


PLAN SHOWING THE PROPOSED CONSTRUCTION OF A RESIDENTIAL BUILDING AT PLOT NO.16, S.NO.313, ANNAMALAI NAGAR NEW 1ST STREET, THIRUVOTTIYUR VILLAGE, THIRUVOTTIYUR MUNICIPAL LIMIT.

OWNER : MRS : MANGAM ANATHA USHA RANI.


SCALE : 1" = 8'-0" (1:100)

A/15890/702/93

Planning Permit No. **APPROVED**
 SUBJECT TO THE CONDITIONS IN THIS OFFICE LETTER.
 No. **A2/10353/93** Date **10/93**
 N.Y. **5/10/93**
 FOR MEMBER SECRETARY
 MADRAS METROPOLITAN DEVELOPMENT AUTHORITY
 MADRAS - 600 003.

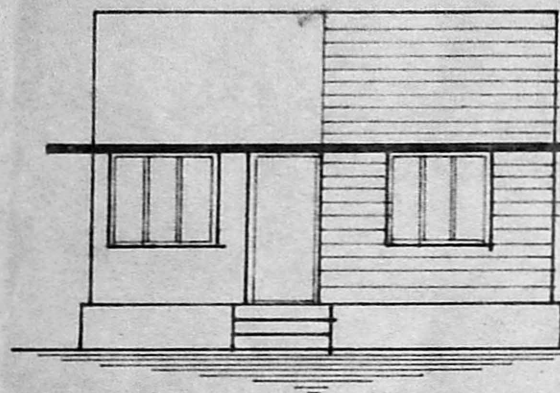


ELEVATION

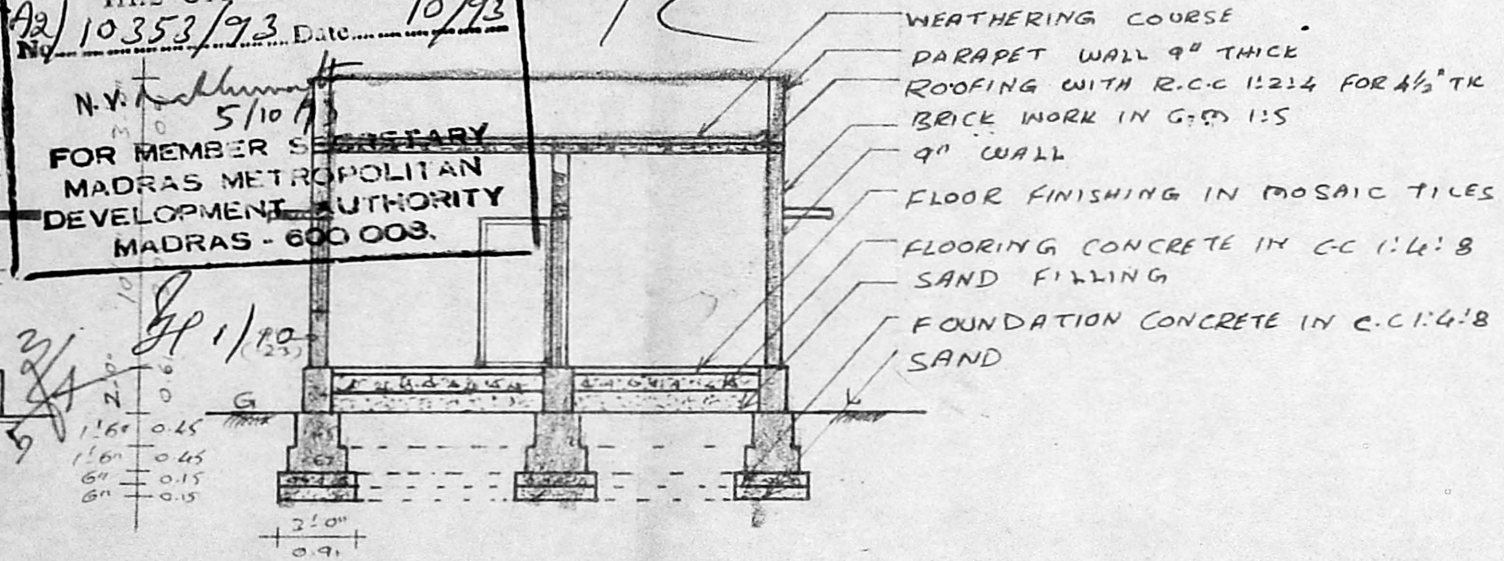

SECTION ON "AA"

- WEATHERING COURSE
- PARAPET WALL 9" THICK
- ROOFING WITH R.C.C 1:2:4 FOR 4 1/2" TK
- BRICK WORK IN G.F. 1:5
- 9" WALL
- FLOOR FINISHING IN MOSAIC TILES
- FLOORING CONCRETE IN C.C 1:4:8
- SAND FILLING
- FOUNDATION CONCRETE IN C.C 1:4:8
- SAND

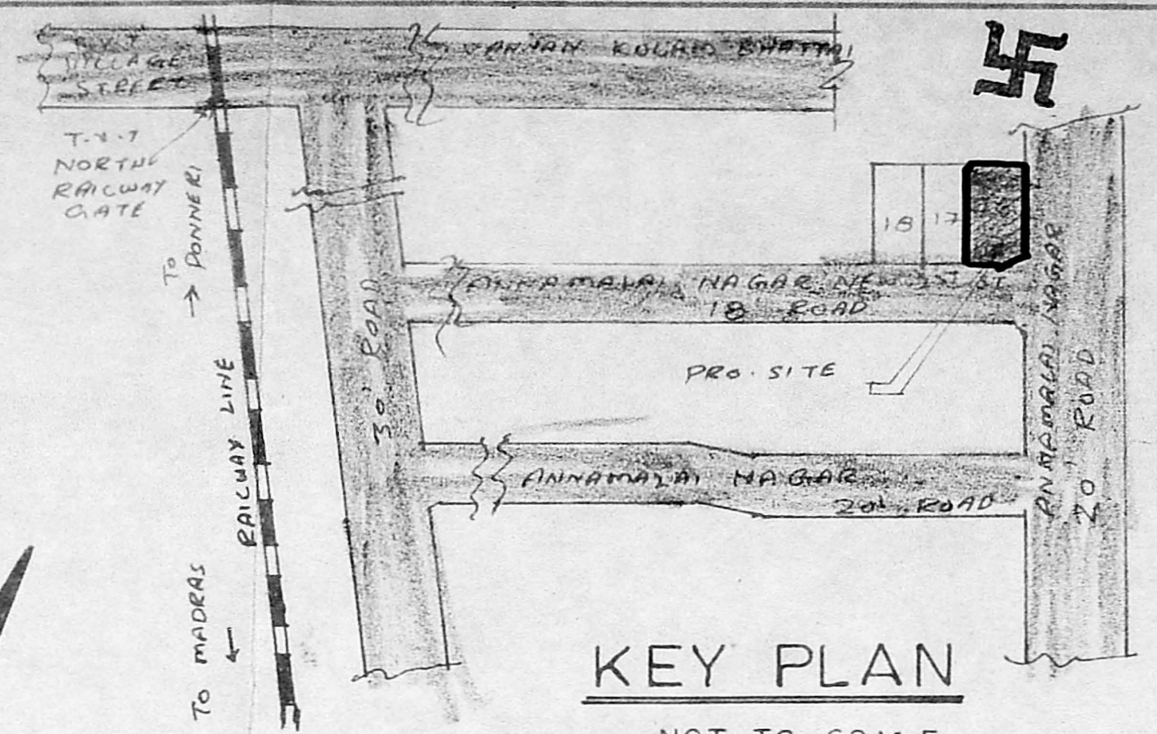

KEY PLAN

NOT TO SCALE





OFFICE USE

A2/10353/93
 SCRUTINY Plan
 9/16/93
 11/6/93


JOINERY DETAILS

	(FTS)	(MTRS)
D - DOOR	3'-3" x 7'-0"	1.00 x 2.12
D ₁ - DOOR	3'-0" x 7'-0"	0.91 x 2.12
D ₂ - DOOR	2'-6" x 6'-6"	0.76 x 1.98
W - WINDOW	4'-6" x 4'-6"	1.37 x 1.37
V - VENTILATOR	3'-0" x 2'-0"	0.91 x 0.61

AREA OF SITE	1219 SFT	113.28 m ²
PRO. CONSTRUCTION AREA	546 SFT	50.74 m ²
PLOT COVERAGE	45 %	
F.S.I	0.45	

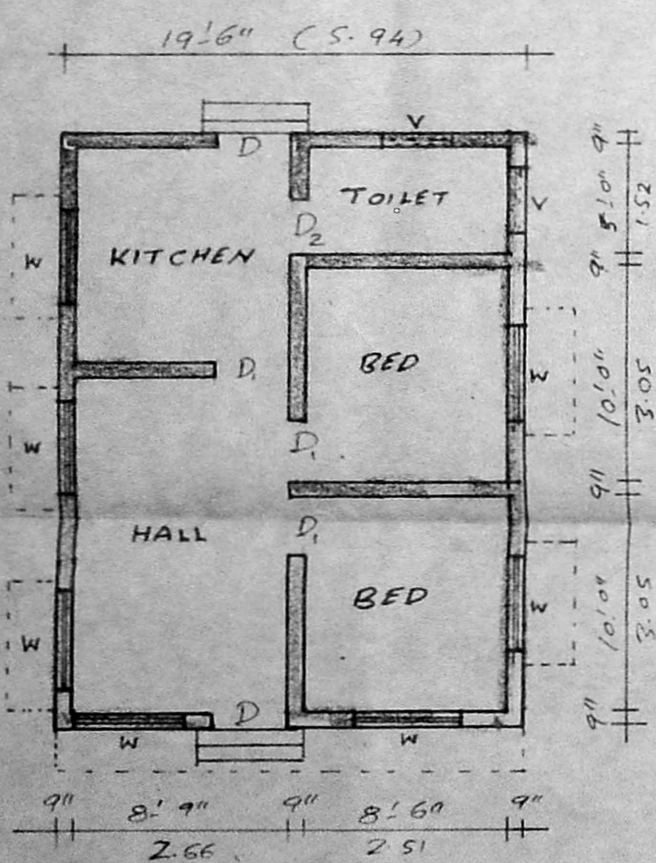 


PLAN

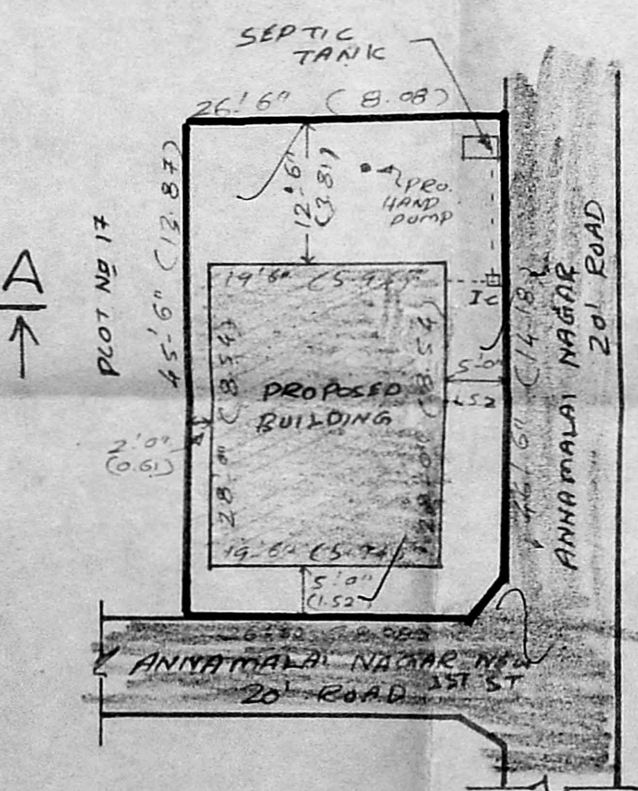

SITE PLAN

SCALE : 1" = 16'-0" (1:200)

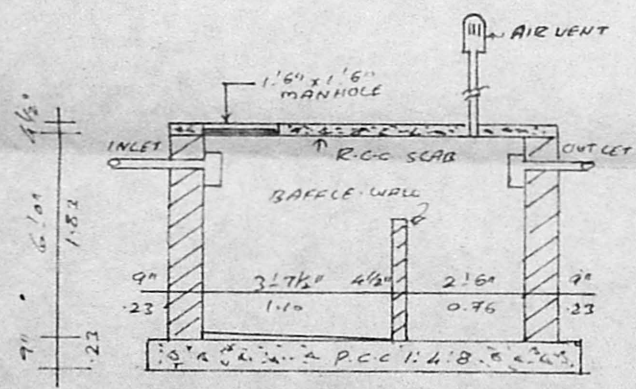

SECTION OF SEPTIC TANK

GF = 8.53 x 5.94 = 50.69 m²
 PSI = 50.69 / 113.24 = 0.447
 50.69 / 113.24 x 100 = 44.76%

M. A. Usha Rani
 (MRS. MANGAM ANATHA USHA RANI)
 OWNER

S. MURALI,
 Licensed Surveyor,
 Thiruvottiyur Municipality,
 6-D Annamalai 1st St.,
 Thiruvottiyur Madras 19,
 LICENSED SURVEYOR