




SECTION-AA SECTION-BB

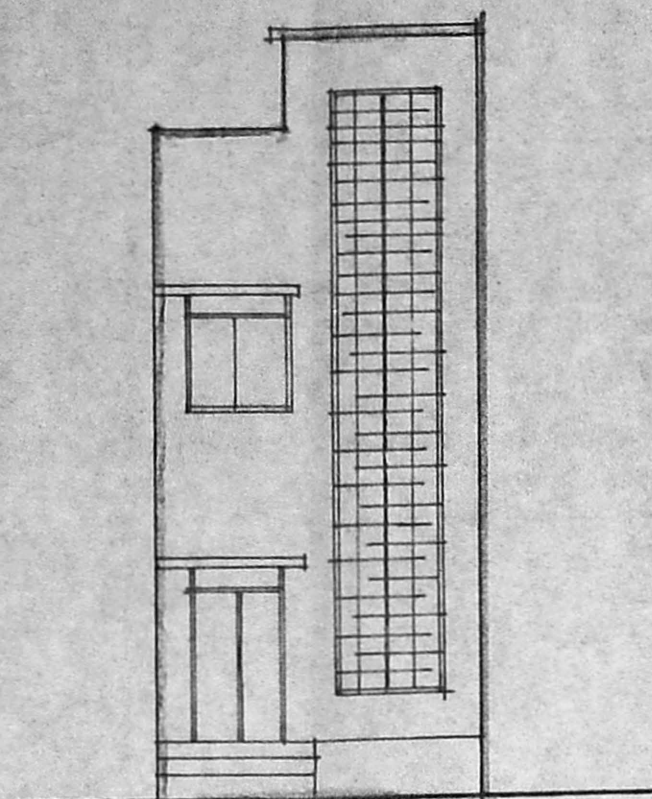


ELEVATION

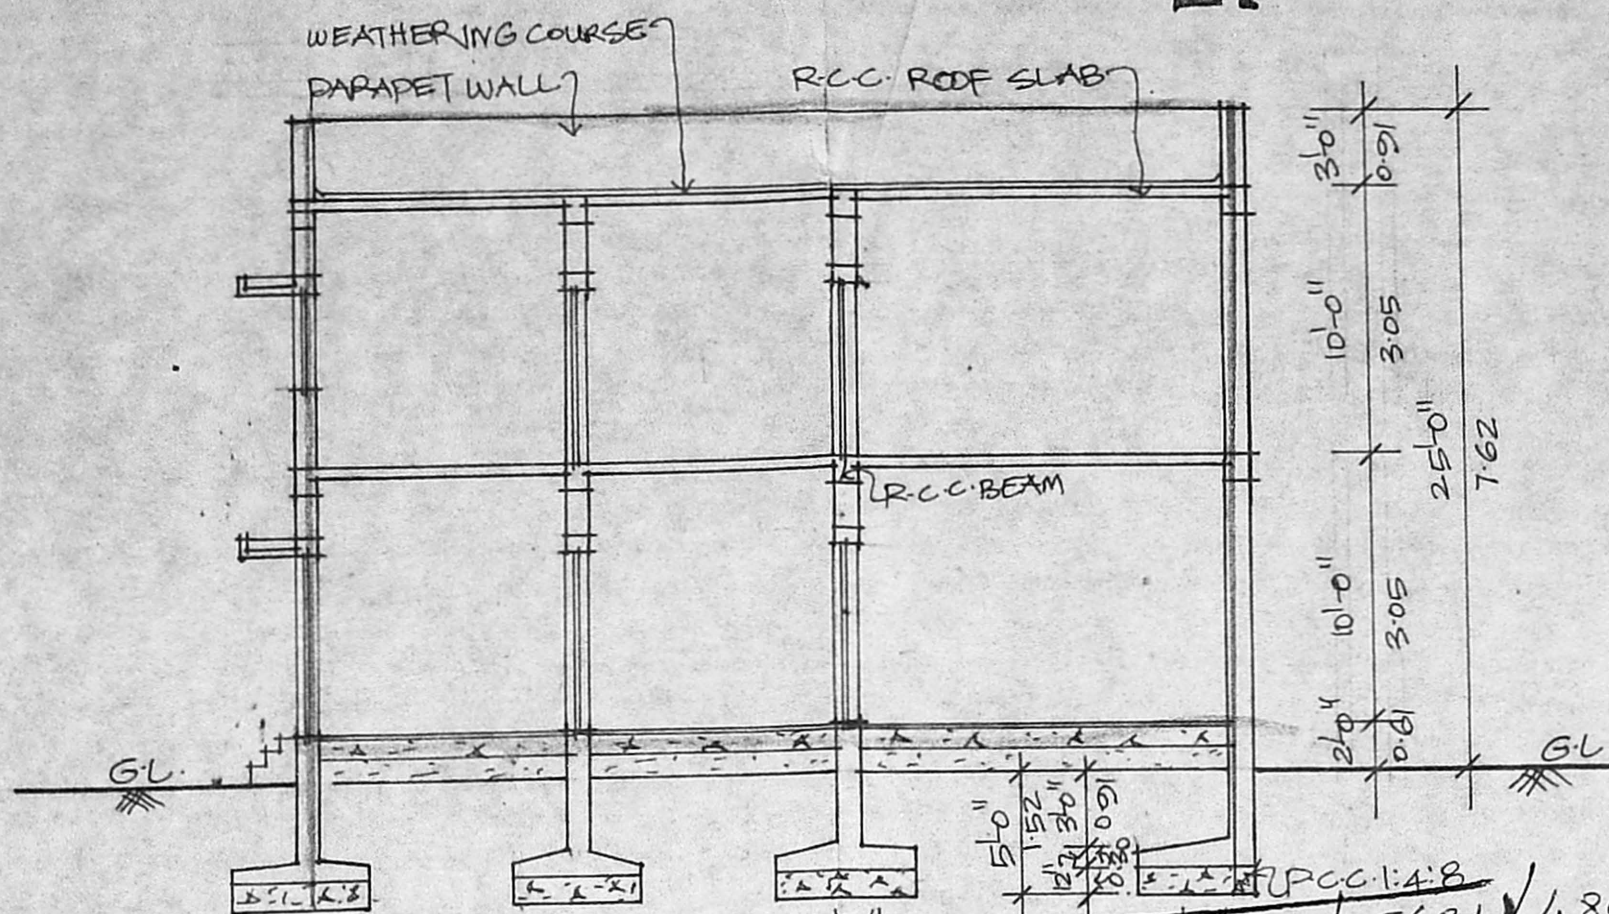


SECTION-CC

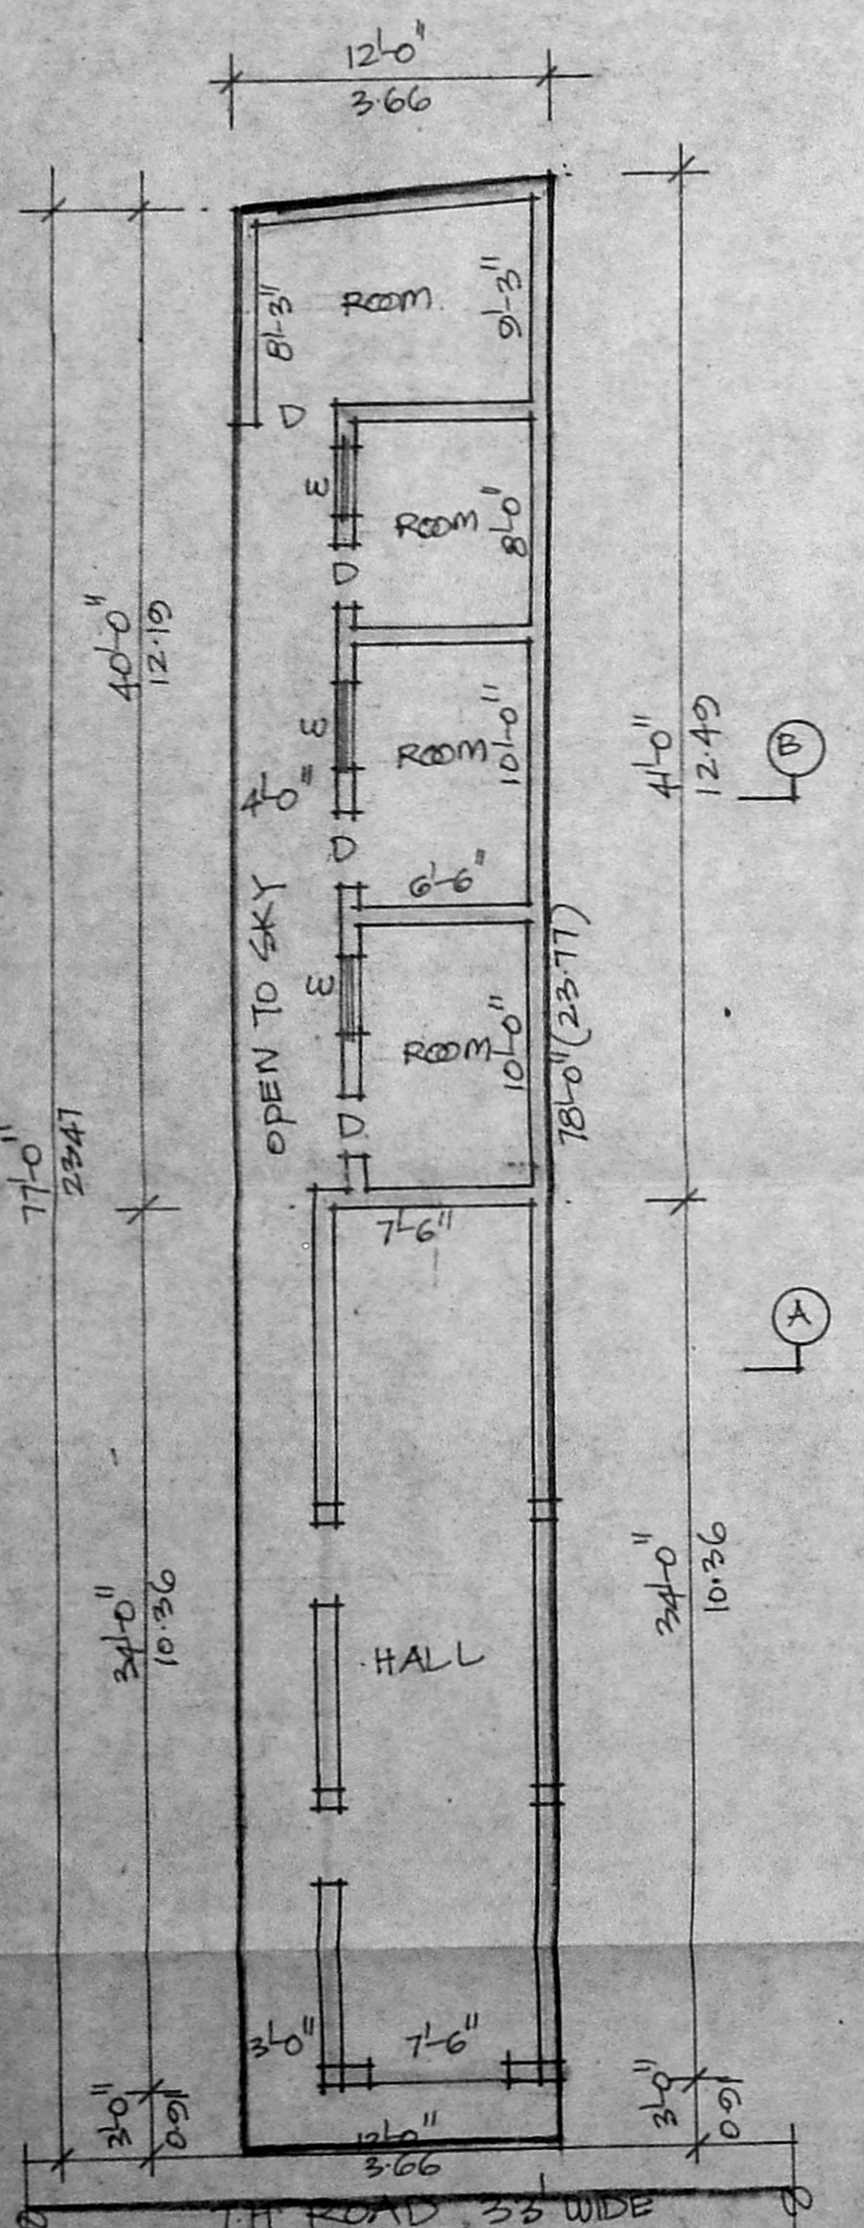


GROUND FLOOR PLAN CUM SITE PLAN (EXISTING TO DEMOLISH) SCALE: 1"=8'-0"

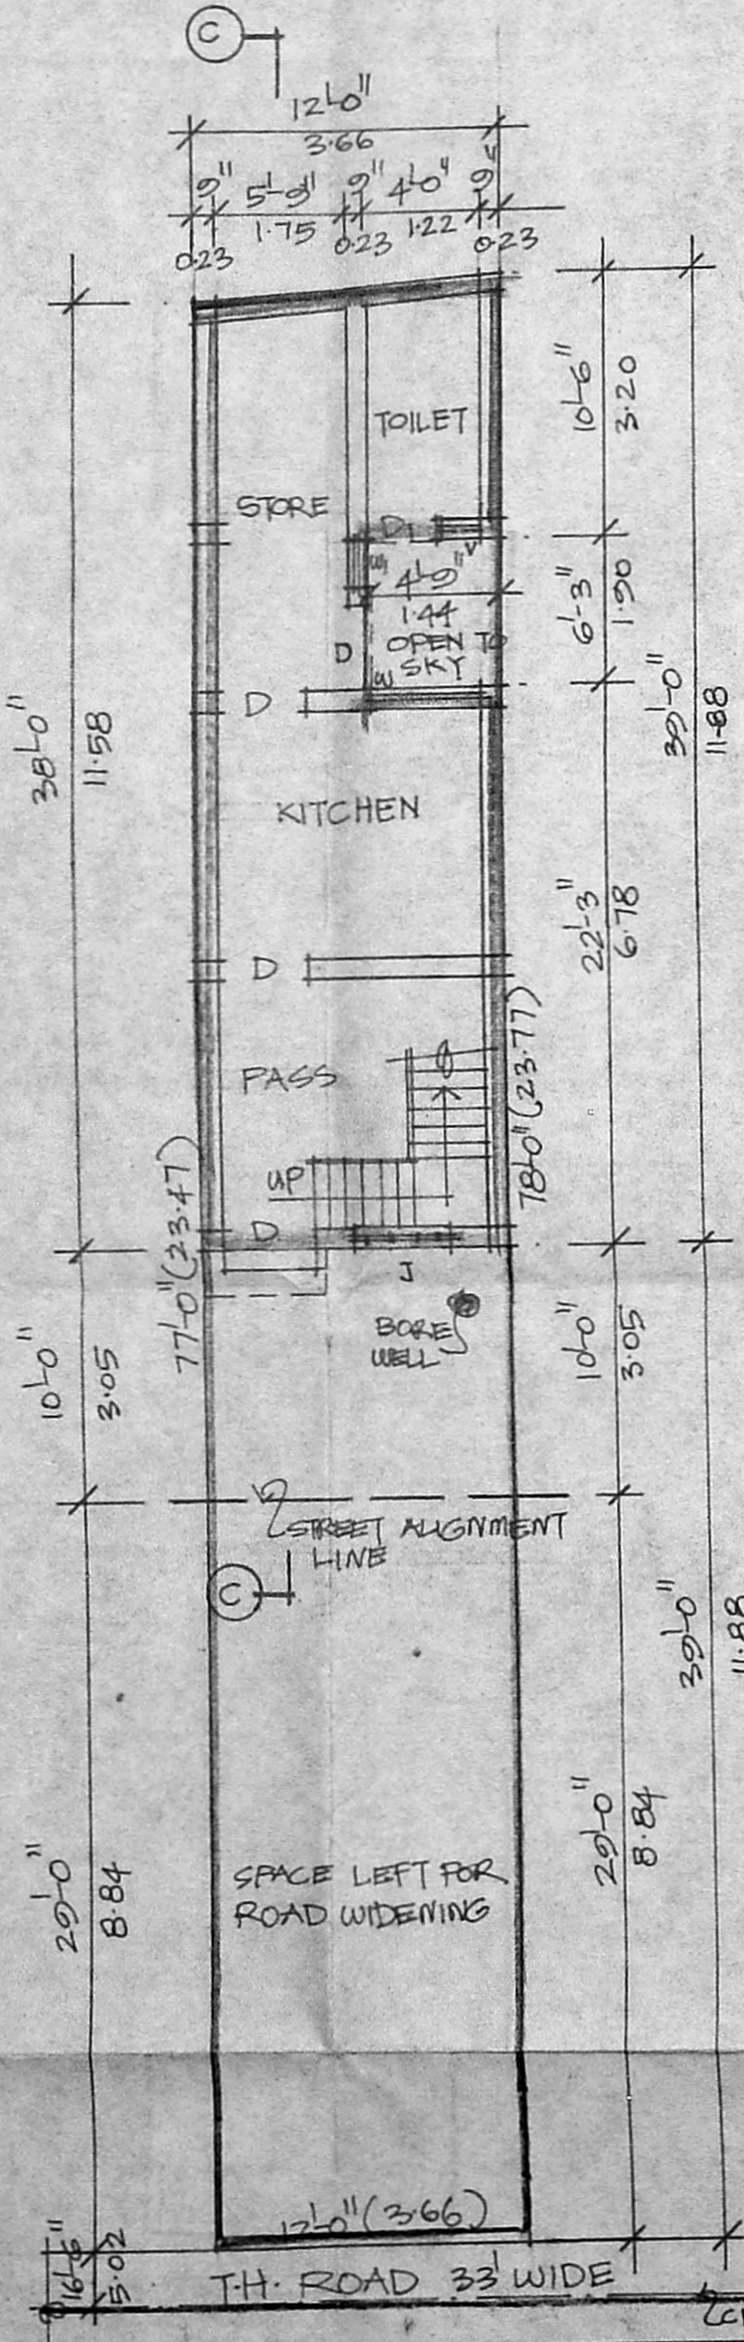


PROPOSED GROUND FLOOR CUM SITE PLAN SCALE: 1"=8'-0"

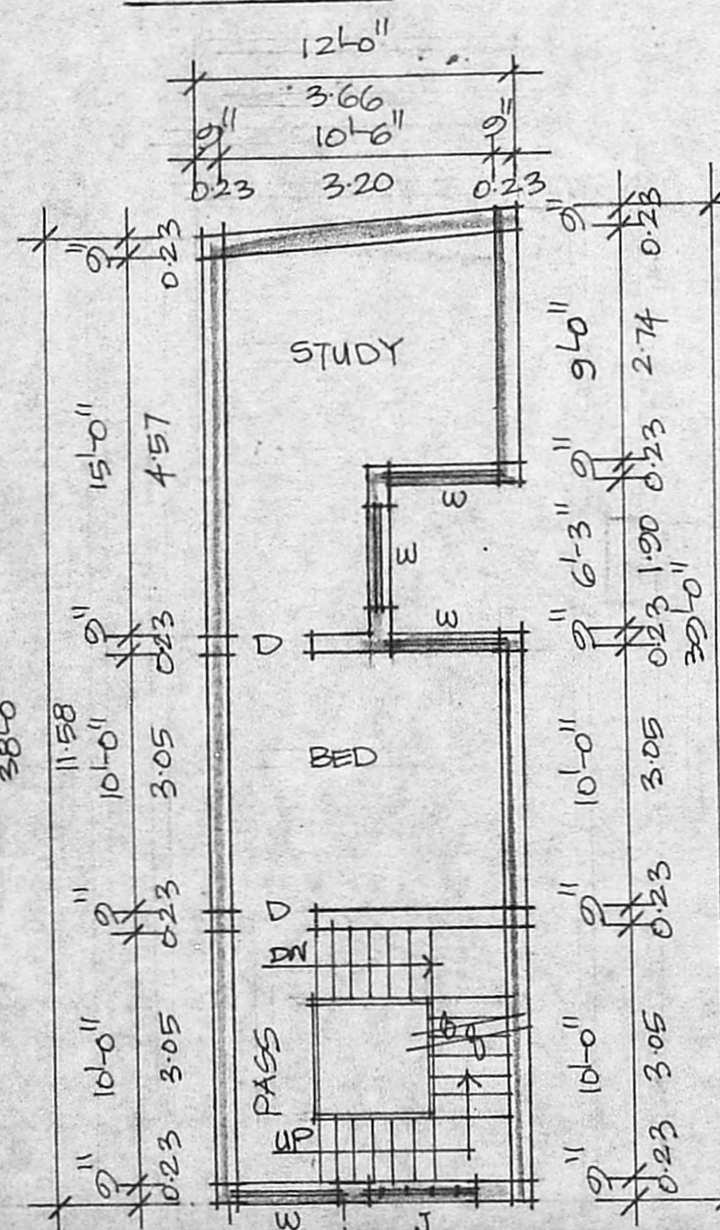

FIRST FLOOR PLAN

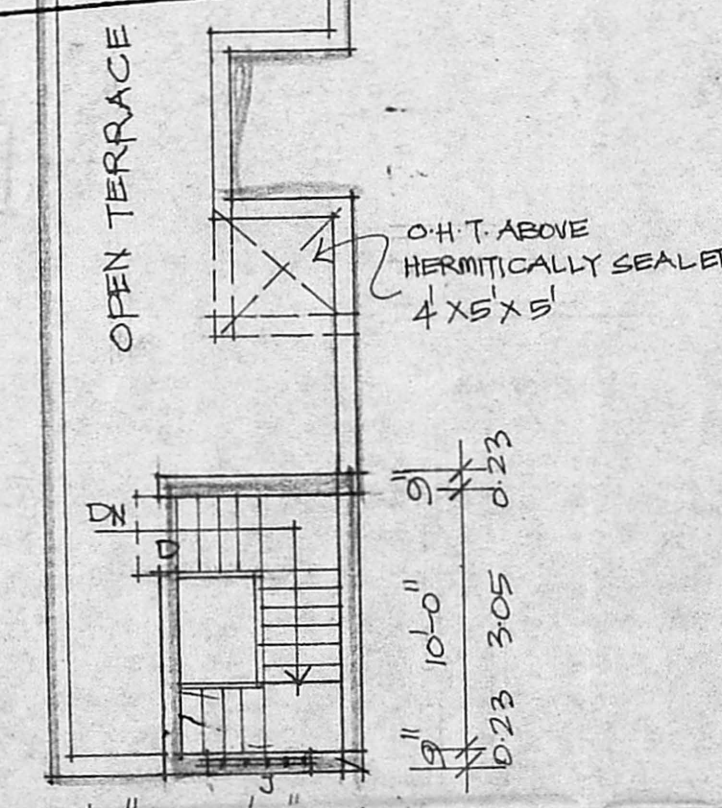

TERRACE PLAN

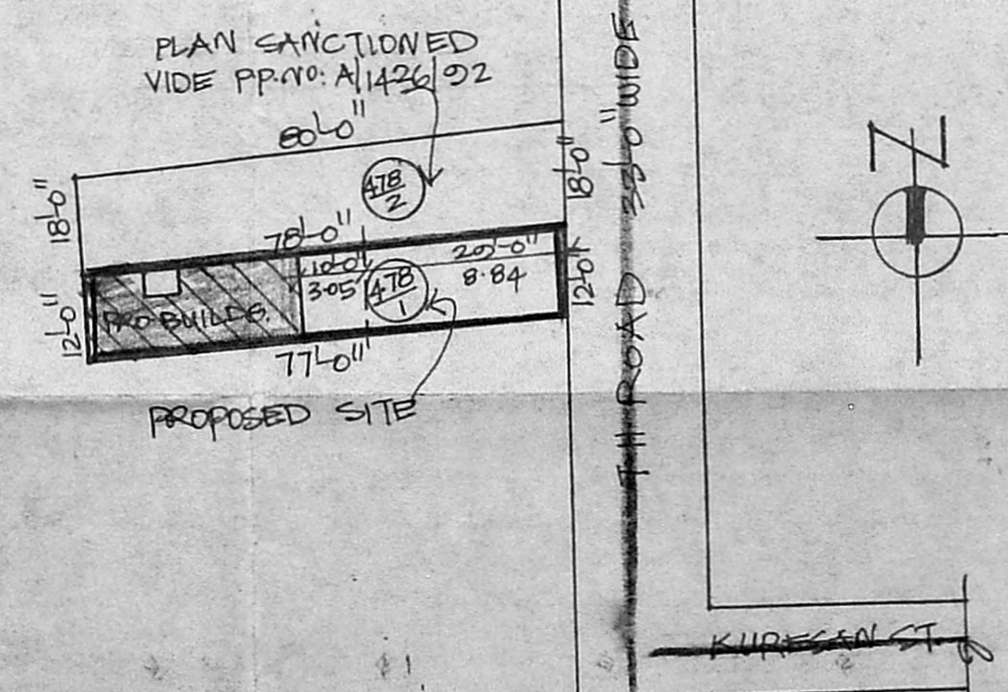

KEY PLAN SCALE: 1"=33'-0"

46 KA/15681 484/93  
**APPROVED**  
 SUBJECT TO THE CONDITIONS IN THIS OFFICE LETTER.  
 A2/1713/93 Date: 5/93  
 FOR MEMBER SECRETARY  
 MADRAS METROPOLITAN  
 DEVELOPMENT AUTHORITY  
 MADRAS - 600 025.

**SPECIFICATION**

1. SAND FILL IN FOUNDATION.
2. P.C.C. 1:4:8 IN FOUNDATION.
3. BRICK WORK IN C.M. 1:4.
4. PLASTERING IN C.M. 1:3.
5. MOSAIC FLOORING.
6. R.C.C. WORKS IN 1:2:4 MIX.
7. STANDARD WEATHERING COURSE.

**JOINERY**

|              |                           |
|--------------|---------------------------|
| D DOOR       | 3'-0" x 7'-0" 0.93 x 2.10 |
| D1 ))        | 2'-6" x 7'-0" 0.75 x 2.10 |
| W WINDOW     | 4'-0" x 4'-0" 1.22 x 1.22 |
| W1 ))        | 2'-0" x 4'-0" 0.61 x 1.22 |
| V VENTILATOR | 1'-6" x 2'-0" 0.45 x 0.61 |
| J R.C. JALLI | -                         |

**AREA PARTICULARS**

|                        |                 |
|------------------------|-----------------|
| TOTAL EXTENT OF SITE   | : 930 SFT 86.43 |
| PRO. CONST. IN GR. FLR | : 432 " 40.15   |
| PRO. CONST. IN F. FLR  | : 432 " 40.15   |
| TOTAL                  | : 864 " 80.30   |

**COLOUR INDEX**

|           |  |
|-----------|--|
| EXISTING  |  |
| PROPOSALS |  |
| ROAD      |  |
| BOUNDARY  |  |
| REMOVALS  |  |

PLAN SHOWING THE PROPOSED CONSTRUCTION AND DEMOLITION OF THE EXG-TILED ROOF BUILDING IN RS. NO: 2013/2, DOOR NO 478/1, T.H. ROAD, OLD WASHERMEN PET, MADRAS-21, CORPN. DVN. NO. 12 (OLD-18)

*E. Shanthy*  
 E. Shanthy

OWNER'S SIGNATURE.

*B. S. Padhakrishnan*  
**B.S. PADHAKRISHNAN**  
 CONSULTING CIVIL ENGINEER  
 LIC. REG. SURVEYOR CLASS I  
 CORPORATION OF MADRAS.  
 No. 120  
 PLOT NO. 52, FILM ST. TANS. 118,  
 VELACHERI, MADRAS-600 042.  
 LICENSED SURVEYOR.