




ELEVATION

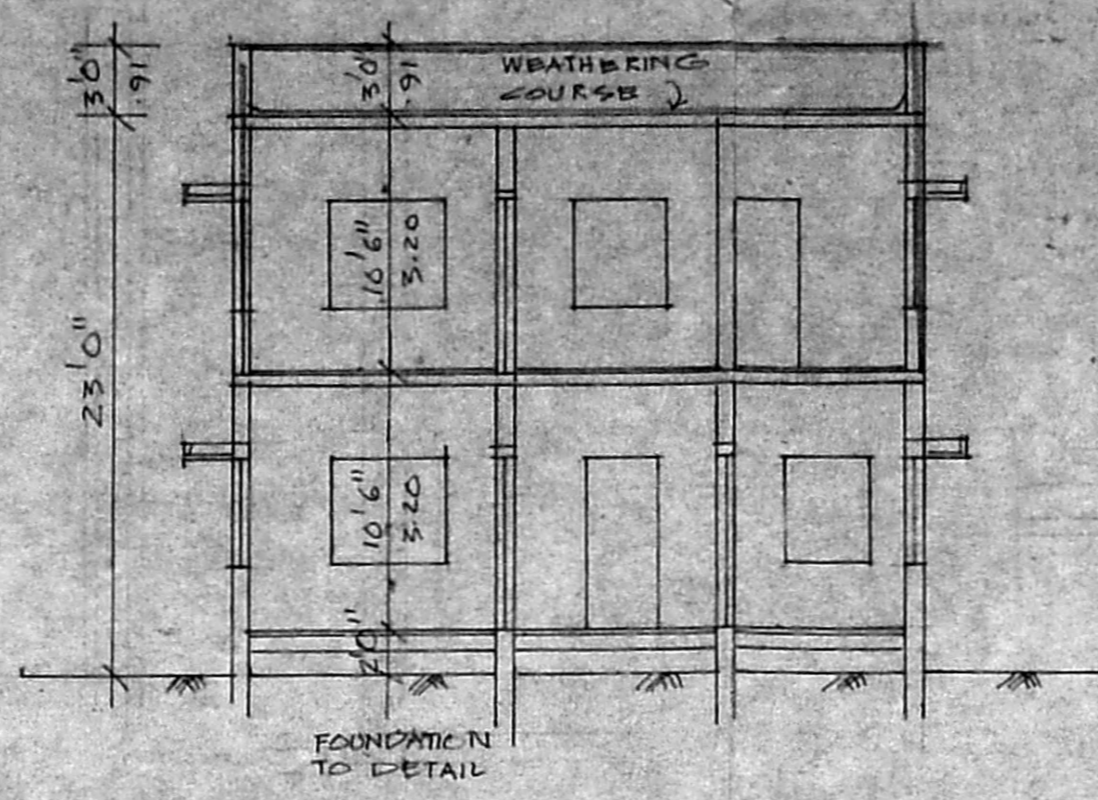

SECTION A-B

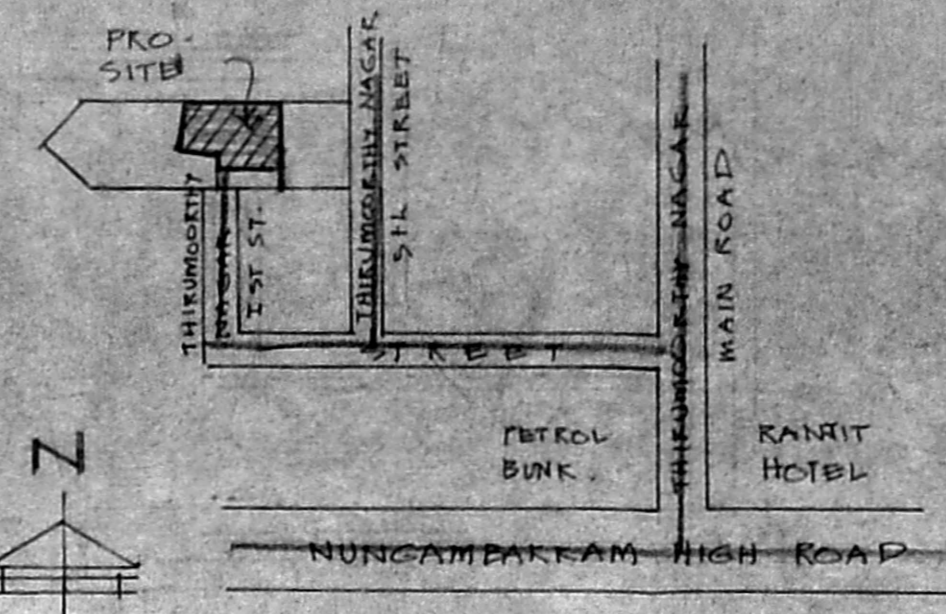

KEY PLAN
NOT TO SCALE

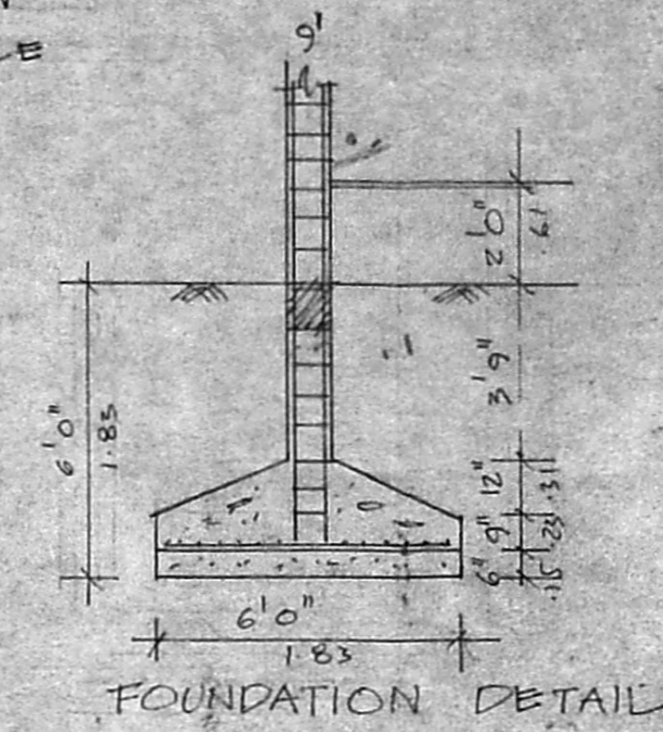

FOUNDATION DETAIL

JOINERY

D	3'3" x 6'6"	DOOR
D ₁	3'0" x 6'6"	DOOR
D ₂	2'6" x 6'6"	DOOR
W	4'6" x 4'0"	WINDOW
W ₁	3'0" x 4'0"	WINDOW
V	3'0" x 2'0"	VENTILATOR

- SPECIFICATION R. Srinivasan
- SAND FILLING IN FOUNDATION
 - P.C.C 1:4:8 IN FOUNDATION
 - BRICK WORK IN 1:5 CM
 - PLASTERING IN 1:4 CM
 - MOSAIC FLOORING
 - R.C.C WORKS IN 1:2:4
 - STANDARD WEATHERING COURSE


INDEX

EXISTING	—
PROPOSALS	—
ROADS	—
BOUNDARY	—
DEMOLITION	—


AREA DETAILS

	SFT	M ²
TOTAL EXTENT OF SITE	2677	248.7
EXG. GR. FLR. AREA	1687	156.7
EXG - FIRST FLR. AREA	875	81.3
PRO - FIRST FLR. AREA	812	75.4
COVERAGE	63%	
F. SI.	1.23	

A/16248/144/94
Planning Permit No. 25058/93 Dated 25.5/94
APPROVED
SUBJECT TO THE CONDITIONS IN THIS OFFICE LETTER.

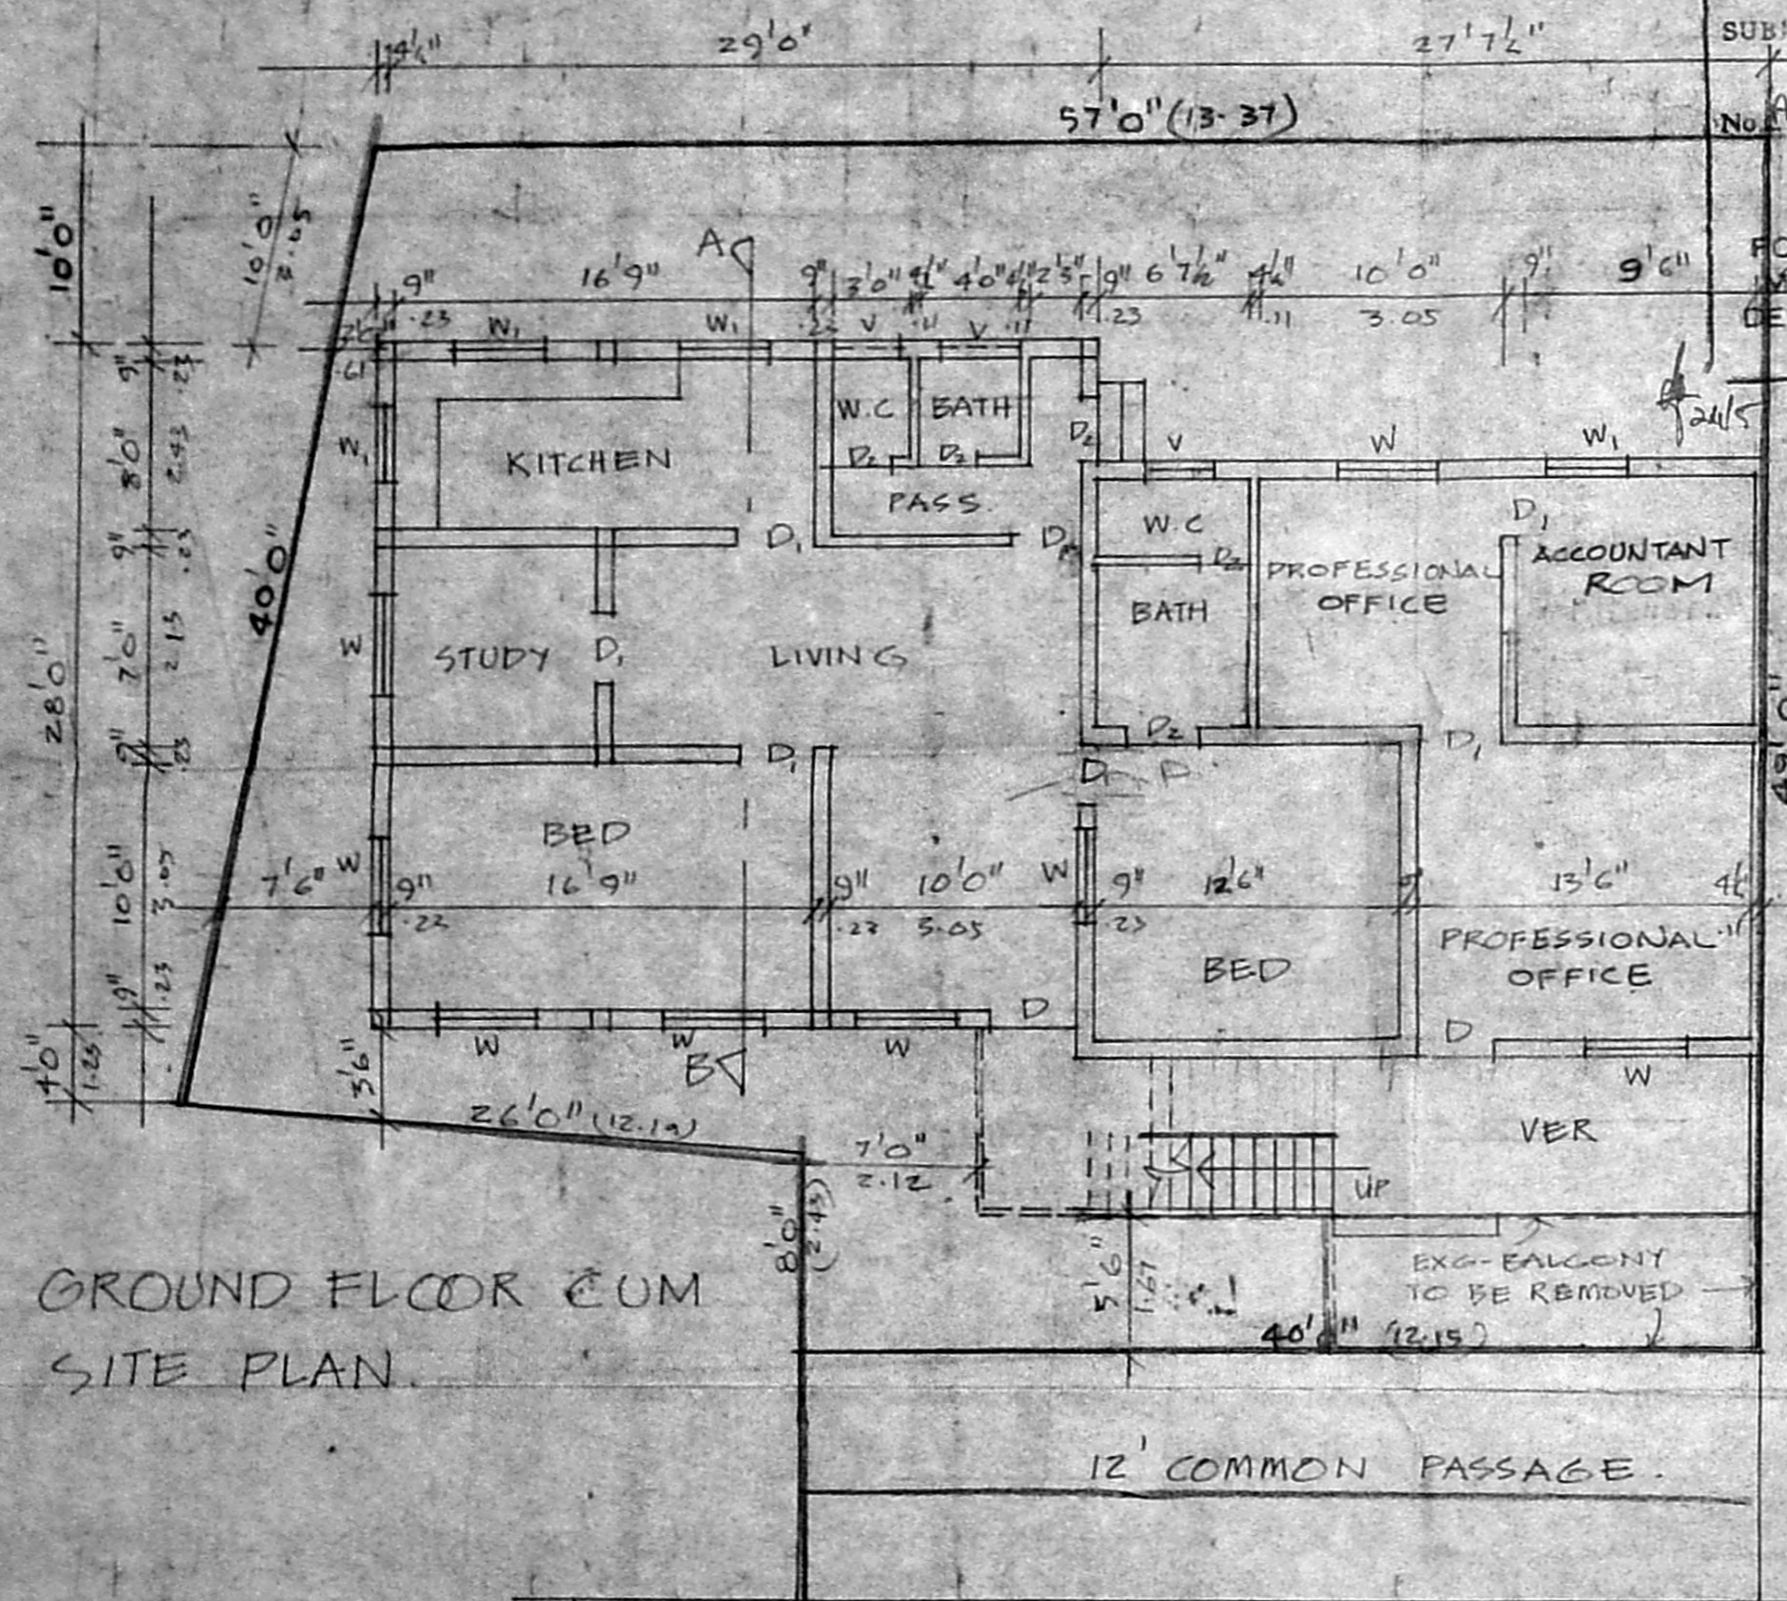

GROUND FLOOR PLAN

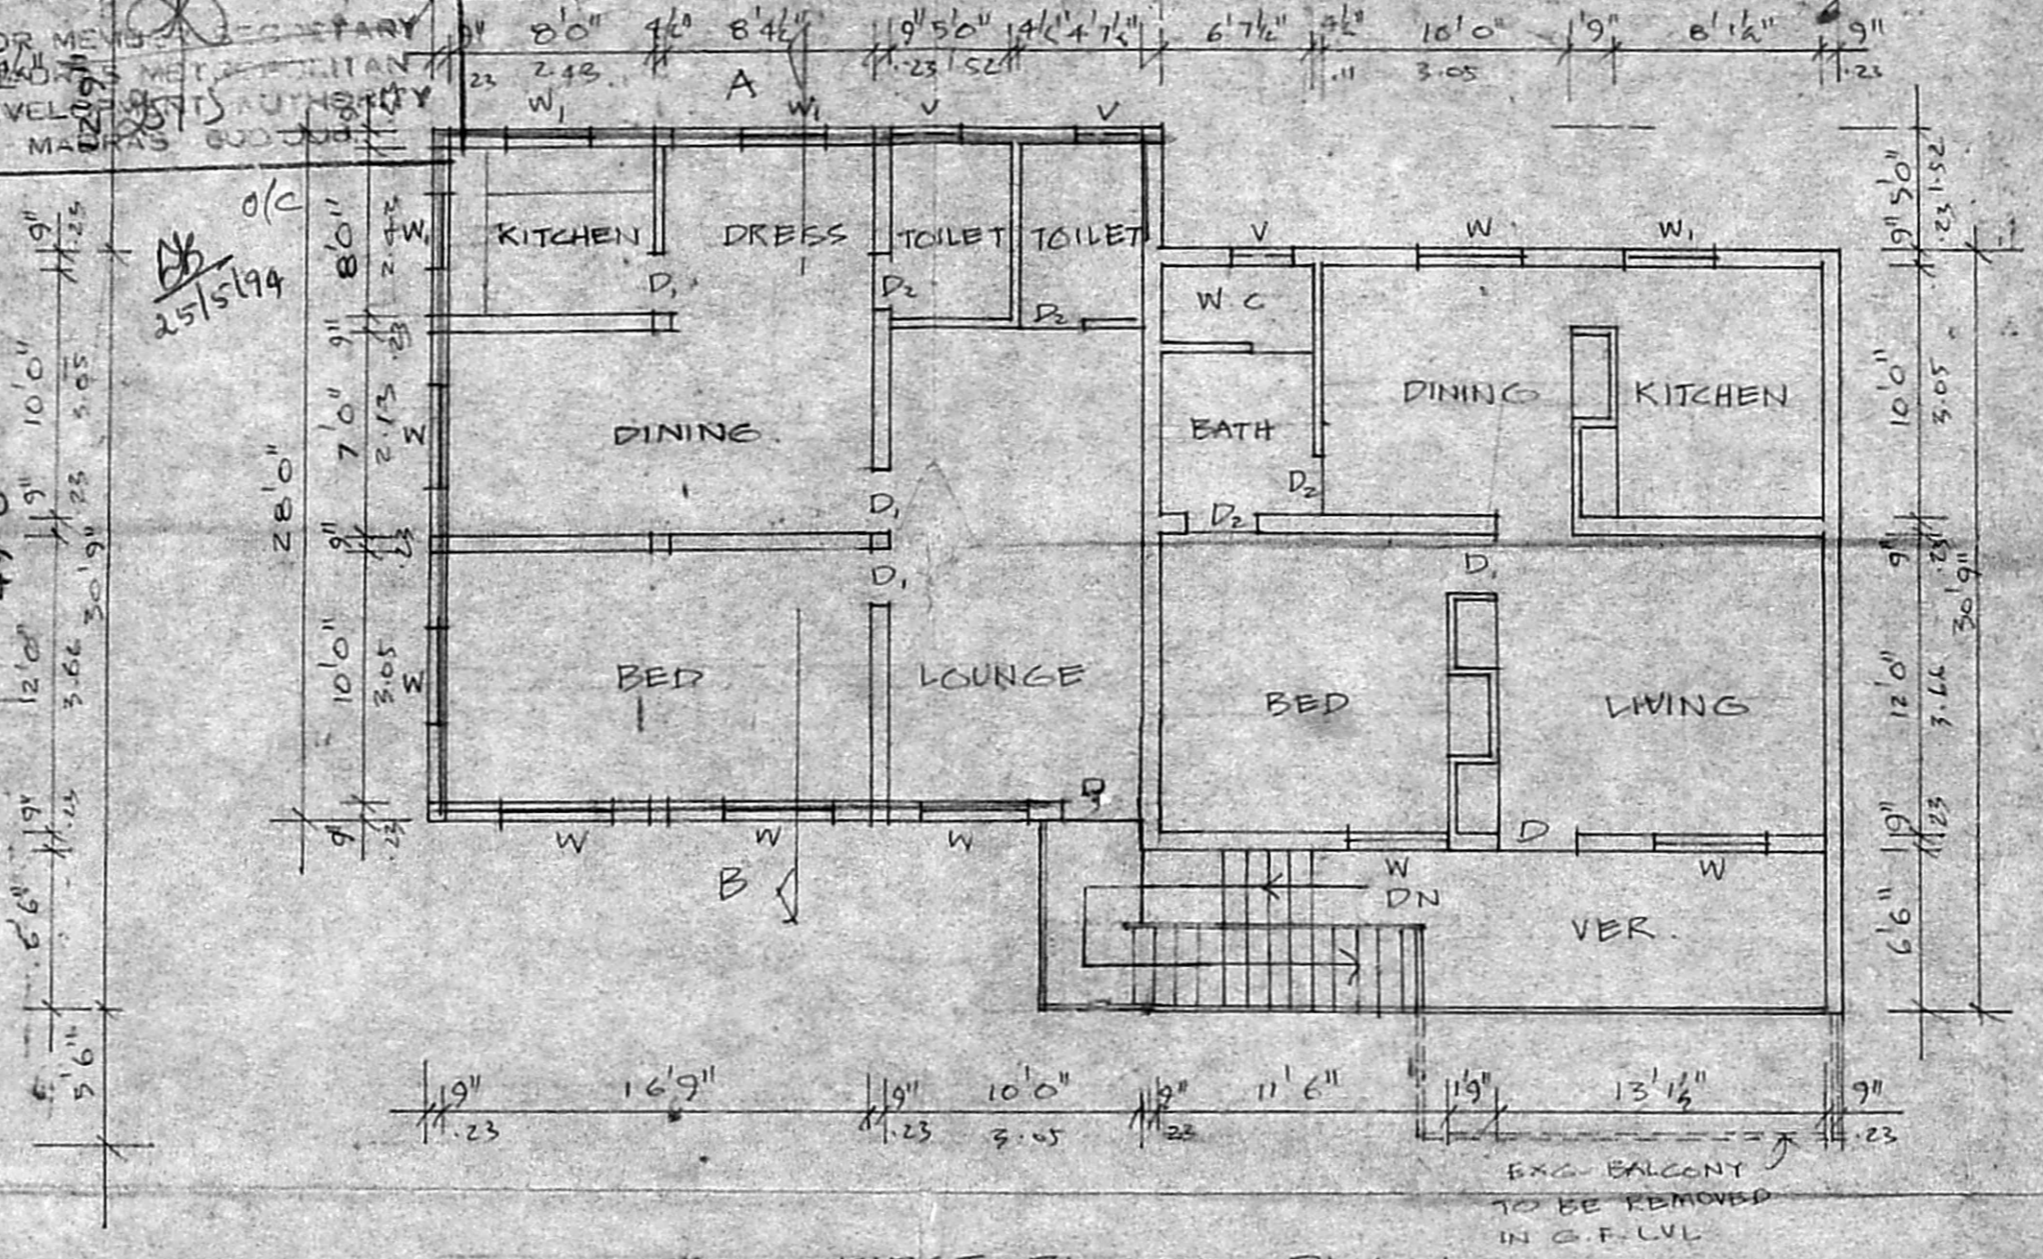

FIRST FLOOR PLAN

PRO REGULARISATION & ADDITIONS TO THE EXG BUILDING IN T.S. NO 174/16 BLOCK Z3, PLOT NO 14 B2 THIRUMORTHY NAGAR 1ST STREET, NUNGAMBAKKAM MADRAS.

APPR IN CORPN. PPA. 4183/92
BA. 4034/92
dt. 15.7.92

SCALE 1" = 8'0" (1:100)

R. Mani
OWNER'S SIGNATURE

S. Srinivasan
B. DURAI PANTIAN
B.E., A.M.I.S.E., F.I.I. Archt.
Chartered Engineer, Valuer, Industrial Consultant
Registered Architect, Temple Engineer & Licenced Surveyor, Corporation of Madras
14, Sri Vinayak, Phone: 612683,
Kilpauk Garden Colony, Extn. MADRAS - 600 010.
LICENSED SURVEYOR