


PLAN SHOWING THE PROPOSED CONSTRUCTION OF A DWELLING HOUSE AT PLOT NO. 8, S. NO. 73/16 OF GIRIJA NAGAR (BETHEL NAGAR) ERANA VOOR VILLAGE THIRUVOTTIYUR MUNICIPALITY, SAIDAPET TALUK, CHENGAI M.G.R. DIST.


SCALE: - 1" = 8'-0" (1:100)

A2/25872/93
Scouting pla


SPECIFICATION
 FOUNDATION WITH C.C. 1:4:8 USING 40MM JELLY.
 BRICK WORK IN FOUNDATION, BASEMENT & SUPERSTRUCTURE IN C.M. 1:5 USING 1ST. CLASS STOCK BRICKS.
 FLOORING WITH C.C. 1:4:8 FINISHED.
 PLASTERING WITH C.M. 1:5, 12MM TK. FINISHED WITH 3 COATS OF WHITE OR COLOUR WASHING.
 RCC PLINTH BEAM, BEAM, LINTEL, SUNSHADE, ROOF AND STEPS WITH C.C. 1:2:4 USING REQUIRED REINFORCEMENT.
 WEATHERING COURSE WITH BRICK JELLY LIME CONCRETE LAID IN SLOPE AND OVER THIS PRESSED TILES LAID.
 ALL WOOD WORKS WILL BE BEST QUALITY TEAK WOOD.

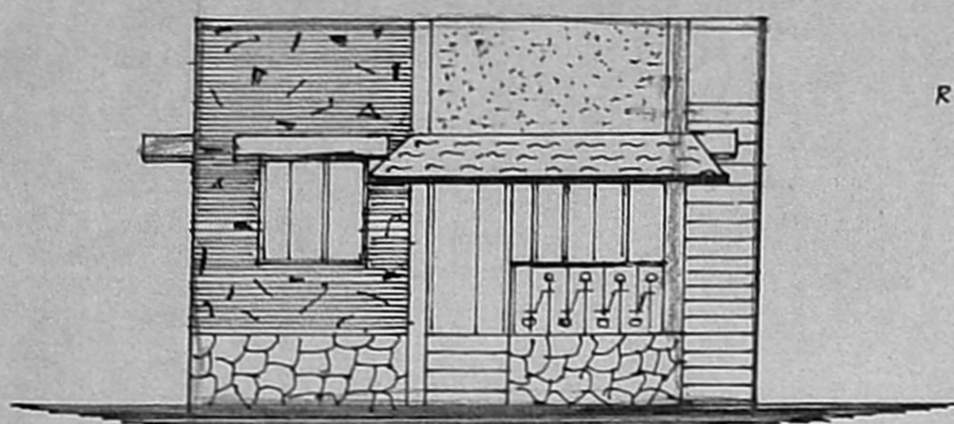


FRONT ELEVATION

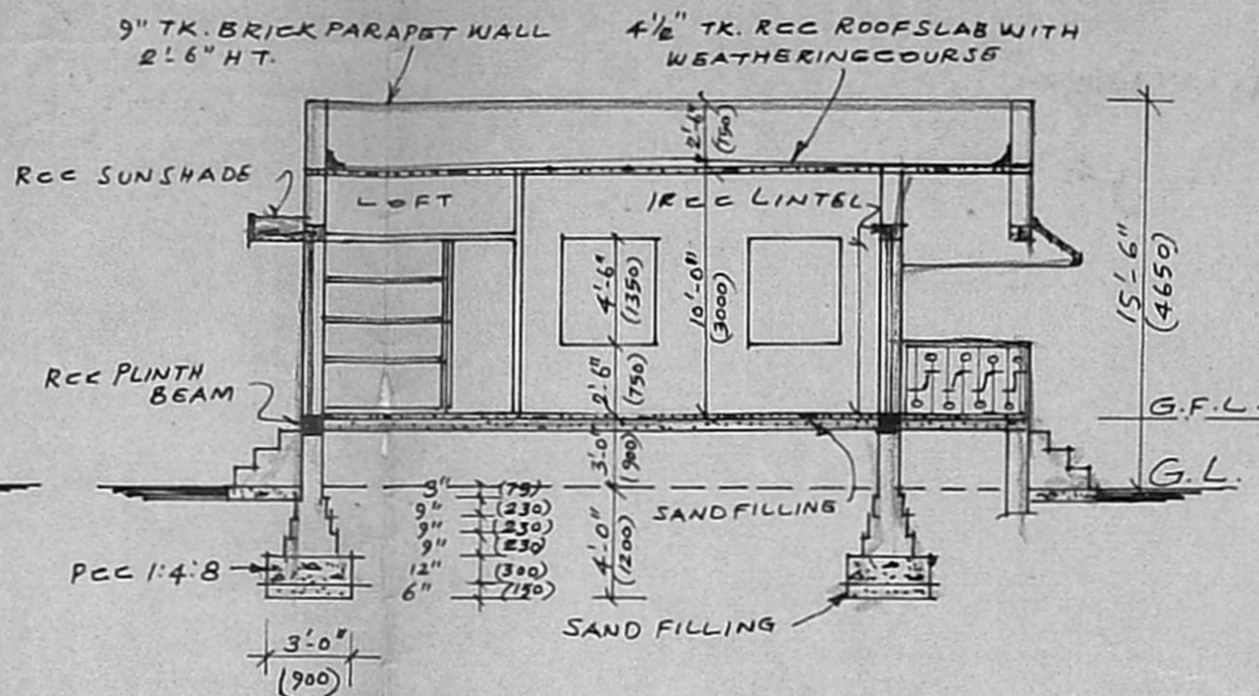


SECTION ON 'AA'

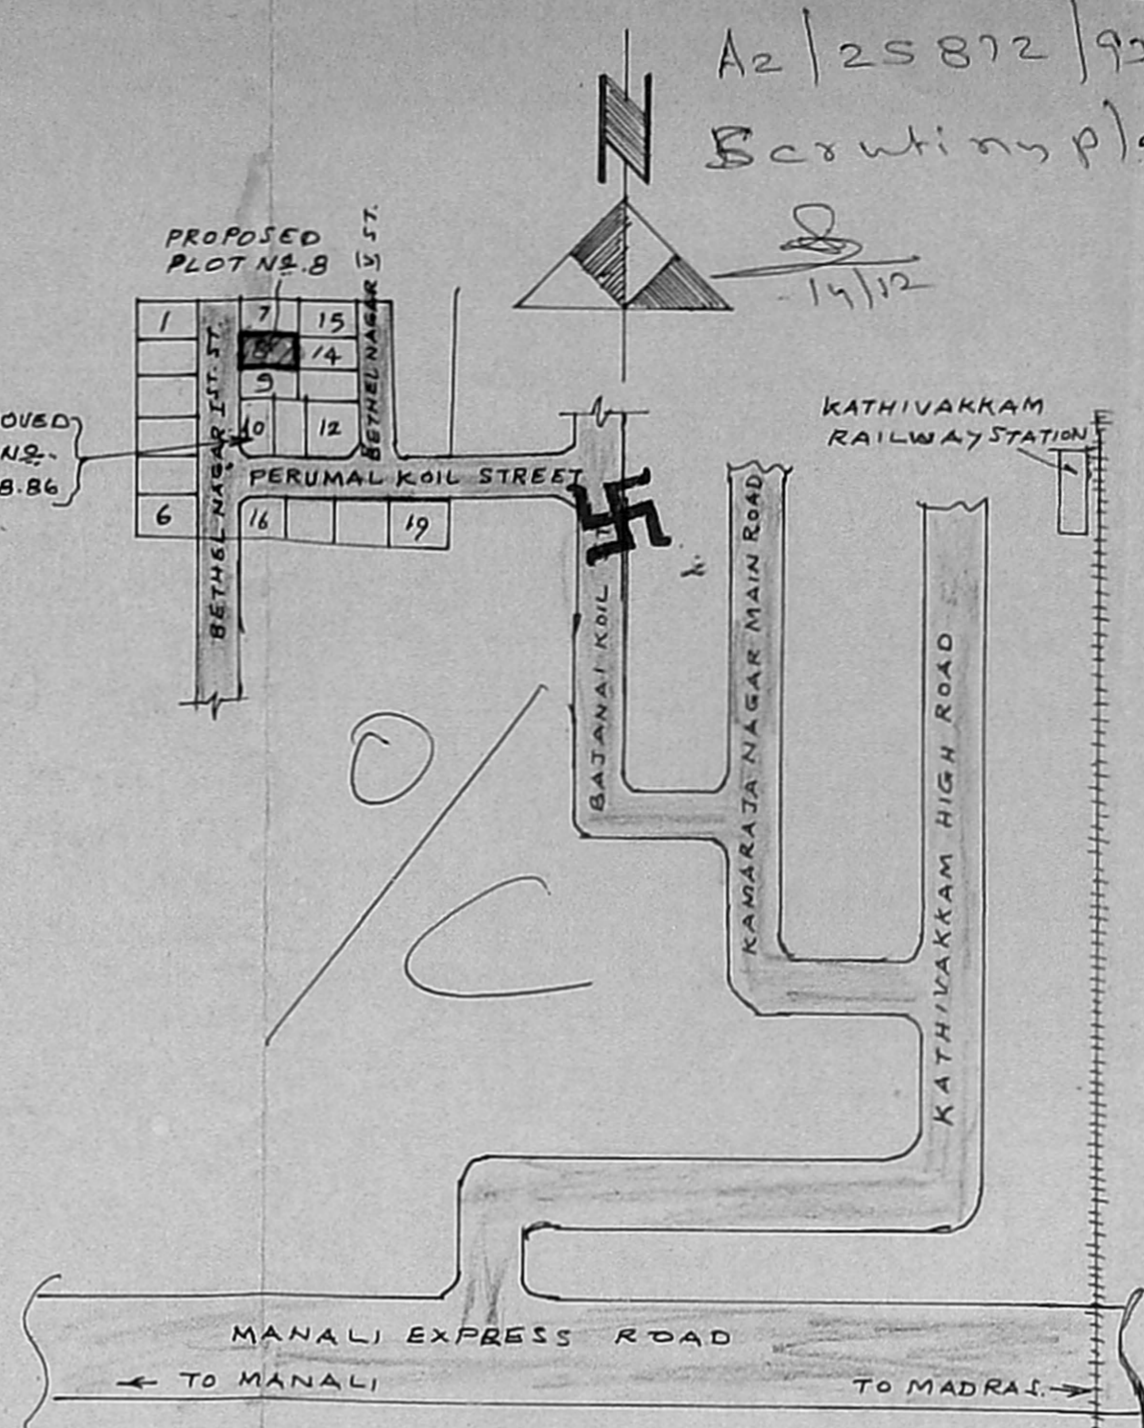


KEY-PLAN
NOT TO SCALE

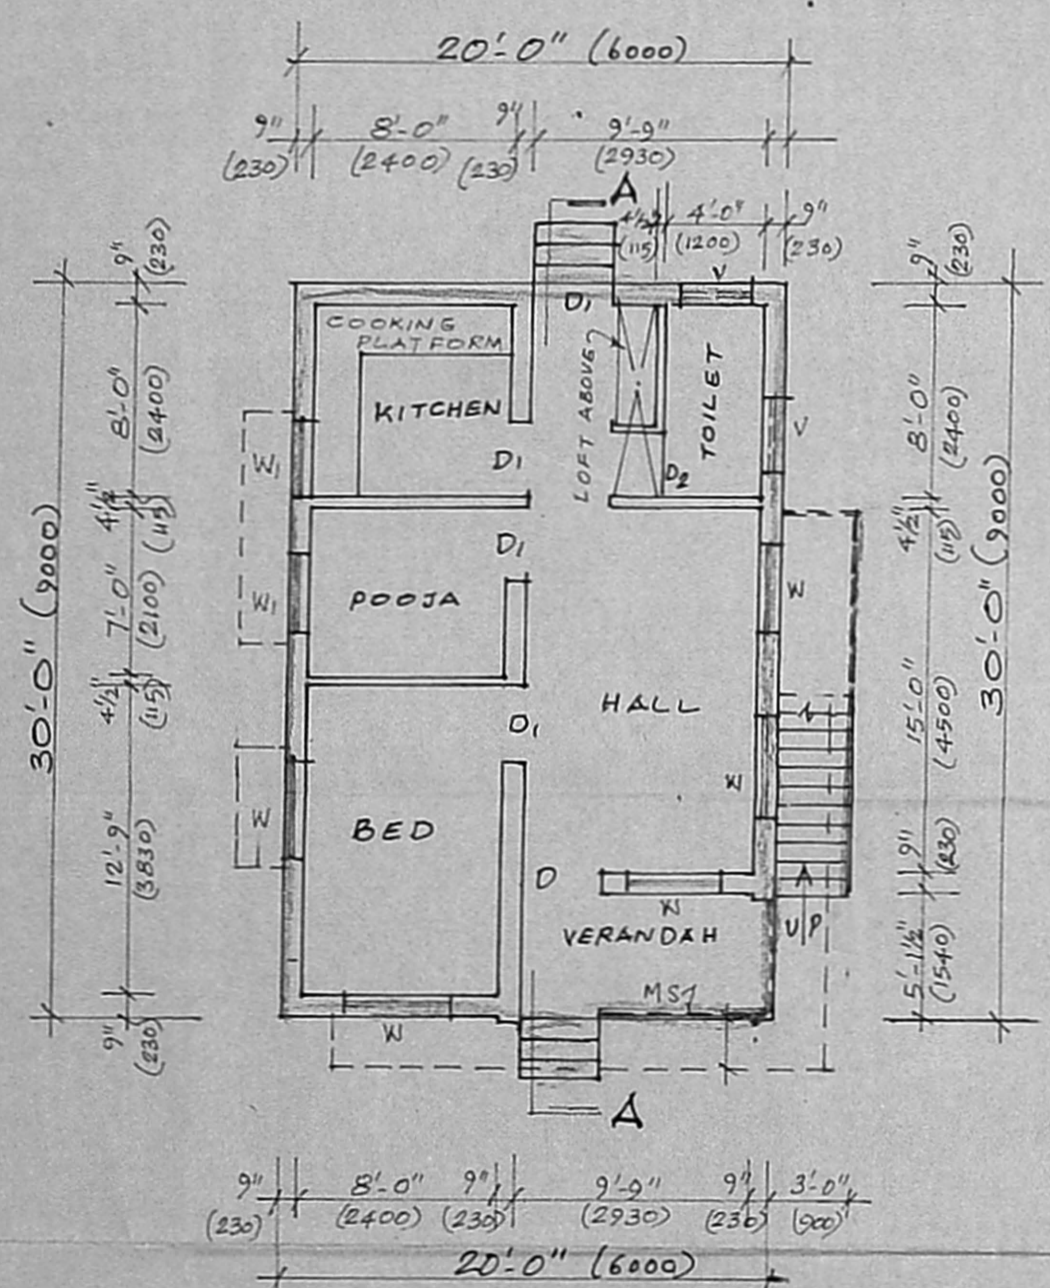


GROUND FLOOR PLAN

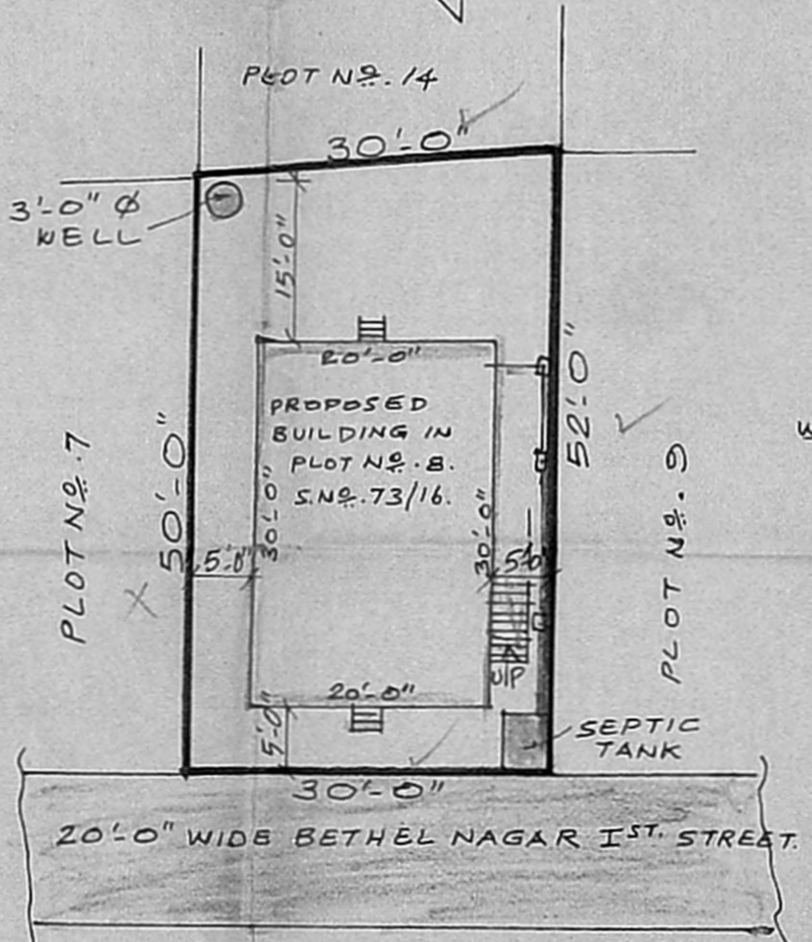

SITE PLAN
SCALE: - 1" = 16'-0" (1:200)

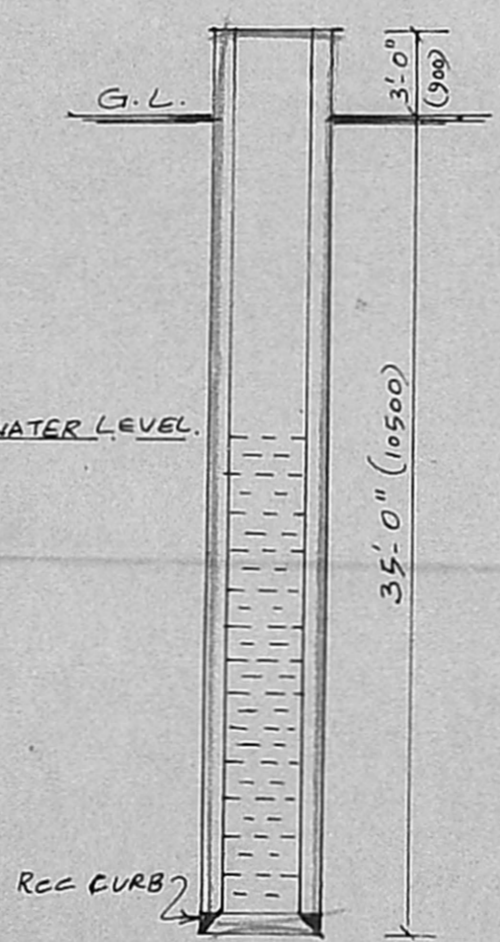

3'-0" DIA WELL
DETAILS

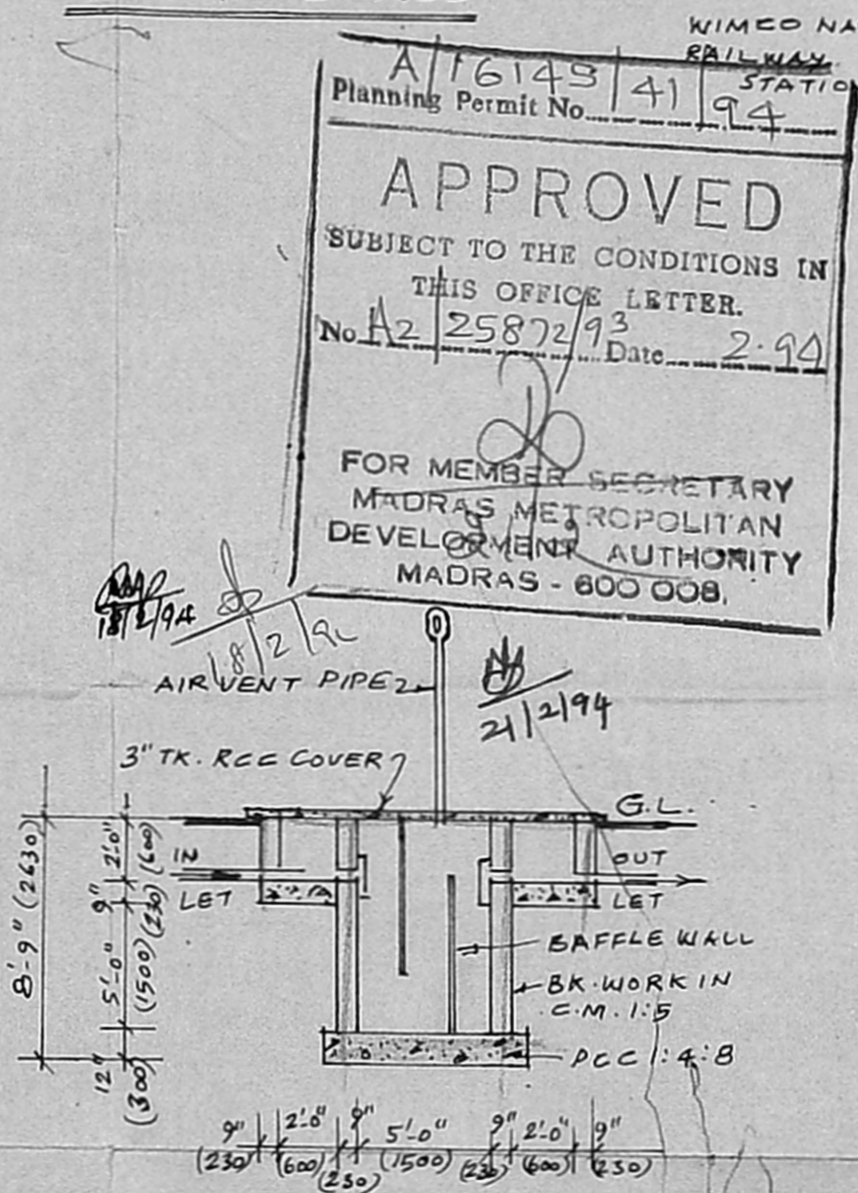

SEPTIC TANK DETAILS

WIMCO NAGAR RAILWAY STATION
 Planning Permit No. A/16149/41/94
APPROVED
 SUBJECT TO THE CONDITIONS IN THIS OFFICE LETTER.
 No. A2/25872/93 Date: 2-94
 FOR MEMBER SECRETARY
 MADRAS METROPOLITAN DEVELOPMENT AUTHORITY
 MADRAS - 600 008.

SCHEDULE OF JOINERY

- D. TEAK WOOD DOOR 3'-3" x 7'-0" (1000 x 2100)
- DI. " " 3'-0" x 7'-0" (900 x 2100)
- D2. " " 2'-6" x 7'-0" (150 x 2100)
- W. " WINDOW 4'-0" x 4'-6" (1200 x 1350)
- WI. " " 3'-0" x 4'-6" (900 x 1350)
- V. R.C.C. VENTILATOR 3'-0" x 2'-0" (900 x 600)
- C. R.C.C. CUP-BOARD.
- MS. GRILL.

COLOUR REFERENCE

- PROPOSED BUILDING.
- ROAD.
- SITE BOUNDRY

[PLINTH AREA]

	SQ. FT.	SQ. MT.
PLOT AREA	1530	142.14
BUILDING PLINTH AREA	600	55.74

OWNER
C. M. MATHAVAN
 LICENSED SURVEYOR
 THIRUVOTTIYUR MUNICIPALITY,
 NO. 93/A, T. H. ROAD
 (Near Municipal Office)
 THIRUVOTTIYUR, MADRAS-18
M. R. DEENA KUMAR, D.C.E.
 Consulting Civil Engineer & Contractor,
 Madras Corporation Licensed Surveyor,
 LICENCE NO. 139
 12, SIXTH MAIN ROAD,
 JAWAHAR NAGAR, AGARAM,
 MADRAS-600 082
 LICENSED SURVEYOR