



FRONT ELEVATION

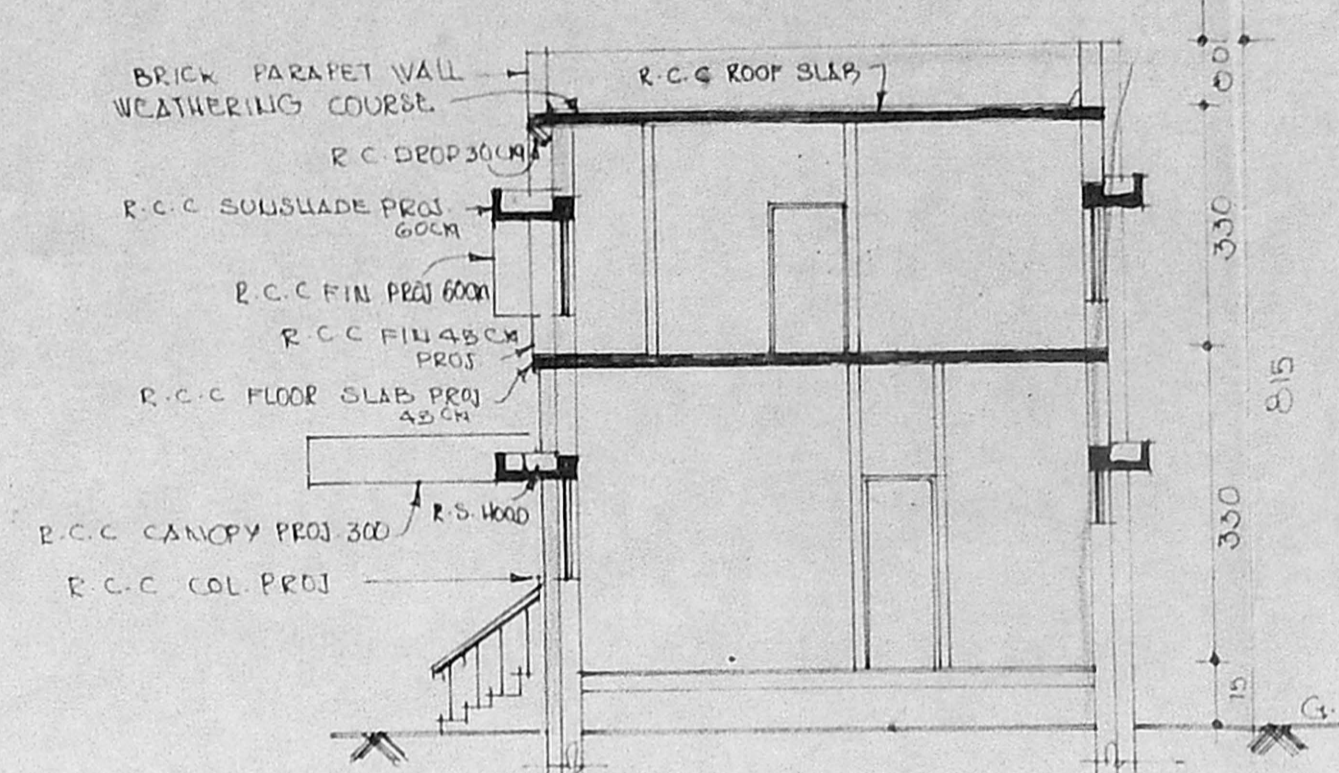


SECTION ON A-B


Planning Permit No. A/15745/54/8  
**APPROVED**  
 SUBJECT TO THE CONDITIONS IN THIS OFFICE LETTER.  
 No. PZ/2518/93, Date: 6-92  
 N.V. Vallabha  
 21/6/93  
 FOR MEMBER SECRETARY  
 MADRAS METROPOLITAN  
 DEVELOPMENT AUTHORITY  
 MADRAS - 600 008.

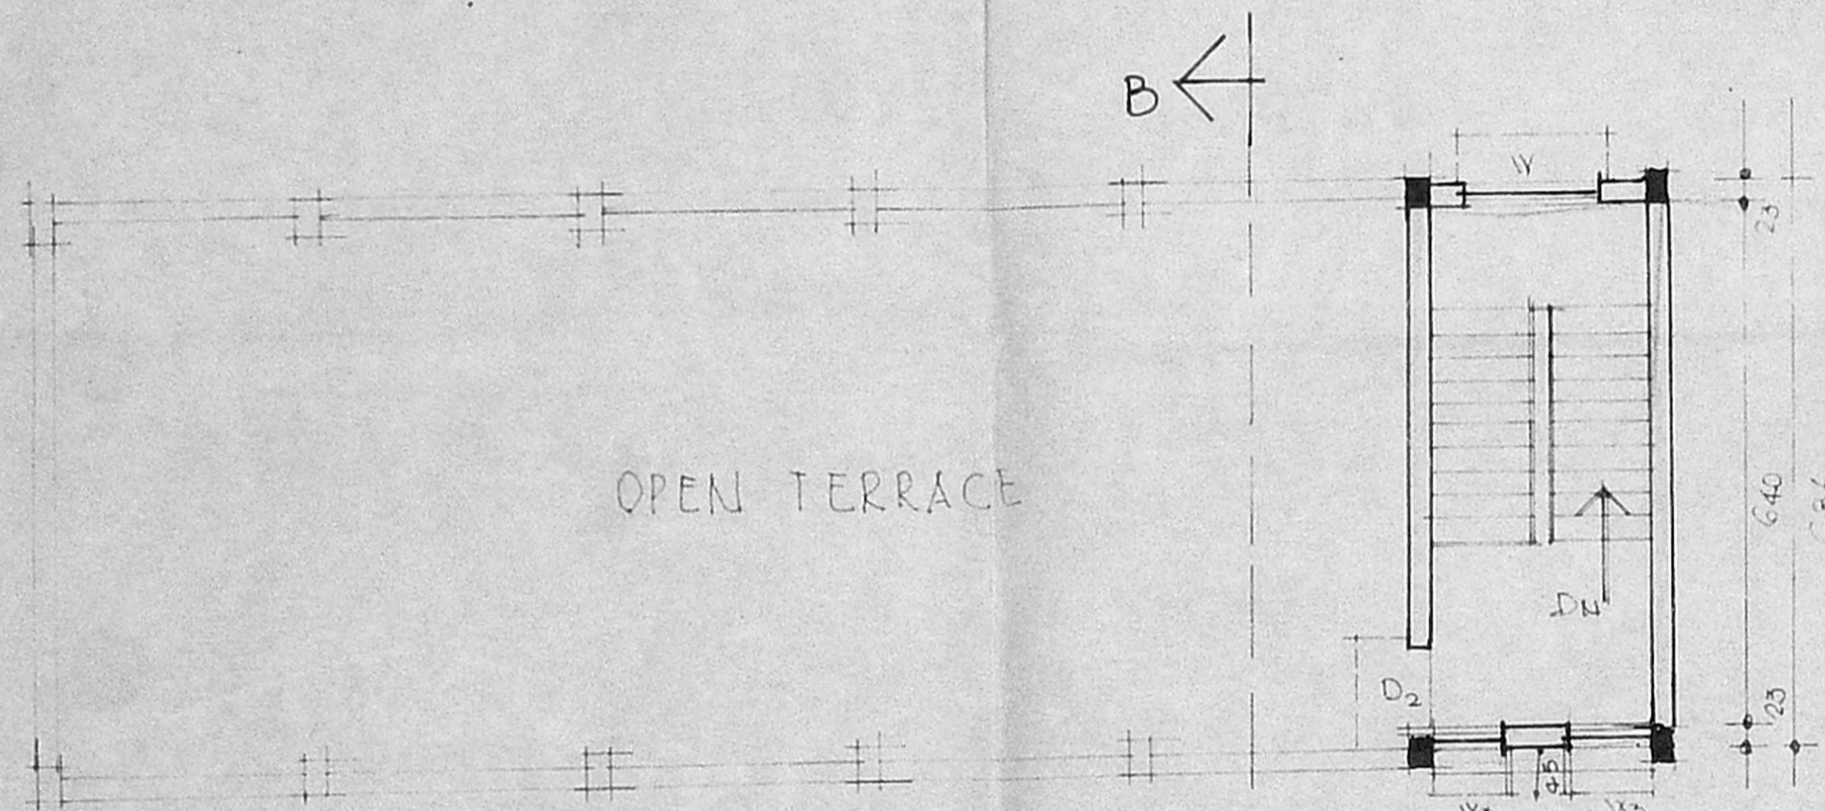


TERRACE FLOOR PLAN

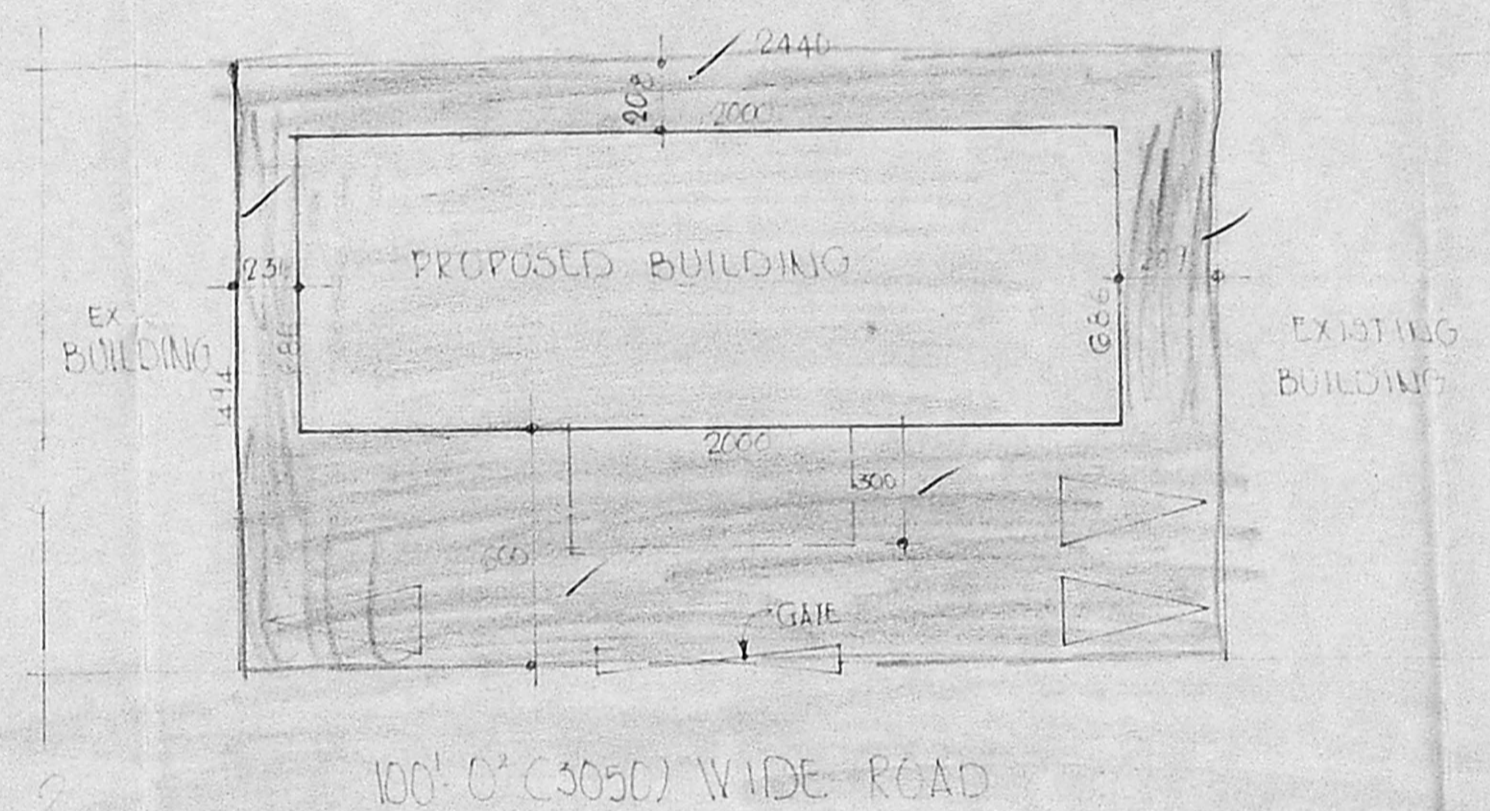

SITE PLAN  
SCALE 1:200

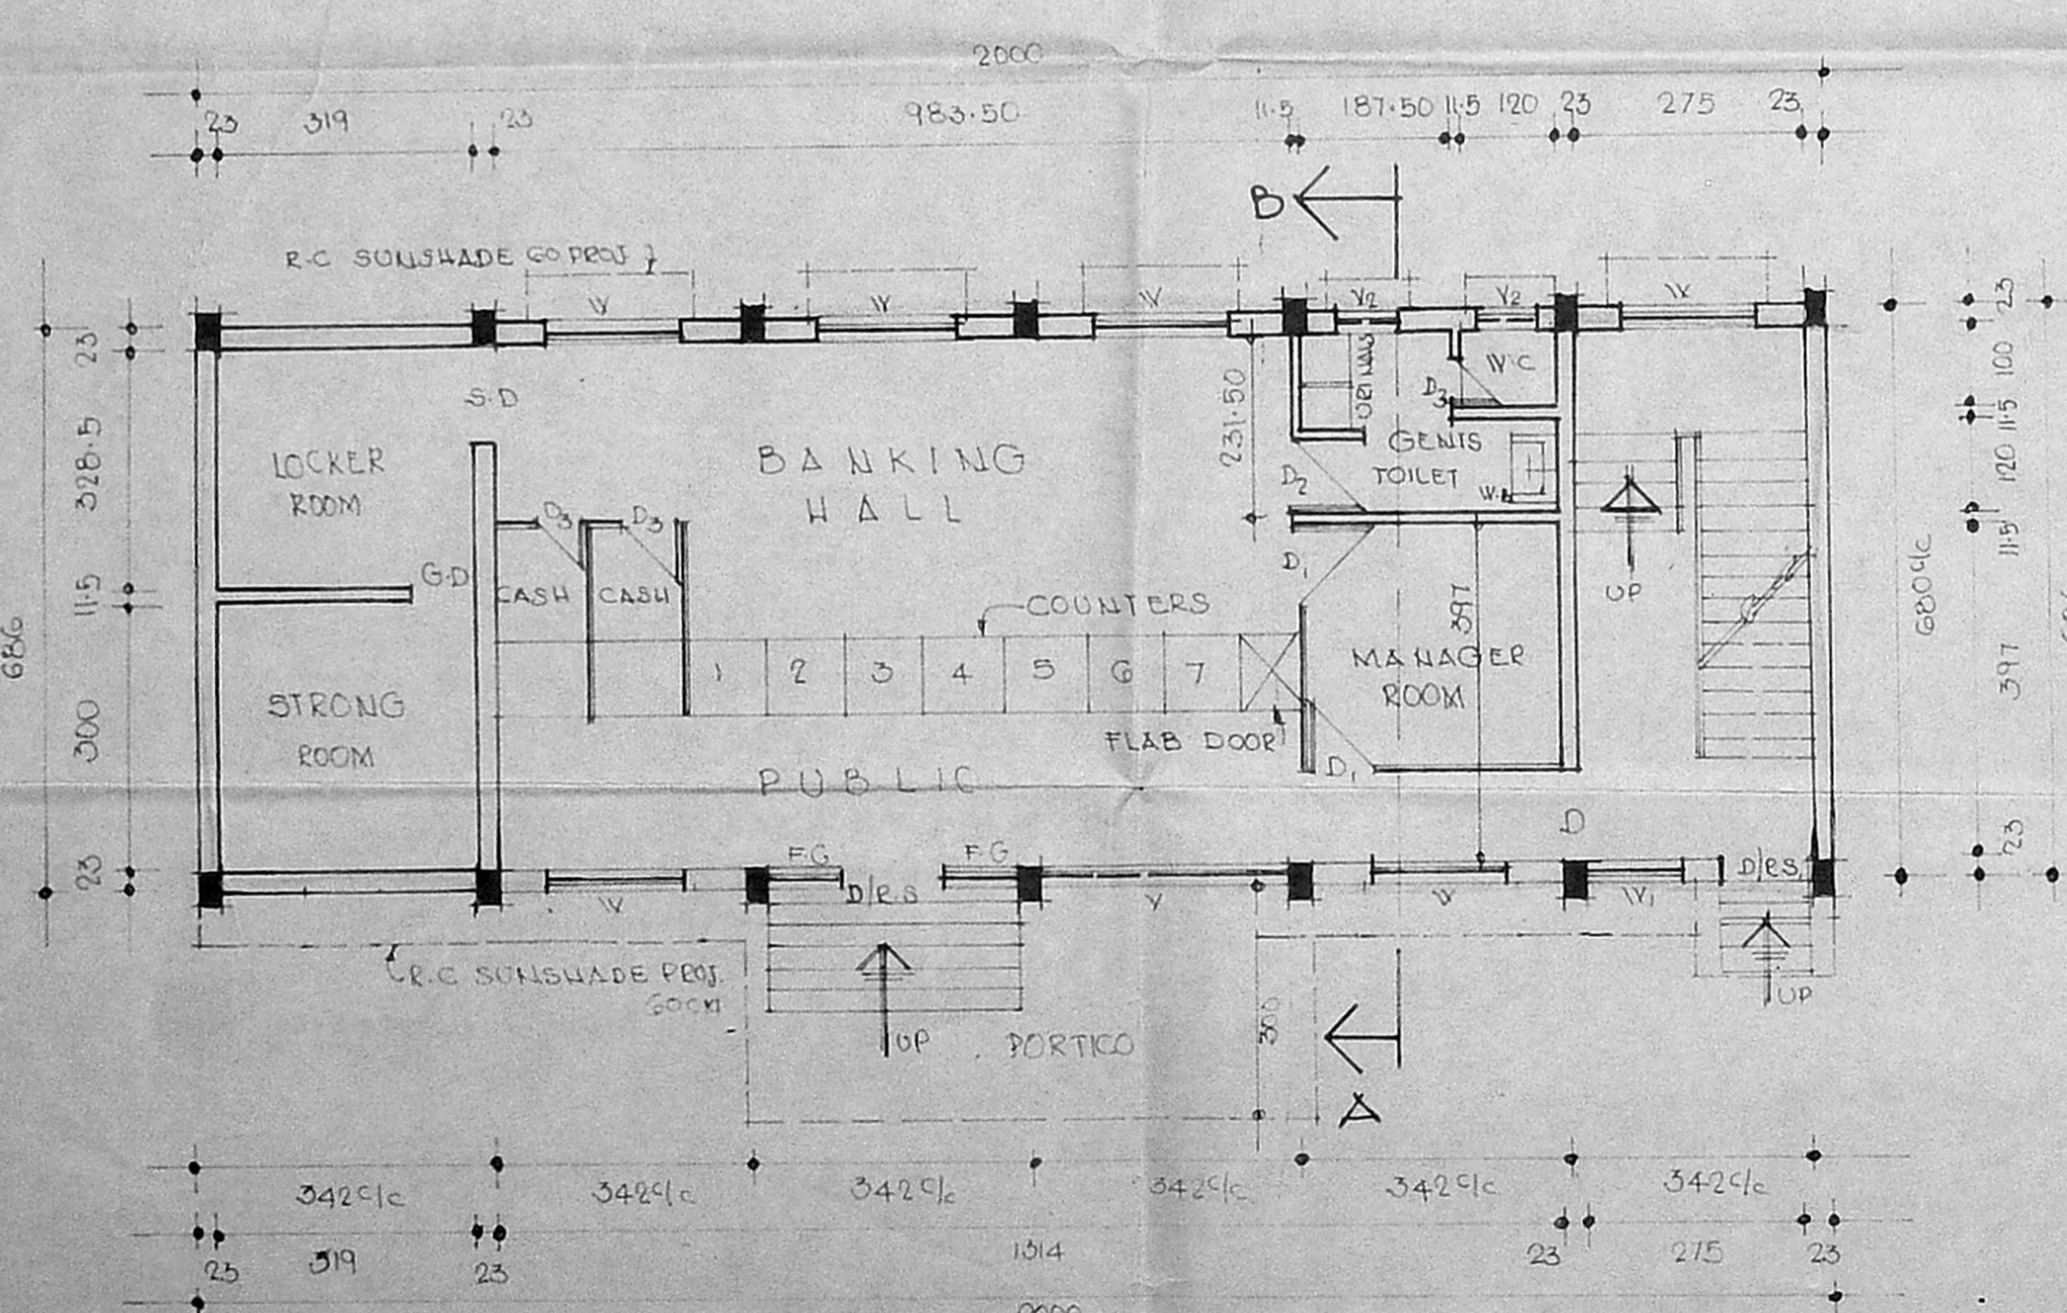

GROUND FLOOR PLAN

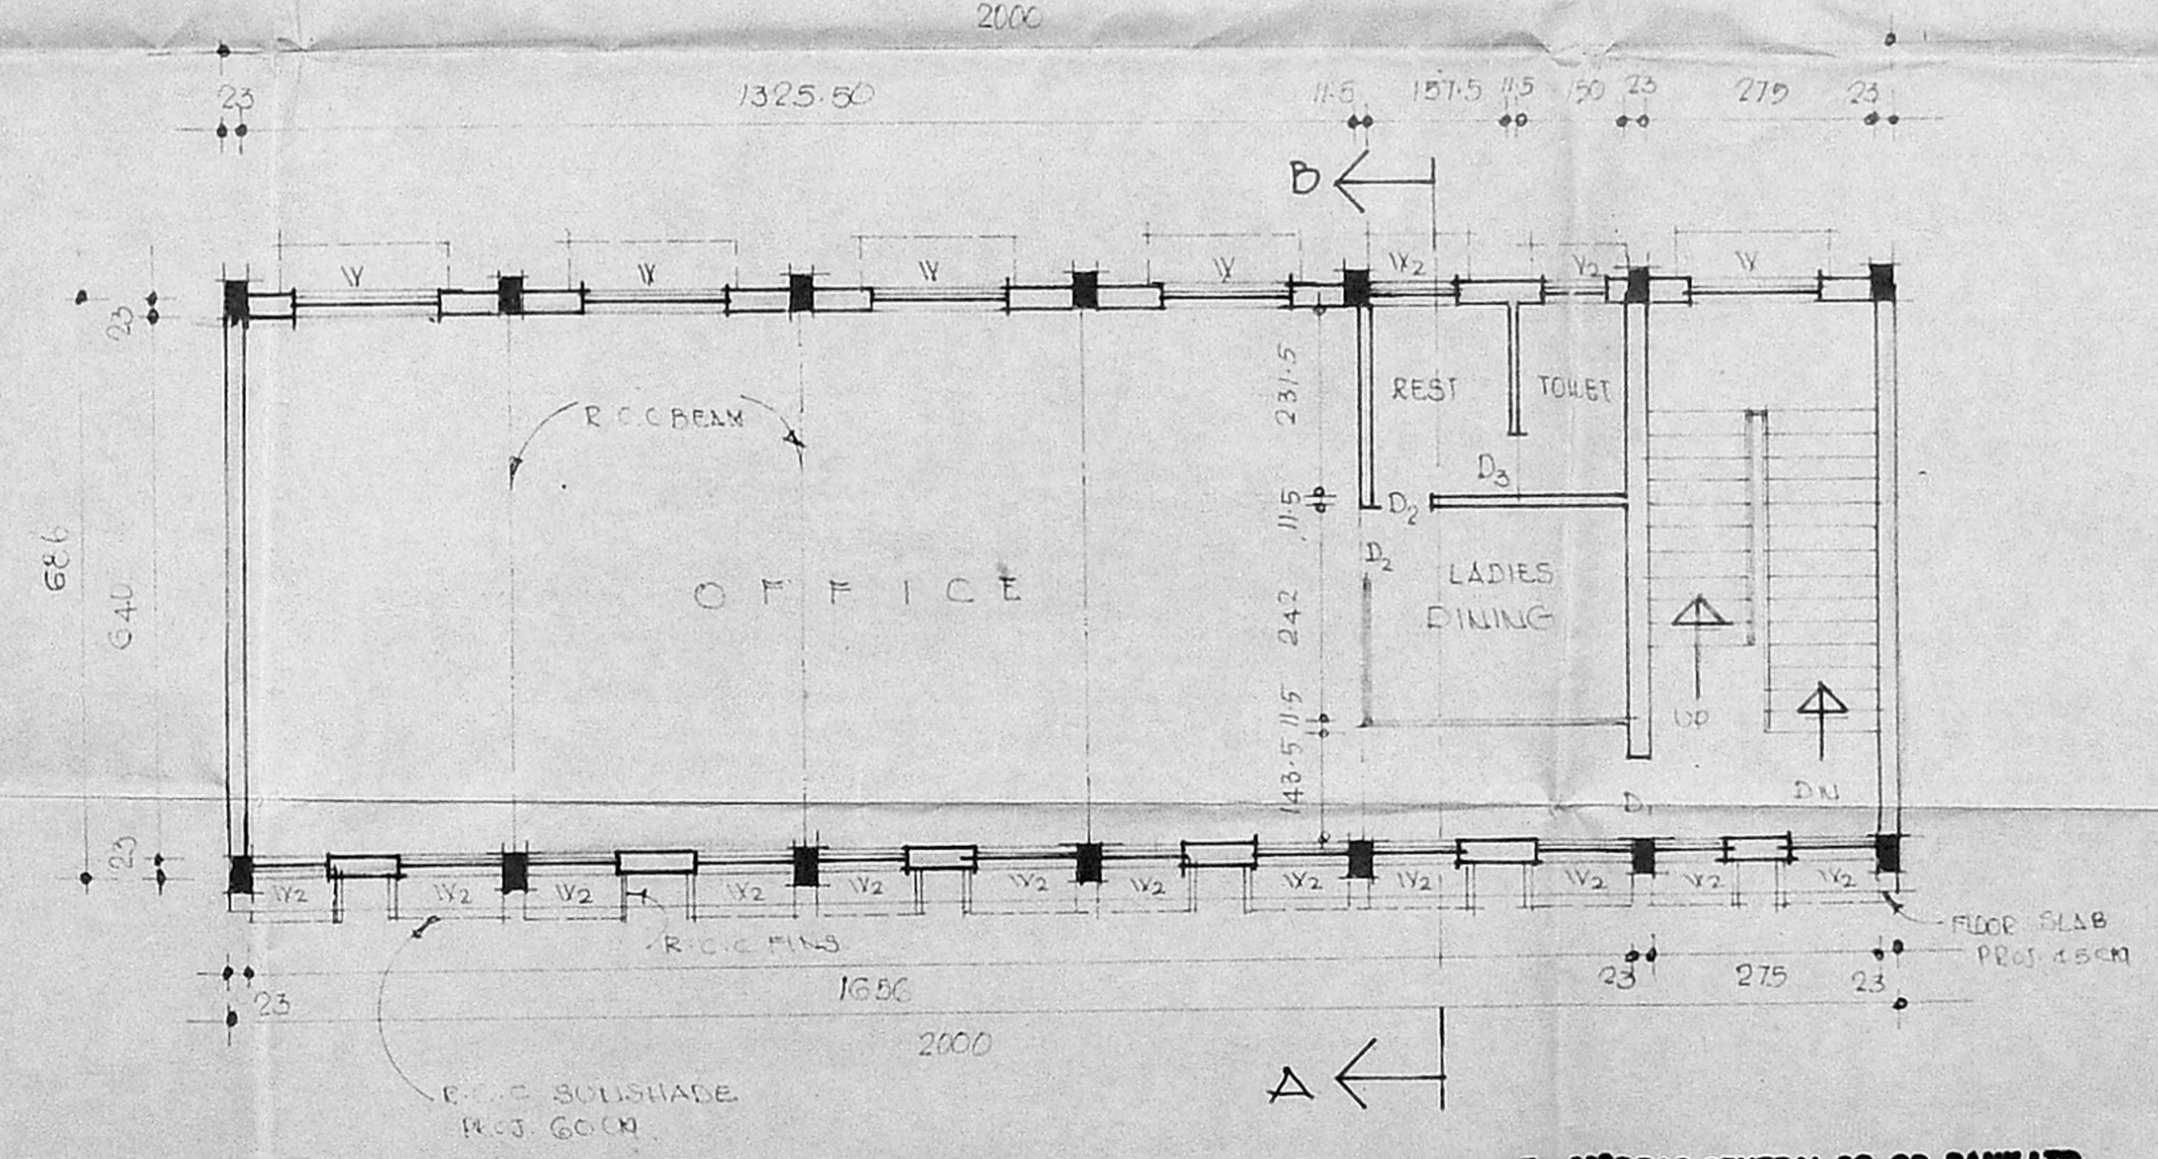

FIRST FLOOR PLAN

For MADRAS CENTRAL CO-OP. BANK LTD.

K. Krishnan  
 SECRETARY

SCHEDULE OF JOINERS

TYPE	SIZE	DESCRIPTION
D	120 X 210	ALUMINUM DOOR
D <sub>1</sub>	120 X 210	T.V. DOOR
D <sub>2</sub>	100 X 210	-DO-
D <sub>3</sub>	80 X 210	-DO-
S.D	99.8 X 210	STRONG DOOR
W	180 X 130	T.V. WINDOW
W <sub>1</sub>	180 X 130	ALUMINUM WINDOW
W <sub>2</sub>	120 X 130	-DO-
W <sub>3</sub>	80 X 130	-DO-
V	310 X 60	ALUMINUM VENTILATOR
V <sub>1</sub>	180 X 60	T.V. VENTILATOR
V <sub>2</sub>	80 X 60	-DO-
R.S	310 X 210	ROLLING SHUTTER
F.G	85 X 210	AL. FIXED GLASS
R-S <sub>1</sub>	120 X 210	ROLLING SHUTTER
G.D	99.5 X 210	GRILL DOOR

PLINTH AREA

GROUND FLOOR : 137.20 M<sup>2</sup>  
 FIRST FLOOR : 137.20 M<sup>2</sup>

NOTE:

ALL DIMENSIONS ARE IN C.M.  
 N.B - WASH BASIN; W.C. - WATER CLOSET



THIS DRG REVISED BASED ON LETTER NO 93-74/H DT 27.04.1993, FROM S.O. OF M.C.C. BANK, MADRAS.

K. Krishnan, D.C.E.,  
 Consulting & Civil Engineer,  
 LICENSED SURVEYOR No. 558,  
 CORPORATION OF MADRAS  
 Reg-20-A, Elango St,  
 Lakshmi Nagar, MADRAS-11.

JOB. NO 1/92 R<sub>3</sub>

GOVERNMENT OF TAMILNADU  
 CO-OPERATIVE DEPARTMENT  
 CONSTRUCTION WING

OFFICE OF THE SUPERINTENDING ENGINEER  
 (C), NO: 48 L.B. ROAD, ADYAR, MADRAS-20.

PROPOSED CONSTRUCTION OF M.C.C BANK  
 BRANCH BUILDING, AT ANNA NAGAR.

SCALE: 1:100	ARCHITECT	PA TO SECY	SUPERINTENDING ENGINEER (C)
--------------	-----------	------------	-----------------------------