


ELEVATION


10' 0" (HEIGHT)
3050
2' 0"
610
10' 0"
3050
10' 0"
3050
9' 0"
2750

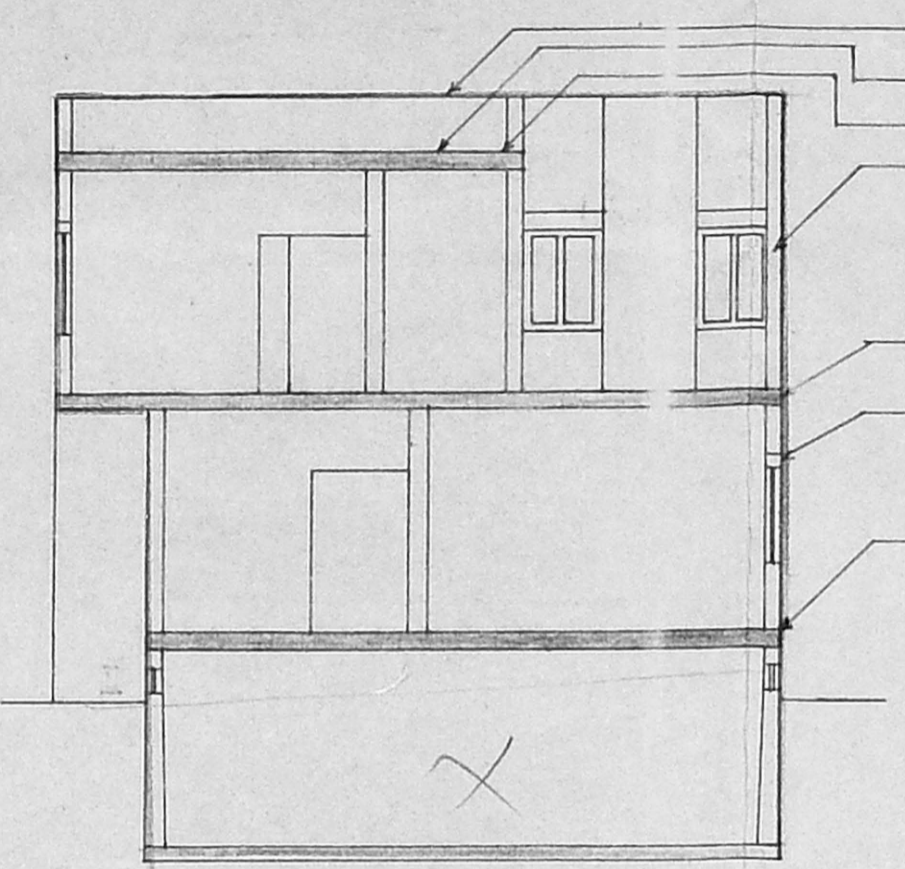


SECTION A-A

PARAPET WALL
WEATHERING COURSE
R.C.C. ROOF SLAB
WALL
R.C.C. ROOF SLAB
LINTEL

FLOOR PERMIT NO. A/5284/15278
APPROVED
SUBJECT TO THE CONDITIONS IN THIS OFFICE LETTER.
No. A/2/4843/93 Date 12/93
M.V. Lakshminarayana
FOR MEMBER SECRETARY
MADRAS METROPOLITAN DEVELOPMENT AUTHORITY
MADRAS

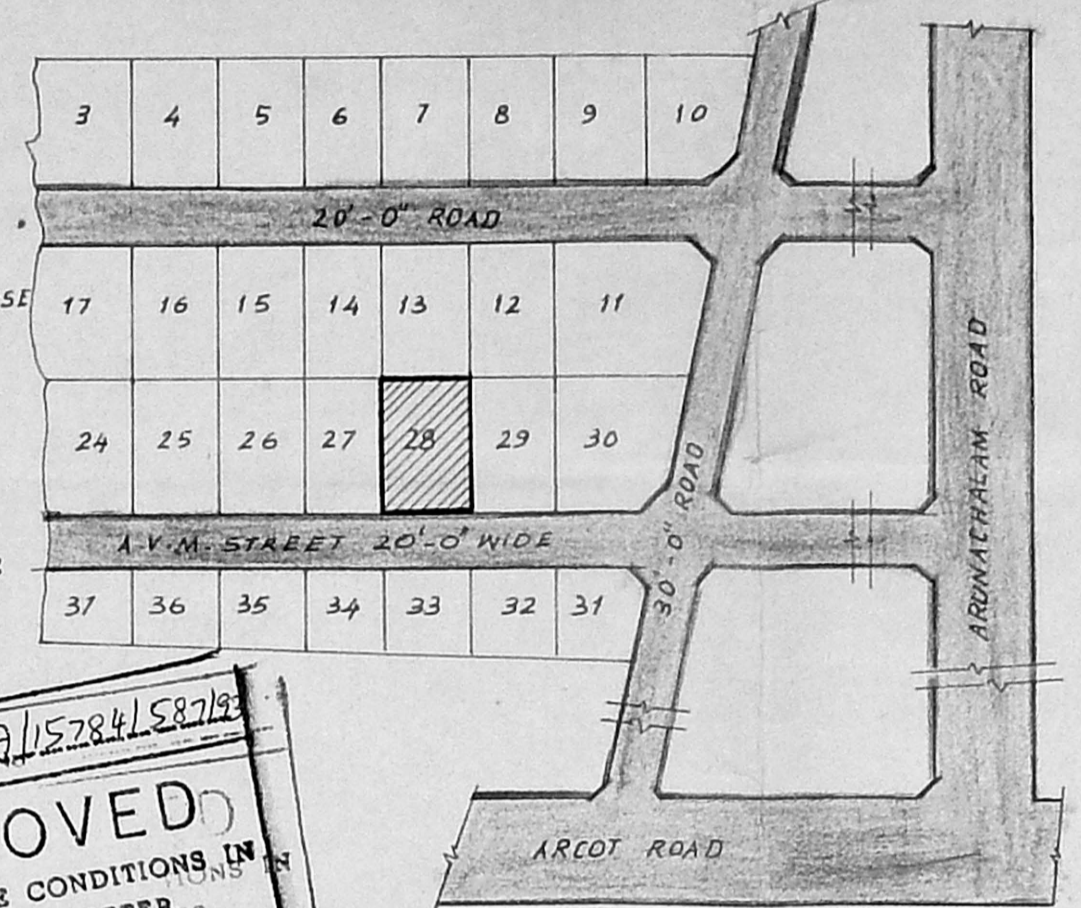


KEY PLAN

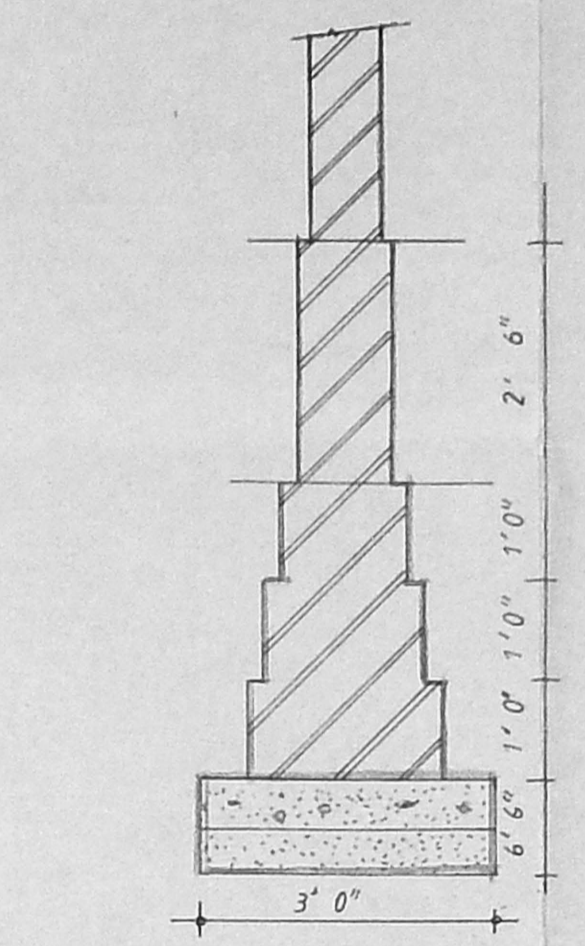


FOUNDATION DETAIL

43' 0" 13120
6' 6" 230 13' 0" 3970 9" 230 14' 9" 4500 9" 6' 6" 1980

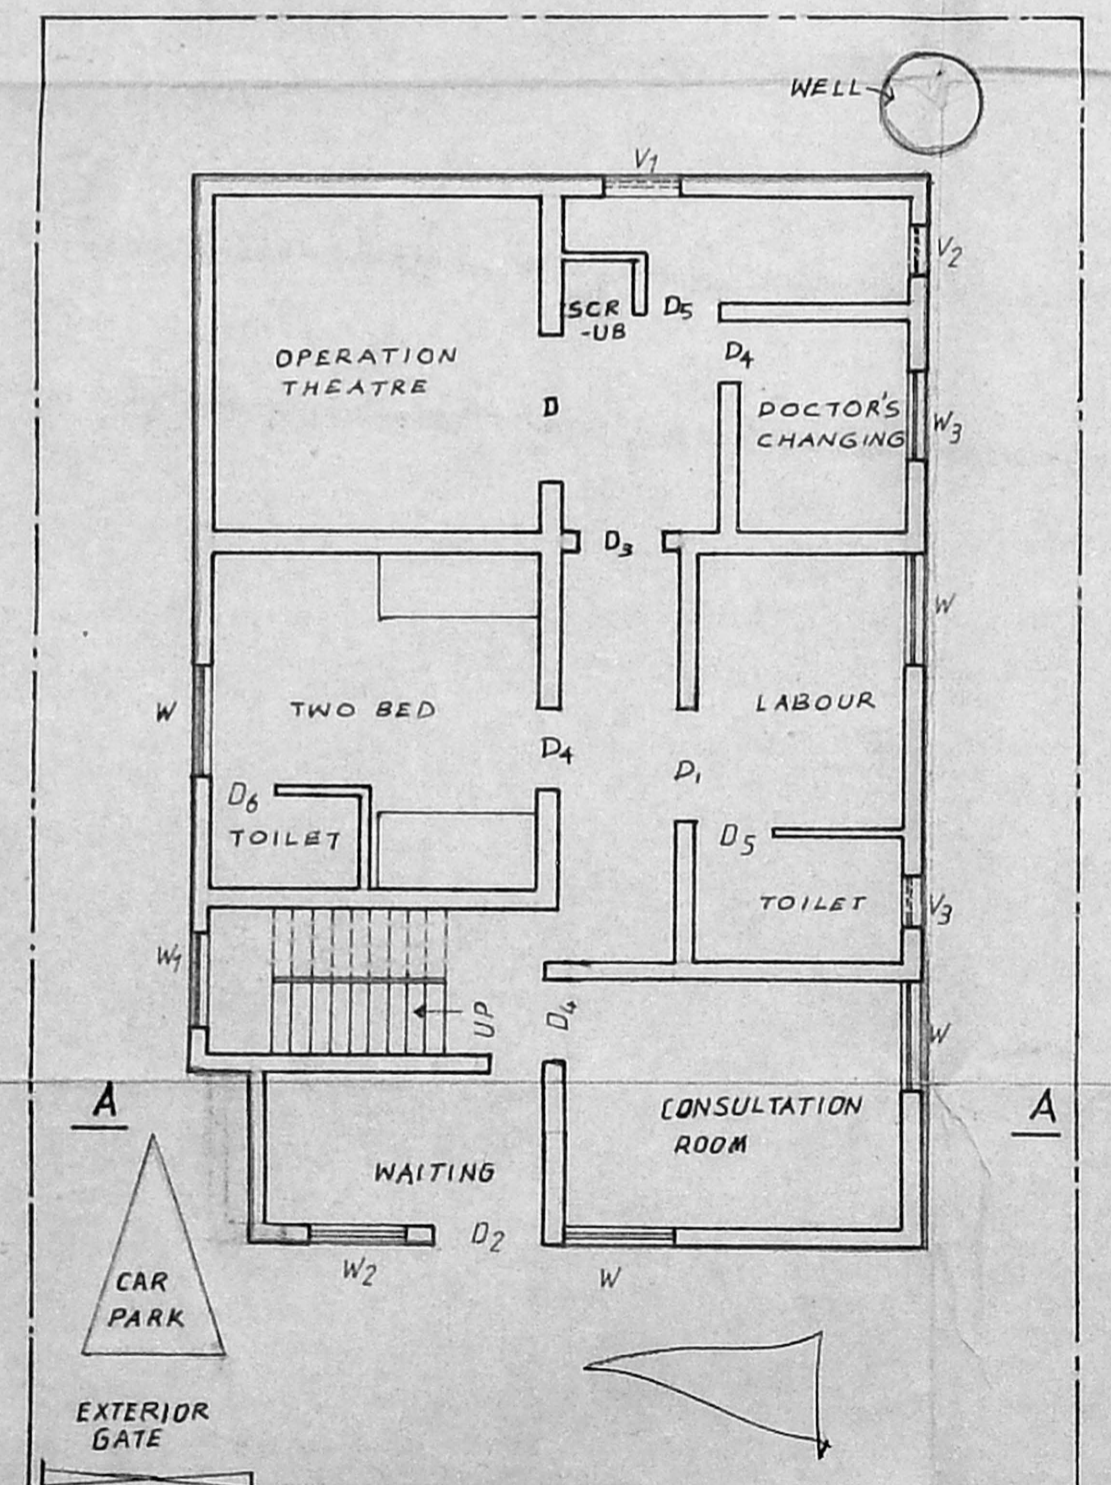


GROUND FLOOR PLAN

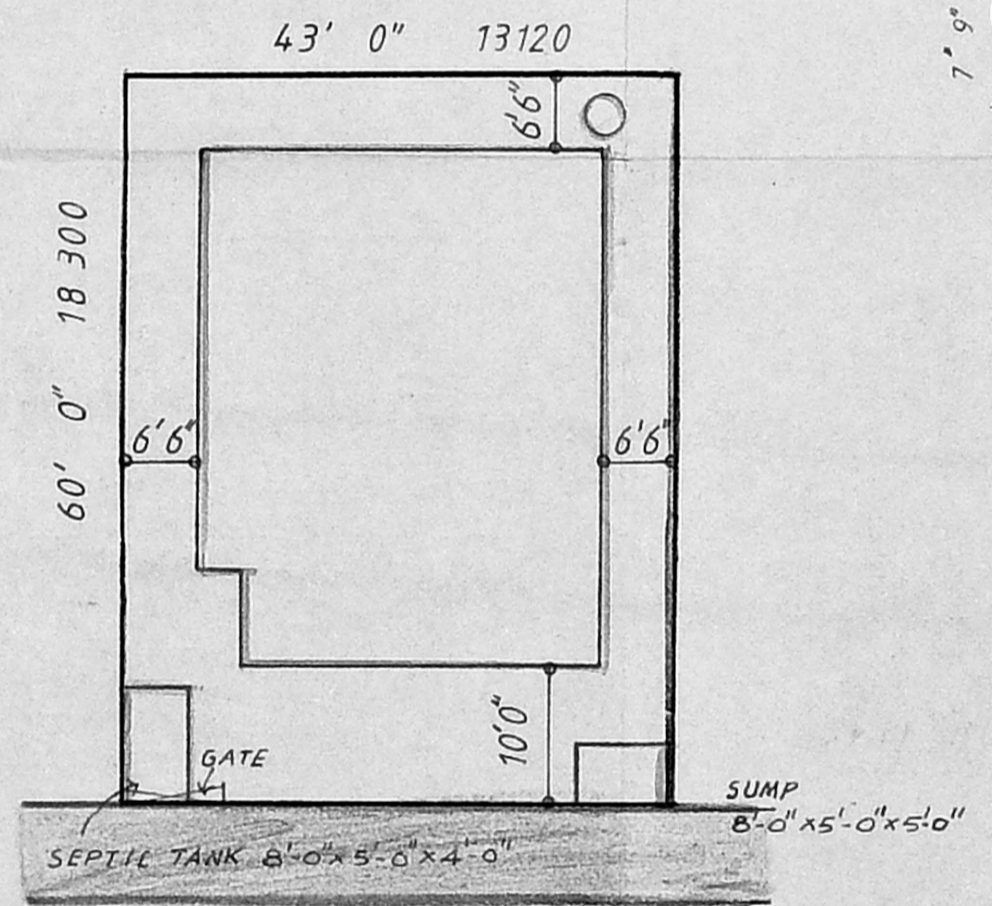


SITE PLAN


DETAIL OF SEPTIC TANK

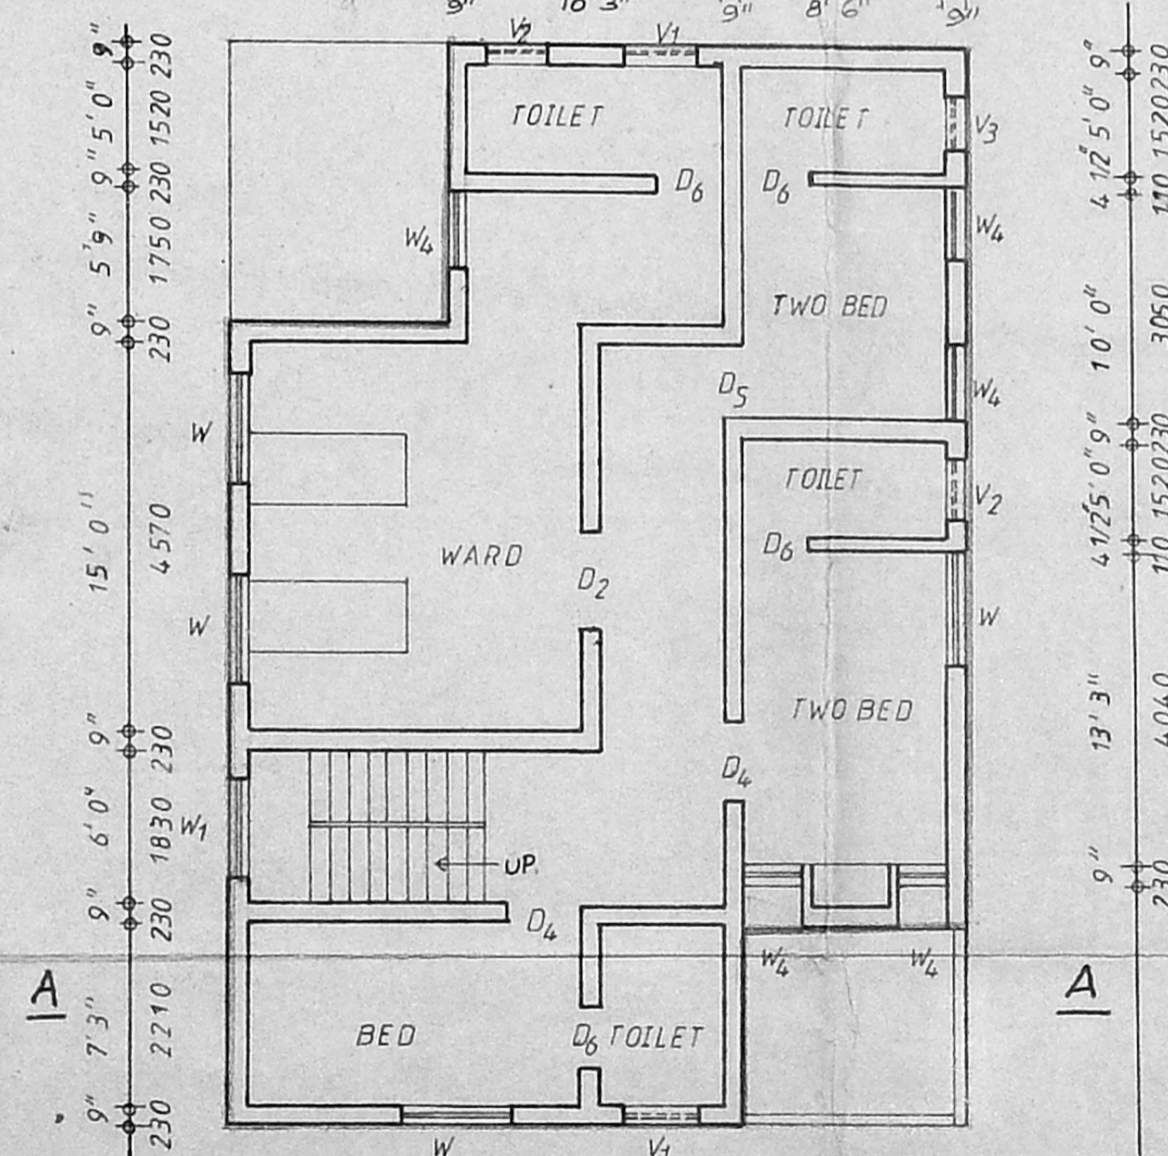

FIRST FLOOR PLAN

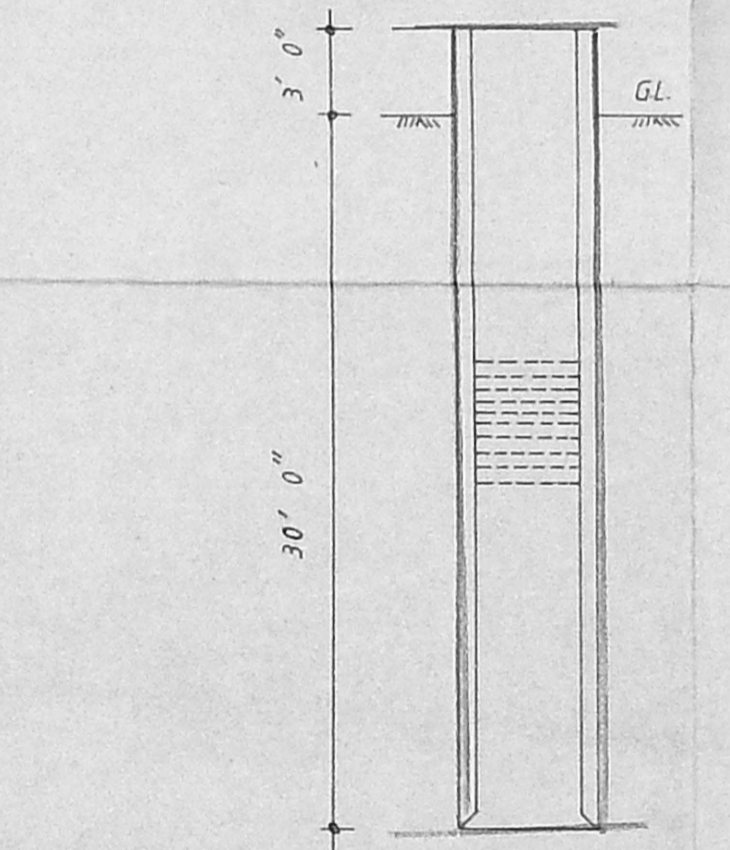

SECTION OF WELL (SCIENTIFICALLY CLOSED)

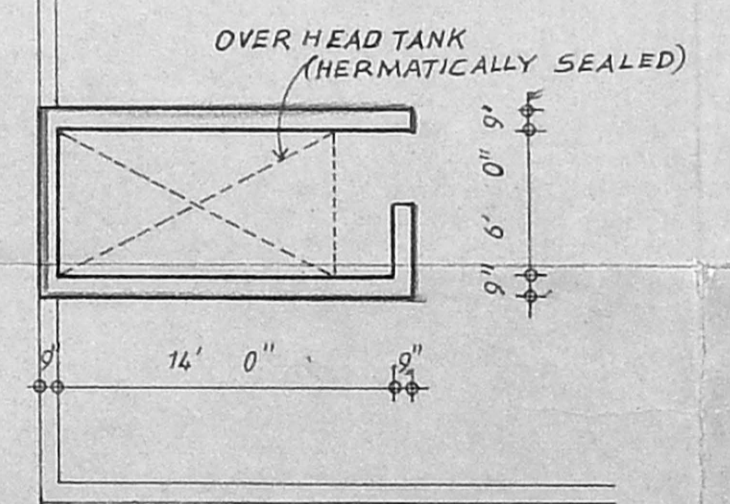

HEAD ROOM PLAN

APPROVAL DRAWING

JOINERY DETAILS

- DOORS**
- D - 5' 0" x 7' 0" = 1 NO
 - D₁ - 4' 6" x 7' 0" = 1 NO
 - D₂ - 4' 0" x 7' 0" = 2 NOS
 - D₃ - 3' 6" x 7' 0" = 1 NO
 - D₄ - 3' 3" x 7' 0" = 5 NOS
 - D₅ - 3' 0" x 7' 0" = 3 NOS
 - D₆ - 2' 6" x 7' 0" = 5 NOS

WINDOWS

- W - 4' 6" x 4' 6" = 8 NOS
- W₁ - 4' 0" x 7' 0" = 2 NOS
- W₂ - 4' 0" x 4' 6" = 1 NO
- W₃ - 3' 6" x 4' 6" = 1 NO
- W₄ - 3' 0" x 4' 6" = 5 NOS

VENTILATOR

- V₁ - 3' 0" x 2' 6" = 3 NOS
- V₂ - 2' 6" x 2' 6" = 3 NOS
- V₃ - 2' 0" x 2' 0" = 3 NOS

AREA DETAILS

SIT - Sqm
TOTAL AREA OF THE PLOT 2580 = 240 - 10
AREA OF THE PROPOSED G.F. 1277 = 118 - 63
AREA OF THE PROPOSED F.F. 1195 = 111 - 00

COLOUR INDEX

OVER SITE
PROPOSED CONSTRUCTION
EXISTING ROAD

R. KANNAN, B.Arch. M.C.A.,
CA/19/113857
REGISTERED ARCHITECT
LICENSED PRACTICE MADRAS-560017

R. Gnanan
OWNER SIGNATURE

PROPOSED 10 BED MATERNITY
NURSING HOME FOR Dr GANAM
AT PLOT NO 28, S.NO. 99/2 VENKAT-
ESA NAGAR OF NO 110 SALIGRAM
VILLAGE, KODAMBAKKAM MADRAS.

SCALE: 1" = 8' - 0" DRG NO:

DATE: 26/11/92 CHECKED BY:

THE FORUM
ARCHITECTS AND INTERIOR DESIGNERS
FLAT NO 305/25, MOTILAL STREET,
T. NAGAR, MADRAS - 17. PH. 443633.