


PLAN SHOWING THE PROPOSED CONSTRUCTION OF A RESIDENTIAL BUILDING IN S.NO 221/29 AT PLOT NO MADURA RAYAPETTAH NO 125 ZAMMEN PALLAVARAM VILLAGE CHROME PET, SAIDAPET TALUK CHENGAI M.G.R DISTRICT.

MADURA RAYAPETTAH

PALLAVARAM MUNICIPALITY

SAIDAPET TALUK

CHENGAI M.G.R DISTRICT.

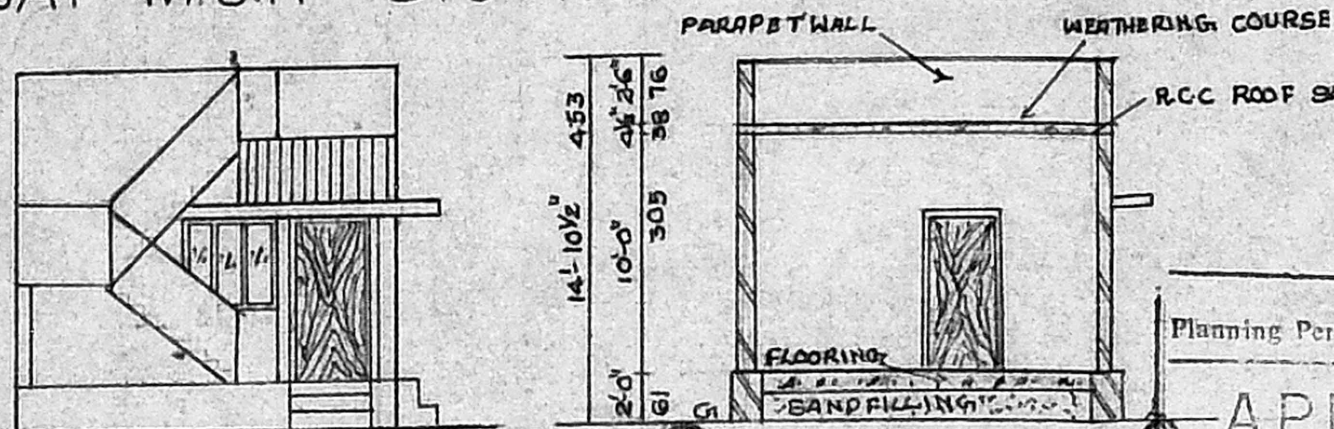

VE DHACHALAM HOUSE AND PLOT

Planning Permit No. A/15720/523/93


APPROVED

SUBJECT TO THE CONDITIONS IN THIS OFFICE LETTER


No. A2/16379/93 Date 10-6-93

FOR MEMBERS OF MADURA RAYAPETTAH DEVELOPMENT AUTHORITY MADURAI 600 008.


ELEVATION

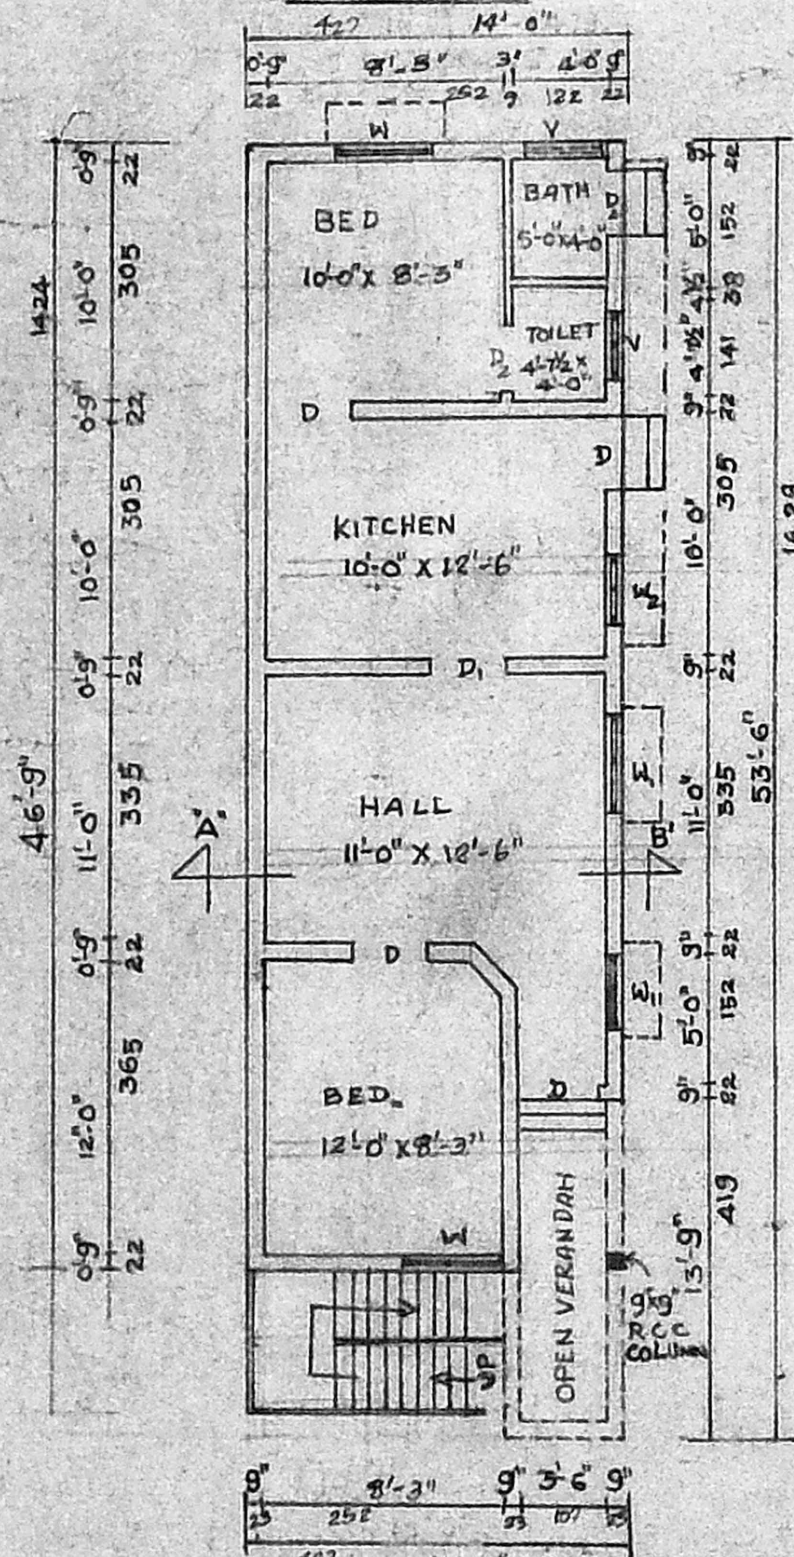


SECTION ON 'A-B'

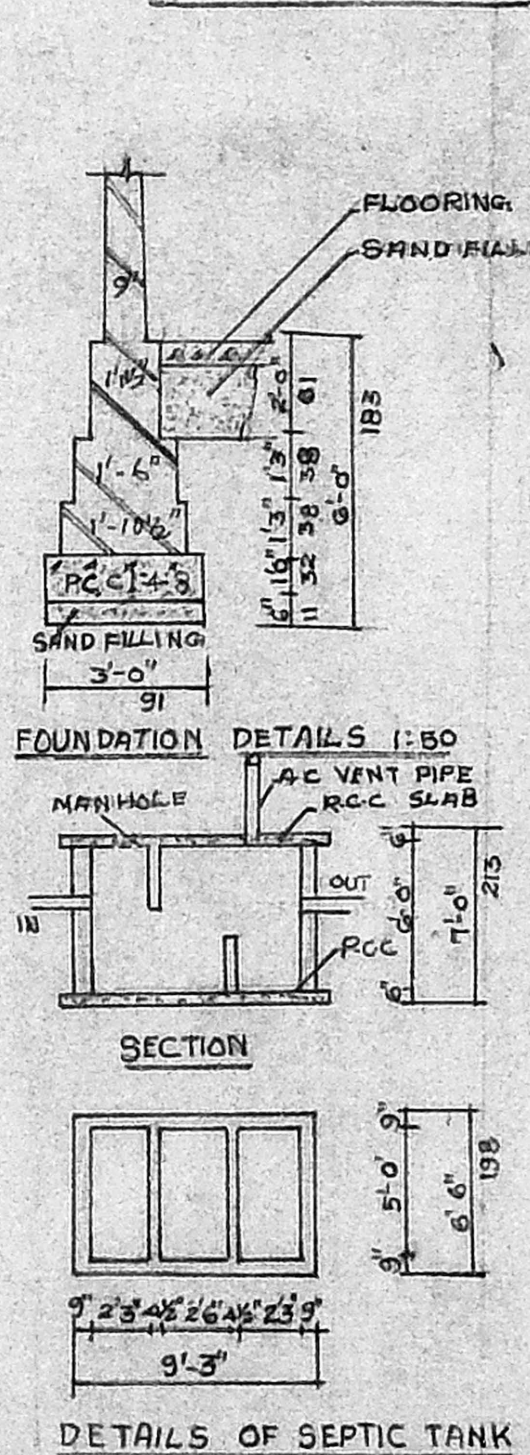

DETAILS OF SEPTIC TANK

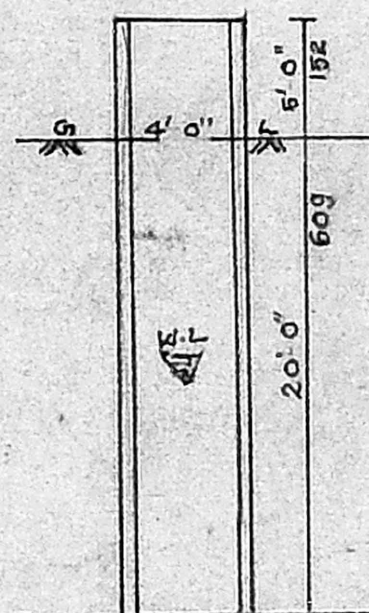

SEC OF WELL

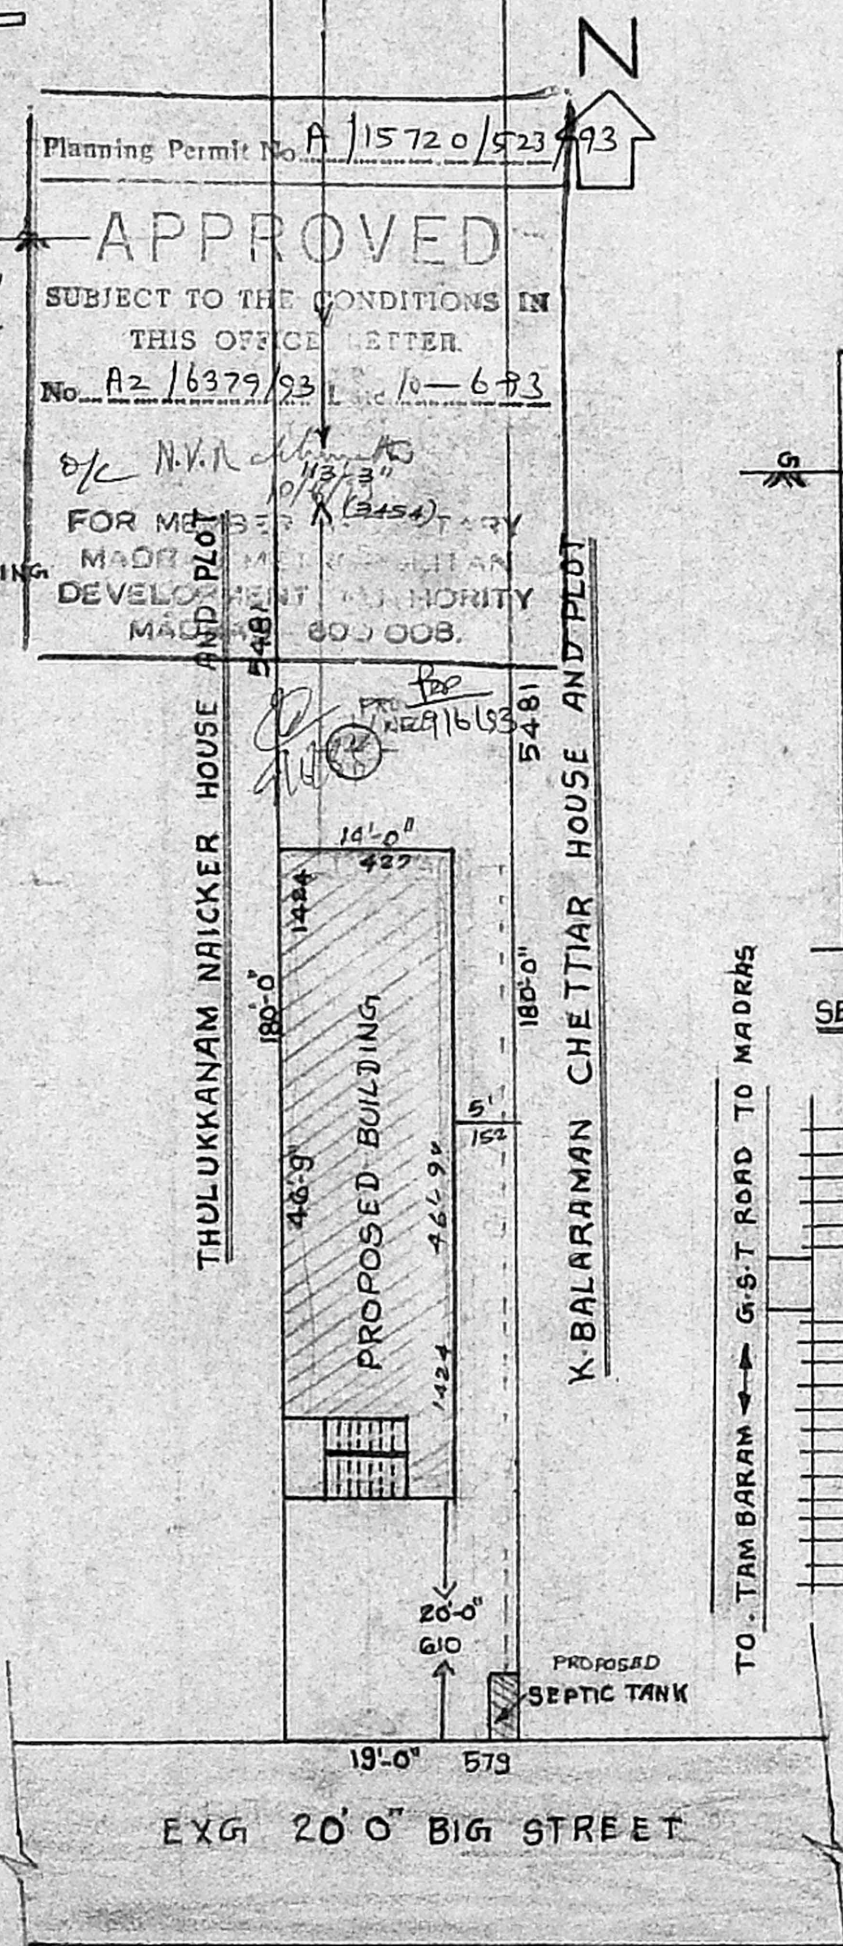

SITE PLAN SCALE 1:200

JOINERY

D	DOOR	3'-3" X 6'-6"	0.99 X 1.98
D1	DOOR	3'-0" X 6'-6"	0.91 X 1.98
D2	DOOR	2'-6" X 6'-0"	0.76 X 1.98
W	WINDOW	4'-0" X 4'-6"	1.22 X 1.37
W1	WINDOW	3'-0" X 4'-0"	0.91 X 1.22
W2	WINDOW	3'-0" X 3'-0"	0.91 X 0.91
V	VENTILATOR	2'-0" X 3'-0"	0.61 X 0.91

Revised plan dt 11/6/93

EXTENT

PLOT AREA	= 3420 SFT	318.06 m ²
PRO PLINTH AREA	= 596 SFT	55.3 m ²
OPEN SPACE	= 2824 SFT	262 m ²
COVERAGE	=	17%

F.S.I = 0.17


INDEX

- PROPOSAL
- BOUNDRY
- ROAD

N. 221/29 SAIDAPET
OWNER

Jyoti Pathak
JYOTISH PATHAK, A.P.T.E.,
CIVIL ENGINEER
LEO BUILDERS
41A, Station Road 1 Floor,
CHROME PET, MADRAS-600 044.
LICENSED SURVEYOR

RADHANAGAR MAIN ROAD TO KURINJI NAGAR

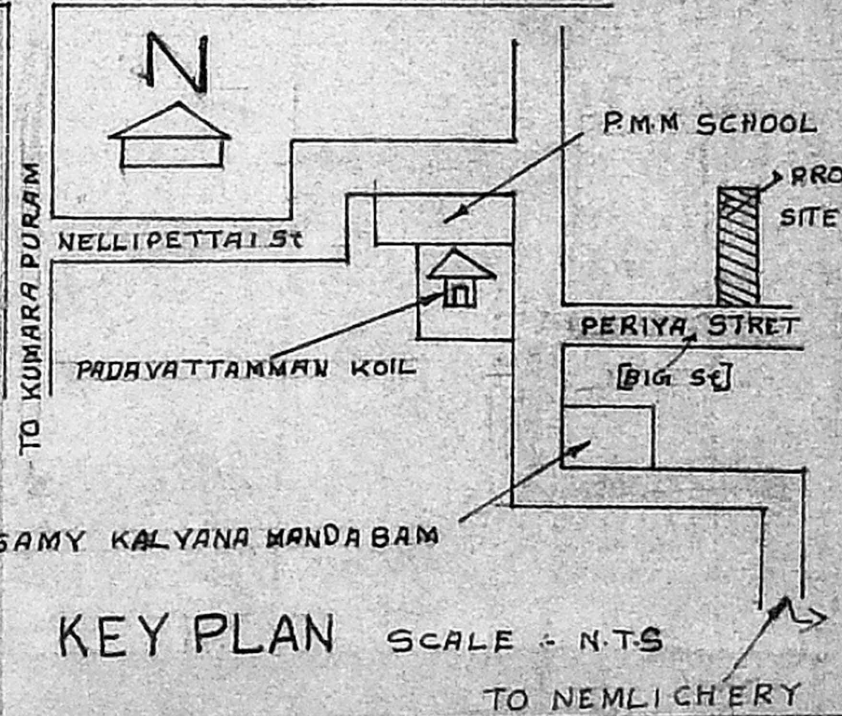

KEY PLAN SCALE - N.T.S TO NEMLIChERY