


PROPOSED BUILDING IN FIRST FLOOR AT HOUSE NO 5 71TH STREET
 11TH SECTOR K K NAGAR MADRAS 600 078 CORPN DIVISION NO 123
 FOR MR V. MEENAKSHI SUNDARAM


(HIGH ROWTYPE HOUSE NO HR 5 SN 249/7 PART NEAR PONNAMBALAM SALAI)

A/15875/678/93

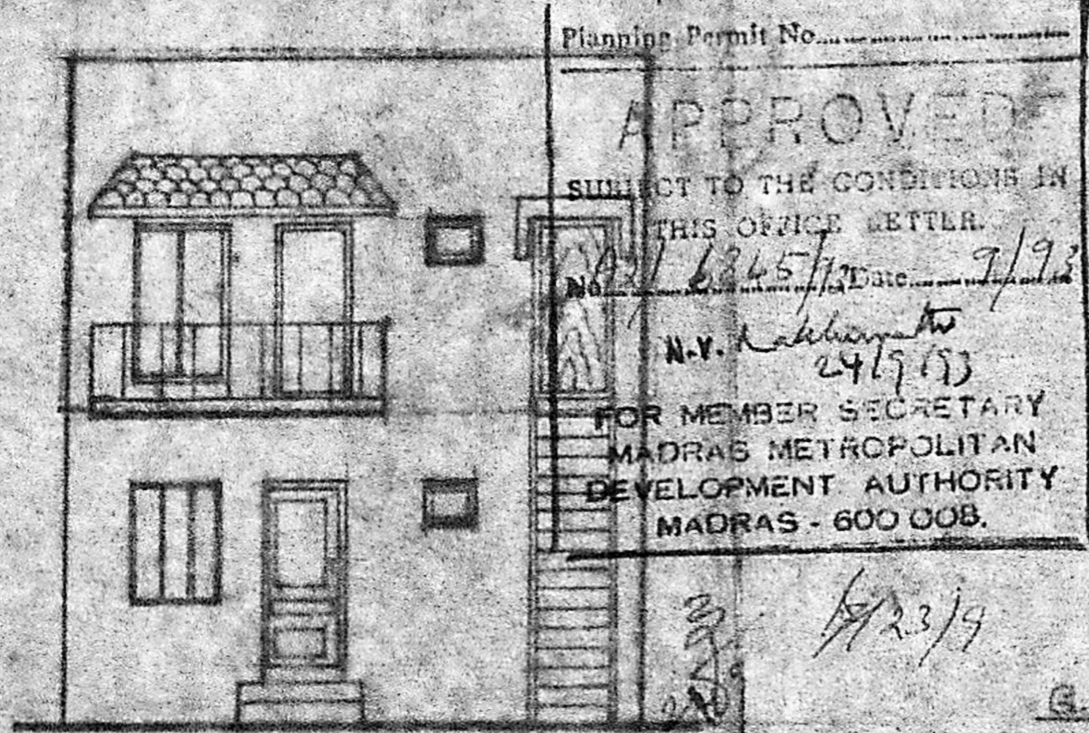


FRONT ELEVATION

Planning Permit No. APPROVED
 SUBJECT TO THE CONDITIONS IN THIS OFFICE LETTER.
 NO. 15875/678/93 Date 7/9/93
 N.V. Lakshmi 24/9/93
 FOR MEMBER SECRETARY
 MADRAS METROPOLITAN
 DEVELOPMENT AUTHORITY
 MADRAS - 600 008.

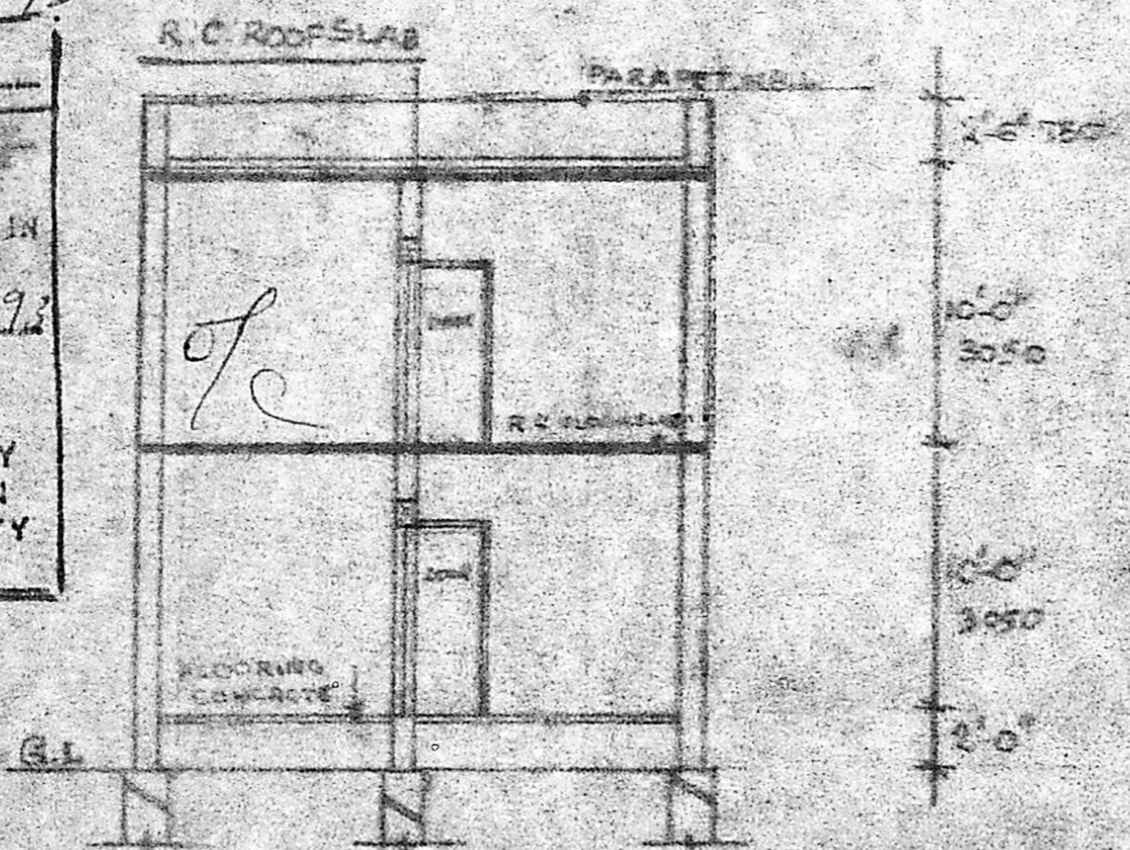

SECTION A-A

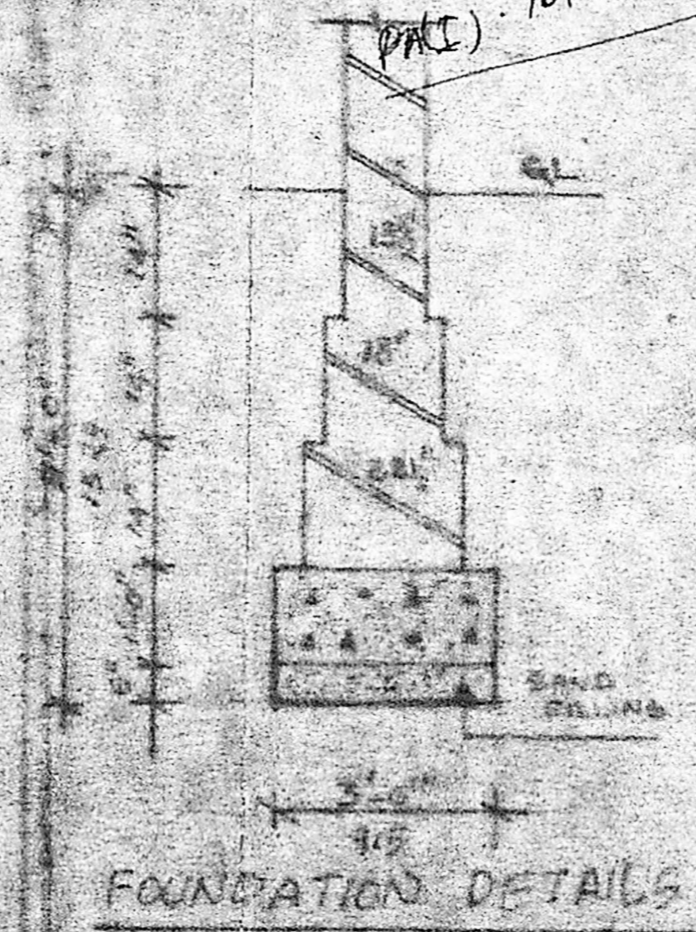

FOUNDATION DETAILS

Scrubby Plan SPECIFICATIONS


A2/6845/83

Mr. J. Jeyaraj (P.M.E.) 16/04/83

SAND FILLING FOUNDATION 1/2" THK
 FOUNDATION CONCRETE WITH 1/2" THK
 STONE JELLY IN CM 1:5:10
 BRICK WORK IN CM 1:5
 IN CM 1:5 PLASTERING IN CM 1:5
 1/2" THK
 FLOORING WITH BRICK JELLY
 LIME CONCRETE FLOOR FINISH BY
 MOSAIC TILES
 R.C. LINTELS OVER DOORS & WINDOWS
 AND OTHERS OPENINGS 6" THK
 WEATHERING COURSE 8" THK IN
 LIME CONCRETE ONE COURSE OF
 FLAT TILES OVER IN CM 1:5
 MIXED AND WITH CRUDE OIL 5%
 BY WEIGHT OF CEMENT

SCHEDULE OF JOINERY		
D	DOOR	3 nos. 6' 0" x 3' 0"
Dr	DOOR	2 nos. 6' 0" x 3' 0"
Dr	DOOR OPENING	3 nos. 6' 0" x 3' 0"
W	WINDOW	4 nos. 4' 0" x 3' 0"
W		3 nos. 4' 0" x 3' 0"
W2		3 nos. 4' 0" x 3' 0"
V	VENTILATOR	2 nos. 2' 0" x 2' 0"

Colour Code

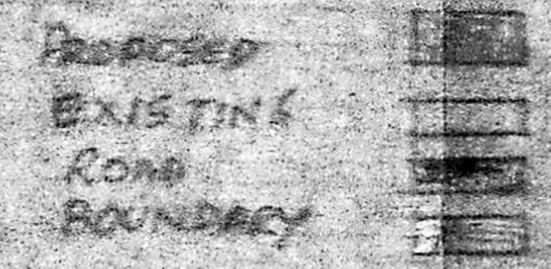

Floor area:-

G.F.:- 49.43 +

F.F.:- 53.61


103.04 m

F.S.S.:- 103.04


90.88

coverage:- 53.61


90.88

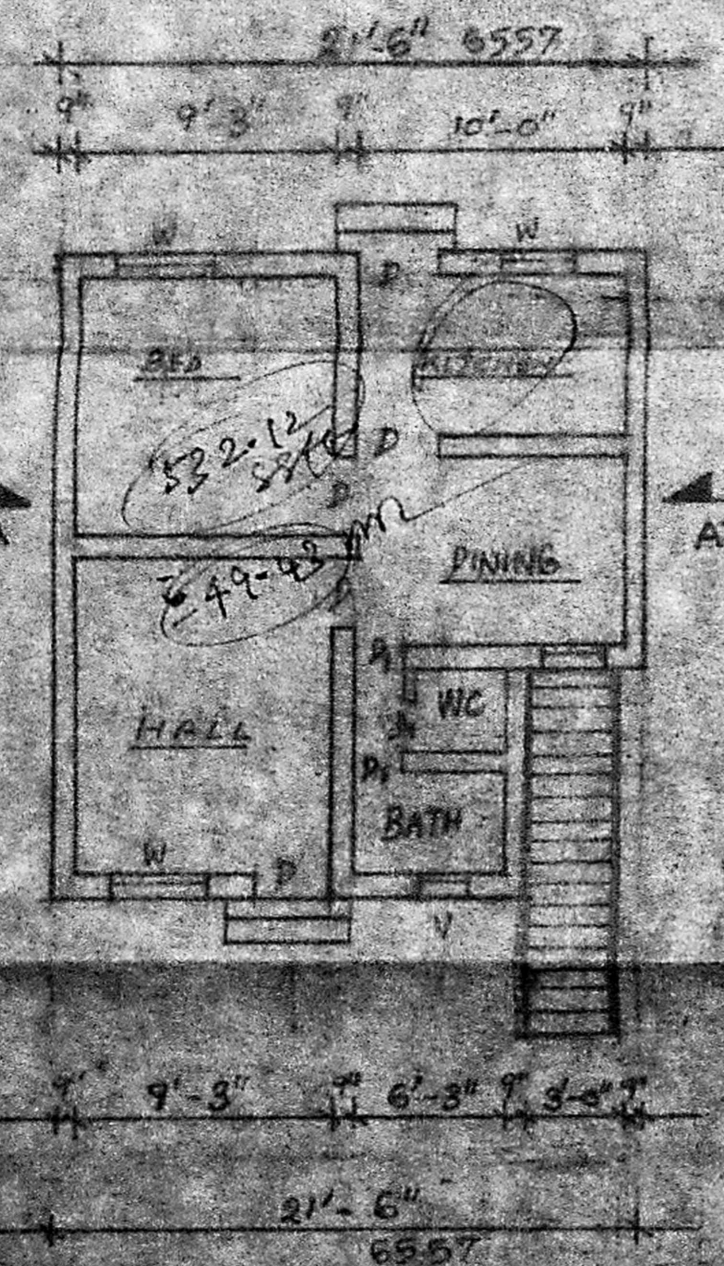

GROUND FLOOR PLAN

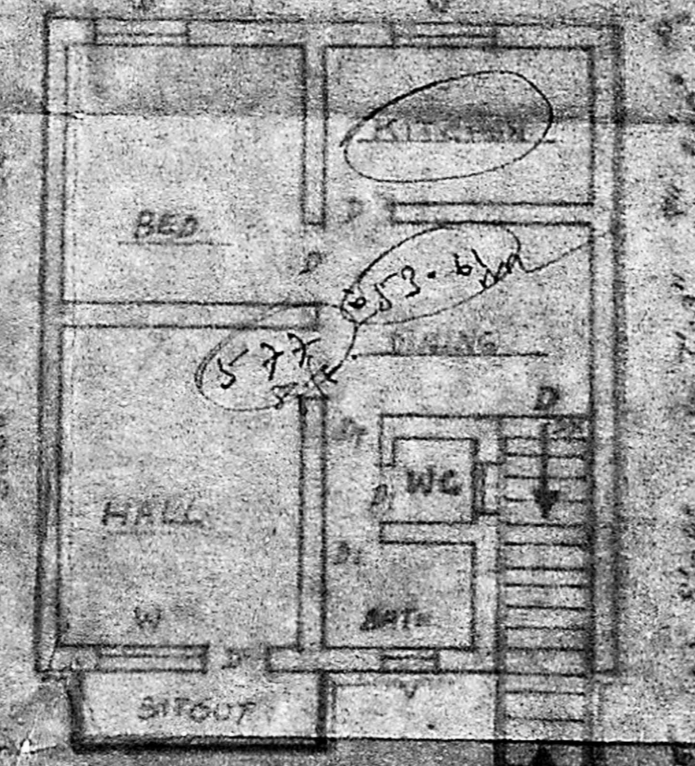

FIRST FLOOR PLAN

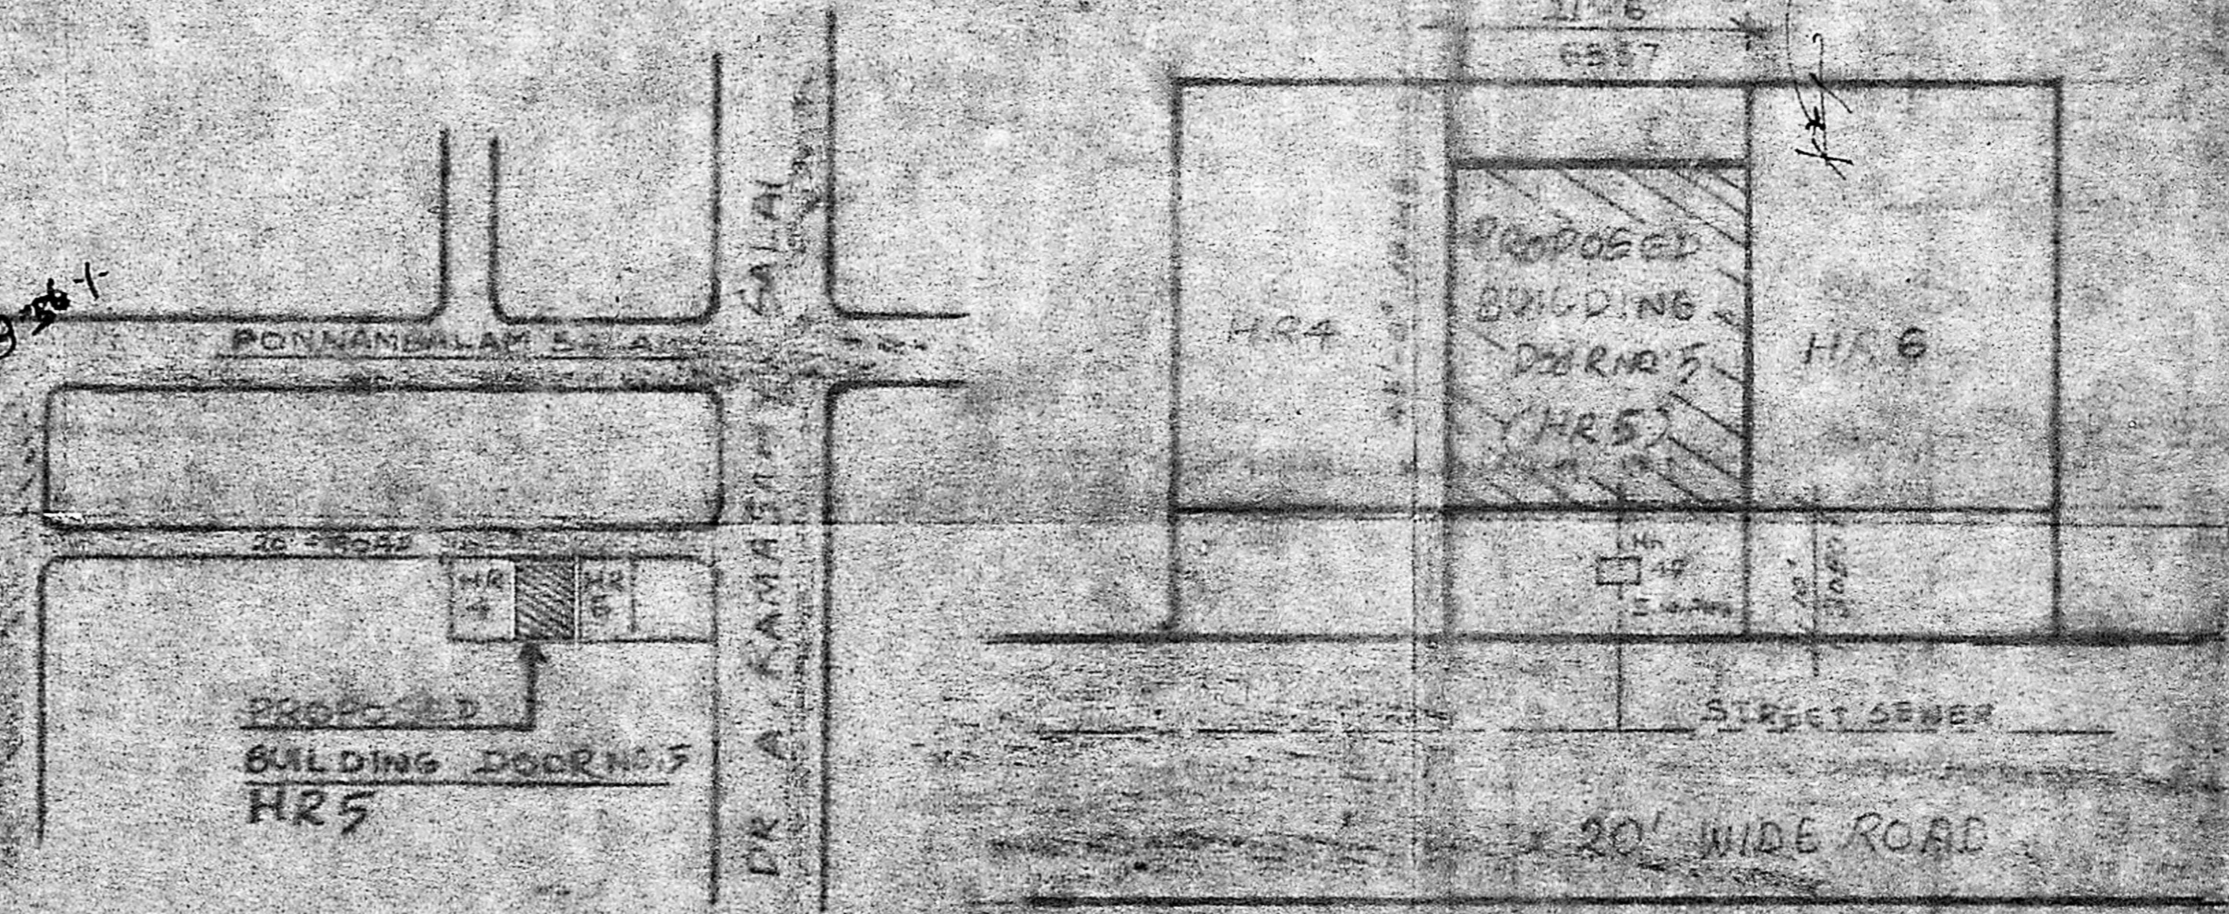

KEY PLAN NOT SCALE

SITE PLAN SCALE 1" = 16' 0"

LICENSED SURVEYOR

K. AMBICAPATHI
 G.P.O. NO. 11, C.A.
 11th Sector, K.K. Nagar, Chennai
 Madras - 600 078

OWNER

Mr. V. Meenakshi Sundaram
 11th Sector, K.K. Nagar, Chennai