




PLAN SHOWING THE PROPOSED SUB DIVISION AND ADDITIONS, ALTERATIONS TO THE EXISTING BUILDING IN  
 PLOT NO:- 12 & 13, S.NO:- 500, II STREET, NEW COLONY, CHROME PET, ZAMIN PALLAVARAM, PALLAVARAM MUNICIPALITY,  
 SAIDAPET TALUK, CHENGAI ANNA DT. SCALE:- 1"=8'-0"

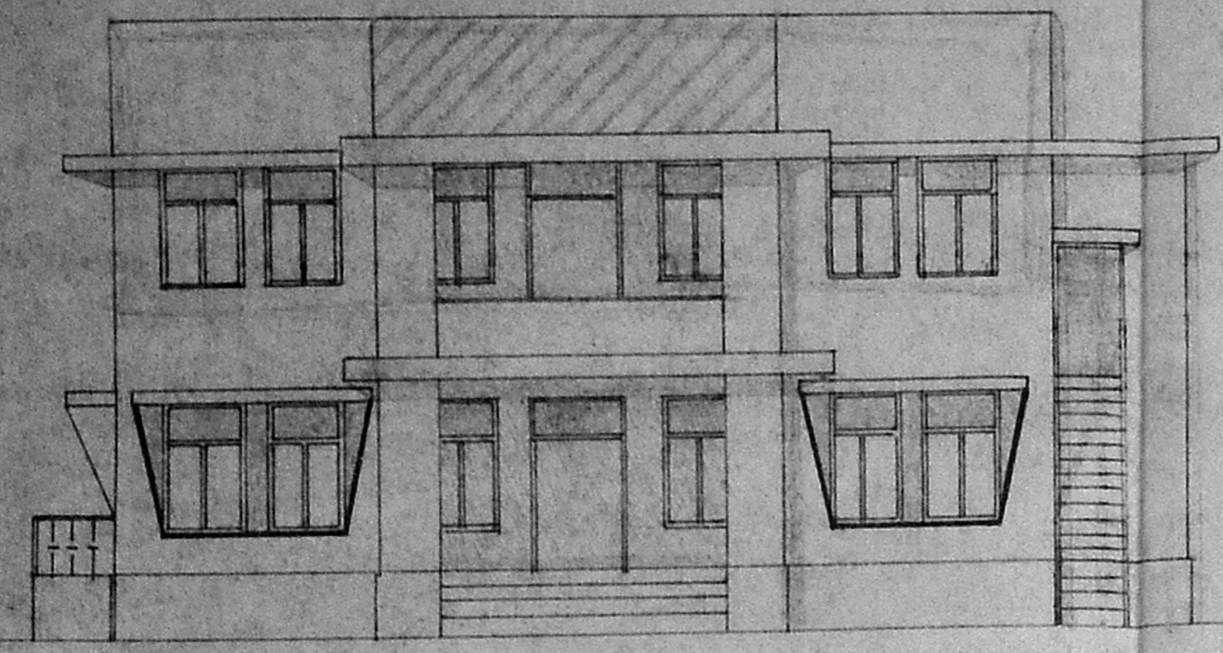

FRONT ELEVATION

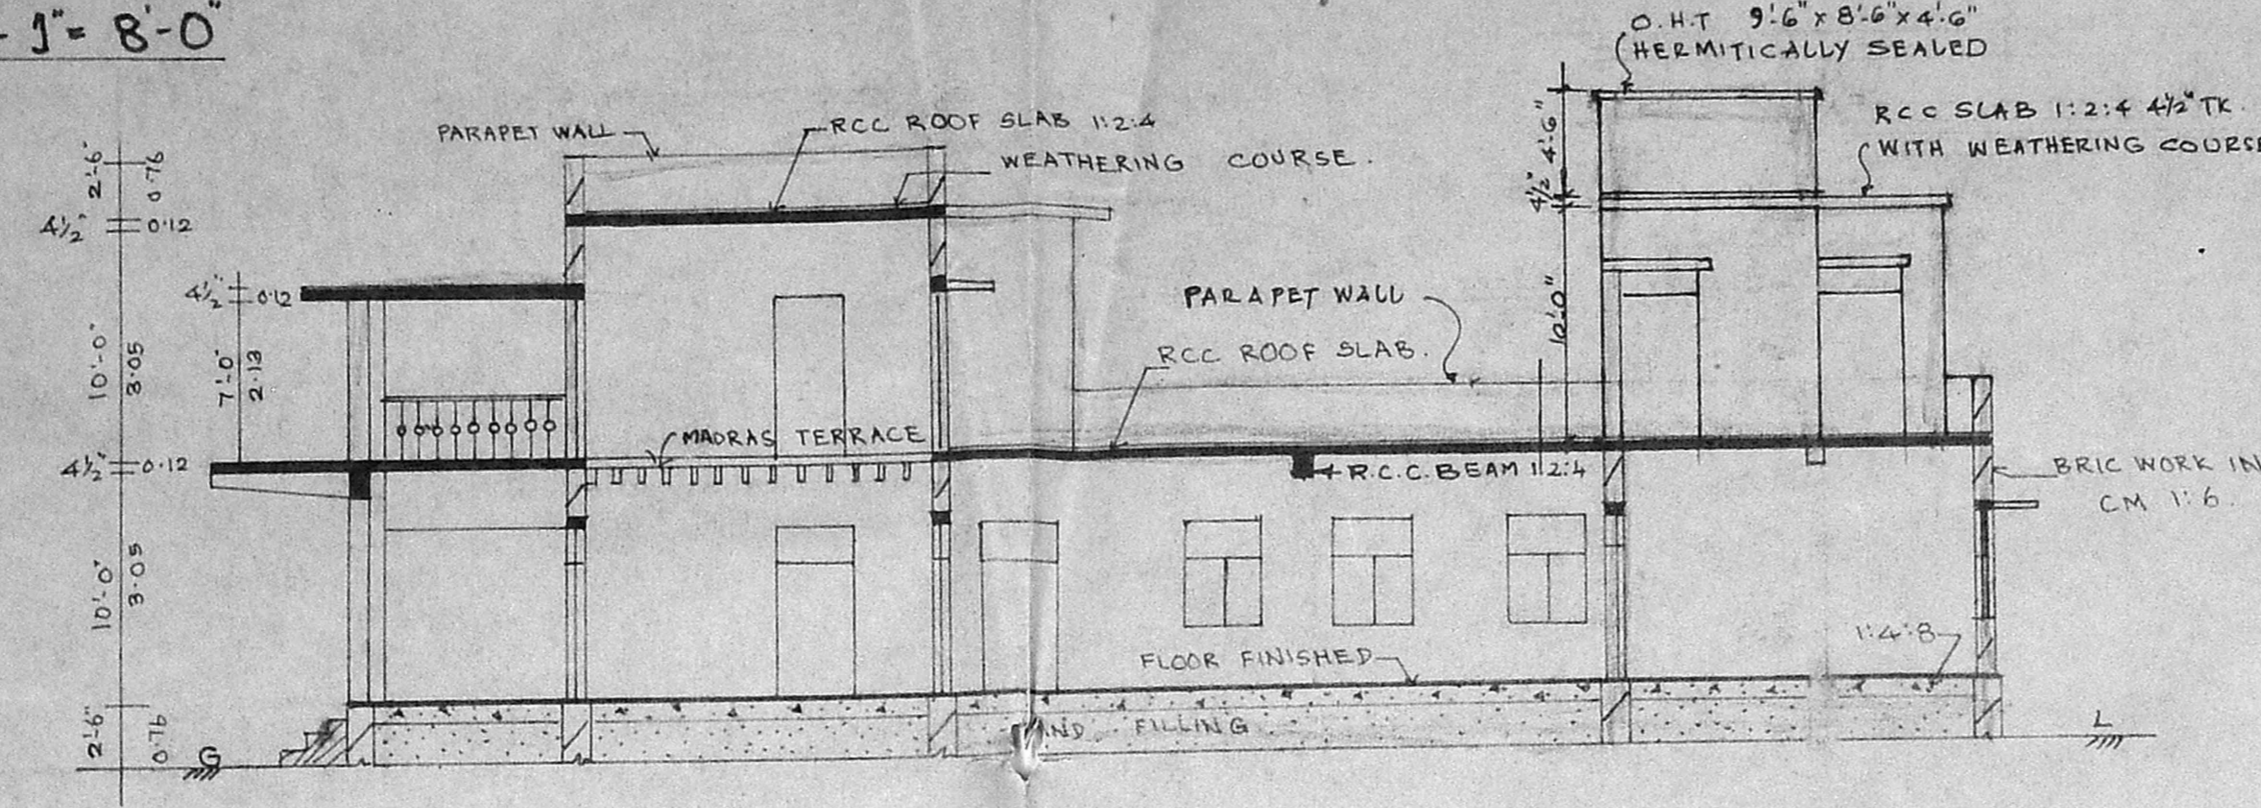

SECTION ON A-B

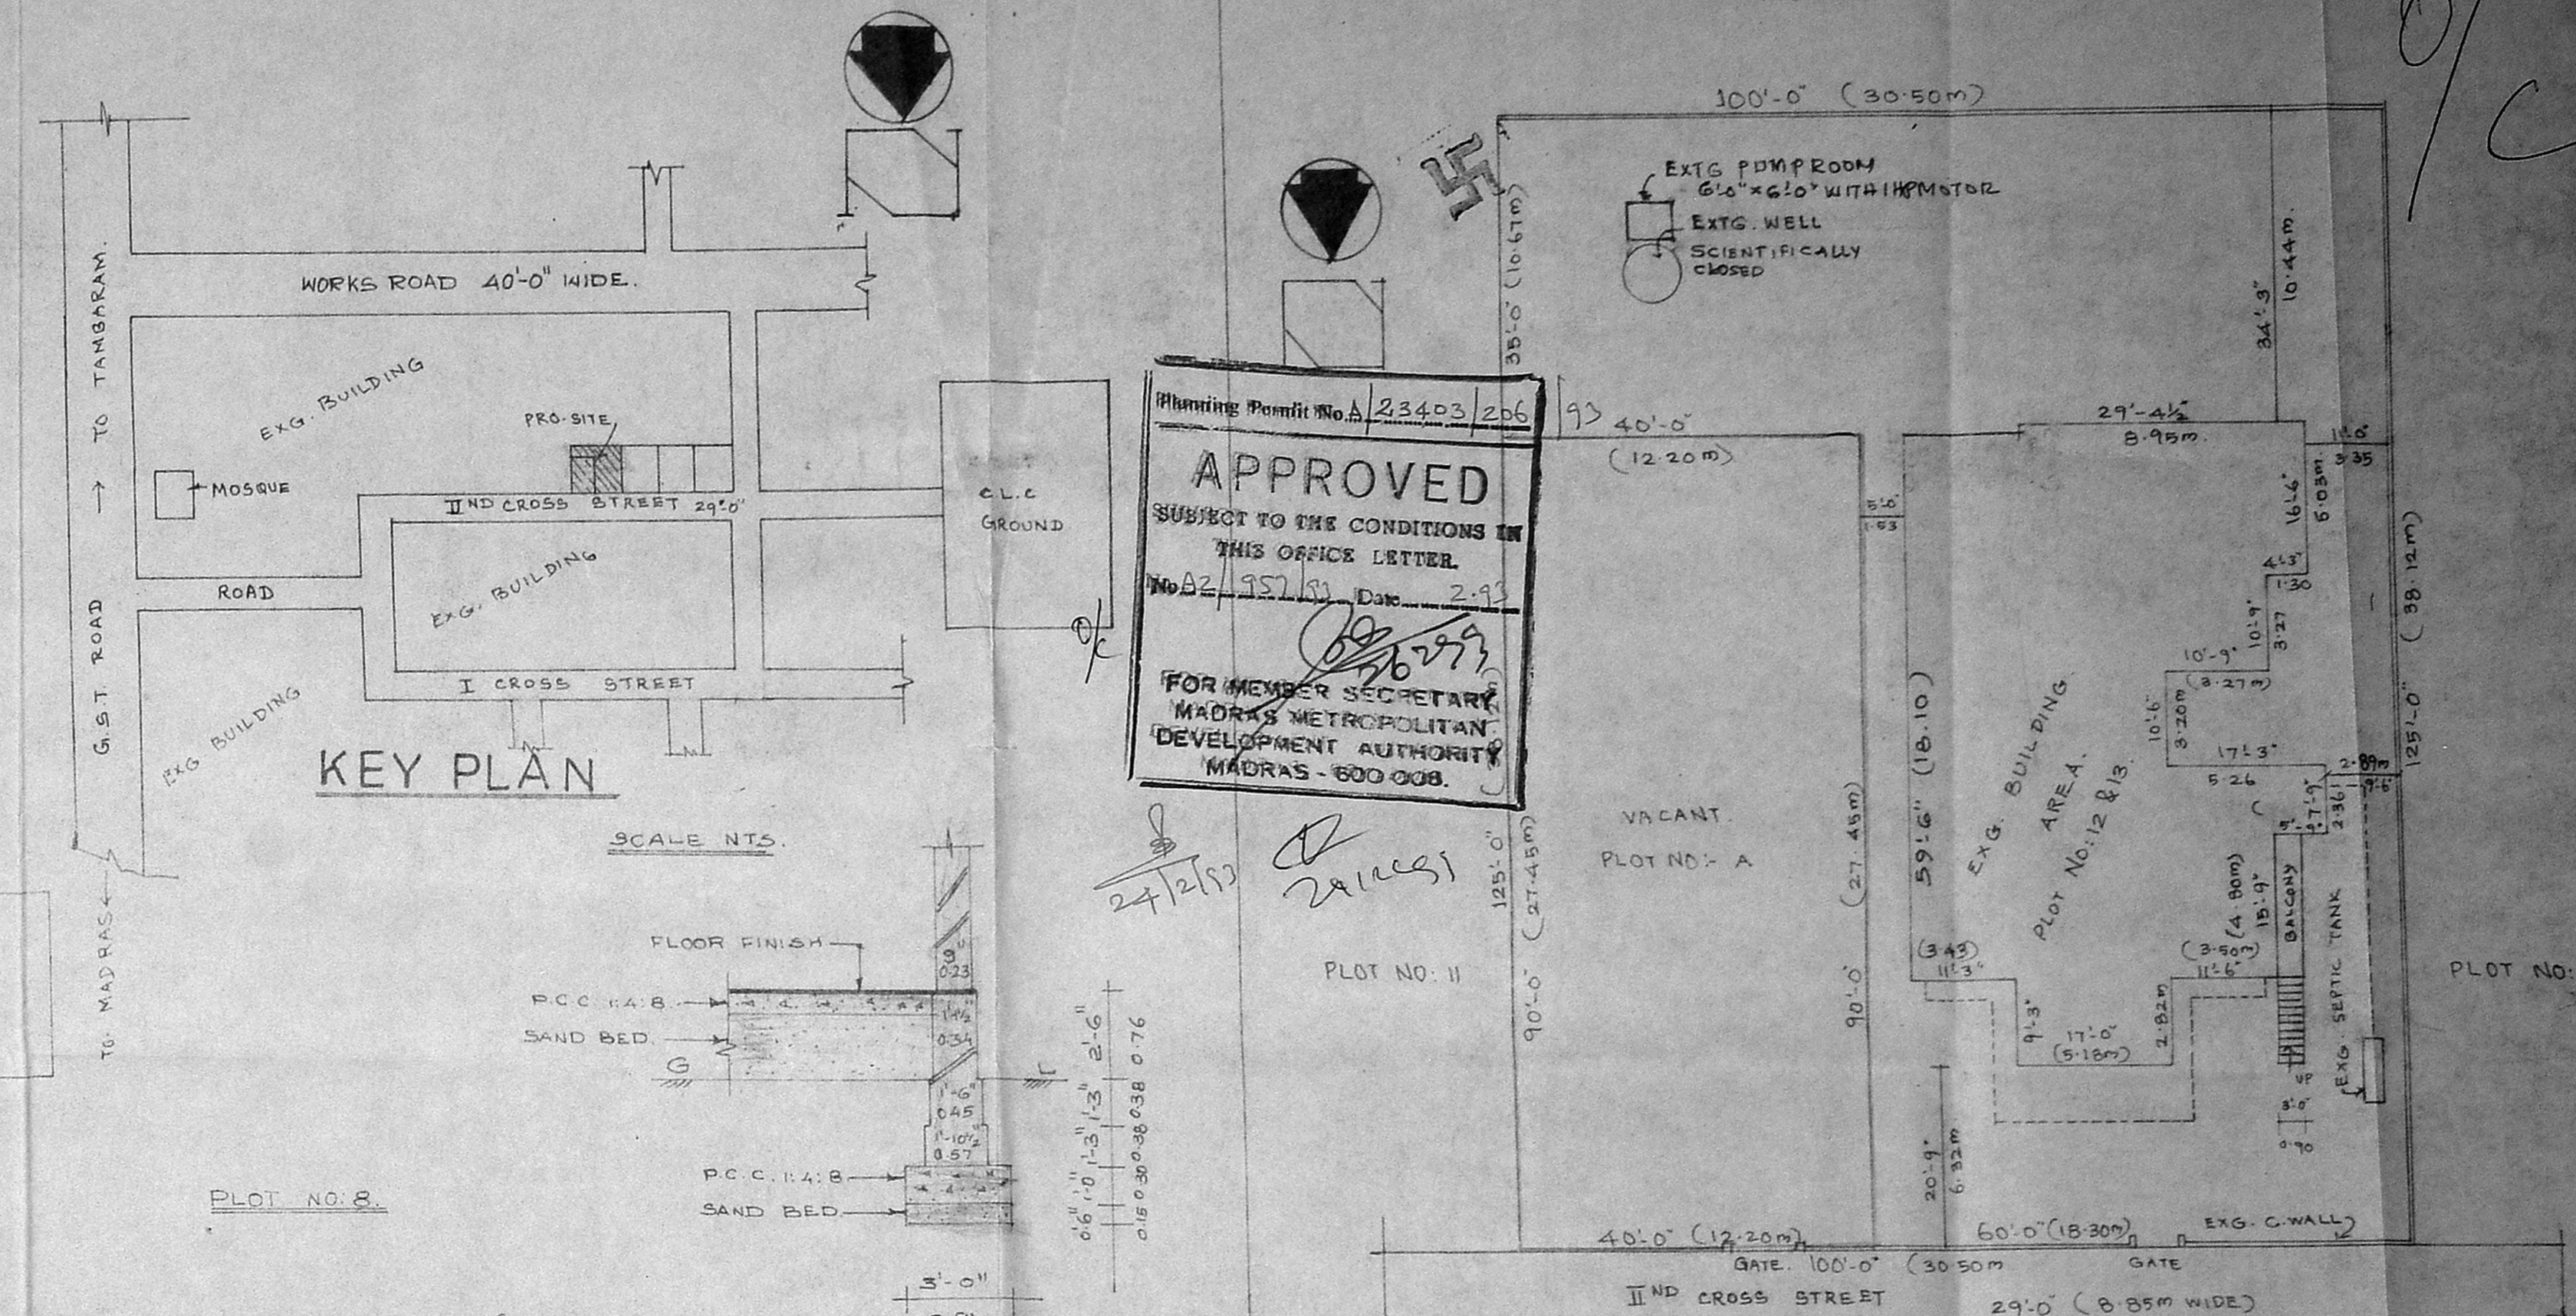


KEY PLAN


SCALE N.T.S.

APPROVED BY:  
 B.A. NO: 86  
 DATED: 11-2-69


Planning Permit No. A 23403/206  
**APPROVED**  
 SUBJECT TO THE CONDITIONS IN THIS OFFICE LETTER.  
 No. 2357/83 Date: 2-9-69  
 FOR MEMBER SECRETARY  
 MADRAS METROPOLITAN  
 DEVELOPMENT AUTHORITY  
 MADRAS - 600 008.

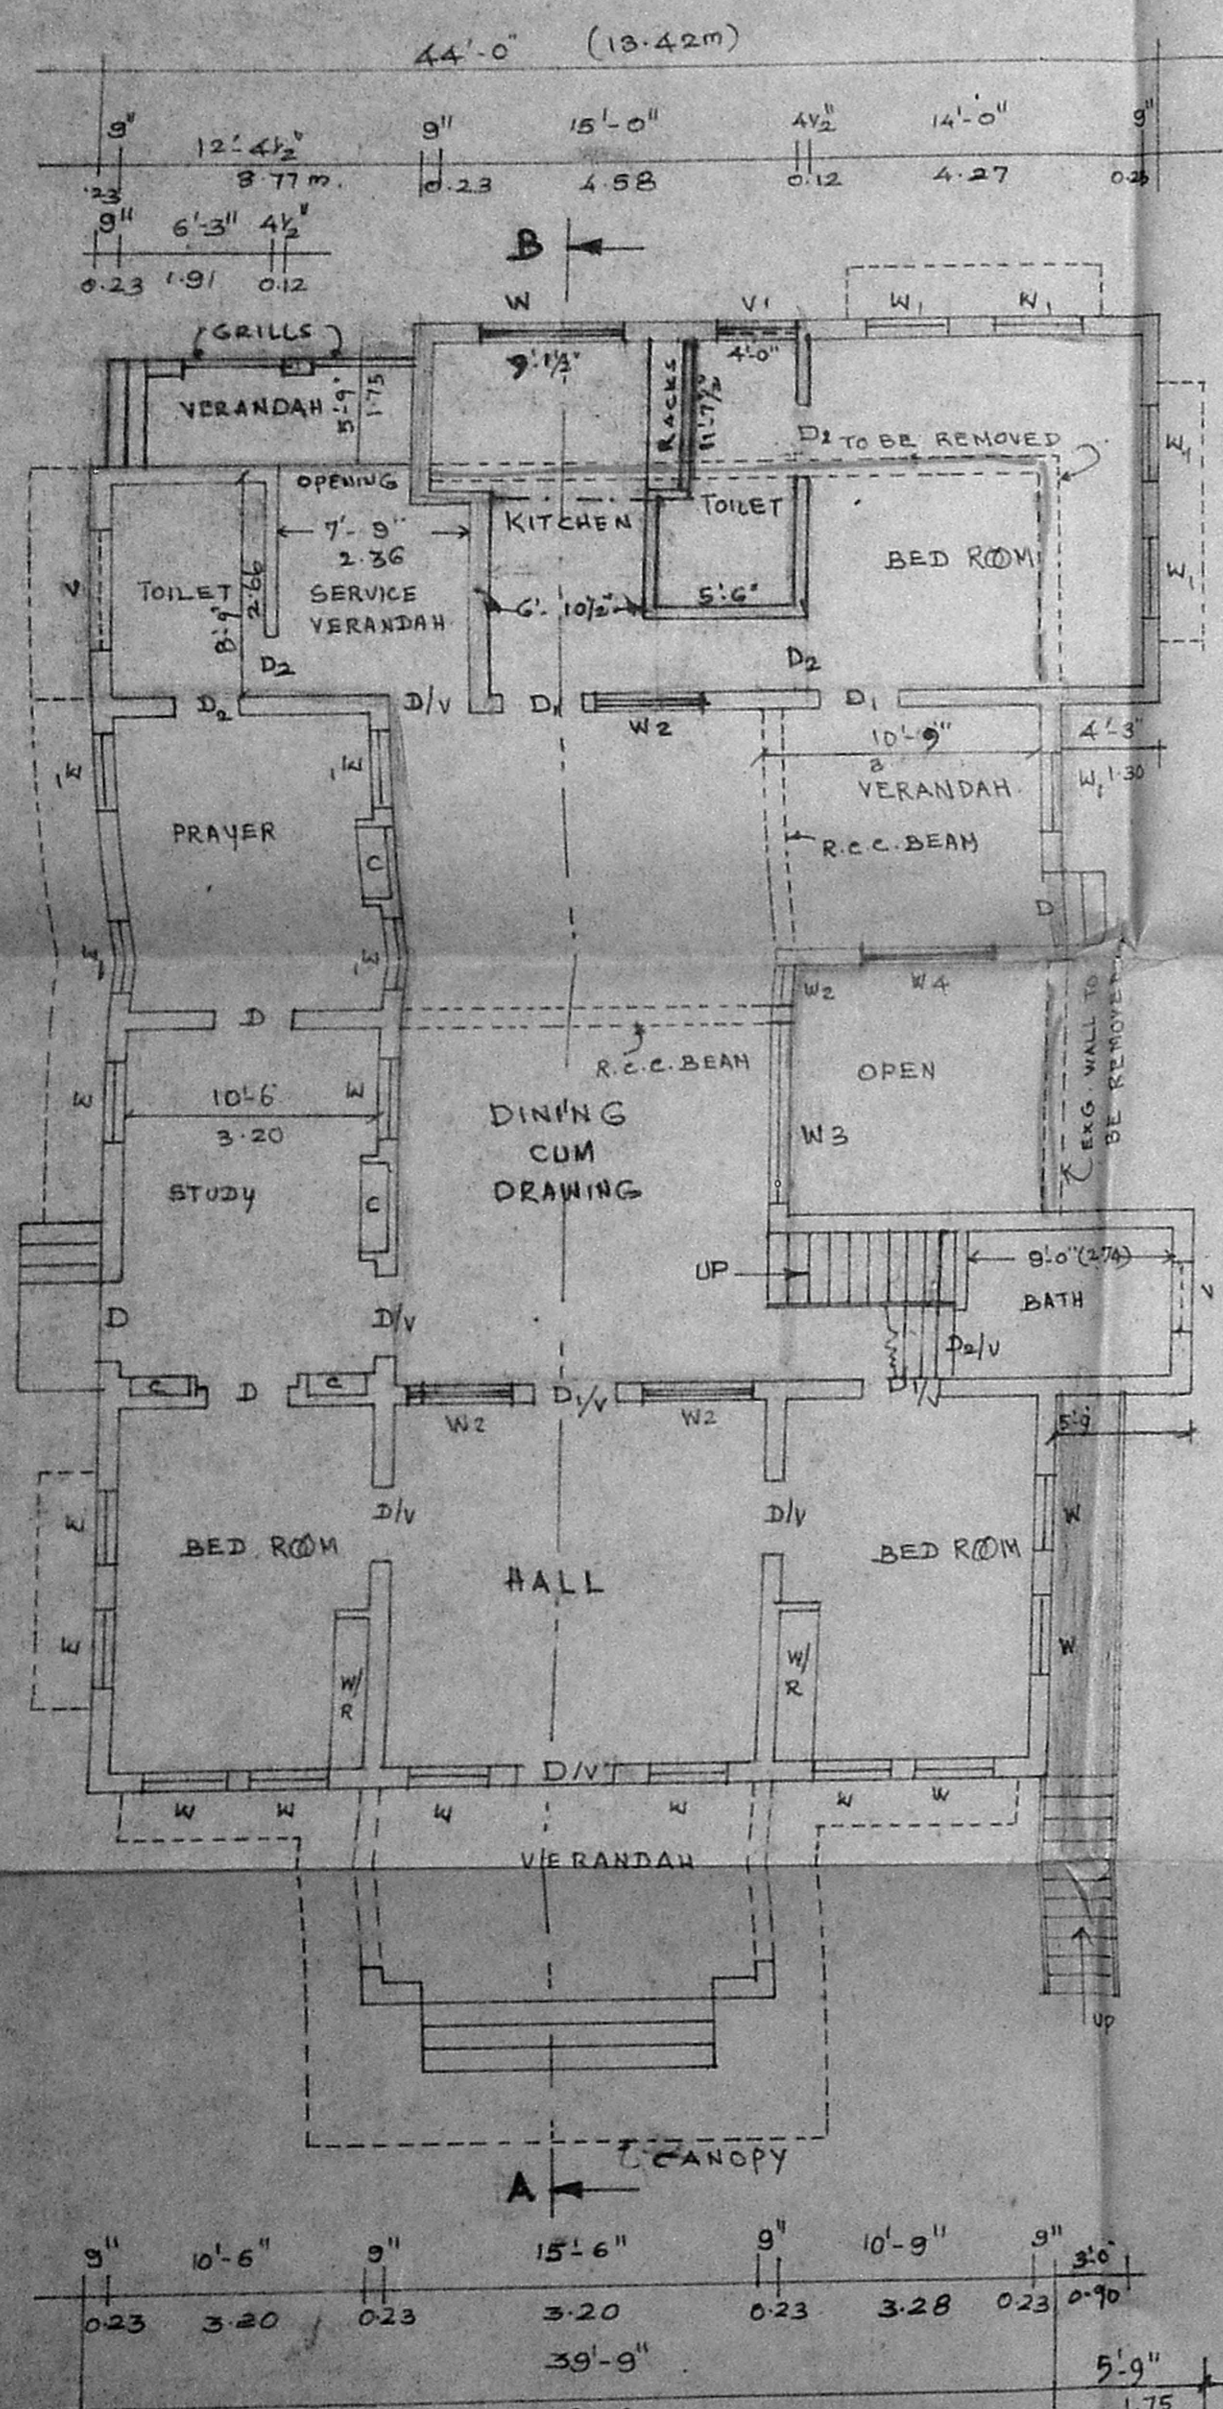


GROUND FLOOR PLAN

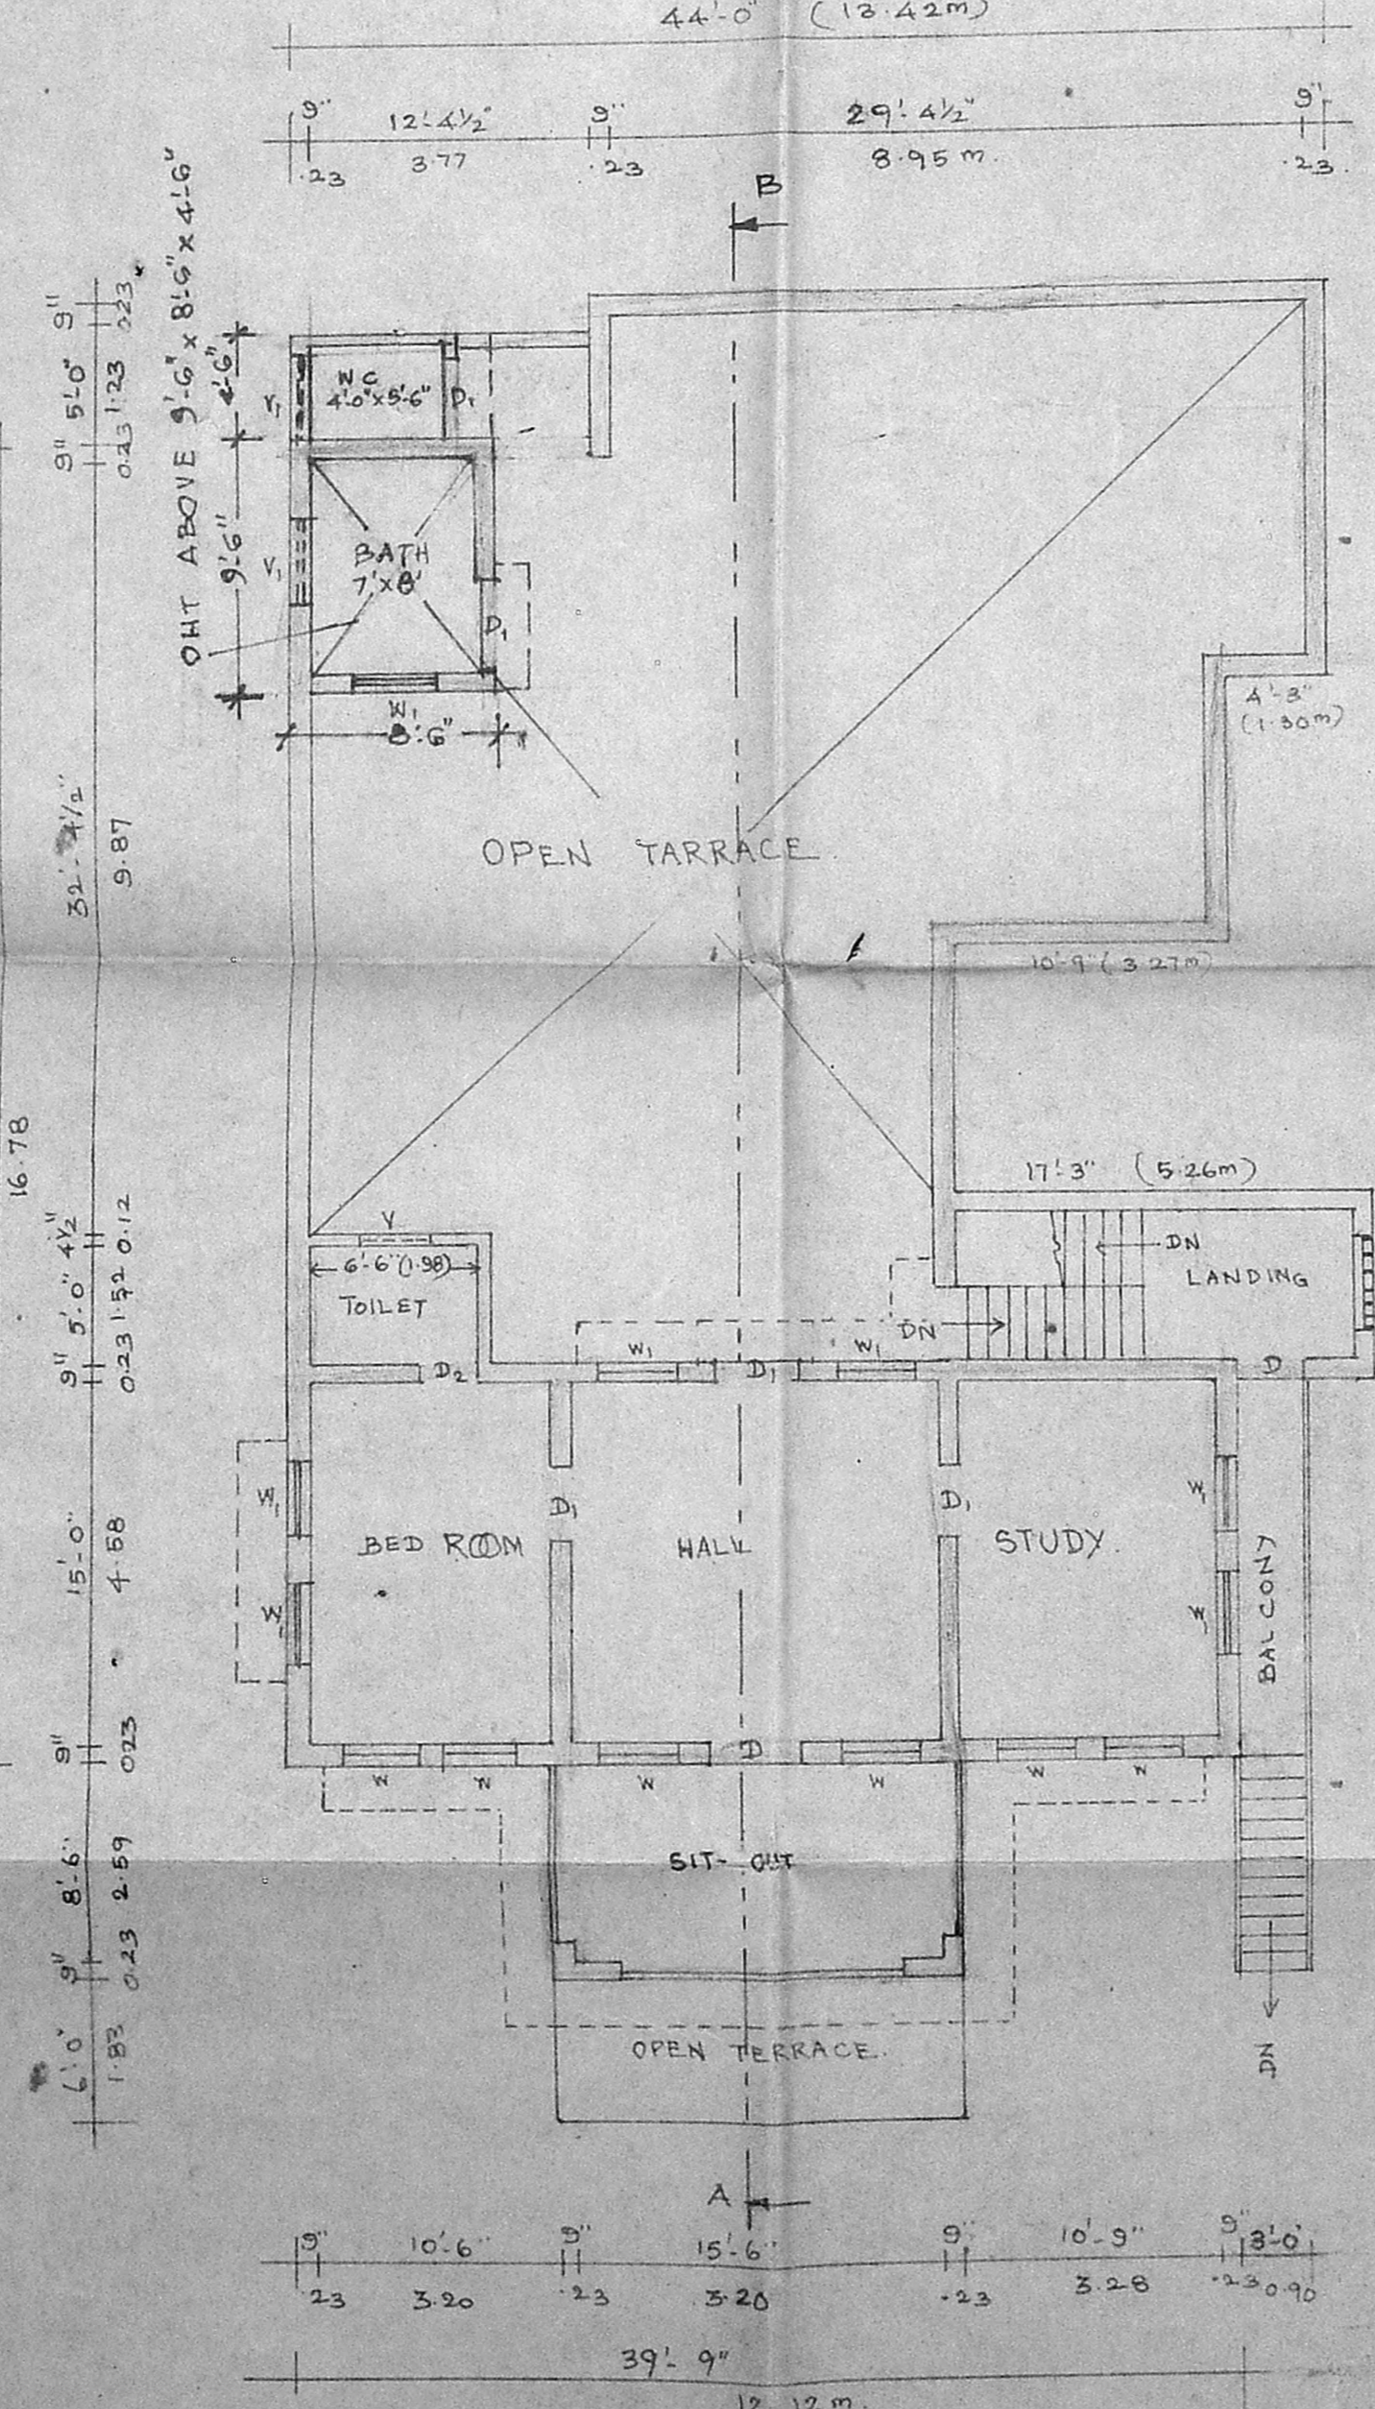

FIRST FLOOR PLAN

 

PLAN OF PUMP ROOM SECTION ON XX

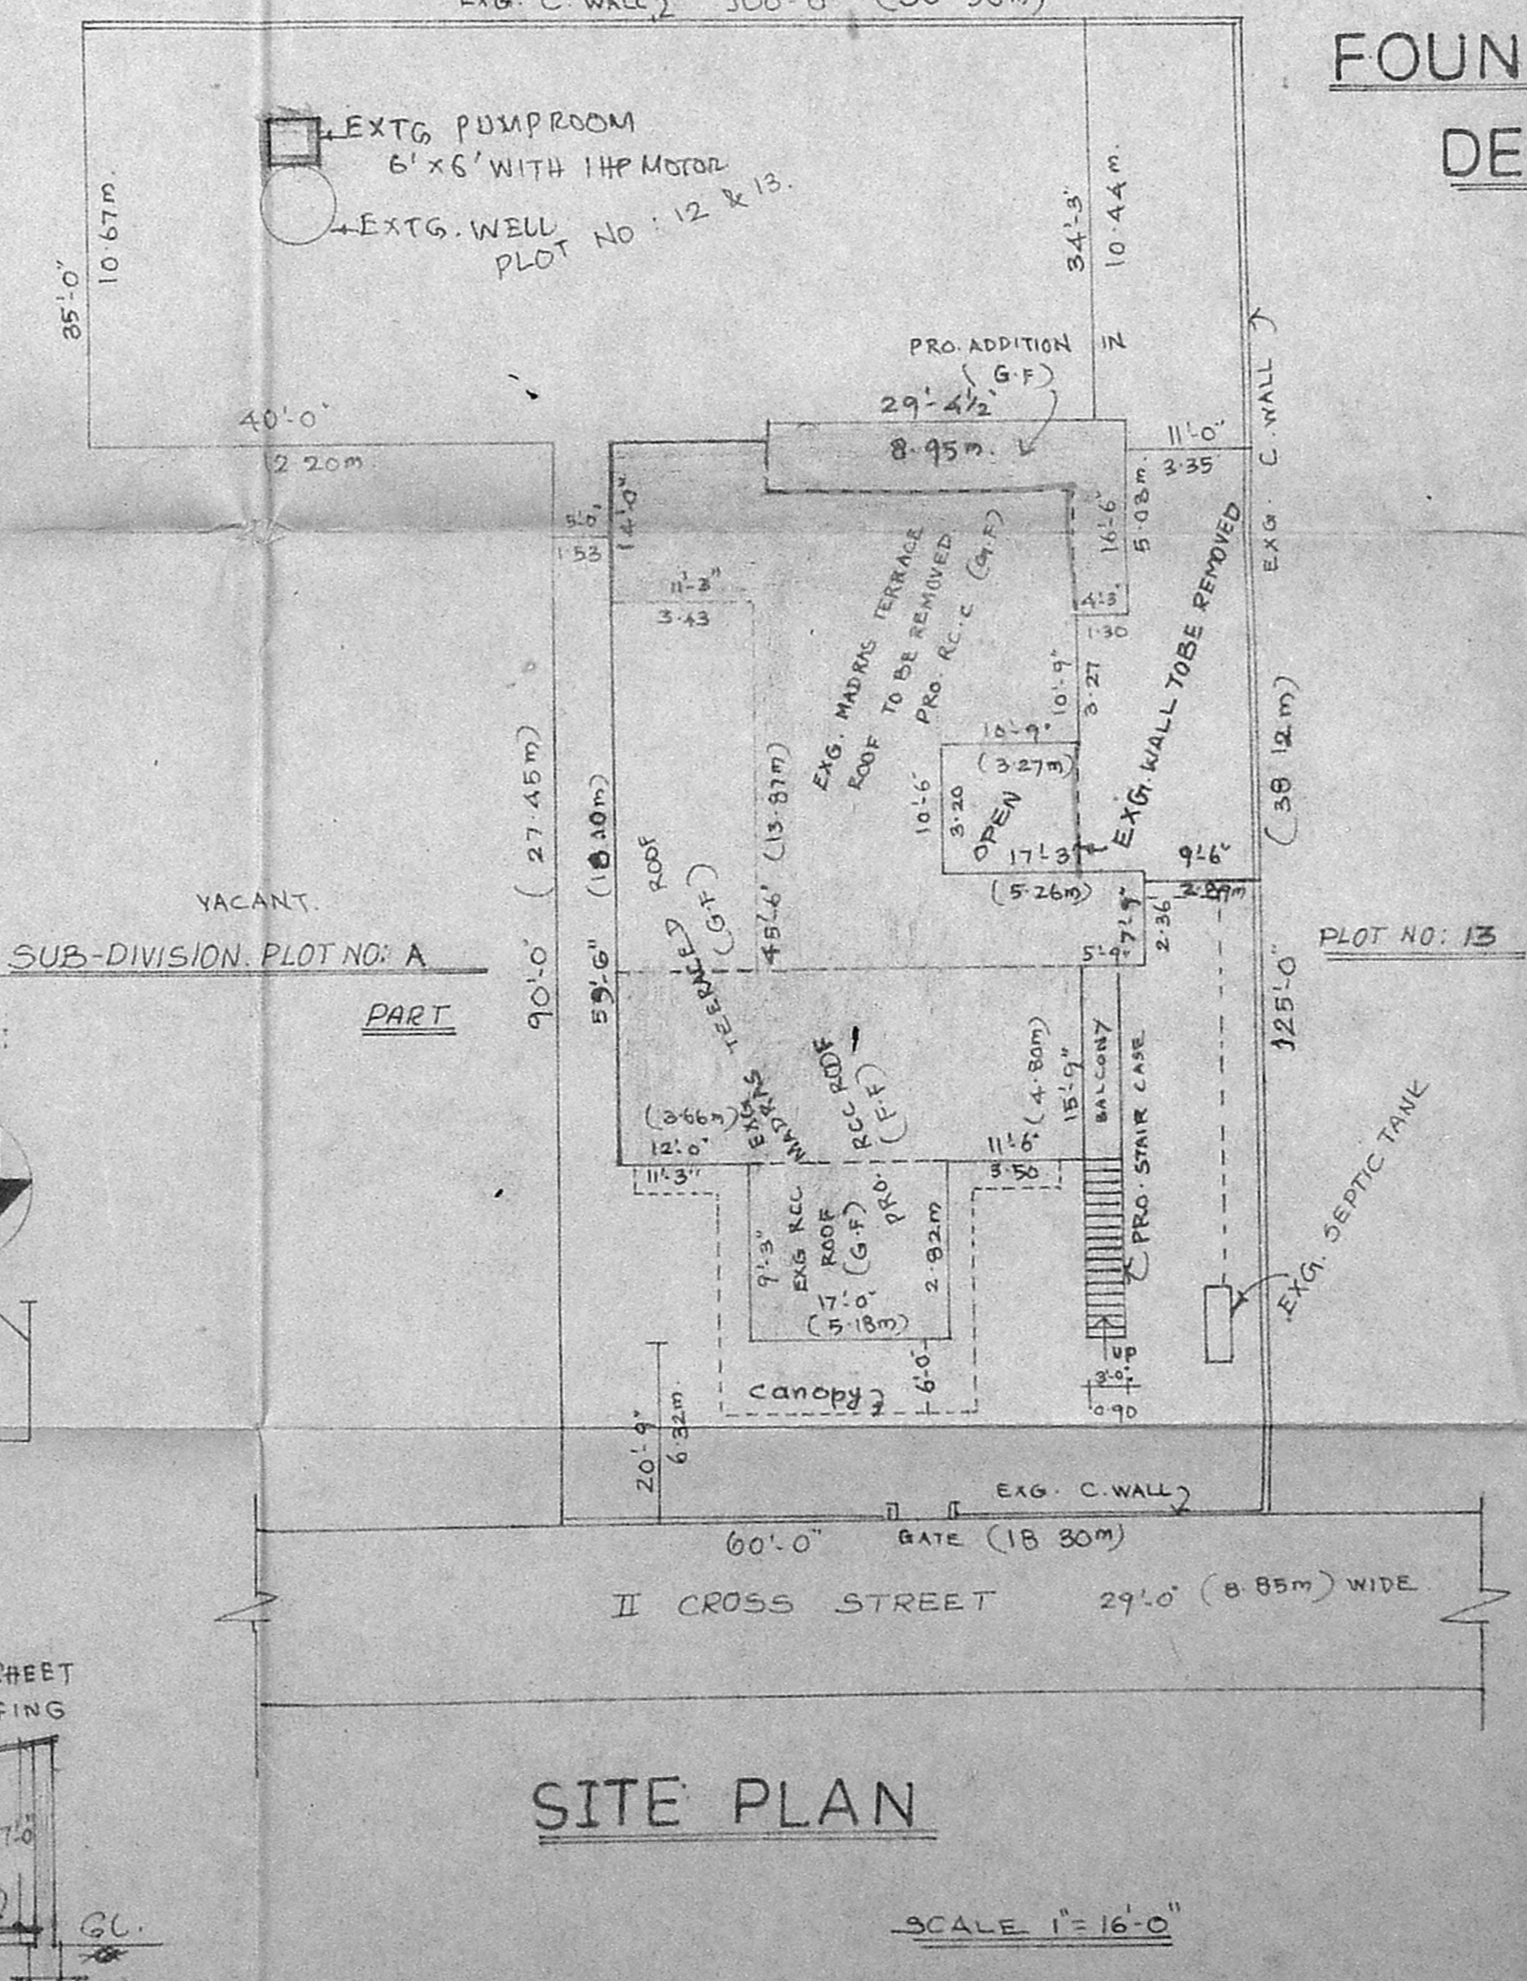

SITE PLAN

SCALE 1"=16'-0"

FOUNDATION DETAILS

SCALE 1"=4'-0"

SUB-DIVISION PLAN SCALE: 1"=16'-0"

EXTEND		INDEX	
1. TOTAL EXTEND.	12,500 SQ FT 1162.79 SQ M	1. BOUNDARY	[Symbol]
2. VACANT PLOT AREA	3600 SQ FT 334.88 SQ M	2. PROPOSED	[Symbol]
3. PLOT WITH BUILDING (PLOT 12 & 13 PART)	8900 SQ FT 827.91 SQ M	3. ROAD OR STREET	[Symbol]

JOINERY		EXTEND	
1. DOORS	MD 4'-0" x 7'-6" 122 x 2287	1. PLOT AREA	50 FT 1162.79
2. DOORS	D 3'-5" x 7'-6" 108 x 2287	2. EXG. PLINTH AREA (MD TERRACE, GF)	1168.00 108.62
3. DOORS	D1 3'-0" x 7'-6" 914 x 2287	3. EXG. RCC ROOF AREA (GF)	157.00 14.62
4. DOORS	D2 2'-6" x 7'-0" 776 x 2137	3. PRO. CONVERSION AREA (GF)	1056.00 101.02
5. WINDOW	W 3'-2" x 5'-6" 1000 x 1677	4. PRO. ADDITIONS AREA (GF)	215.00 20.00
6. DOOR	W1 3'-3" x 4'-6" 1000 x 1377	5. PRO. - DOOR - (GF)	813.00 75.63
7. DOOR	W2 1'-6" x 4'-6" 483 x 1377	6. TOTAL CAR PET. AREA.	2537.00 240.68
8. VENTILATOR	V1 3'-0" x 2'-0" 914 x 610		
9. DOOR	G 10'-0" x 4'-6" 3053 x 1377		
10. GRILL	C 4'-0" x 8'-0" 1221 x 837		
11. CEMENT JALY	WE 4'-0" x 4'-6" 1221 x 1377		
12. WINDOW	W3 5'-0" x 2'-6" 1524 x 1377		
13. WINDOW			

OWNER

JYOTISH PATHAK, A.M.I.E.,  
 CIVIL ENGINEER,  
 LEO BUILDERS,  
 41A, Station Road I Floor,  
 CHROME PET, MADRAS-600 044.

LICENCED SURVEYOR