




ELEVATION

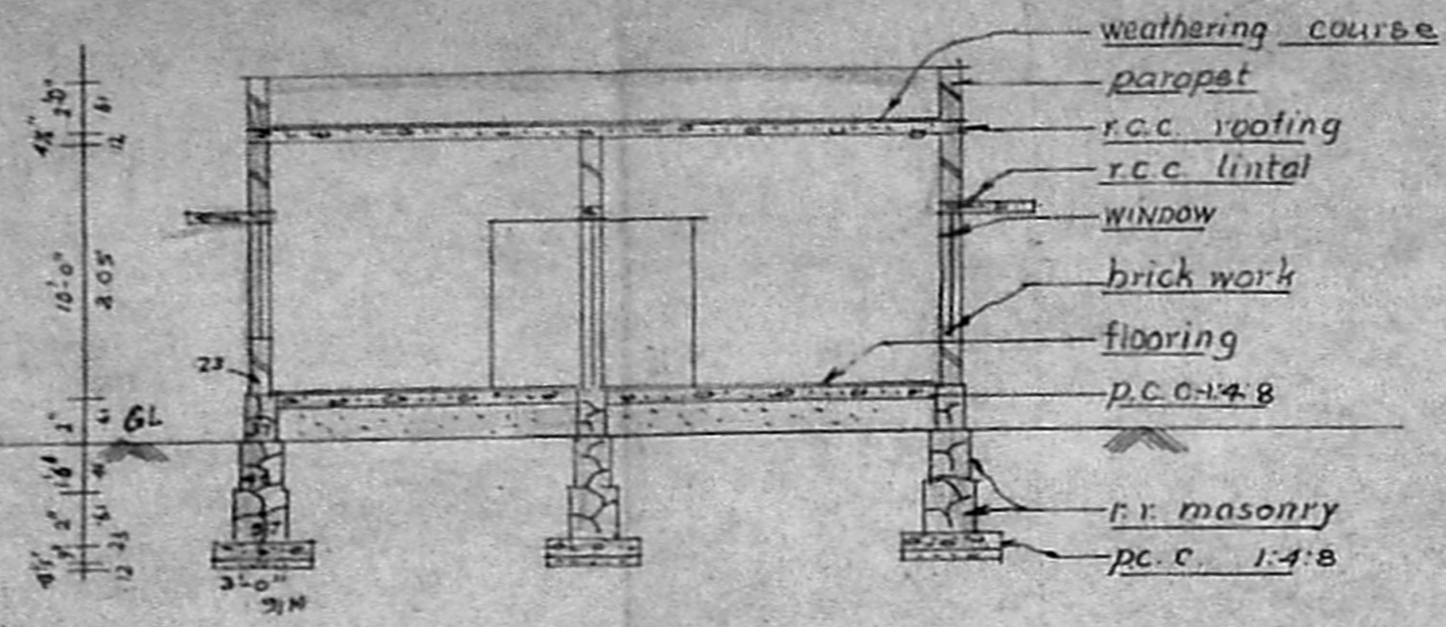


SECTION ON C-C'

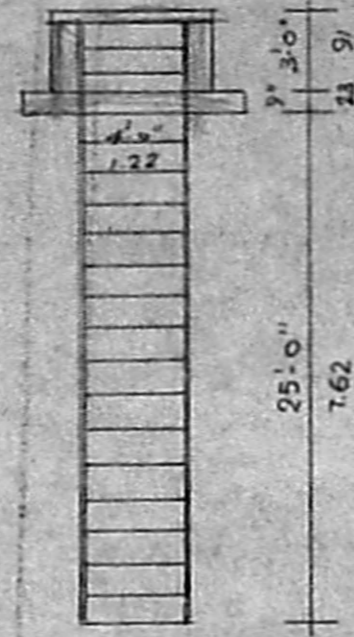

WELL -

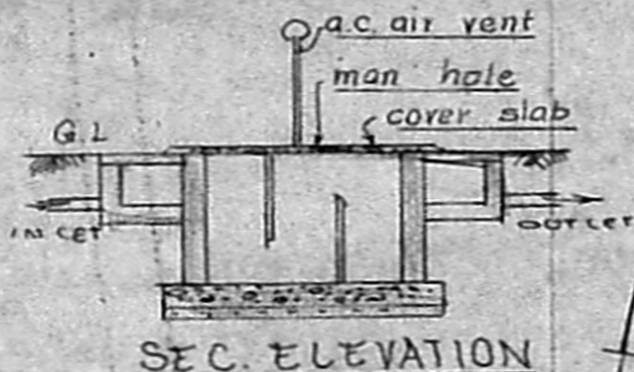



SEC. ELEVATION

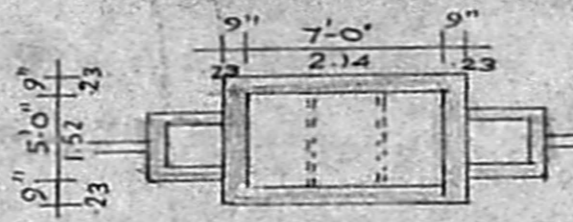

PLAN OF S.T.

Swastika symbol
Scruting plan

7/16 PRO. PLOT

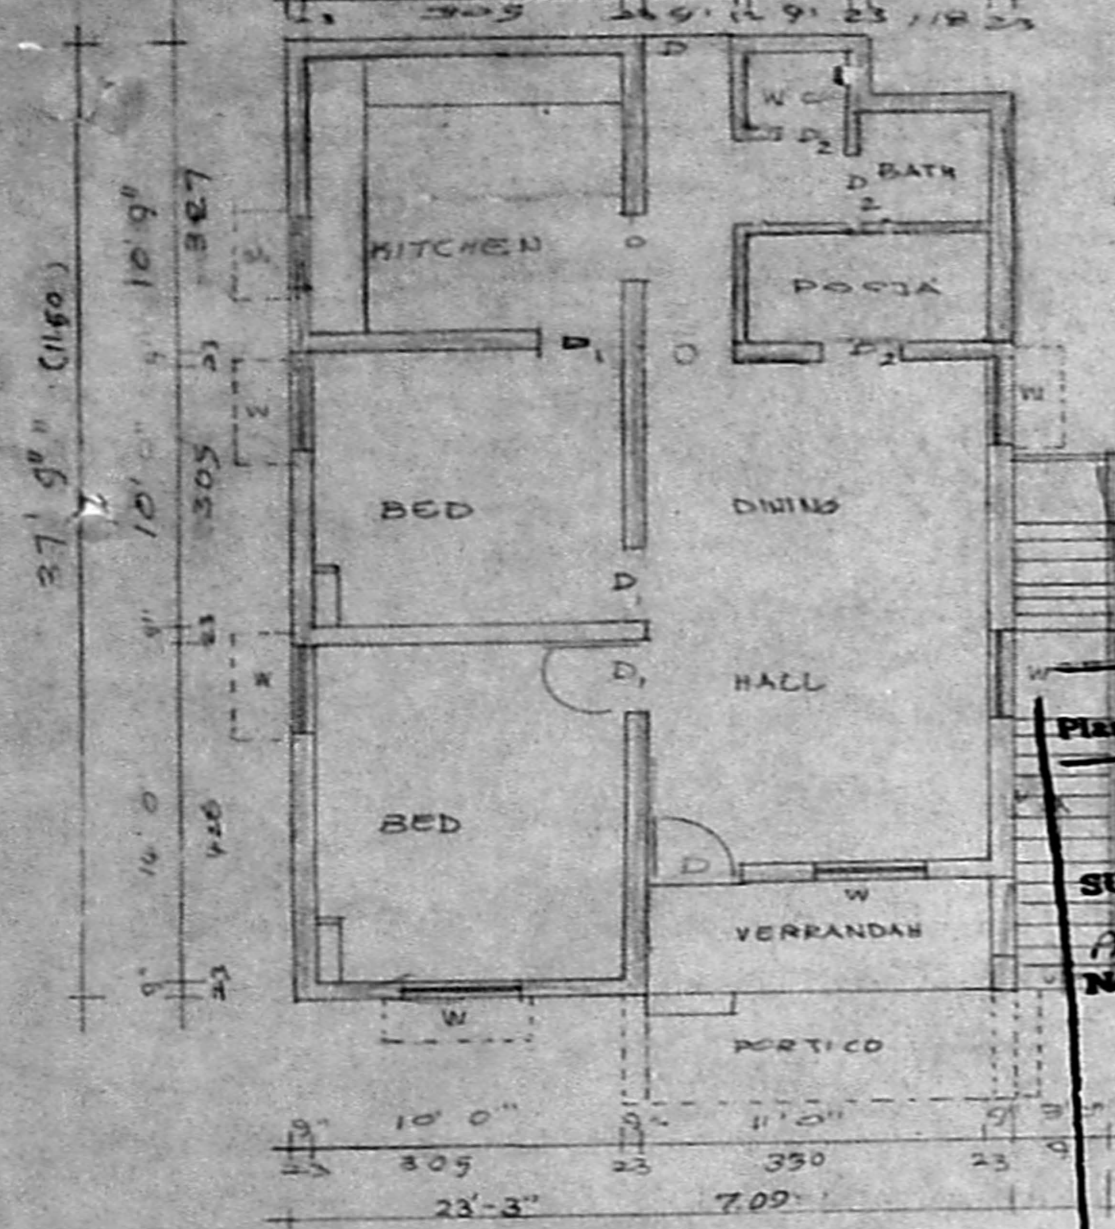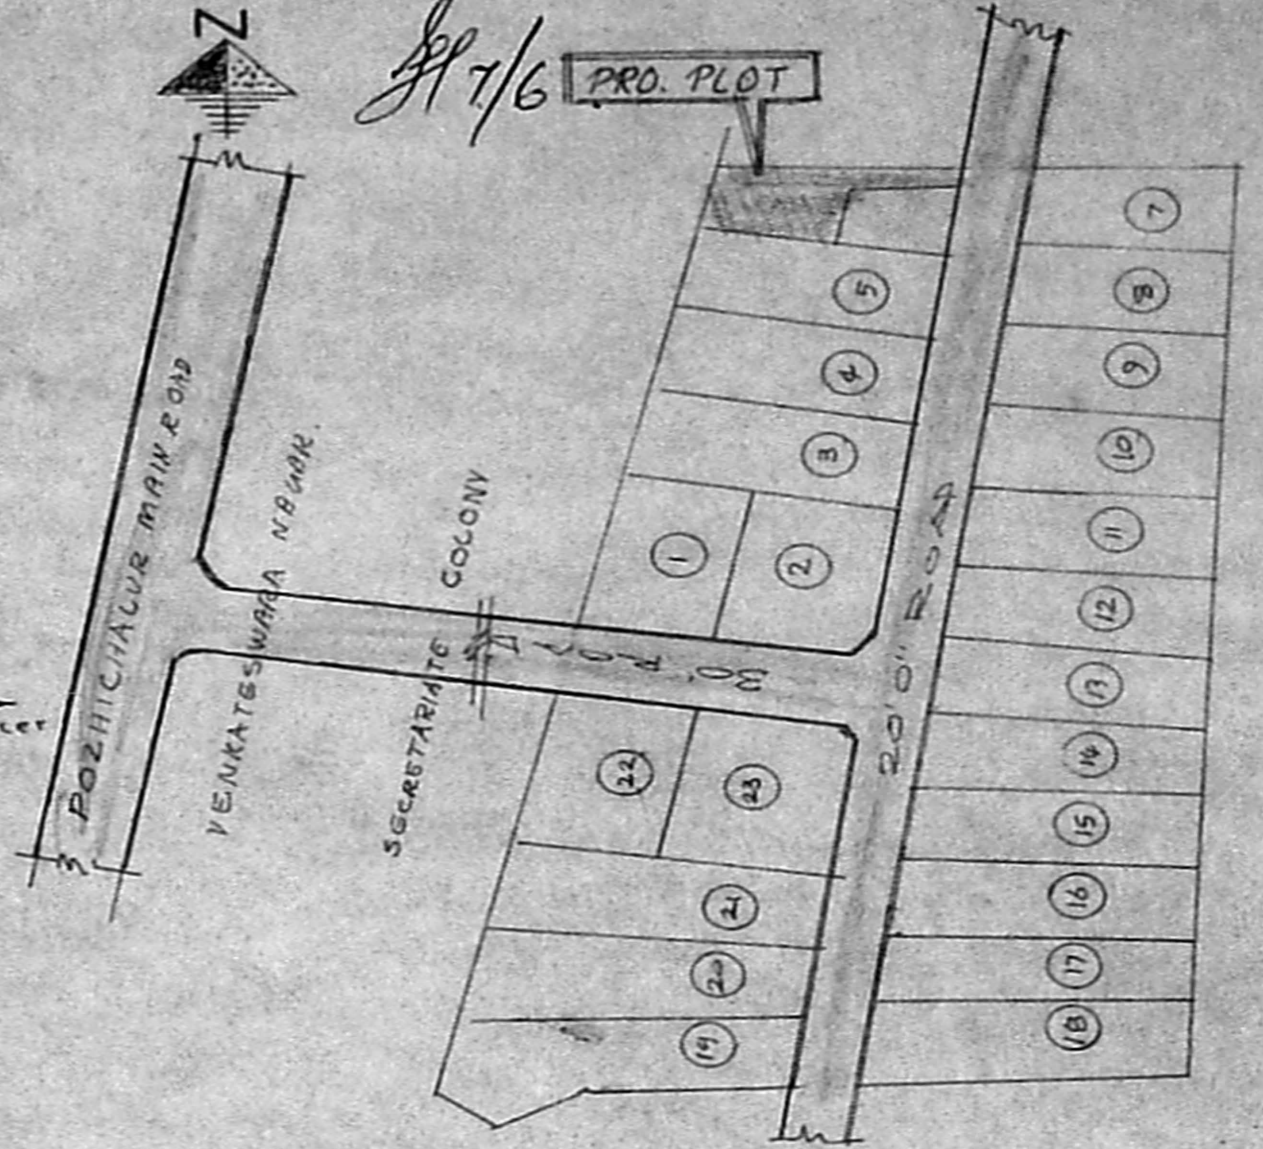

PLAN scale-1:100



pro. well

Planning Permit No. _____
APPROVED
 SUBJECT TO THE CONDITIONS IN
 THIS OFFICE LETTER.
 No. 11207/93 Date 7/93
 N.V. A. Subramanian
 29/11/93
 FOR MEMBER SECRETARY
 MADRAS METROPOLITAN
 DEVELOPMENT AUTHORITY
 MADRAS - 600 008.

SITE PLAN SCALE 1:300

COLOUR INDEX	AREA DETAILS	JOINERIES
PROPOSED	DOOR 3'-3" X 6'-6" 100X198 CM	
ROAD	DOOR 3'-0" X 6'-6" 91X198 "	
BOUNDARY	DOOR 2'-6" X 6'-6" 76X198 "	
	W WINDOW 3'-3" X 4'-6" 100X137 "	
	W WINDOW 3'-0" X 3'-0" 91X91 "	
	V VENTILATOR 3'-0" X 1'-6" 91X46 "	
	PLOT AREA 1822.5 SFT 169.3 SM	
	PLINTH AREA 868 SFT 80.64 "	
	CARPET AREA 721.84 " 67.06 "	
	F.S.I 0.476	
	COVERAGE 47.6%	

PLAN SHOWING THE PROPOSED CONSTRUCTION OF A RESIDENTIAL BUILDING IN PLOT NO: 6, SURVEY NO: 120/1, VILLAGE NO:- 98 POZICALUR VILLAGE SAIDAPET TALUK, CHENGAI M.G.R DISTRICT,

[St. Thomas mount Panchayat union Limit]

Handwritten signature

R. Mohan Rao, D.C.E.
 LICENSED SURVEYOR
 Corporation of Madras
 REG. No: 14
 AMBATTUR TOWN SHIP
 ALANDUR MUNICIPALITY
 Consulting Engineer
 Office: 15, Madley Road
 T. NAGAR, MADRAS-600 017

By Anusha Civil Constructions
 Pallikaranai 601302.

OWNER