





PLAN SHOWING THE PROPOSED CONSTRUCTION OF RESIDENTIAL BUILDING IN PLOT NO. 24 OF NEW SECRETARIAT COLONY R.S. NO. 3180/173 OF PURASAWAKAM VILLAGE, KILPAUK, MADRAS

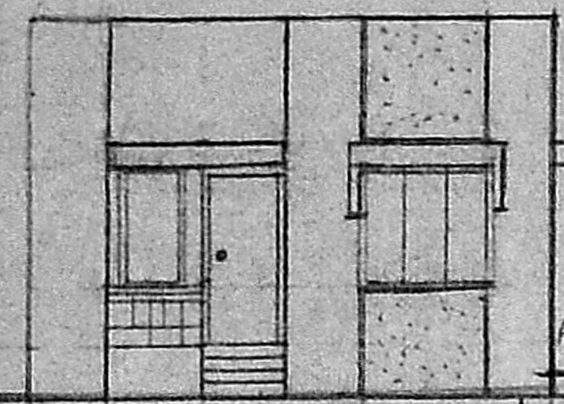


ELEVATION

2'-6" HIGH BK. PAKAPET WALL
WEATHERING COURSE
R.I.C.C. ROOF

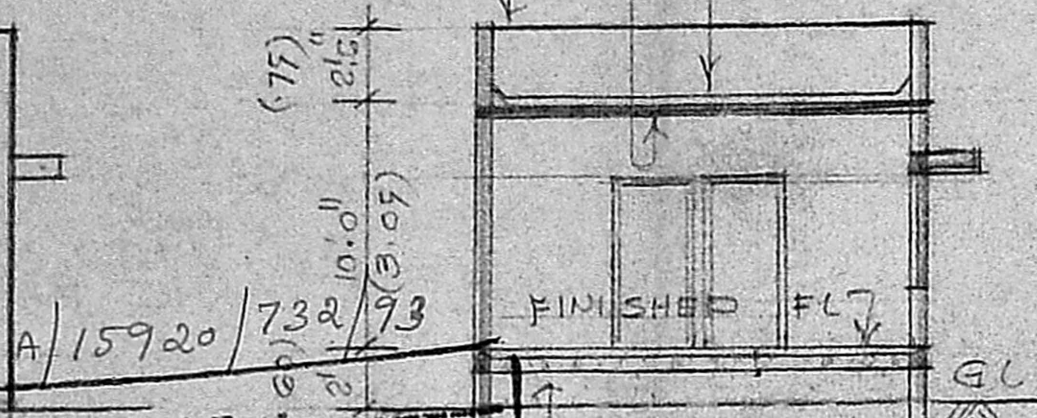


SECTION ON "AB"

Planning Permit No. A/15920/732/93
APPROVED
SUBJECT TO THE CONDITIONS IN THIS OFFICE LETTER.
No. 2/12975/93 Date 10/93
N.V. Kalimuthu
22/10/93
FOR MEMBER SECRETARY
MADRAS METROPOLITAN
DEVELOPMENT AUTHORITY
MADRAS-600 008.

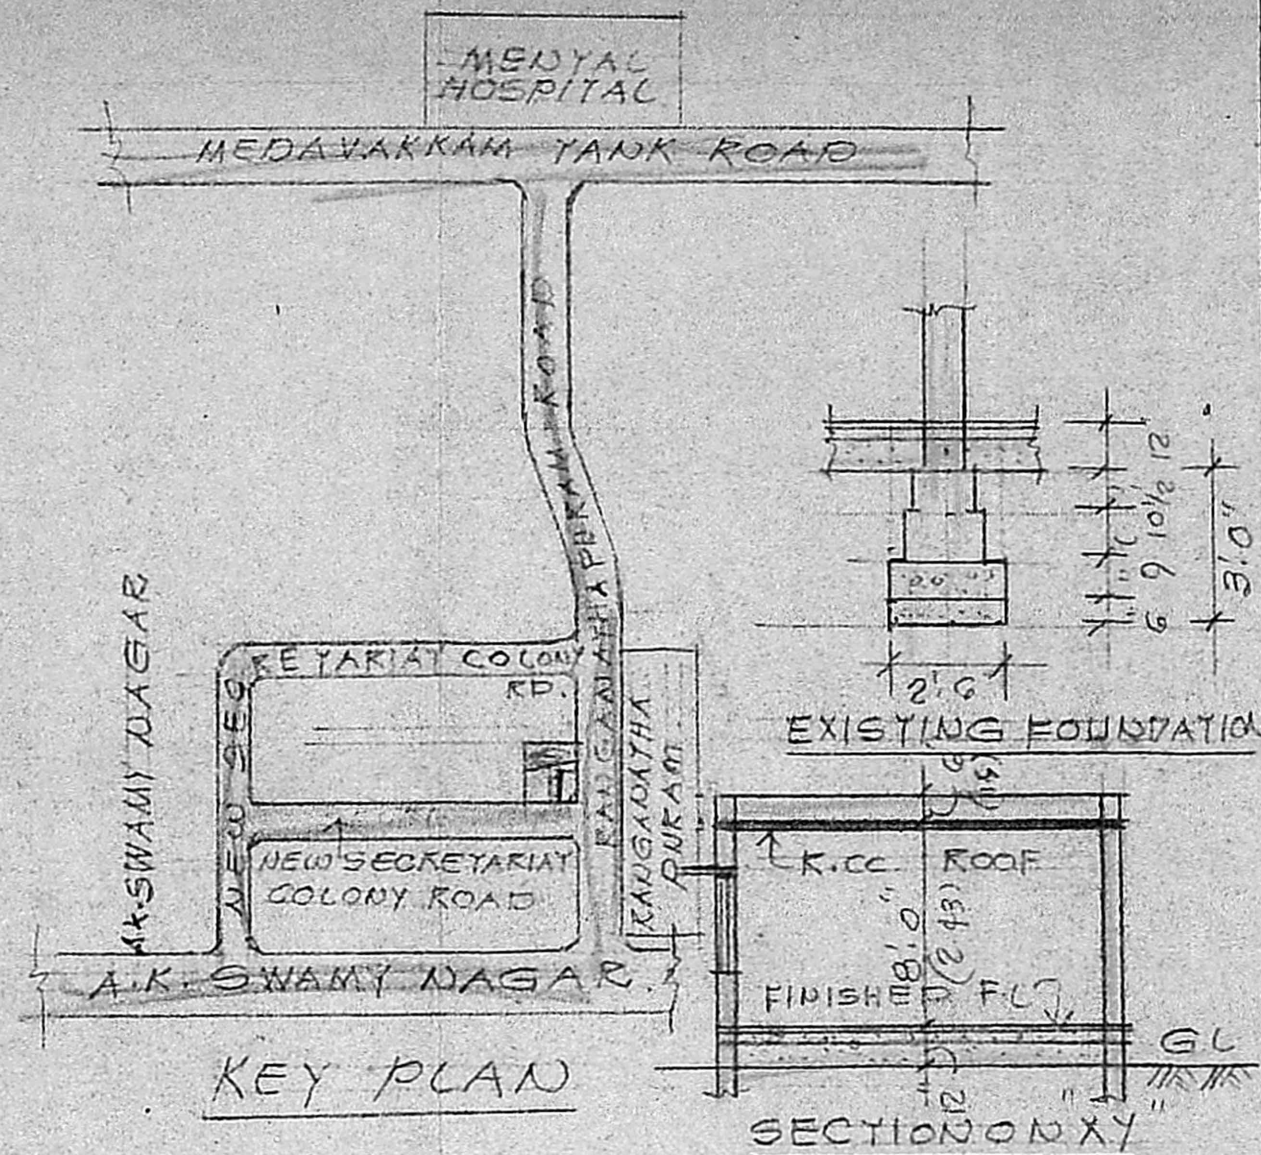


KEY PLAN

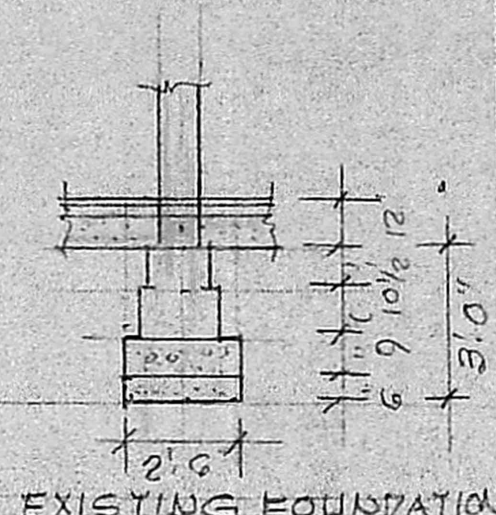


SECTION ON "XY"

SCHEDULE OF JOINERY:


D	3'-3" x 7'-0"	1.00 x 2.13	DOOR
D ₁	3'-0" x 7'-0"	0.90 x 2.13	DOOR
D ₂	2'-6" x 7'-0"	0.75 x 2.13	DOOR
W	4'-0" x 4'-6"	1.20 x 1.35	WINDOW
W ₁	3'-0" x 4'-6"	0.90 x 1.35	WINDOW
Y	2'-6" x 2'-0"	0.75 x 0.60	

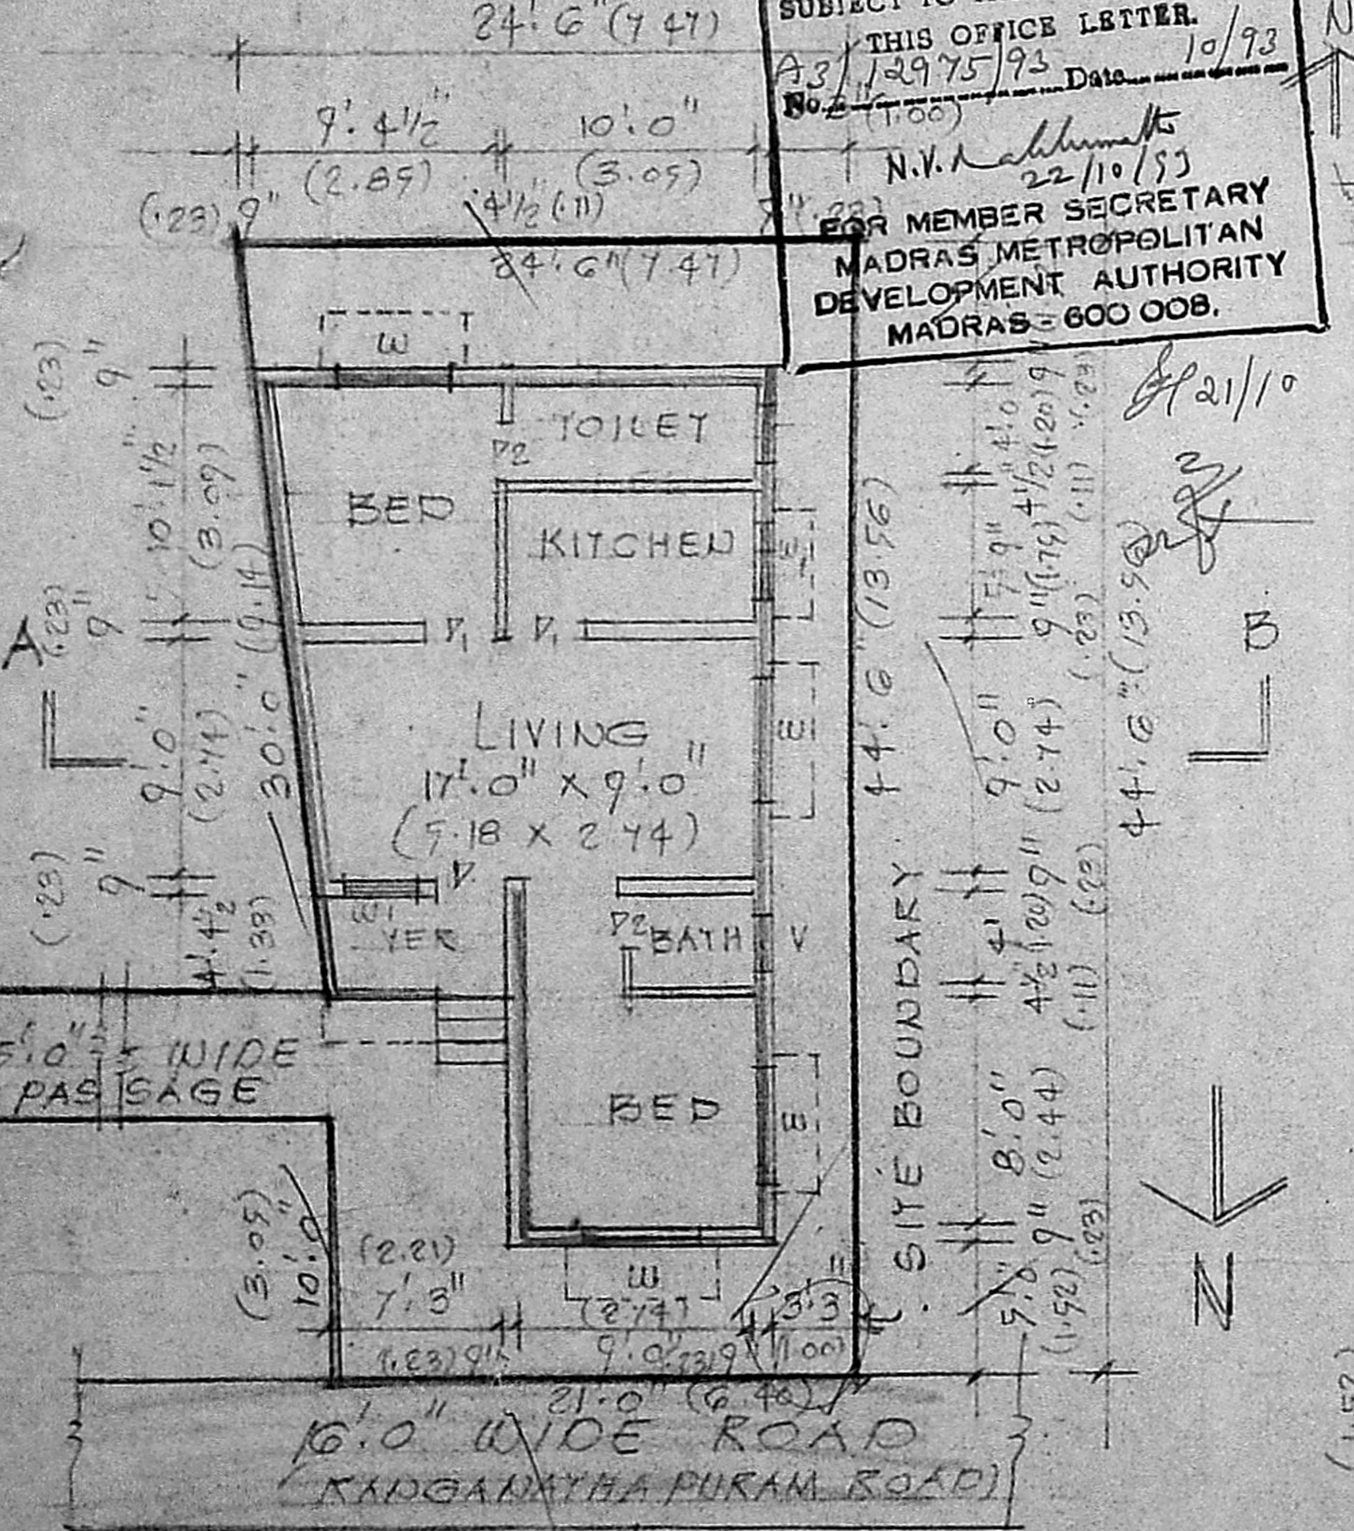


SITE PLAN/GROUND FLOOR PLAN
SCALE: 1" = 8'-0" (1:100)

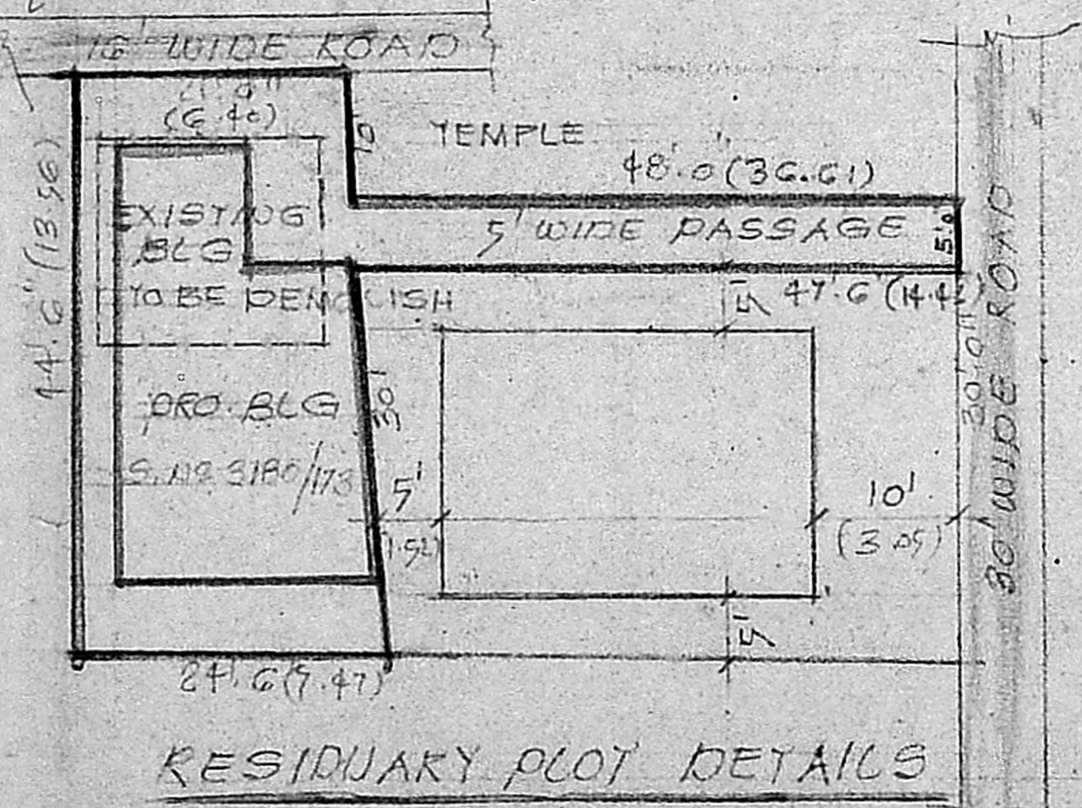


RESIDUAL PLOT DETAILS

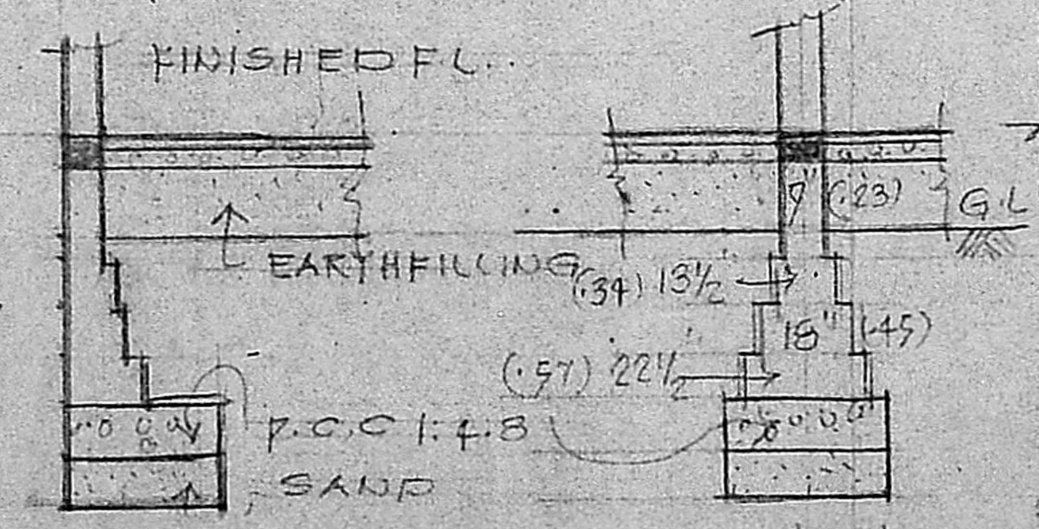

DETAILS OF FOUNDATION

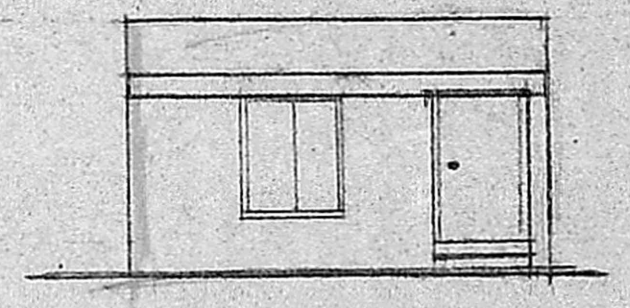

ELEVATION

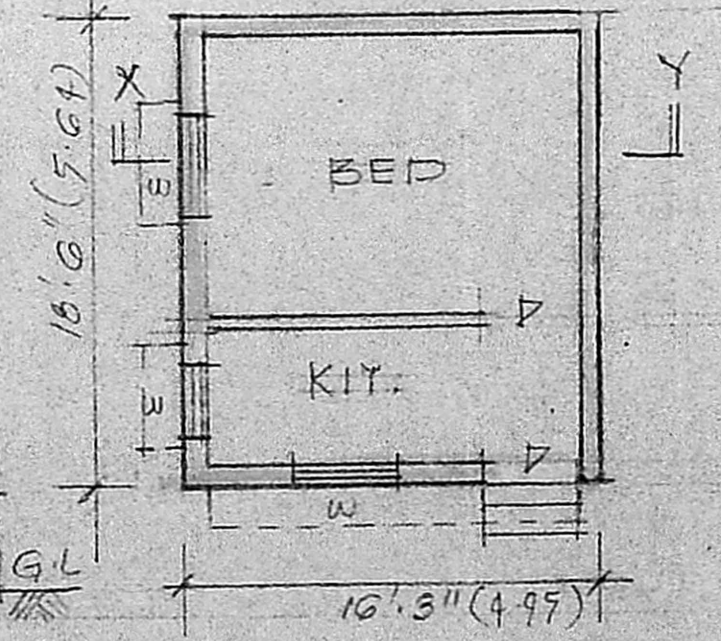

GROUND FLOOR PLAN (EXISTING)

REFERENCE:
SITE BOUNDARY: — of
EXG. ROADS: — of
PROPOSALS: — of
DEMOLITION: — of
PLOT AREA: 1257 SQ.FT. 116.77 m²
BUILTUP AREA: 266 SQ.FT. 61.87 m²

OWNER

Phone: 613553
M. R. DEENA KUMAR, B.Sc., D.C.E.,
Consulting Civil Engineer & Contractor,
Madras Corporation Licensed Surveyor,
Licence No: 139
Off: 18/2, Red-hills Road, Kolathur,
Madras-99. (opp. Moogambigal Theatra)
Res: 12, Sixth Main Road, Jawahar Nagar,
Agaram, Madras-600 082.

LICENSED SURVEYOR.