



PLAN SHOWING THE PROPOSED ADDITIONS TO THE EXISTING BUILDING
PLOT NO 8A(PART) BHARATHI STREET RAJAJI NAGAR
VILLIVAKKAM MADRAS 600 049 SURVEY NO 64/1
DIVISION NO 32(OLD) 63 (NEW)

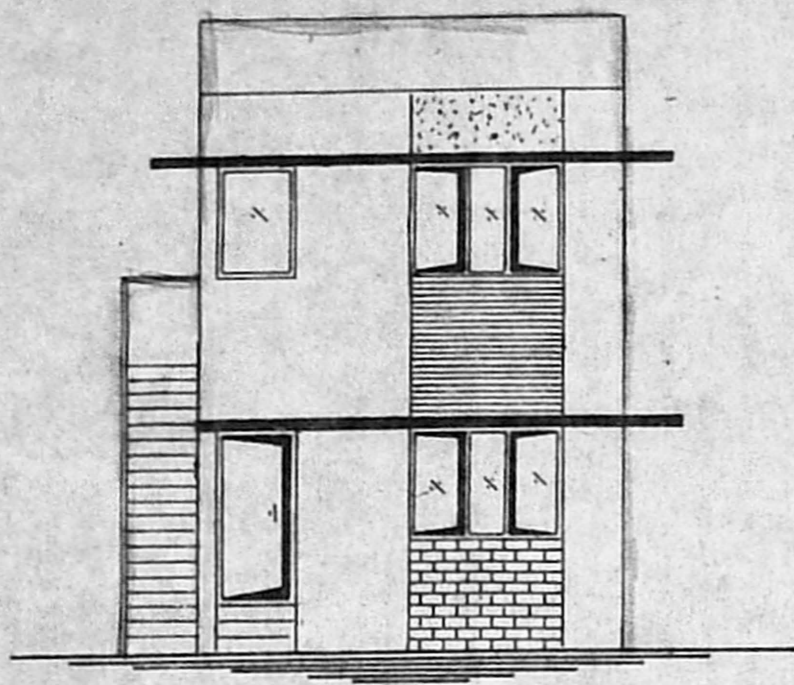


FRONT ELEVATION

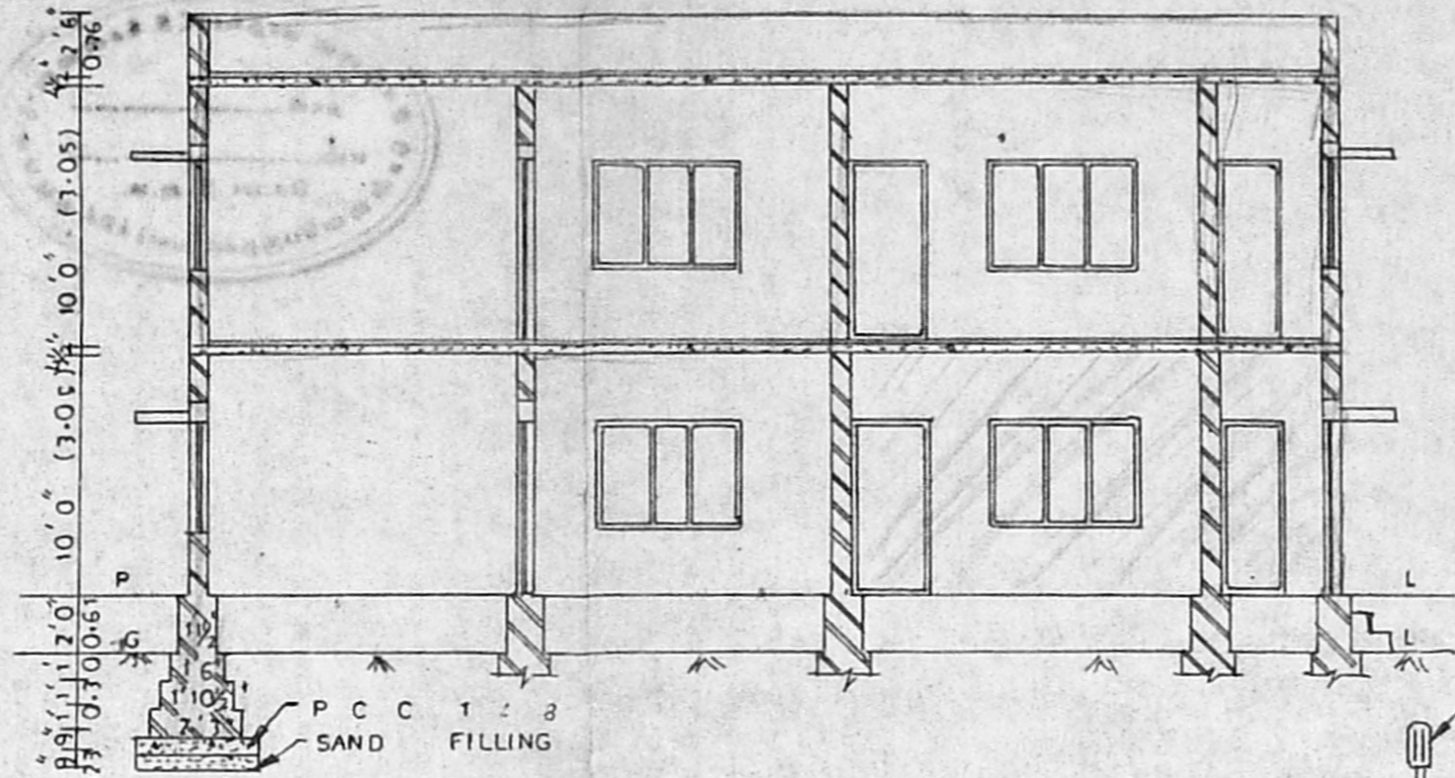


SECTION ON AB


APPROVED
 SUBJECT TO THE CONDITIONS IN
 THIS OFFICE LETTER
 No. 1836/123 Date 22/3/24
 FOR MEMBER SECRETARY
 MADRAS METROPOLITAN
 DEVELOPMENT AUTHORITY
 MADRAS - 600 008, VER

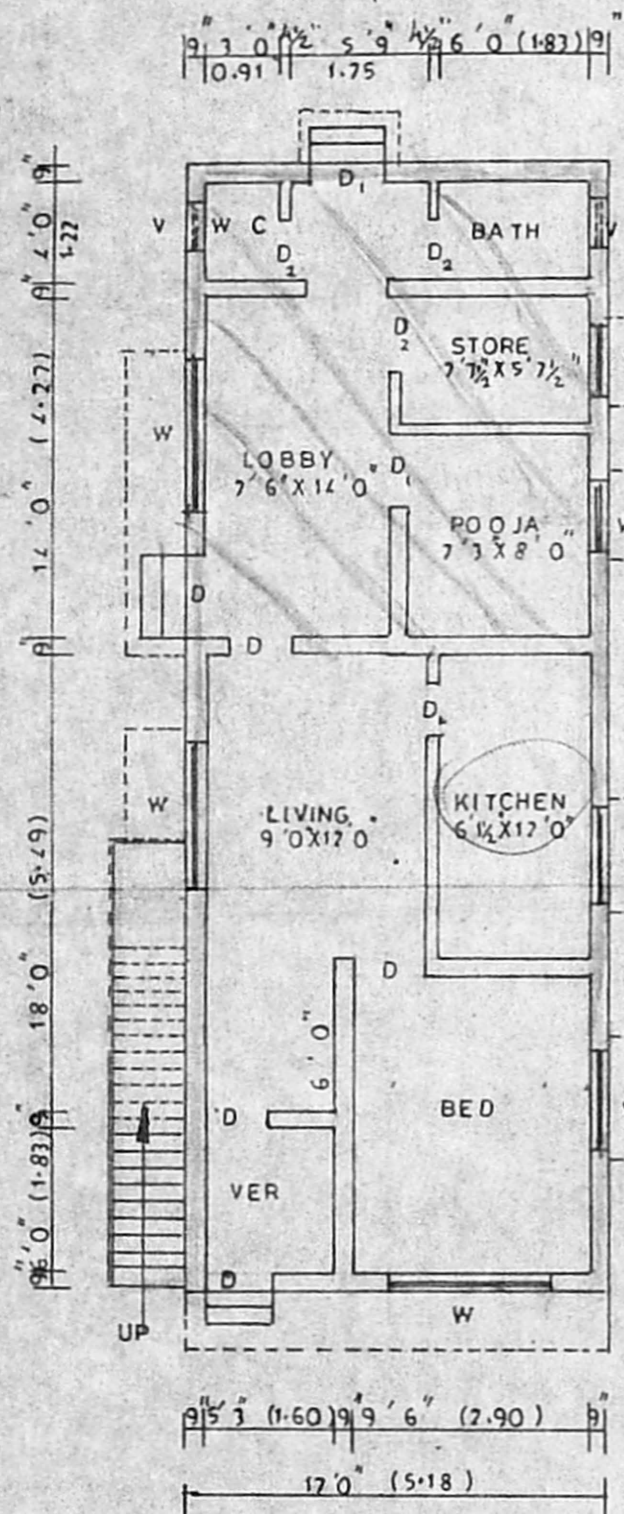


GROUND FLOOR PLAN

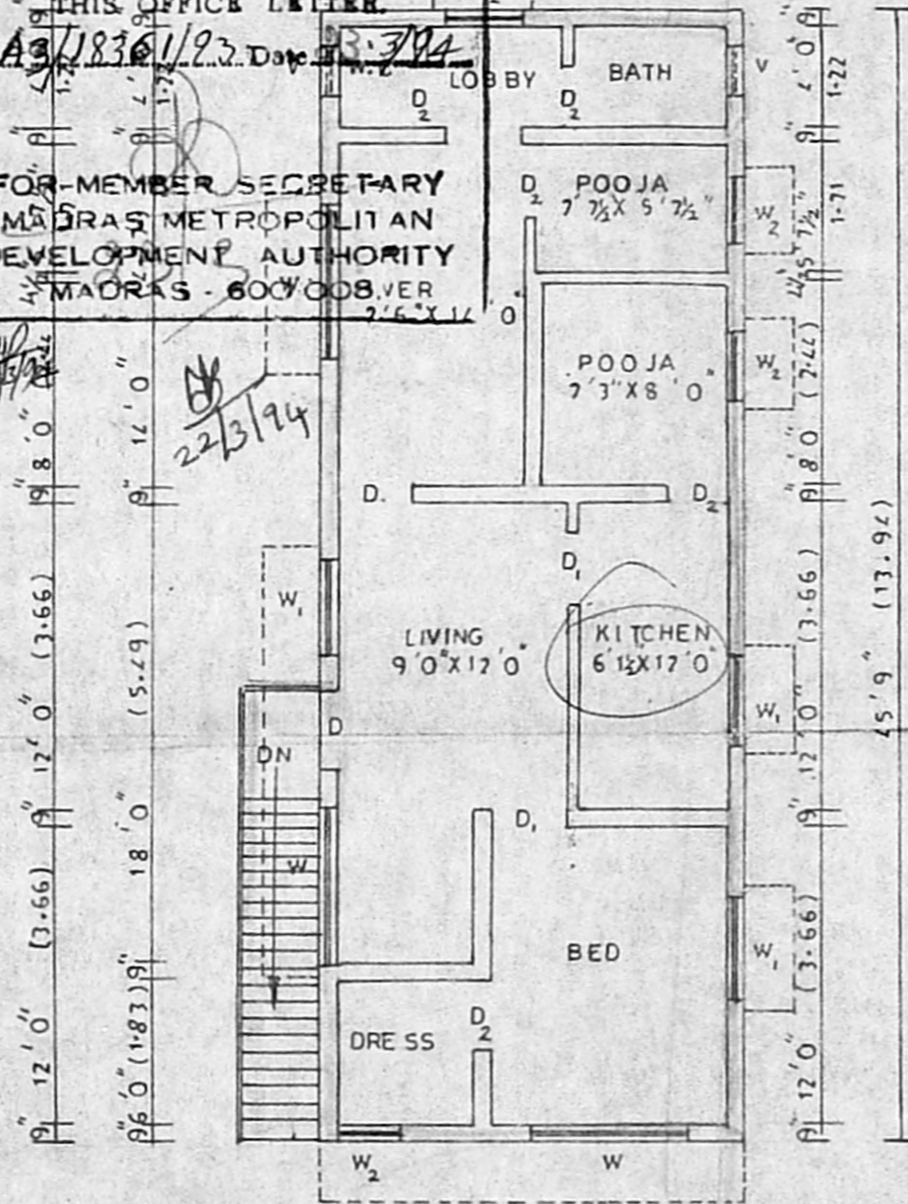

FIRST FLOOR PLAN

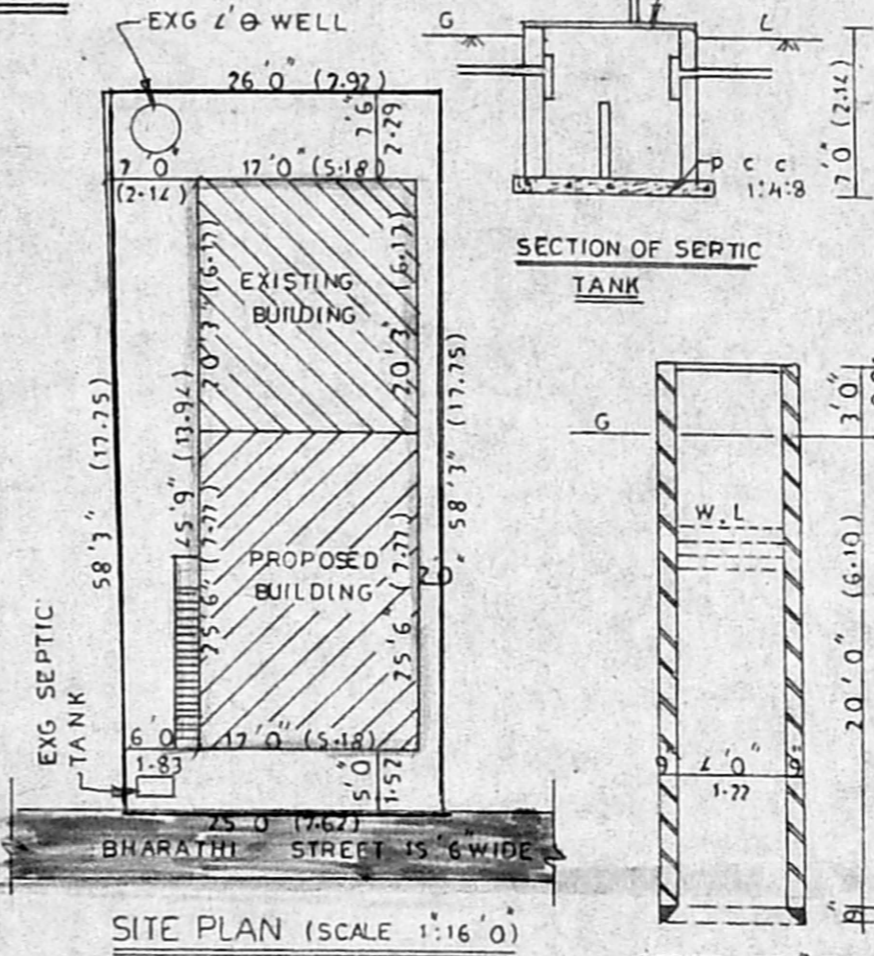

SITE PLAN (SCALE 1:16'0")

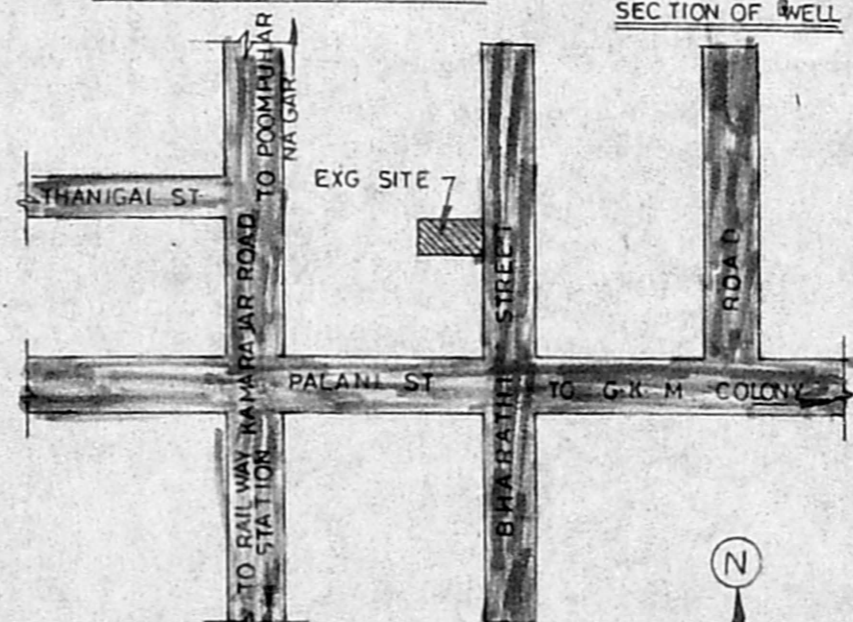

KEY PLAN (N.T.S)

SPECIFICATIONS

- 1 FOUNDATION IN P C C 1 : 4
- 2 BRICK WORK ARE IN C M 1 : 4
- 3 R C C ARE IN C CONC 1 : 2
- 4 PLASTERING WITH C M 1 : 6
- 5 WEATHERING COURSE WITH TWO LAYERS OF TILES

Scouting plan

REFERENCES

D	DOOR	3	3' X 7' 0"
D ₁	"	1	0' X 7' 0"
D ₂	"	2	6' X 7' 0"
W	WINDOW	6	0' X 4' 0"
W ₁	"	4	0' X 4' 6"
W ₂	"	3	0' X 4' 6"
V	VENTILATOR	2	0' X 1' 0"

AREA DETAILS

PLOT AREA	1485.00 Sq. Ft
EXG GROUND FLOOR	344.25 Sq. Ft
PRO "	433.50 Sq. Ft
PRO FIRST FLOOR	777.75 Sq. Ft
PLOT COVERAGE	52.74 %
F S I	1.05

COLOUR INDEX

PROPOSED	
ROAD	
BOUNDARY	

SCALE 1" = 8' 0"

[Signature]
 OWNER'S SIGNATURE

[Signature]
 4831555
 NACHALAM, D.C.E.
 LICENSED SURVEYOR
 (Madras - L.S. No. 3)

LICENSED SURVEYOR
 SREE RAGHAVENDRA CONSULTANTS
 CONSULTING CIVIL ENGINEER CONTRACTOR
 4760 KAVIARASU KANNADASAN NAGAR
 MADRAS 600 051