


PLAN SHOWING THE PROPOSED CONSTRUCTION OF RESIDENTIAL BUILDING IN
 PLOT NO. A-39, S.NO. 126/4, 6TH AVENUE, BANU NAGAR, ORAGADAM VILLAGE


SANDAPET TALUK, AMBATTUR MUNICIPALITY.

SCALE 1" = 8' (1:100)

A/16147/43/94
 Planning Permit No. **APPROVED**
 SUBJECT TO THE CONDITIONS IN THIS OFFICE LETTER.
 No. A3/25935/93 Date: 2/9/94
 FOR MEMBER SECRETARY
 MADRAS METROPOLITAN
 DEVELOPMENT AUTHORITY
 MADRAS 600 007

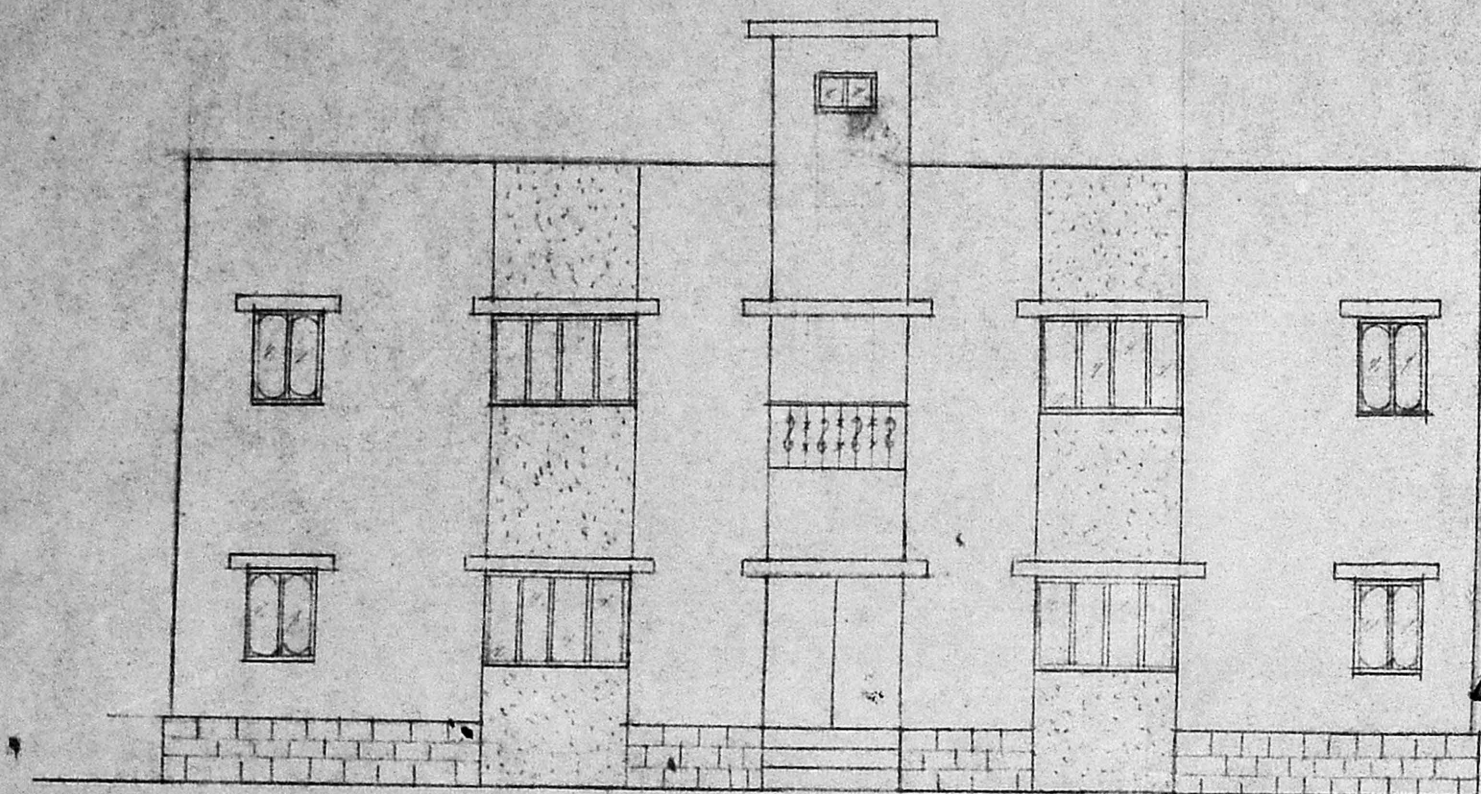


FRONT ELEVATION

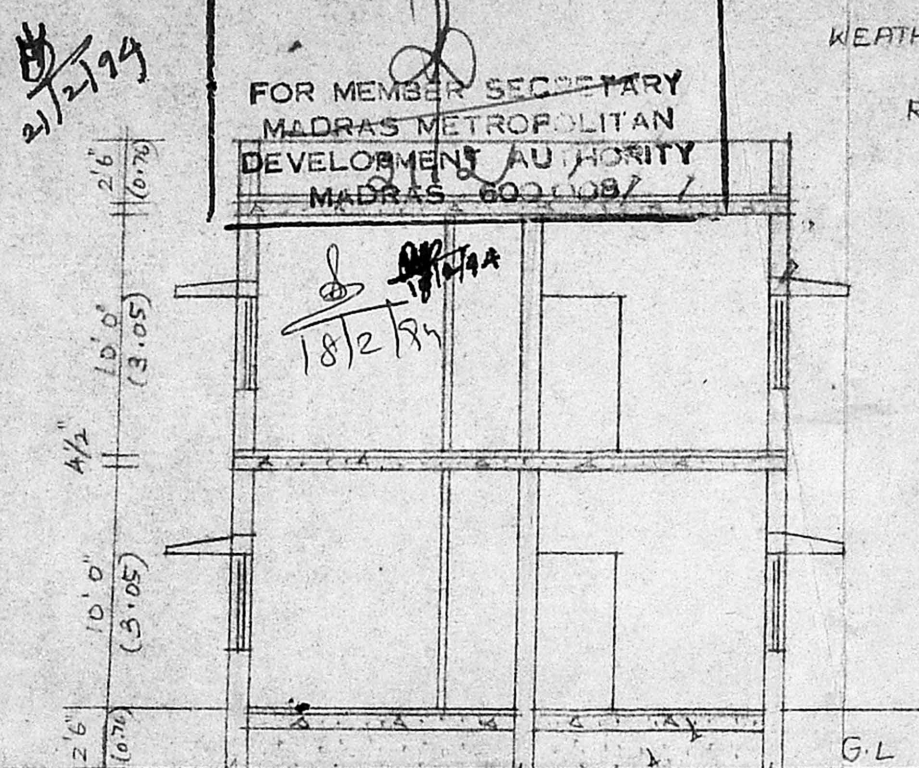


SECTION DN AB


PARAPET WALL 6" THICK
 R.C.C. ROOF SLAB 1:2:4 MIX
 WEATHERING COURSE
 R.C.C. LINTEL 1:2:4 MIX

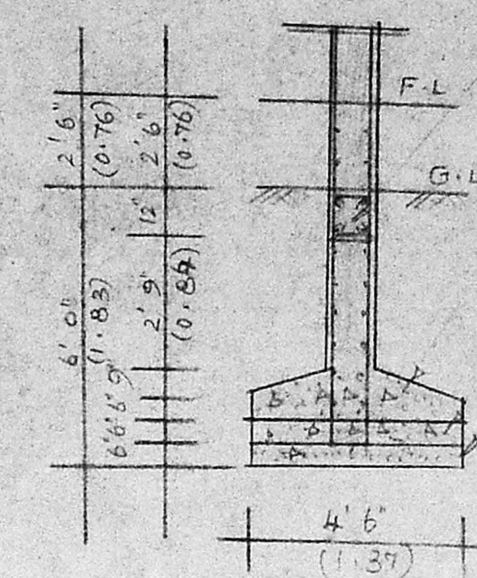

12" x 12" PUNTH BEAM 1:2:4 MIX
 FOUNDATION CONE IN R.C.C. 1:2:4 MIX
 RIVER SAND FILLING

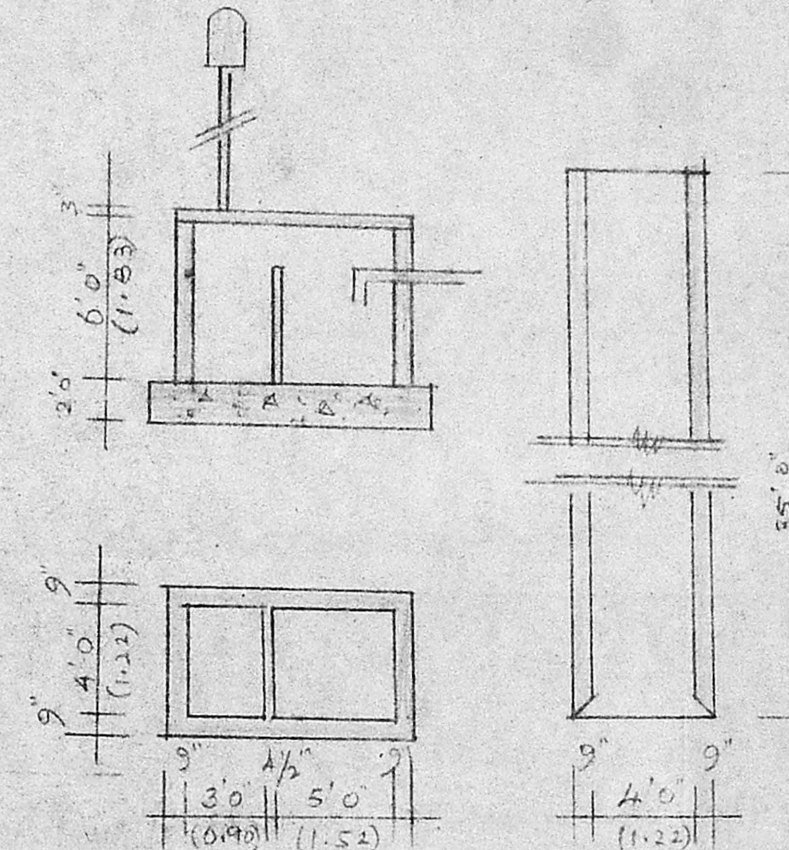

DETAILS OF WELL, SEPTIC TANK AND FOUNDATION

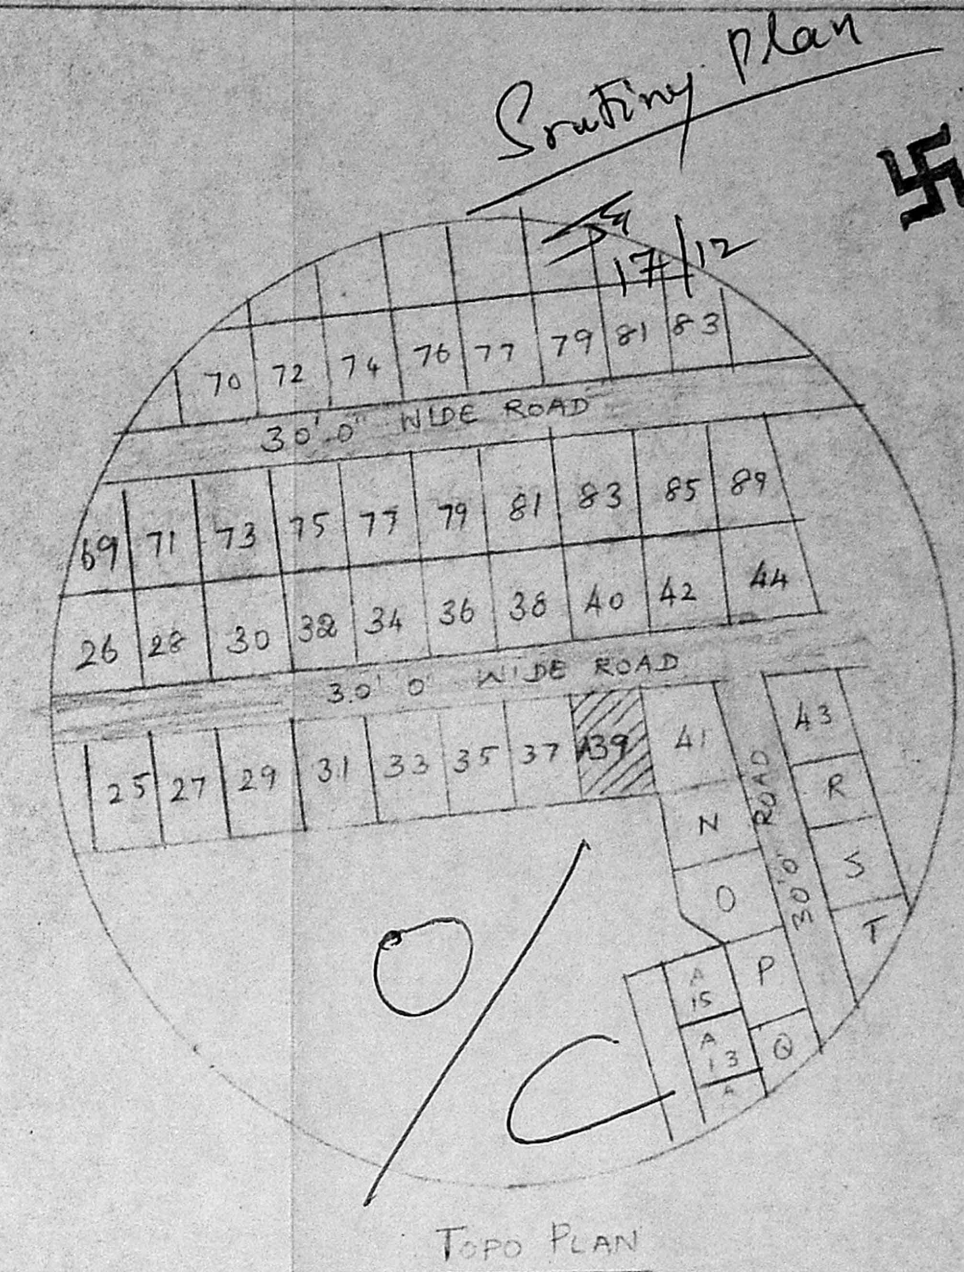

TOPO PLAN

SCHEDULE OF JOINERY


D	DOOR	3'3" x 6'6"
D ₁	DOOR	3'0" x 6'6"
D ₂	DOOR	2'6" x 6'6"
W	WINDOW	4'6" x 4'0"
W ₁	WINDOW	3'0" x 4'0"
W ₂	WINDOW	6'0" x 4'0"
V	VENTILATOR	5'0" x 2'0"

REFERENCE


	SFT	SQM
PLOT AREA	2880	267.65
G.F. AREA	1372	127.51
F.F. AREA	1372	127.51
COVERAGE	47% F.S.I.	0.94

- P. ...
- ...
- ...
- M. ...


OWNER

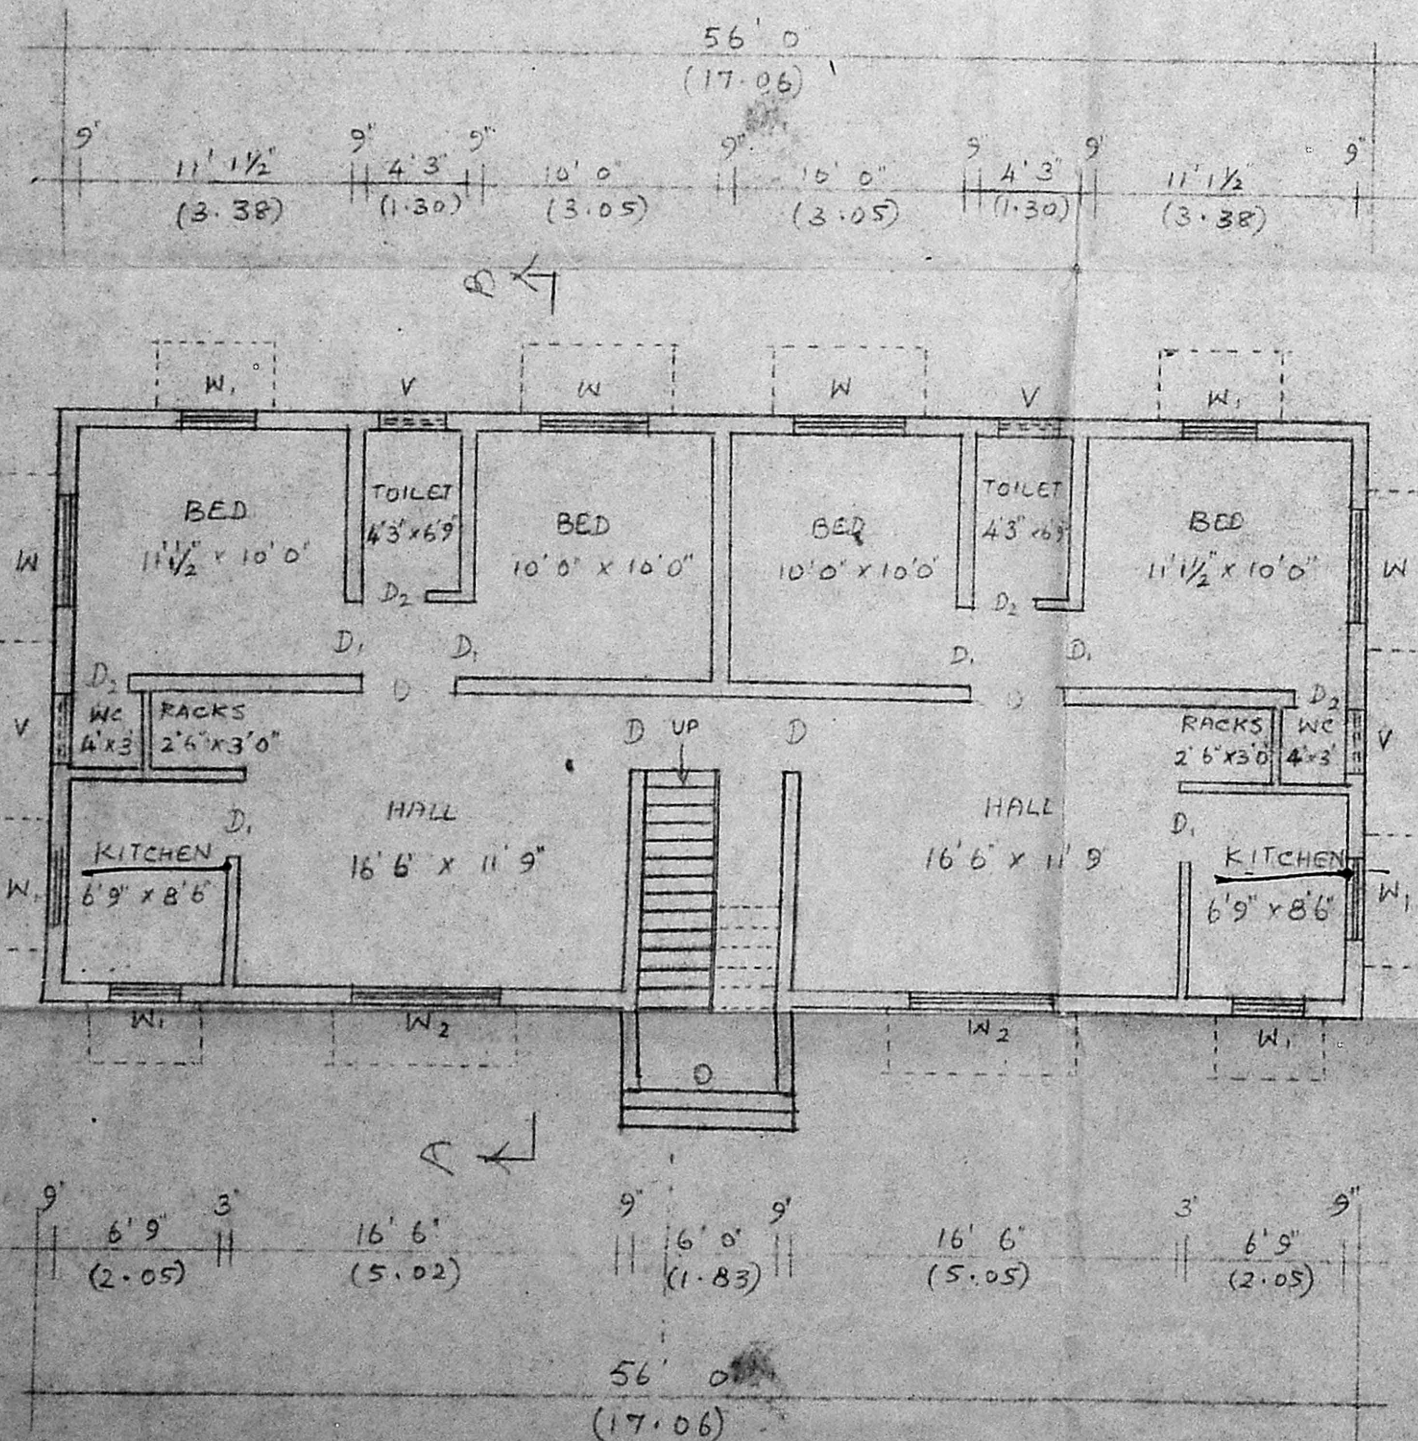

GROUND FLOOR PLAN

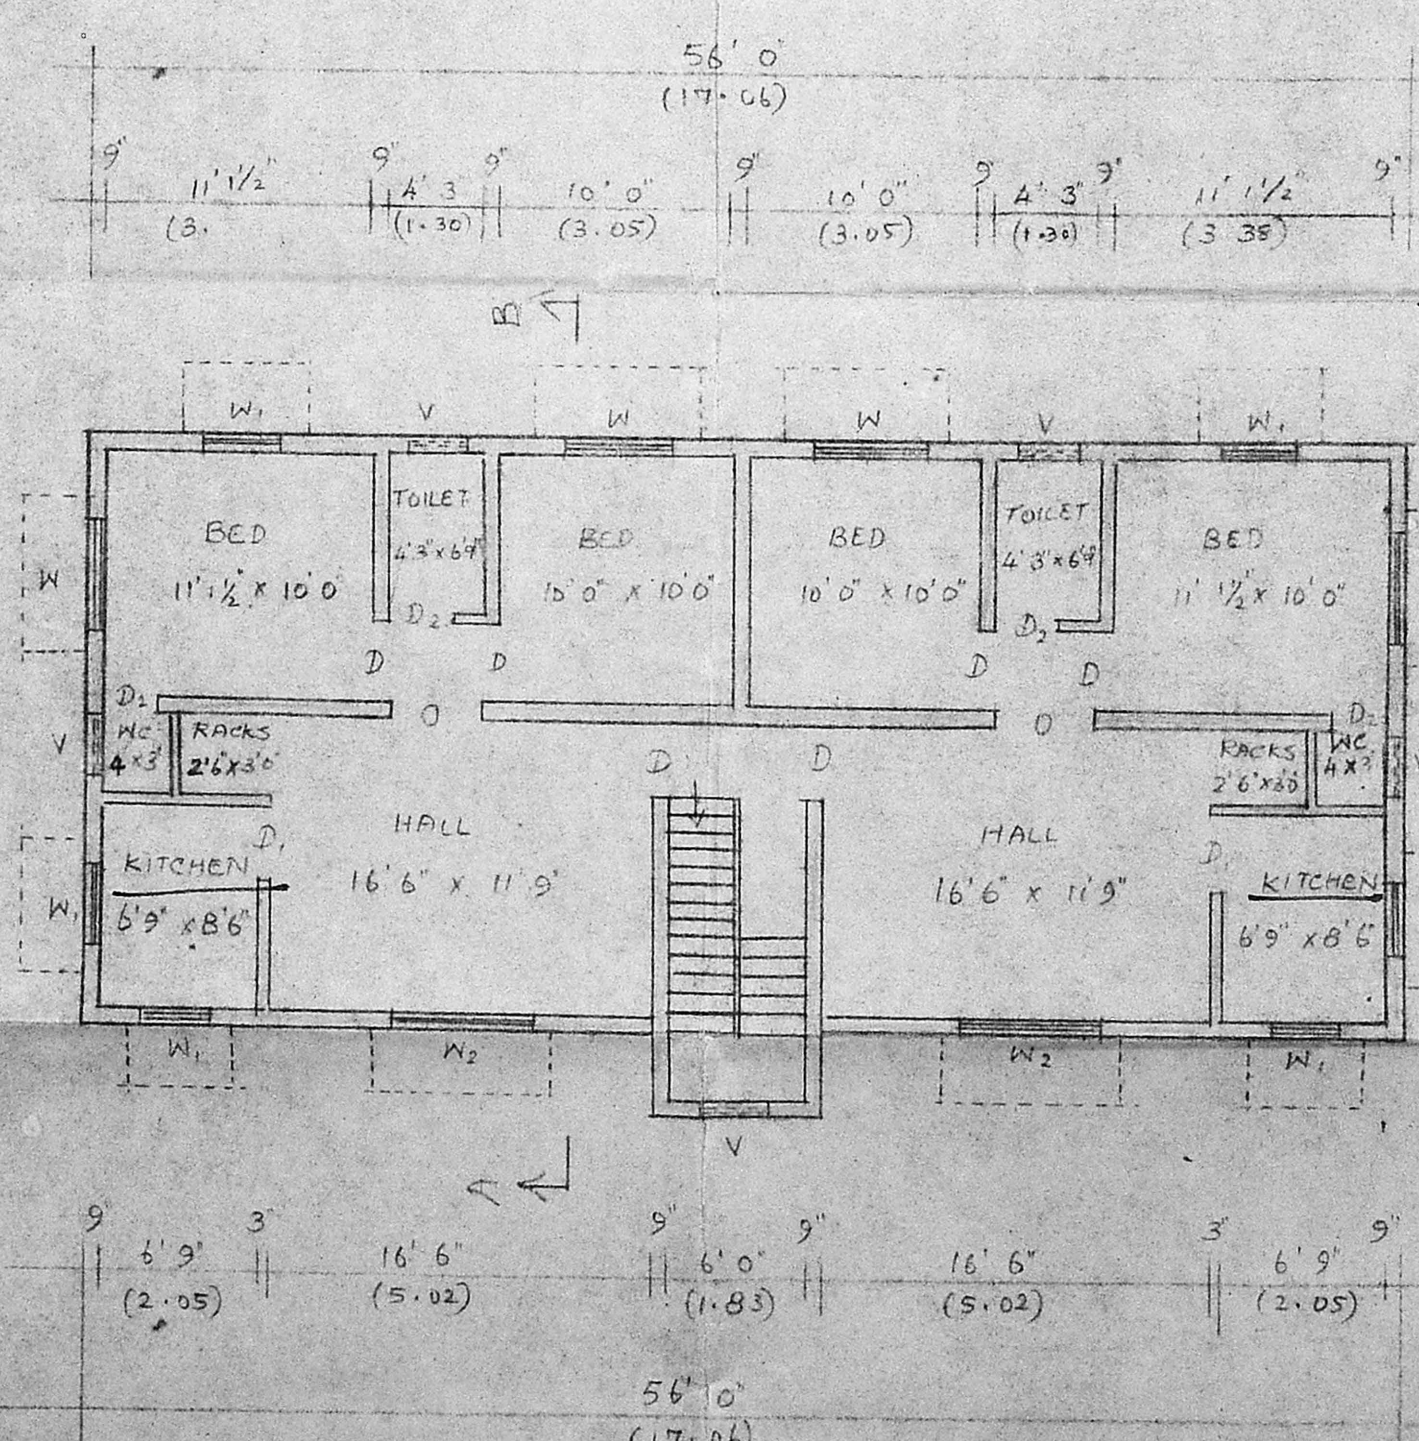

FIRST FLOOR PLAN

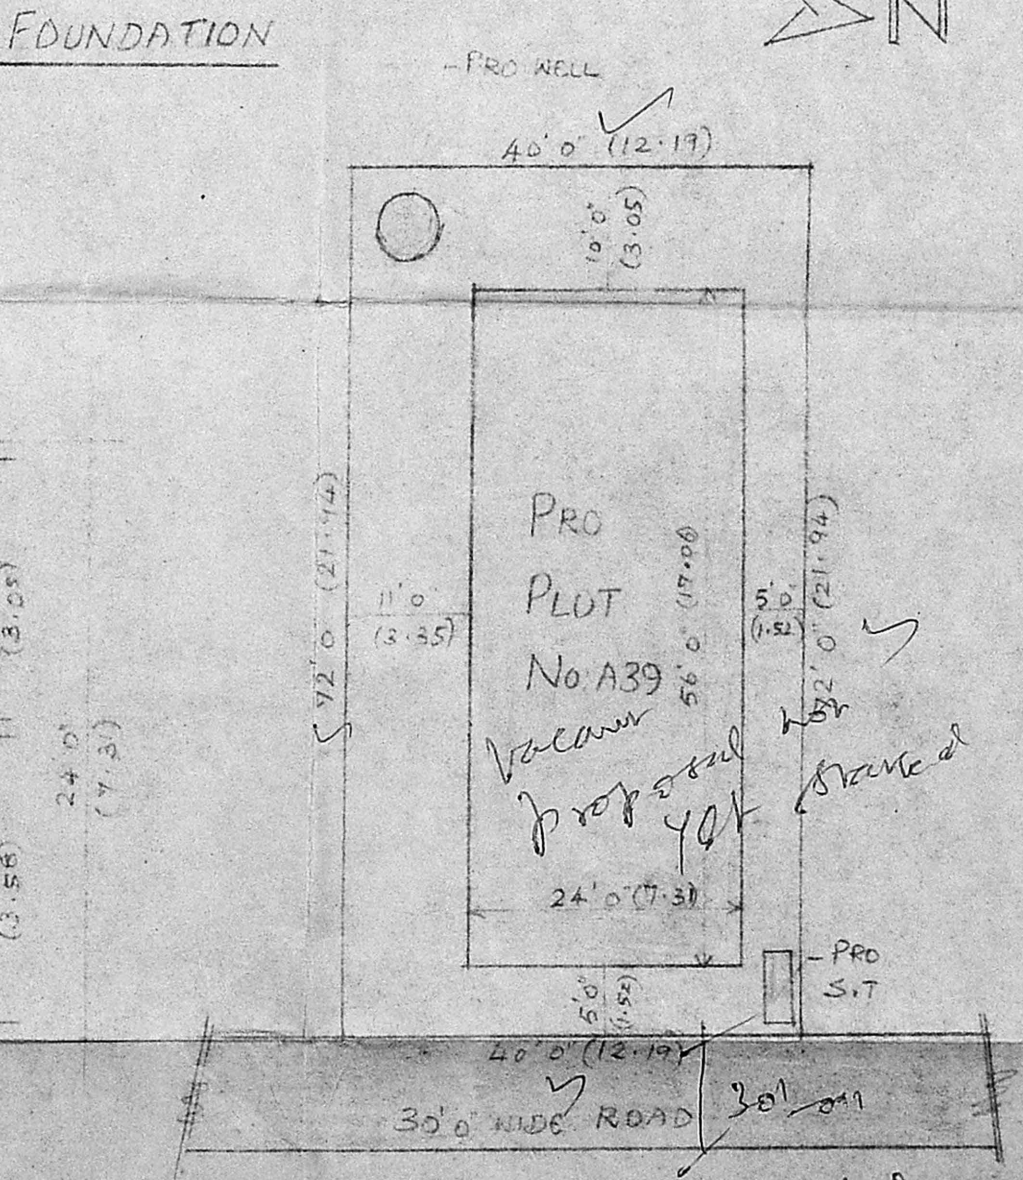

INSPECTION PLAN SITE PLAN
 SCALE 1:200

M. ...
 Civil Engineer & Licensed Surveyor
 Ambattur & Avadi Township
 210/5, M.T.H. ROAD
 VENKATAPURAM
 AMBATTUR, MADRAS-58