



PLAN OF PROPOSED ALTERATIONS (CHANGE OF ROOF) AT No 12, 13, 14 & 94
 HUNTERS ROAD, YEPERY, DN. 102, R. S. No 857/2, BLOCK No 16.
 MADRAS. SCALE 1:100

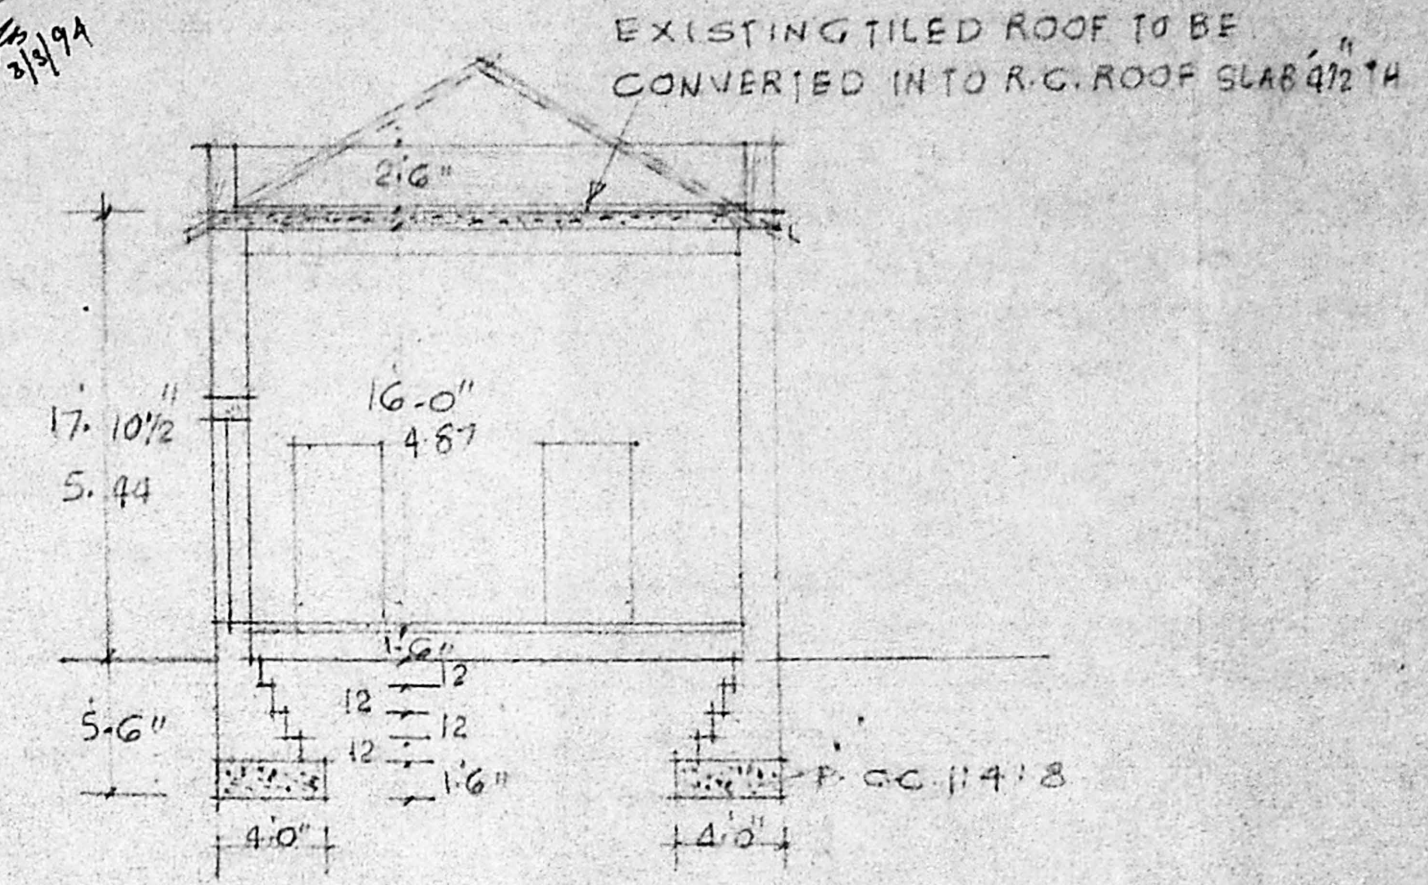

Sanction Plan
 A, 27584/94
 3/1/94

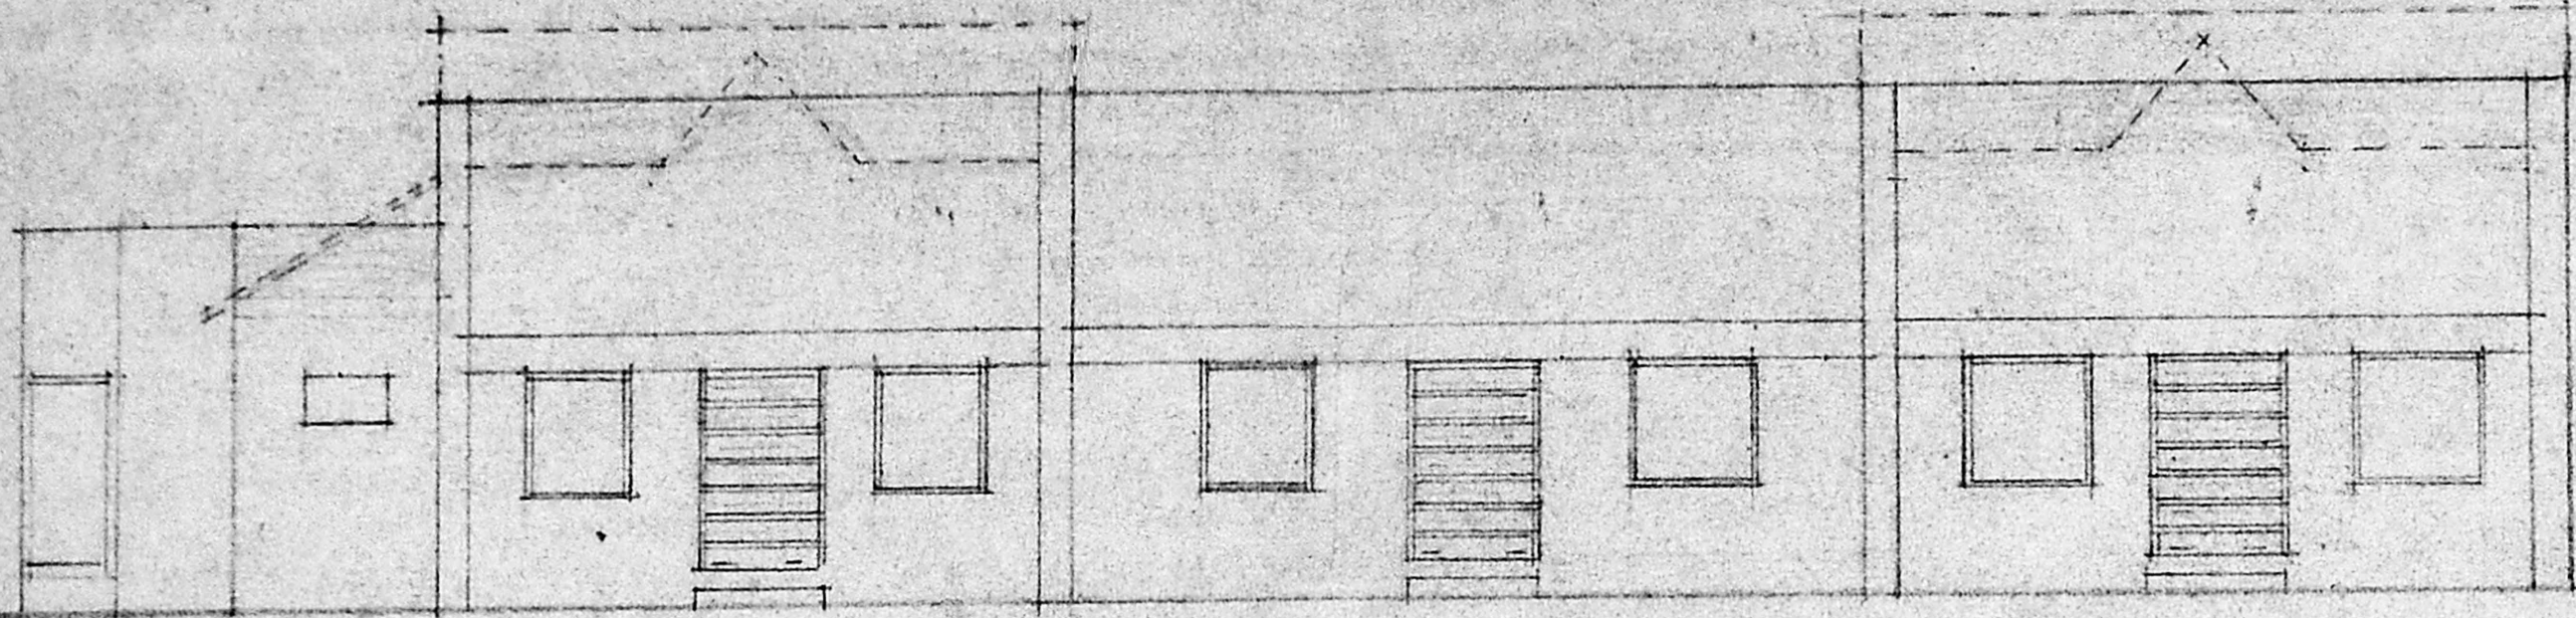



o/c

Planning Permit No. A/16255/15/1994 FRONT ELEVATION

APPROVED
 SUBJECT TO THE CONDITIONS IN THIS OFFICE LETTER.
 No. A3/27584/15 Date 7/6/94
 FOR MEMBER SECRETARY
 MADRAS METROPOLITAN
 DEVELOPMENT AUTHORITY
 MADRAS - 600 008.

(Subject to the conditions mentioned therein)

Change of roof proposed not yet planned

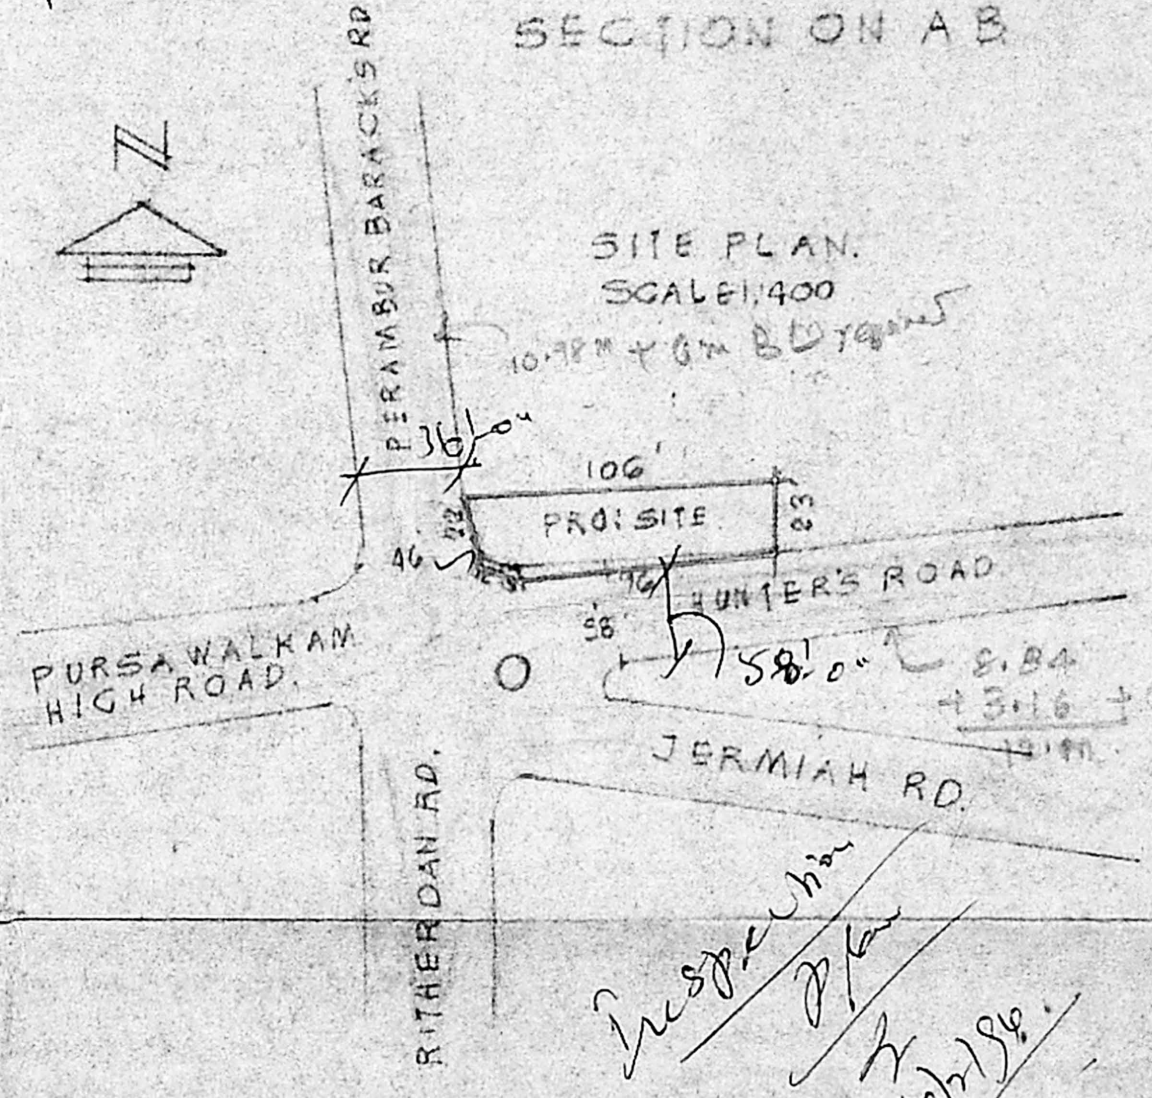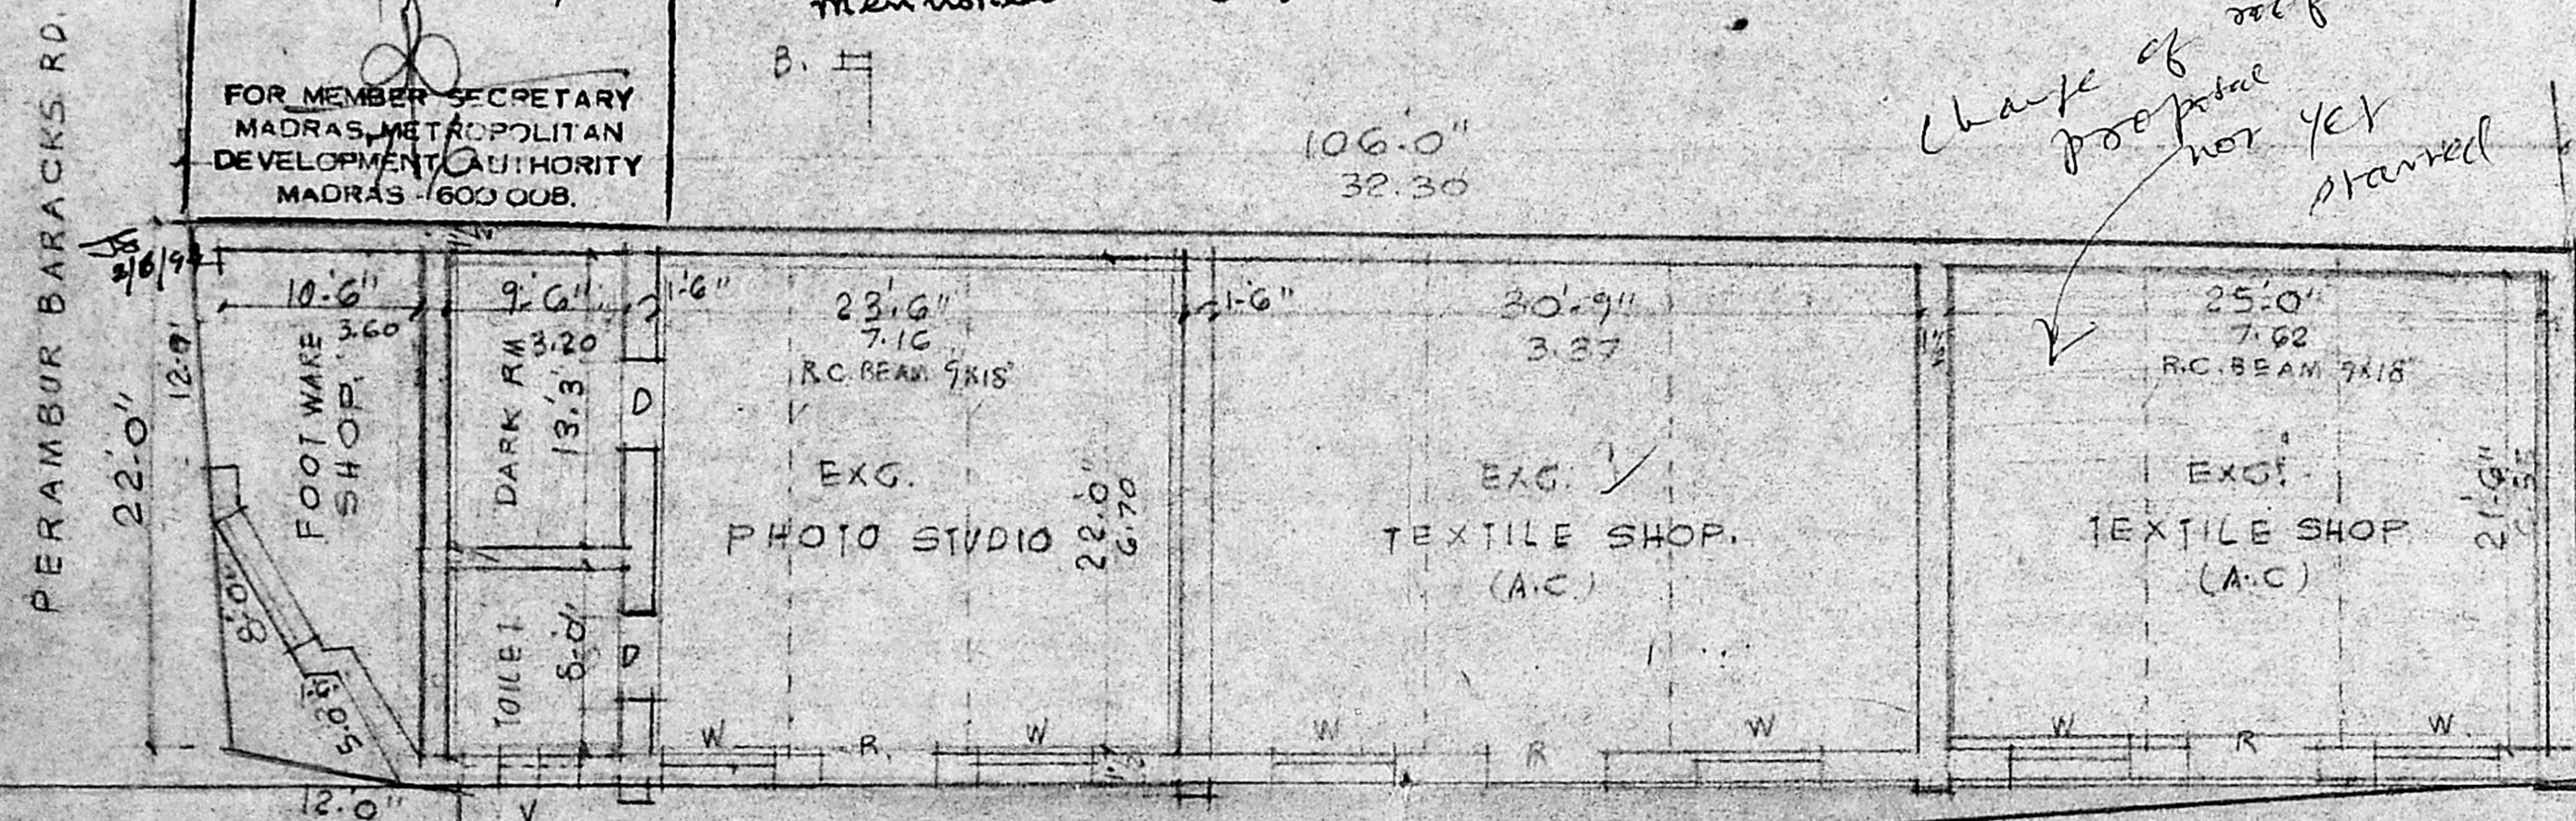

| | |
|--------------------|-------------|
| JOURNEY | |
| O.T.W. DOOR | 1.00 x 2.13 |
| R. ROLLING SHUTTER | 1.52 x 2.42 |
| W WINDOW | 1.52 x 1.52 |
| V VENTILATOR | 0.91 x 0.60 |

- PROPOSAL
- EXG. TO BE REMOVED
- SITE BOUNDARY
- ROAD

PLOT AREA 2408 SFT 205 M²
 G FLOOR AREA 2408 SFT 205 M²

96'-0" 29.27

39'-0" 11.89

31'-0" 9.45

28'-0" 8.53

98'-0" 29.91

GROUND PLAN (CUM SITE PLAN)
 HUNTERS ROAD

Inspection Plan
 14/7/94

K. Venugopal

Er. K. VENUGOPAL, Rtd. A.C.E.
 Civil & Sanitary Engineering Consultant
 Licensed Surveyor, Class I No: 320
 Licensed Plumber, Class-I Metro Water
 Sewerage No. Water Supply No.
 3, Neelakandan Street, Nungambakam (East) Area
 Backside of Corporation Girls Higher Secondary School
 MADRAS-600 034

OWNER

LICENSED SURVEYOR