





FRONT ELEVATION

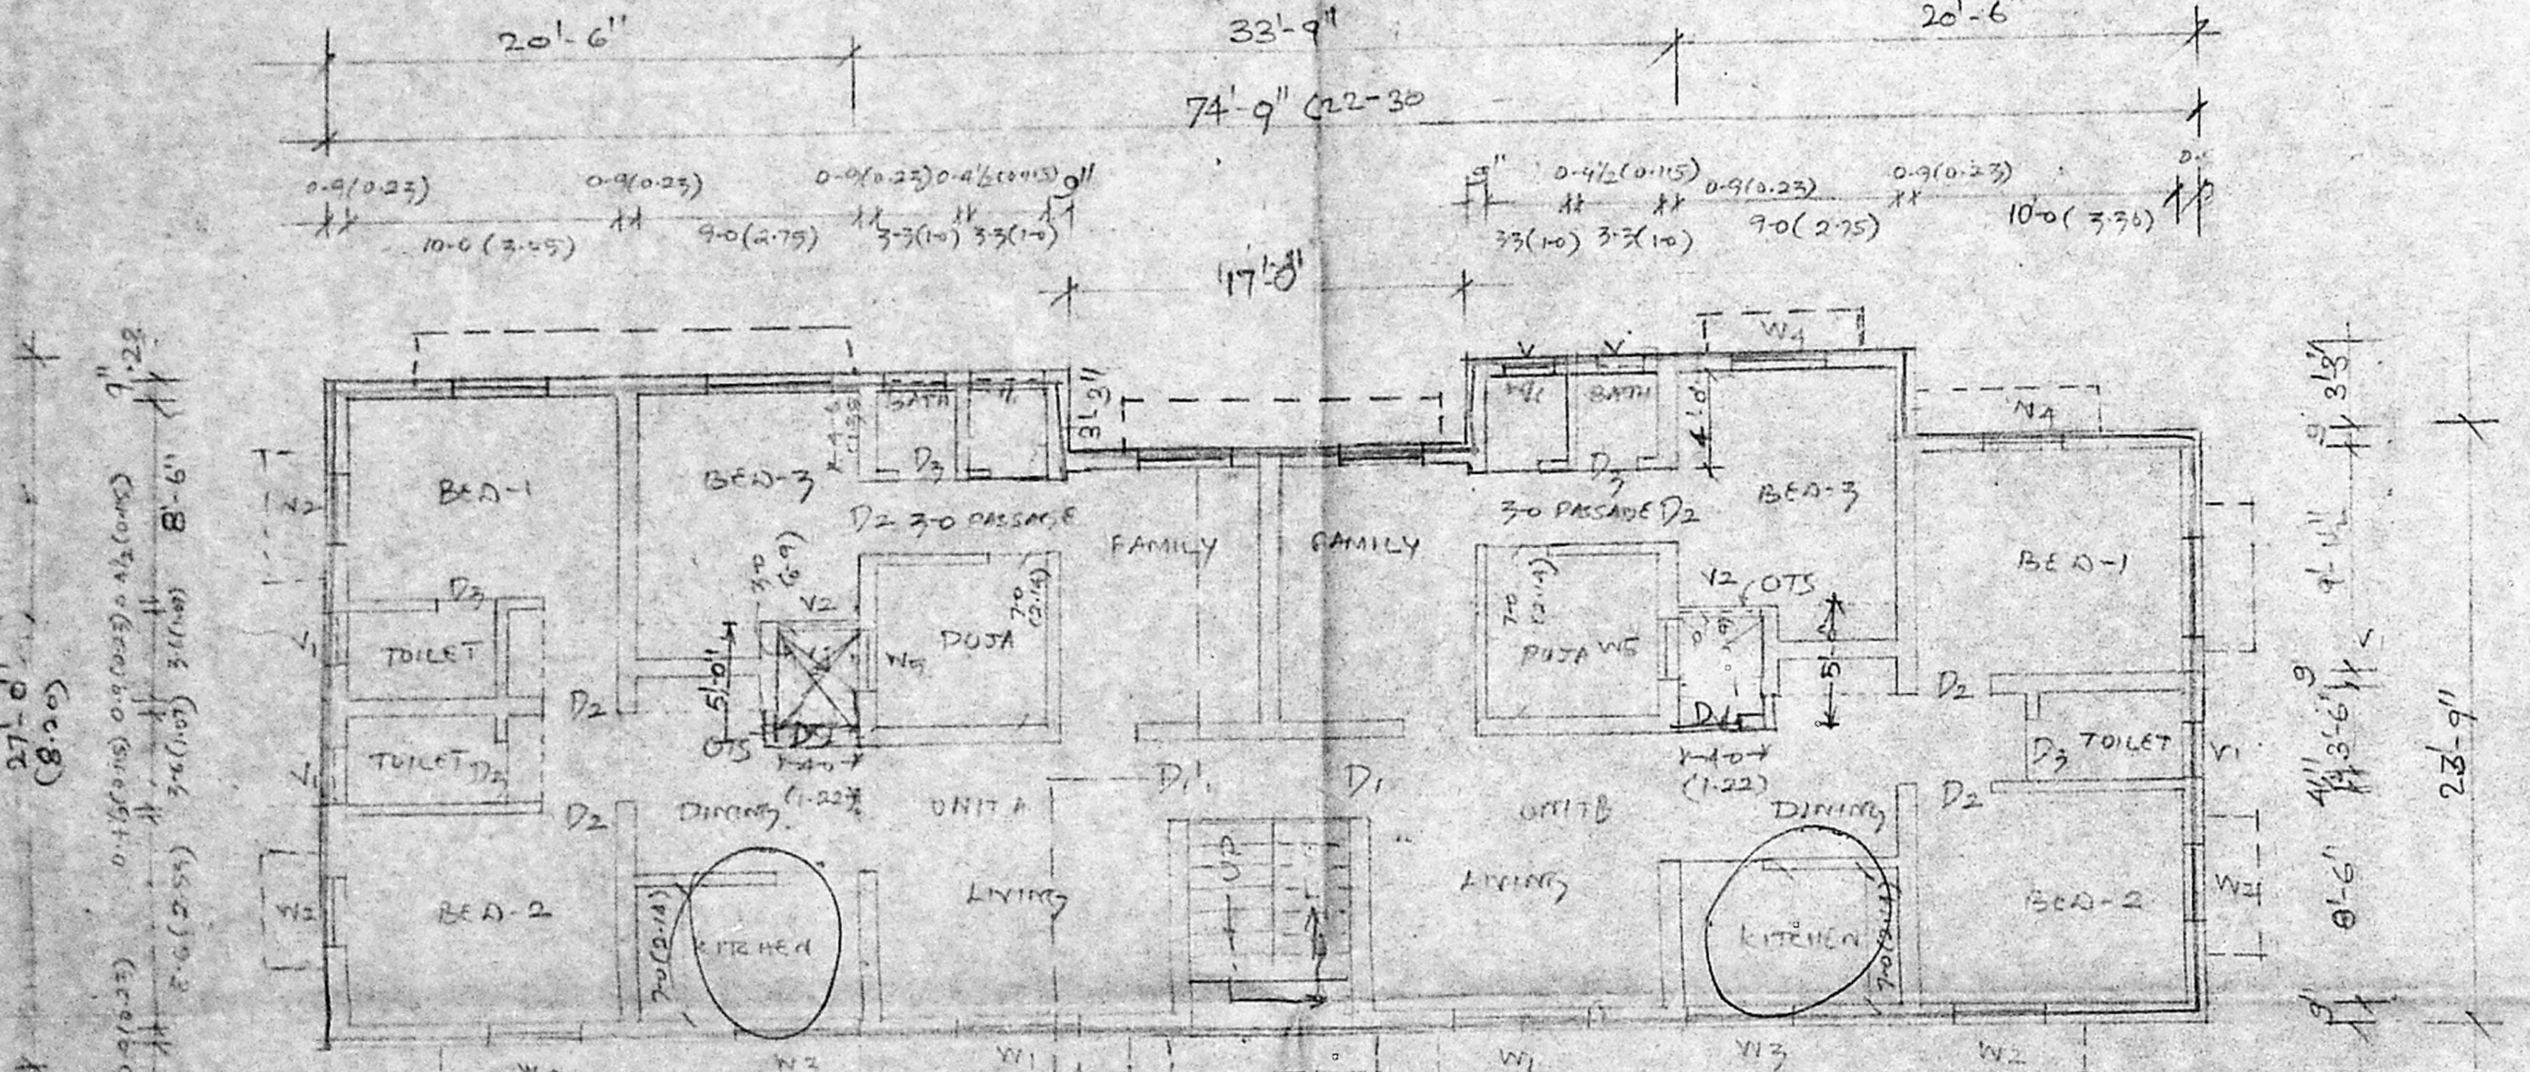


GROUND FLOOR PLAN

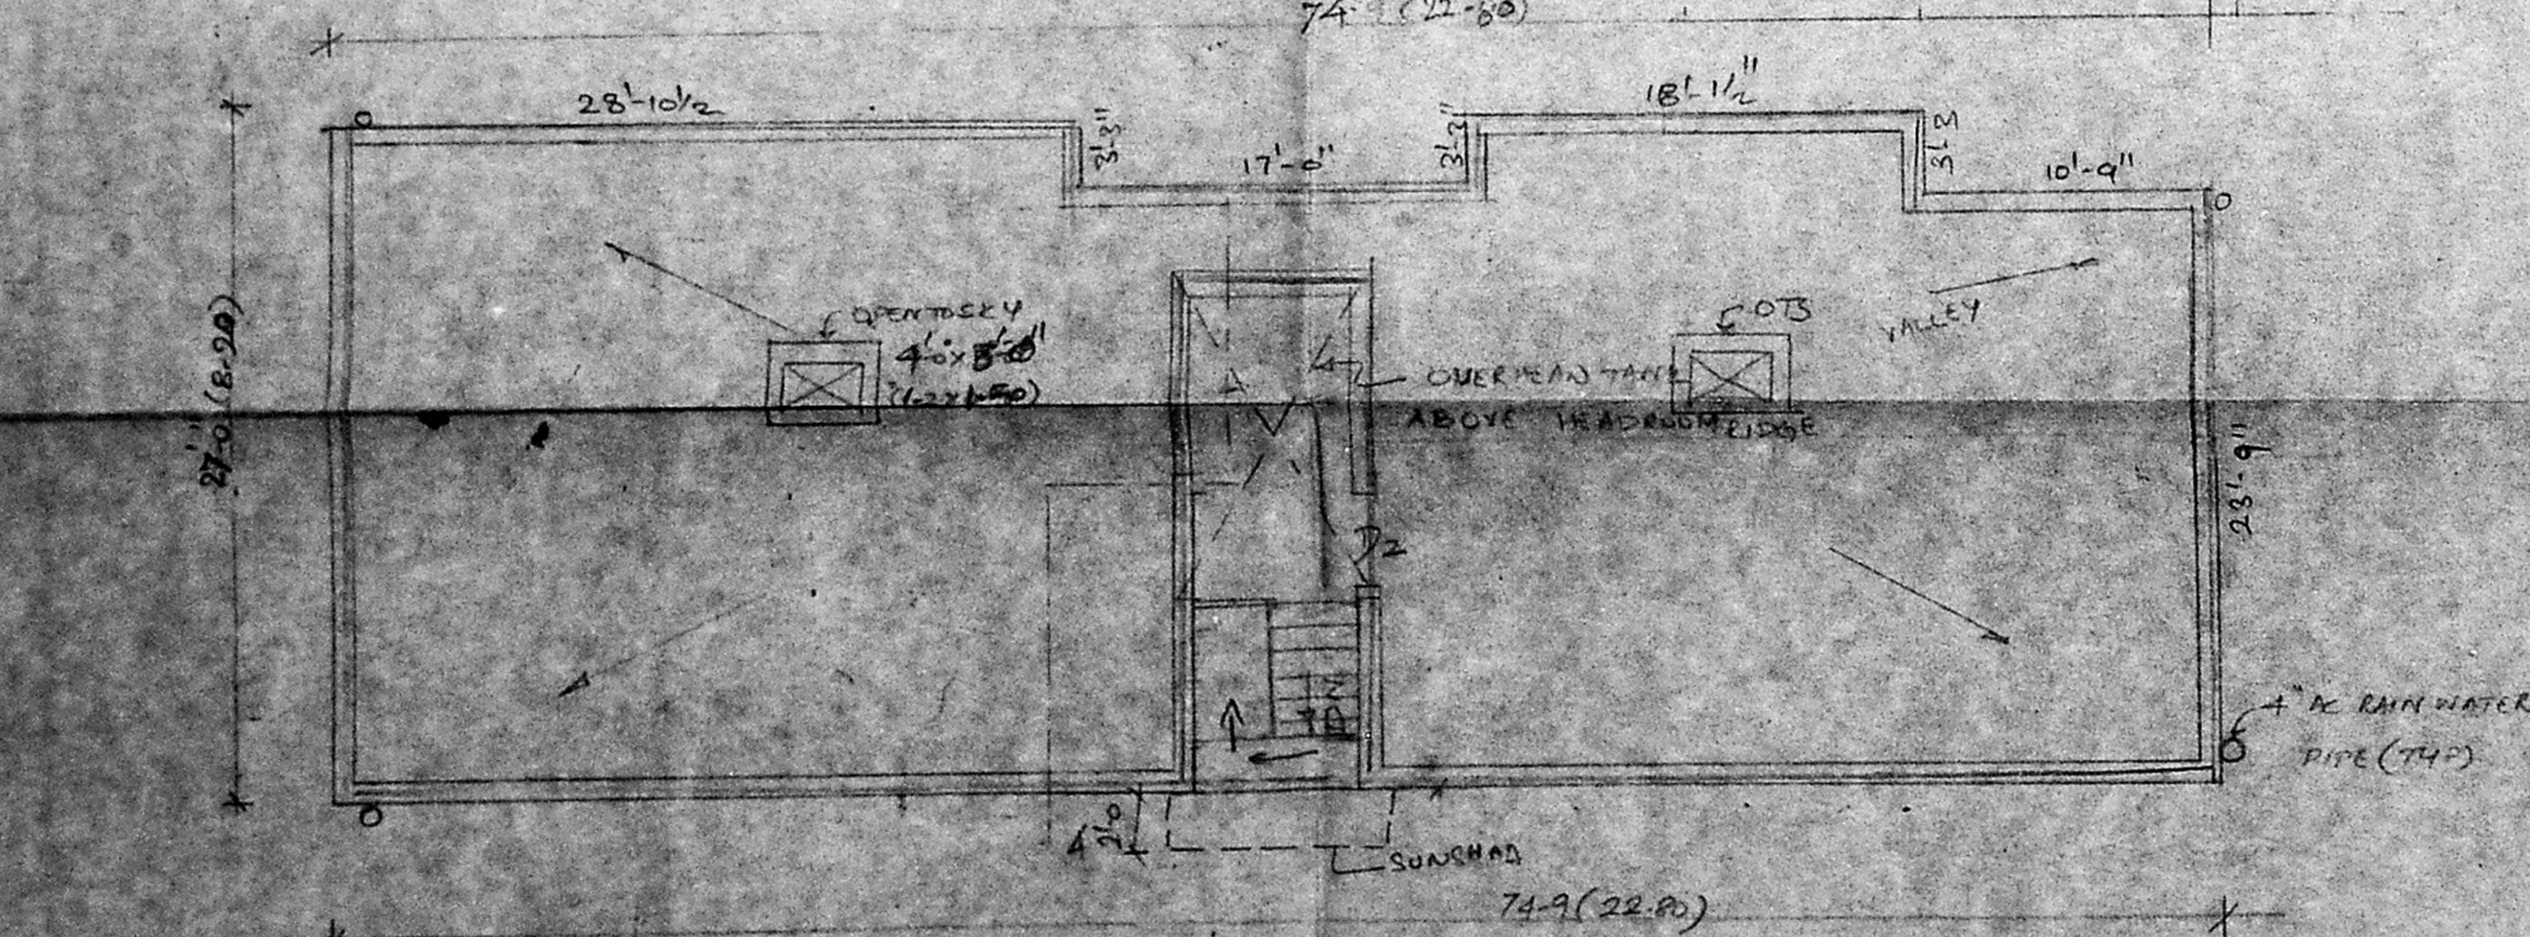


TERRACE PLAN

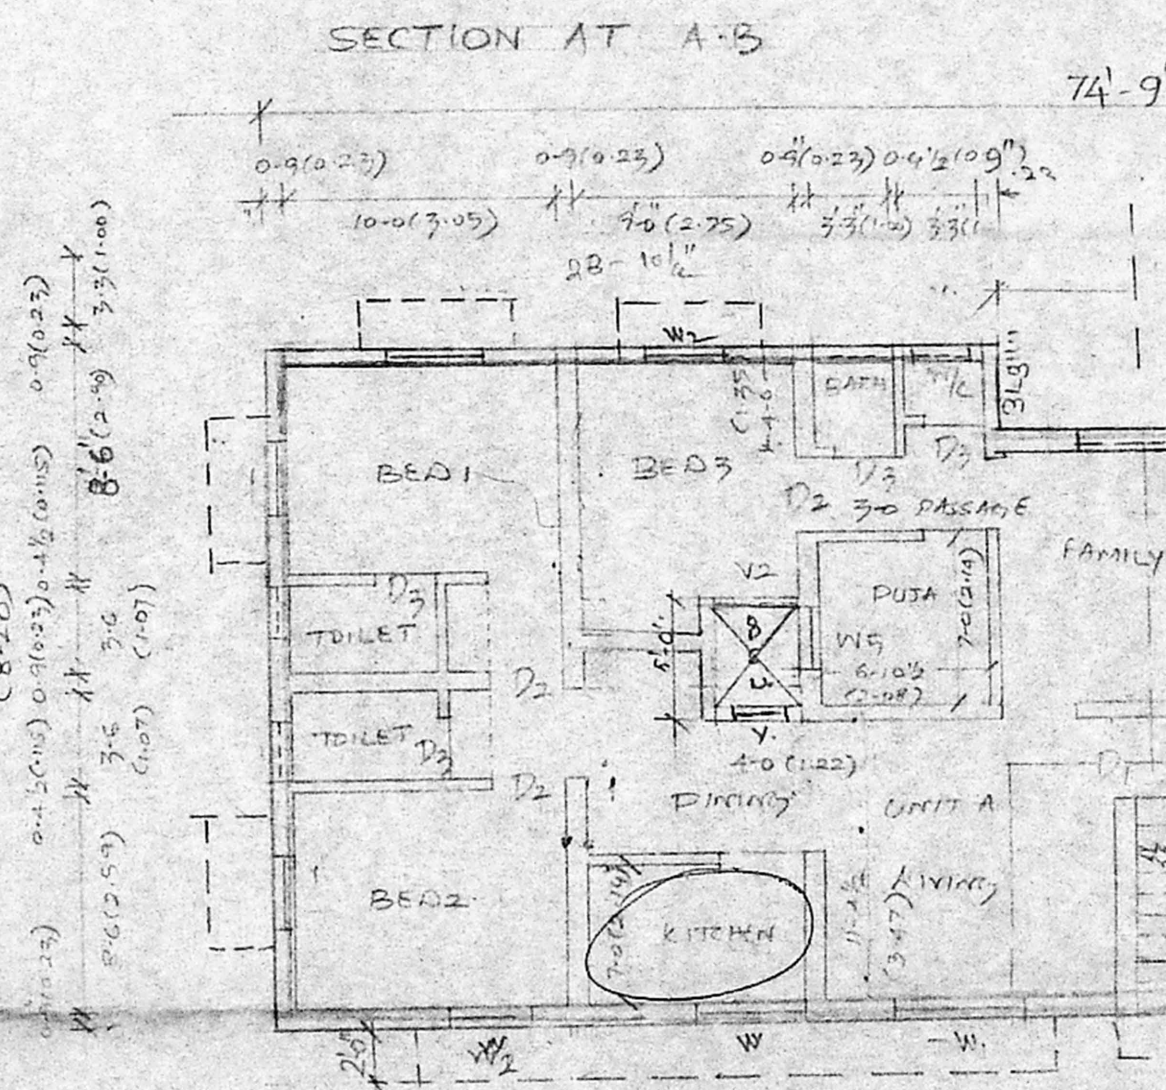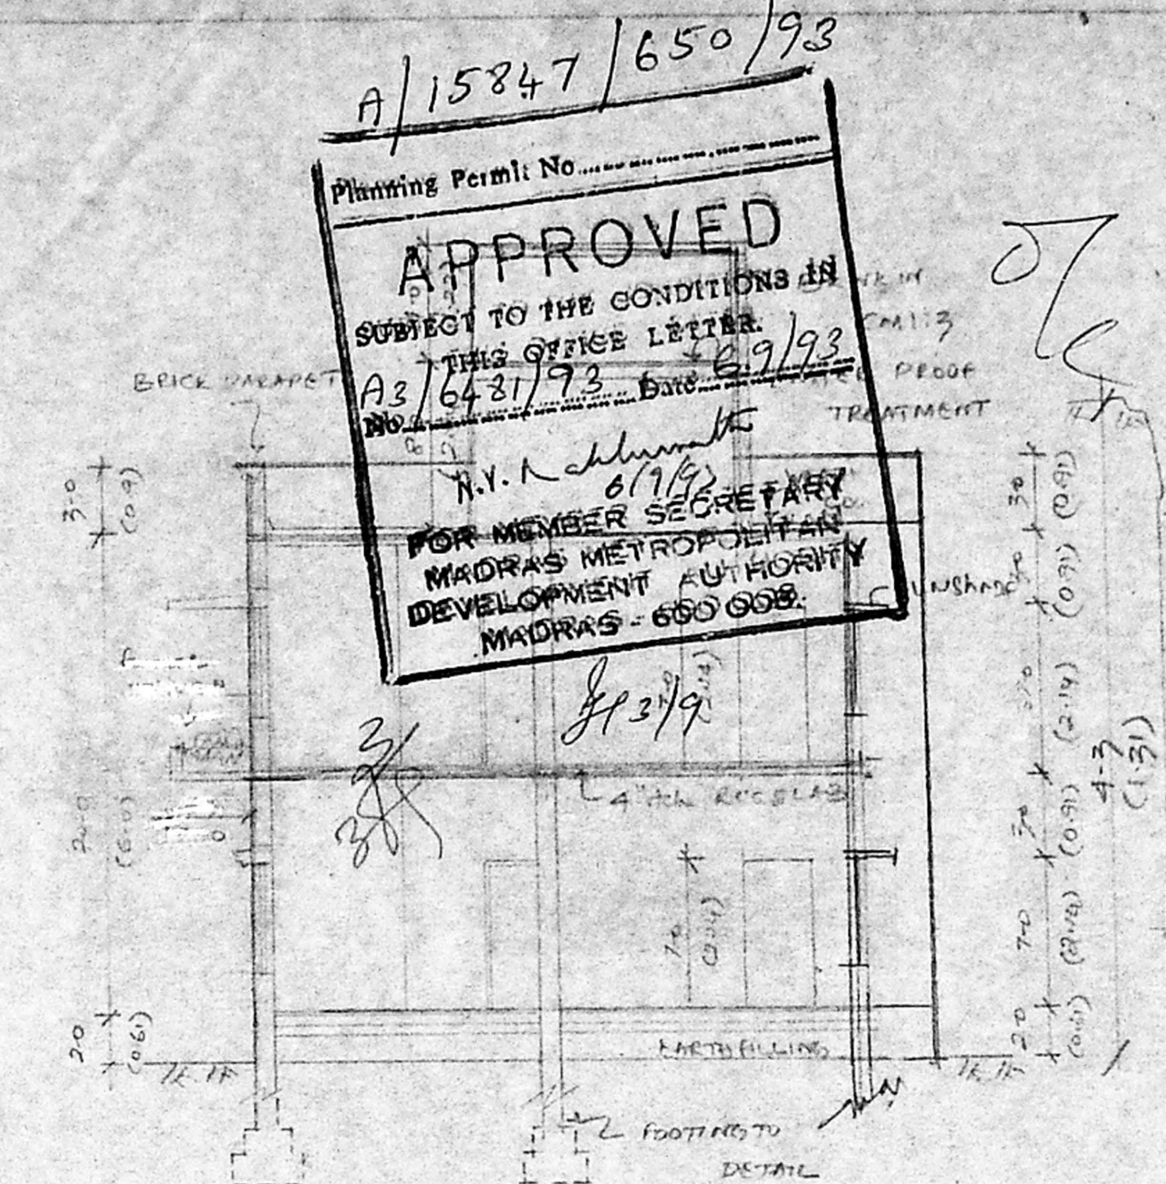


SECTION AT A-B

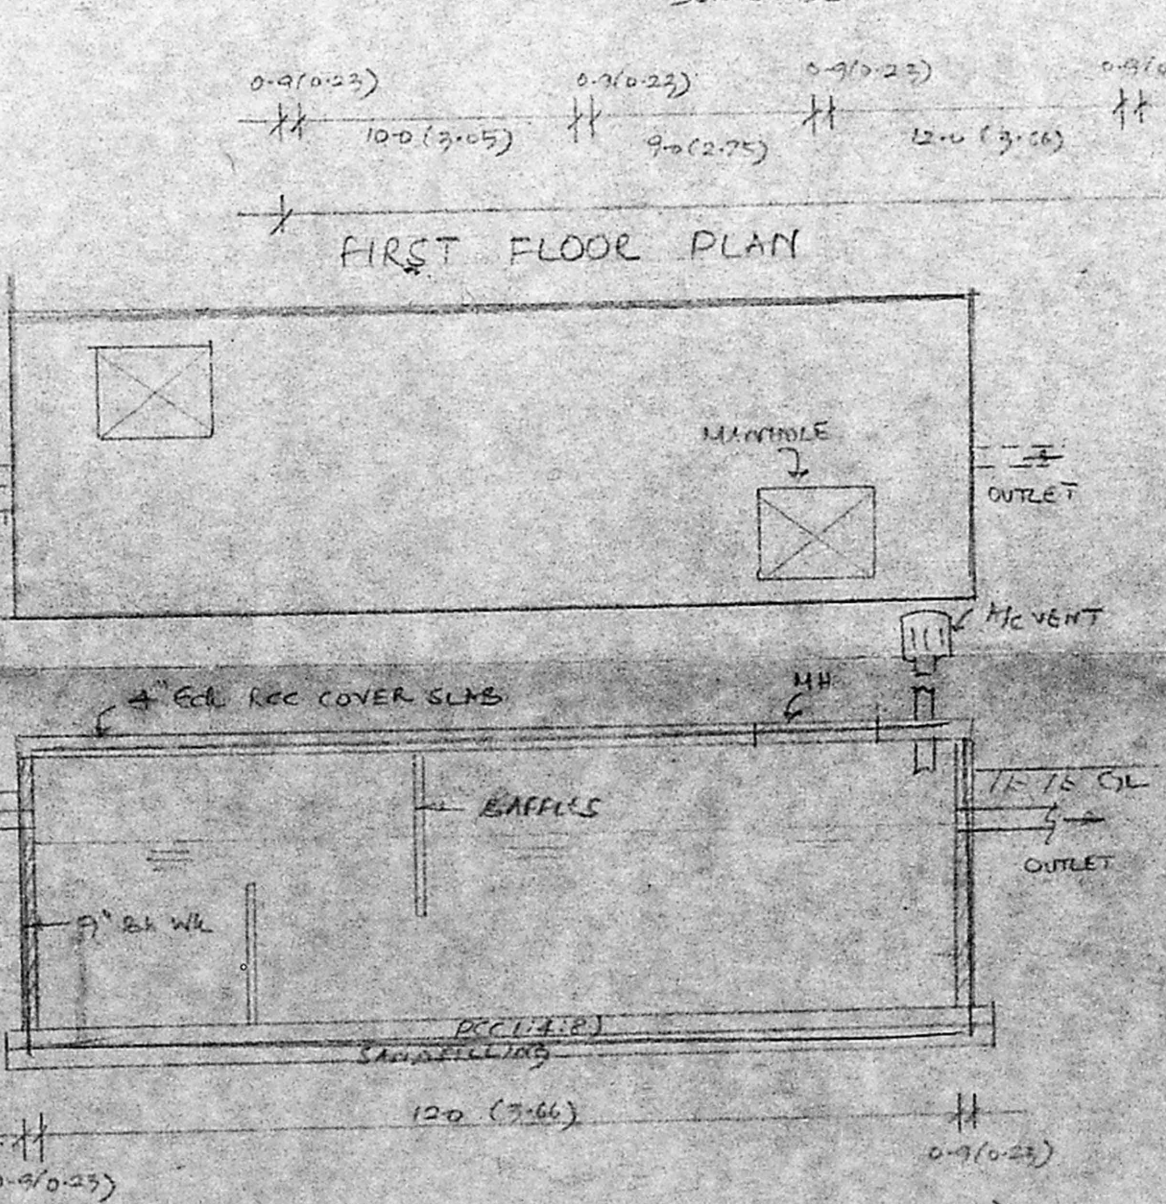


DETAILS OF SEPTIC TANK (TYP) (NTS)

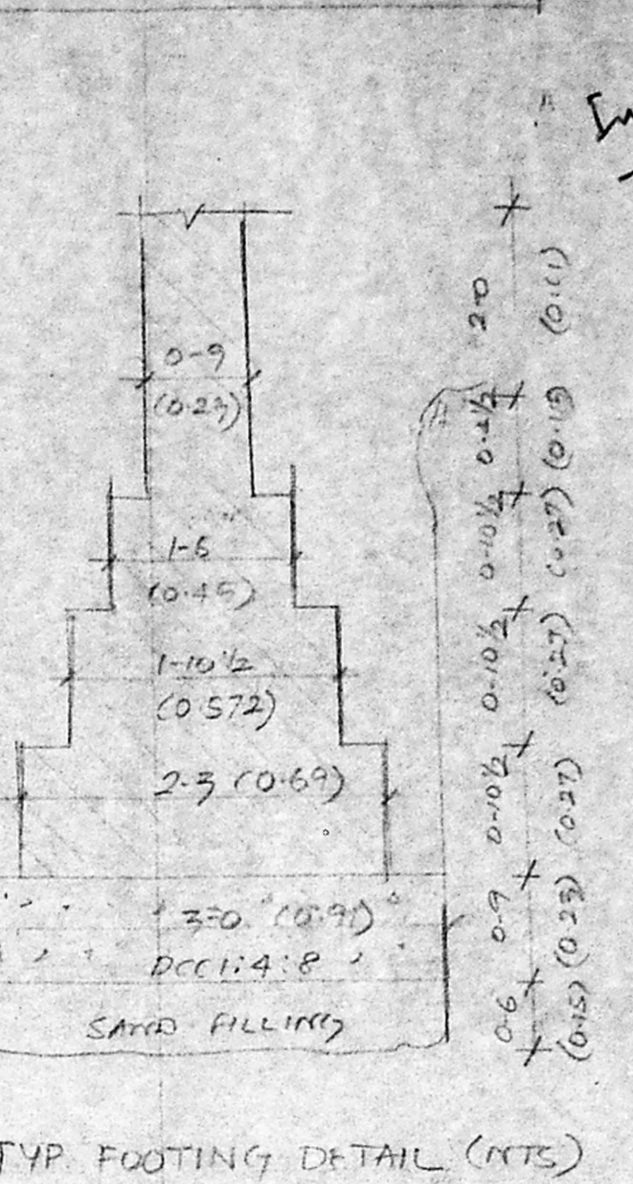


TYP FOOTING DETAIL (NTS)

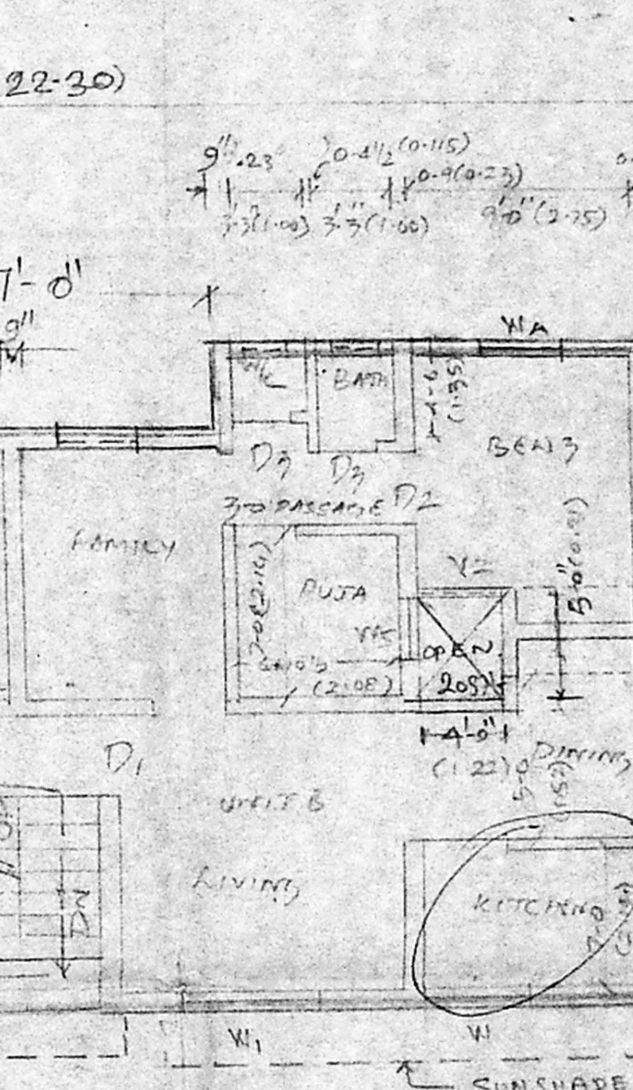

FIRST FLOOR PLAN

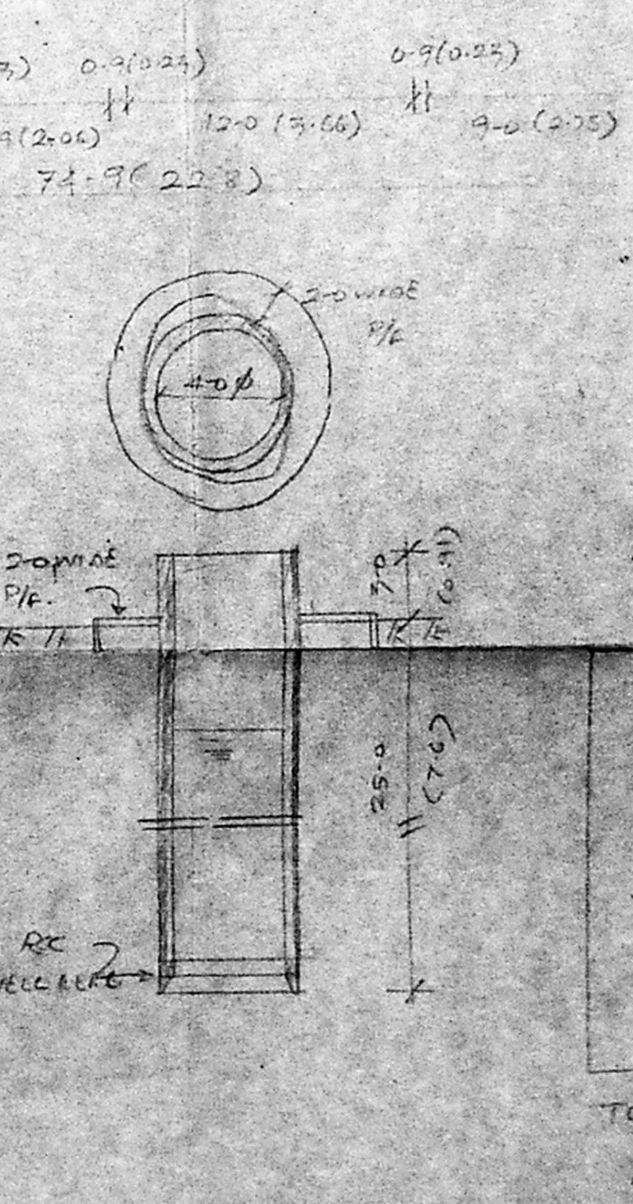

DETAILS OF 4-0-0 WELL (NTS)

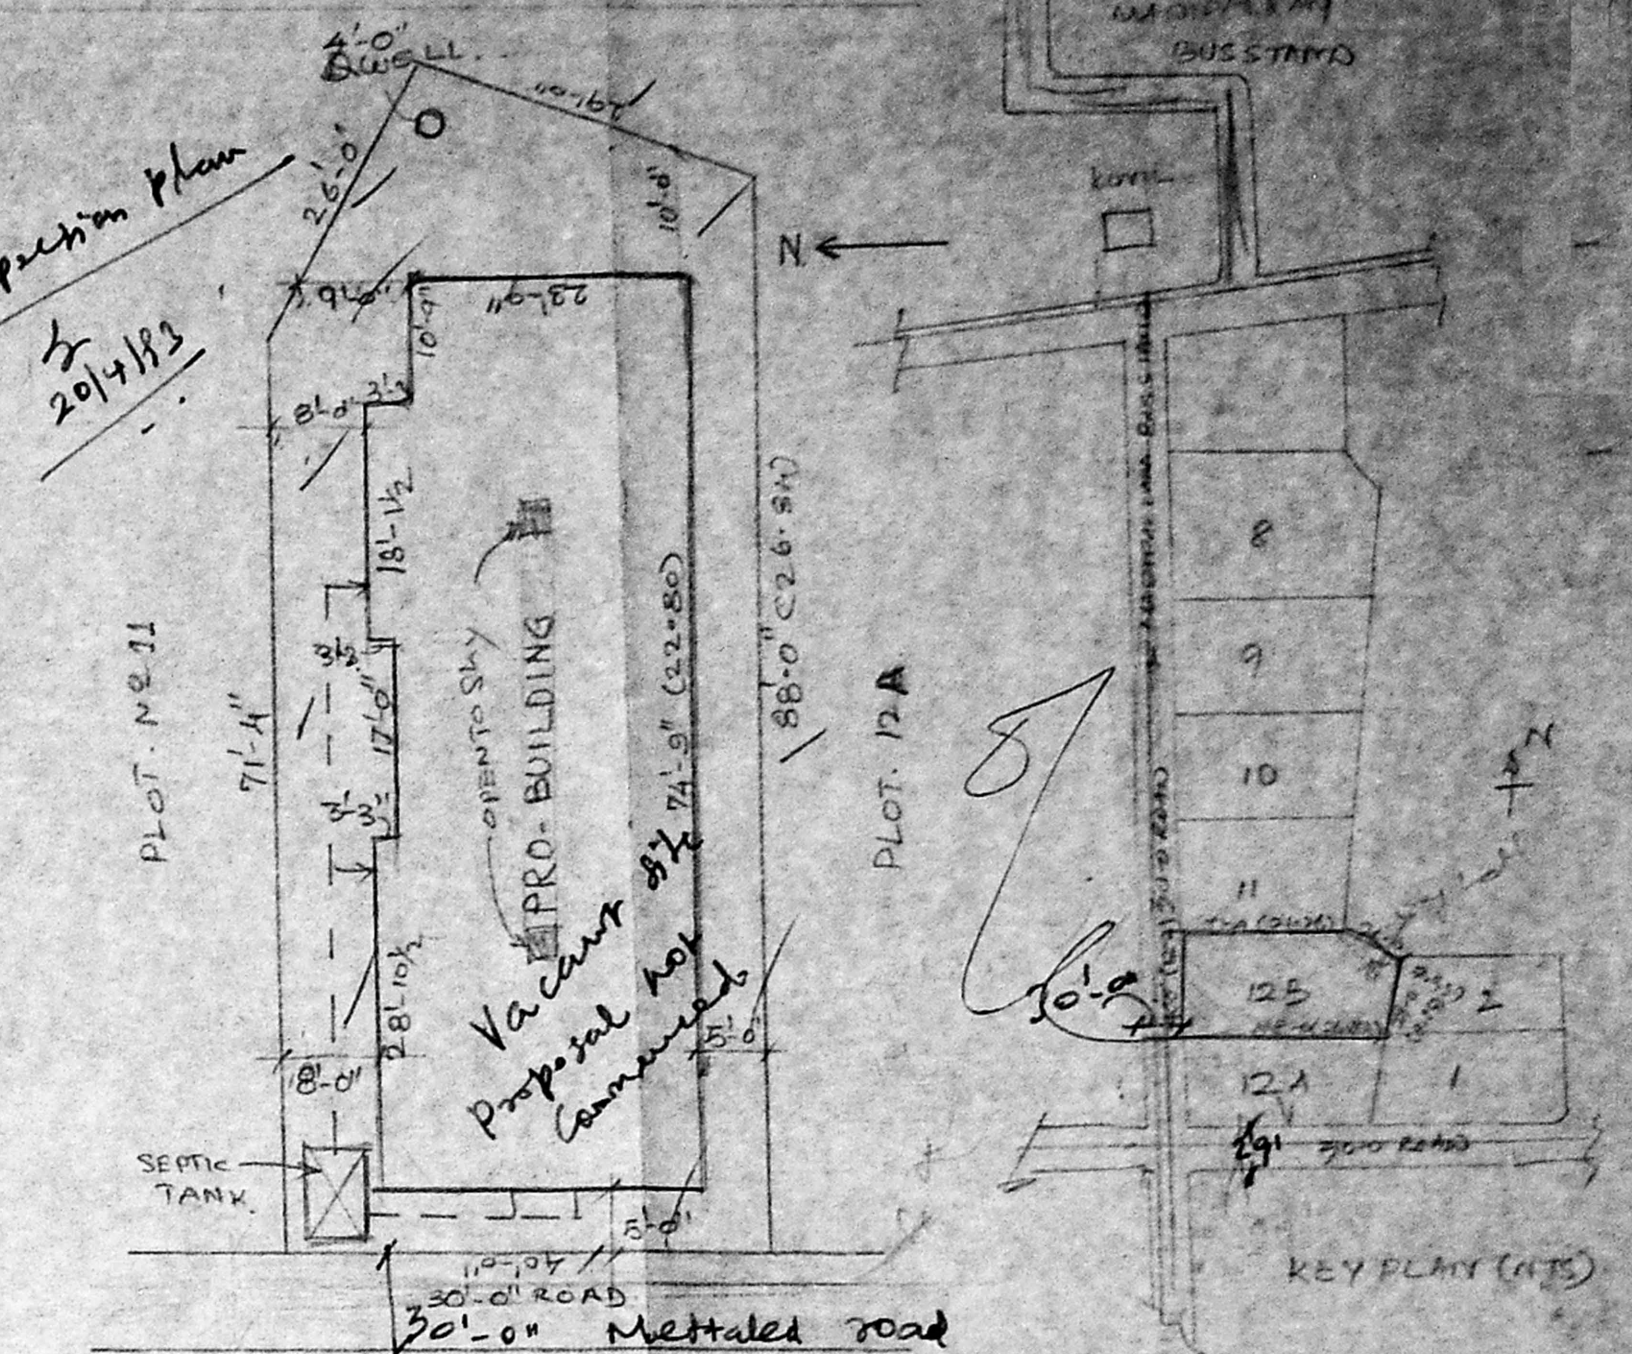

SITE PLAN SCALE 1" = 16'-0"

- SPECIFICATIONS
- ALL BRICK WORK IN CM 1:2:4
 - ALL RCC WORK IN CC 1:2:4
 - ALL PLASTER WORK IN CM 1:3:6
 - ALL PAINT WORK IN CM 1:3:6
 - INSIDE PLASTERING IN CM 1:3:6
 - OUTSIDE PLASTERING IN CM 1:3:6
 - WEATHERING COURSE IN LIMES BRICK JELLY AND LIME TYP BROWN CLAY TILES

ALL MEASUREMENTS IN FT. INCHES (METRES IN BRACKET)

JOINERIES

D1	3-0 x 7-0	(0.9 x 2.14)	(STEEL WOOD)
D2	3-0 x 7-0	(0.9 x 2.14)	(COUNTRY WOOD)
D3	3-0 x 7-0	(0.9 x 2.14)	(- DO -)
W1	6-0 x 4-6	(1.80 x 1.35)	(STEEL WINDOW)
W2	3-0 x 4-6	(0.9 x 1.35)	(- DO -)
W3	5-0 x 3-0	(1.5 x 0.90)	(- DO -)
W4	5-0 x 4-6	(1.5 x 1.35)	(- DO -)
W5	7-0 x 3-0	(2.10 x 0.90)	(- DO -)
W6	3-0 x 4-6	(0.90 x 1.35)	(- DO -)
V1	2-0 x 3-0	(0.60 x 0.90)	(STEEL VENTILATOR)
V2	4-0 x 2-0	(1.20 x 0.60)	(- DO -)

PLOT AREA	3420 sq. COVERAGE	0.65
BUILTUP AREA OF	1755 sq. ft.	
TOTAL	1755 sq. ft.	
	3510 sq. ft.	

PROPOSED CONSTRUCTION AT PLOT 12B IN S.M. 199/6 & 199/7 IN MADIPAKAM VILLAGE FOR M. KAILASAM - MADRAS

CONTRACTOR	M. K. PEDDURAI - MADRAS - 60
DATE	02-03-93
SCALE	1" = 100'

SIG. OF OWNER: R. Sekar
 R. SEKAR, D.C.E.,
 Consulting Civil Engineer and
 Licensed Surveyor Corporation
 of Madras, No. 378-1989-1990
 (Class II) Plot No. 325
 Bharathi St., Gnanamurthy Nagar,
 Ambattur, Madras-600 053.
 Near Estate Station.

GF UNIT A	889-00 SFT
B	266-00 SFT
IF UNIT A	889-00 SFT
B	866-00 SFT
COMMON	81 SFT. STAIRS
TOTAL	
DWELLING AREA	3510 SFT
BUILTUP AREA	3510 SFT