
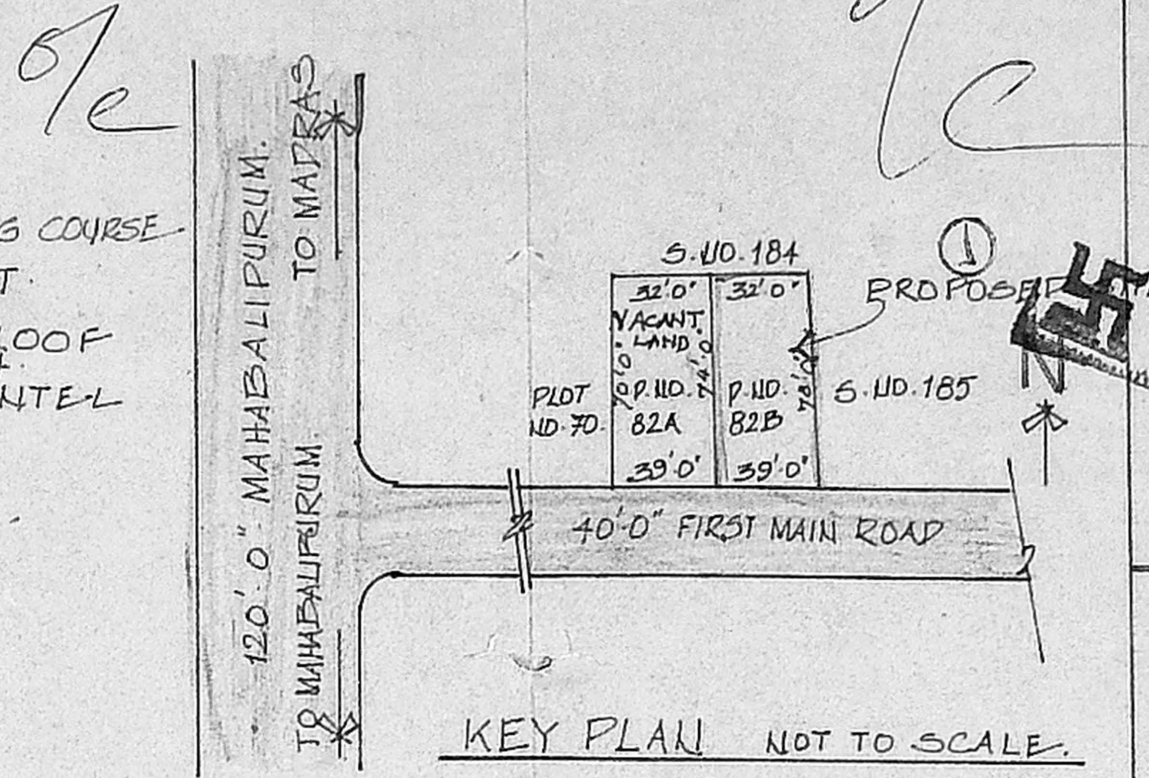
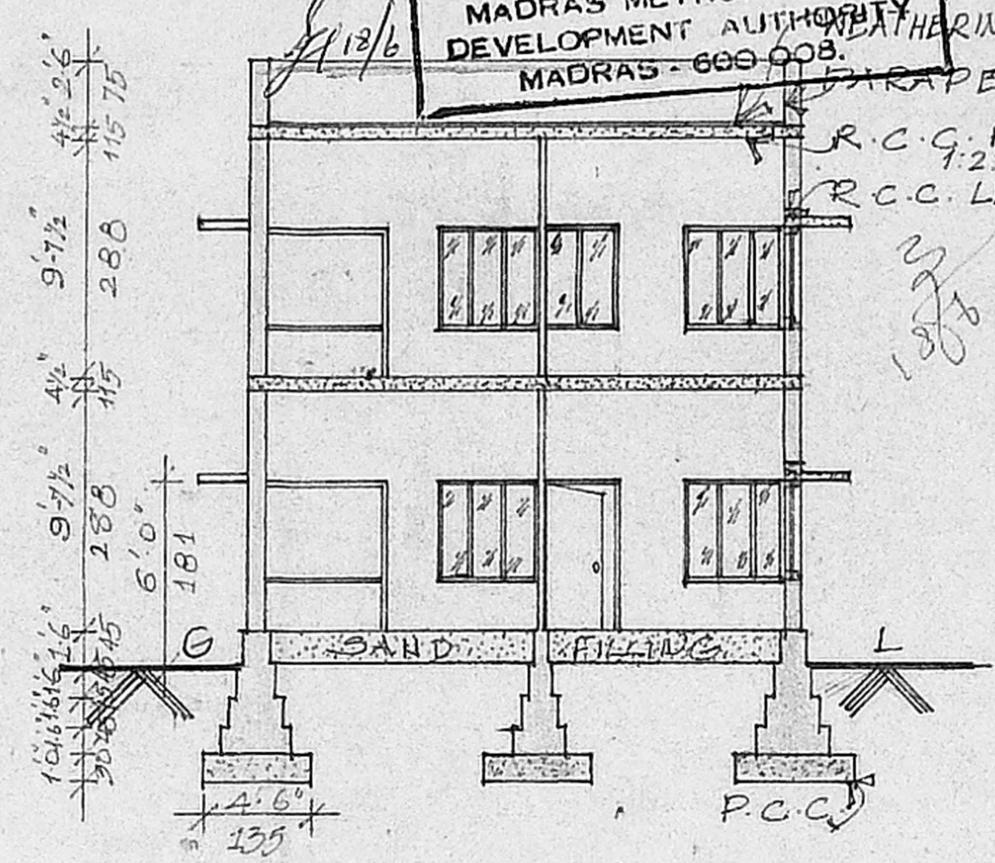


PLAN SHOWING THE PROPOSED CONSTRUCTION OF RESIDENTIAL BUILDING AT P.NO.82.B IN S.NO.213 RAJUNAGAR (PART) OF OKKIAM THURAI PAKKAM VILLAGE, SAIDAPET TALUK, CHENGALPATTU M.G.R. DISTRICT CHITLAPPAKAM TOWN PANCHAYAT (UNION). SCALE 1' : 8' 0" (1:100).


Planning Permit No. A/15741/544/93  
**APPROVED**  
 SUBJECT TO THE CONDITIONS IN THIS OFFICE LETTER.  
 No. A3/7863/93 Date 6/93  
 N.V. Lakshminarayanan 21/6/93  
 FOR MEMBER SECRETARY  
 MADRAS METROPOLITAN  
 DEVELOPMENT AUTHORITY  
 VELOCHERY COURSE  
 MADRAS - 600 008.

- JOINERY DETAILS
- DOOR D - 100x270
  - DOOR P<sub>1</sub> - 91x210
  - WINDOW W - 152x122
  - WINDOW W<sub>1</sub> - 122x122
  - VENTILATOR V - 76x61
  - JOLLY - 152x610



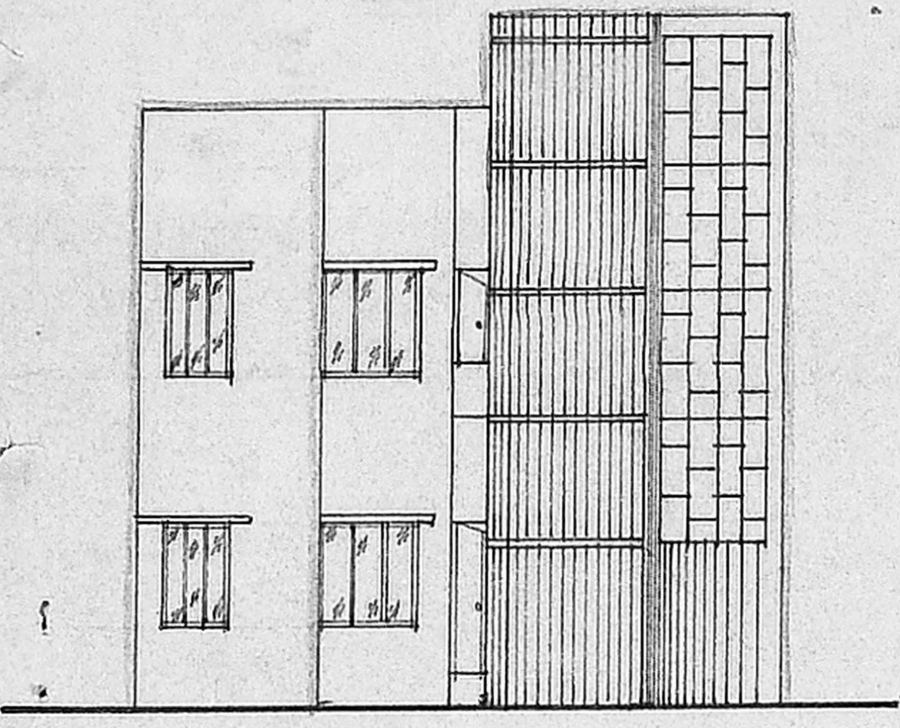


ELEVATION

SECTION X-X'

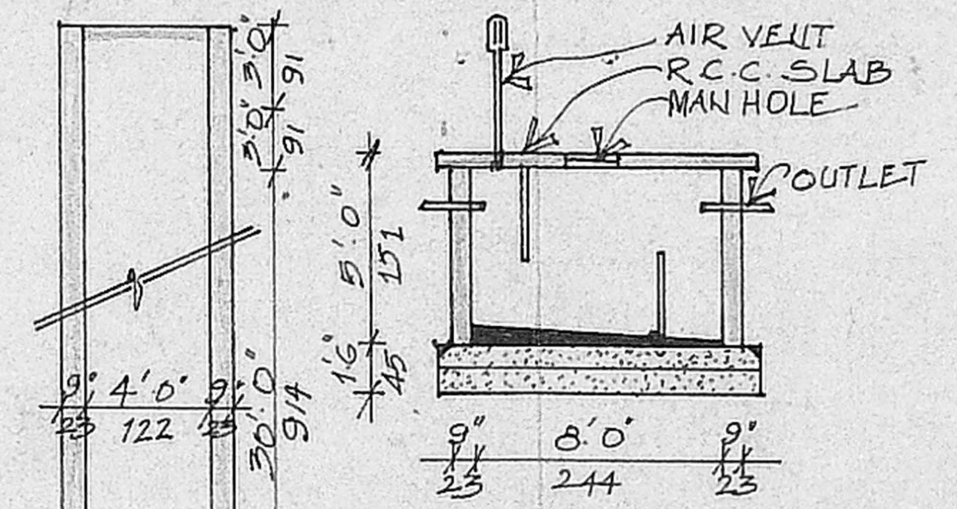

SECTION OF WELL.

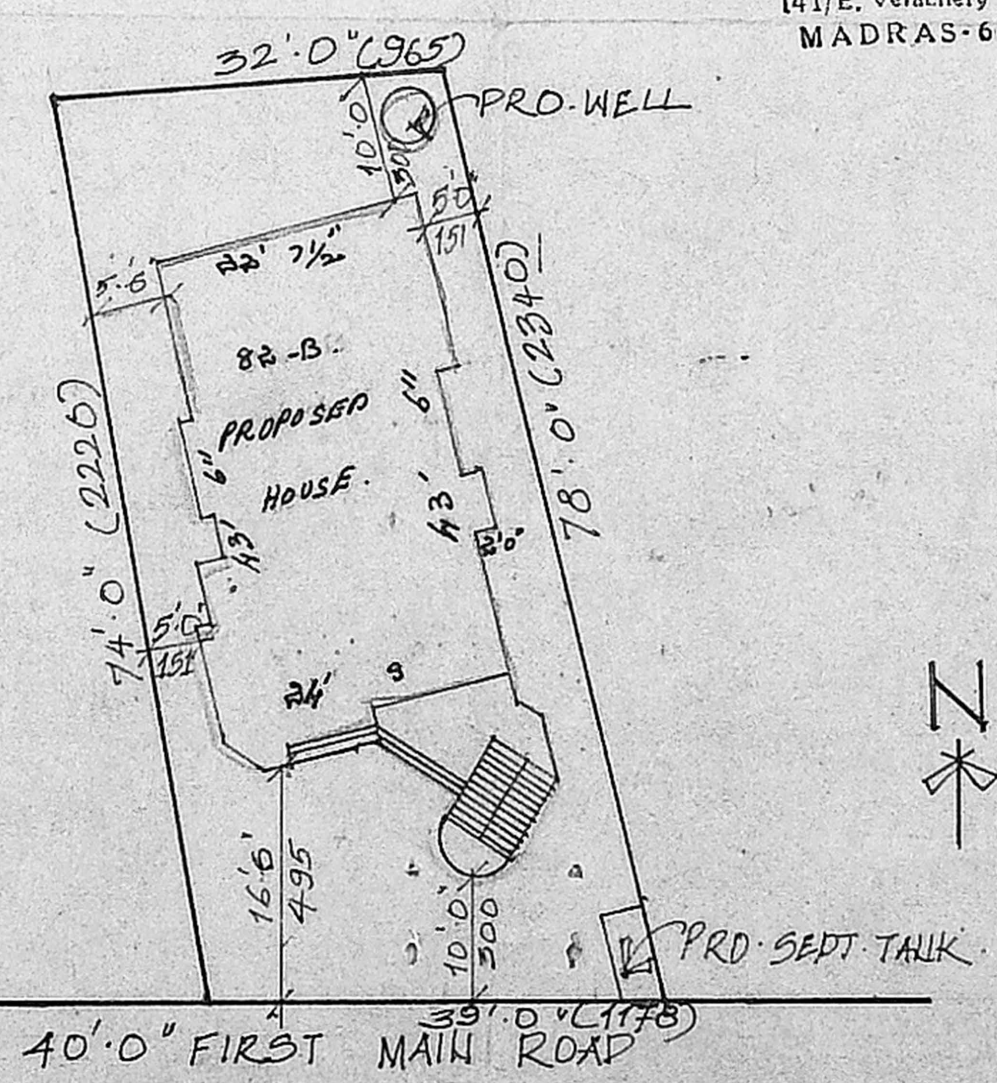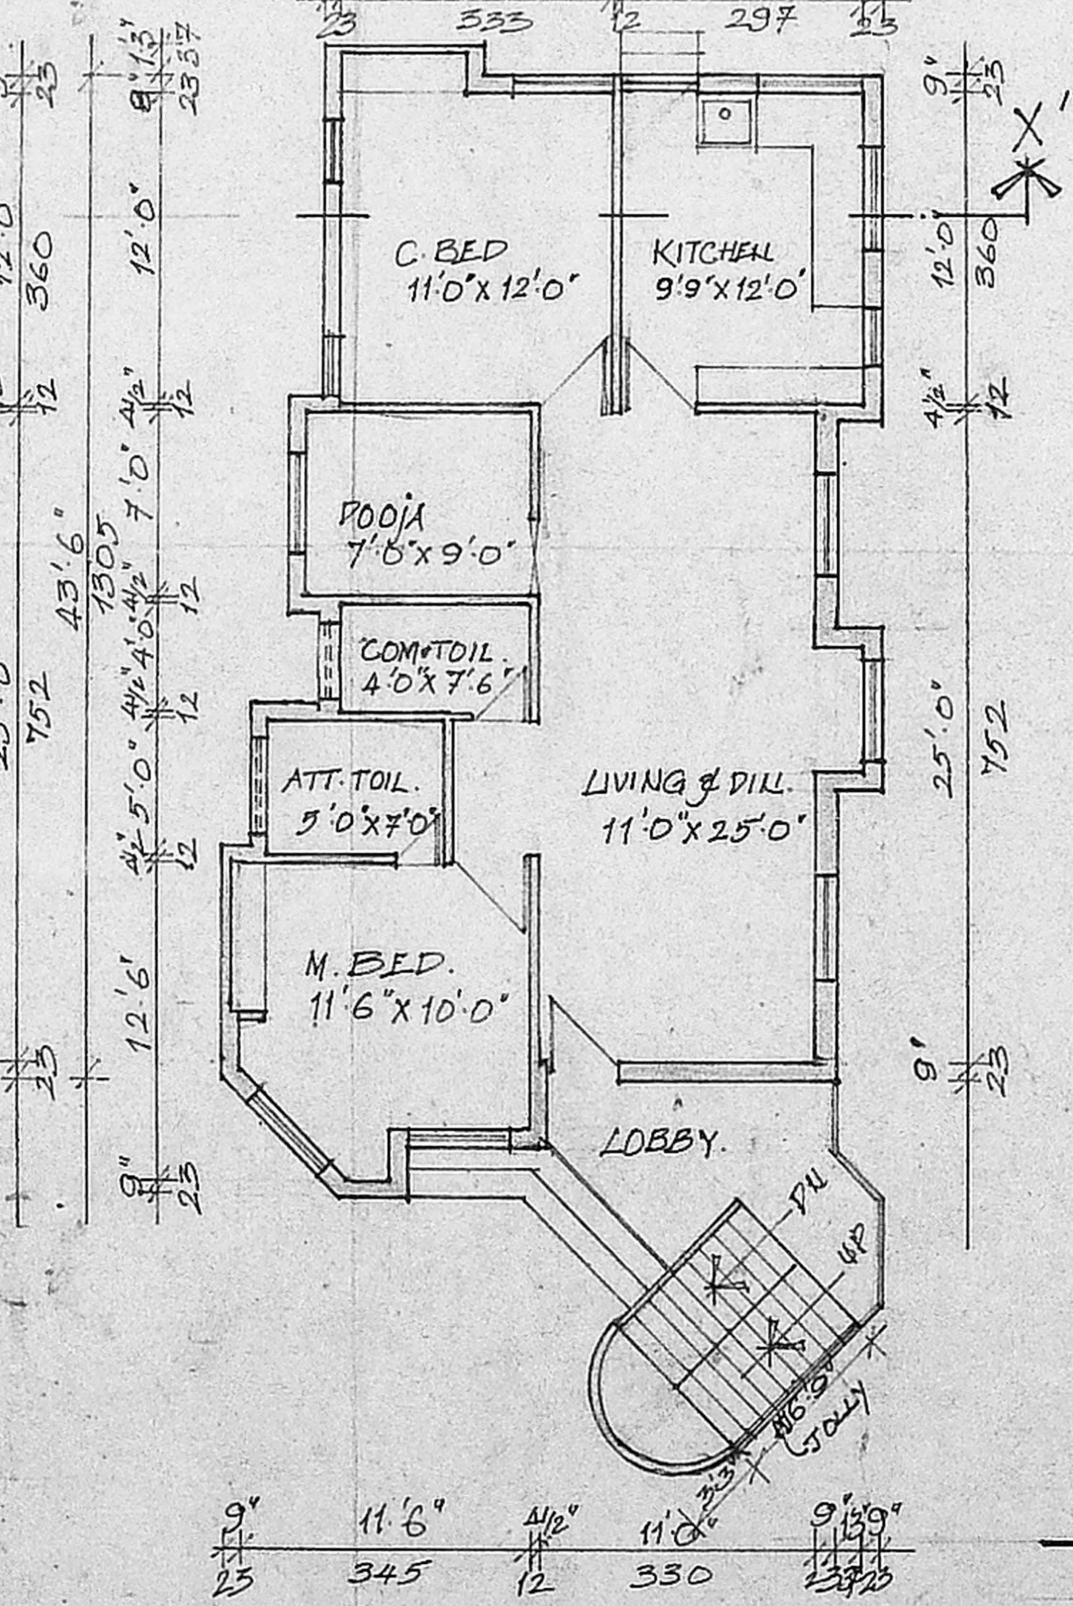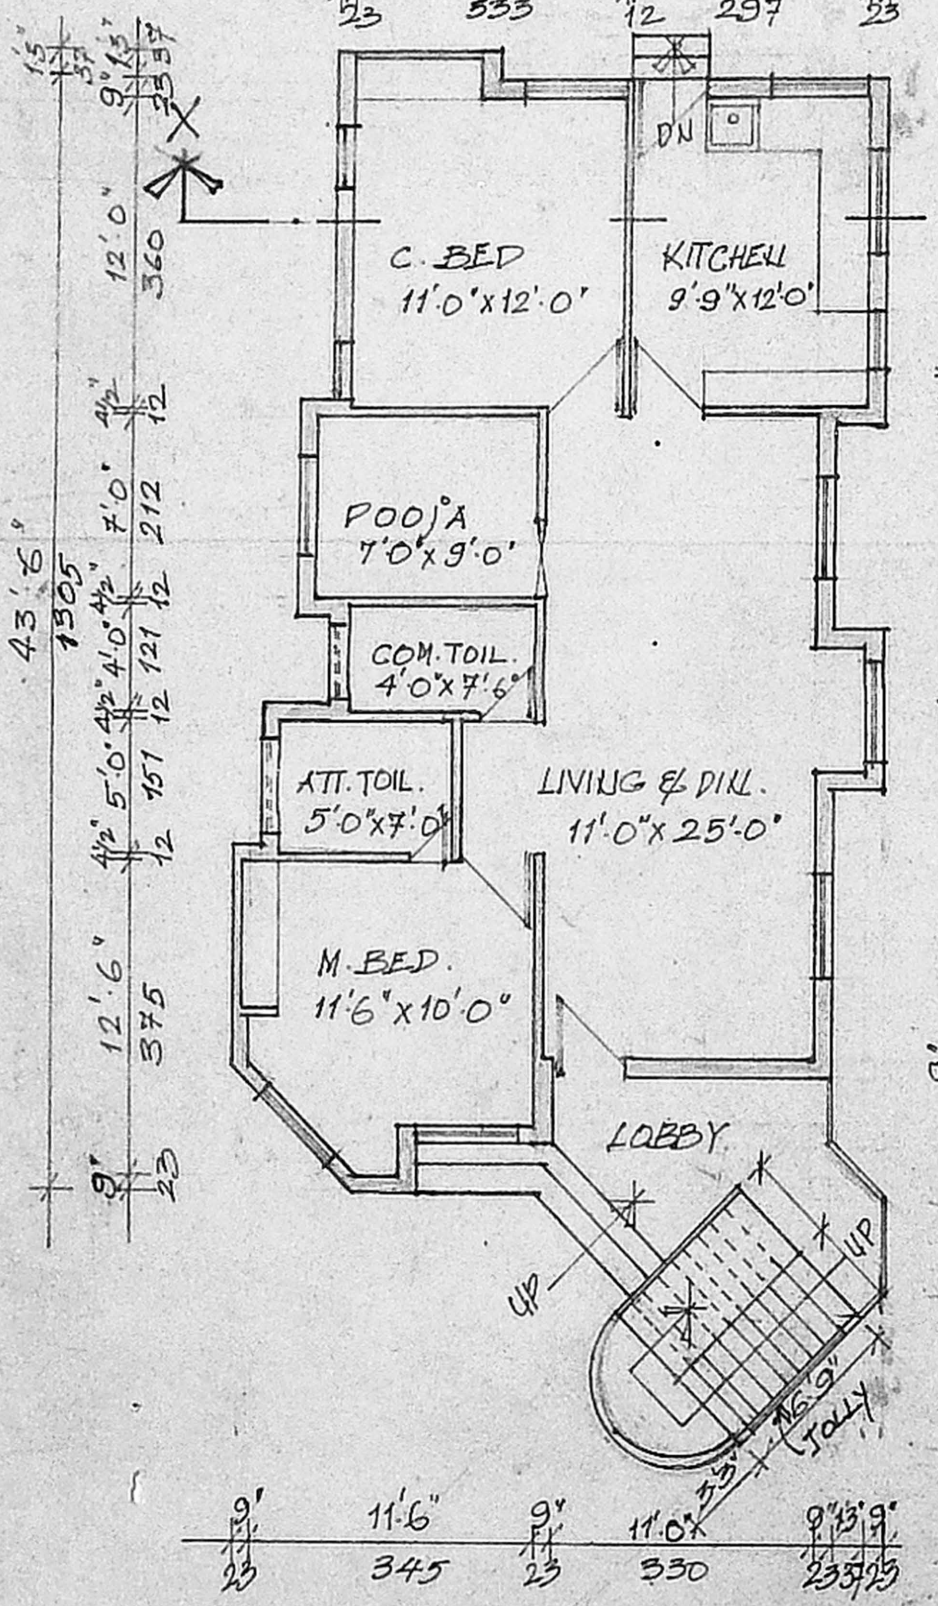

REFERENCE

- PLOT AREA - 2698.59 H.
- G.F. - 1078.18 ..
- PLINTH AR. F.F. - 1078.18 ..
- TOTAL - 2156.36 ..
- F.S.I. - 0.79
- COVERAGE - 39.9

COLOUR INDEX

- PROPOSED [shaded box]
- ROADS [hatched box]
- SITE BOUND. [dotted box]

LICENSED SURVEYOR  
 M. PALANI, D.C.E.  
 Licensed Surveyor  
 Tambaram Municipality  
 141/E, Velachery Main Road  
 MADRAS-600 073

LICENSED SURVEYOR

OWNER'S SIGN.  
 KR Raja  
 Kalasushan

OFFICE USE

GROUND FLOOR PLAN SCALE 1:100. FIRST FLOOR PLAN SCALE 1:100. SITE PLAN SCALE 1:200.