



CHITALE & SON  
 CHARTERED ARCHITECTS & PLANNERS  
 INTERIOR DESIGNERS & CONSULTANTS  
 401, 402, 403,1000.


B/16974/381 A/93  
 Planning Permit No. ....  
**APPROVED**  
 SUBJECT TO THE CONDITIONS IN THIS OFFICE LETTER.  
 No. 61/11303/93  
 FOR MEMBER SECRETARY  
 MADRAS METROPOLITAN DEVELOPMENT AUTHORITY  
 MADRAS-600 008.

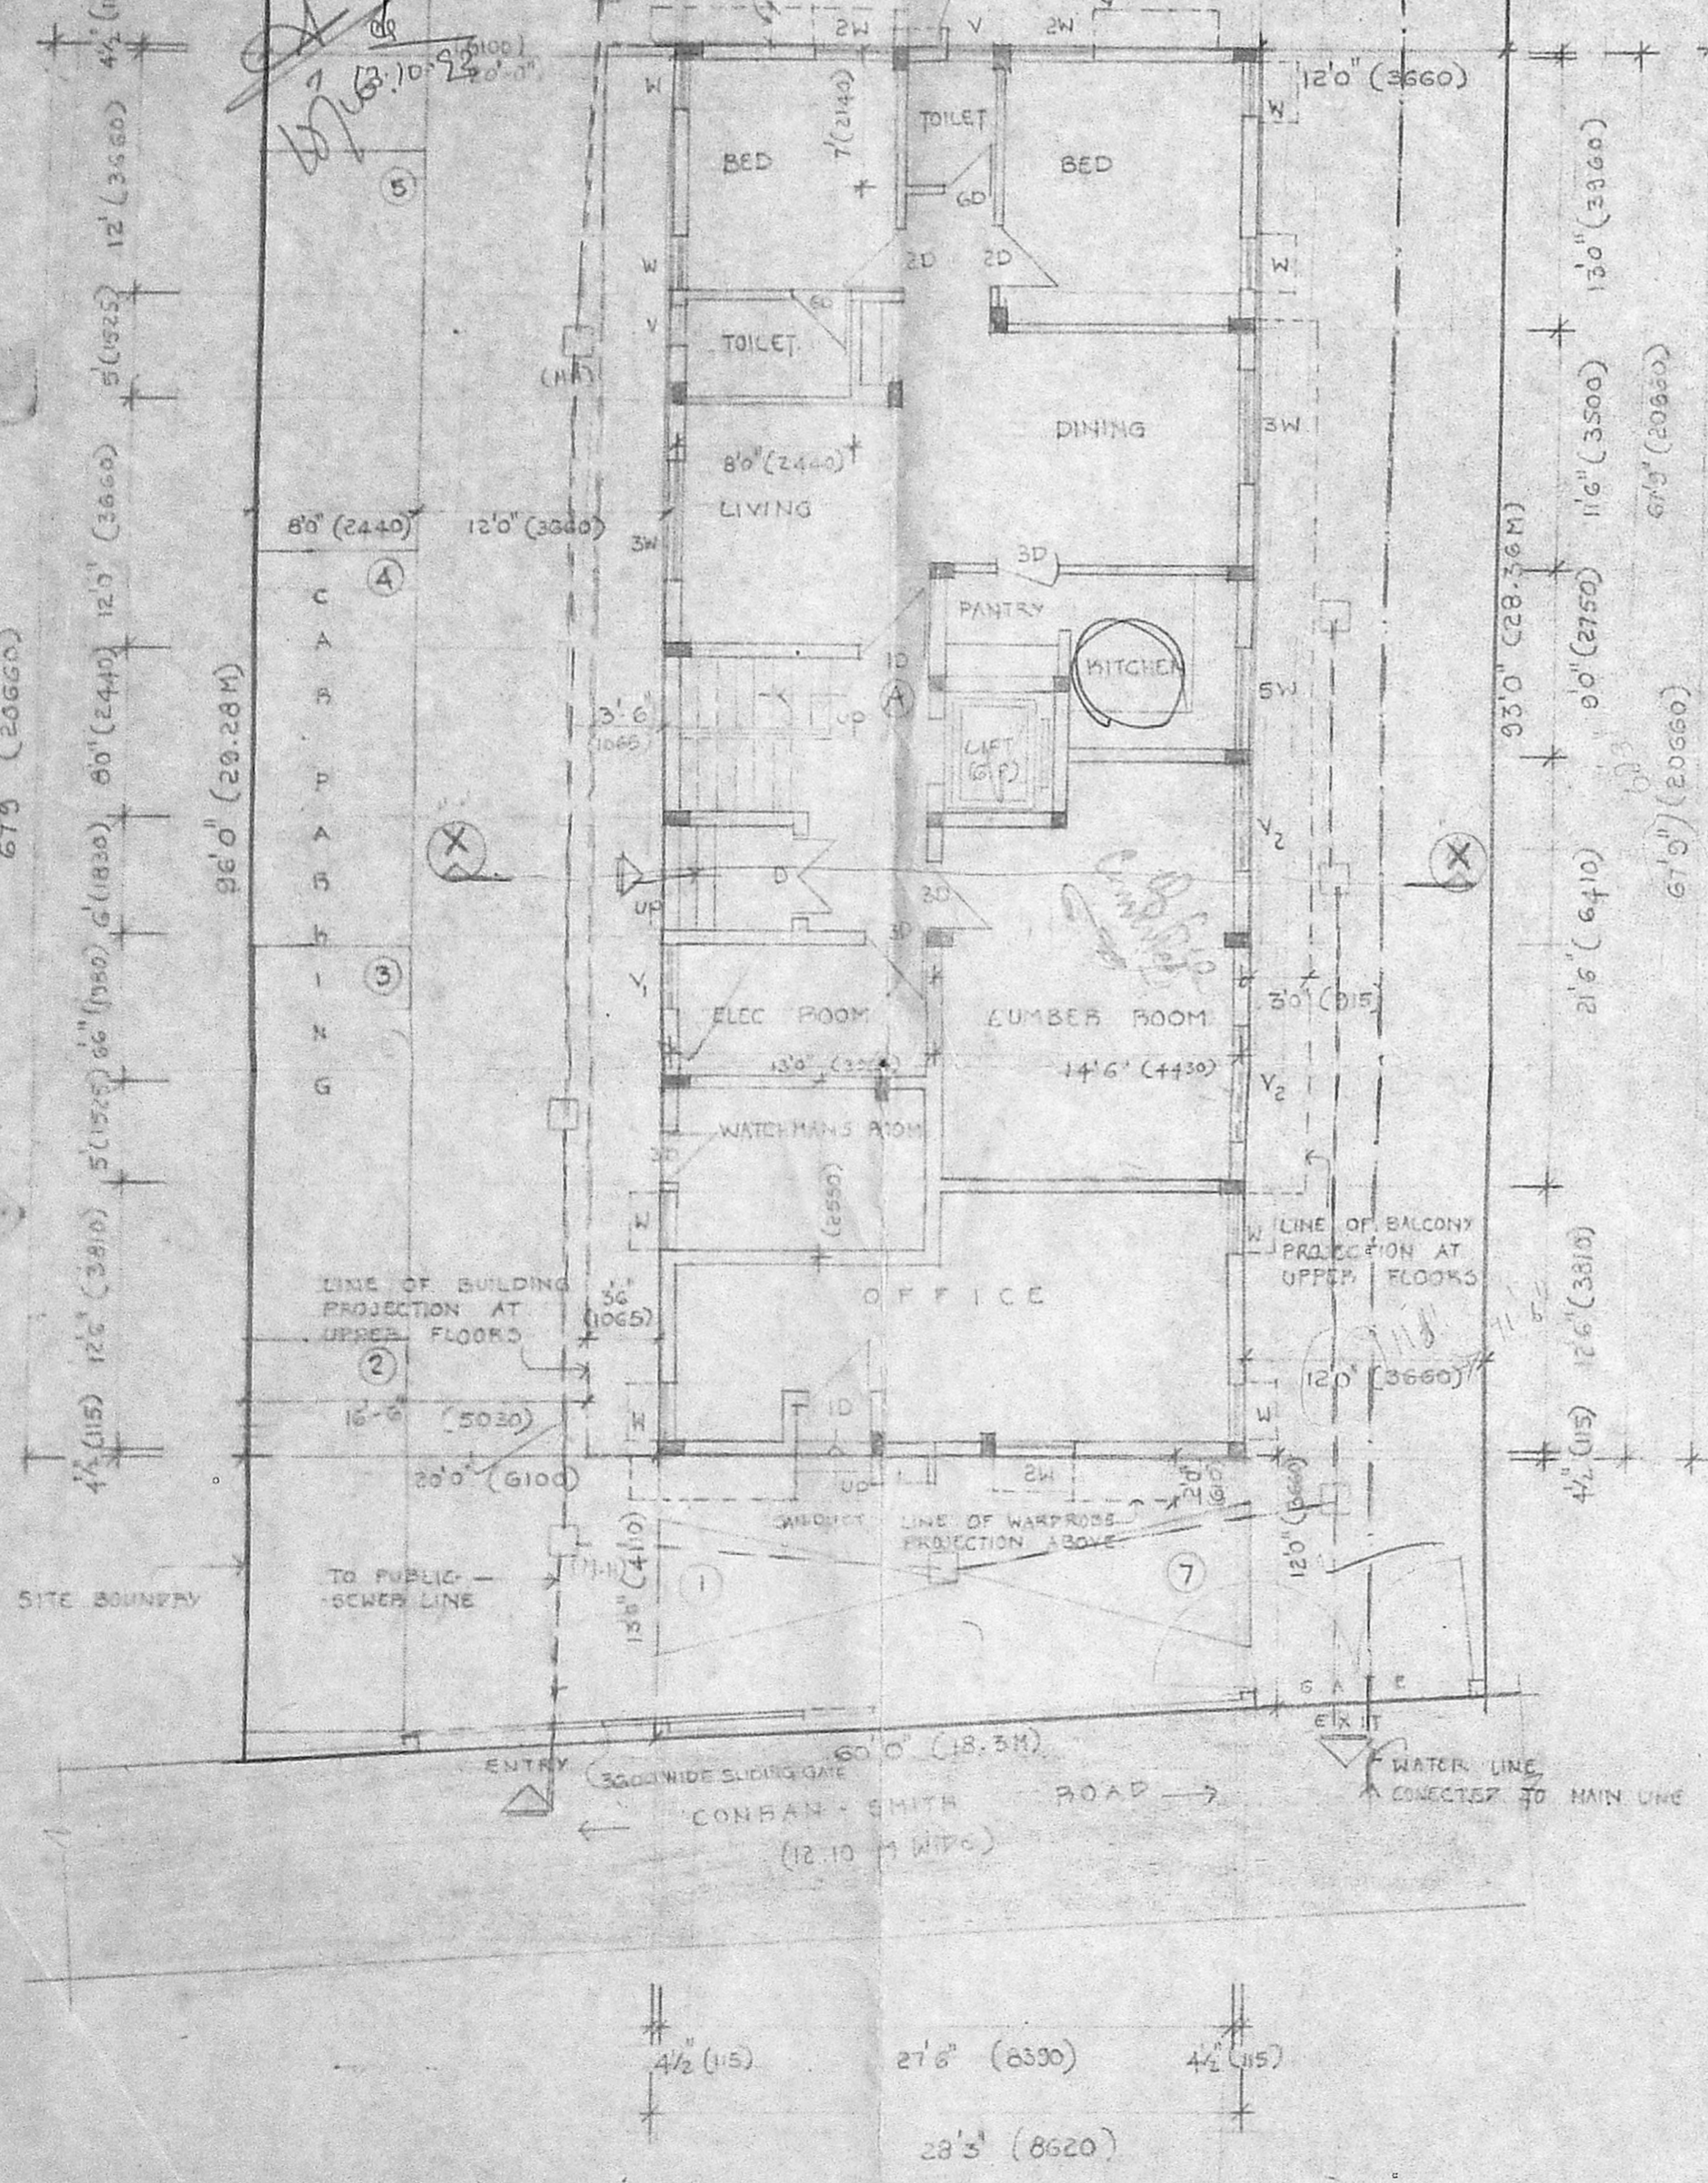


SITE PLAN CUM GROUND FLOOR PLAN

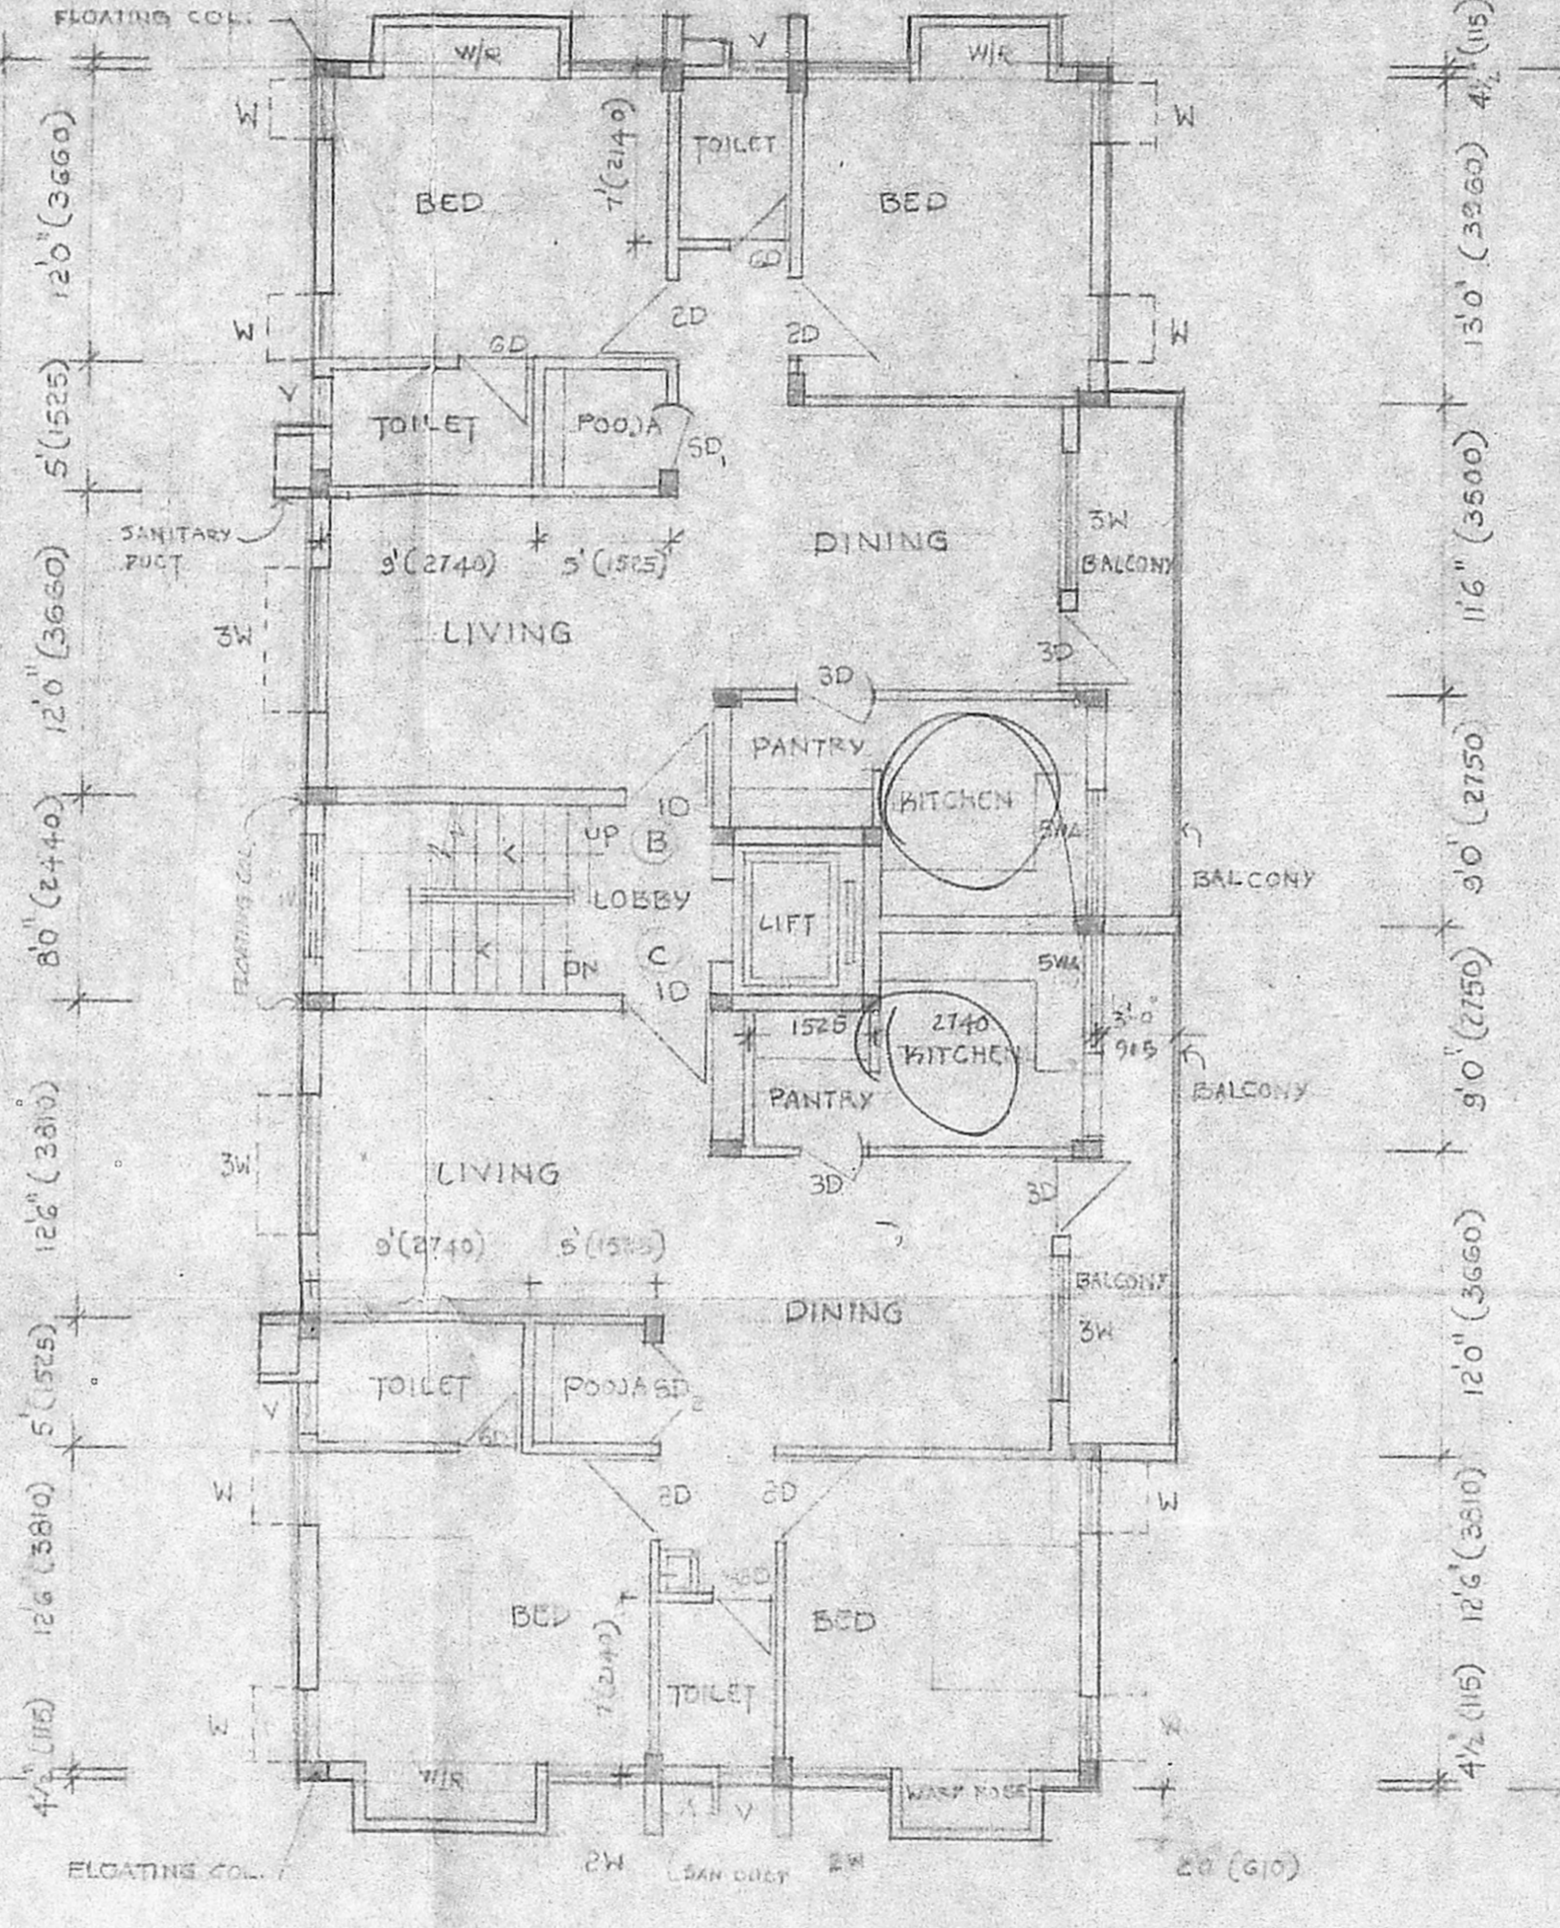

TYPICAL FLOOR PLAN (1<sup>ST</sup>, 2<sup>ND</sup> & 3<sup>RD</sup> FLOOR)

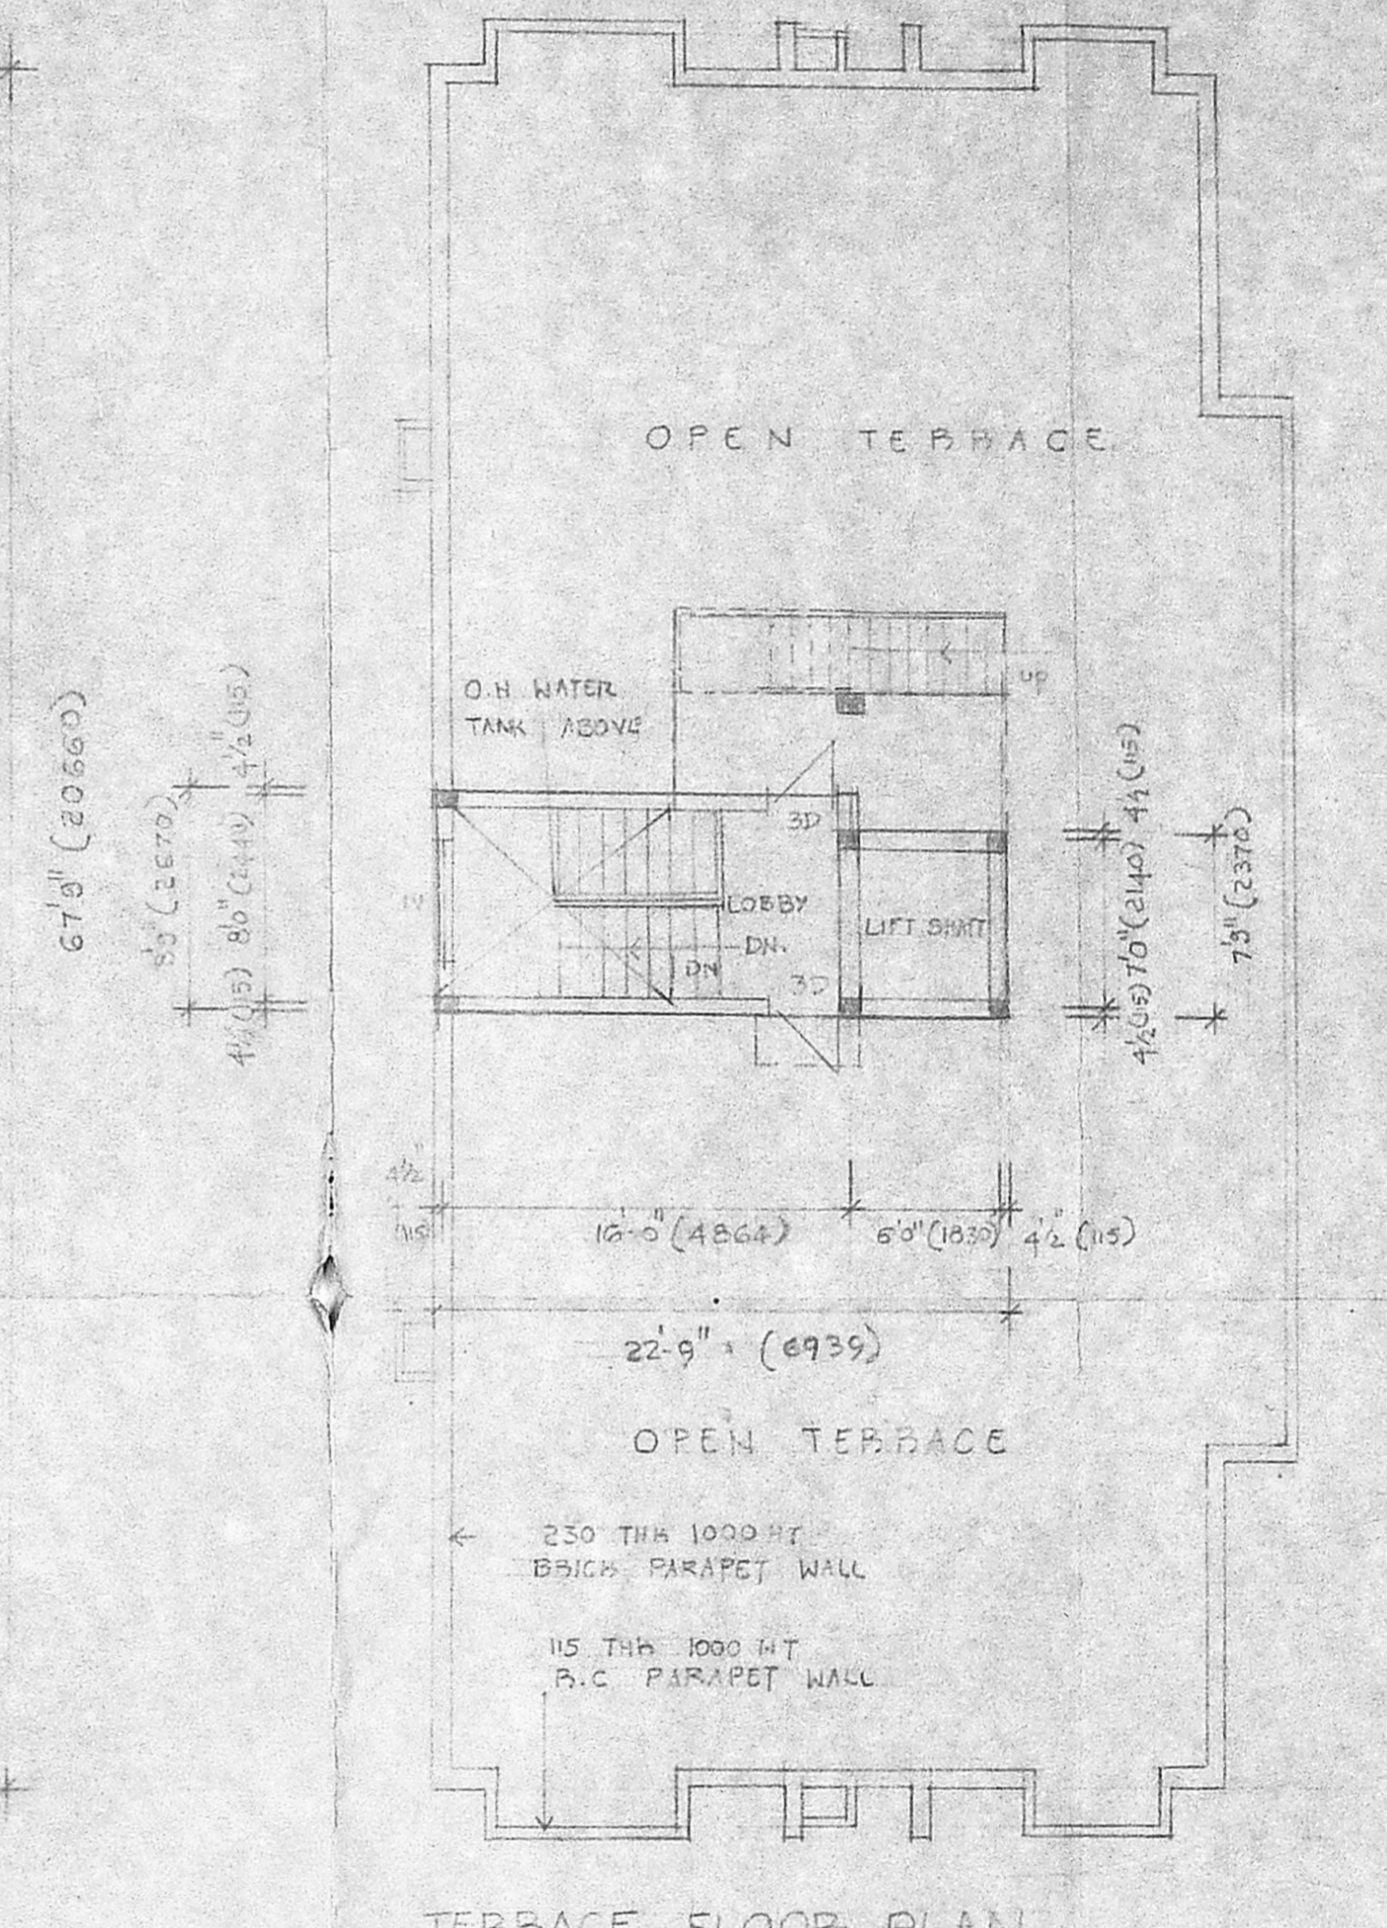

TERRACE FLOOR PLAN

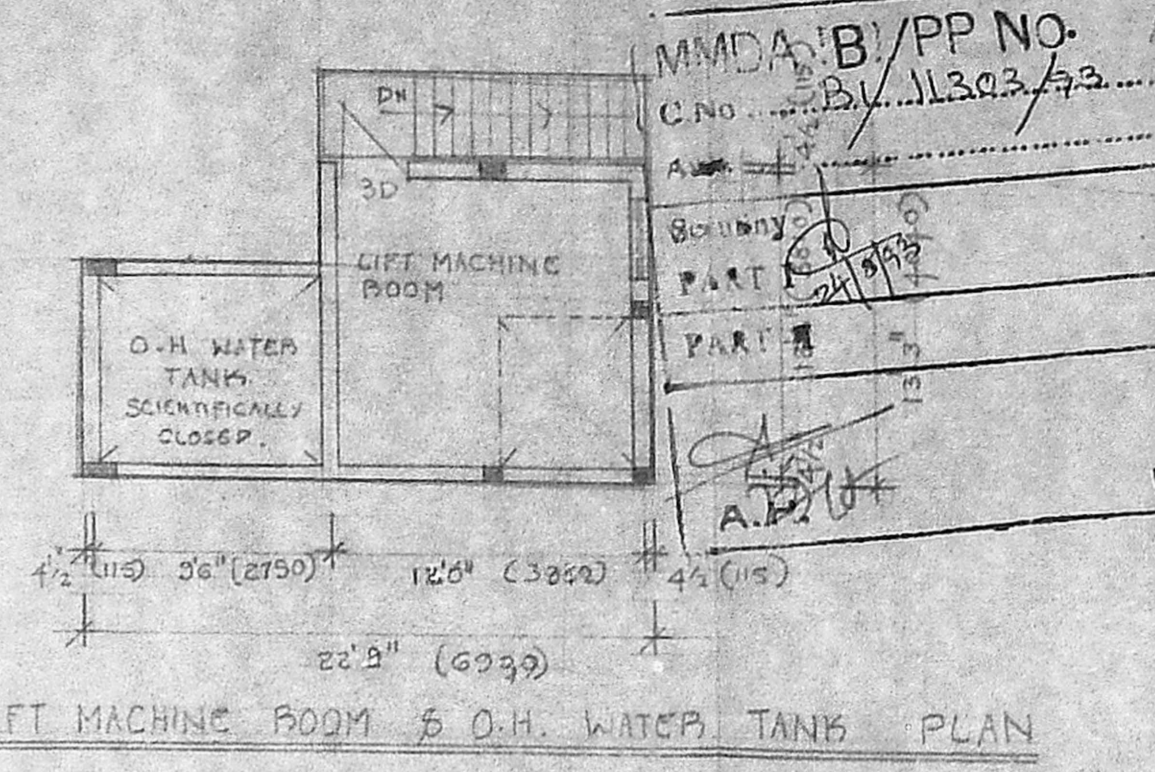

LIFT MACHINE ROOM & O.H. WATER TANK PLAN




SCHEDULE OF JOINDRY

D	T.W. FLUSH DOOR	1200 X 2140
1D	"	1100 X 2140
2D	"	900 X 2140
3D	T.W. PANELLER DOOR	840 X 2140
6D	"	750 X 2140
SD	T.W.	1100 X 2140
SD <sub>2</sub>	"	840 X 2140
DV	T.W. PANELLER DOOR & VENTILATOR	840 X 2400
W	T.W. GLAZED WINDOW	800 X 1350
2W	"	1200 X 1350
3W	"	1750 X 1350
5W	"	1800 X 1350
BWA	T.W. ADJUSTABLE GLAZED LOWER WINDOW	1350 X 726
V	T.W. PARTY FIXER & PARTY OPENABLE VENTILATOR	600 X 926
IV	"	1666 X 926
V <sub>2</sub>	"	1750 X 926





CHITRAI & SON  
 CHARTERED ARCHITECTS, PLANNERS  
 INTERIOR DESIGNERS & CONSULTANTS  
 17, 18, 19,100  
 NORTH POINT  
 REVISIONS  
 1. 17.12.93 SECTION TO BE CORRECTED  
 2. 17.12.93 SECTION TO BE CORRECTED  
 3. 17.12.93 SECTION TO BE CORRECTED  
 4.

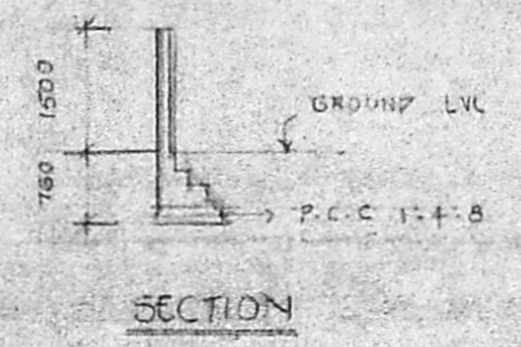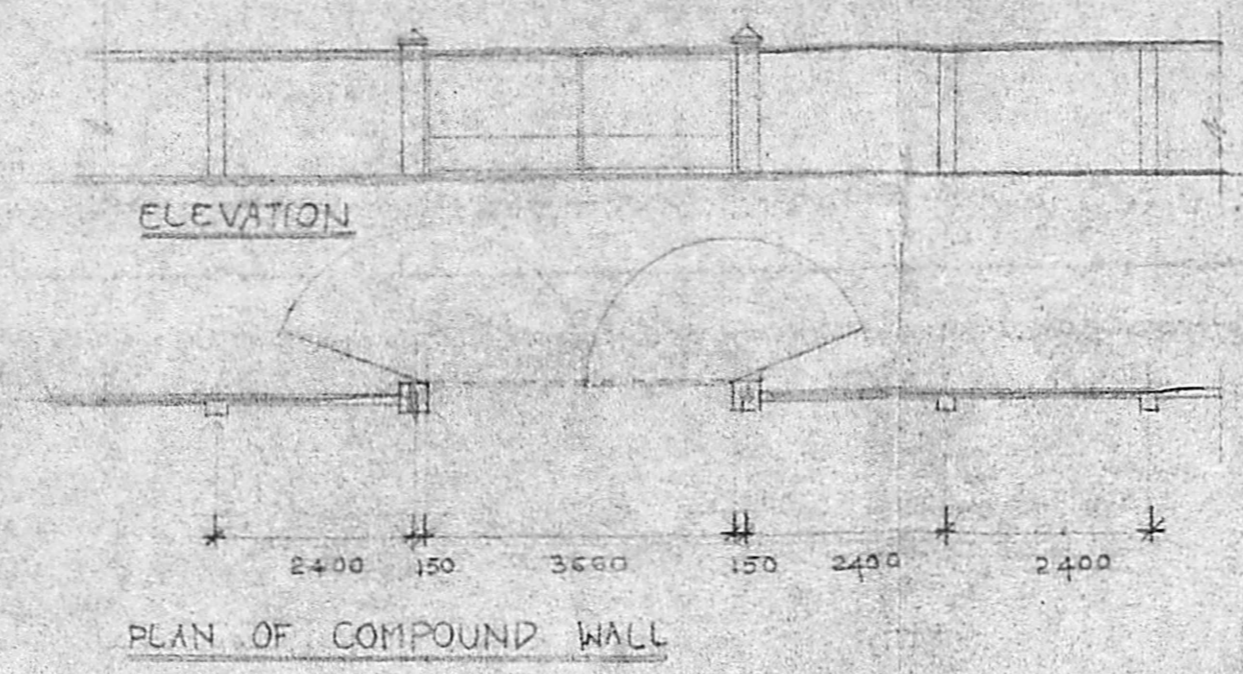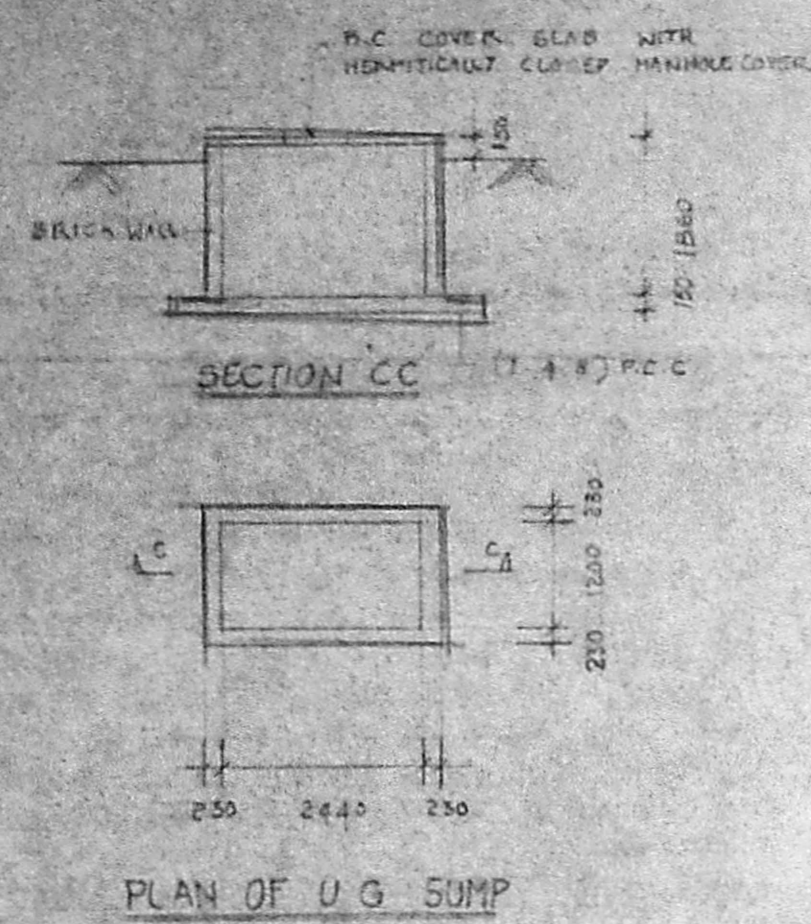




**COLOUR CODE REFERENCE**  
 PROPOSED WORK SHOWN THUS [Symbol]  
 SEWER LINE SHOWN THUS [Symbol]  
 WATER LINE SHOWN THUS [Symbol]  
 ROAD SHOWN THUS [Symbol]  
 BOUNDARY LINE SHOWN THUS [Symbol]

**AREA STATEMENT**

TOTAL PLOT AREA	526.57 M <sup>2</sup>
FSI ALLOWABLE (1.5)	789.855 M <sup>2</sup>

FLOORS	FSI (M <sup>2</sup> )	N.FSI (M <sup>2</sup> )
GROUND FLOOR	131.758	46.331
FIRST FLOOR	217.456	-
SECOND FLOOR	217.456	-
THIRD FLOOR	217.456	-
TERACE FLOOR	-	30.790
TOTAL	784.126	77.121
GRAND TOTAL = (FSI + N.FSI)	861.247 M <sup>2</sup>	

B/116914/38/B/93  
 Planning Permit No. ....  
**APPROVED**  
 SUBJECT TO THE CONDITIONS IN THIS OFFICE LETTER.  
 No. .... Date: 10/93  
 B/11303/93  
 FOR MEMBER SECRETARY  
 MADRAS METROPOLITAN  
 DEVELOPMENT AUTHORITY  
 MADRAS-600 008.

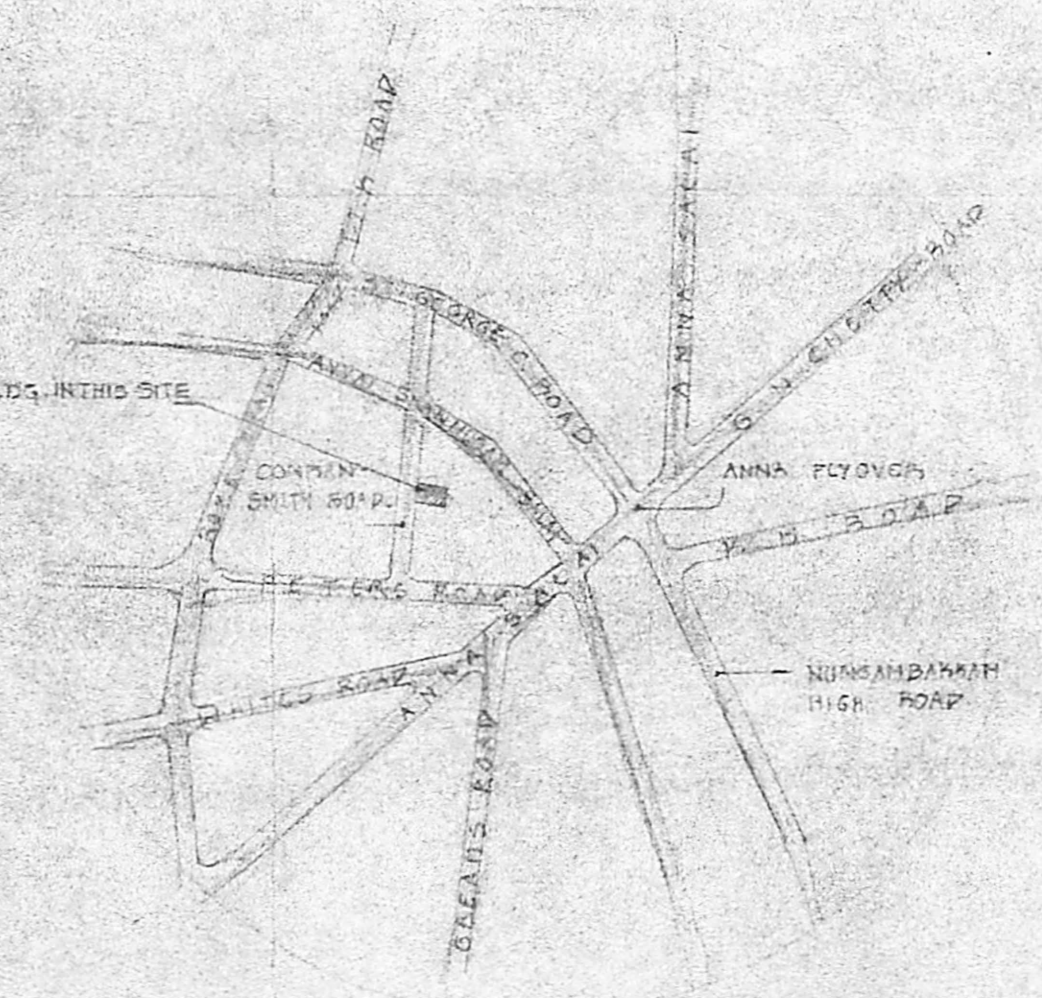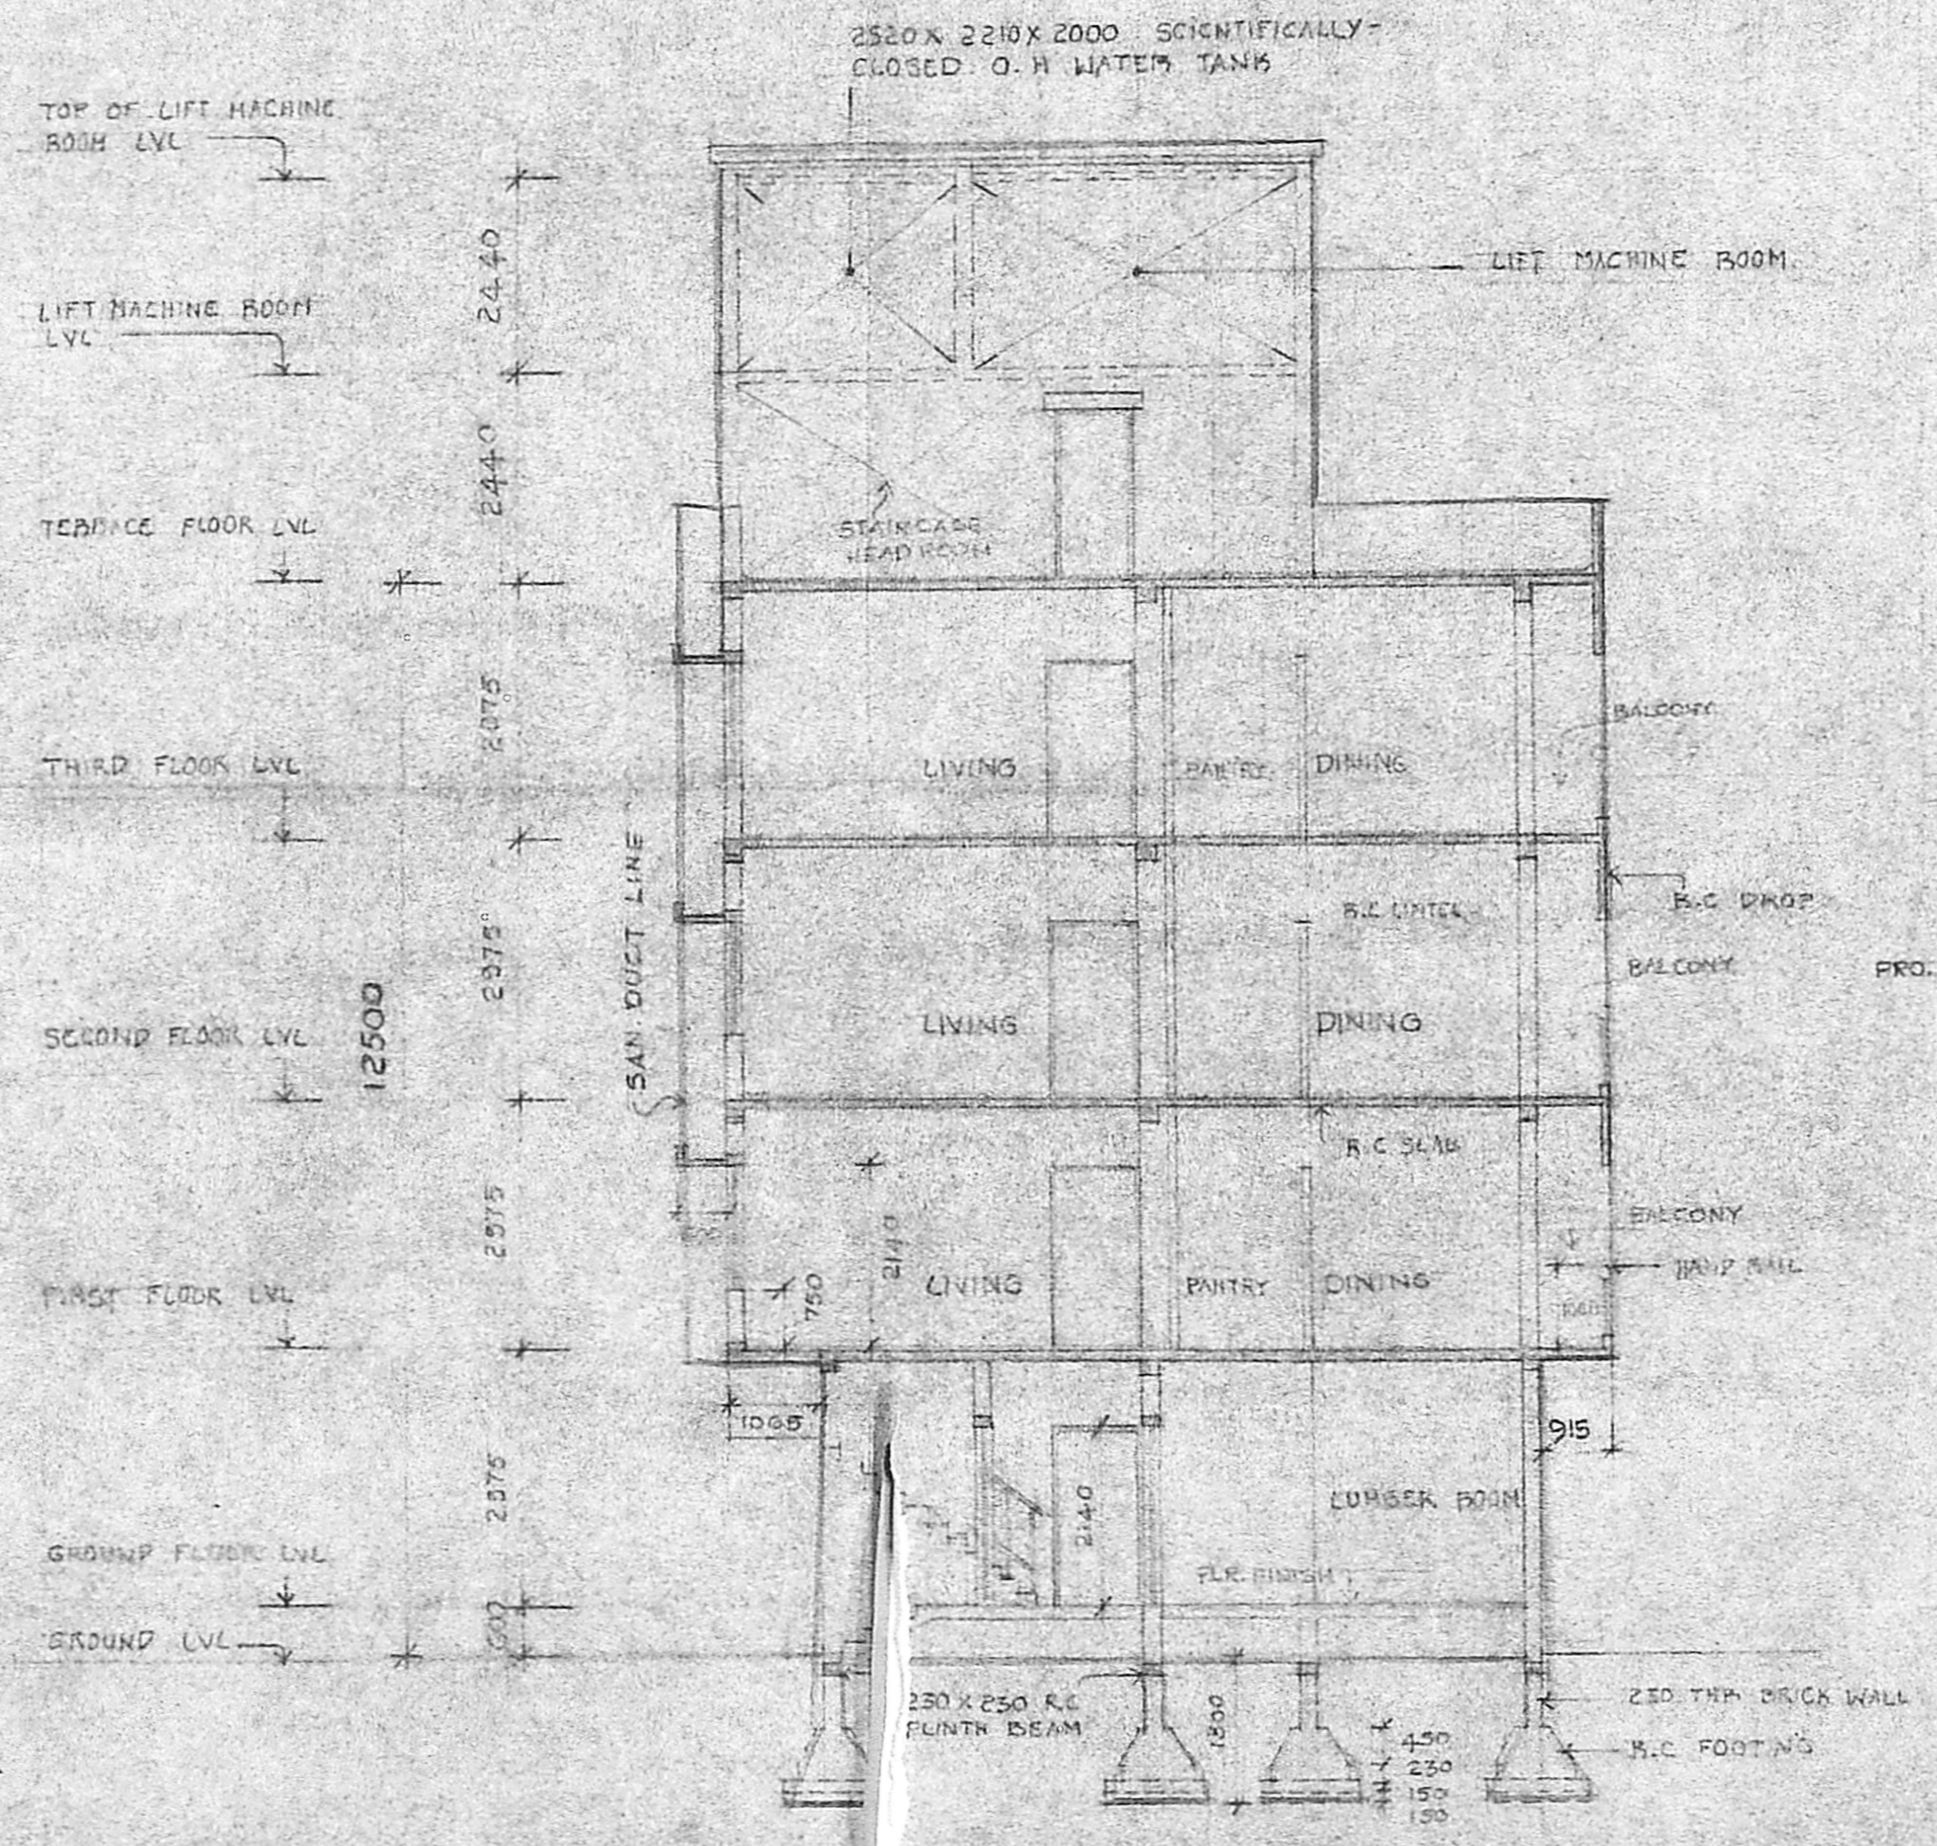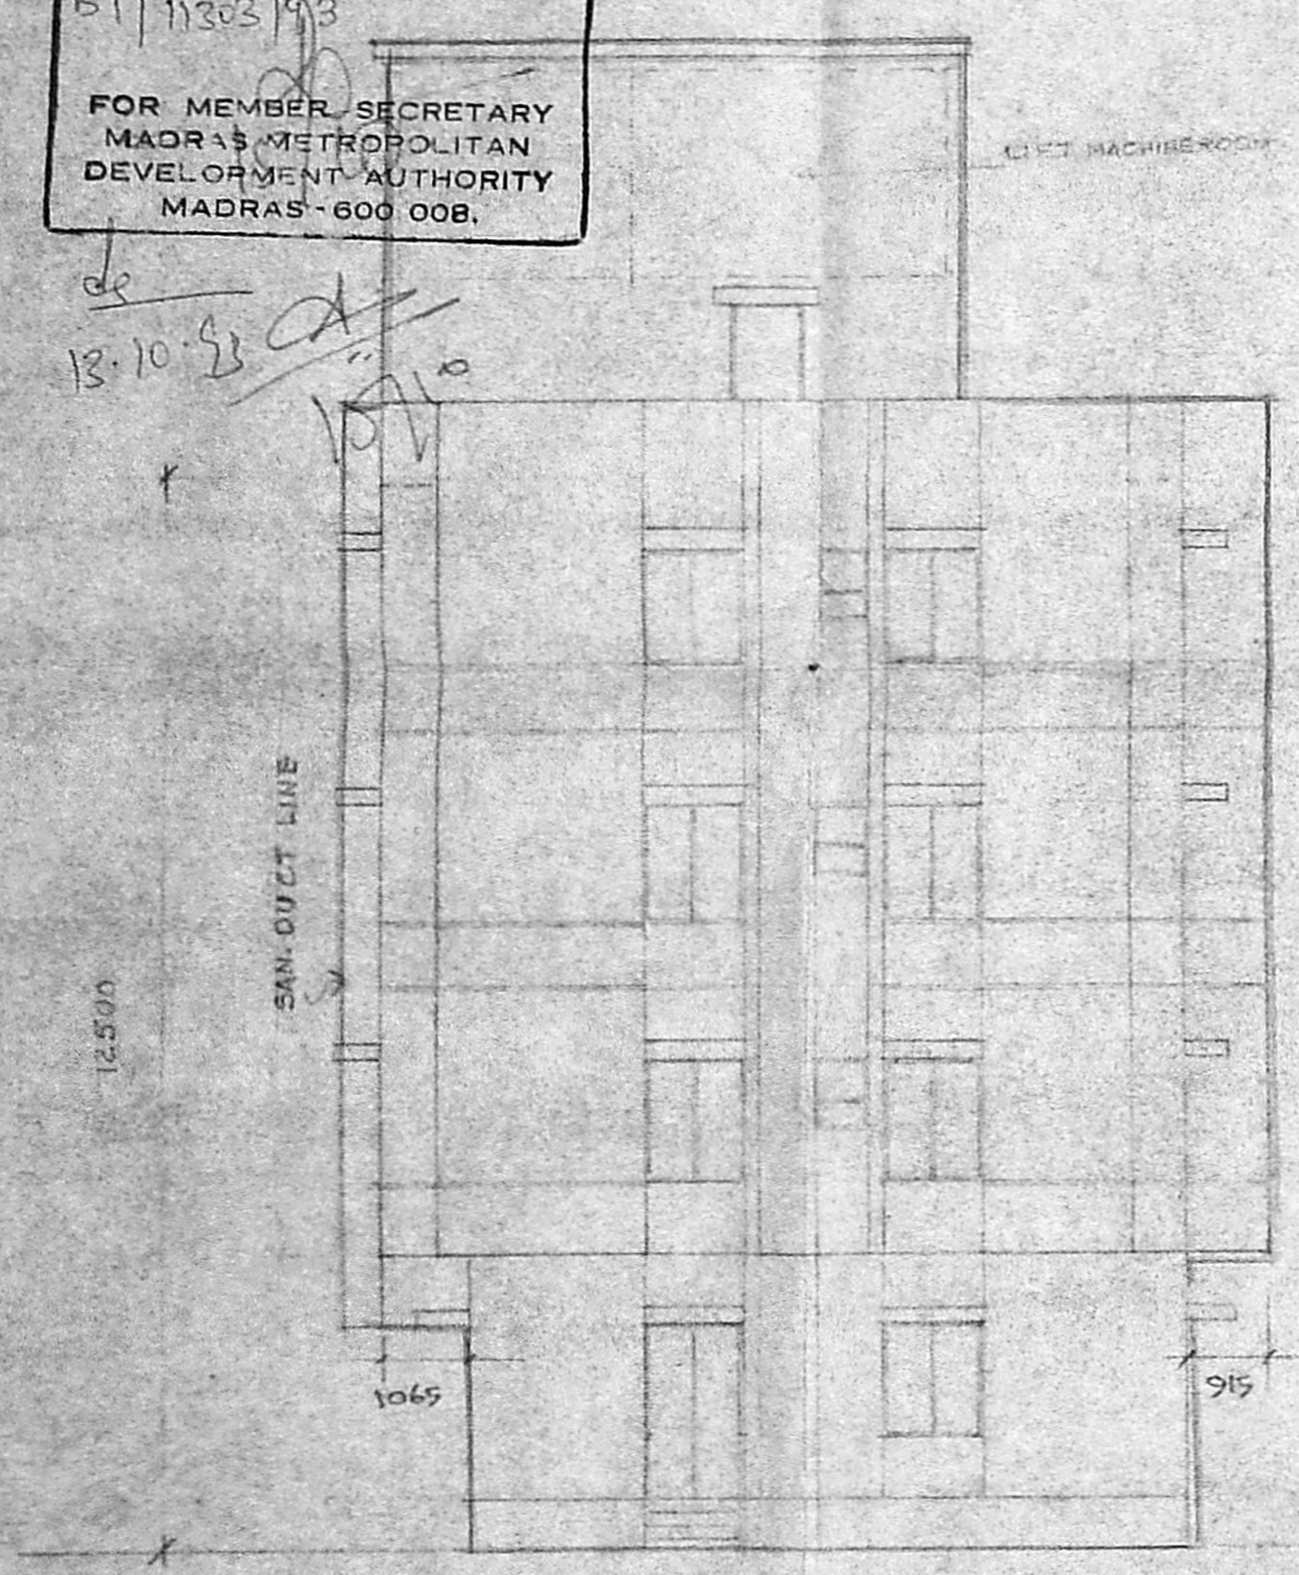

DATE: 21.12.93  
 DRAWN: [Signature]  
 CHECKED: [Signature]  
 SCALE: 1:100  
 DRAWING NO: P/1352  
 PROPOSED FLATS FOR  
 M. G. HANIPRASHAN AT NO. 13  
 CONNAN SMITH ROAD IN P.S NO. 60/48  
 C.C NO. A 1478 BLOCK NO. 4 IN  
 MAP NO. [Signature]  
 (CORRELATION DRAWING)

ELEVATION

SECTION X-X

TOPO PLAN