

RCC COLUMN FOOTING FOUNDATION IN CC 1:2:4
 PCC IN CC 1:4:8, FOR BELOW THE RCC FOOTING.
 BRICK WORK IN CM 1:4 FOR SUPER STRUCTURE.
 PLASTERING IN CM 1:4 FOR WALLS & 1:3 FOR CEILING.
 ALL RCC ITEMS IN CC 1:2:4 WITH NECESSARY REINFORCEMENT.
 FLOOR FINISHING WITH MOSAIC TILES.
 2 COATS OF CEMENT PAINT OVER THE PRIMARY FOR PLASTERED SURFACE.
 PAINTING FOR JOINERIES IN 2COATS OF SYNTHETIC ENAMEL PAINT OVER THE PRIMARY COAT.
 WEATHERING COURSE WITH BRICK JELLY LIME CONCRETE FINISHING WITH PRESSED TILES.

MMDA B/SP NO. 1
 C.No. B/12556/93

JOINERY DETAILS

D	TW PLY FLOSH DOOR	3-0 X 7-0
D1	" " PART 1	2-5 X 7-0
FW	TW GLAZED FRENCH WINDOW	8-0 X 6-6
W	TW GLAZED WINDOW	4-0 X 4-6
W1	" "	8-0 X 4-6
W2	" "	3-0 X 3-6
V	VENTILATOR	3-0 X 2-0

AREA DETAILS

	floor	sqm	sqm
PLOT AREA		4910	456-15
PLINTH AREA:			
RESIDENTIAL AREA	GROUND	1831-72	170-17
RESIDENTIAL AREA	FIRST	1831-72	170-17
RESIDENTIAL AREA	SECOND	1831-72	170-17
RESIDENTIAL AREA	THIRD	1831-72	170-17
TOTAL BUILT UP AREA	GROUND + THREE	7325-88	680-58
PLOT COVERAGE		37 %	
F.S.I.		1-4-92	

COLOUR INDEX


PROPOSED	[Line]
ROAD	[Line]
BOUNDARY	[Line]

PROPOSED RESIDENTIAL APARTMENTS AT PLOT NO.561, PARK ROAD, ANNA NAGAR WEST EXTENSION IN S.NO. 120/5 PART AND 124 PART OF PADI VILLAGE, CHENGALPATTU-M.G.R. DISTRICT.


SCALE - 1:100
 DRG NO - H-110
 9 JUNE 1993
 DRAWN - S.SHANKAR

POWER AGENT - V.MADHVA NAIDU


S. V. Sundararajulu
 BE (Civil) ME (Struct) C.Eng (I) FIE (Ind) FIV
 Licensed Surveyor, Class-I, No: 460.
 Corporation of Madras, Ambattur Municipality.
 410, TVS Avenue, Anna Nagar West Extn.
 Madras-600 103, Phone: 654453.

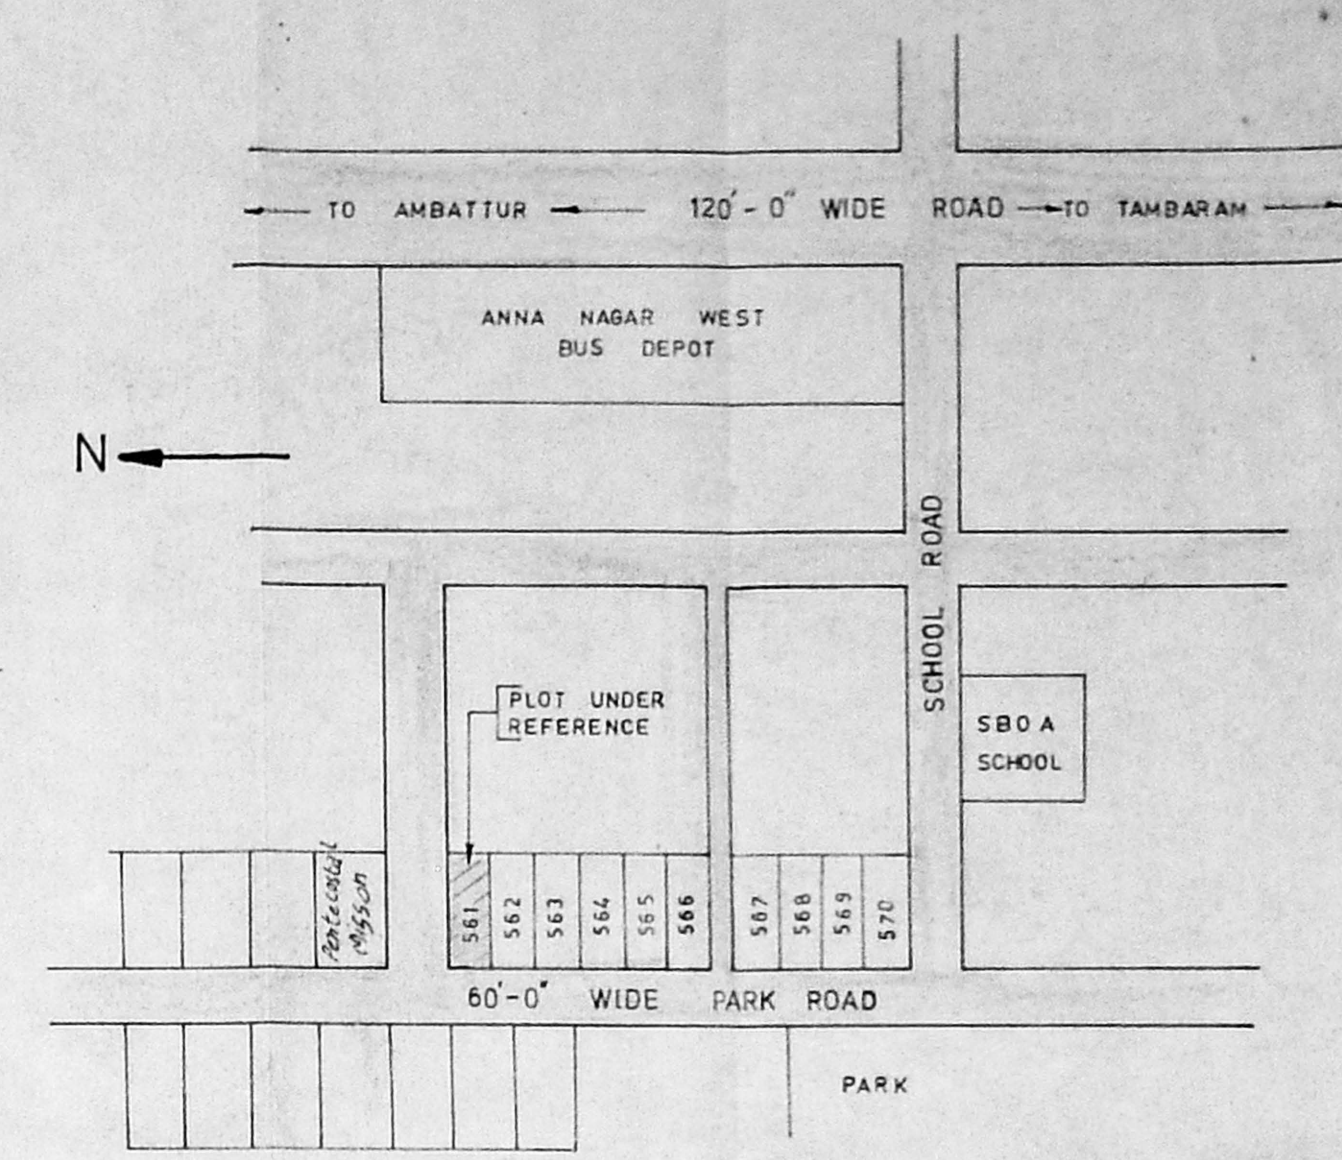


KEY PLAN

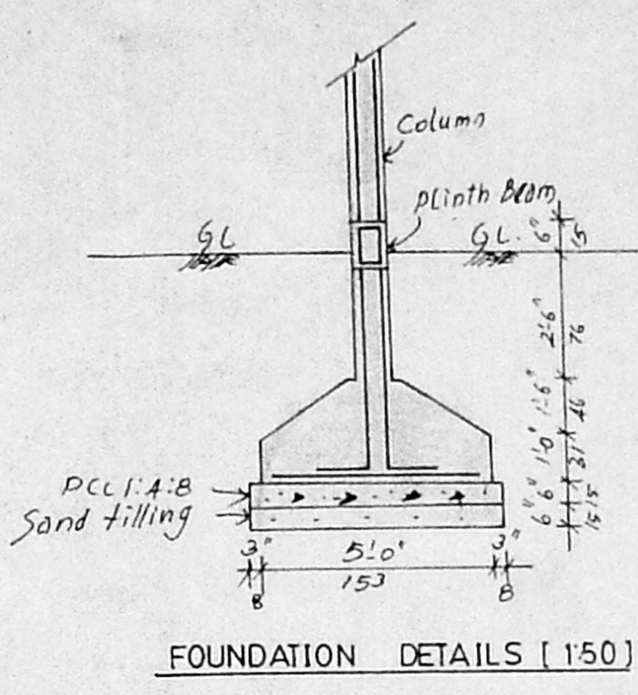

FOUNDATION DETAILS (1/50)

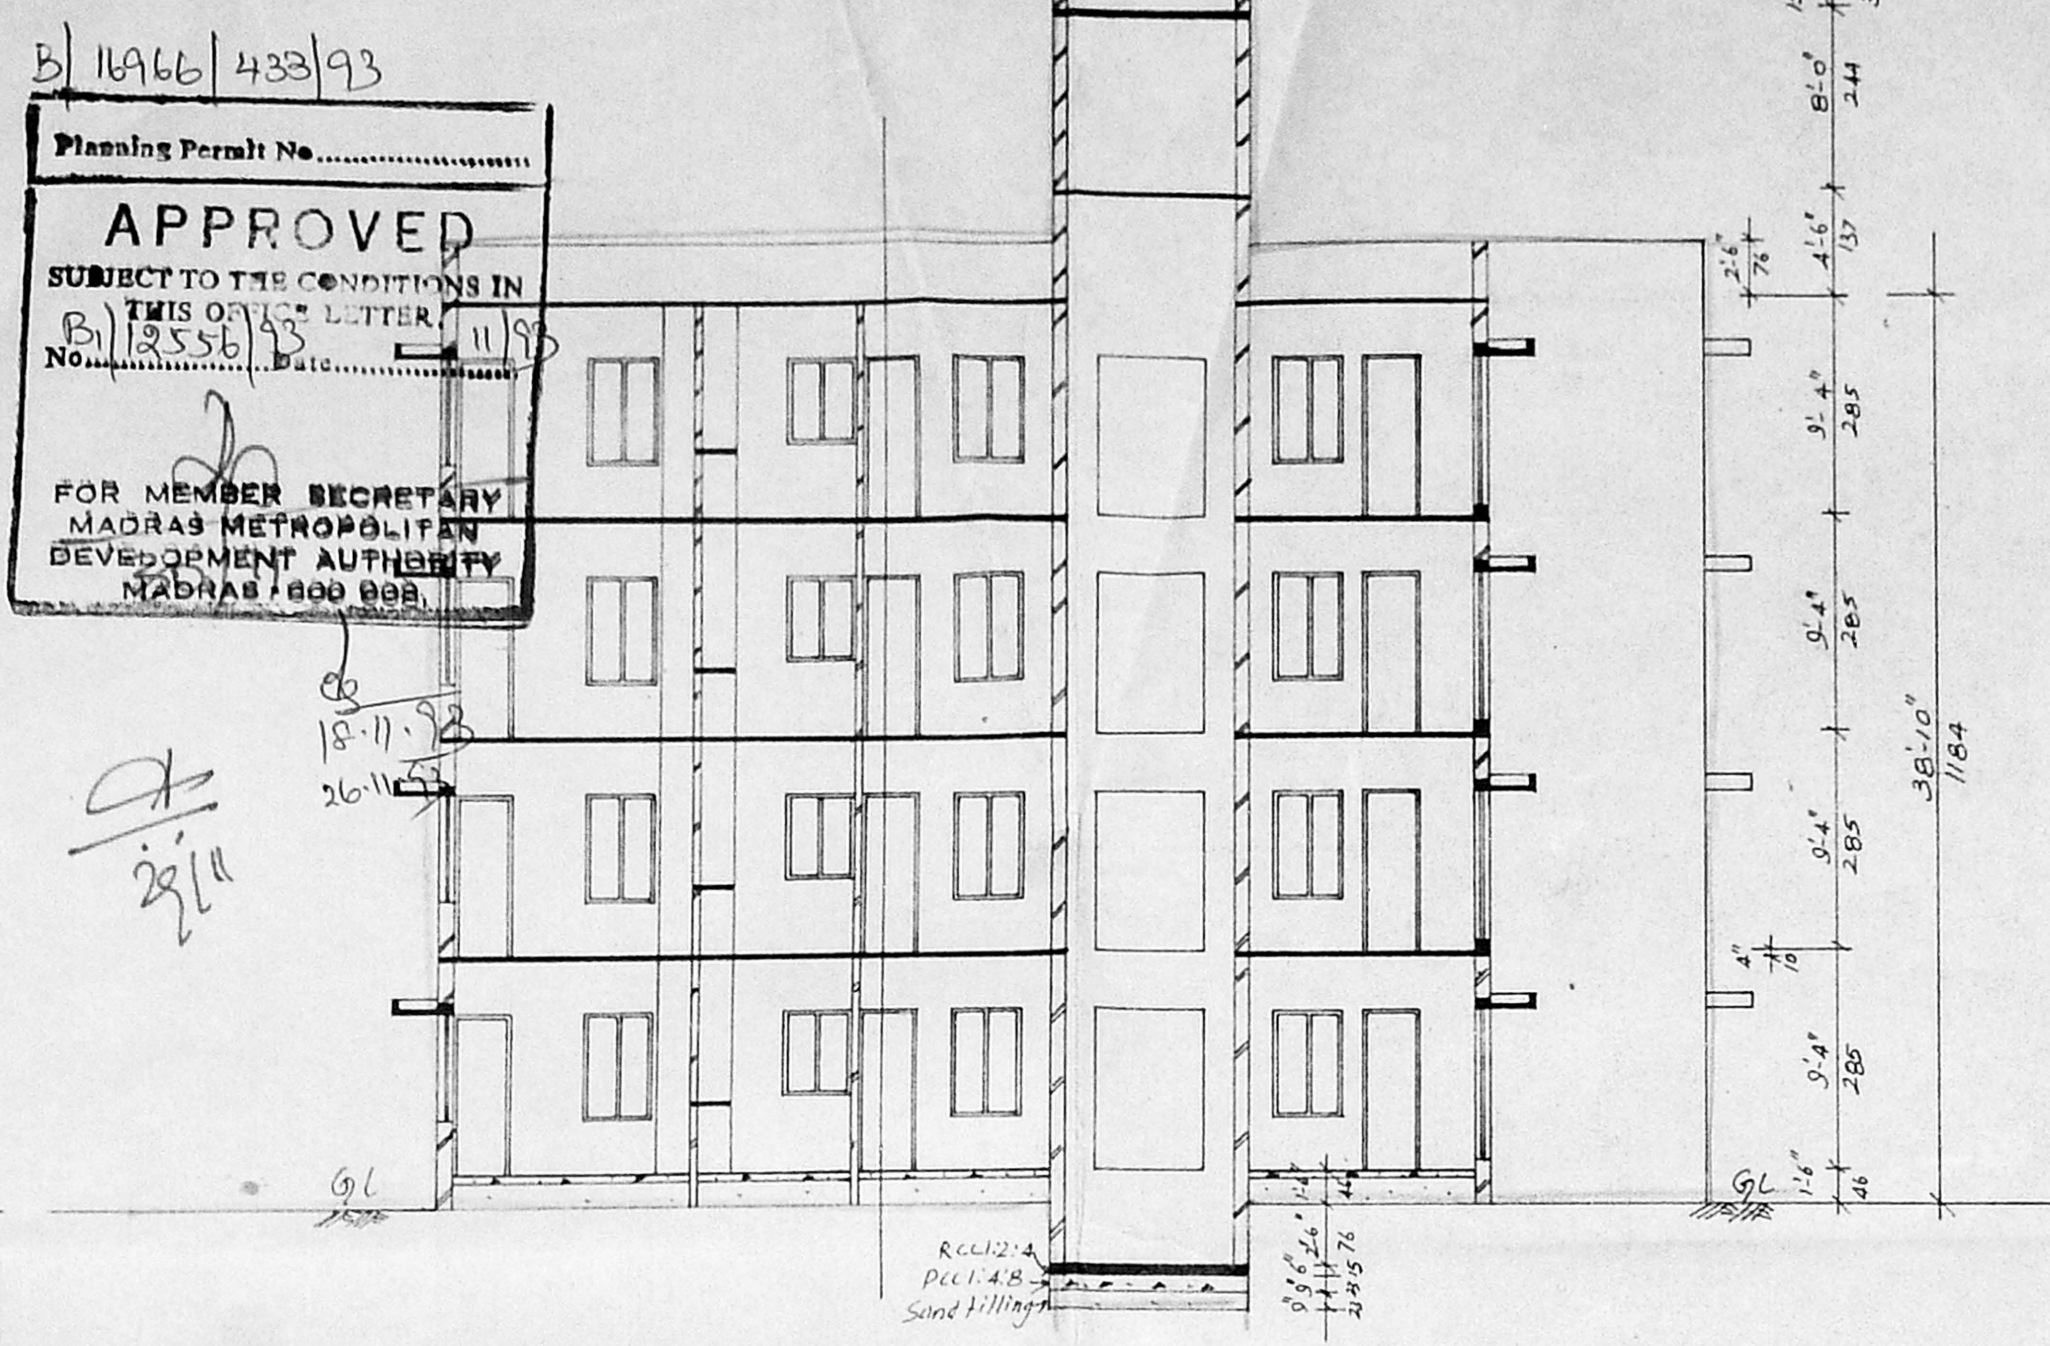


SECTION - AA

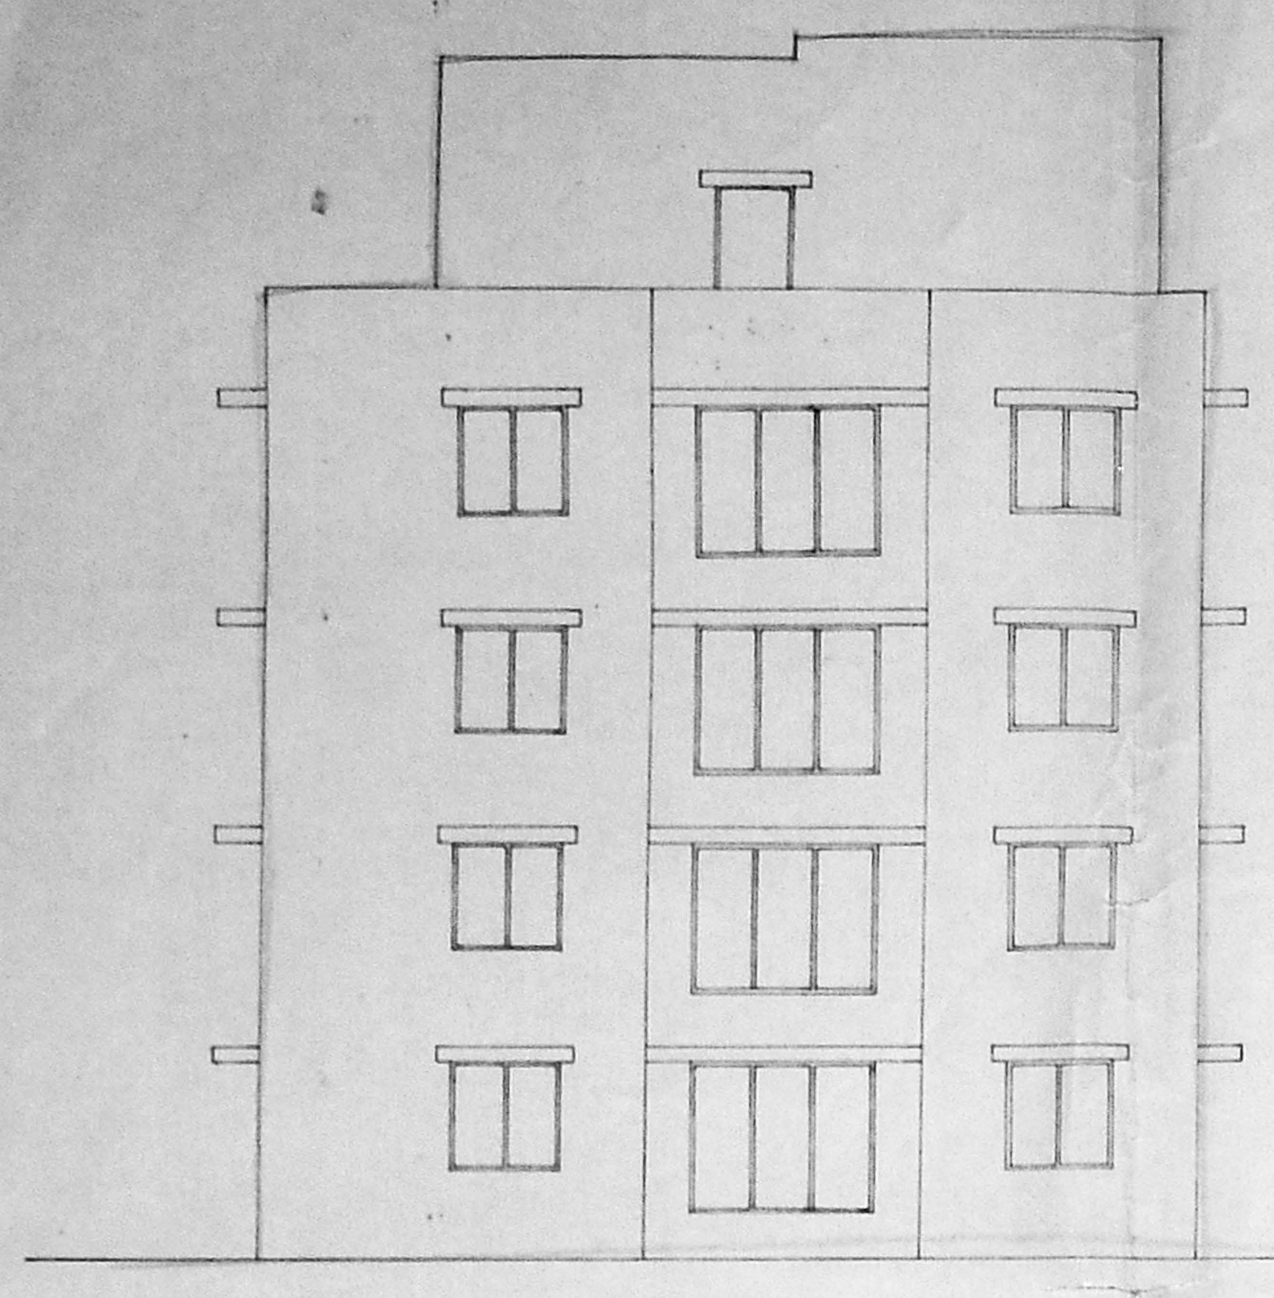


ELEVATION


B/16966/438/93
 Planning Permit No.
APPROVED
 SUBJECT TO THE CONDITIONS IN THIS ORDER LETTER No. B/3556/93
 FOR MEMBER SECRETARY MADRAS METROPOLITAN DEVELOPMENT AUTHORITY MADRAS-600 008

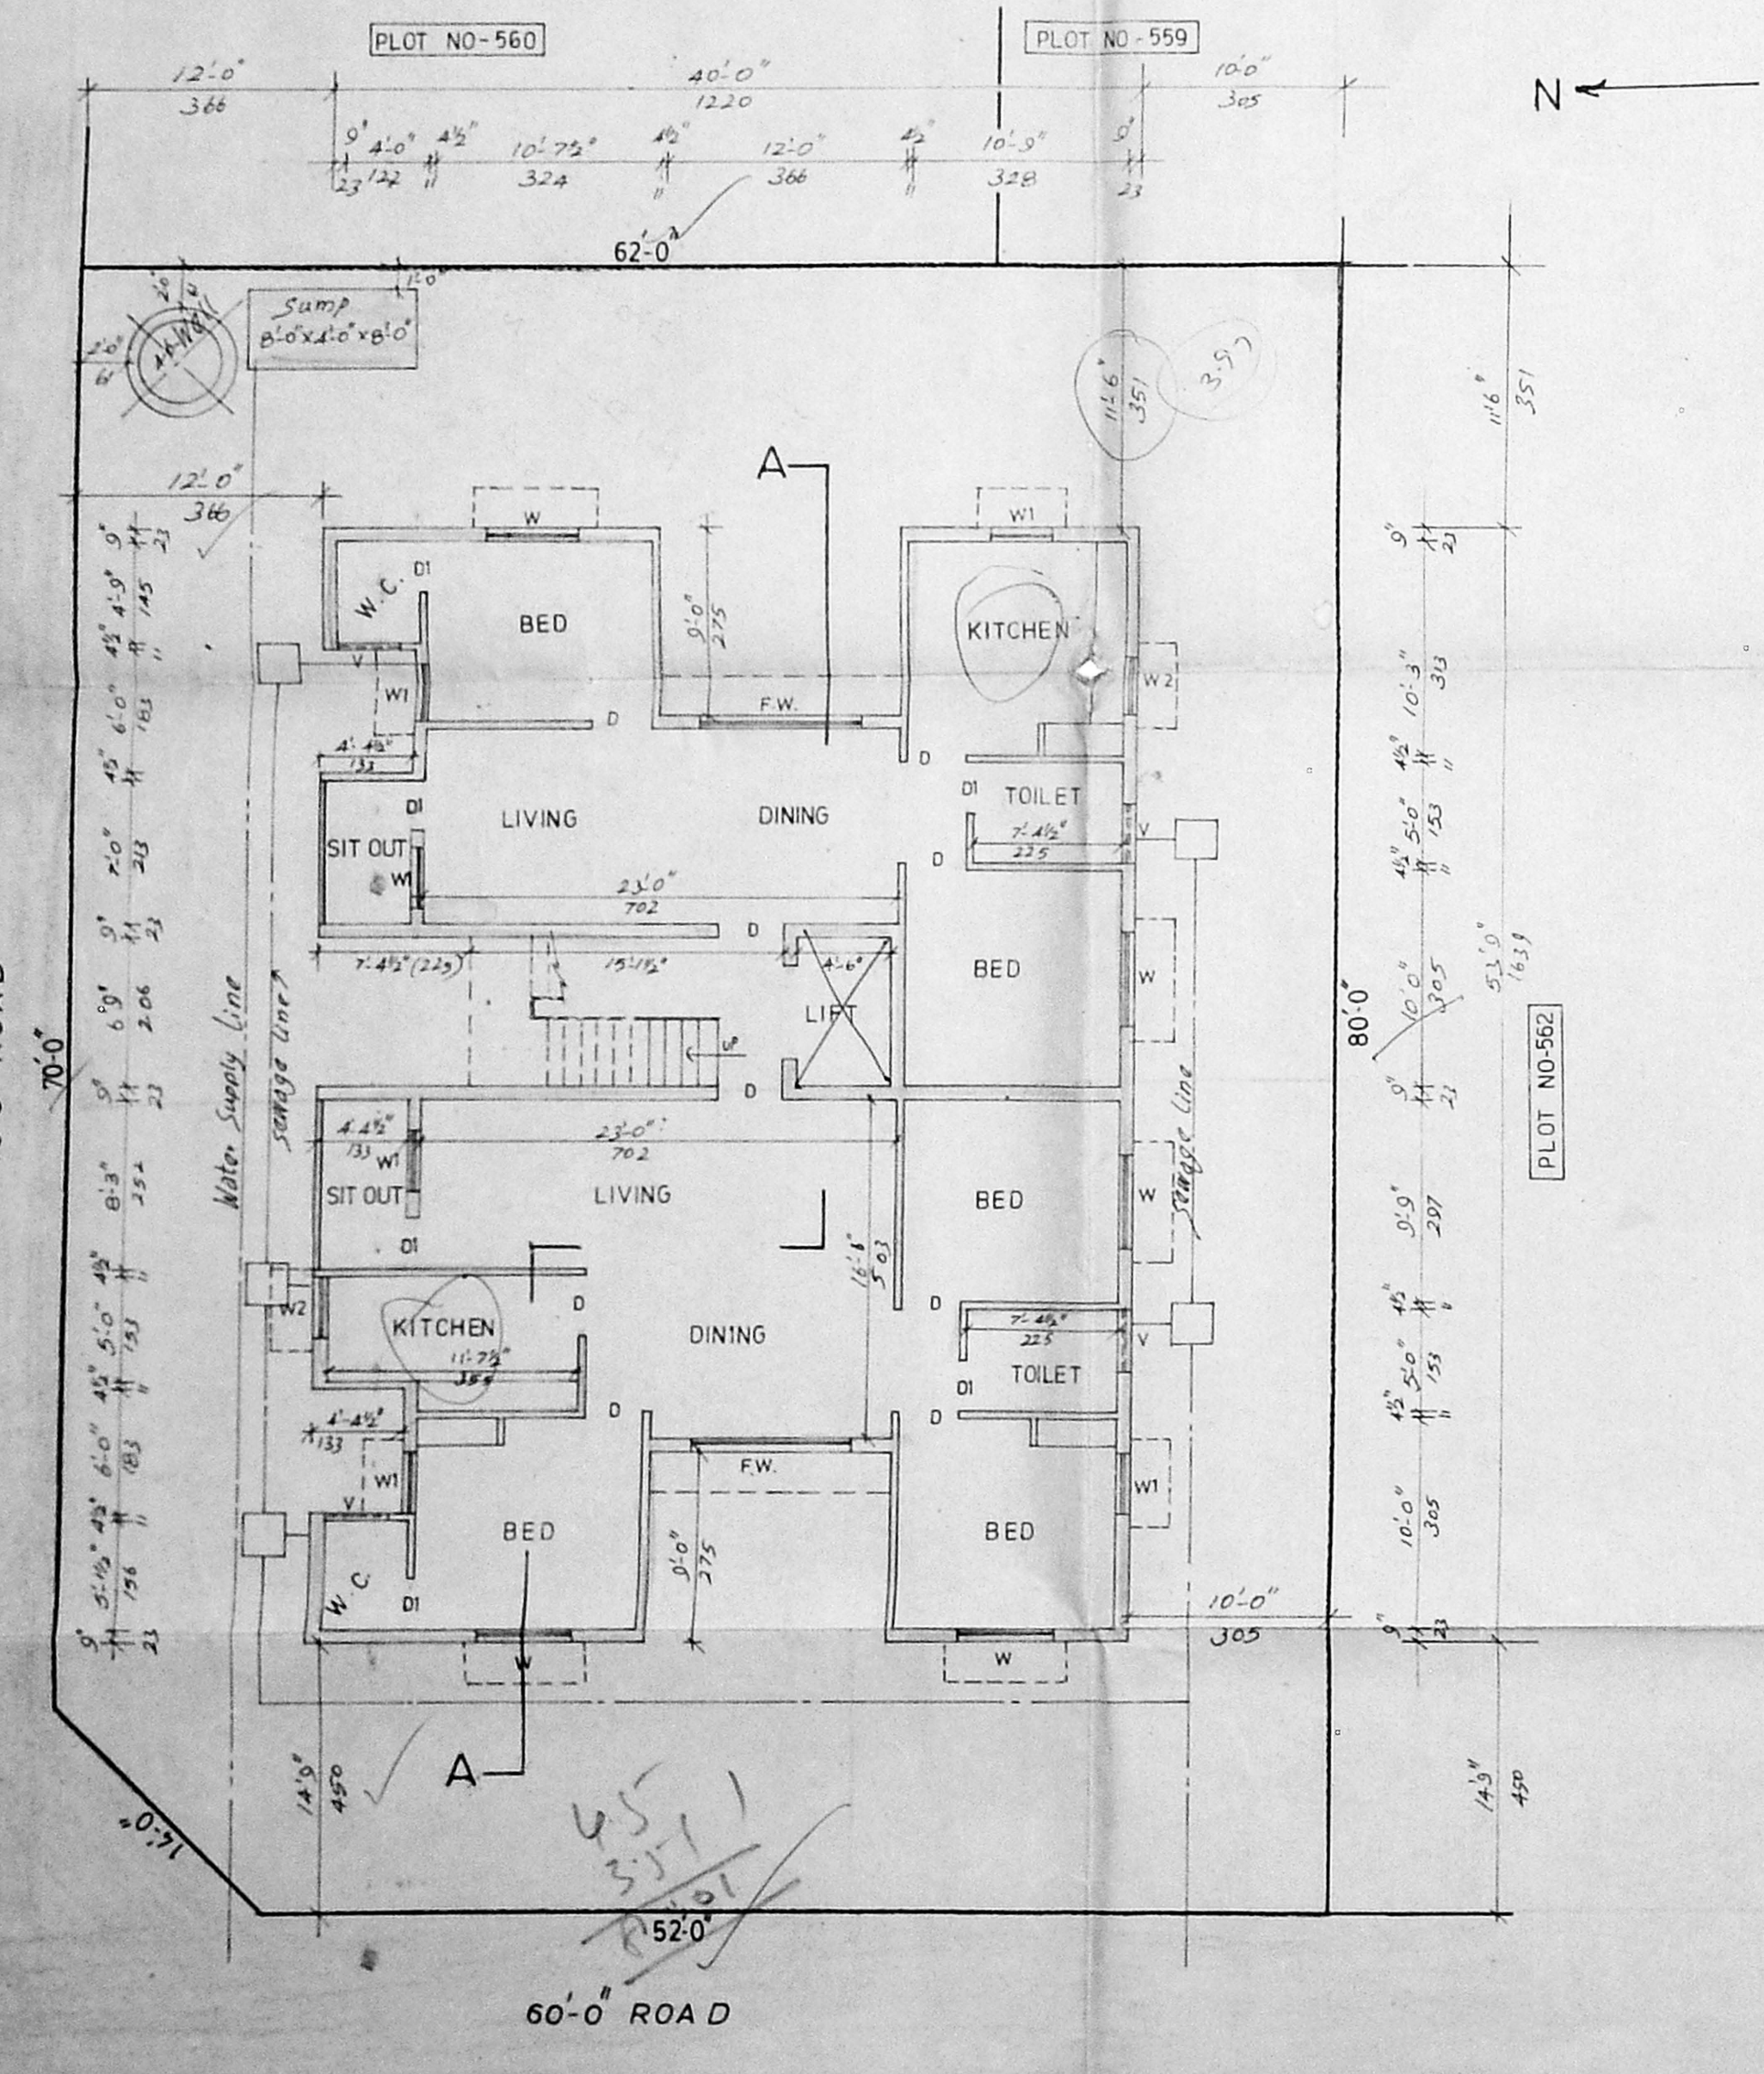

SITE PLAN CUM GROUND FLOOR PLAN

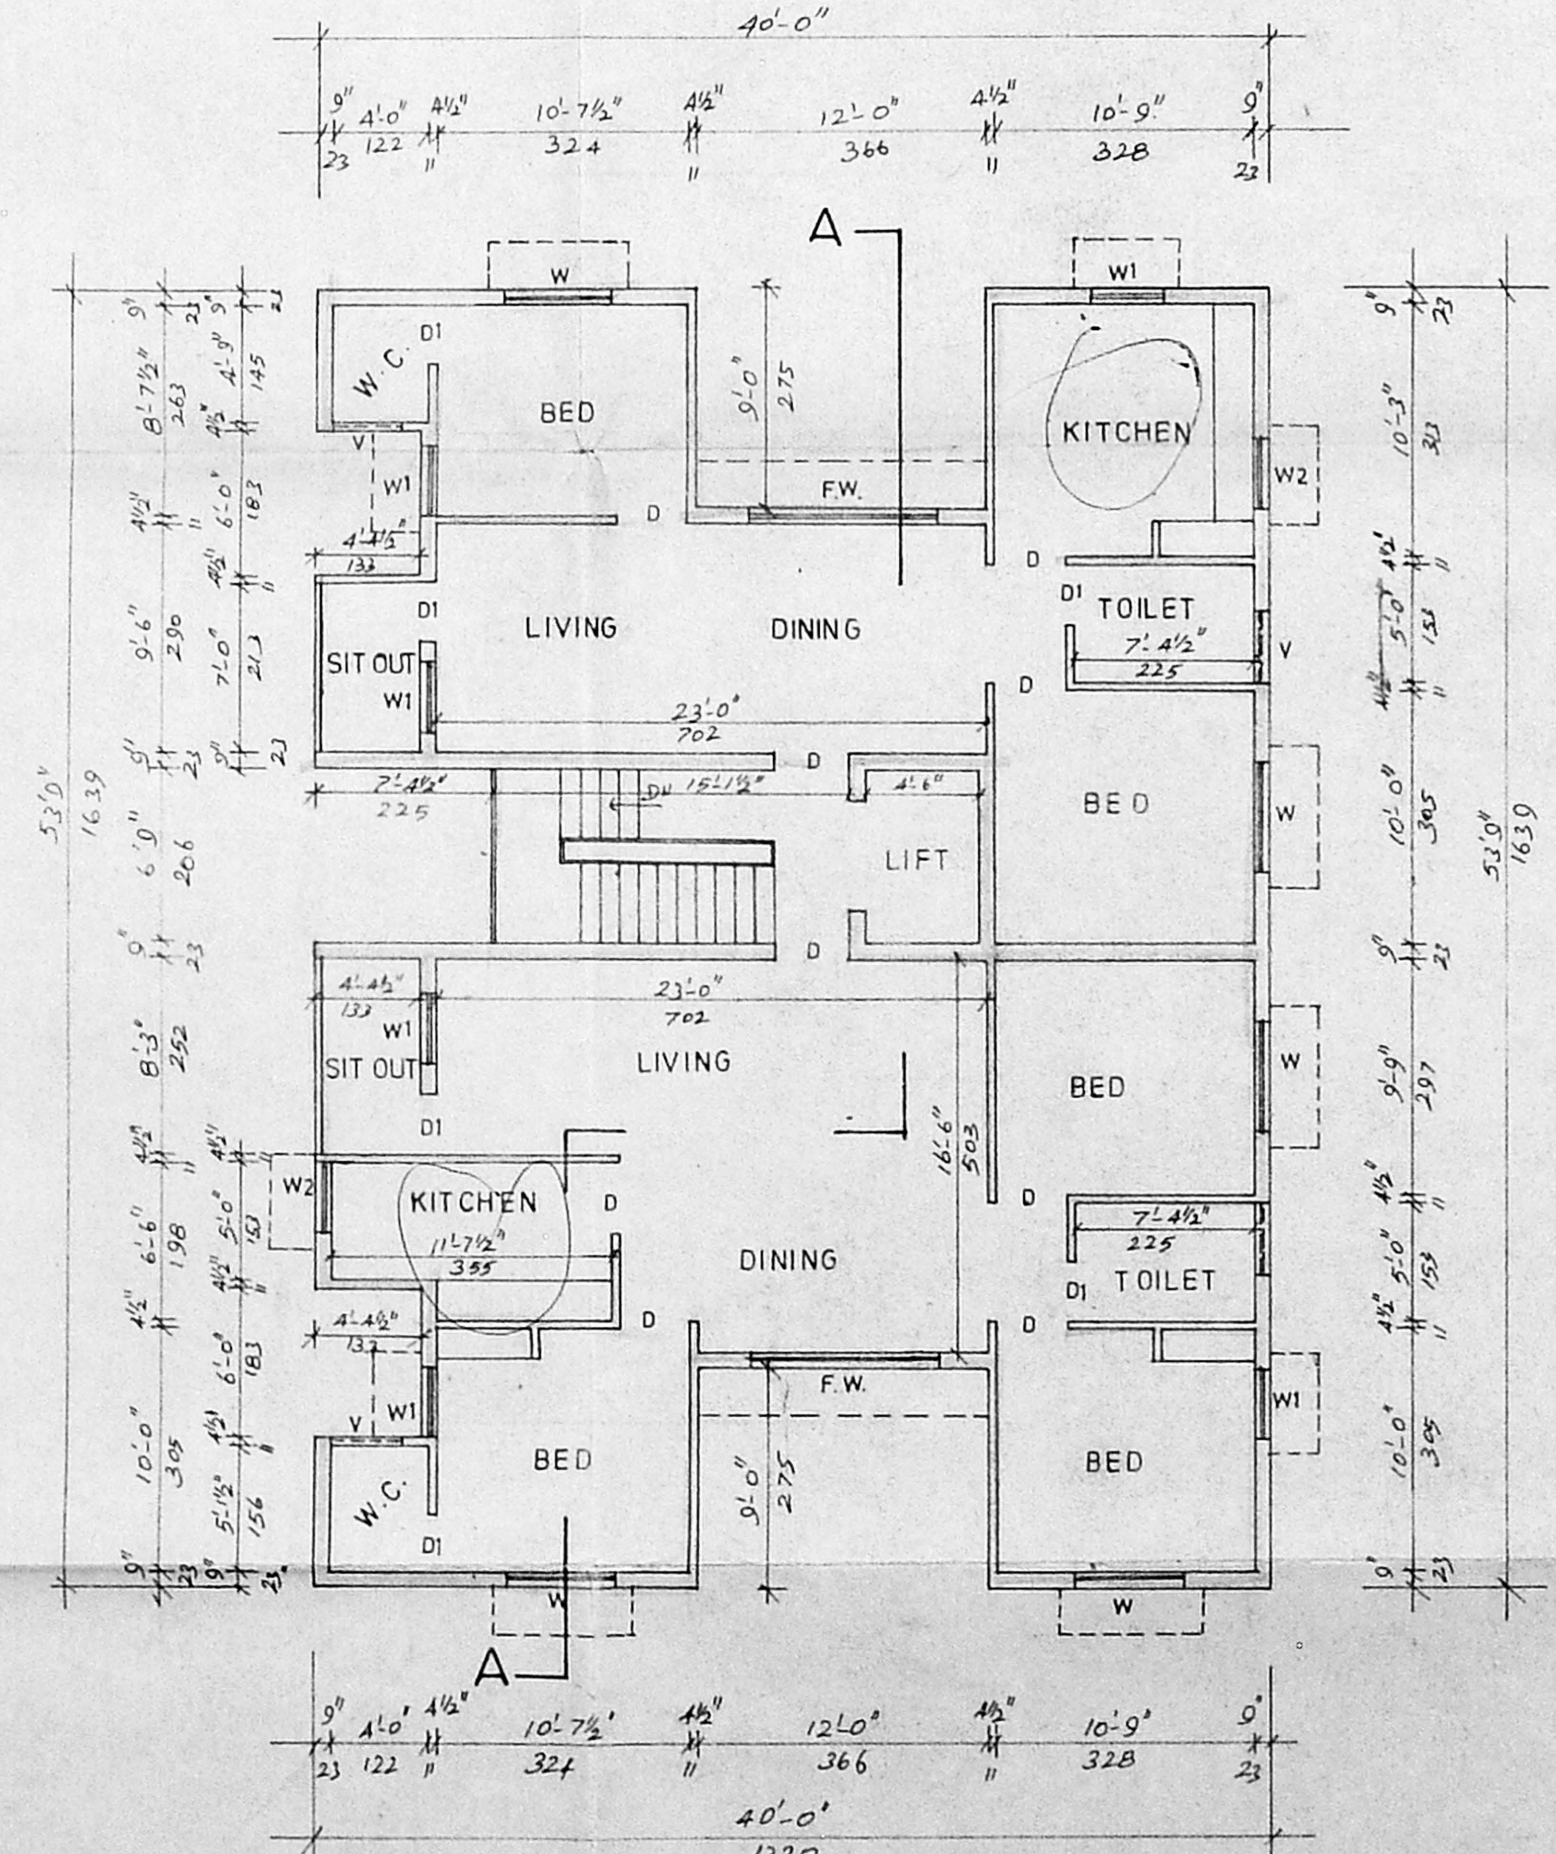

TYPICAL FLOOR PLAN [1st, 2nd, 3rd]

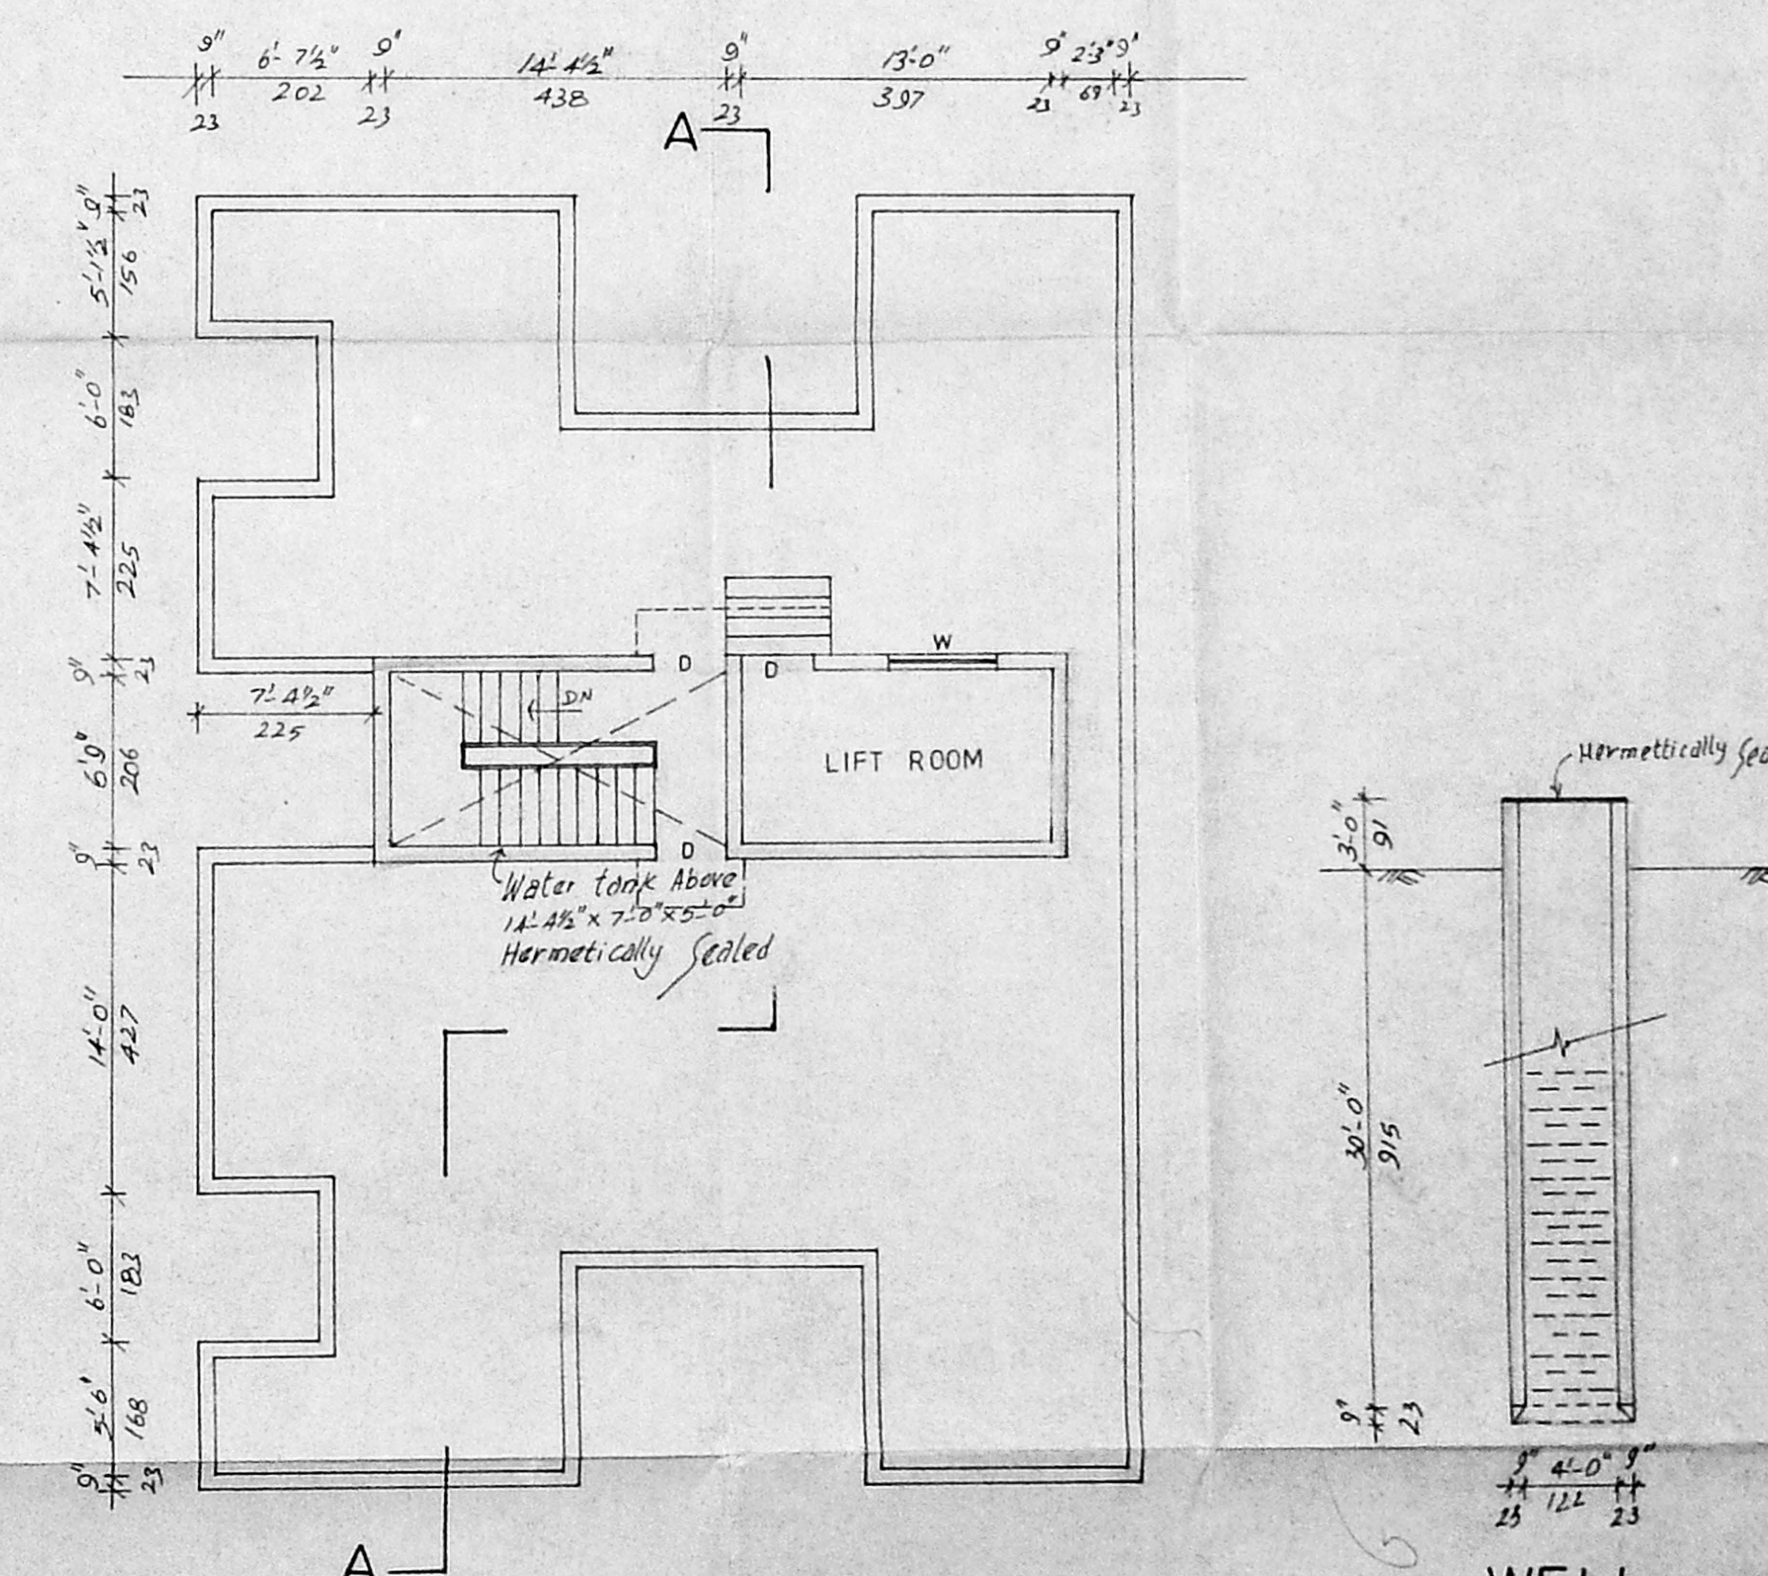

OPEN TERRACE PLAN

WELL