



B/17261/136/94
 Planning Permit No.

APPROVED
 SUBJECT TO THE CONDITIONS IN
 THIS OFFICE LETTER.
 No. B/16595/93 Date 10/4/94
 D/O N.V. Subramanian
 28/4/94
 FOR MEMBER SECRETARY
 MADRAS METROPOLITAN
 DEVELOPMENT AUTHORITY
 MADRAS - 600 008.

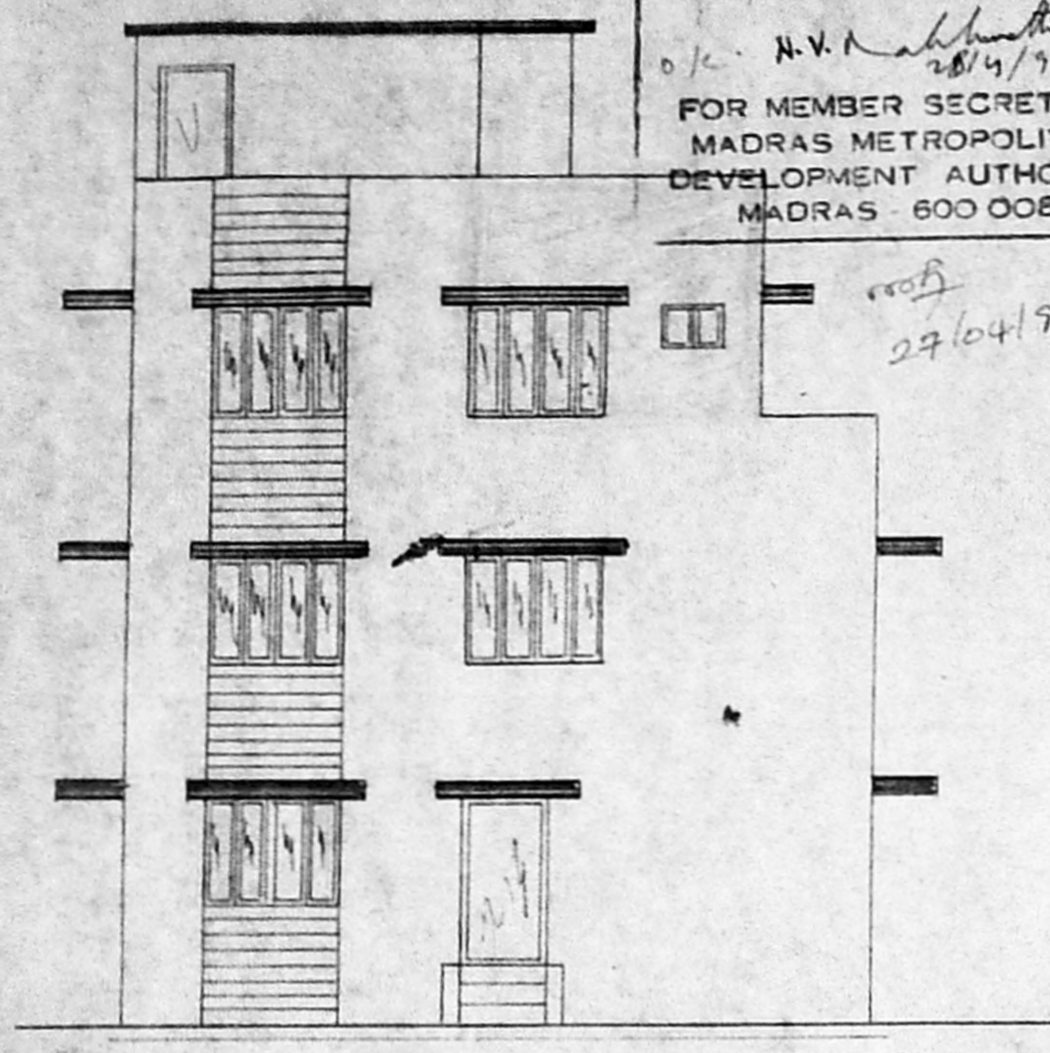


FRONT ELEVATION

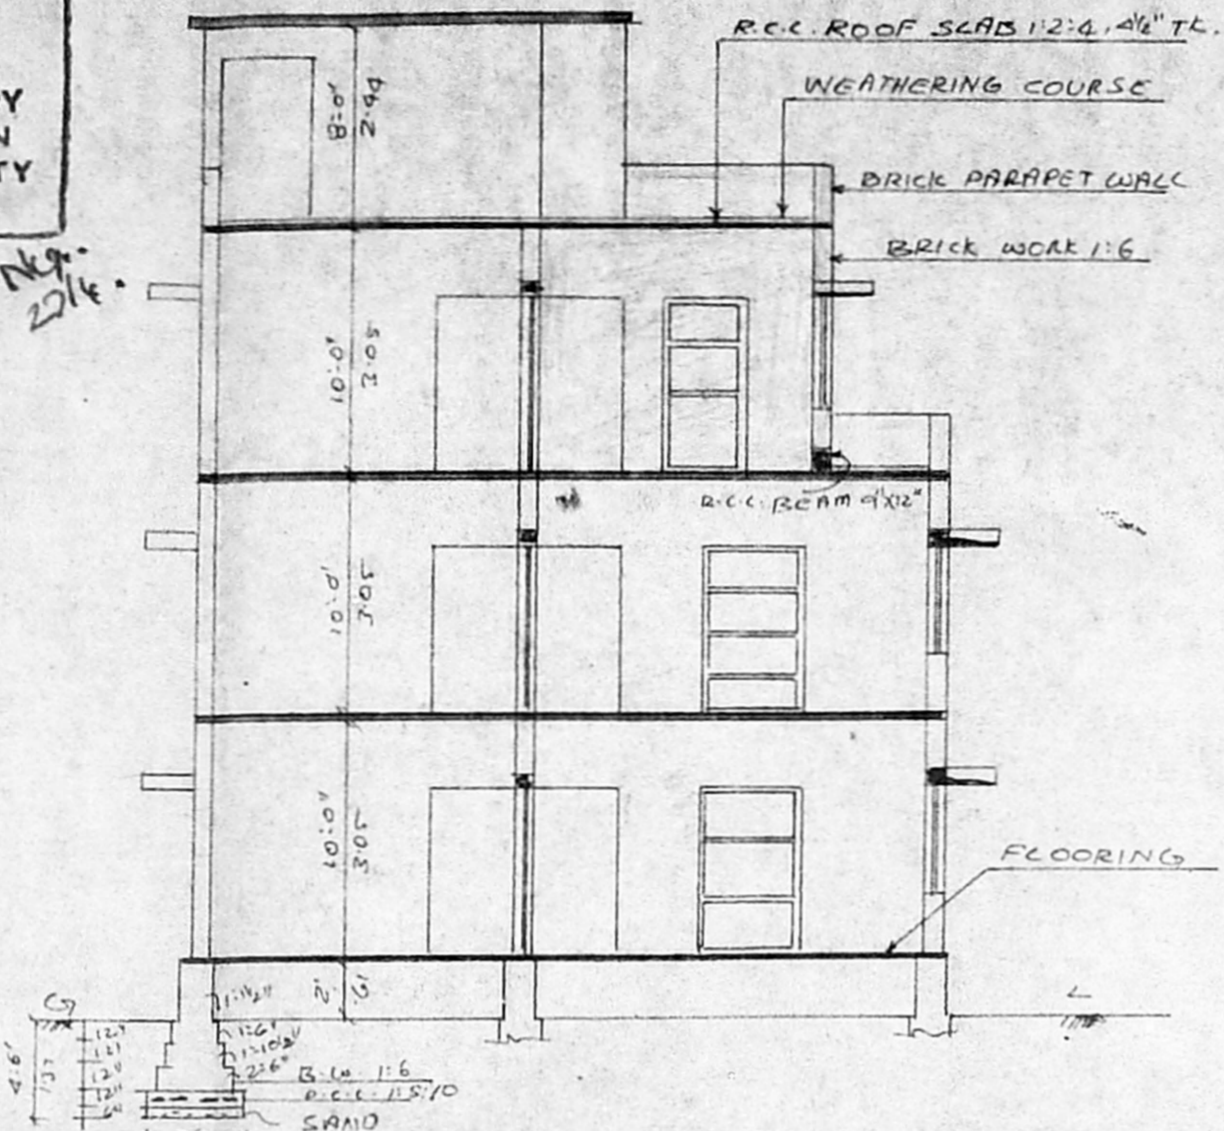

SECTION ON AB

SITE PLAN
 (Scale: 1"=20'-0")

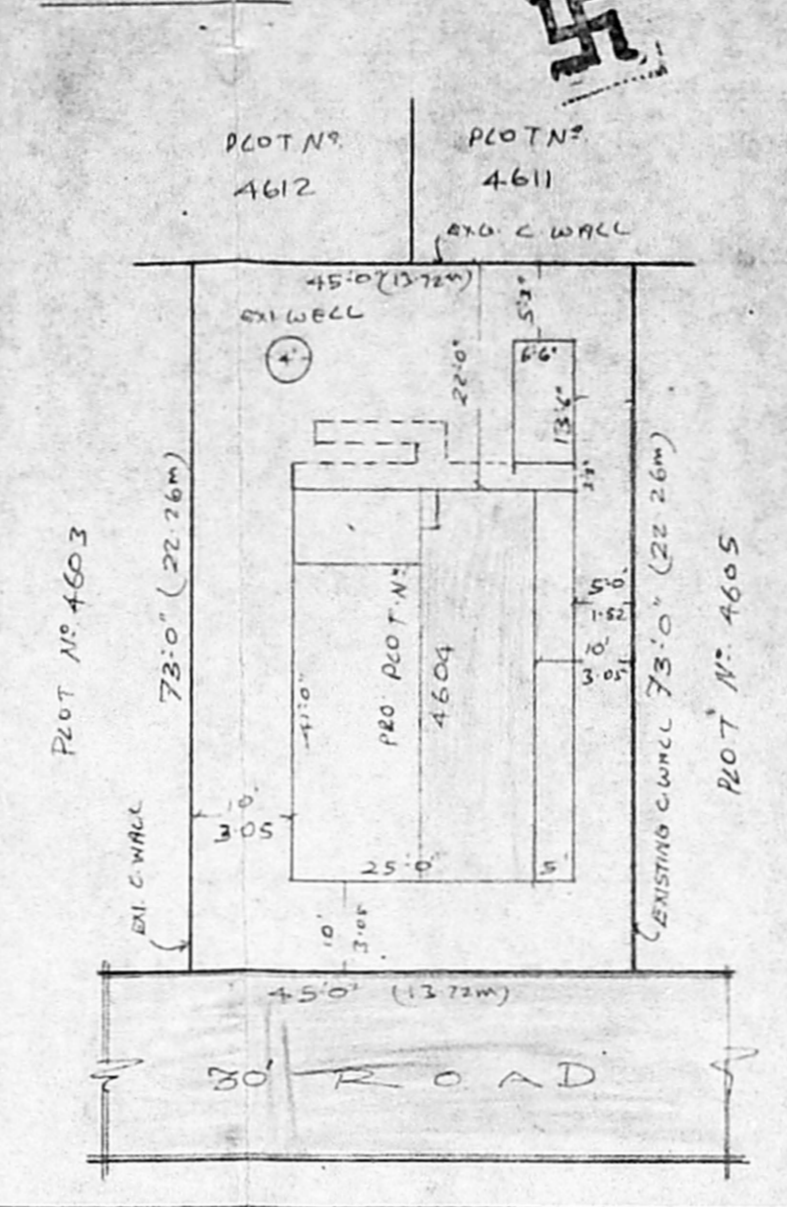

KEY PLAN
 (NOT TO SCALE)

PLAN SHOWING THE PROPOSED ALTERATION & ADDITIONS TO THE EXISTING BUILDING
 IN PLOT NO. 4604, AT ANNA NAGAR, BATCH IV SCHEME OF T.N. H.M.B. C.N. B/16595/93

EXISTING SECOND FLOOR APPROVED UNDER: B.A. No. 18/B3 JT. 7-4-83, P.P.A. No. 304/82
 PREVIOUS PLAN APPROVED No. B.A. No. 622/86, DT. 17-12-86, P.P. No. 2338/18/178/86
 (TERRACE FLOOR PLAN - STAIR CASE ROOM)

REFERENCE

D DOOR	3'2" x 7'0"	1.00 x 2.13 m
D1 DOOR	3'0" x 7'0"	0.91 x 2.13 m
D2 DOOR	3'0" x 6'6"	0.91 x 2.13 m
W WINDOW	5'0" x 5'0"	1.52 x 1.52 m
W1 WINDOW	4'0" x 5'0"	1.22 x 1.52 m
V VENTILATOR	2'6" x 1'6"	0.75 x 0.45 m

COLOUR INDEX

PROPOSED CONSTRUCTION	[Symbol]
ROADS	[Symbol]
SITE BOUNDARY	[Symbol]

SPECIFICATION

FOUNDATION: 4'-6" DEPTH, 3'-0" WIDE
 6" SAND, 12" R.C.C. 1:5:10
 BRICK WORK WITH CM 1:6
 PLASTERING 1/2", 1/2"
 MOSAIC TILES FLOORING.
 ALL R.C.C. WORK 1:2:4.
 WEATHERING COURSE: ONE LAYER OF
 FLAT TILES WITH CM 1:5, MIXED WITH
 WASTE OIL OVER A BED OF BRICK JELLY
 & PURE LIME 3" THICK.

PLOT AREA: 3285 SFT (sq) 305.58 m²

PLINTH AREA:

EXISTING G. FLOOR	1318 SFT (sq)	122.6 m ²
(+ BATH Rm)		
" F. FLOOR	1368 SFT (sq)	127.25 m ²
(+ BATH Rm)		
" II nd FLOOR	574 SFT (sq)	53.4 m ²
PRO. II nd FLOOR	451 SFT (sq)	42.0 m ²
EX. HEAD ROOM	175 SFT (sq)	16.0 m ²
(TERRACE FLOOR)		
TOTAL BUILT UP AREA:	3886 SFT (sq)	361.25 m²

PLOT COVERAGE: 40% . F.S.1: 1:18


(SCALE: 1"=8'-0")




OWNER (S. K. VARADARAJAN)

R. Mohan Rao, D.C.E.
 LICENSED SURVEYOR
 Corporation of Madras
 REG. No. 14
 AMBATTUR TOWN SHIP
 ALANUR MUNICIPALITY
 Consulting Engineer
 Office: 15, Madley Road
 N. NAGAR, MADRAS-600 008


LICENSED SURVEYOR

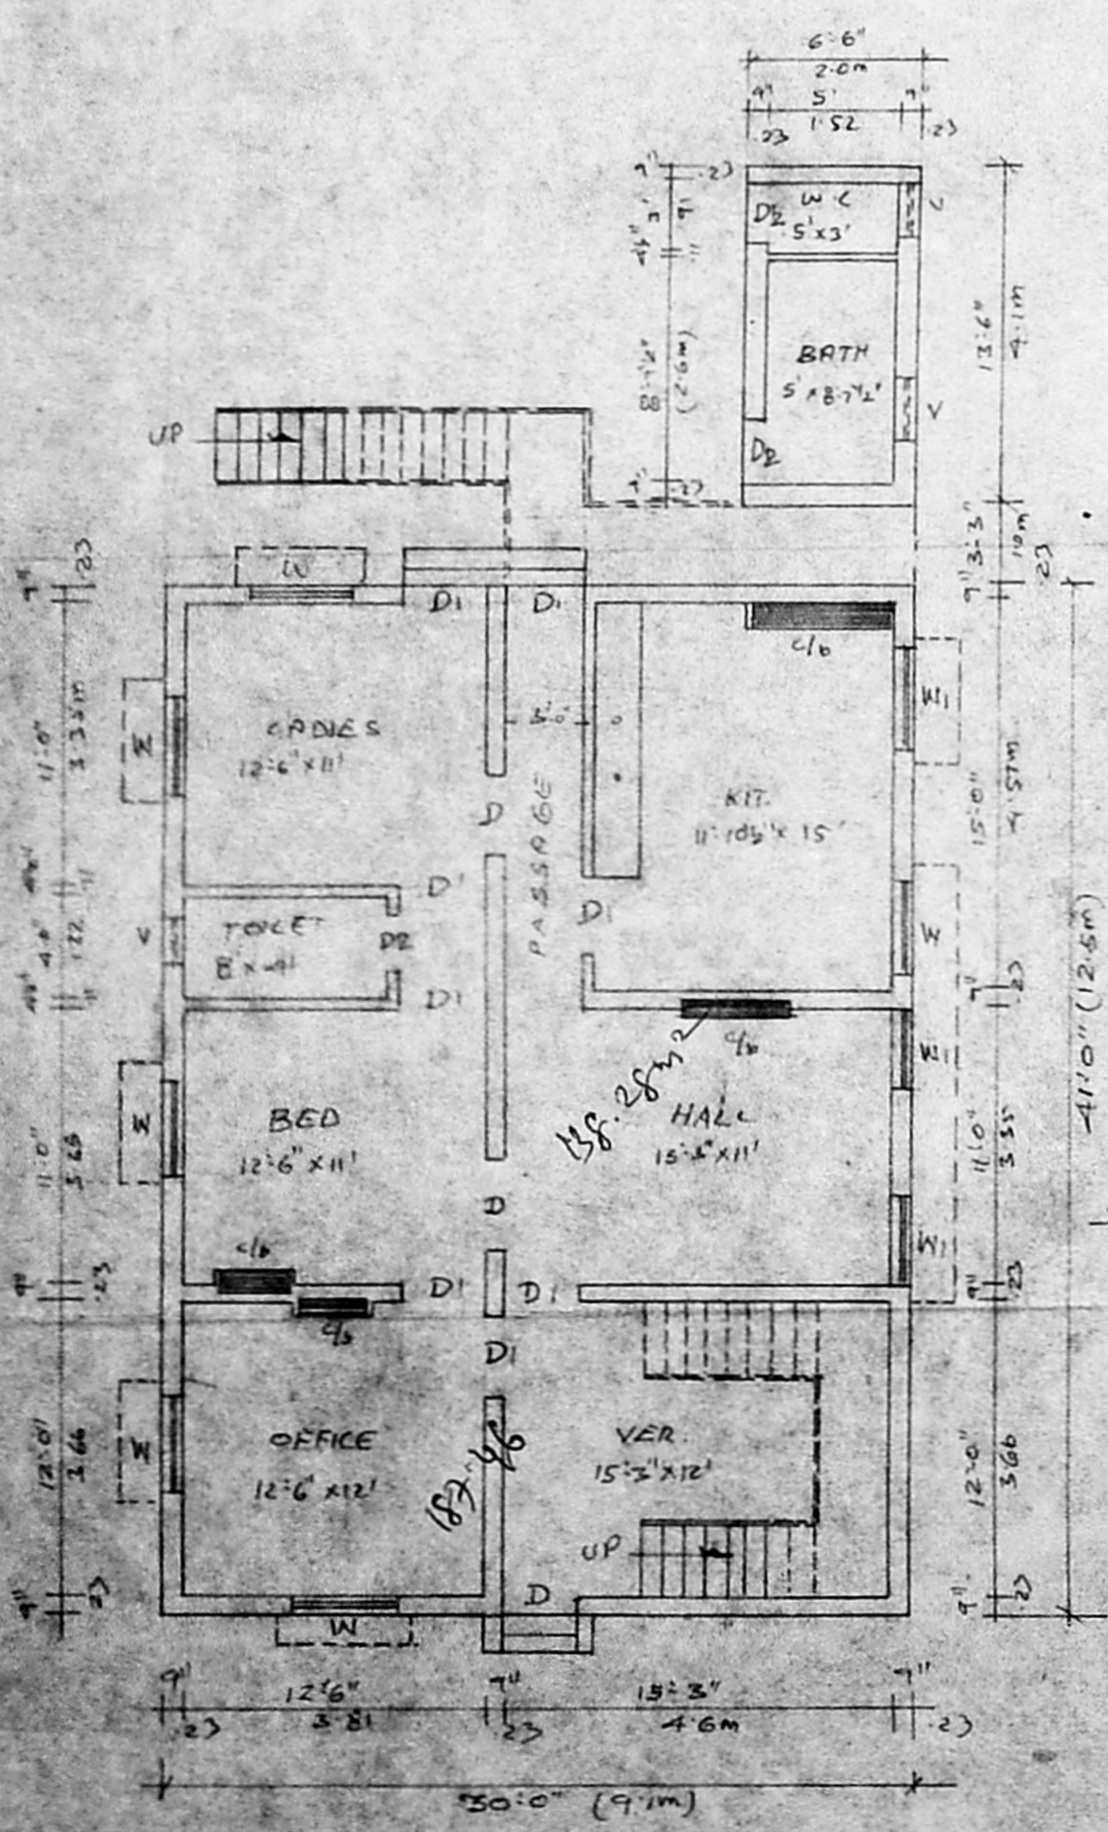


GROUND FLOOR PLAN

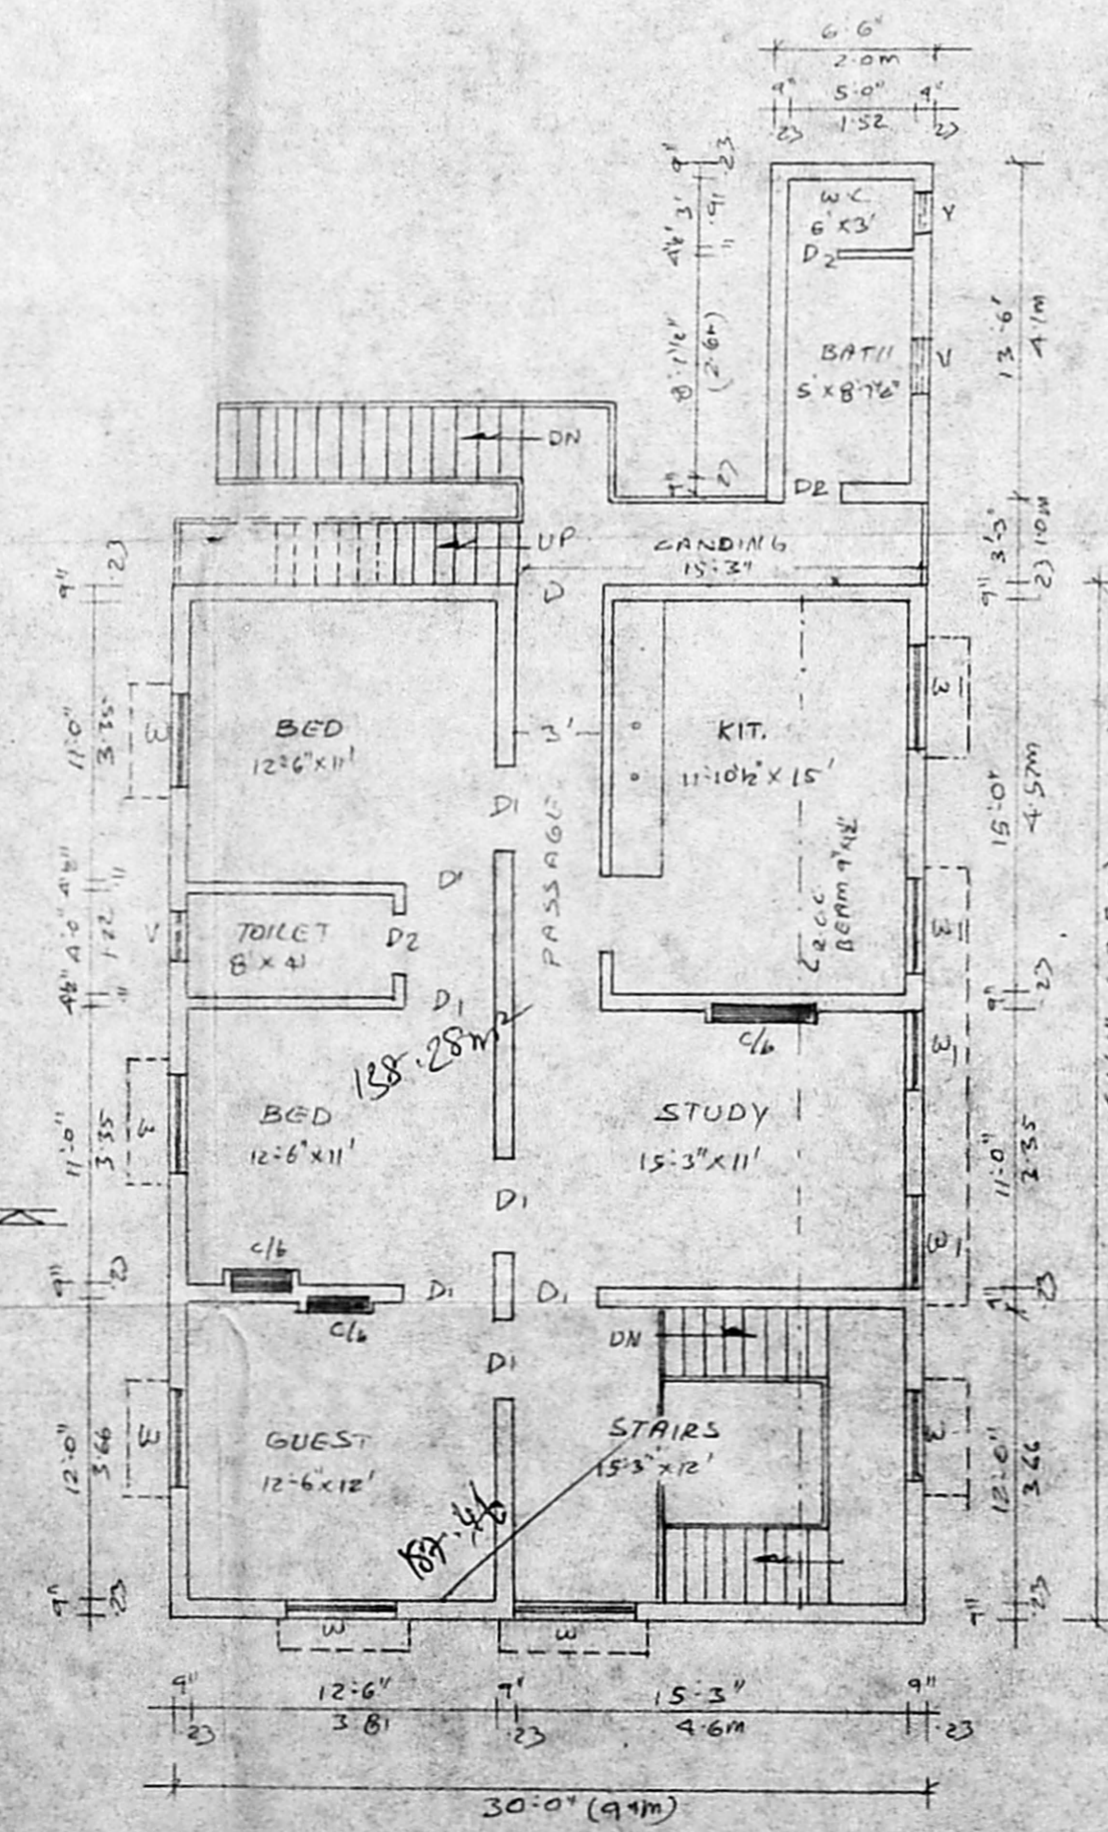

FIRST FLOOR PLAN

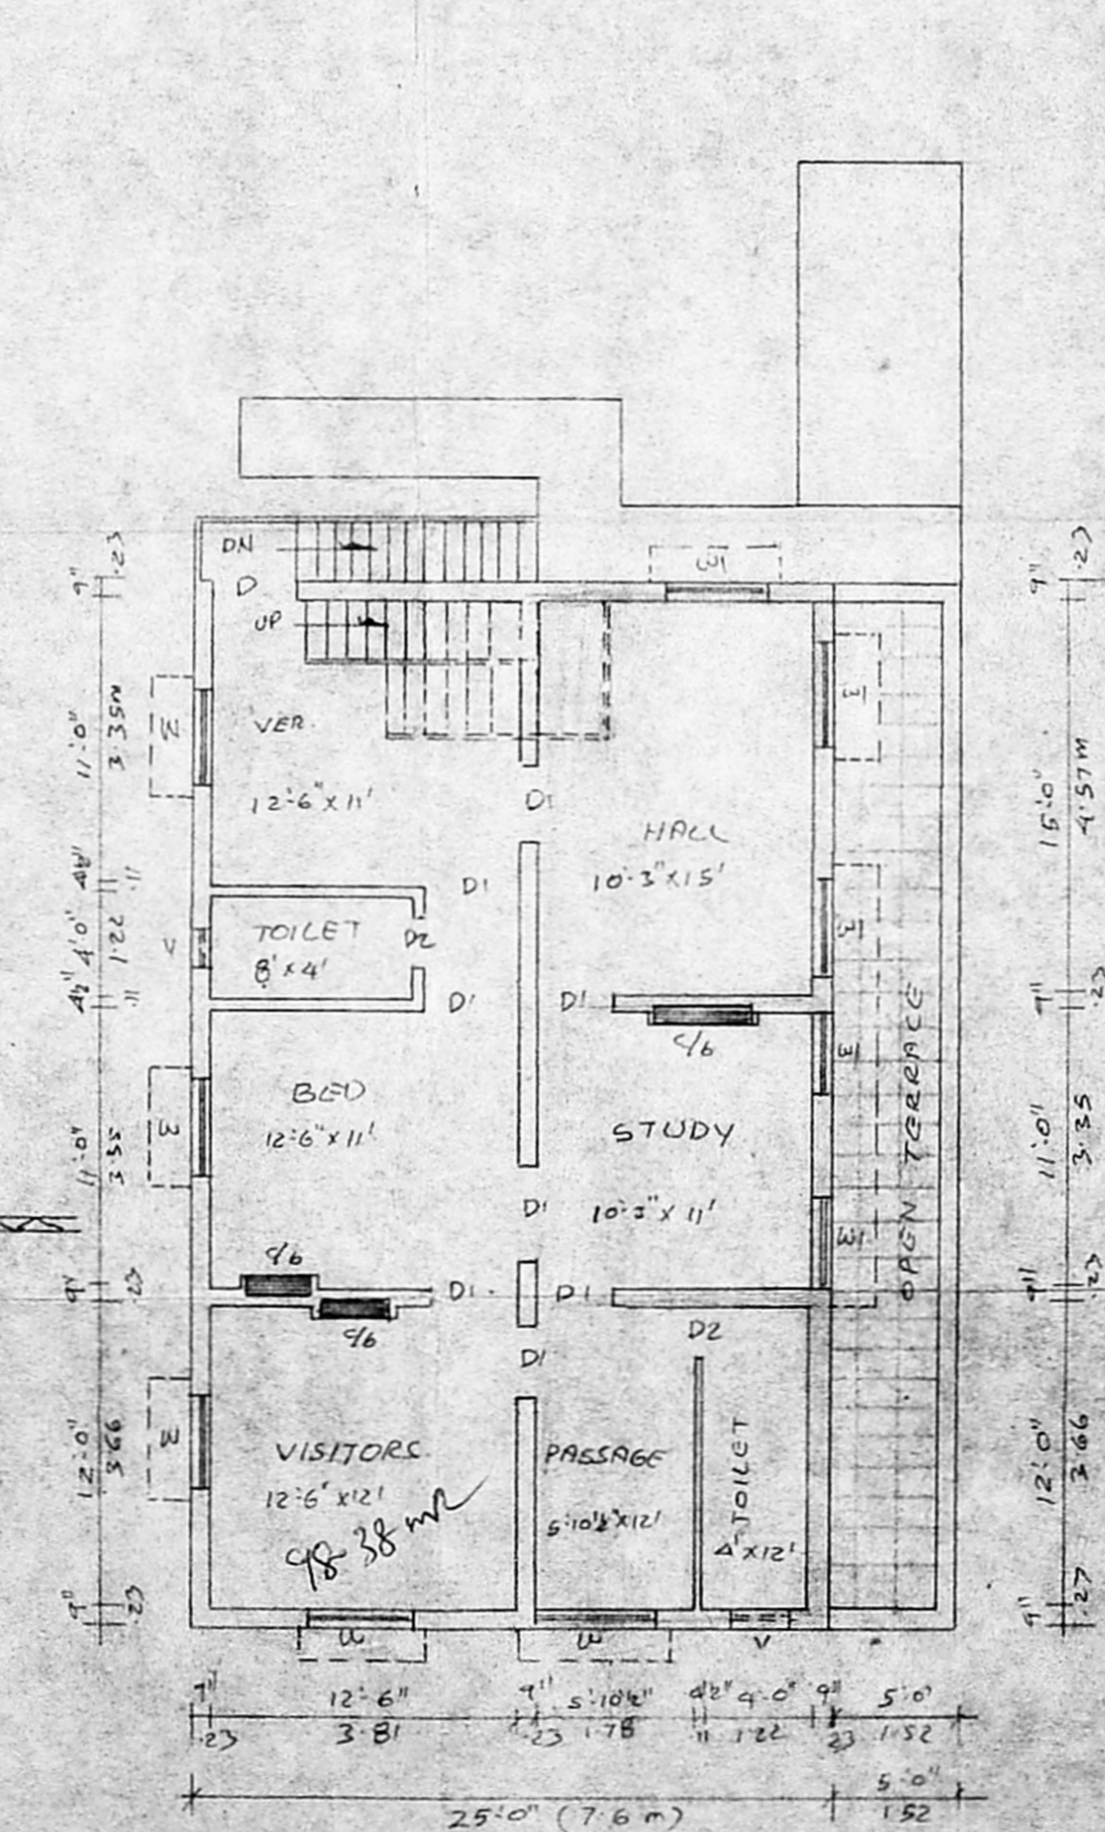

SECOND FLOOR PLAN

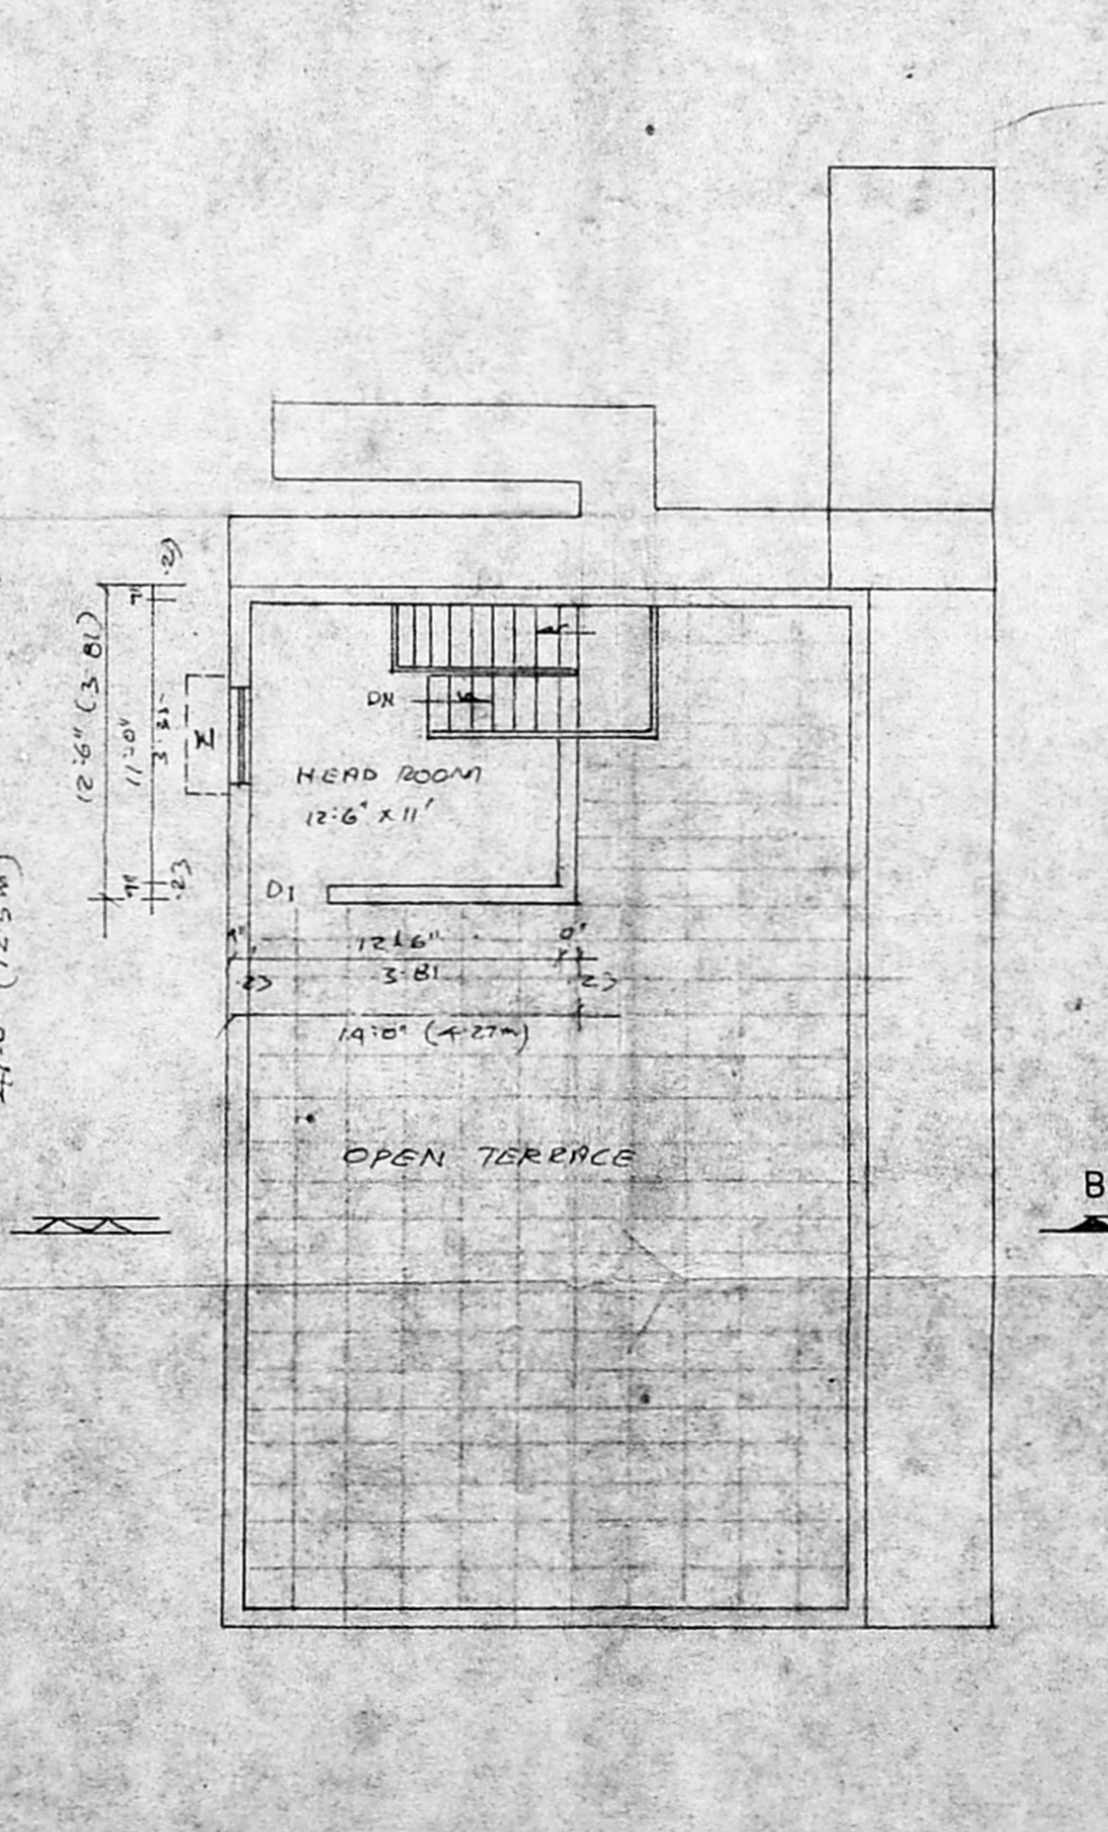

TERRACE FLOOR PLAN