




B/17223/38A/B/74  
 Planning Permits  
**APPROVED**  
 SUBJECT TO THE CONDITIONS IN THIS OFFICE LETTER.  
 No. B/22622/53 103/54  
 N.V. Mahalingam  
 23/3/54  
 FOR MEMBER SECRETARY  
 MADRAS METROPOLITAN  
 DEVELOPMENT AUTHORITY  
 MADRAS - 600 008.


MS 28/10/93/54  
 No. 28/2/94

MIVID B 102 N.  
 B/27633/P.3  
 PART I 22/1/94  
 PART II 27/1/94

A.P. U.P.

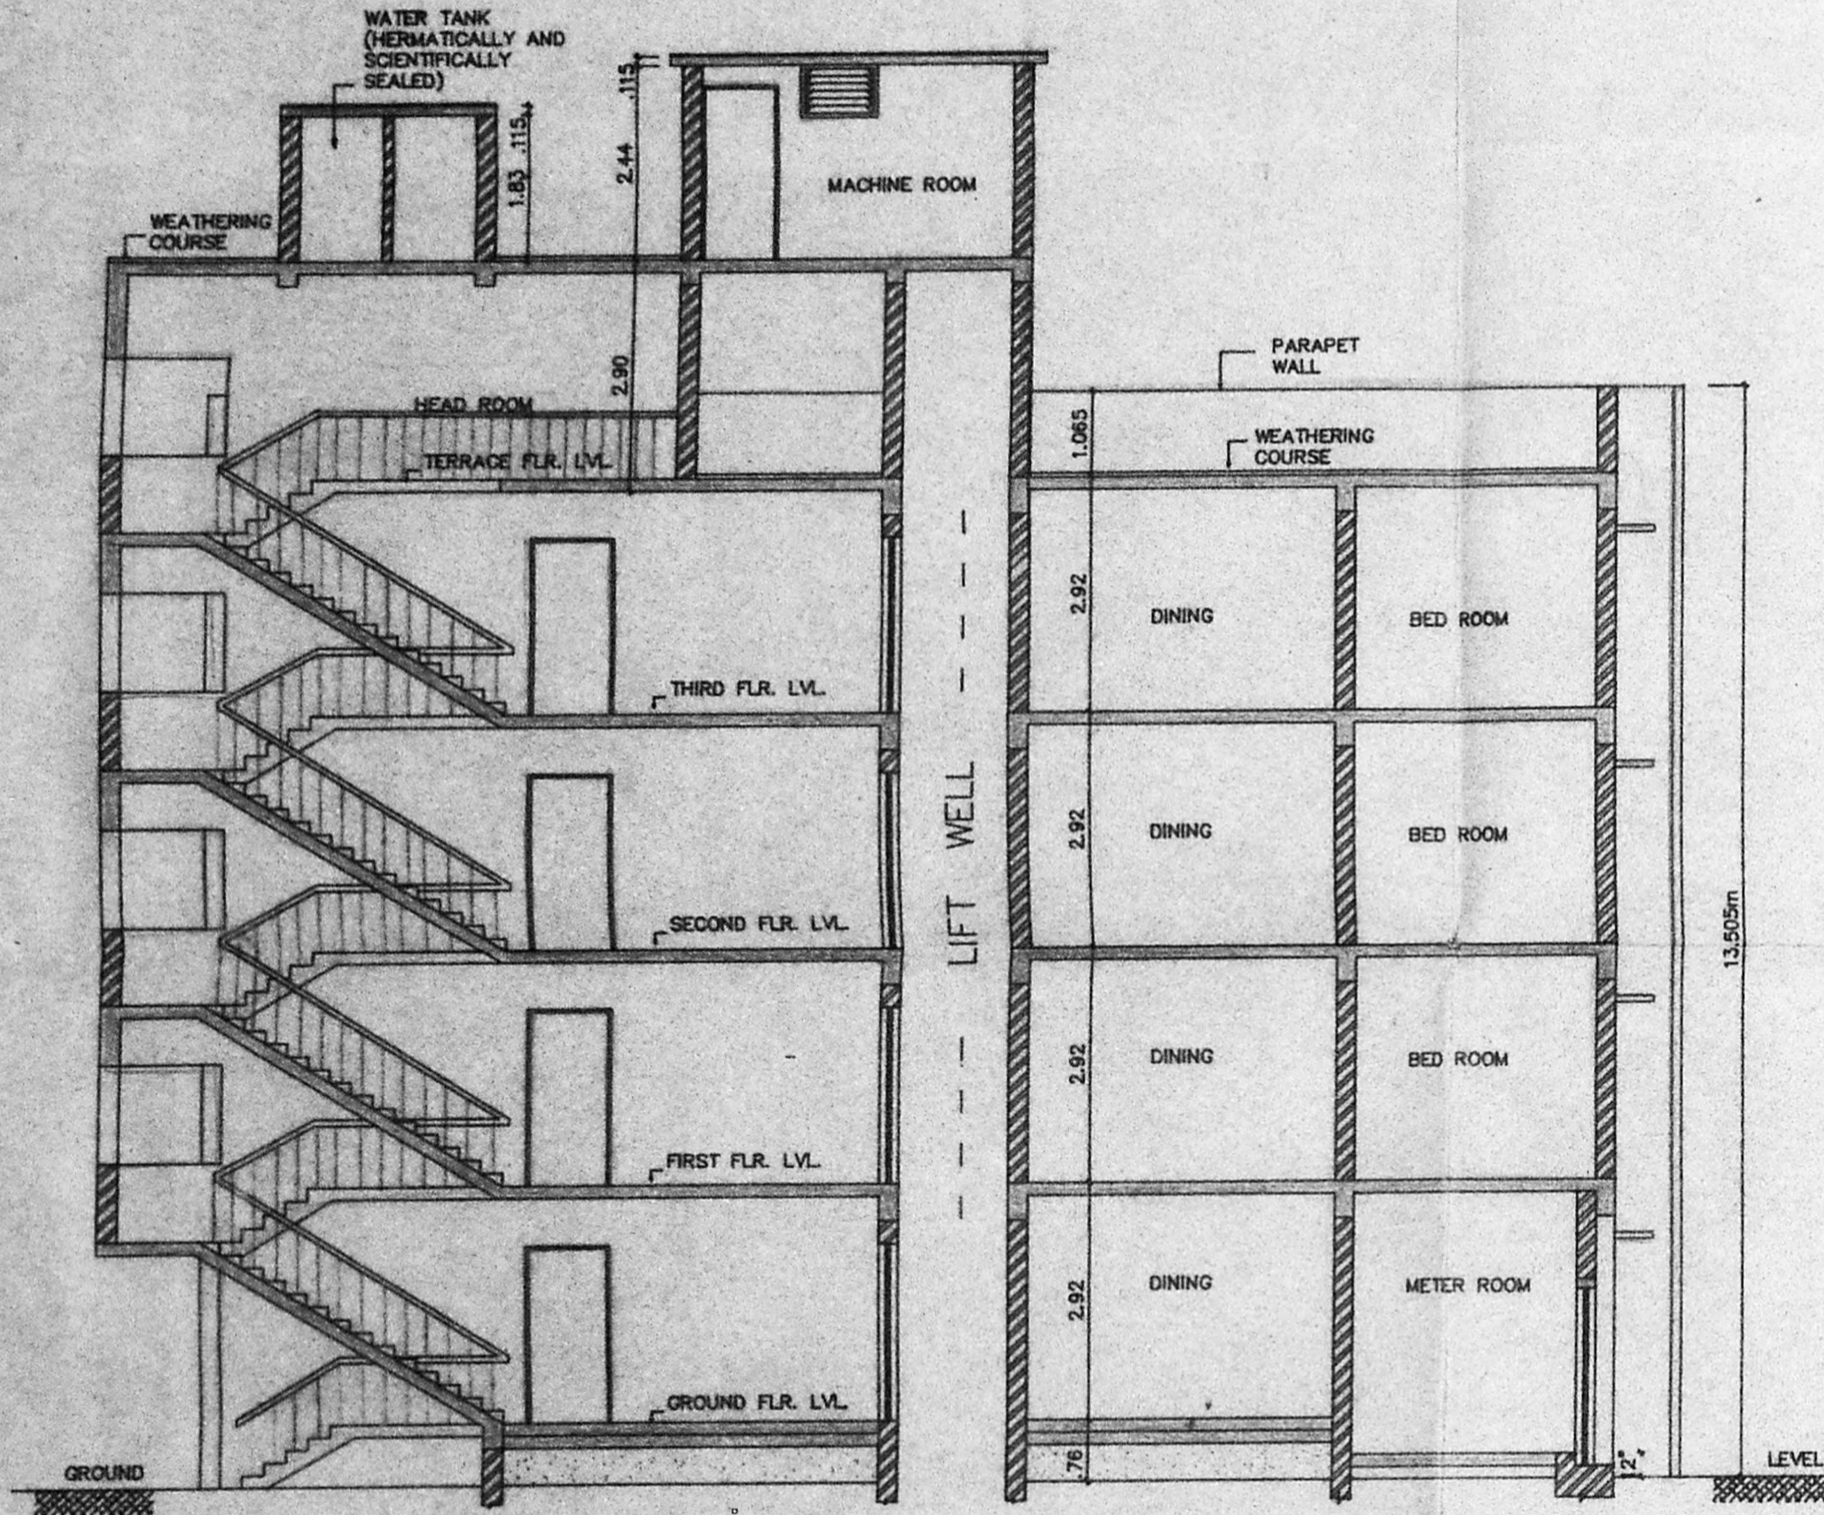

SECTION - 'GG'

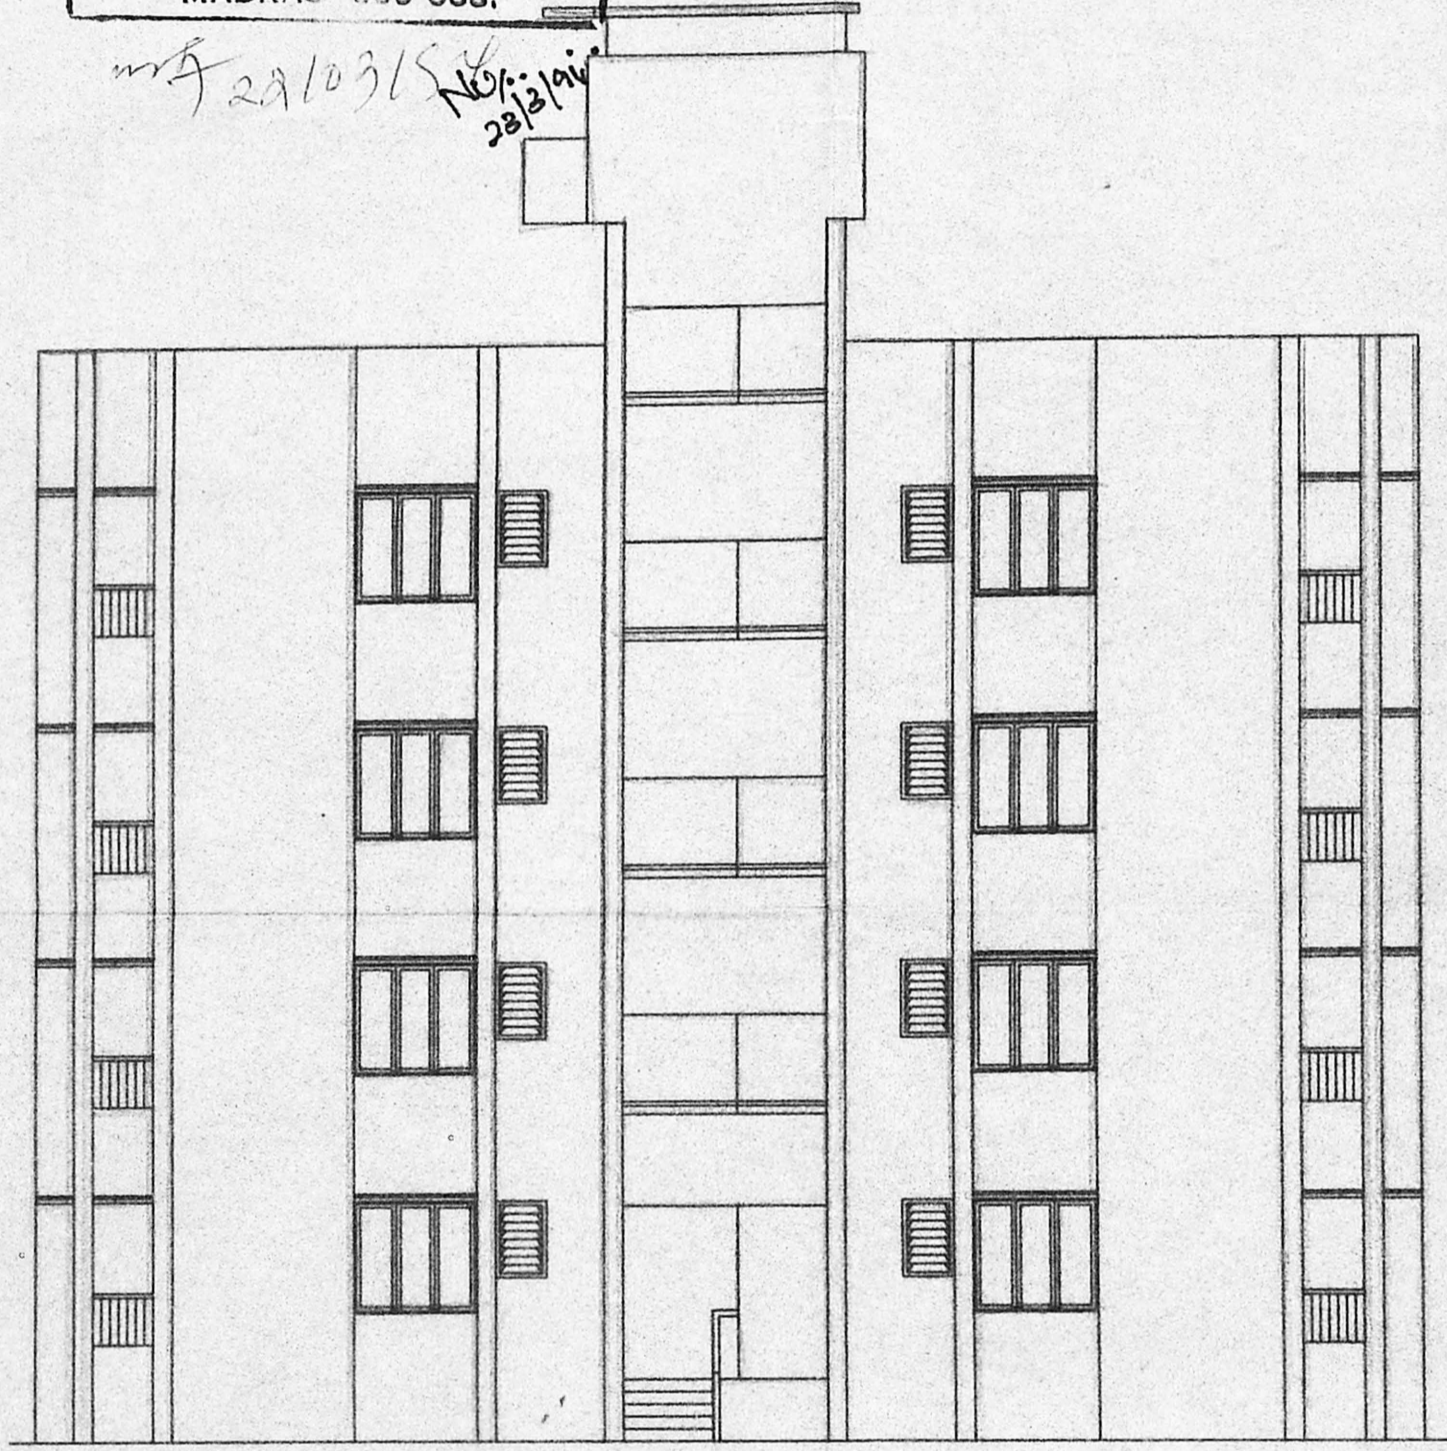

FRONT ELEVATION

COLOUR INDEX

PROPOSED CONSTRUCTION

R.No	DATE	REVISIONS	INITIAL

DRG No:	DATE	SCALE	FILE	DRAWN	CHECKED
2 107 186B	8-12-93	1:100	BHAVANA BHAVCOR2	S.M.	

PROPOSED CONSTRUCTION OF FLATS AT DOOR NO:142,BLOCK-F, VIIIth STREET, ANNA NAGAR (EAST) MADRAS - 600102, OLD SURVEY NO.46(Pt) PLOT NO: 5125A, T.S.NO: -58(Pt), BLOCK NO: 3, TALUK: - EGMORE-NUNGAMBAKKAM, CORP.DIV.NO:(OLD)74, (NEW)67, CORP.ZONE NO:(OLD)3, (NEW)5.

*Signature*


Power of Attorney Agent

OWNER'S SIGNATURE

*Signature*  
 P.K. SUBRAMANIAN  
 B.E. M.C. (Struct.)  
 Chartered Civil Engineer  
 Licensed Surveyor-Class 1


LICENSED SURVEYOR L.S.NO: 306/93-94

SHEET NO: 2/2

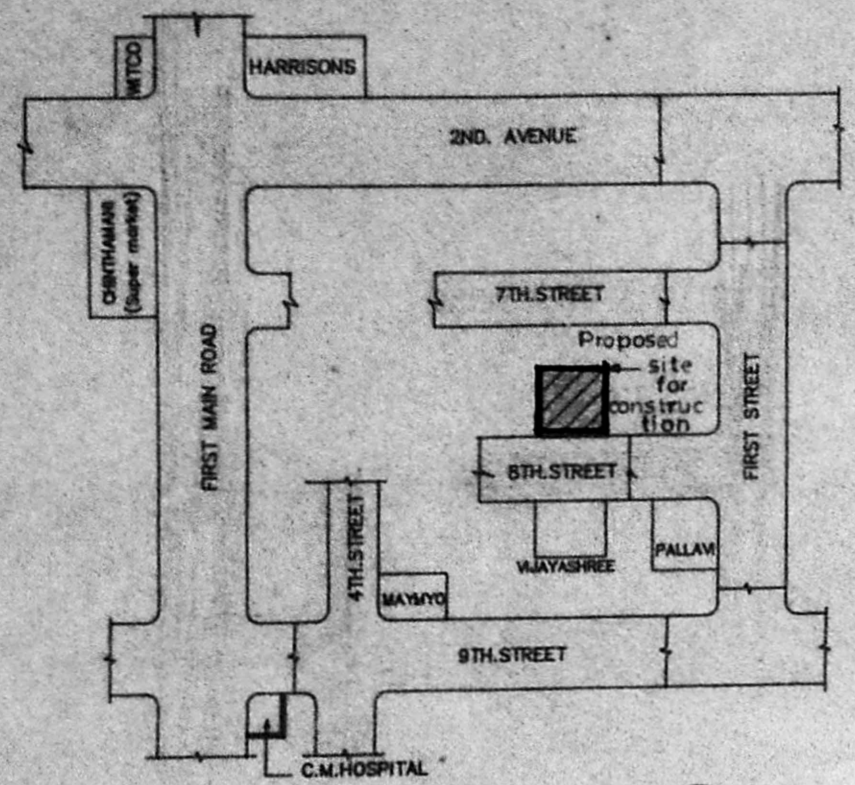


KEY PLAN  
(NOT TO SCALE)

Planning Permit No. B/17223/95/B/34  
**APPROVED**  
 SUBJECT TO THE CONDITIONS IN THIS OFFER LETTER.  
 No. B/22623/93/109/54  
 N.V. Subramanian  
 23/3/94  
 FOR MEMBER SECRETARY  
 MADRAS METROPOLITAN  
 DEVELOPMENT AUTHORITY  
 MADRAS - 600 008.  
 23/10/94 N.V. 23/10/94

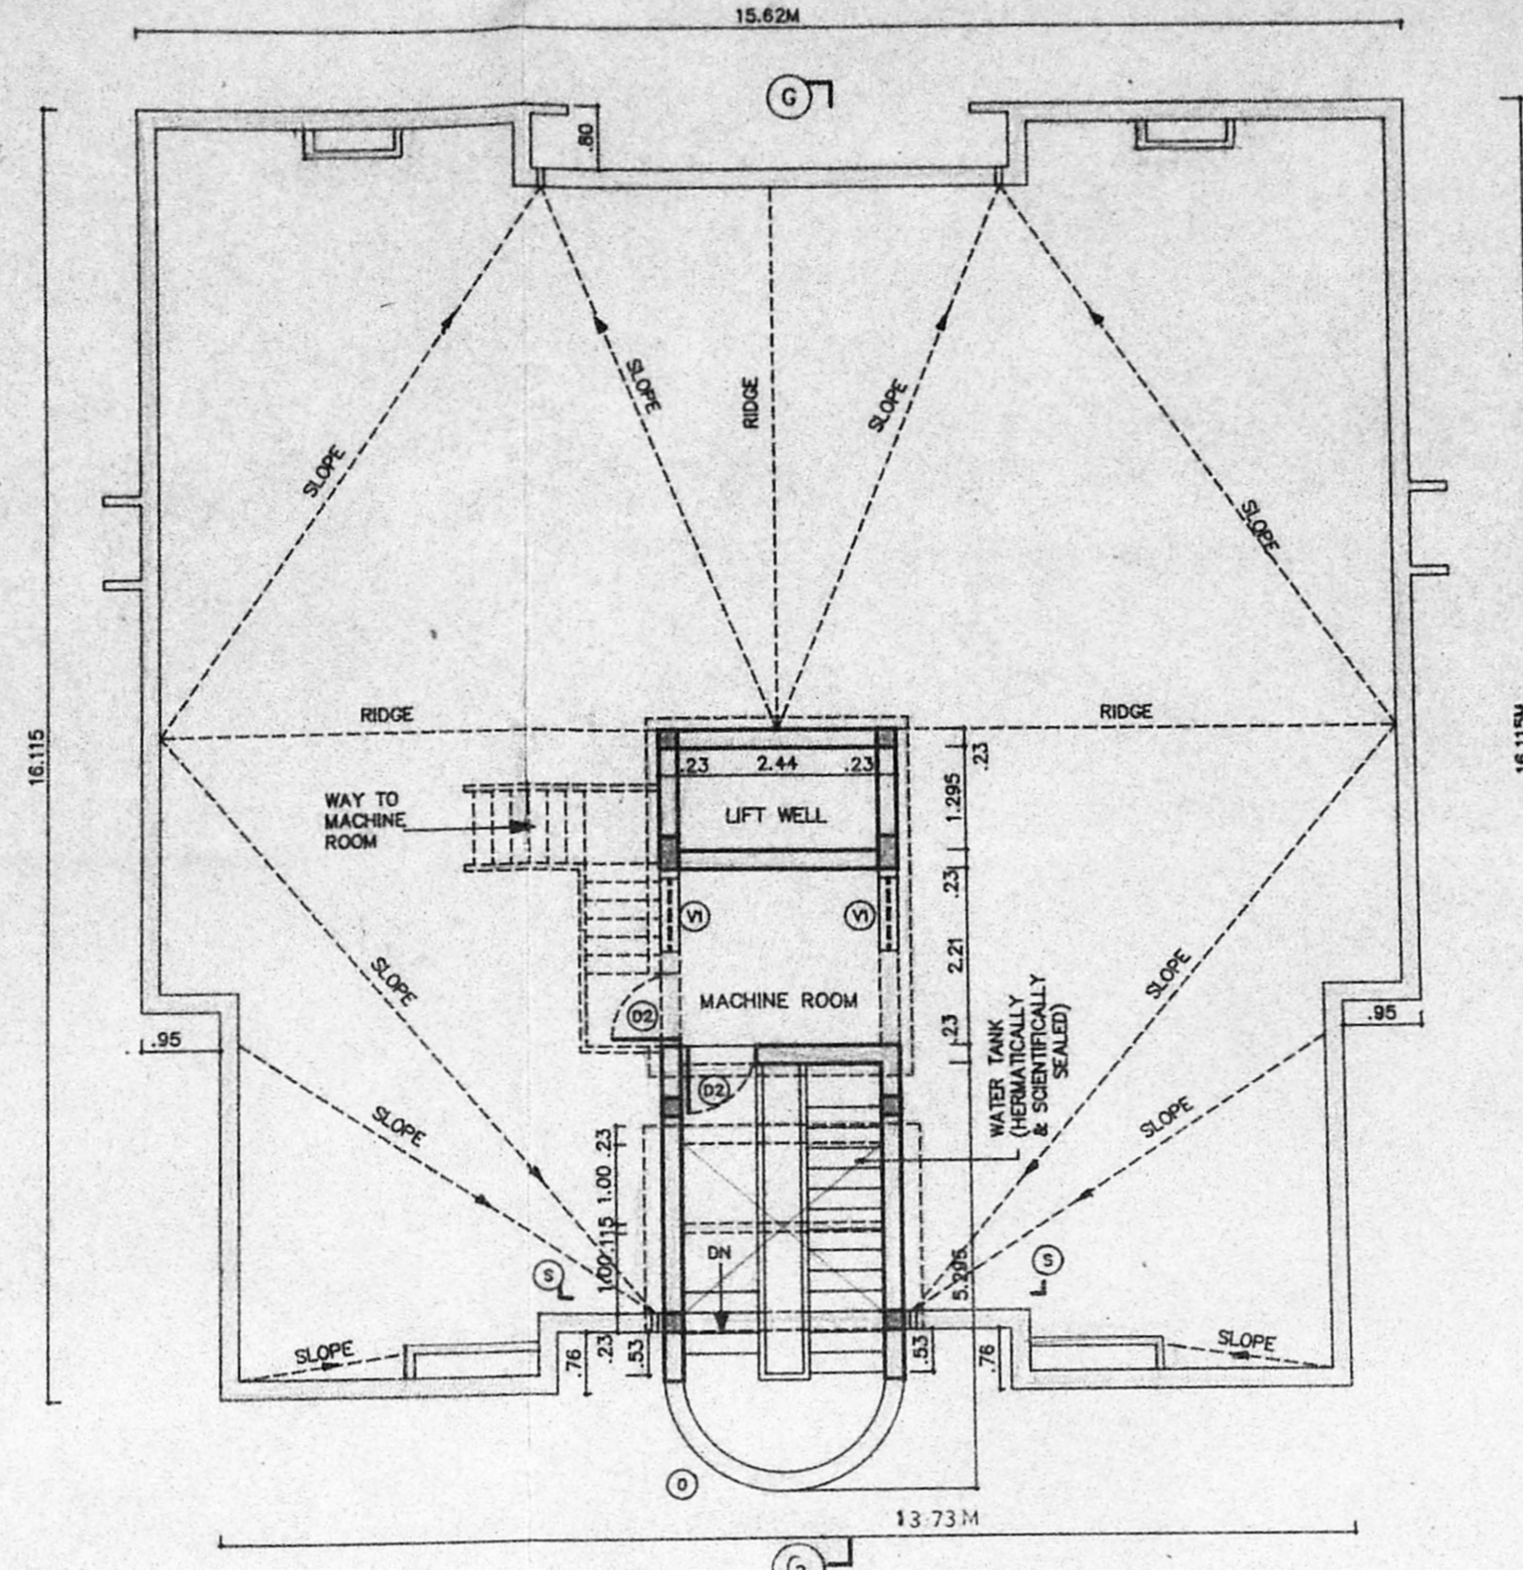


TERRACE FLOOR PLAN

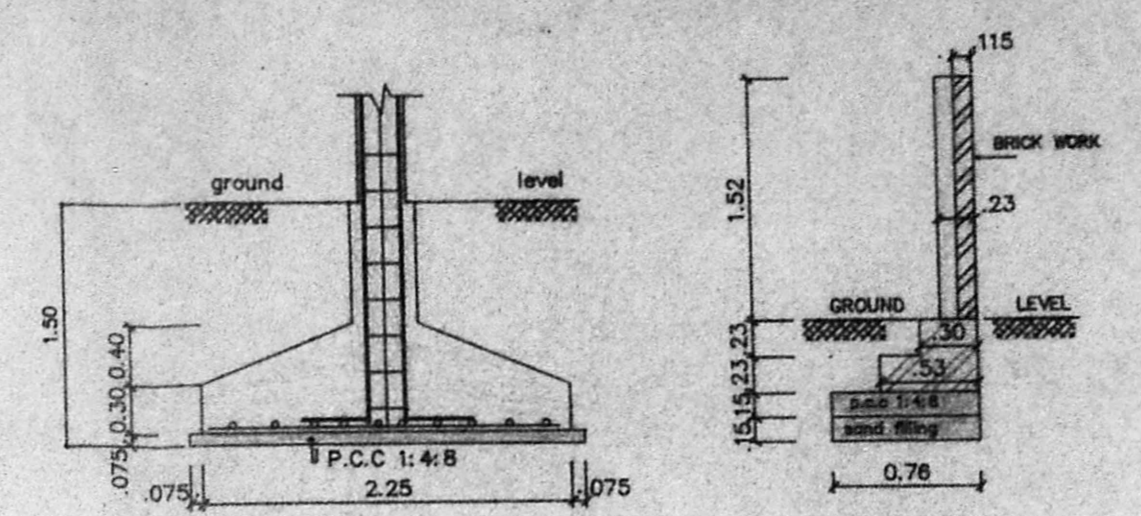


SECTION - XX


SECTION OF COMPOUND WALL  
SCALE 1:50

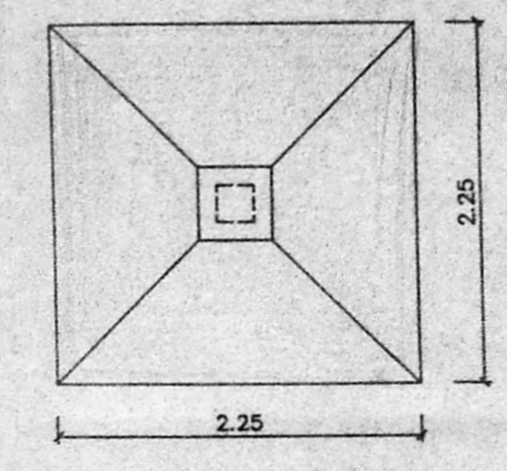


PLAN OF FOUNDATION  
SCALE 1:50

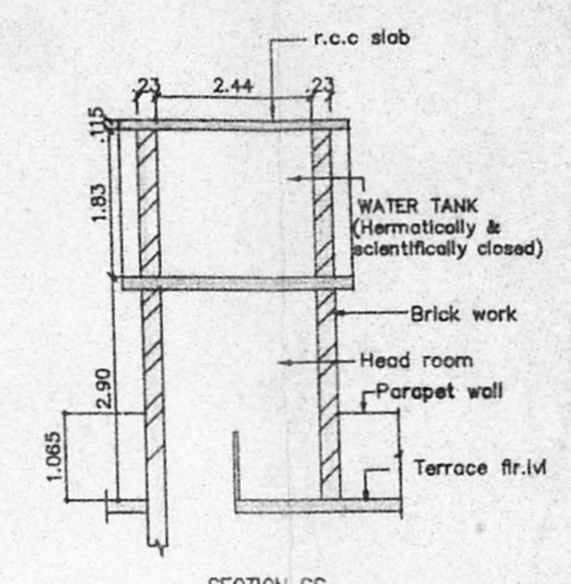


SECTION SS  
SECTION OF WATER TANK  
SCALE 1:100

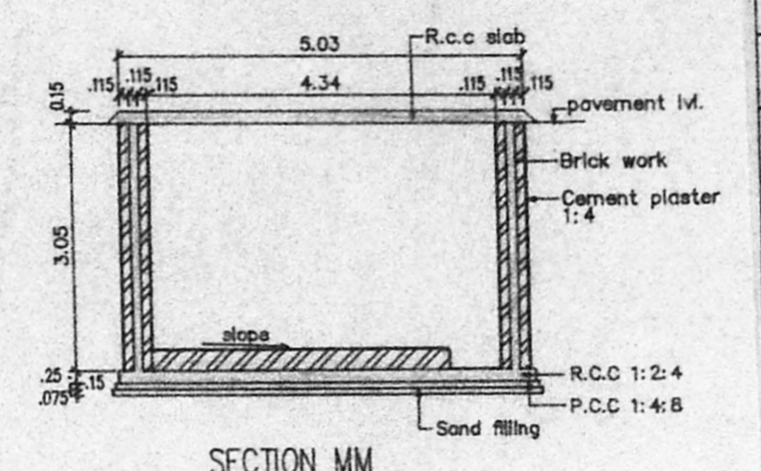

SECTION MM  
SECTION OF SUMP  
SCALE 1:100

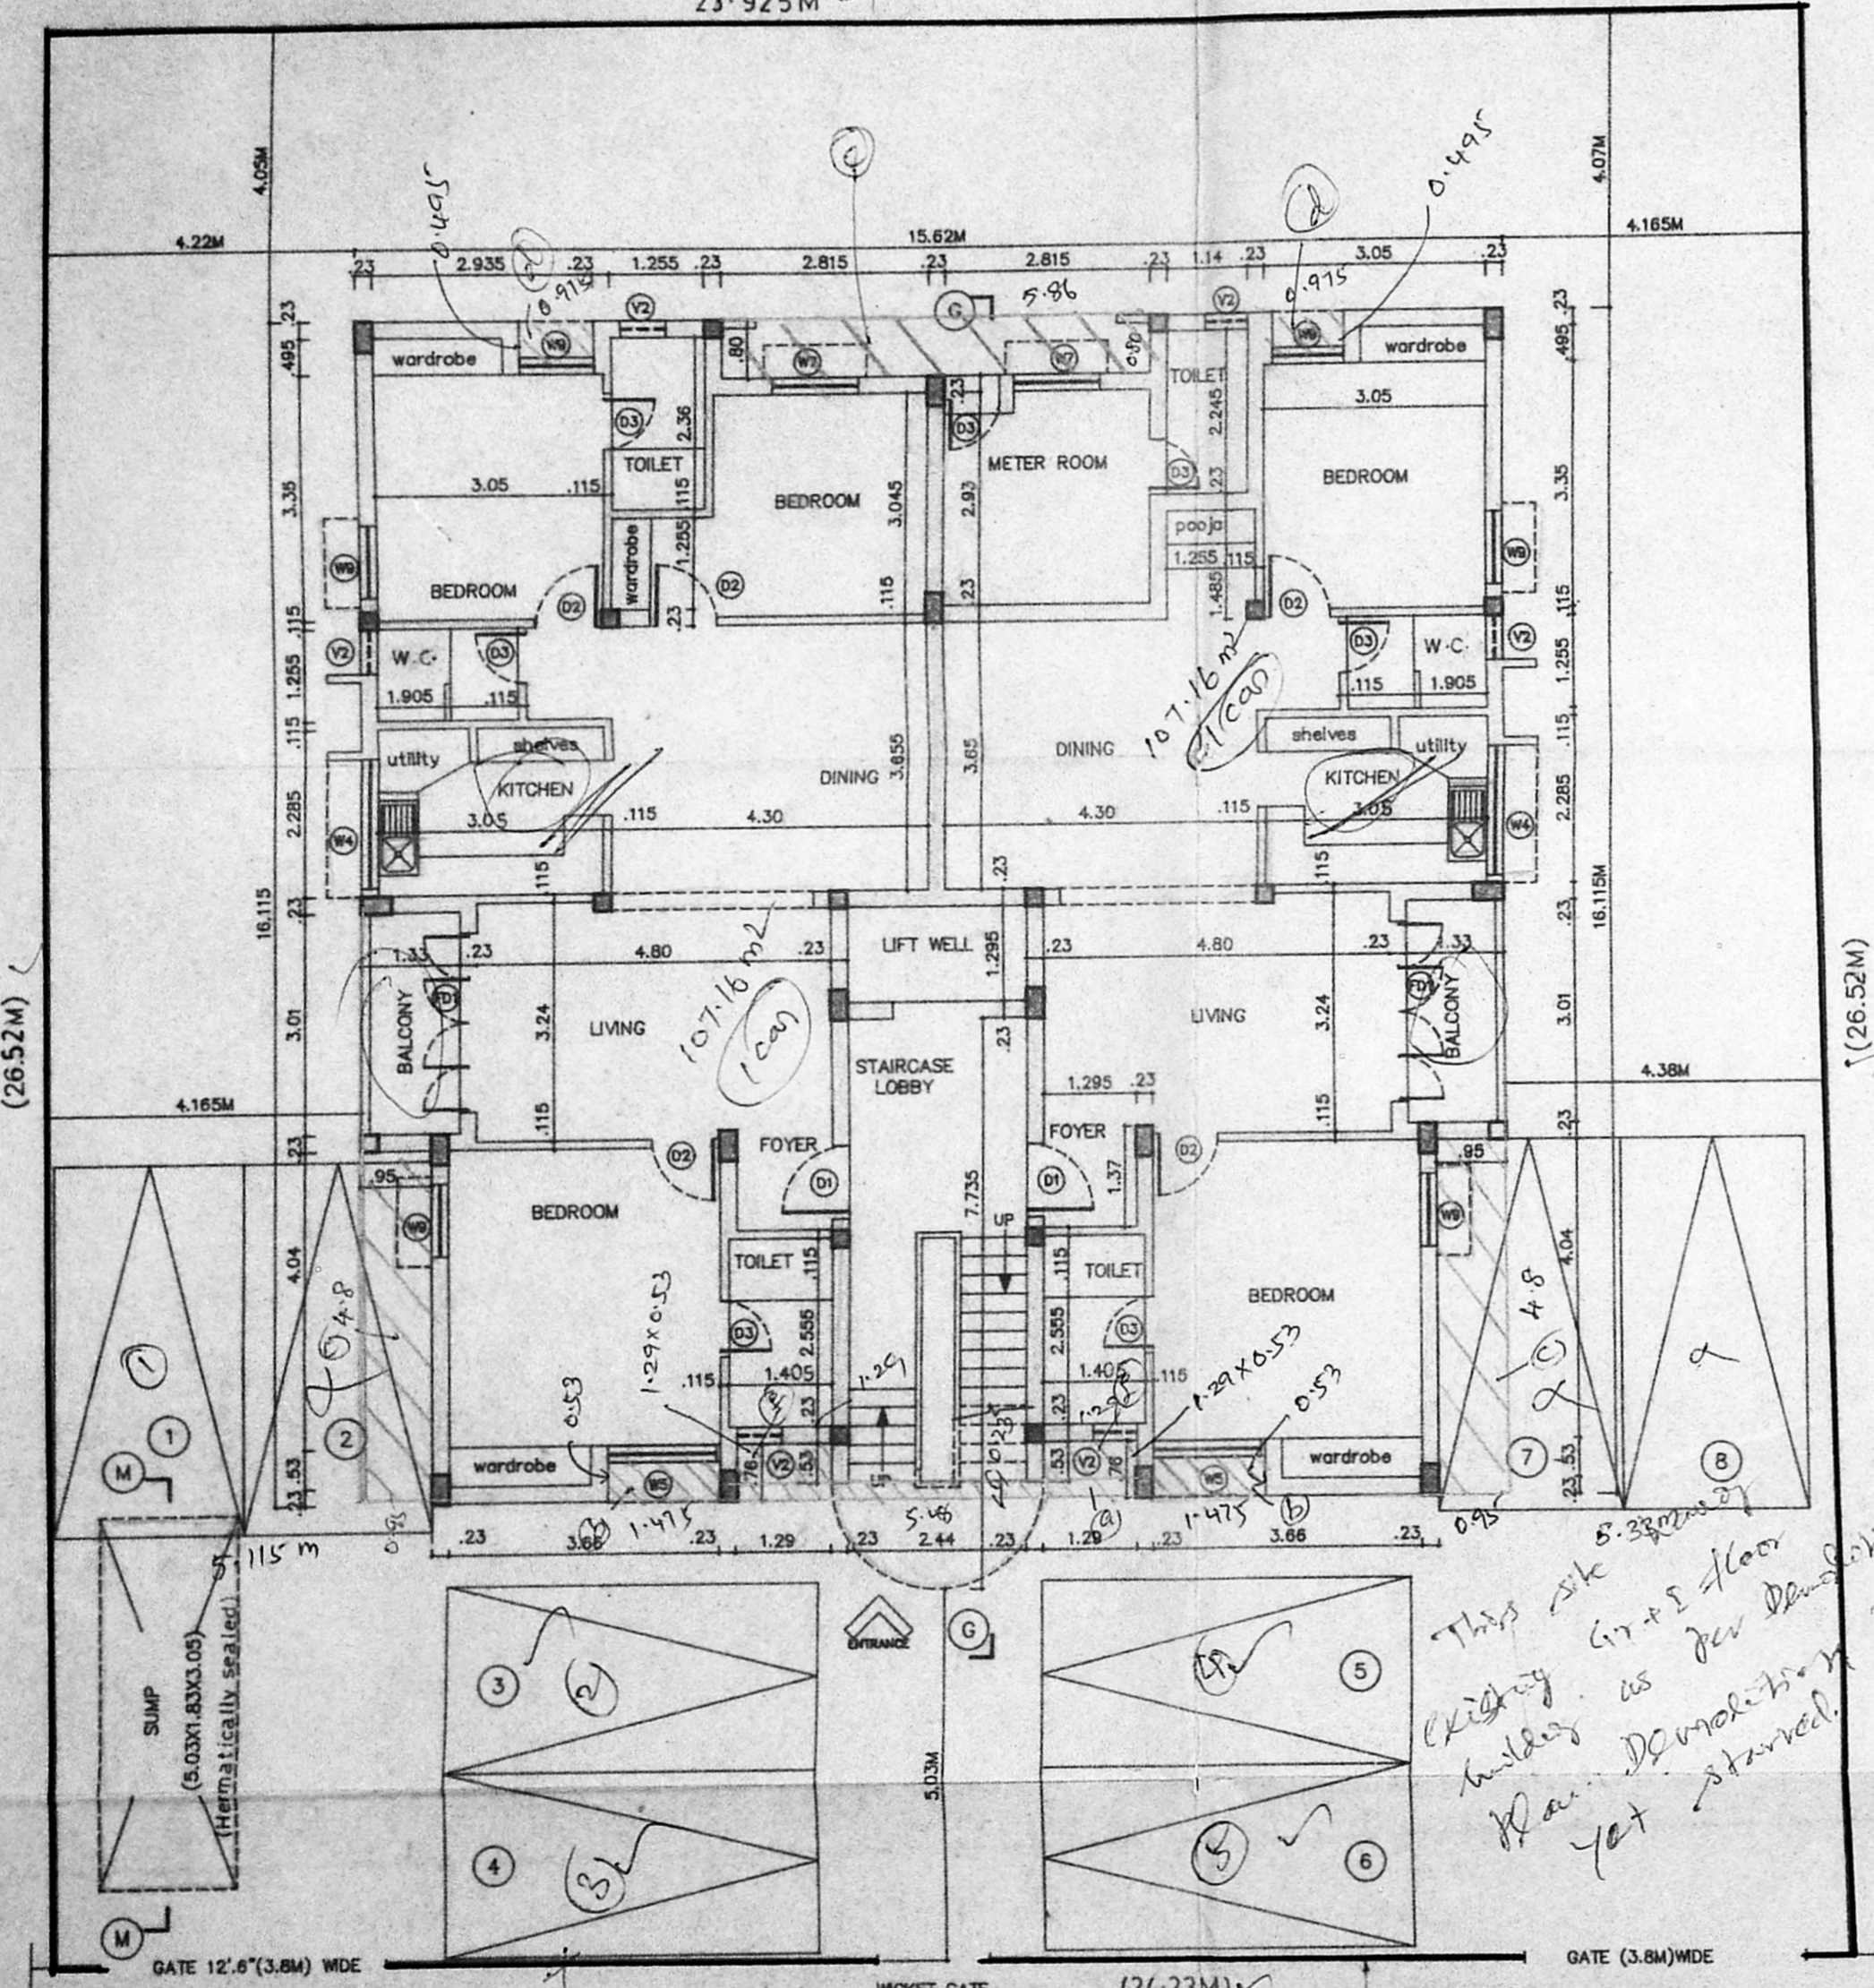

SITE CUM GROUND FLOOR PLAN

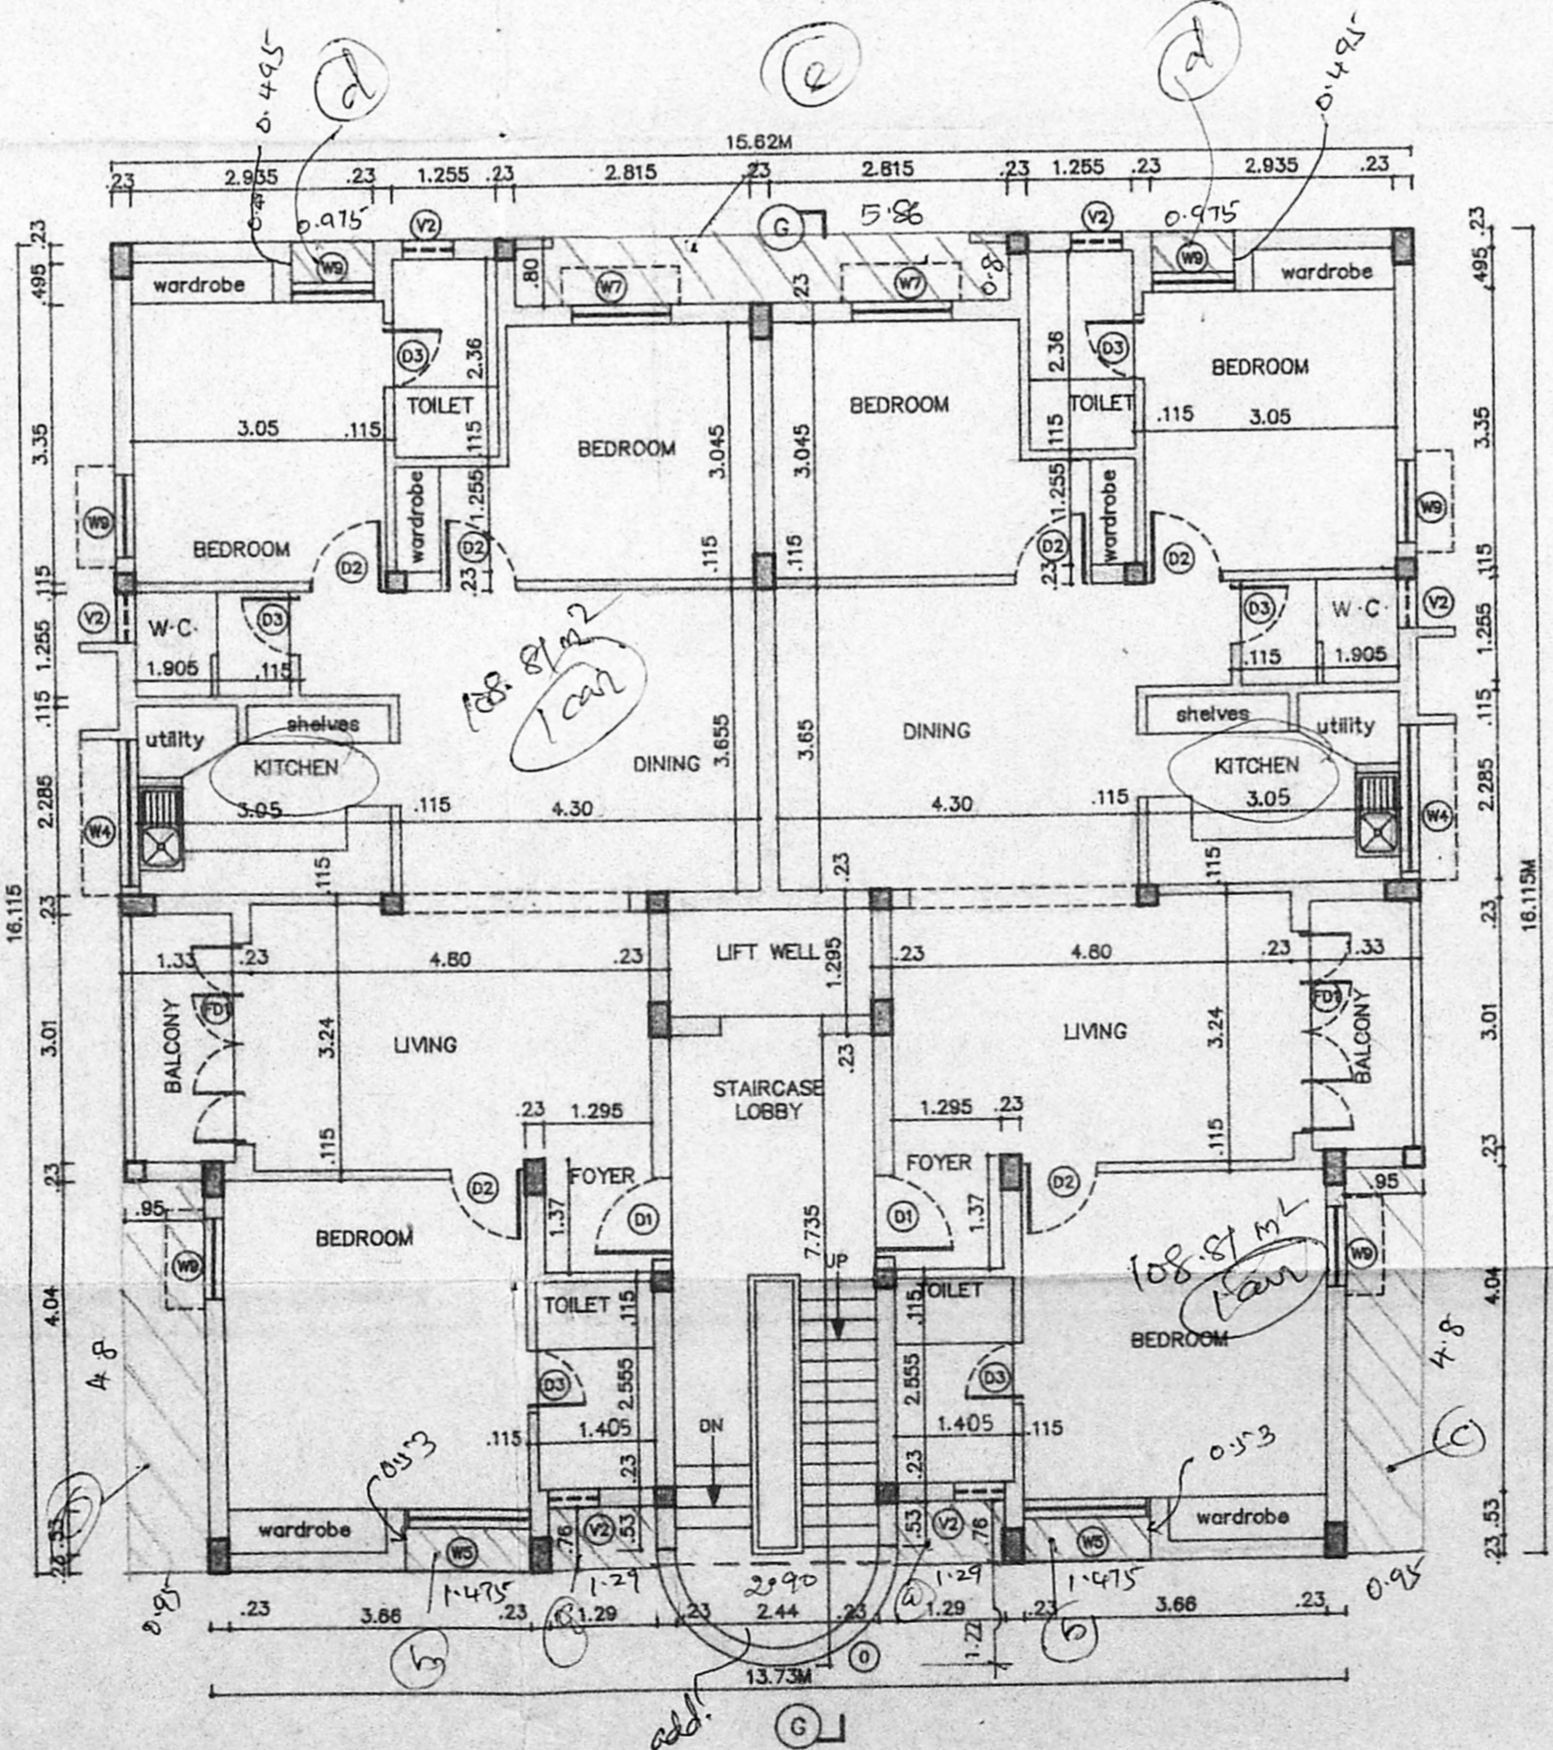

FIRST, SECOND & THIRD FLOOR PLAN

LEGEND

CODE	SIZE	DESCRIPTION
FD1	2.44 x 2.18	COUNTRY WOOD FRAMED FRENCH DOOR (painted)
D1	1.00 x 2.18	TEAK FRAMED FLUSH DOOR
D2	0.91 x 2.18	COUNTRY WOOD FRAMED FLUSH DOOR
D3	0.76 x 2.18	COUNTRY WOOD FRAMED FLUSH DOOR
W4	1.775 x 0.875	STEEL GLAZED WINDOW
W5	1.475 x 1.37	STEEL GLAZED WINDOW
W7	1.175 x 1.37	STEEL GLAZED WINDOW
W9	0.975 x 1.37	STEEL GLAZED WINDOW
V1	0.91 x 0.66	STEEL GLAZED VENTILATOR
V2	0.61 x 0.94	STEEL GLAZED VENTILATOR
O	2.44 x 1.22	OPENING

MMDA (B/PP NO. B/22623/93/109/54)

SLNO	DESCRIPTION
1.	P.C.C. 1:4:8 3M FOUNDATION
2.	SAND FILLING IN FOUNDATION
3.	BRICK WORK PARTS
4.	R.C.C. WORK FOR SLABS, LINTELS & BEAMS ETC.
5.	PLASTERING IN C.M. 1:5 EXTERNAL & 1:4 INTERNAL
6.	MOSAIC TILED FLOORING
7.	WEATHERING COURSE OF BRICK JELLY LIME CONC.

AREA STATEMENT

ITEM	AREA
PLOT AREA	638.52 M <sup>2</sup>
BUILT UP AREA	954.3257 M <sup>2</sup>

COLOUR INDEX

PROPOSED CONSTRUCTION	BOUNDARY OF SITE	ROAD

R.No	DATE	REVISIONS	INITIAL		
1	106 186B	8-12-93	1:100	BHAVANA BHAVCOR1	S.M.

PROPOSED CONSTRUCTION OF FLATS AT DOOR NO:142,BLOCK-F, VIIIth STREET, ANNA NAGAR (EAST) MADRAS - 600102, OLD SURVEY NO.46(Pt) PLOT NO:5125A, T.S.NO:-58(Pt), BLOCK NO:3, TALUK:- EGMORE-NUNGAMBAKKAM, CORP.DIV.NO:(OLD)74, (NEW)67, CORP.ZONE NO:(OLD)3, (NEW)5.

*g. J. Subramanian*  
 Power of Attorney Agent

OWNER'S SIGNATURE

LICENSED SURVEYOR L.S.NO: 306/93-94.  
  
 SHEET NO:1/2

*This site is 5.33m wide  
 kitchen as per drawing not  
 Plan. Deviation not  
 yet started.  
 Inspection  
 Plan  
 2/11/94*