



SECTION - 'GG'

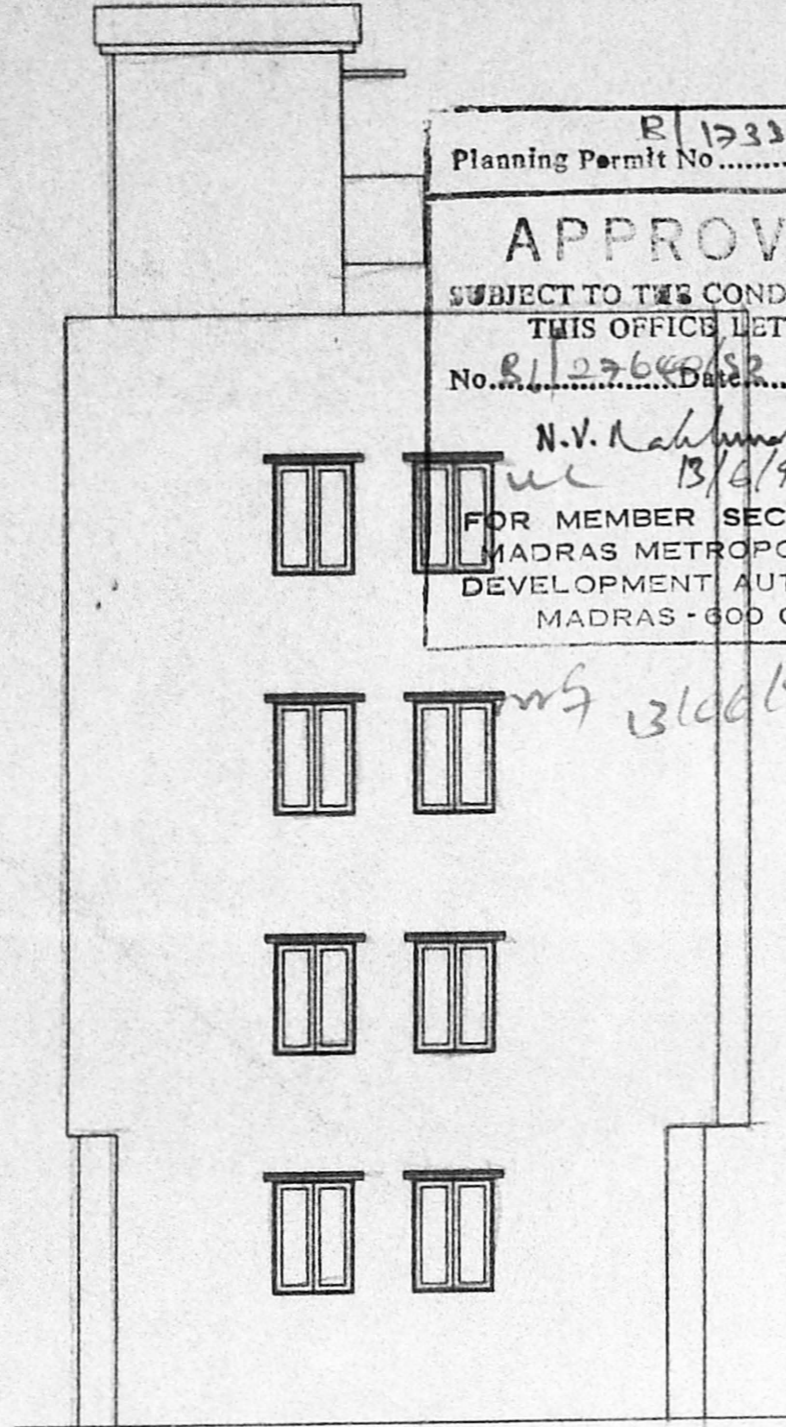


FRONT ELEVATION


Planning Permit No. R/12331/206/54
APPROVED
 SUBJECT TO THE CONDITIONS IN THIS OFFICE LETTER.
 No. R/12331/206/54
 N.V. Rajam
 13/4/54
 FOR MEMBER SECRETARY
 MADRAS METROPOLITAN
 DEVELOPMENT AUTHORITY
 MADRAS - 600 003.

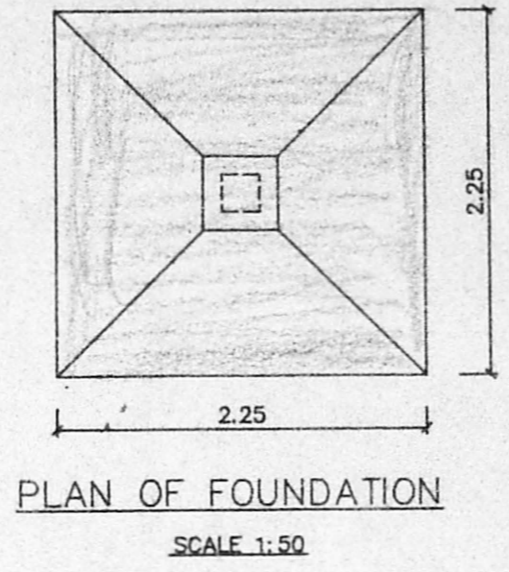


PLAN OF FOUNDATION
SCALE 1:50

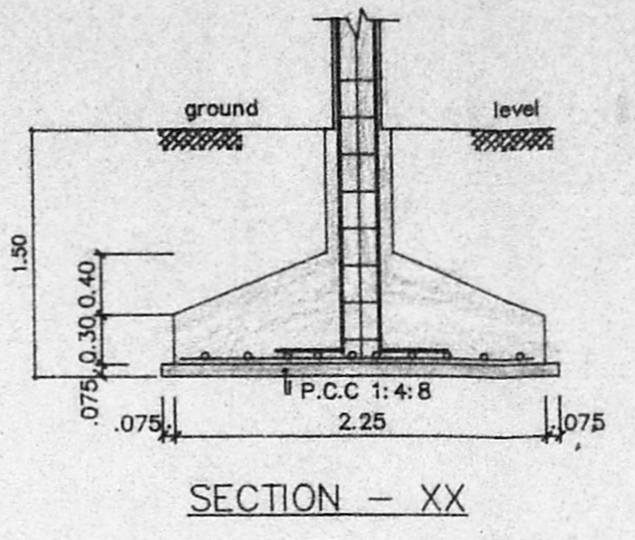


SECTION - XX

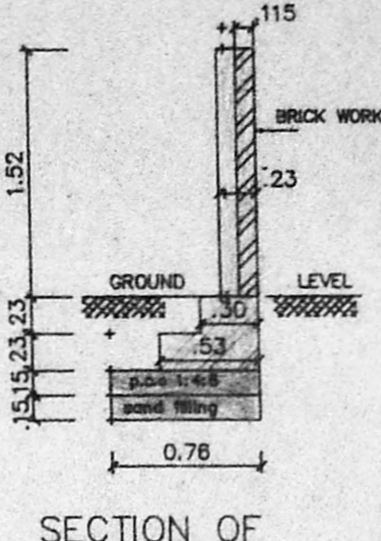


SECTION OF COMPOUND WALL
SCALE 1:50

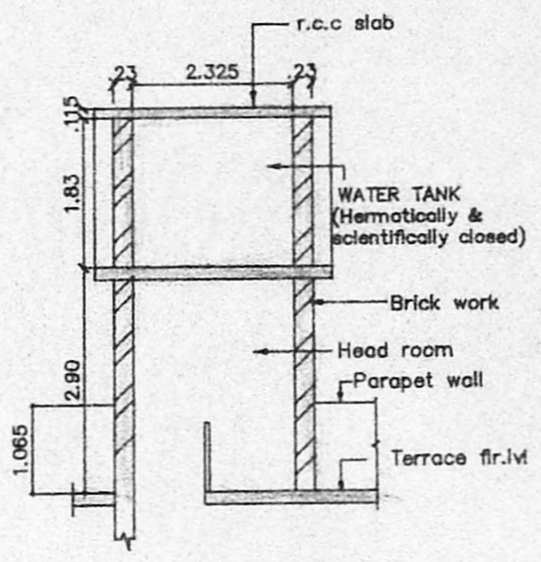


SECTION SS
SECTION OF WATER TANK
SCALE 1:100

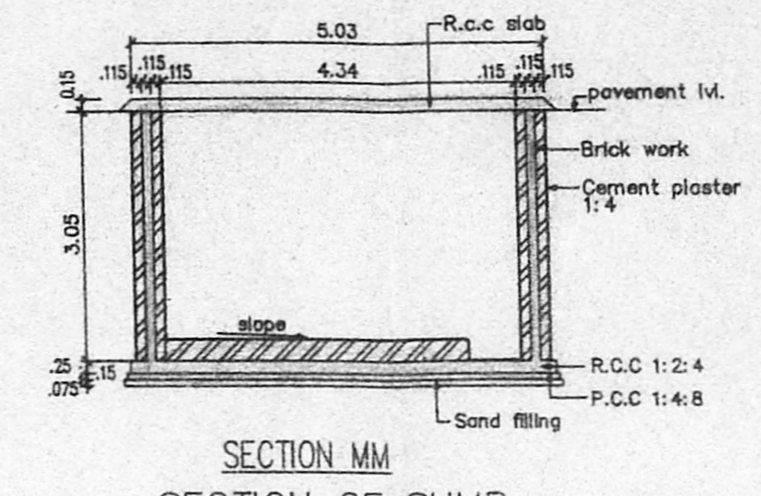

SECTION MM
SECTION OF SUMP
SCALE 1:100

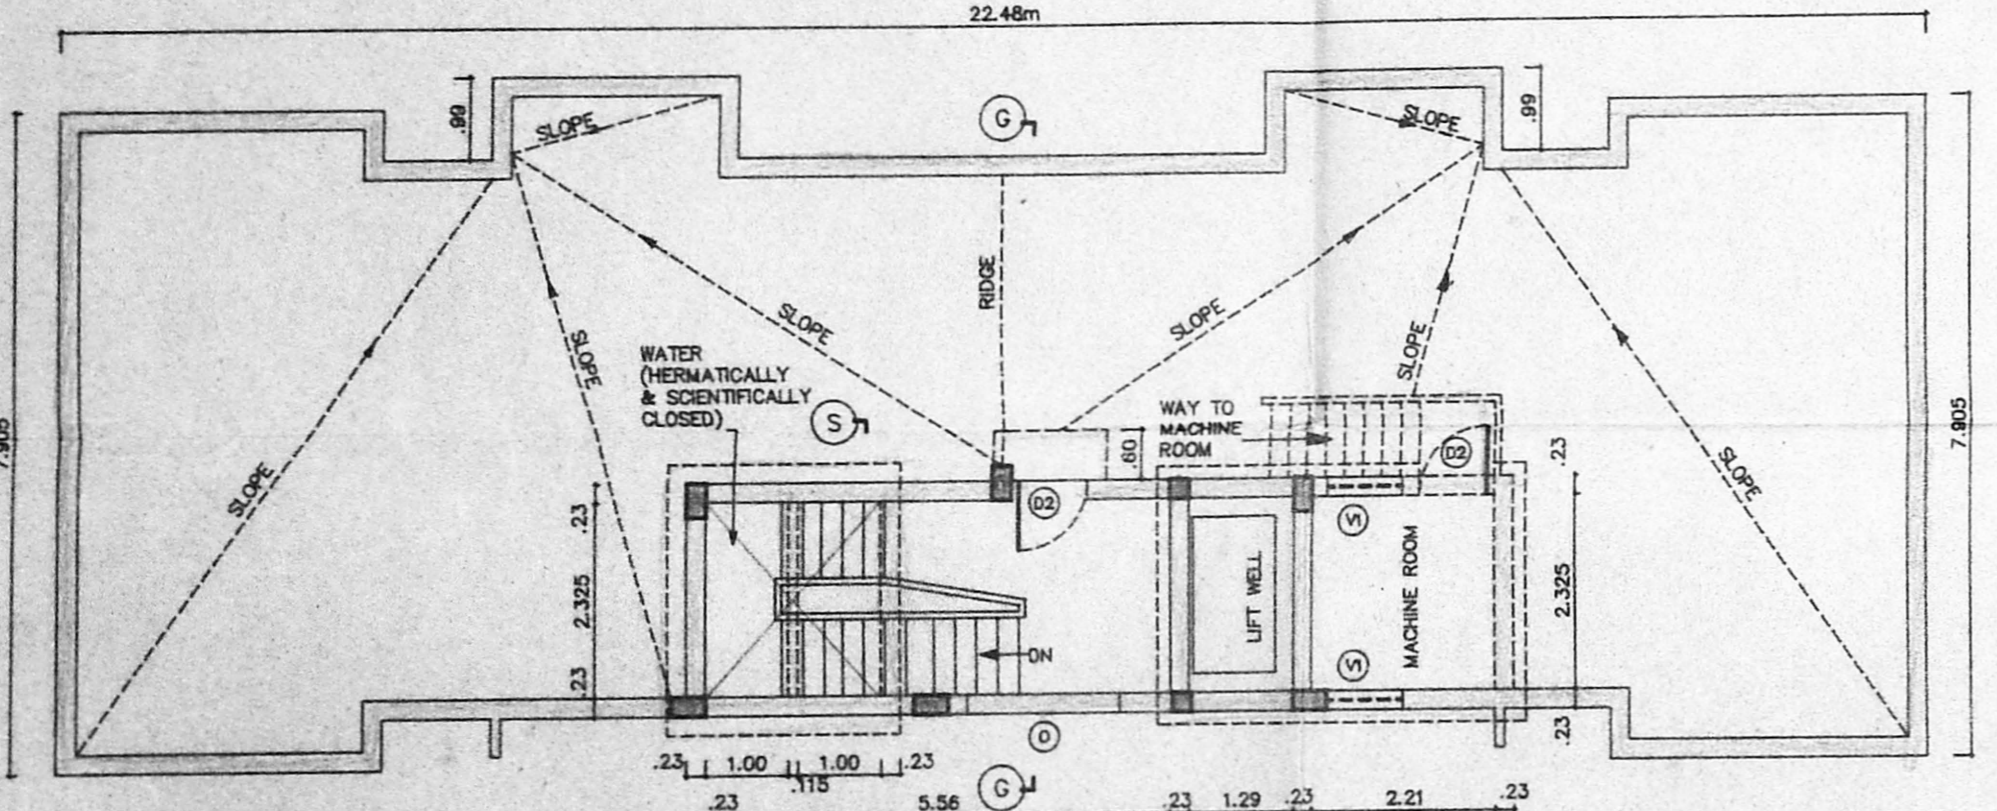


TERRACE FLOOR PLAN

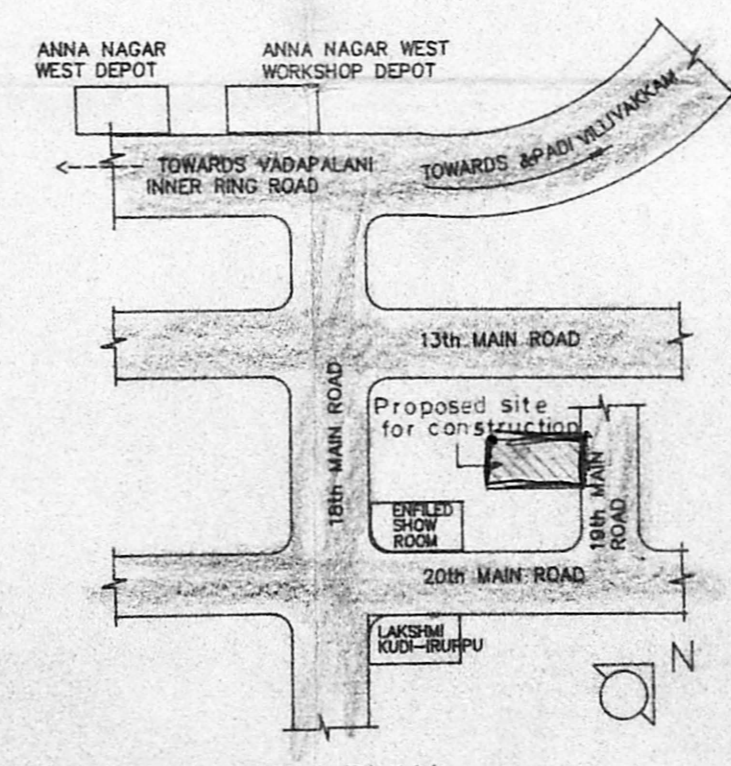


KEY PLAN (NOT TO SCALE)

*Inspection plan
8/3/94*

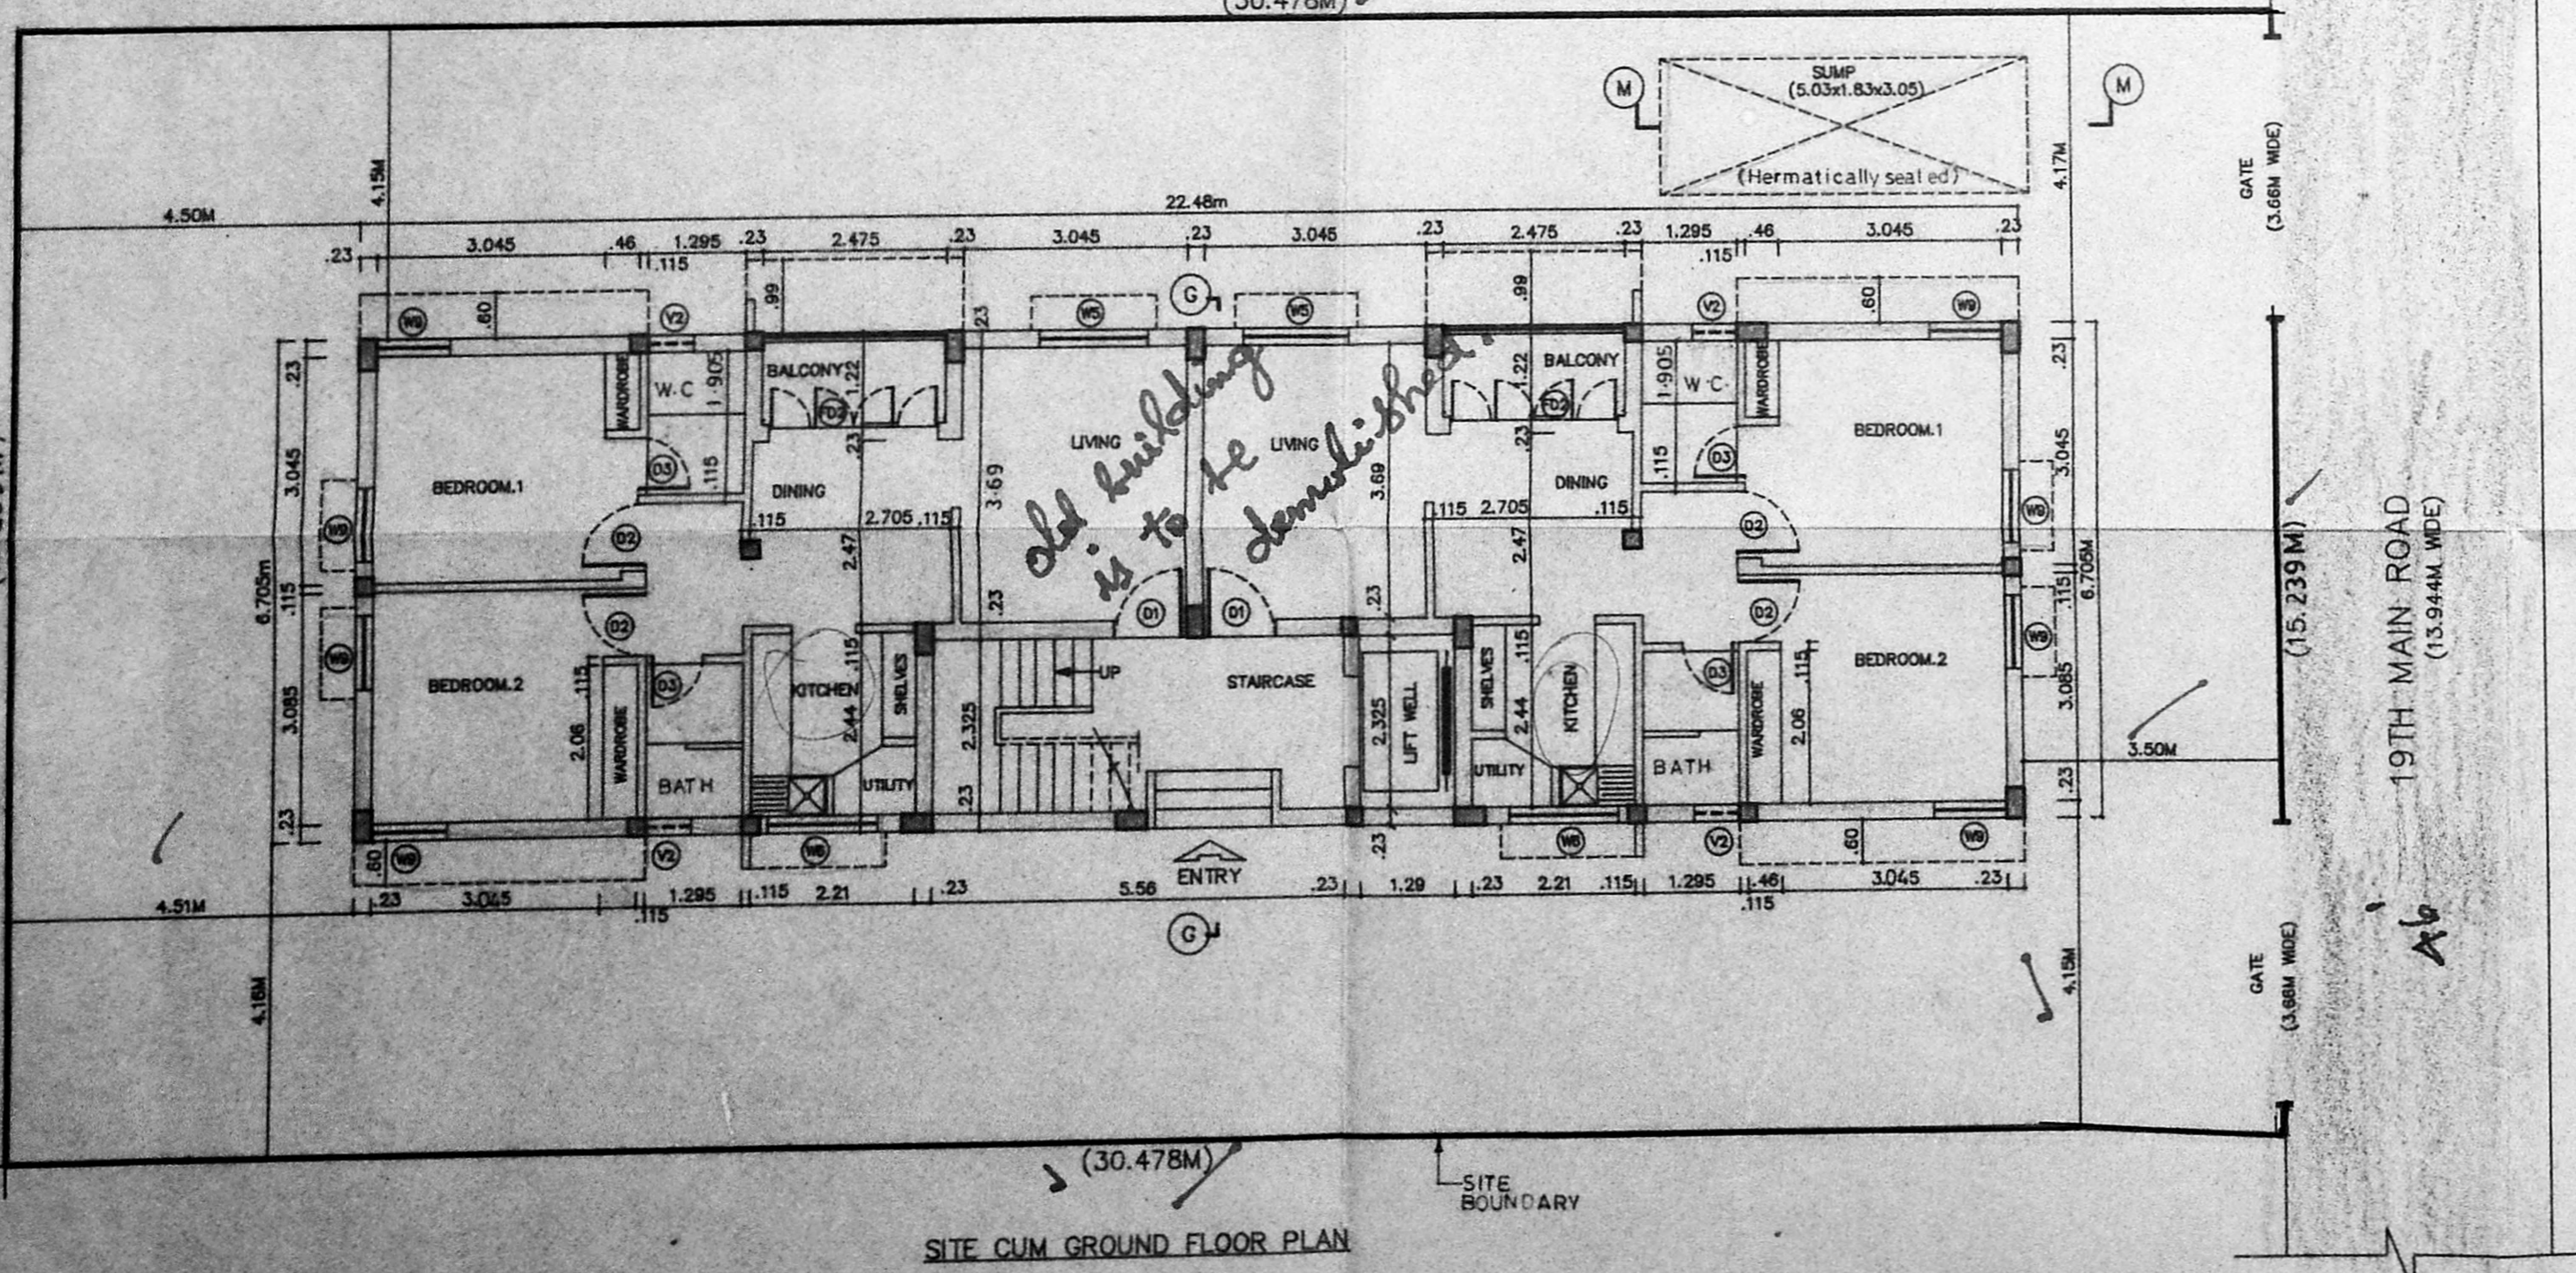

SITE CUM GROUND FLOOR PLAN

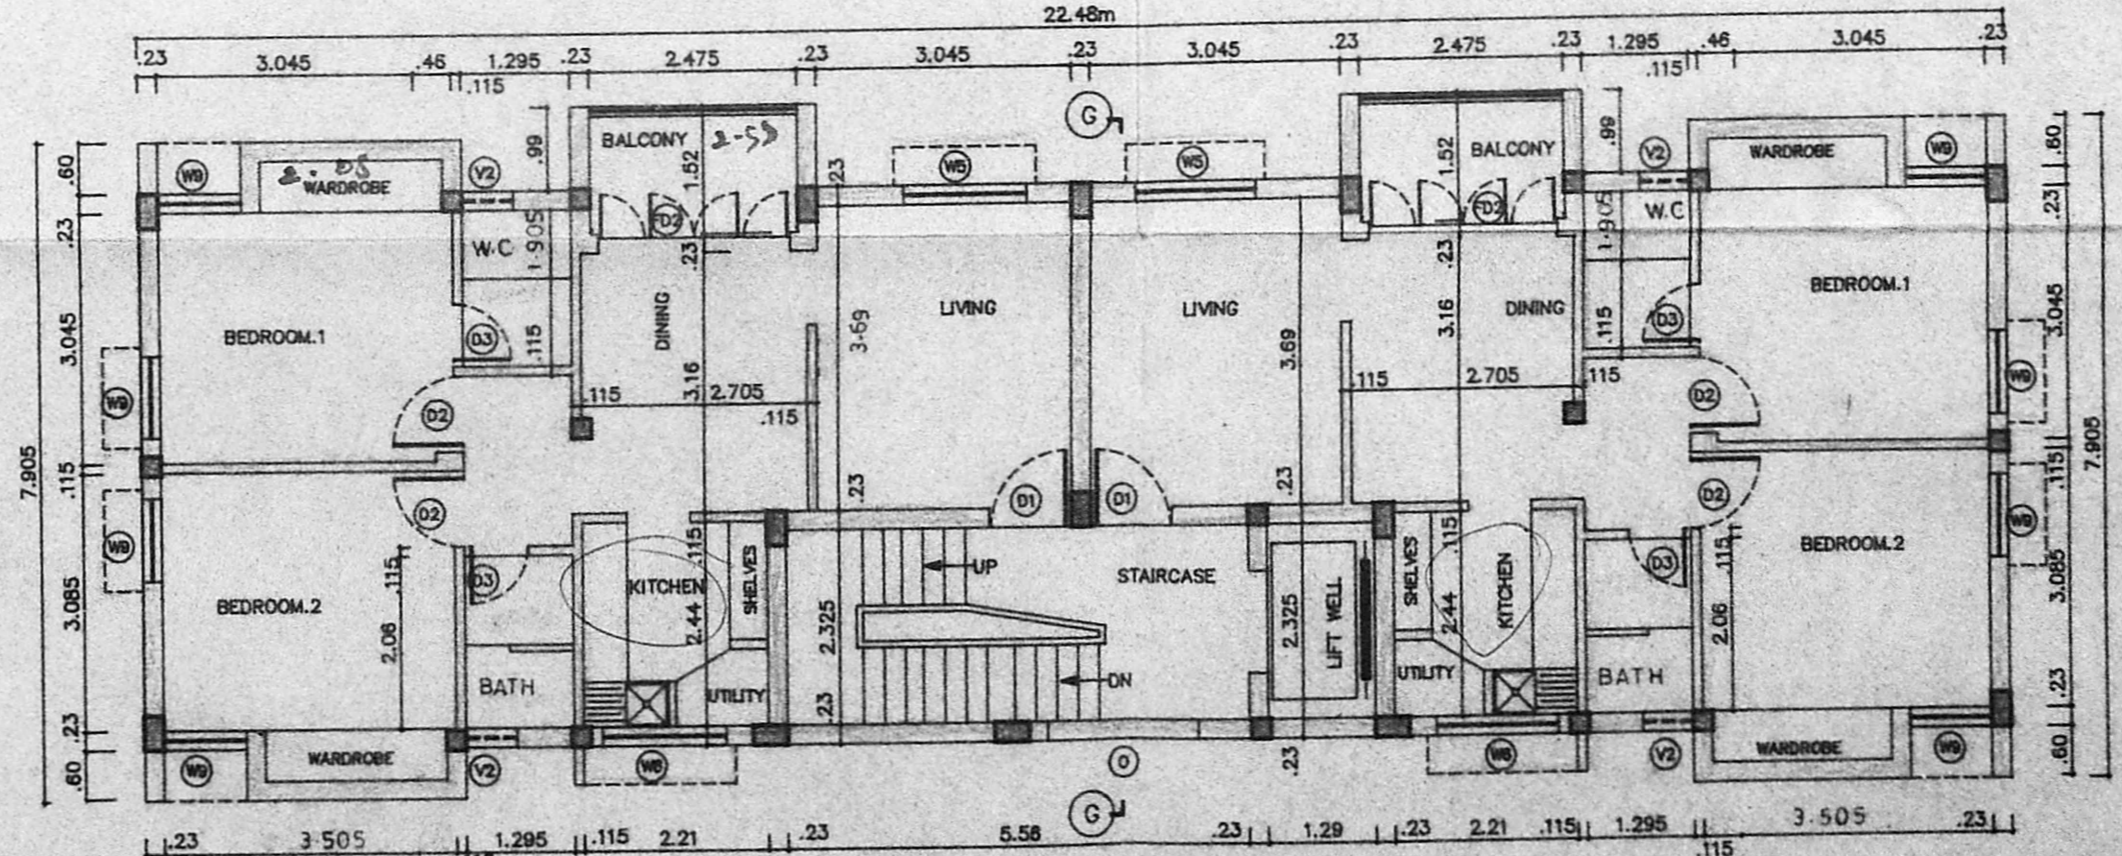

FIRST, SECOND & THIRD FLOOR PLAN

CODE	SIZE	DESCRIPTION
FD2	2.29x 2.18	COUNTRY WOOD FRAMED FRENCH DOOR (Lockless)
D1	1.00 X 2.18	TEAK WOOD FRAMED FLUSH DOOR
D2	0.91 X 2.18	COUNTRY WOOD FRAMED FLUSH DOOR
D3	0.78 X 2.18	TEAK WOOD FRAMED FLUSH DOOR
W5	1.475 x 1.37	STEEL GLAZED WINDOW
W6	1.475 x 0.875	STEEL GLAZED WINDOW
W9	0.875 x 1.37	A.P. STEEL GLAZED WINDOW
V1	0.91 x 0.66	STEEL GLAZED VENTILATOR
V2	0.61 x 0.94	STEEL GLAZED VENTILATOR
O	1.83 x 1.22	OPENING

SL.NO	DESCRIPTION
1.	P.C.C. 1:4:8 IN FOUNDATION
2.	SAND FILLING IN FOUNDATION
3.	BRICK WORK IN C.M. 1:6
4.	R.C.C. WORK FOR SLABS, LINTELS & BEAMS Etc.
5.	PLASTERING IN C.M. 1:5 EXTERNAL & 1:4 INTERNAL
6.	MOSAIC TILED FLOORING.
7.	WEATHERING COURSE OF BRICK JELLY LIME CONC.

AREA STATEMENT	
PLOT AREA	464.51 M ²
BUILT UP AREA	648.0675 M ²
COLOUR INDEX	
PROPOSED CONSTRUCTION	
BOUNDARY OF SITE	
ROAD	

R.No	DATE	REVISIONS	INITIAL

DRG No.	DATE	SCALE	FILE	DRAWN	CHECKED
1 124 188B	13-12-93	1:100	GURUKRPA GURUCOR1	S.M.	

PROPOSED CONSTRUCTION OF FLATS AT 19th MAIN ROAD, ANNA NAGAR (WEST), MADRAS - 600 040.
 PLOT NO: 1258, S.NO: -208(Pt), CORP.DIV.NO:(OLD)33, (NEW)64, CORP.ZONE NO:(OLD)III, (NEW)IV.

OWNER'S SIGNATURE

M. SRINIVASAN
 S.S. M.E. (Survey)
 Licensed Civil Engineer
 Licensed Surveyor Class I

LICENSED SURVEYOR L.S.NO: 308/93-94.

