




Front Elevation

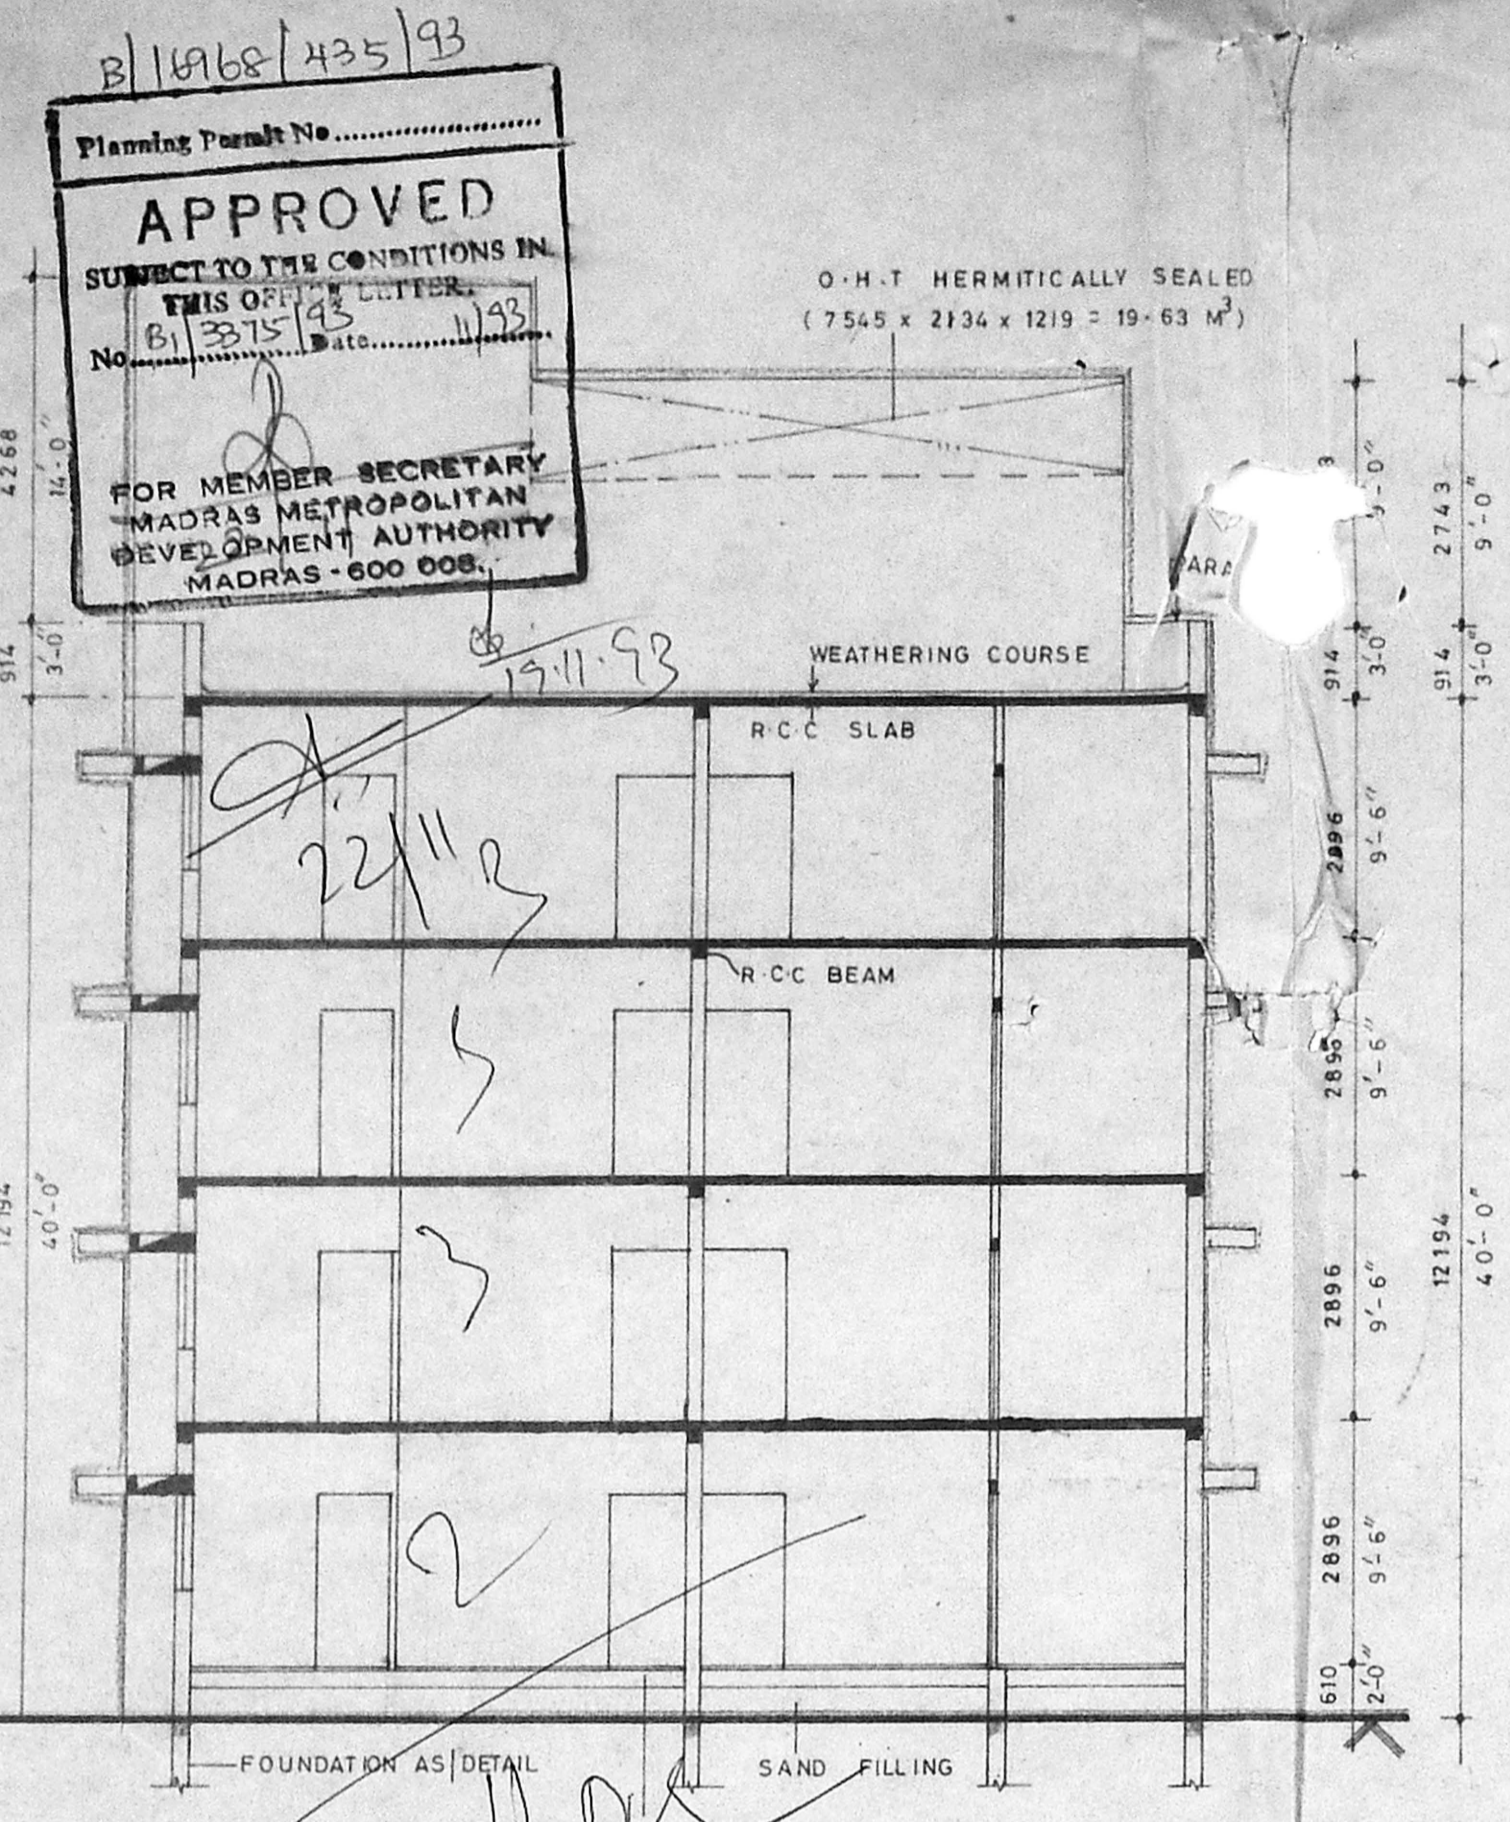


Section on AA

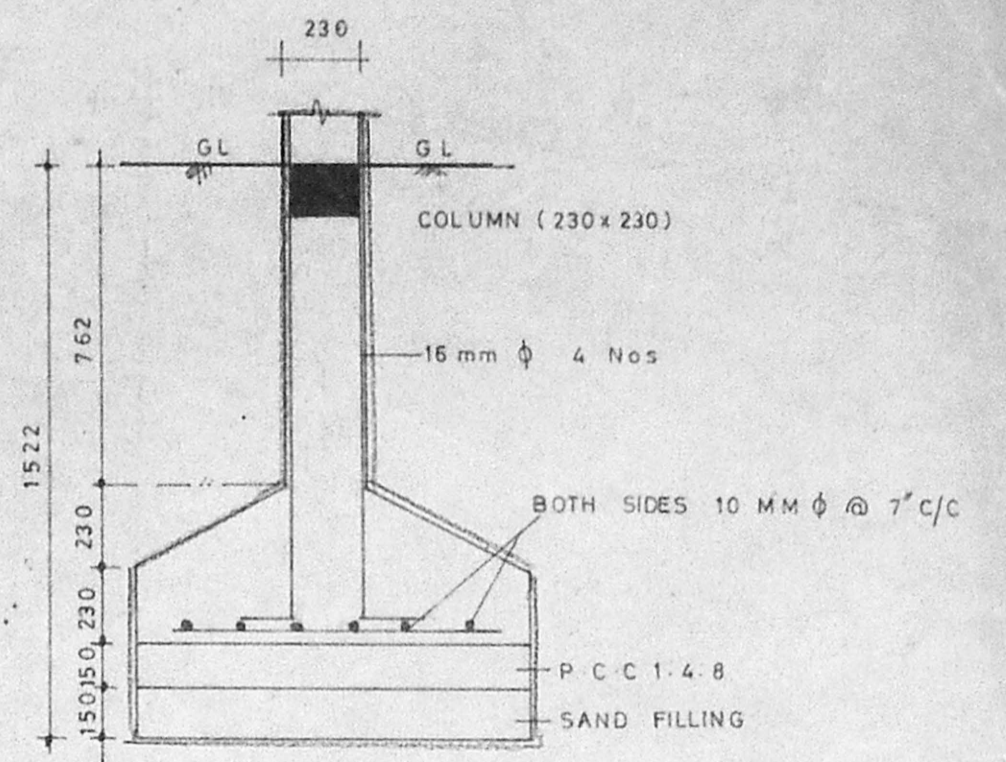


Detail of Column Foundation

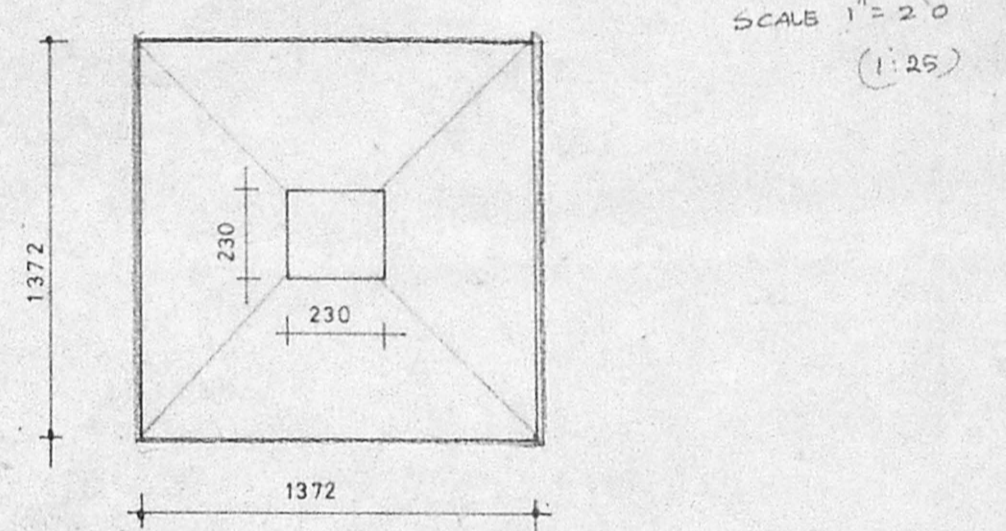


Plan

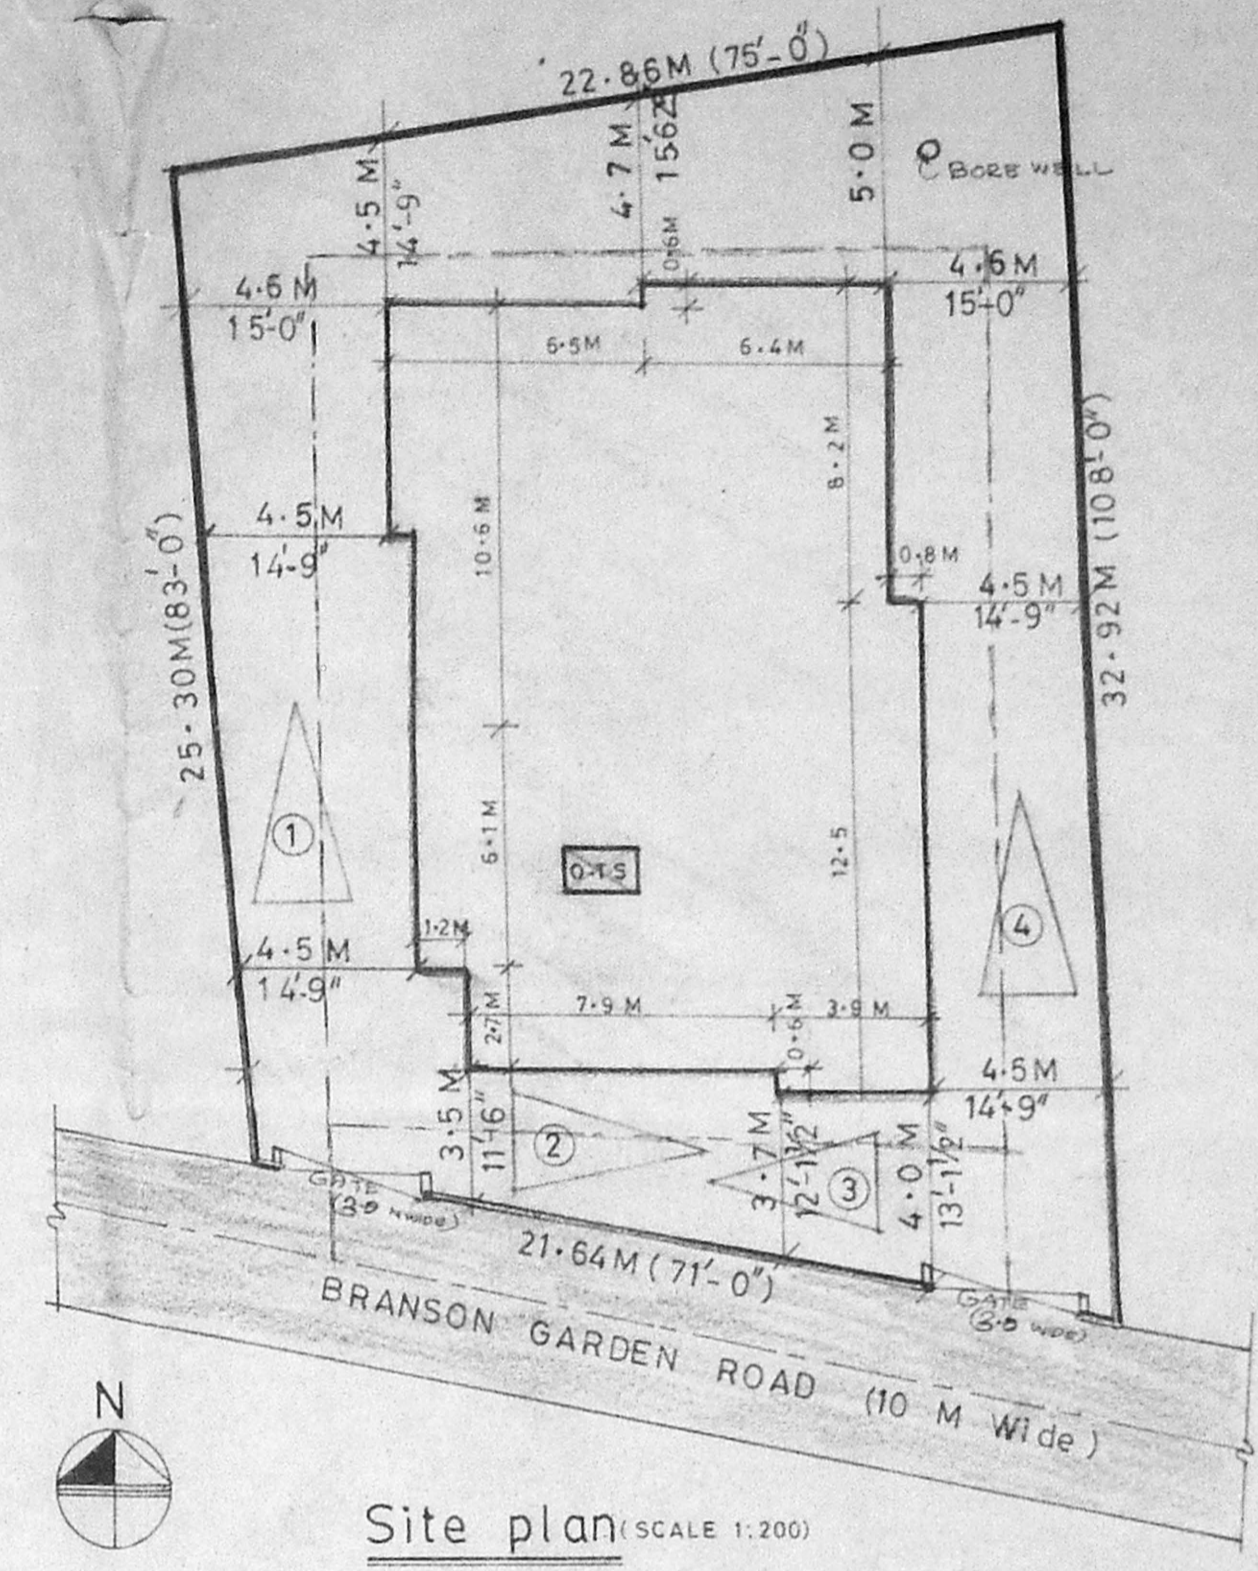


Site plan (SCALE 1:200)

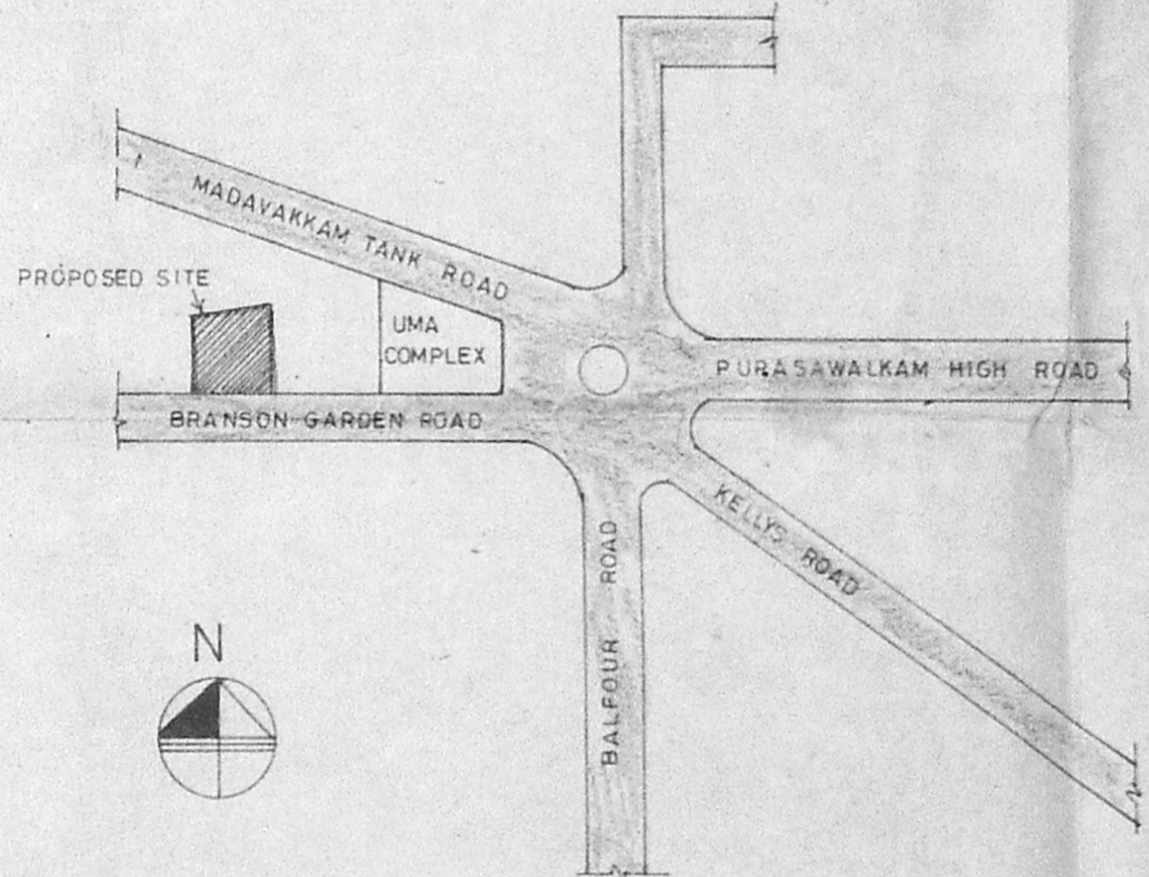


Key plan (N.T.S)

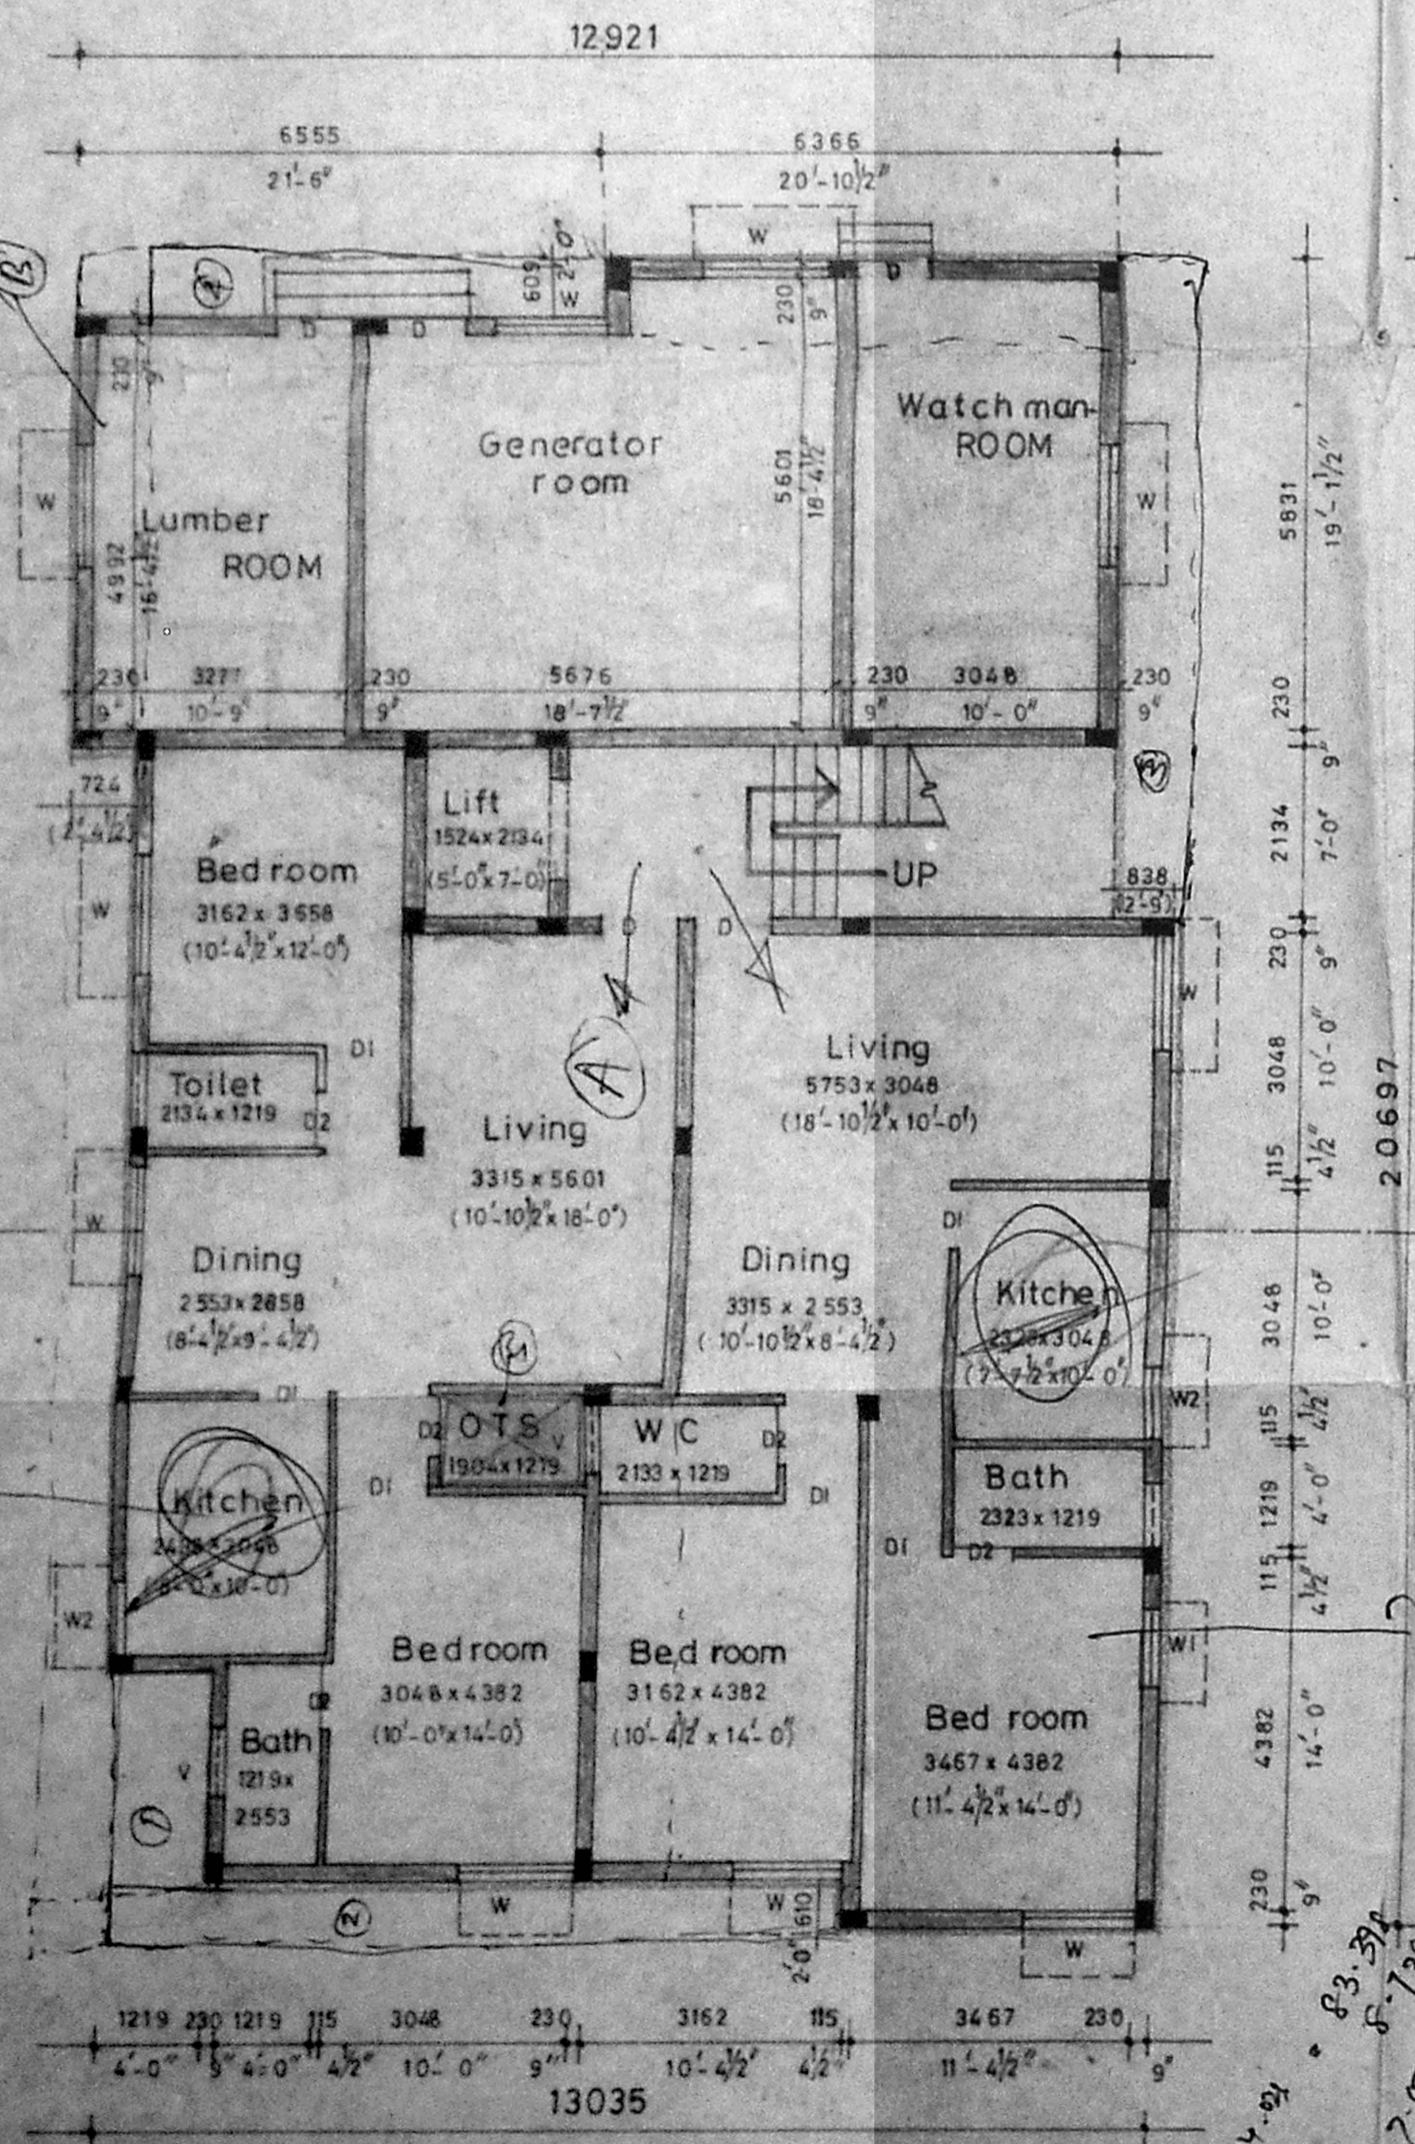


Ground floor plan

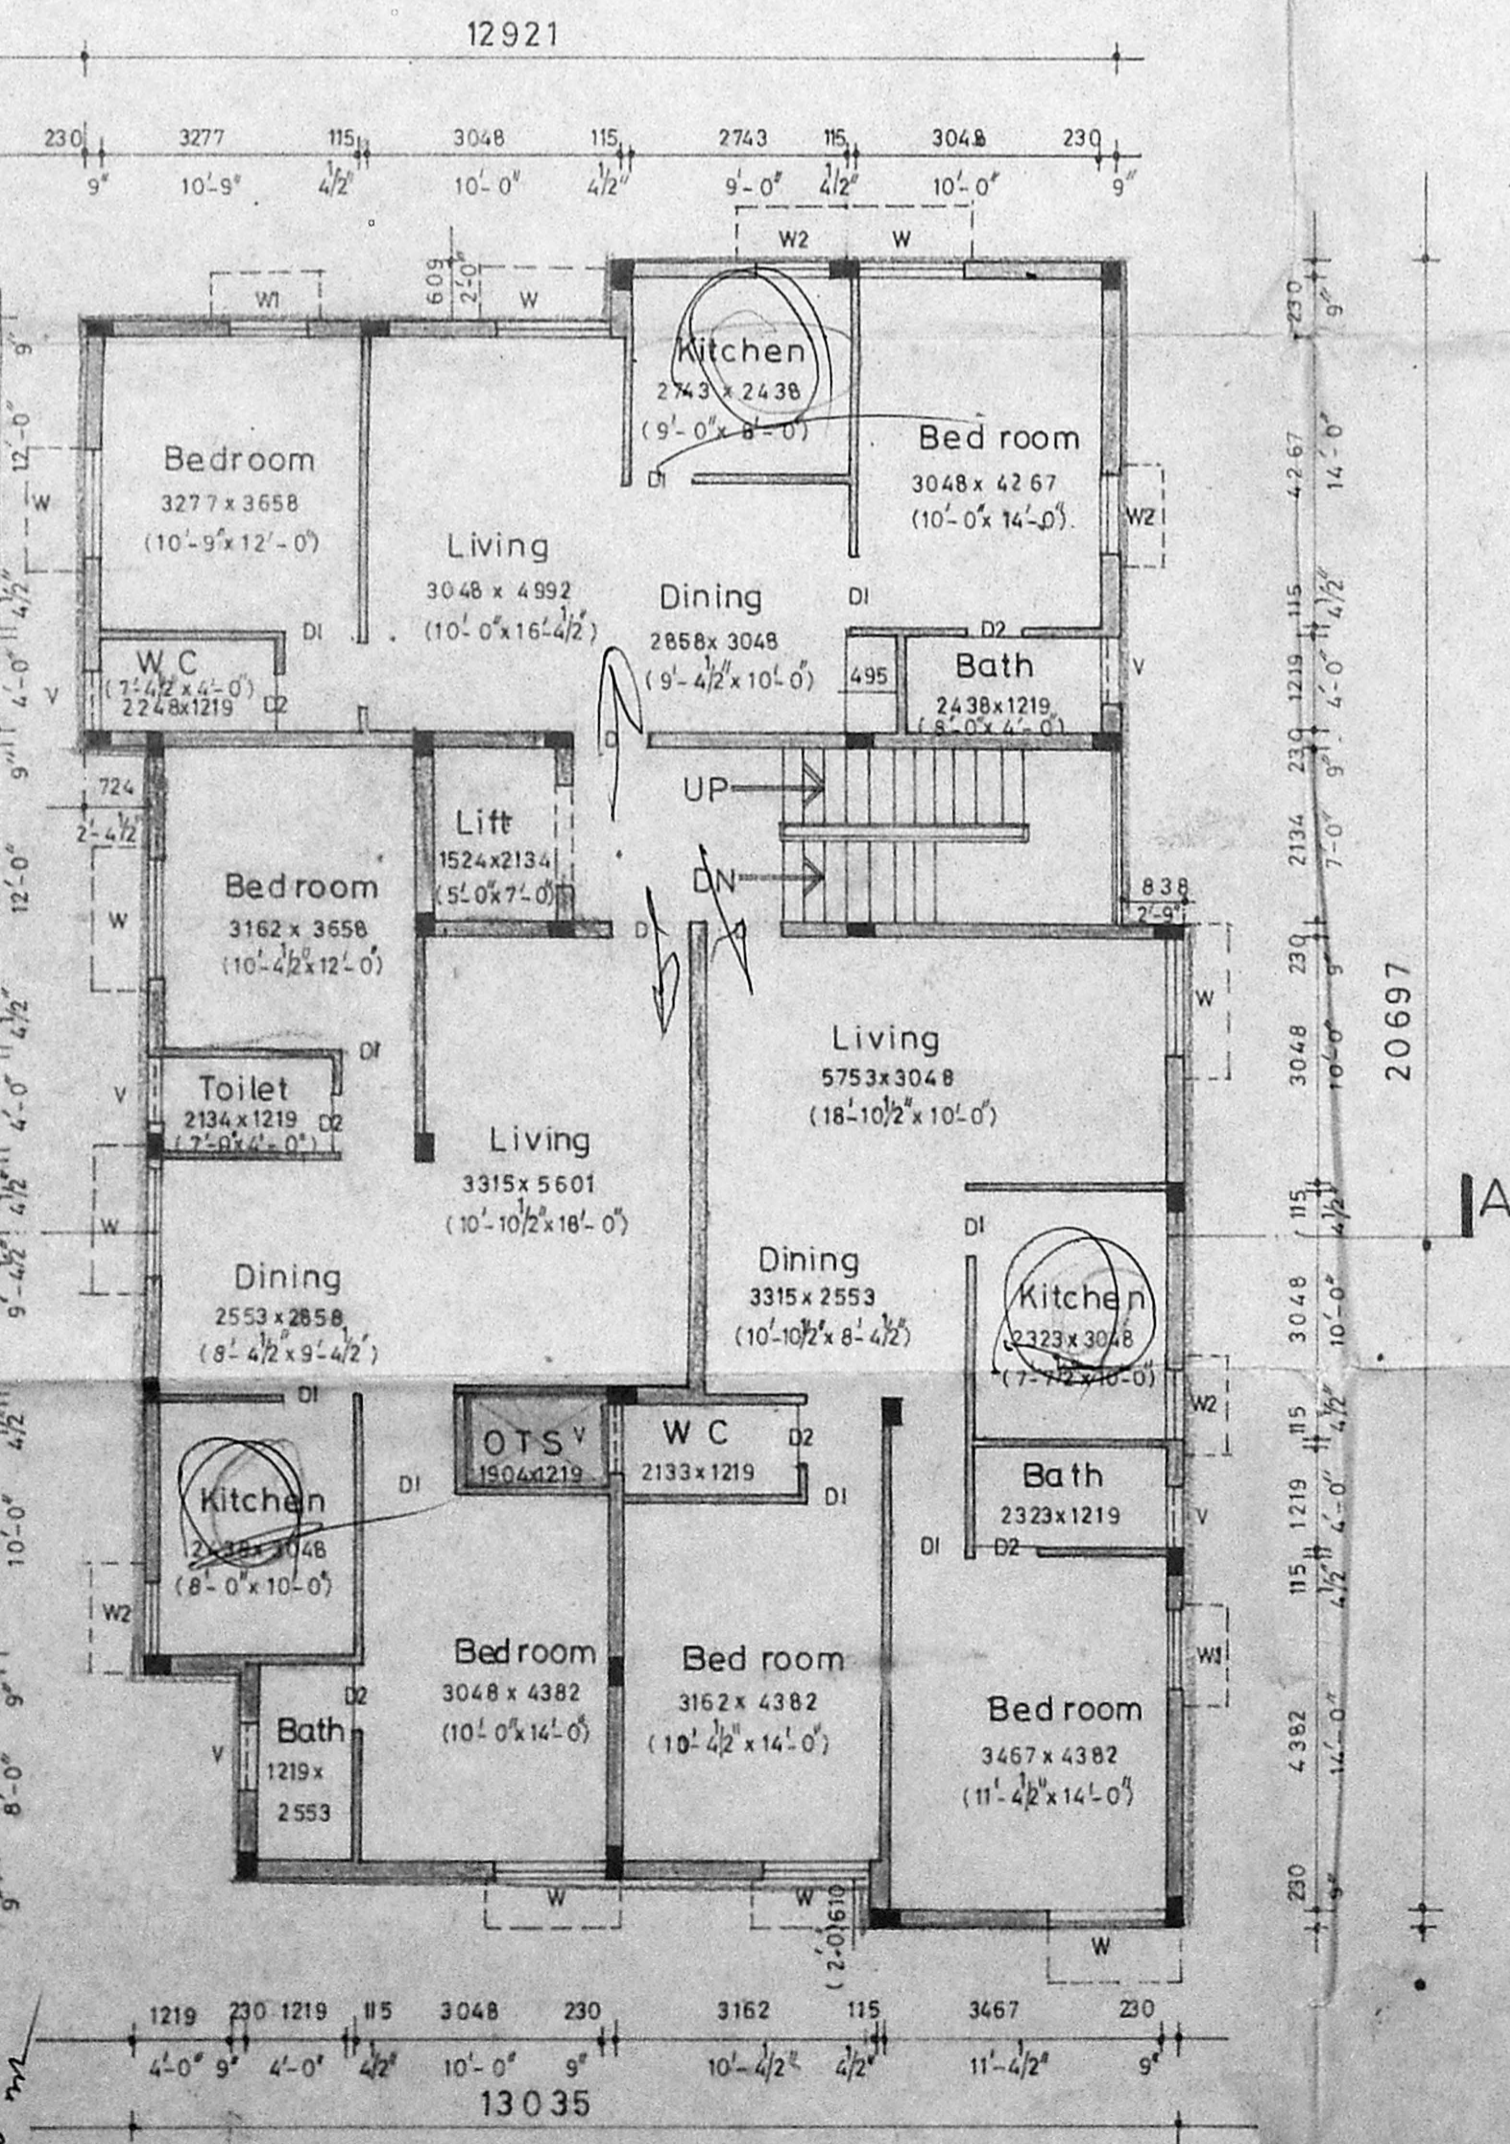

typical floor plan (FIRST, SECOND, THIRD FLOOR)

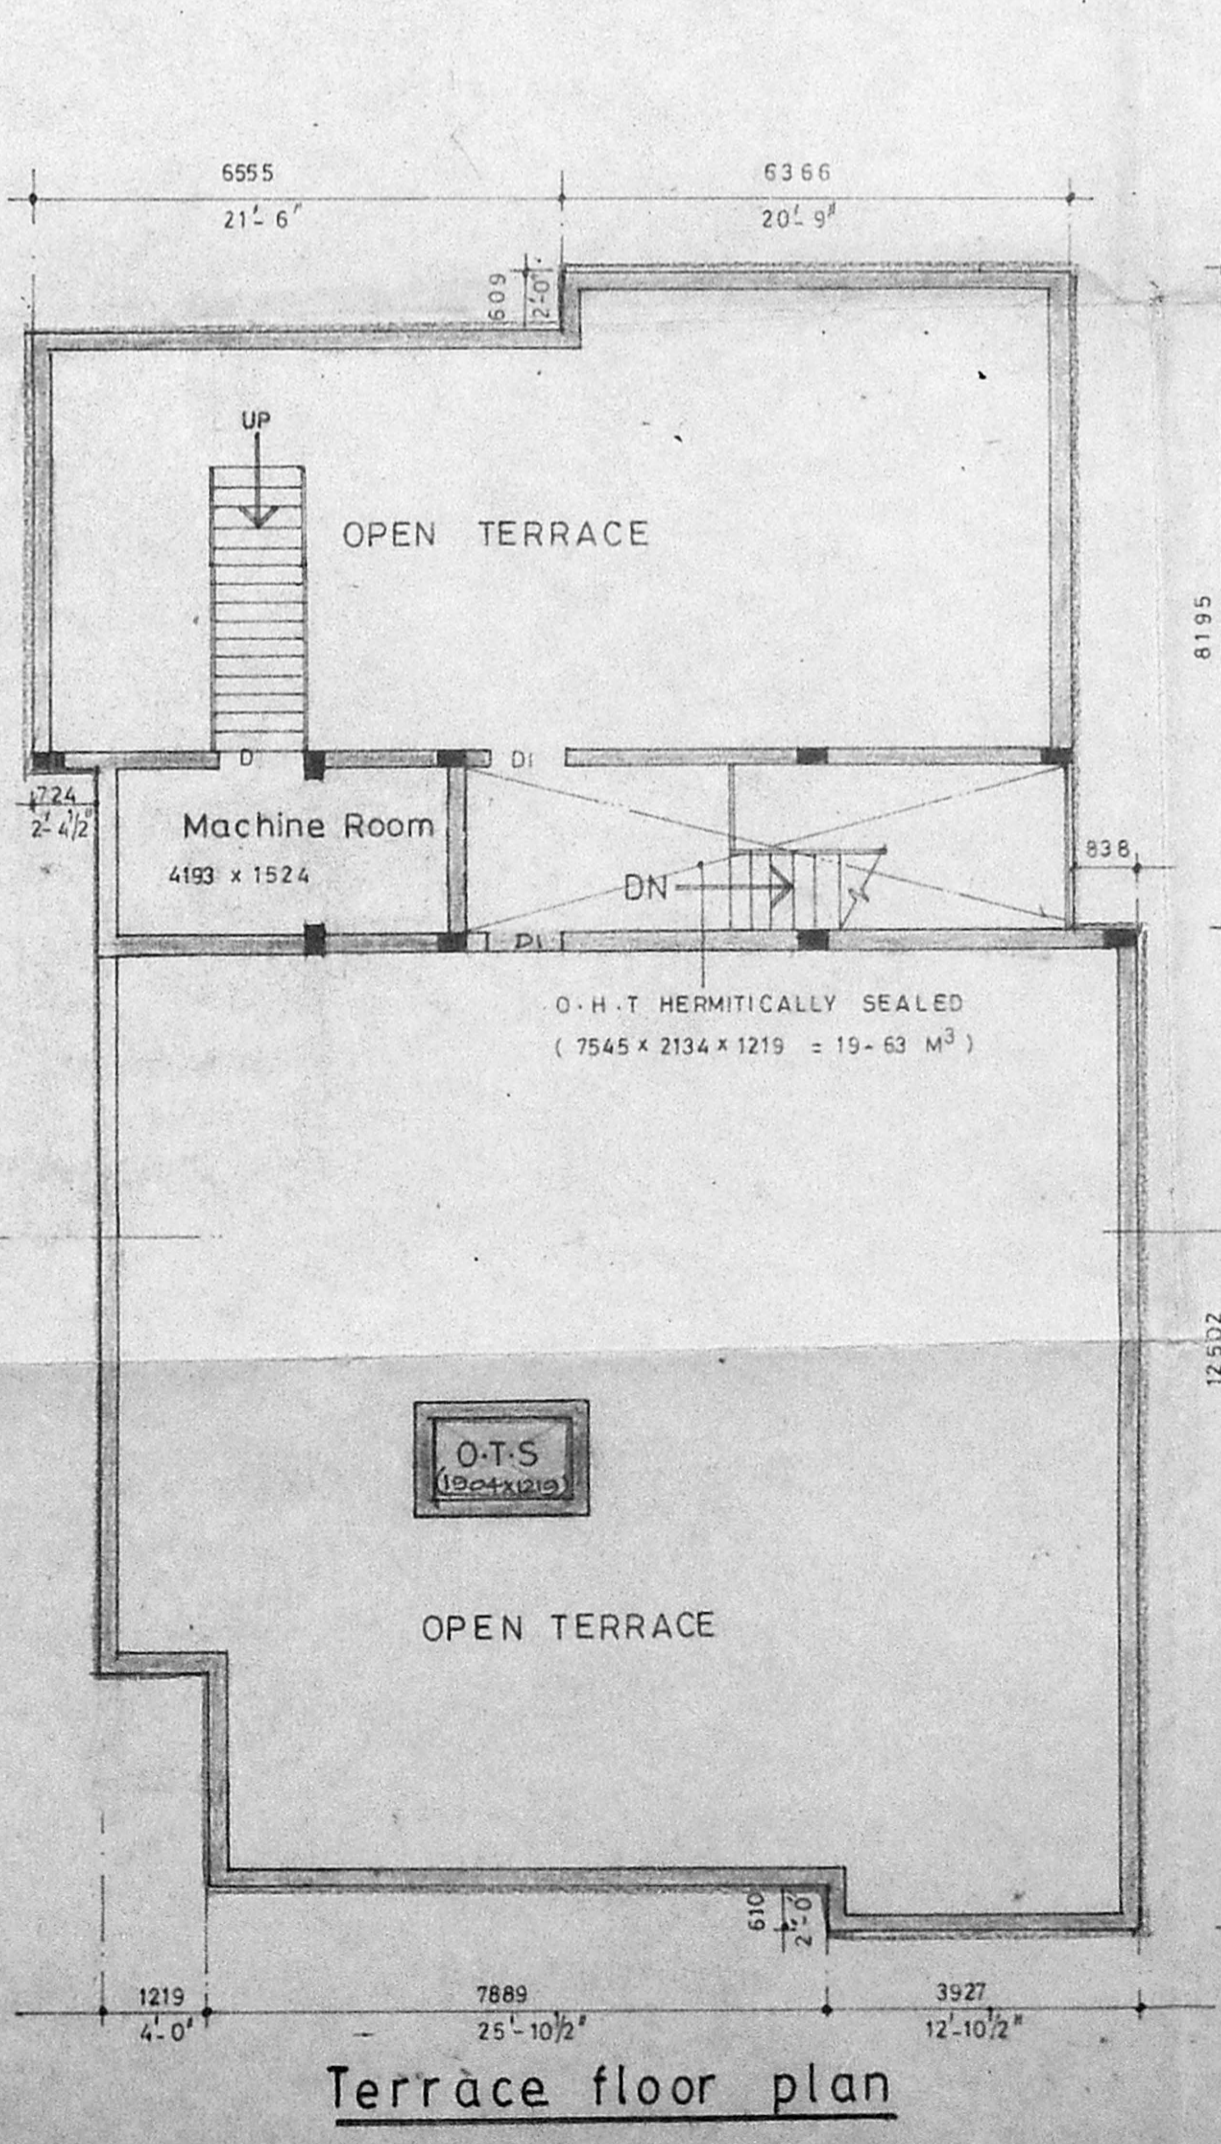

Terrace floor plan

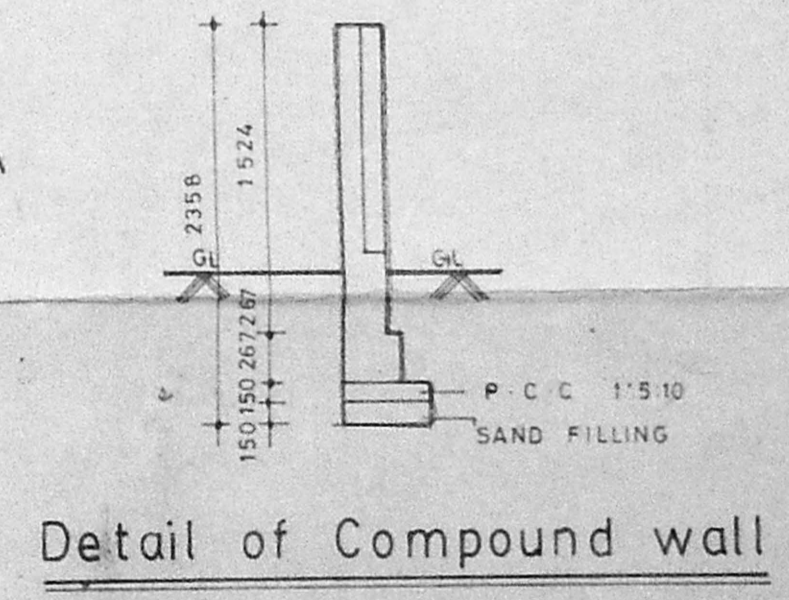

Detail of Compound wall

B/1968/435/93
APPROVED
 SUBJECT TO THE CONDITIONS IN THIS ORDER
 No. B/3315/43
 Date 11/93
 FOR MEMBER SECRETARY
 MADRAS METROPOLITAN DEVELOPMENT AUTHORITY
 MADRAS - 600 008.

Legend			
Proposed	Boundary line		
Road	Sewage line		
Schedule of joinery			
No	Width	Height	Description
D	990	2134	T-W Panel door
DI	914	2134	
D2	762	2134	
W	1219	1219	C-W window
WI	914	1219	
W2	914		BMMDA B/100 No. C.No. B/3378/93 Ventilator
V	914		
Scrubby PART 12/93			
Specification			
1 Brick foundation in C.M. 1:5 over 6" (152) Thick P.C.C. 1:4:8 over 150mm TK sandfilling			
2 Brick work in C.M. 1:5 over 150mm TK R.C.C. Tie beam 1:2:4			
3 Mosaic flooring over 4 TK P.C.C. 1:5:10 over 6 TK Sand filling			
4 R.C.C. Roof 1:2:4 Mix 115 TK			
5 Lintel with 1:2:4 Mix 150 Thick			
6 One course Pressed Flat tiles sets in C.M. 1:5 Over brick jelly lime concrete			
area statement			
Plot area		= 6971.50 FT ² 641.378 M ²	
Ground floor area		= 1944.02 * 178.850 *	
First floor area		= 2741.00 * 252.180 *	
Second floor area		= 2741.00 * 252.180 *	
Third floor area		= 2741.00 * 252.180 *	
Total floor area		= 10167.02 FT ² 935.359 M ²	
F.S:1		= 1:4	
Plot coverage		= 39.32%	
Lumber and generator room area = 377.35 FT ² 34.92 M ²			
ALL DIMENSIONS ARE IN MM			
Scale 1:100	Date : 29-6-93		
Job Title			
Proposed Residential flats			
At door No. 22 & 23			
Branson Garden Road			
S-No: 3138/11 Block No 53			
Purasawalkam, Kilpauk, Ms-10			
Architect			
ABHINAV CREATORS			
75A Jeevan Nagar			
Adambakkam Madras - 88			
<i>[Signature]</i>			
P. Tapan Kumar A.I.T.A.			
Licensed Surveyor			
<i>[Signature]</i>			
Er. G. Purushothaman B.Tech (Civ)			
Consulting Engineer			
Licensed Surveyor Class I			
Madras Corporation			
Owner			
<i>[Signature]</i>			
N. Dharmajigan			
N. Rajeswari			