

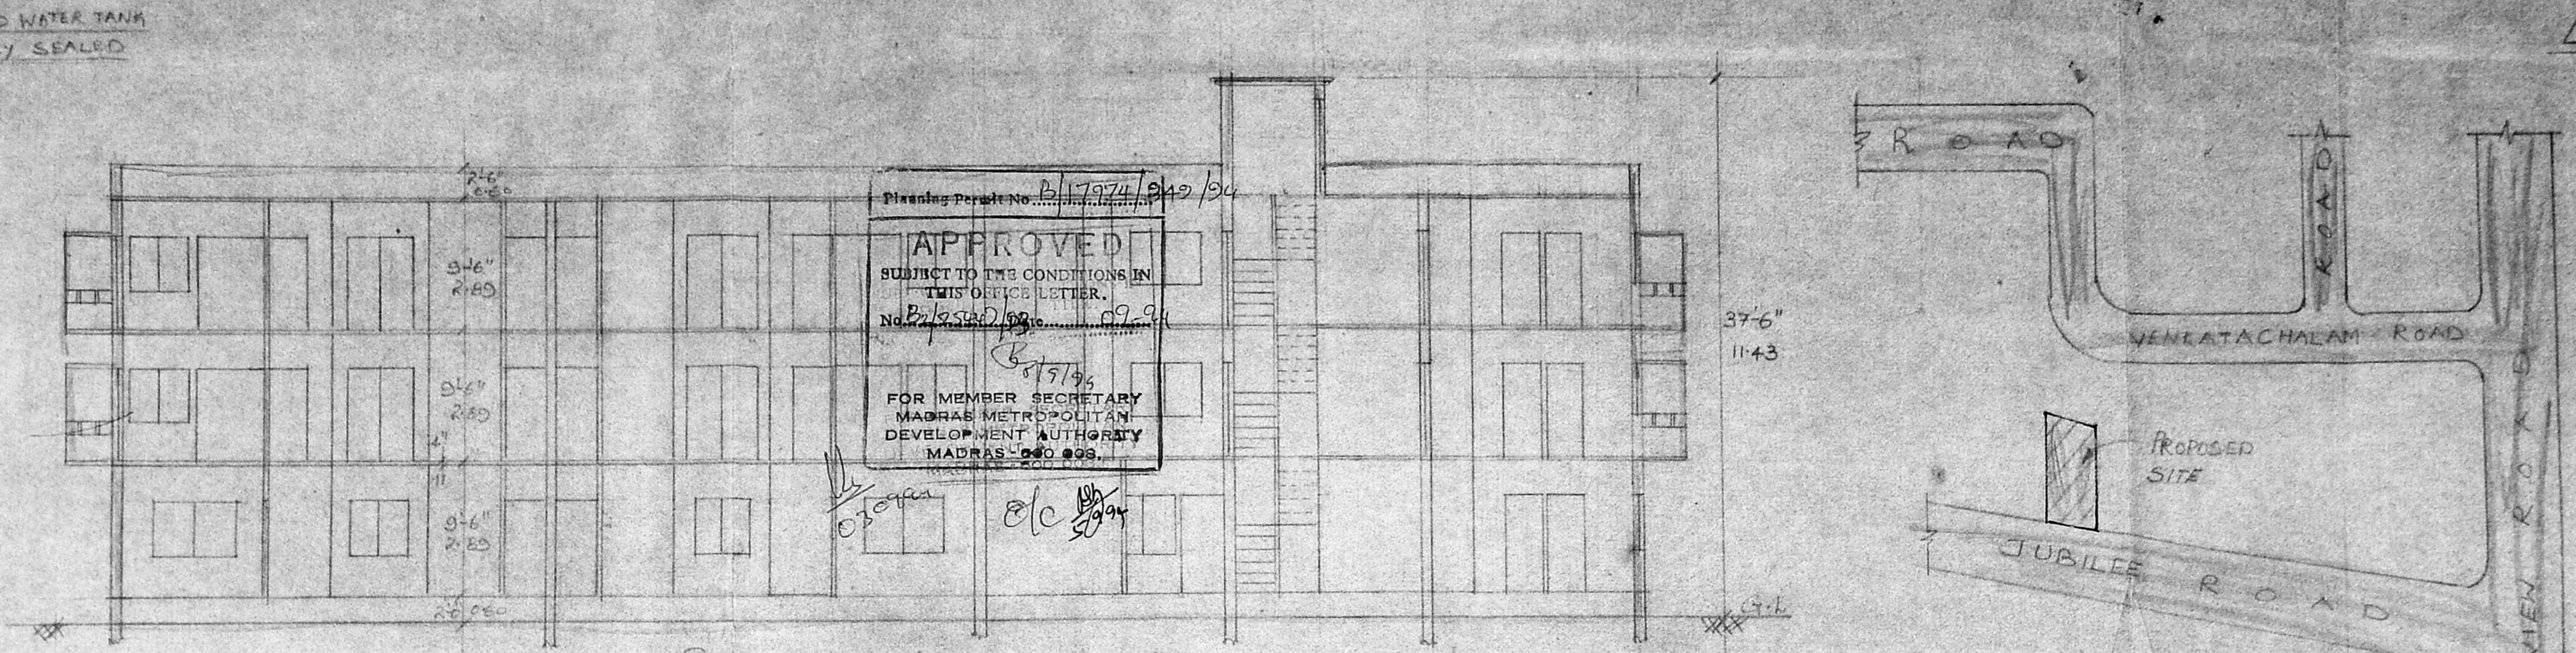



ELEVATION

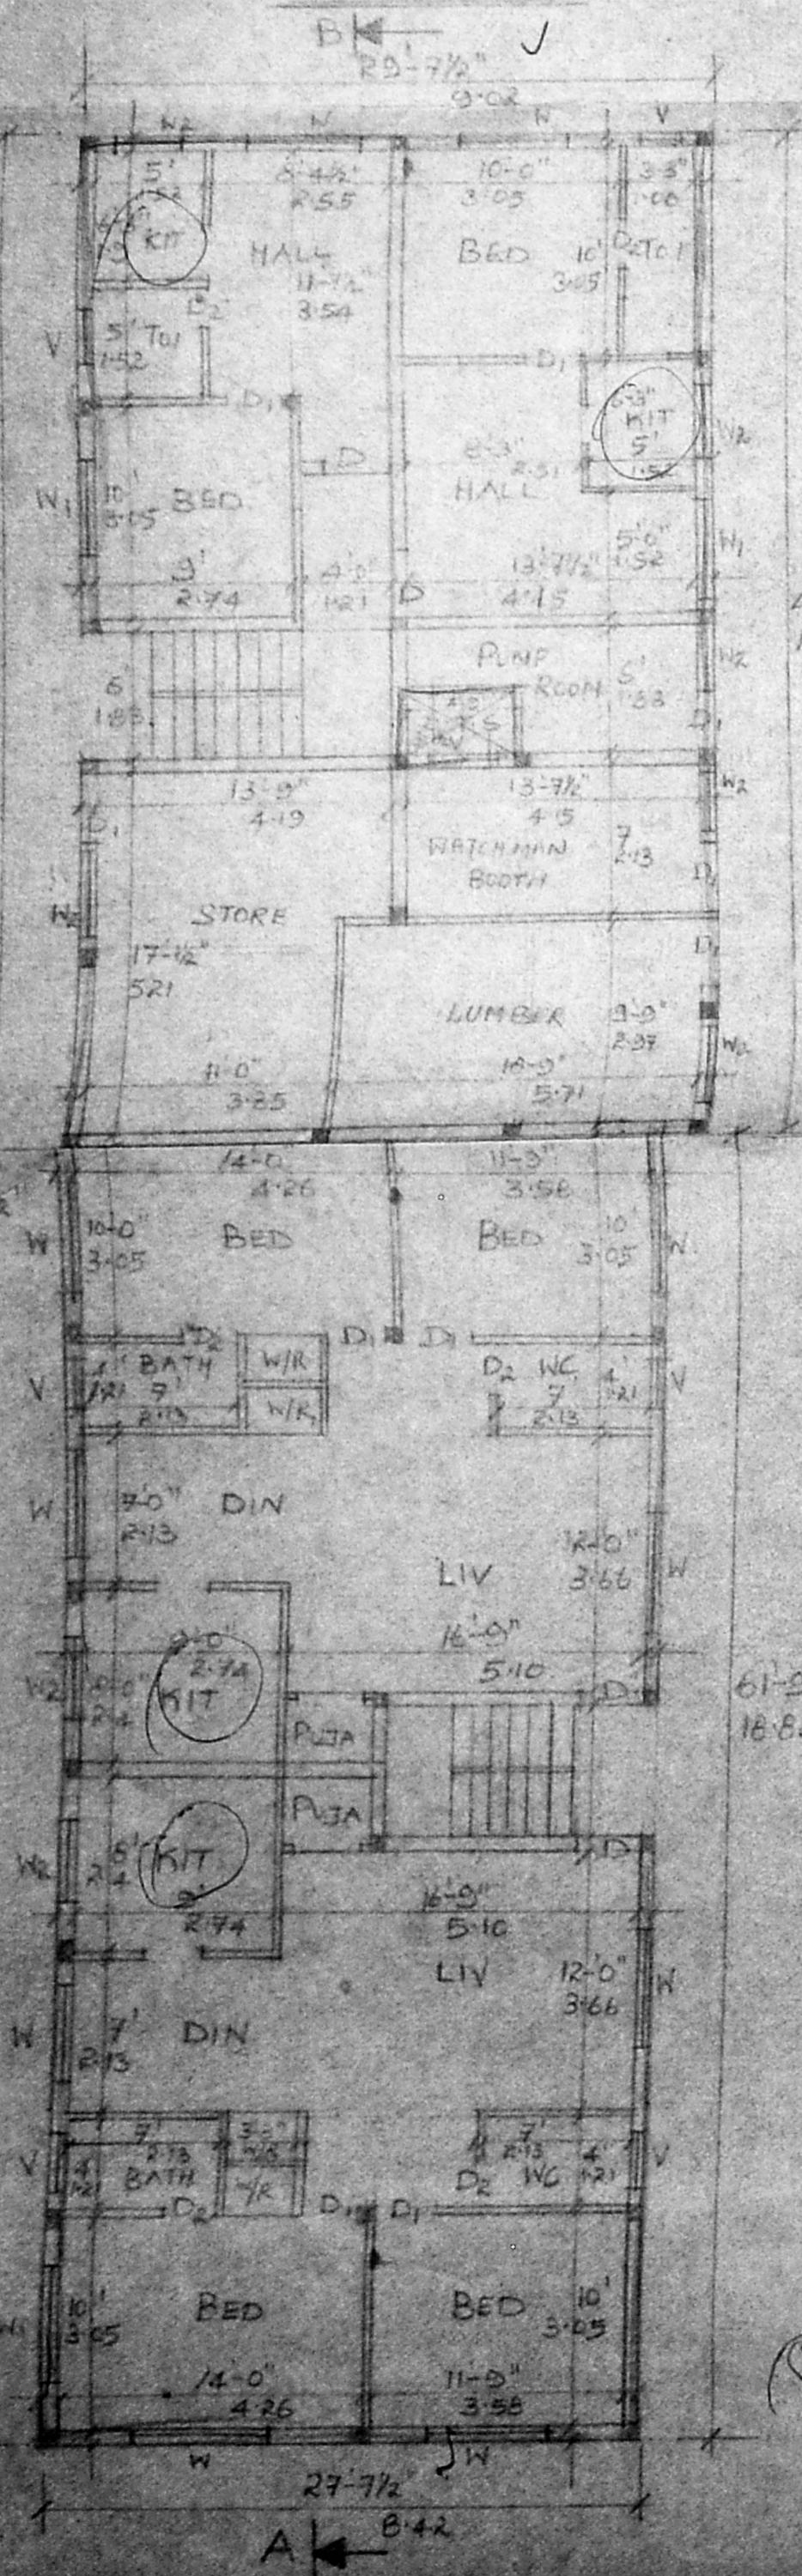


SECTION ON-A.B

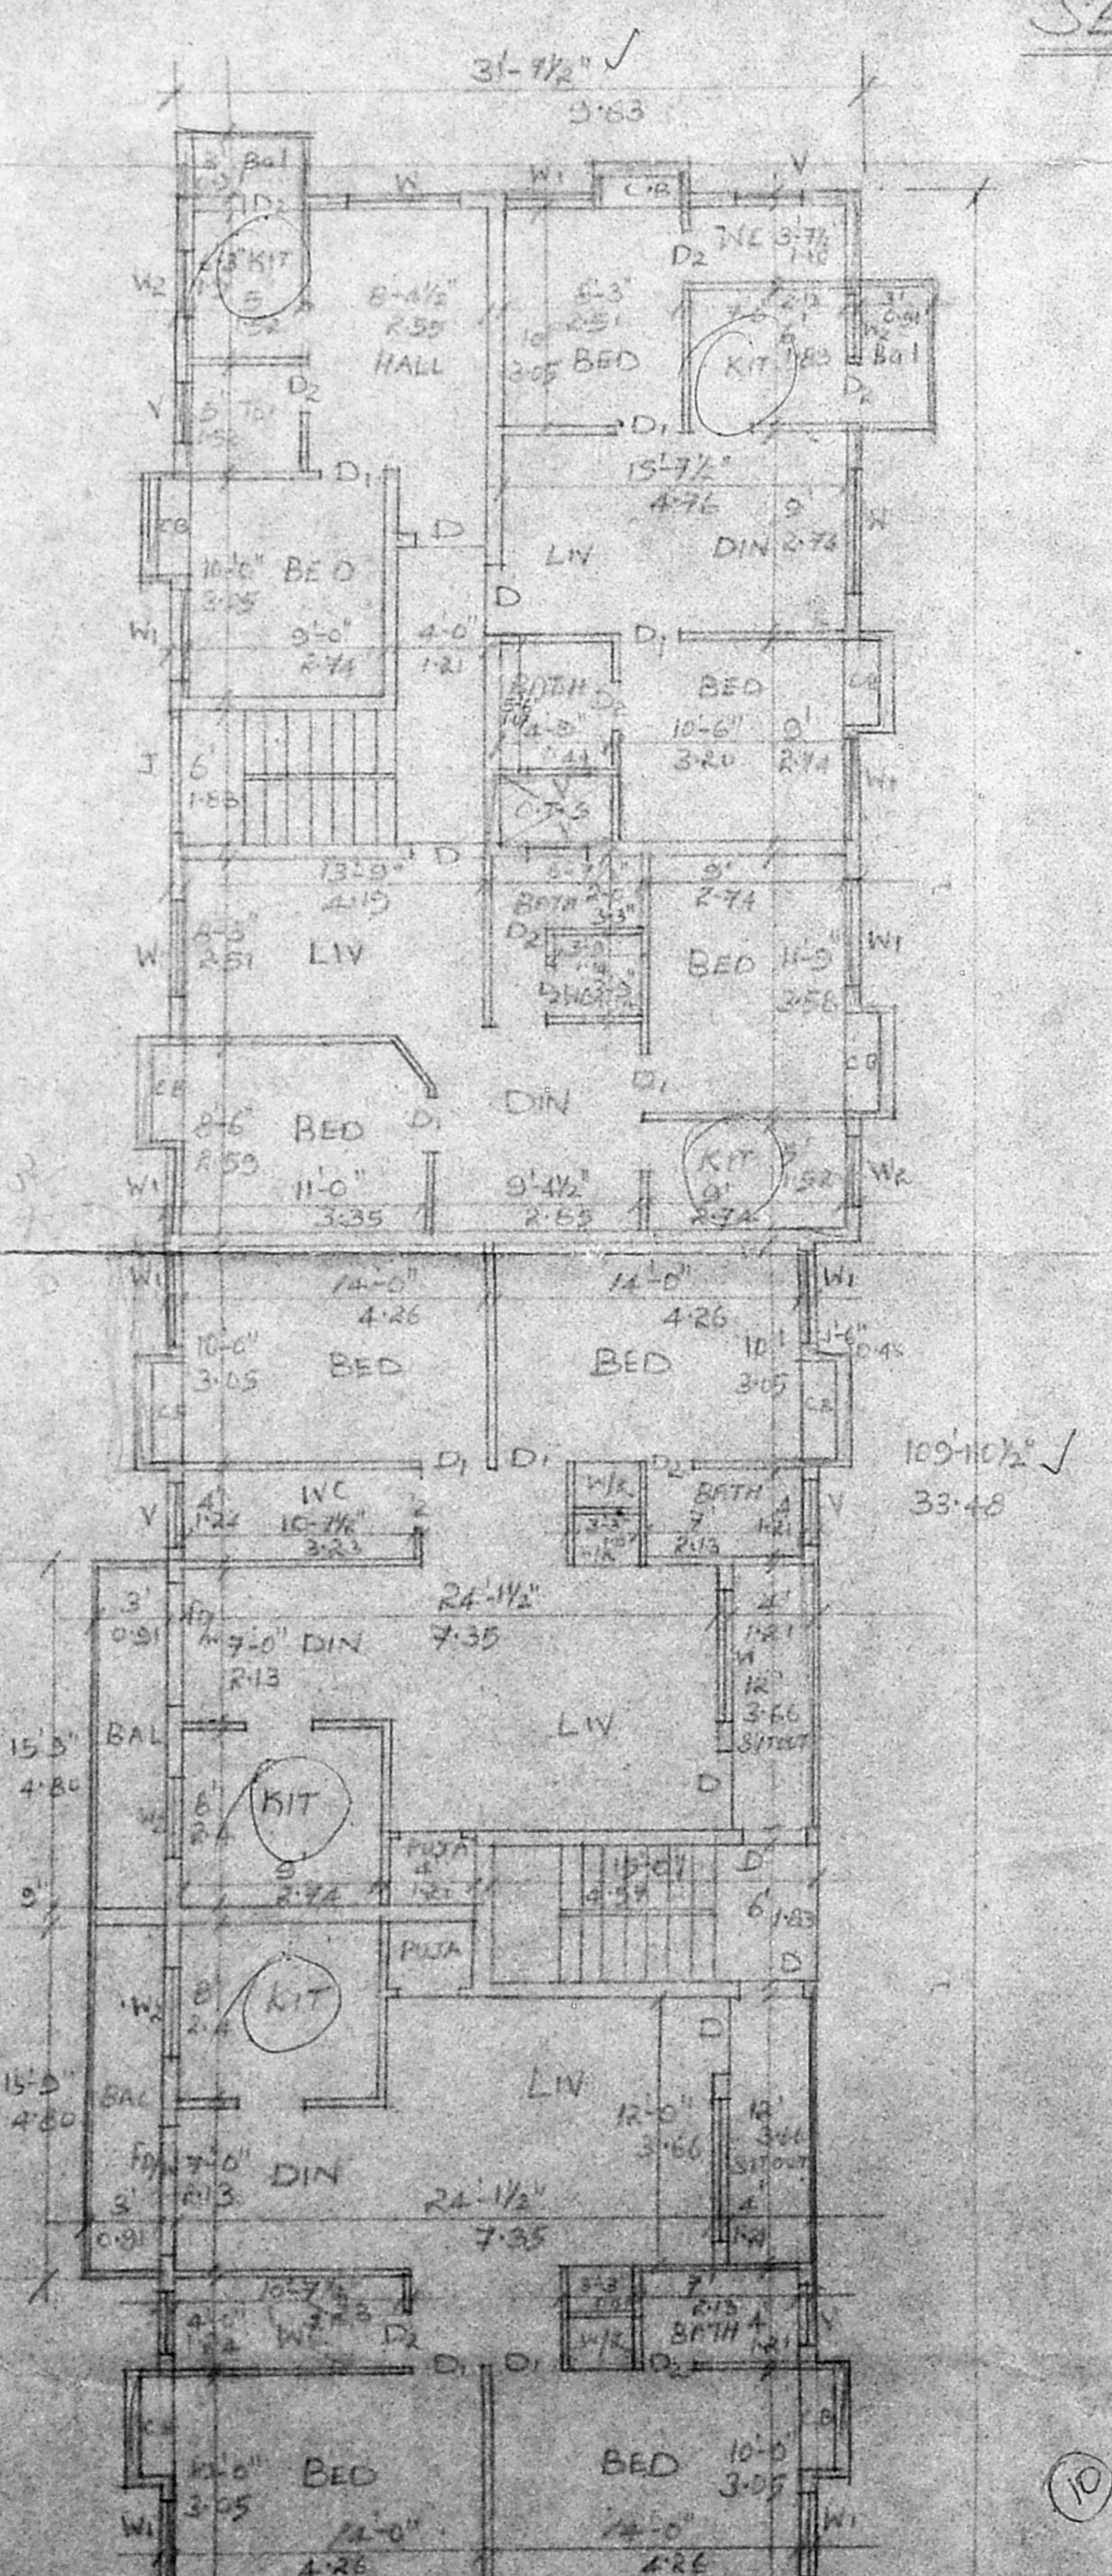

TYPICAL FLOOR PLAN OF FIRST & SECOND FLOOR

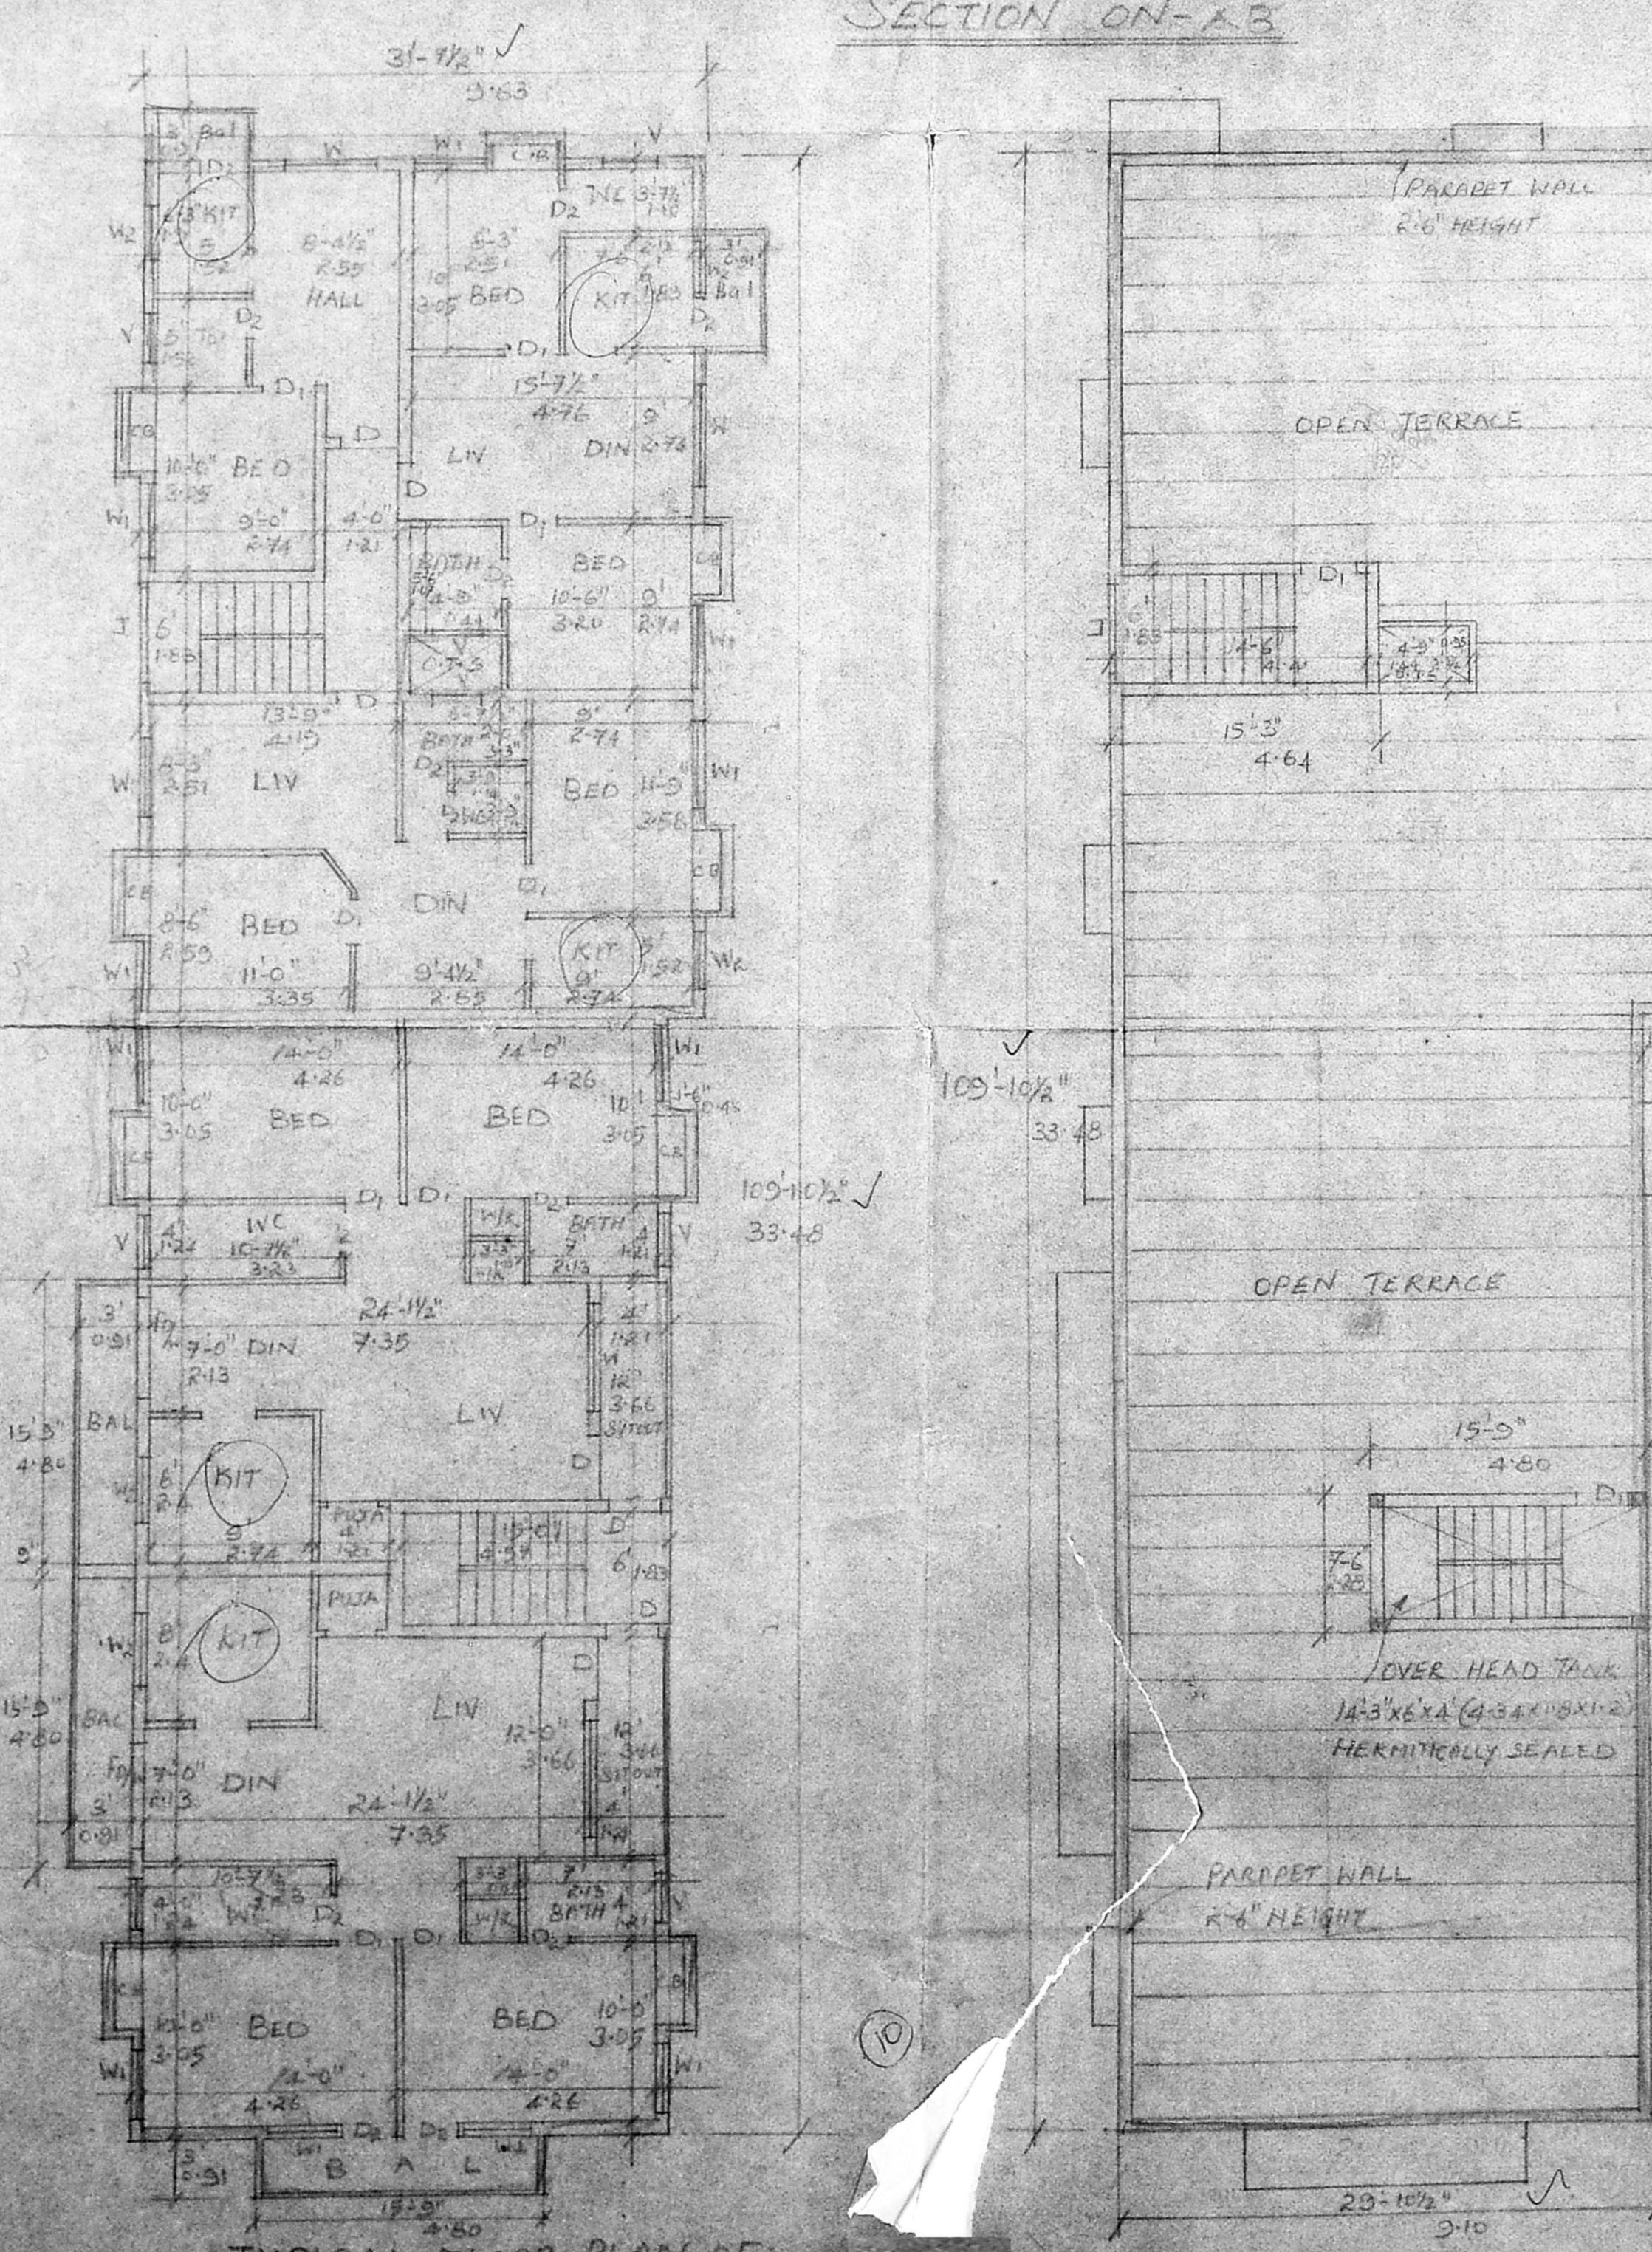

TERRACE FLOOR PLAN

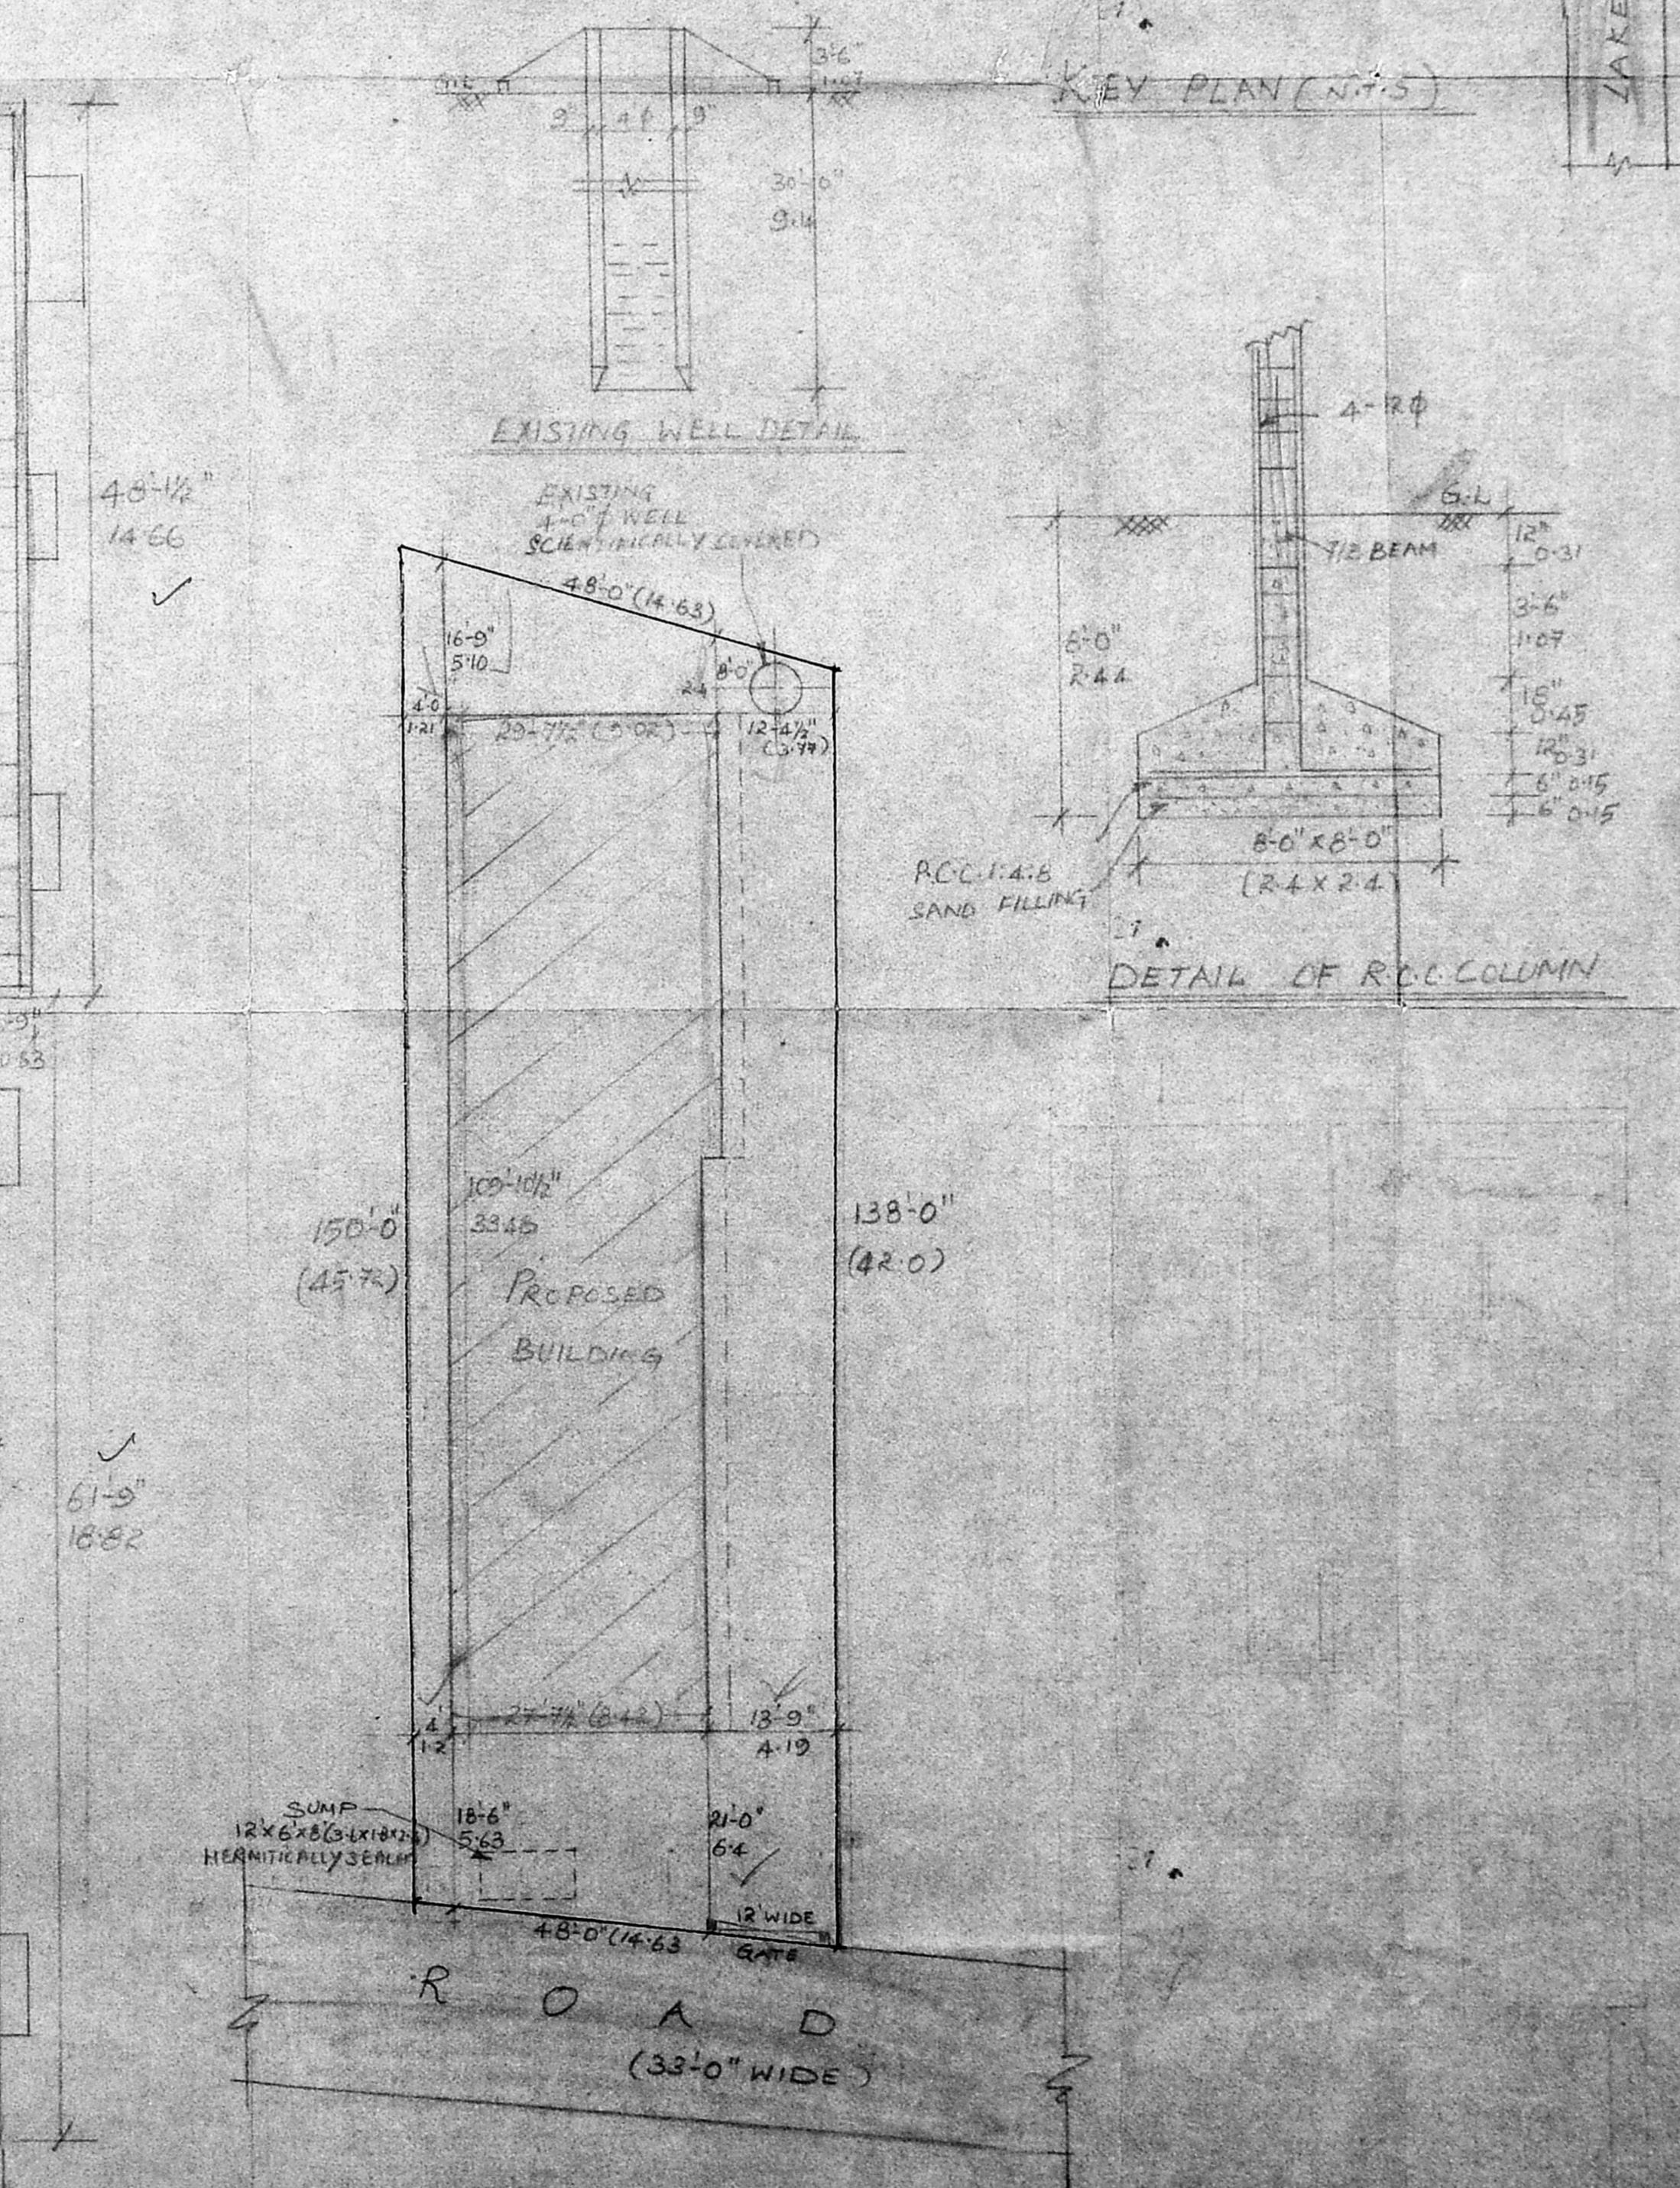

SITE PLAN (1:200)

#### COLOUR INDEX

PROPOSED	— RED —
BOUNDARY	— BLACK —
ROAD	— GREEN —

#### SPECIFICATIONS

FOUNDATION WITH R.C.C. IRIA OF COLUMN 8"x8"  
SUPER STRUCTURE WITH R.C.C. COLUMN 8"x8"  
TIE BEAM, LINTEL, BERIA, SUNSHADE AND  
ROOF WITH R.C.C. 12x14  
BRICK WORK IN CM. 1:6, FLOORING WITH P.C.C.  
1:5:10 AND FINISHING WITH MOSAIC TILES  
PLASTERING WITH CM 1:4, 12MM IR FOR  
CEILING AND WALLS WHITE AND COLOUR  
PAINT TWO COATS.

#### SCHEDULE OF JOINERY

D	DOOR	3'-9" x 7'-0"	10' x 2' 13"
D <sub>1</sub>	DOOR	3'-0" x 7'-0"	9' 0" x 2' 13"
D <sub>2</sub>	DOOR	2'-6" x 9'-0"	5' 7" x 2' 13"
W	WINDOW	6'-0" x 4'-0"	12' 1" x 12'
W <sub>1</sub>	WINDOW	5'-0" x 4'-0"	12' 1" x 12'
W <sub>2</sub>	WINDOW	3'-0" x 4'-0"	6' 0" x 12'
V	VENTILATOR	3'-0" x 2'-0"	6' 0" x 12'
F.D.W.	FRENCH DOOR / WINDOW	6'-0" x 7'-0"	12' 3" x 2' 13"
J	JELLY	5'-0" x 4'-0"	12' 3" x 12'

#### PLAN SHOWING PROPOSED

RESIDENTIAL BUILDING AT DOOR  
NO. 52, JUBILEE ROAD, R.S.D.M.A.S.,  
BLOCK NO. 54, PULIYUR DIVISION,  
WEST MAMBALAM, MADRAS.

SCALE : 1:100, 1:200

SSOMADEVA B/CHIEF ENGINEER  
CONSULTING ENGINEER CLASS I  
LICENSED SURVEYOR NO. 16  
DHIV BUILDING, MADRAS 2  
L-SURVEYOR

B.L. Revised Plan  
Dr. 2020

