




Planning Permit No. 16735/303 M.C. 93

APPROVED

SUBJECT TO THE CONDITIONS IN THIS OFFICE LETTER.

No. 3265/93 Date 08.9.93

FOR MEMBER SECRETARY
MADRAS METROPOLITAN
DEVELOPMENT AUTHORITY
MADRAS - 600 008.

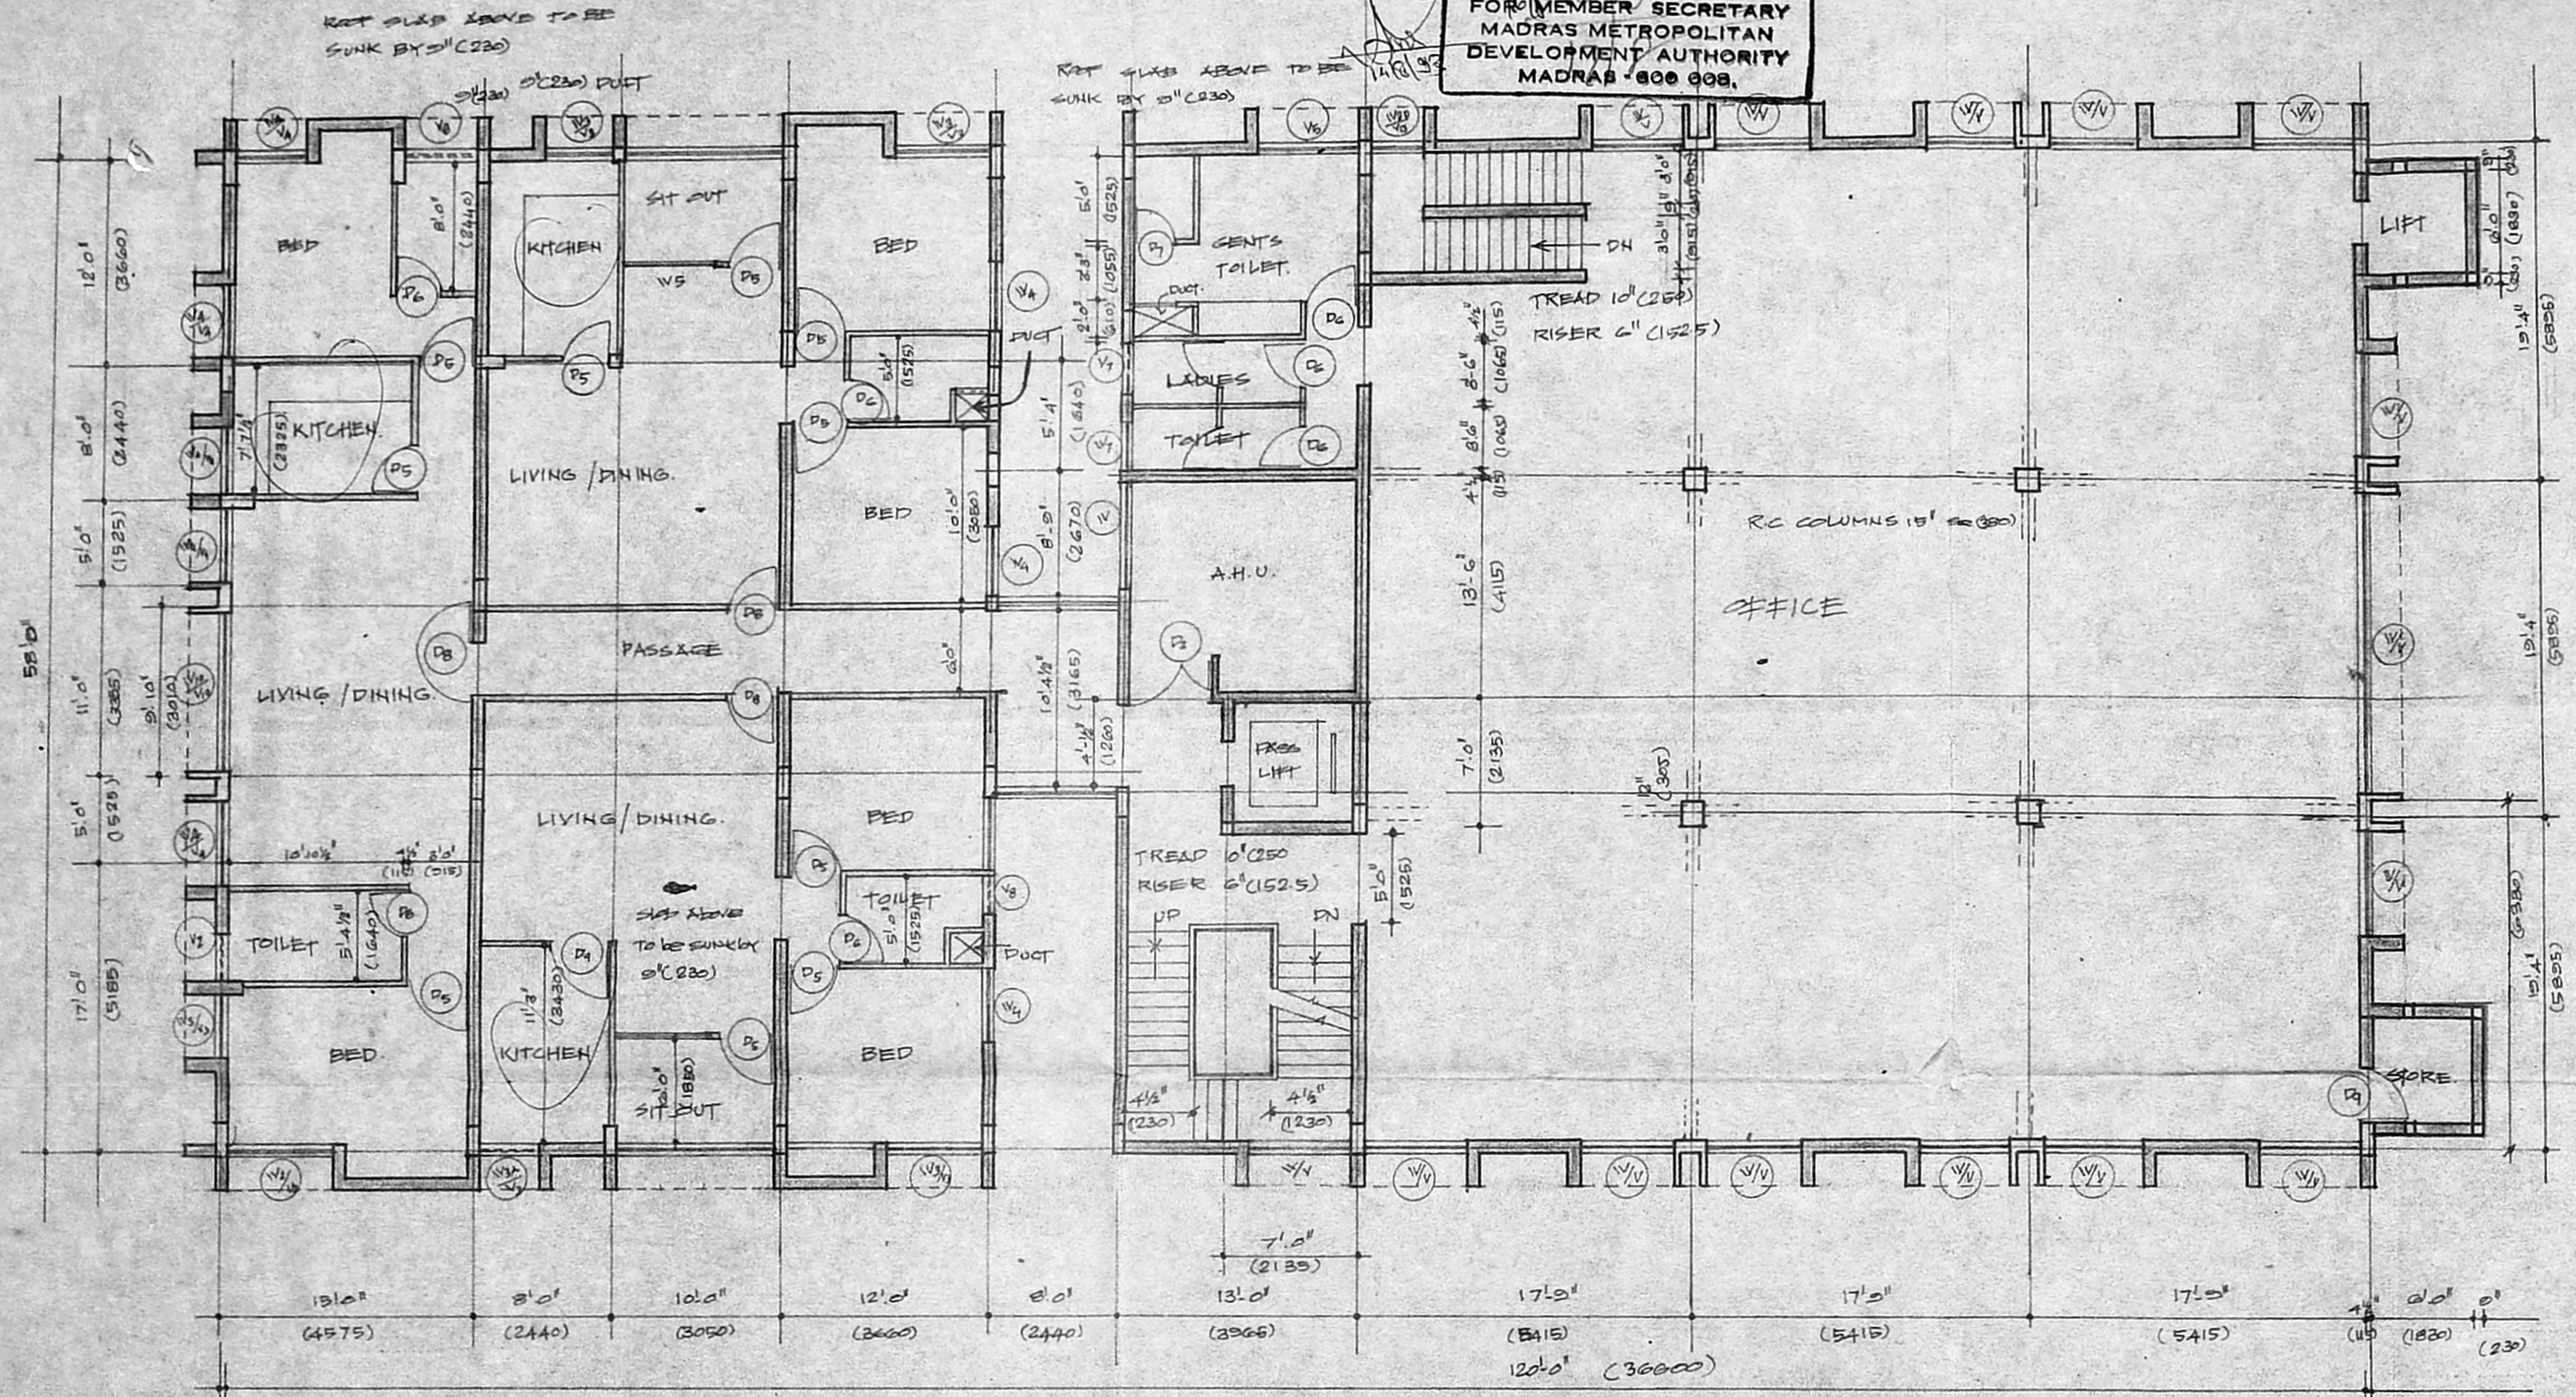

FIRST FLOOR PLAN

OWNER:-

Sae

MR. S. SUBRAMANIAN
CHIEF OFFICER
INDIAN BANK.

INDIAN BANK
PROPOSED BANK BUILDING CUM
RESIDENCE IN S. NO. 28, D. NO. 17
PLOT NO. 5 AND 6 PRAKASAM ROAD
T. NAGAR MADRAS - 600 017.

FIRST FLOOR PLAN.
SCALE = 1:100 (1" = 8'0") DATE - 18.6.93.

T. PRABHAKAR DEVARAJ
Registered Architect
Licensed Surveyor
CORPORATION OF MADRAS
Class 1, R.A. No. 105/93 - 3

ARCHITECTS
[Signature]
PITHAVADIAN & PARTNERS.
NO. 4, COLLEGE ROAD MADRAS - 600 006

DRWN	CHECKED	JOB NO.	DRG NO.
<i>[Signature]</i>		2265	2A