




FRONT ELEVATION.

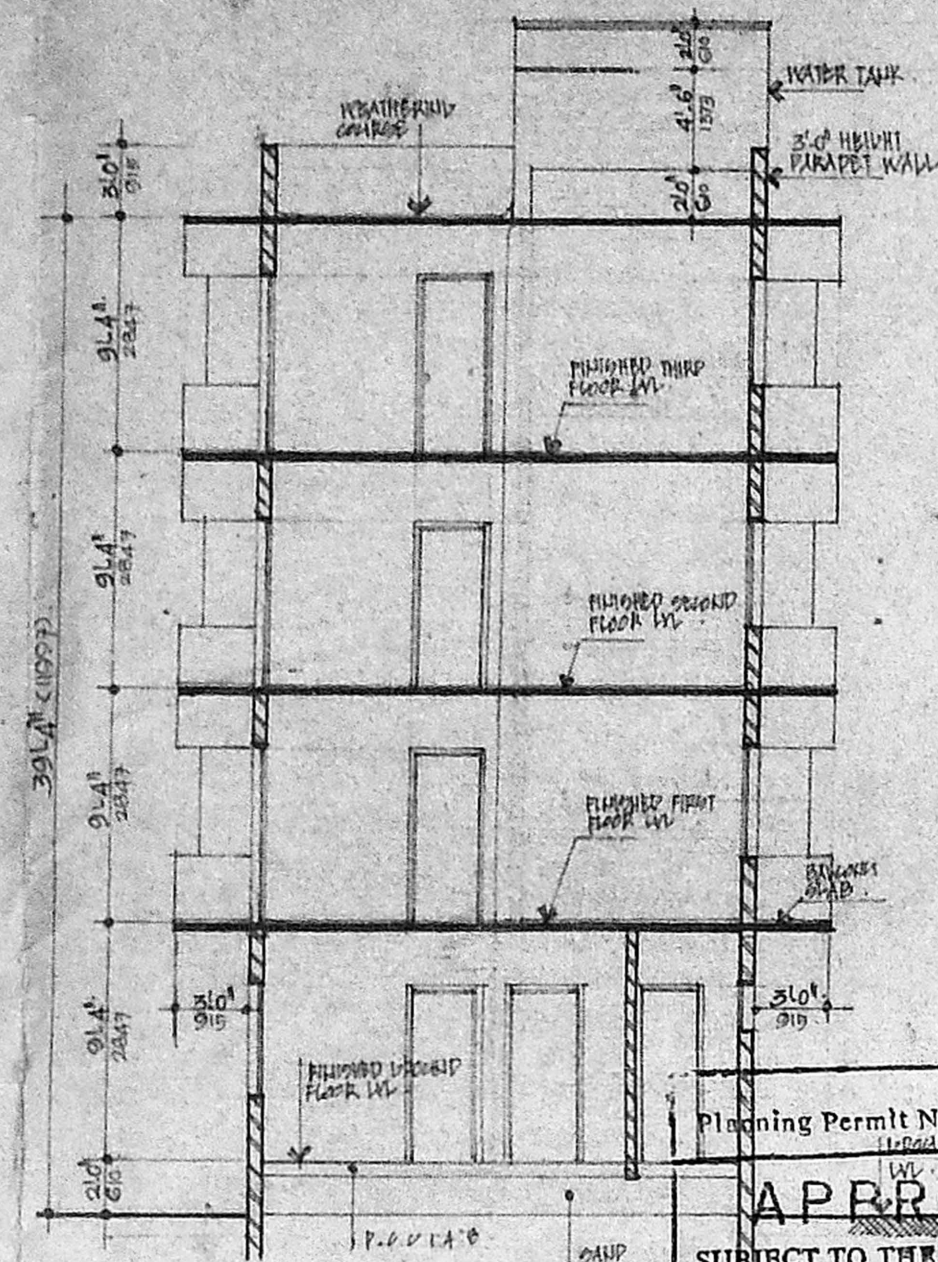


SECTION AA.

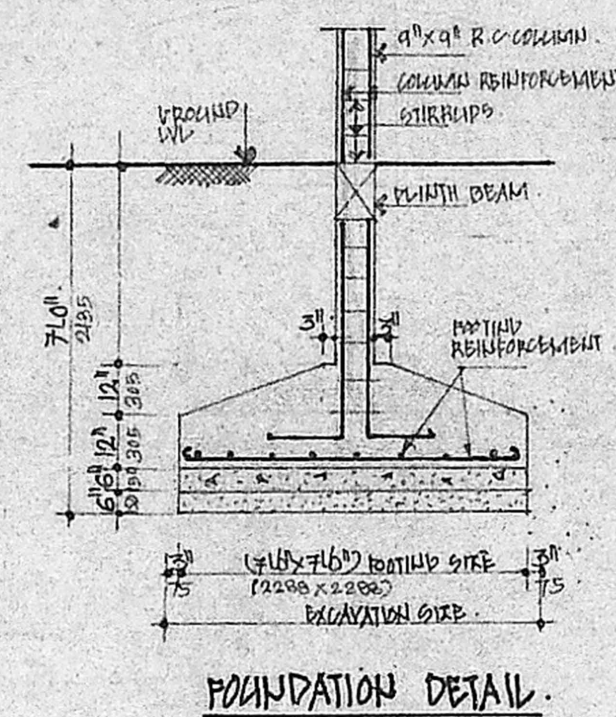


FOUNDATION DETAIL.

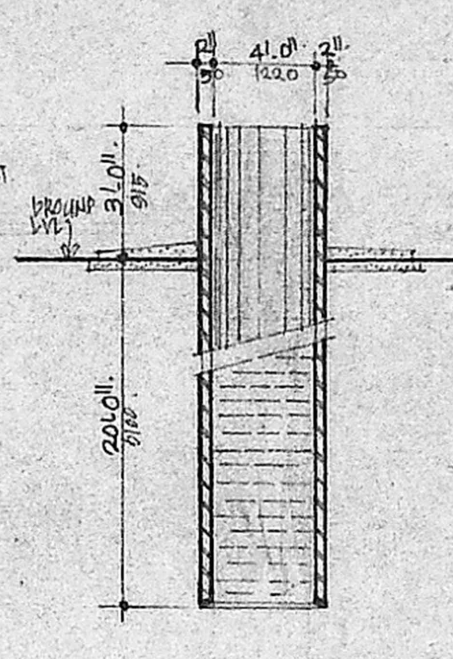


WELL DETAIL.

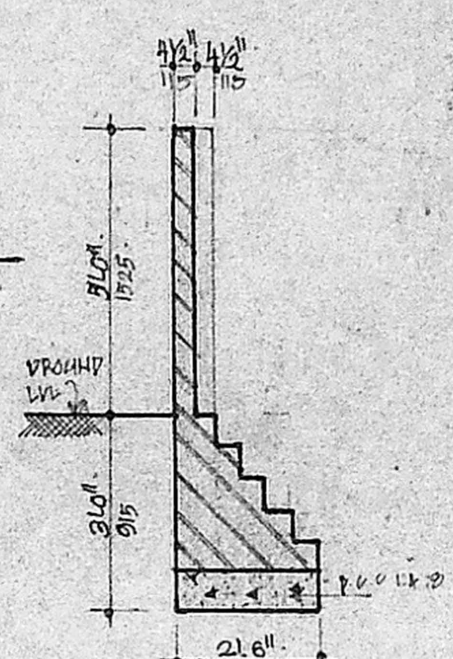


COMPOUND WALL DETAIL.

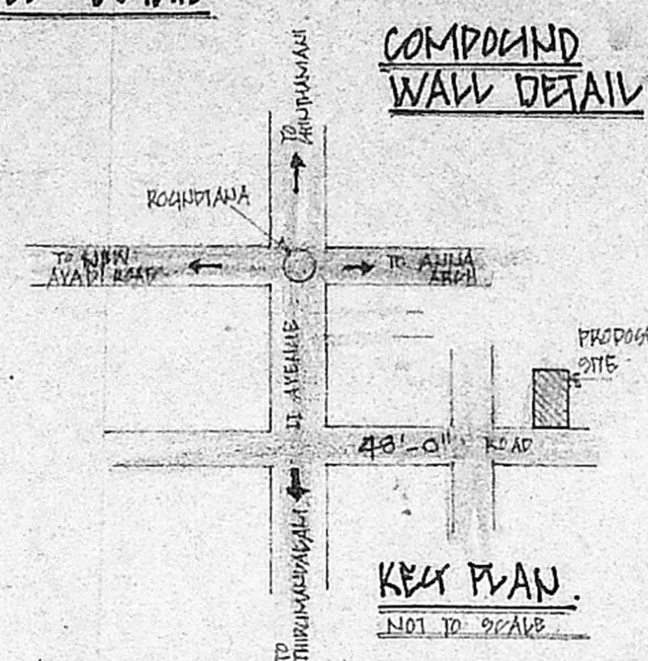


KEY PLAN
NOT TO SCALE

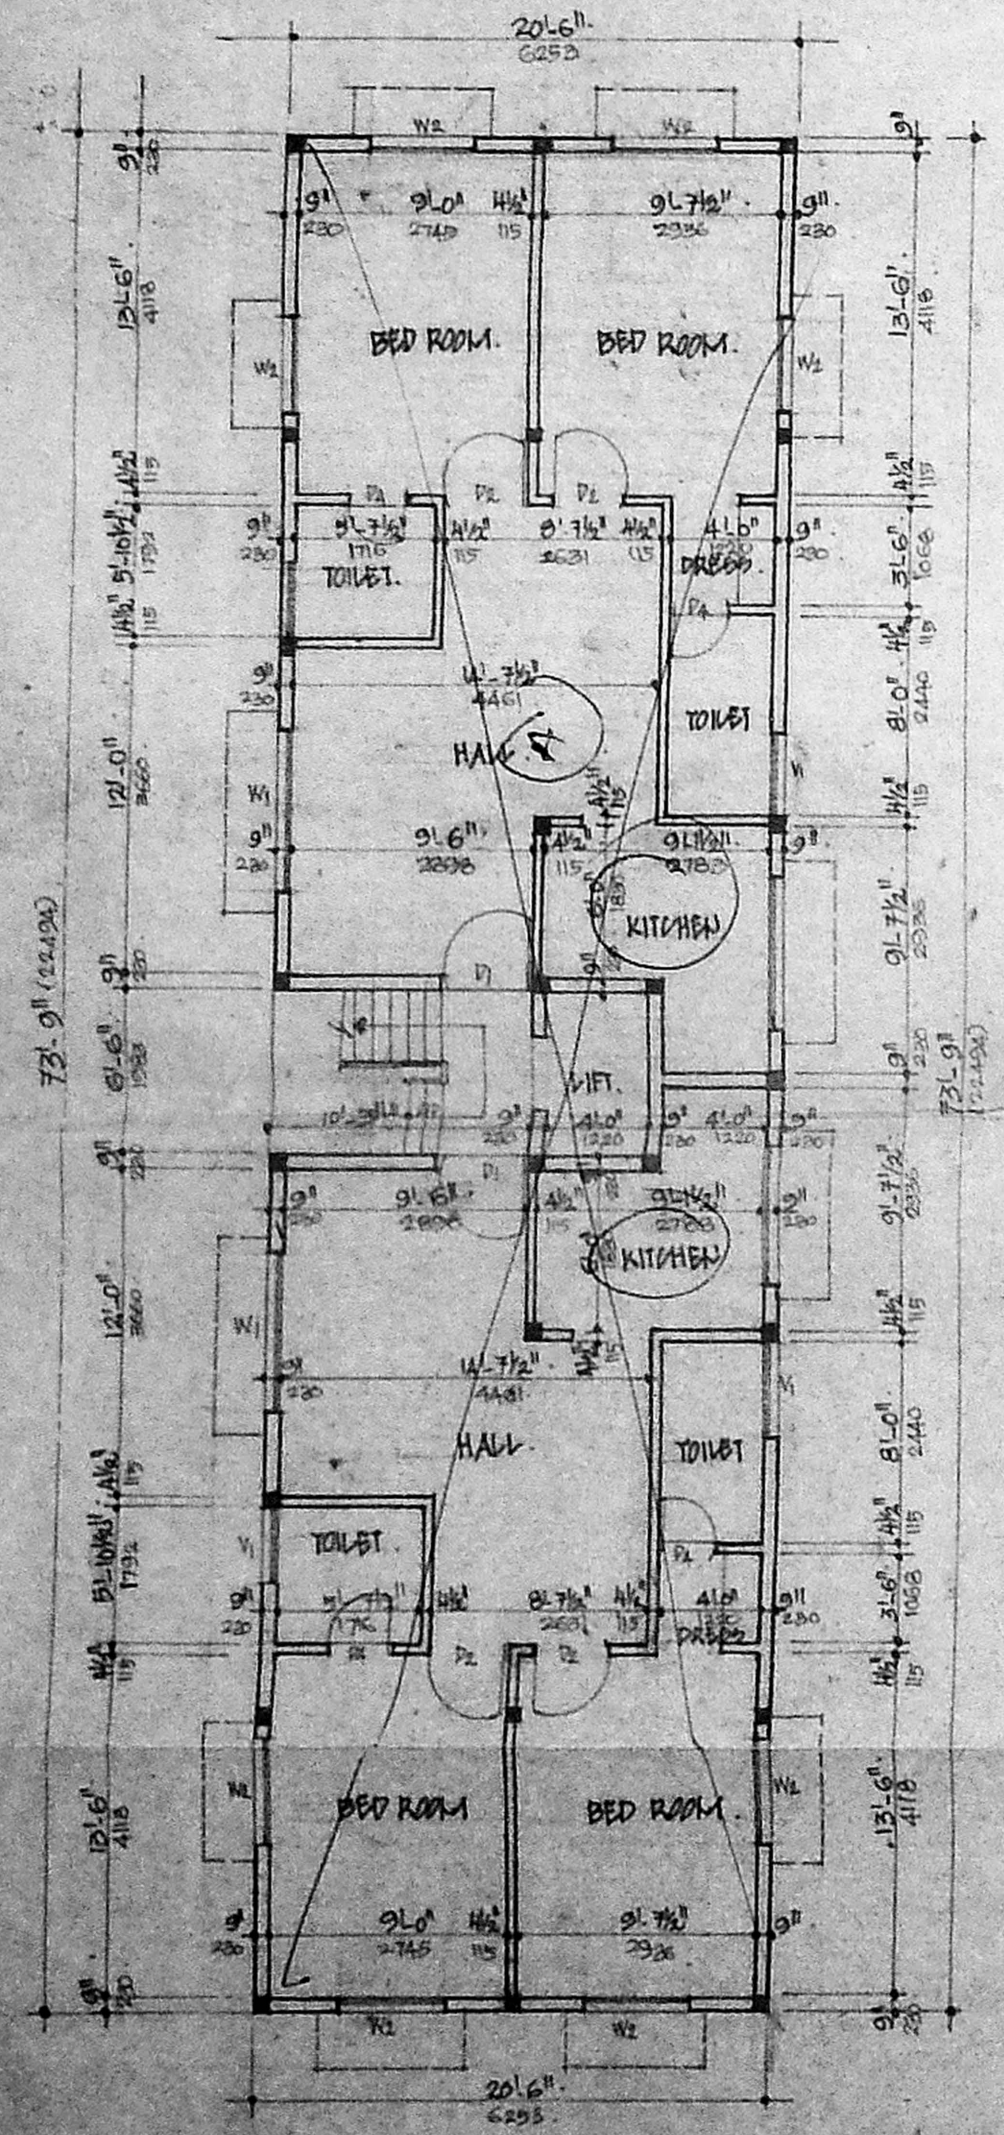

GROUND FLOOR PLAN.

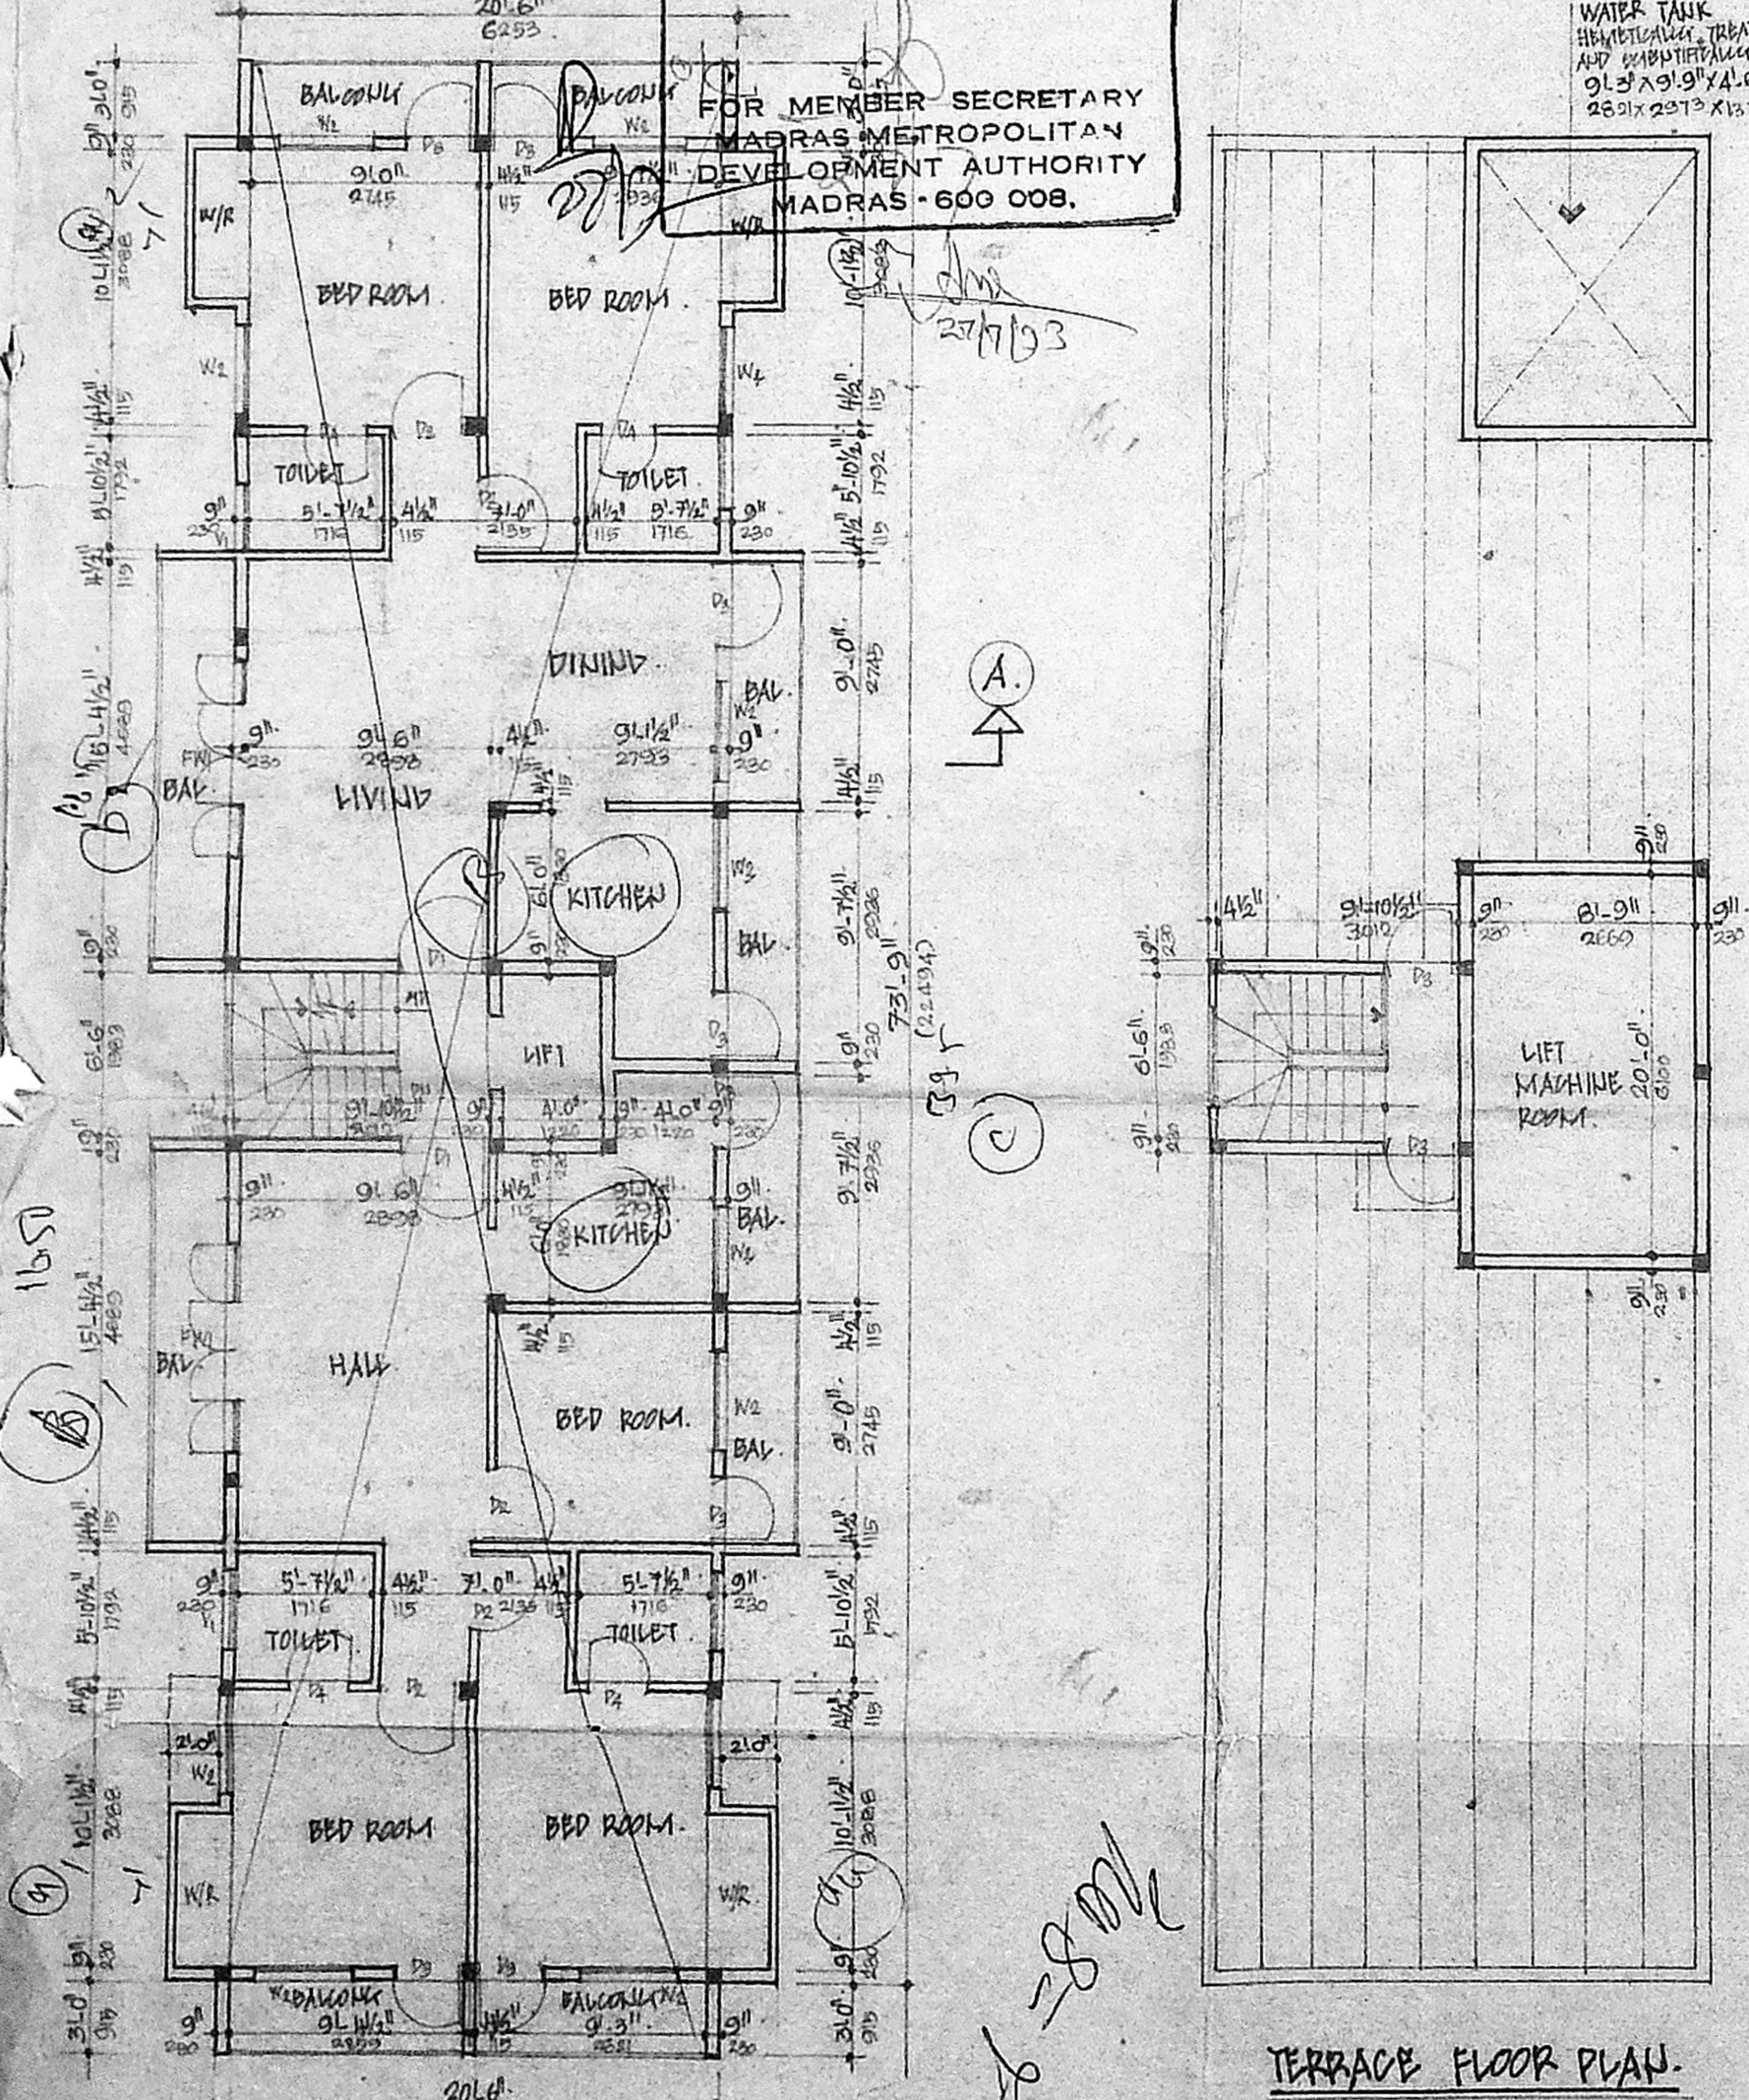

TYPICAL FLOOR PLAN.
(FIRST, SECOND AND THIRD)

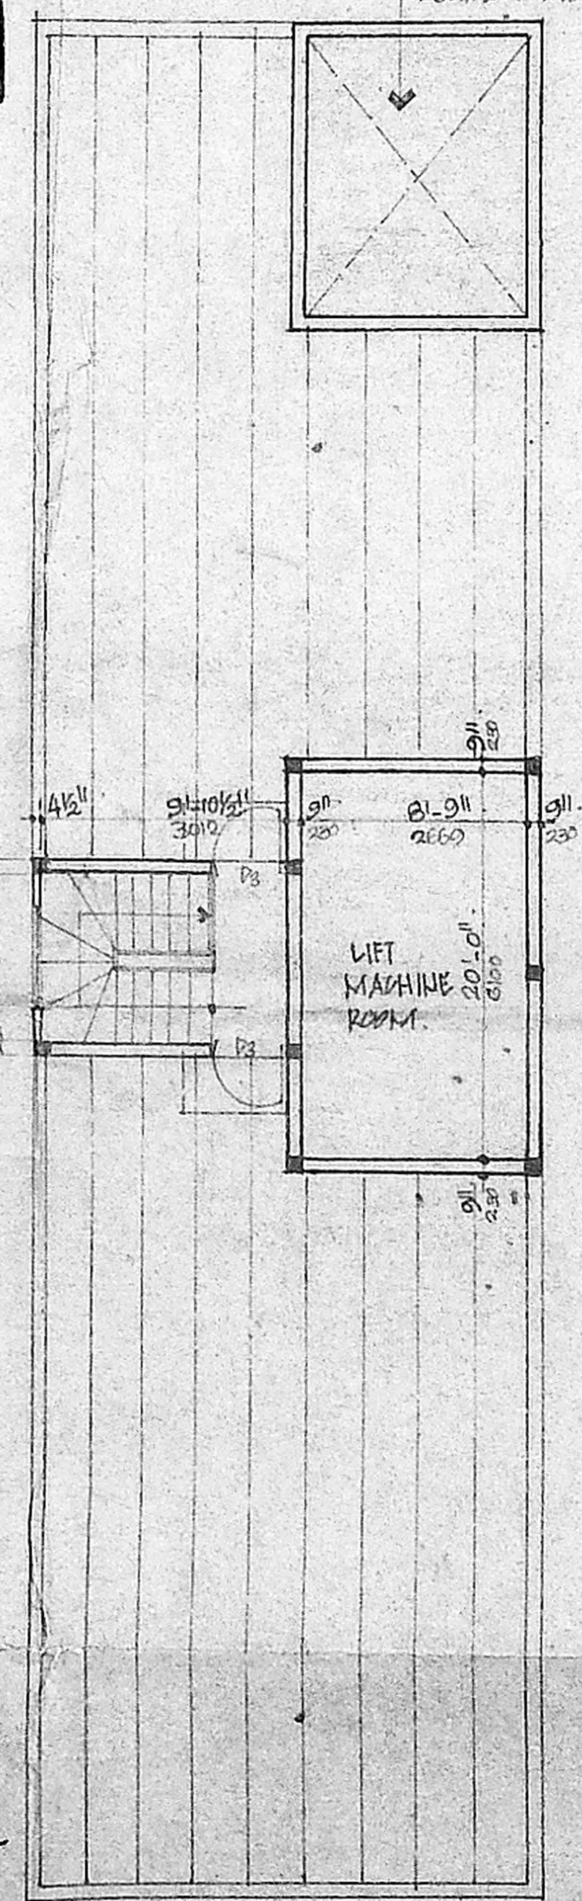


TERRACE FLOOR PLAN.

Planning Permit No. 16703/27/33
APPROVED
 SUBJECT TO THE CONDITIONS IN THIS OFFICE LETTER.
 No. 4612/93 Date 07.93
 FOR MEMBER SECRETARY
 MADRAS METROPOLITAN
 DEVELOPMENT AUTHORITY
 MADRAS-600 008.

WATER TANK
 HEIGHT 10' 0" FROM
 GROUND LEVEL
 AND CONCRETE COVER
 9" x 9" x 9" x 6"
 25' x 25' x 4' 6"

Exg. highway

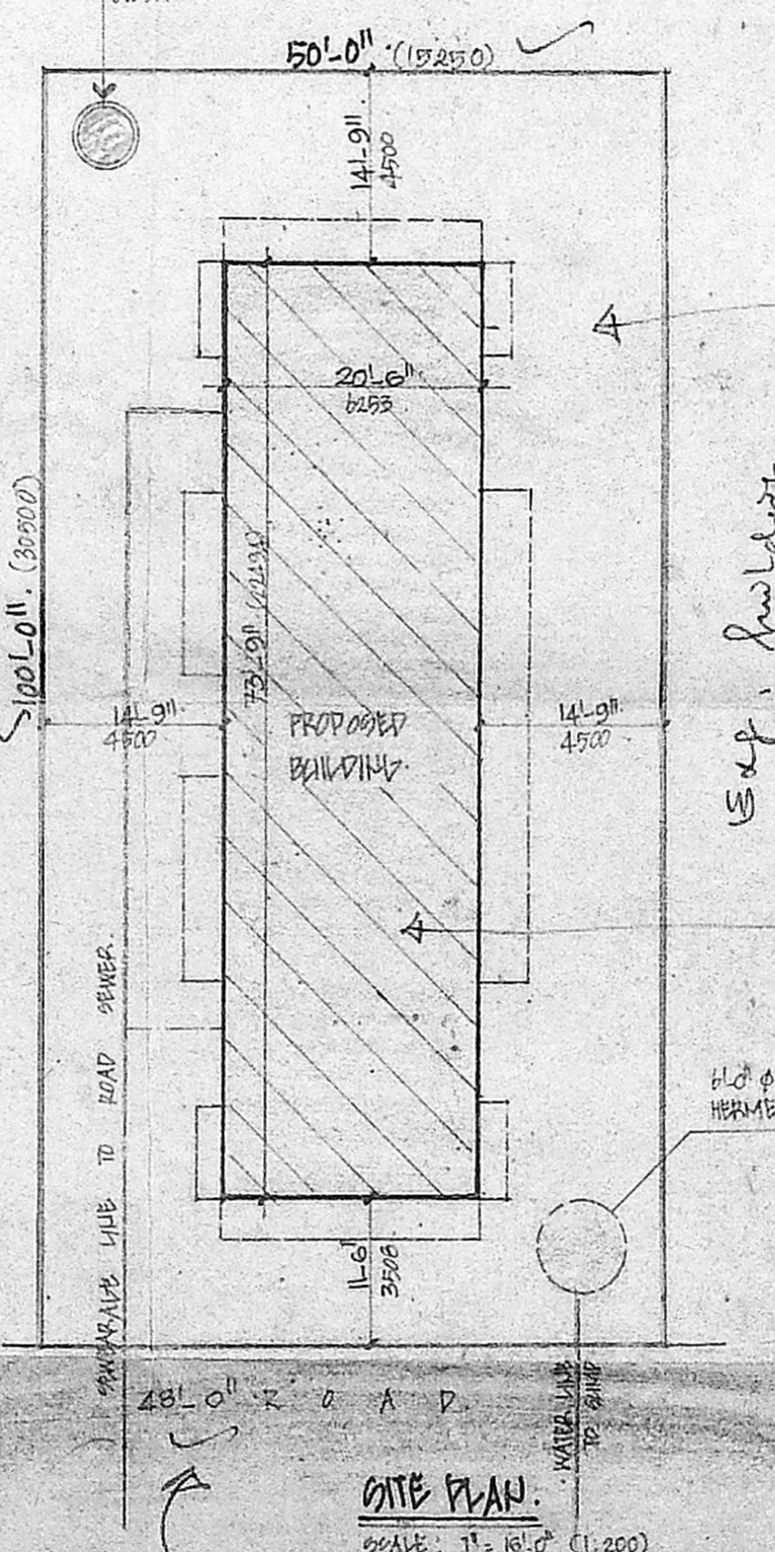

SITE PLAN
SCALE: 1" = 10' (1:120)

Exg. road 48' wide (tarred)

Inspected the site on 17/3/93
 17/3/93

Site has exg. buildings as per demolition plan (Demolition work not commenced)

Proposal not commenced

OPERATIONS
 1. R.O. COURSE LAYING IN FOUNDATION
 2. CONCRETE ARE COVERED BY BEAMS
 3. MASONRY FLOORING
 4. BRICKWORK IN BASEMENT & SUBSTRUCTURE IN CEMENT CONCRETE 1:4
 5. WALLS ARE FINISHED BY CEMENT PLASTER 1:4
 6. WALLS ARE PAINTED BY CEMENT PAINT
 7. LINTEL OVER DOORWAYS
 8. JOINTS WORK IN TERRAZZO
 9. ROOF COVERED BY R.O. SLAB
 10. WEATHERING COURSE LAID OVER R.O. SLAB WITH PROPER SLOPE
 MMDA B / PP NO. /
 C.No. 16703/27/33

SCHEDULE OF JOINTS

| TYPE | SIZE | DESCRIPTION |
|------|---------|------------------|
| D1 | 3" x 3" | T.W. FLOOR JOINT |
| D2 | 3" x 3" | T.W. FLOOR JOINT |
PROPOSED FLATS AT
 PLOT NO. 231A, AD-31 OF
 T.S. NO. 68, BLOCK NO. 1B
 MADHAVAKKARAI VIJAYE
 ANNANABAR, MADRAS.

AREA STATEMENT

| AREA | SQ. FT. | SQ. M. |
|---------------|--------------------|--------|
| GROUND FLOOR | 1512.00 | 44.05 |
| FIRST FLOOR | 1910.00 | 177.50 |
| SECOND FLOOR | 1910.00 | 177.50 |
| THIRD FLOOR | 1910.00 | 177.50 |
| TOTAL | 7242.00 | 673.00 |
| PLOT AREA | 5000.00 | 464.68 |
| F. O. I. 1:45 | PLOT COVERAGE: 30% | |

COLOUR CODE REFERENCE

| | |
|---------------|---------------|
| PROPOSED | [Hatched Box] |
| ROAD | [Solid Box] |
| PLOT BOUNDARY | [Dotted Box] |

COLOURS
 G. THIRUVENKADAM.
 A-20 ANNANABAR
 MADRAS 102
 PHONE 233232 & 233244
 SCALE: 1" = 10' (1:100)
 DATE: _____
 DRAWN: _____
 CHECKED: _____

Owner's Signature: *Penna Vasu*

ENGINEER'S SIGNATURE
[Signature]
 S. THIRUVENKADAM, M.E.
 M. I. STRUCT. E.
 CLASS. I. L. S. No. 137.
 A-20, ANNA NAGAR EAST,
 MADRAS 102
 LICENSED SURVEYOR.