




FRONT ELEVATION

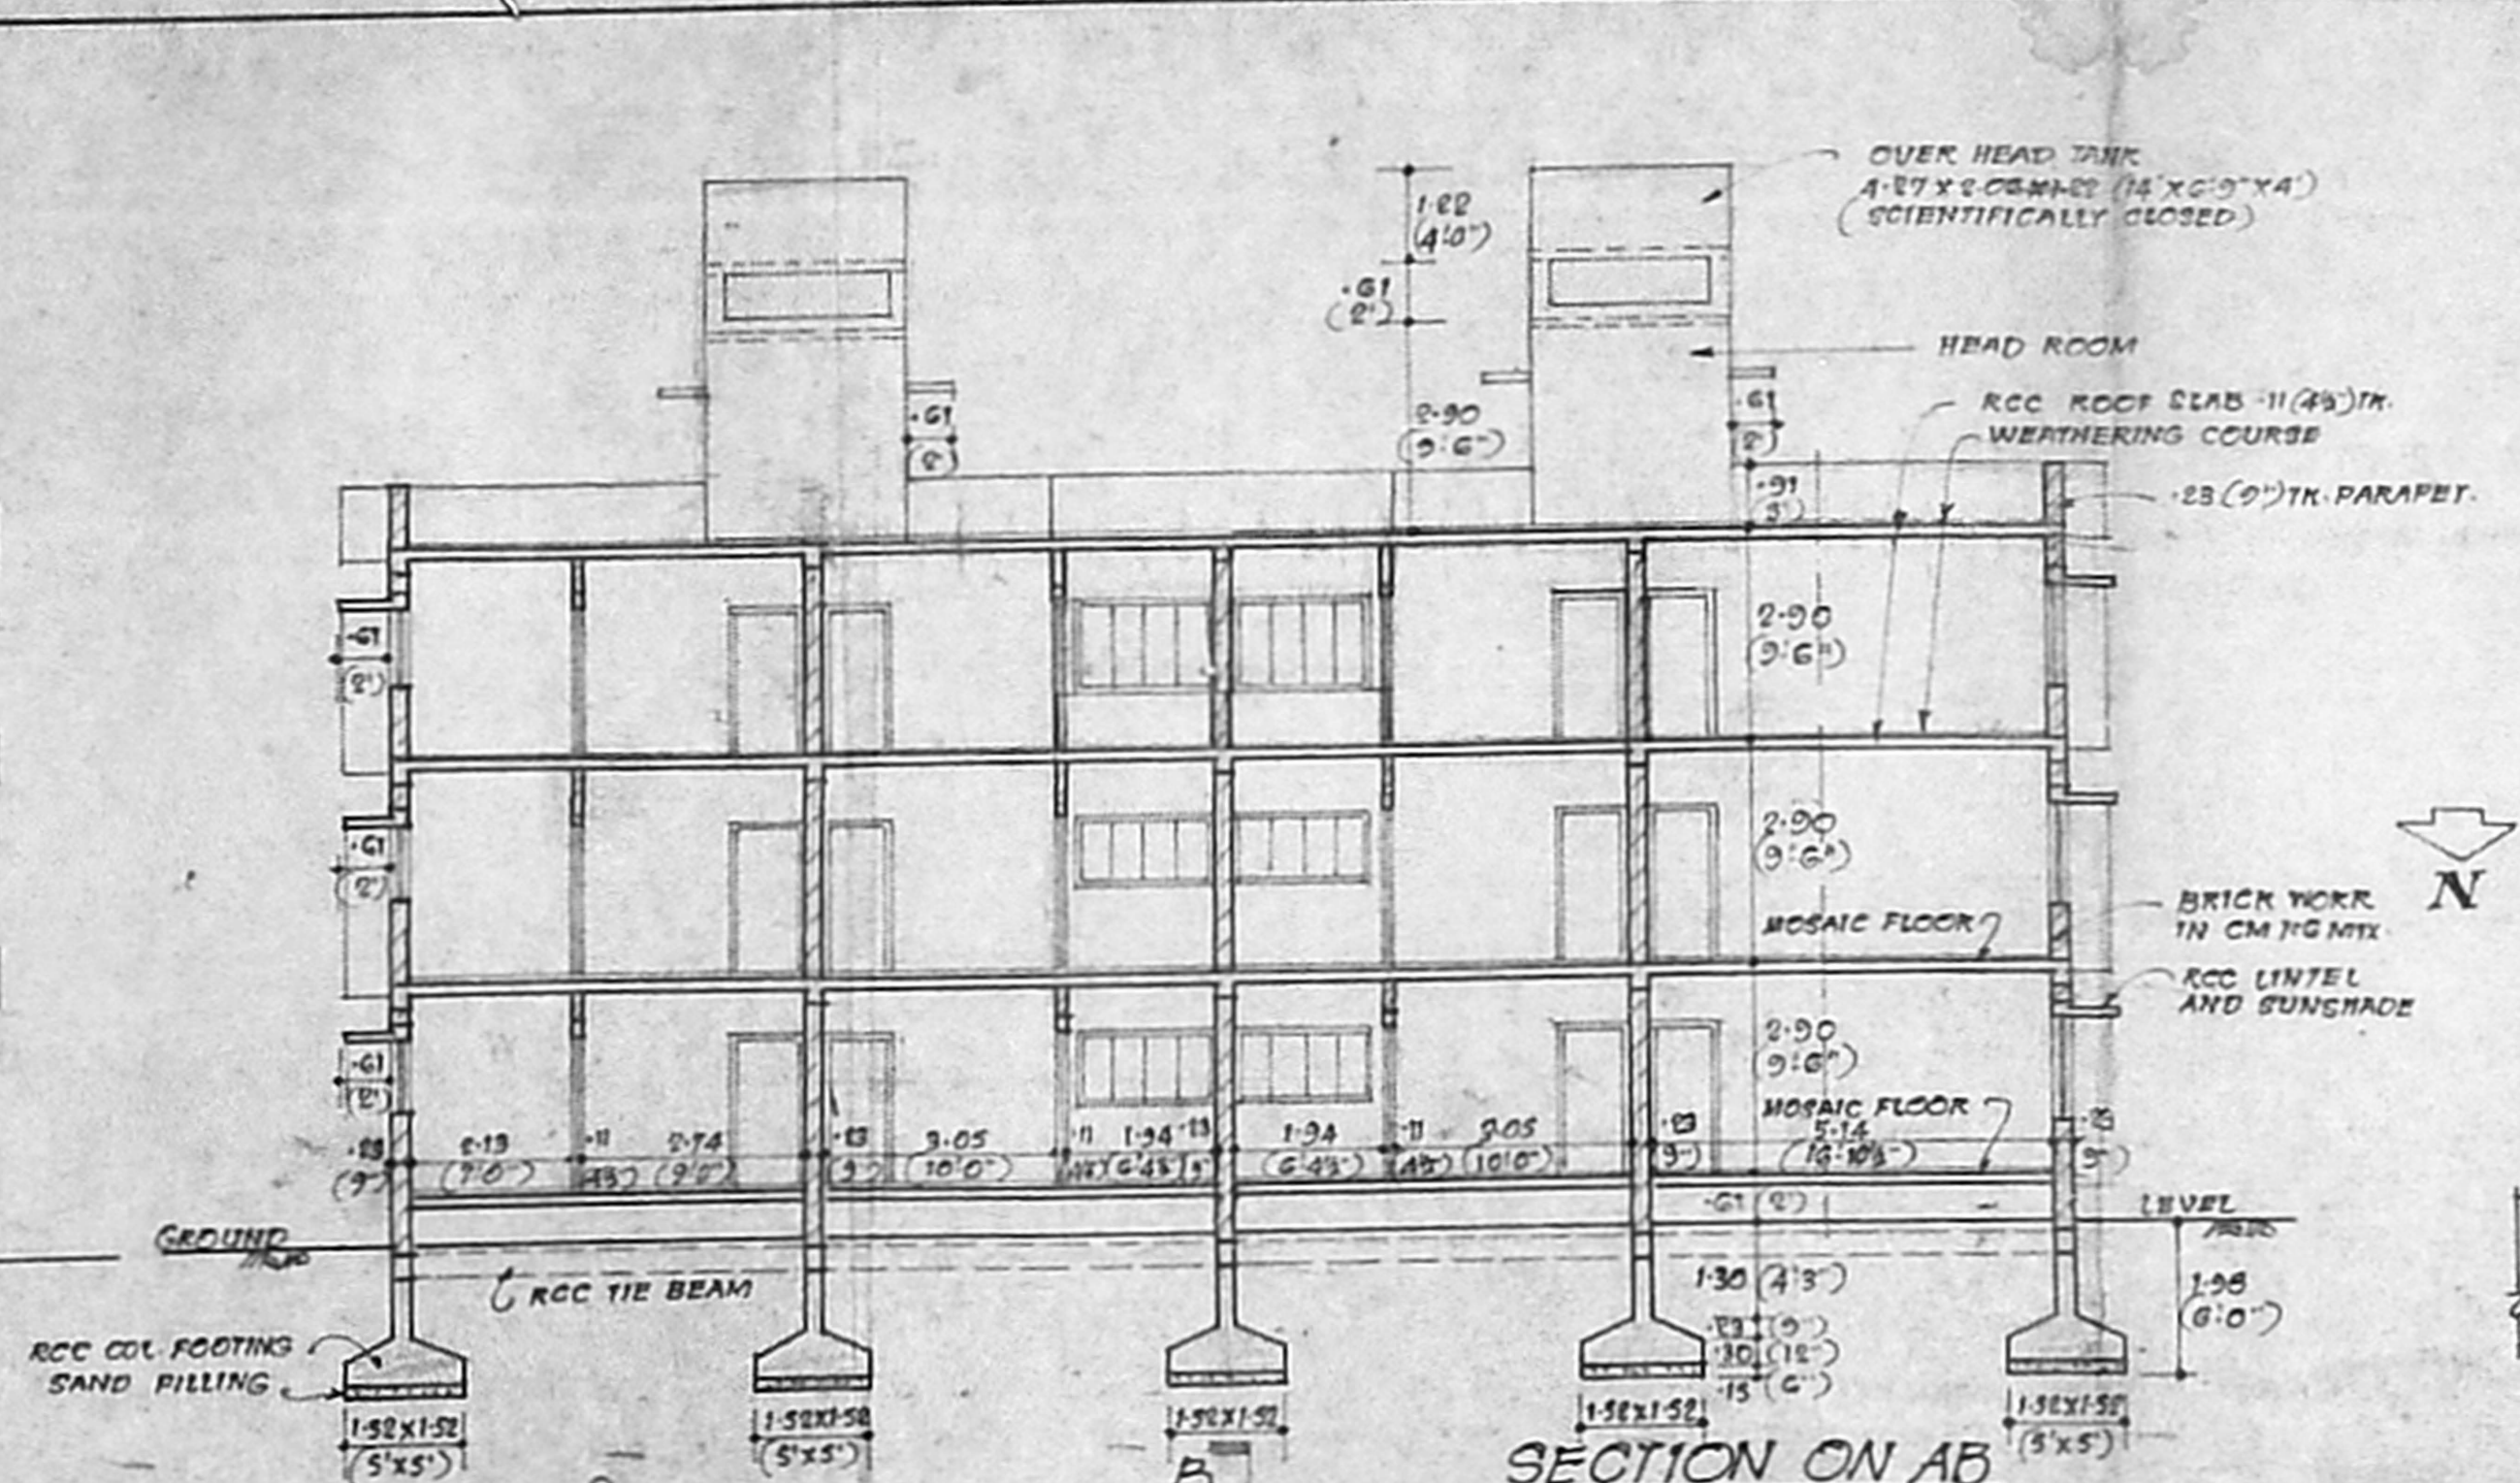

SECTION ON AB

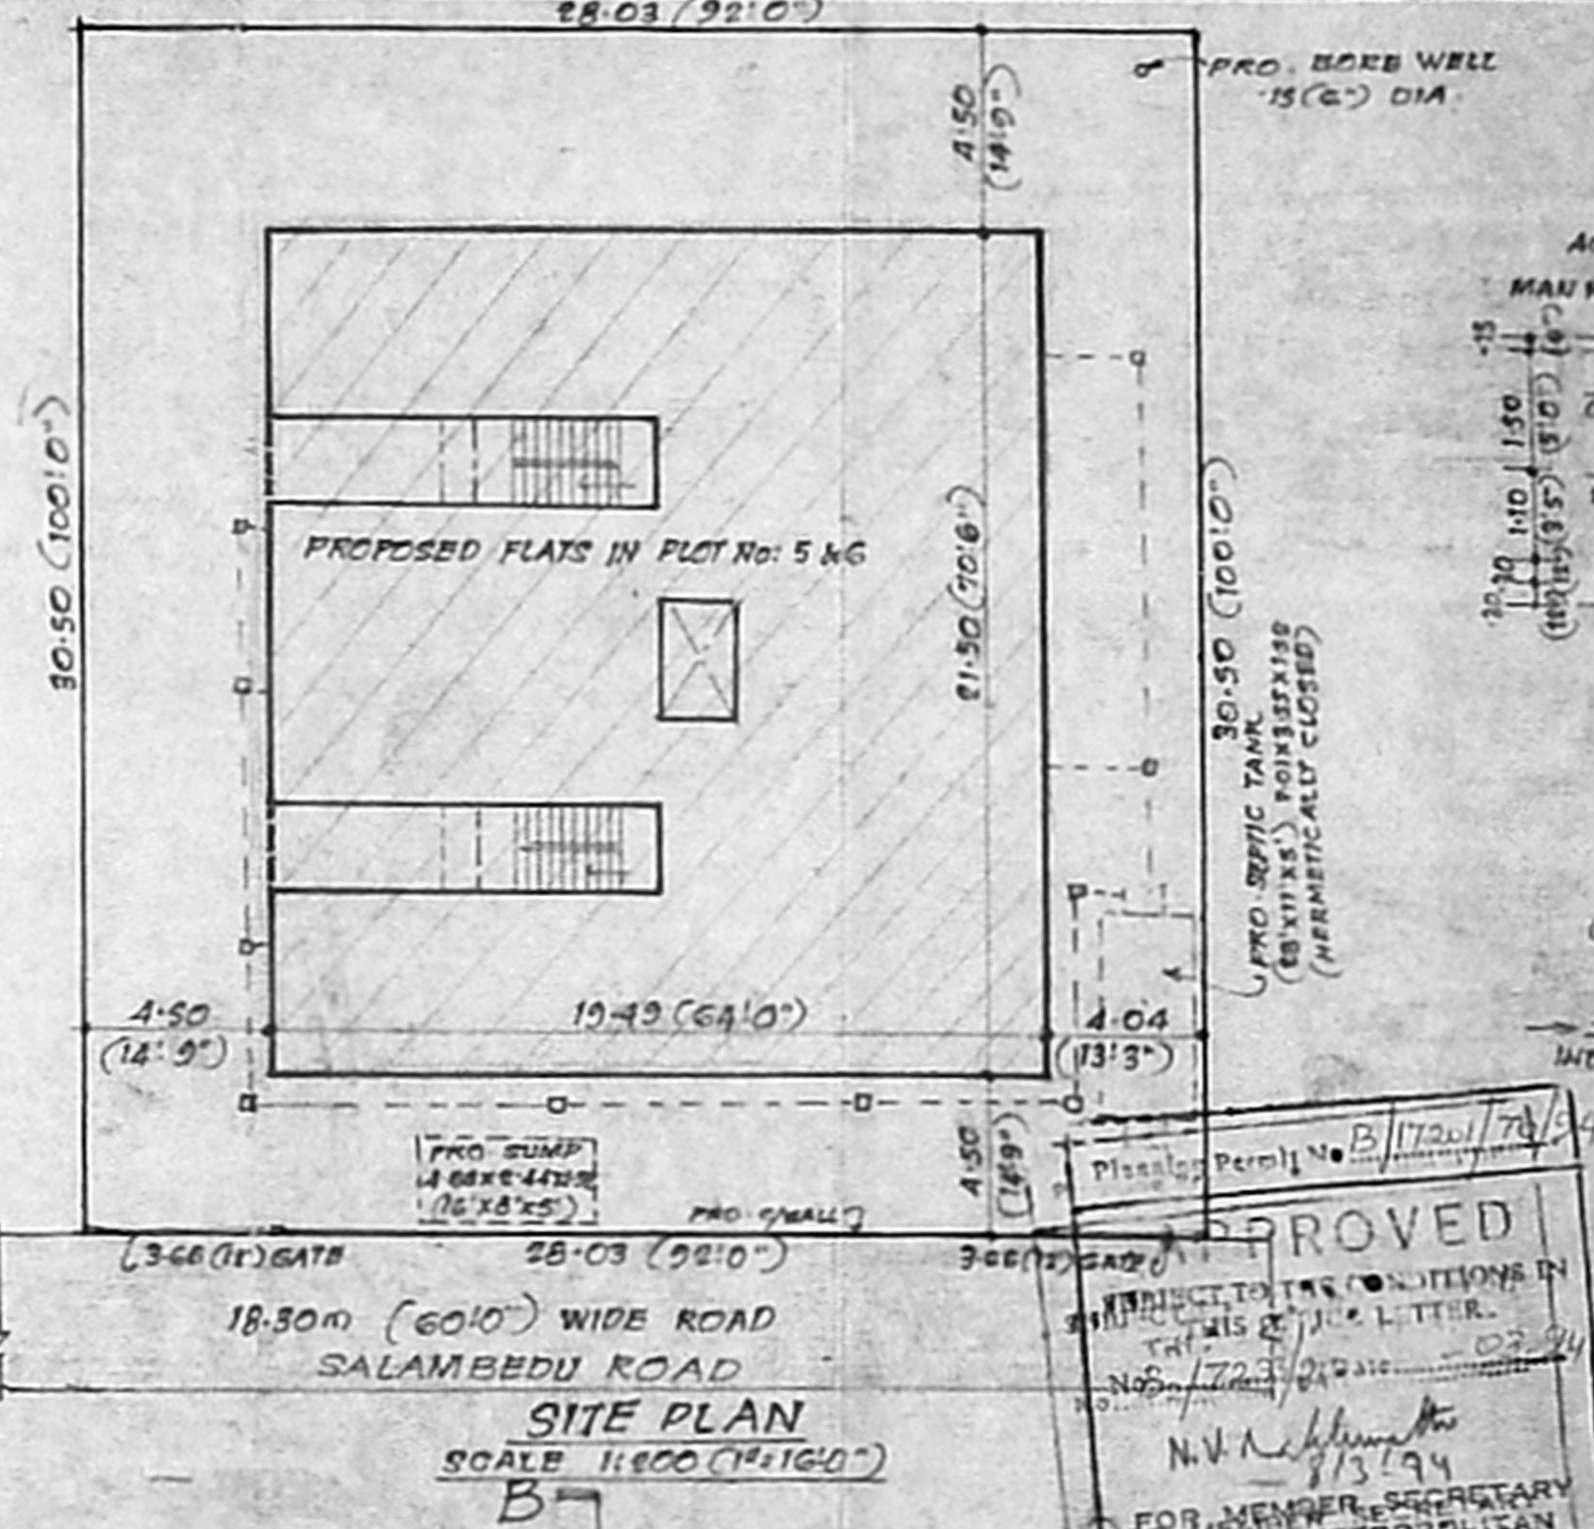


SITE PLAN  
SCALE 1:1000 (1:1000)

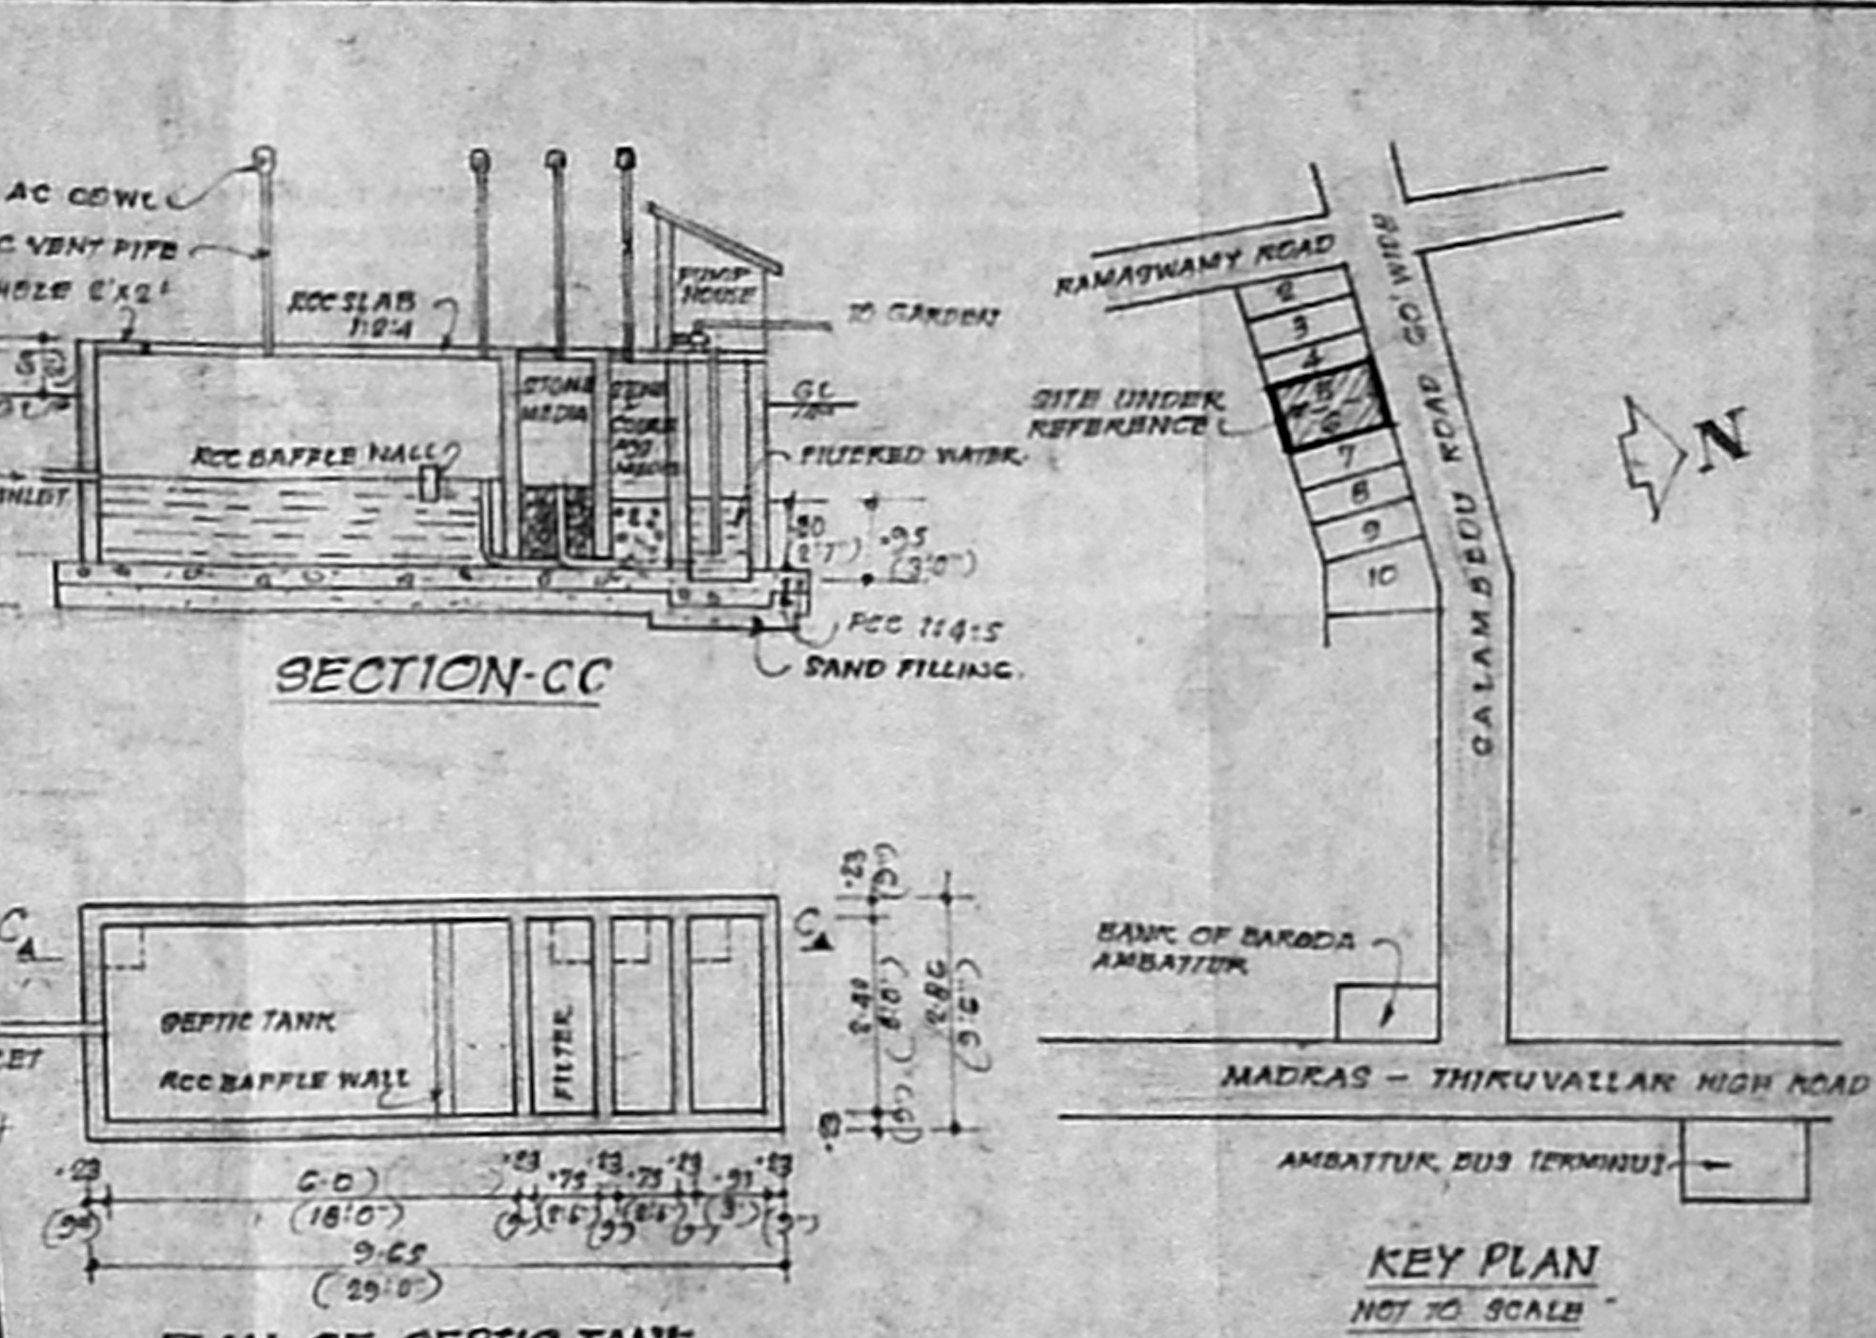


PLAN OF SEPTIC TANK  
SCALE 1:100 (1:100)


KEY PLAN  
NOT TO SCALE

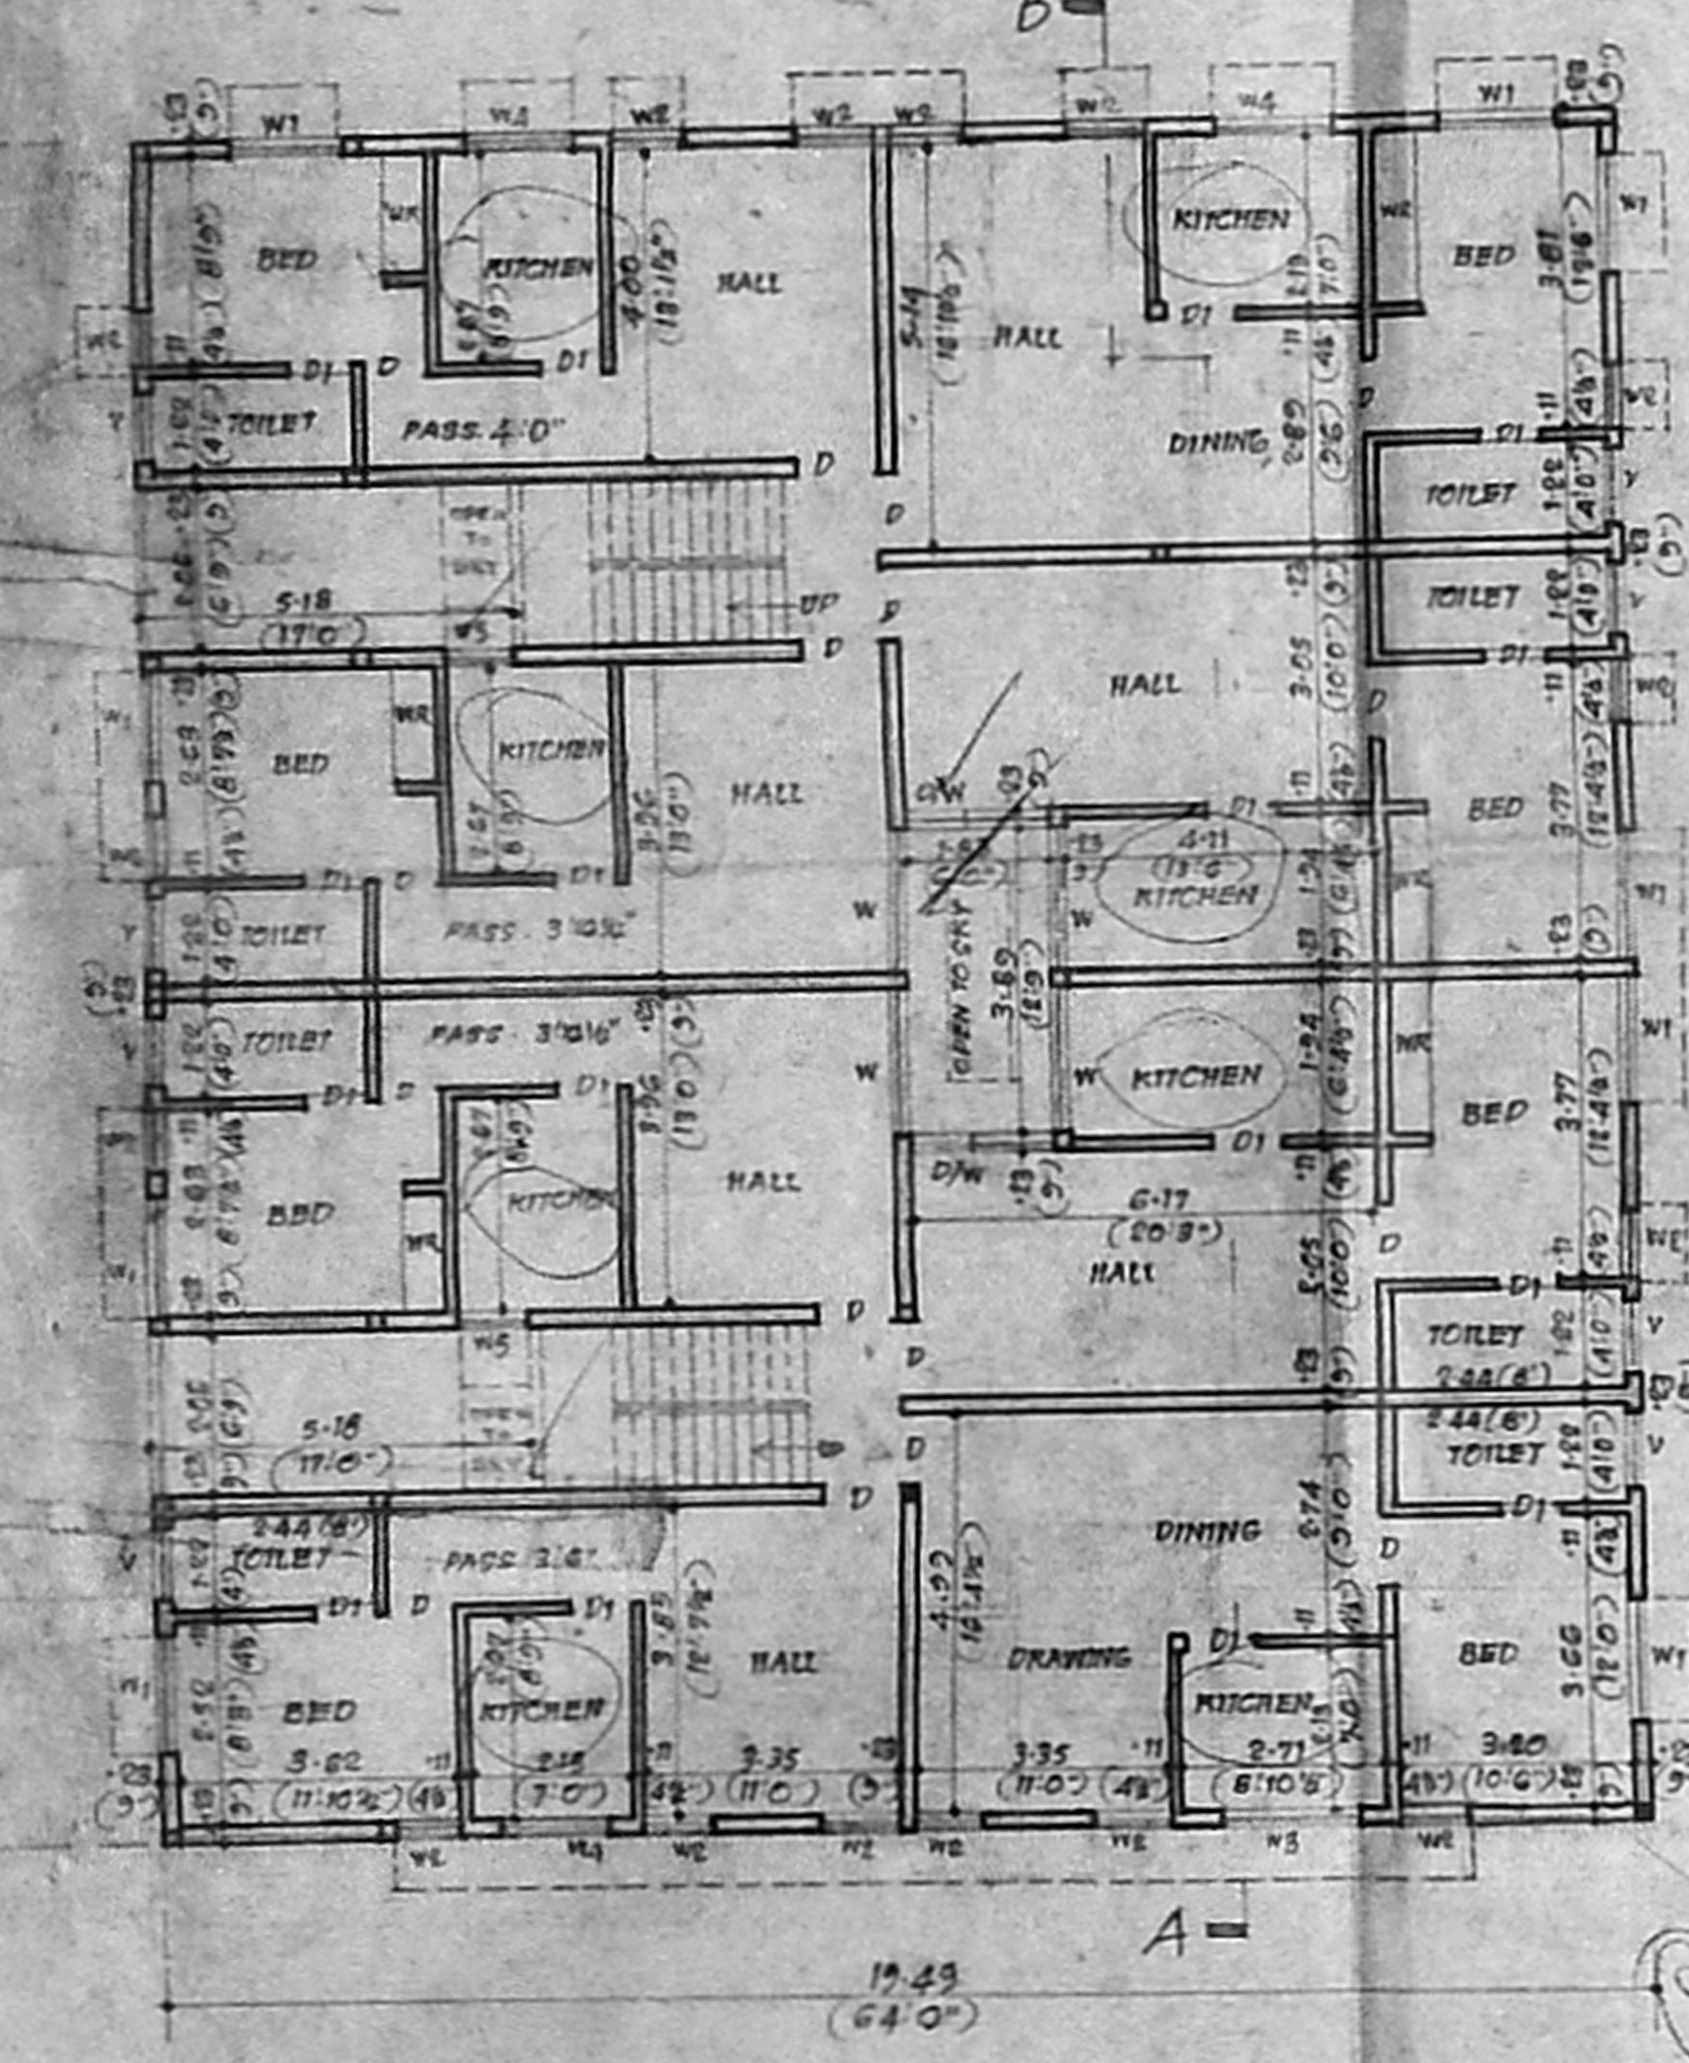


GROUND FLOOR PLAN

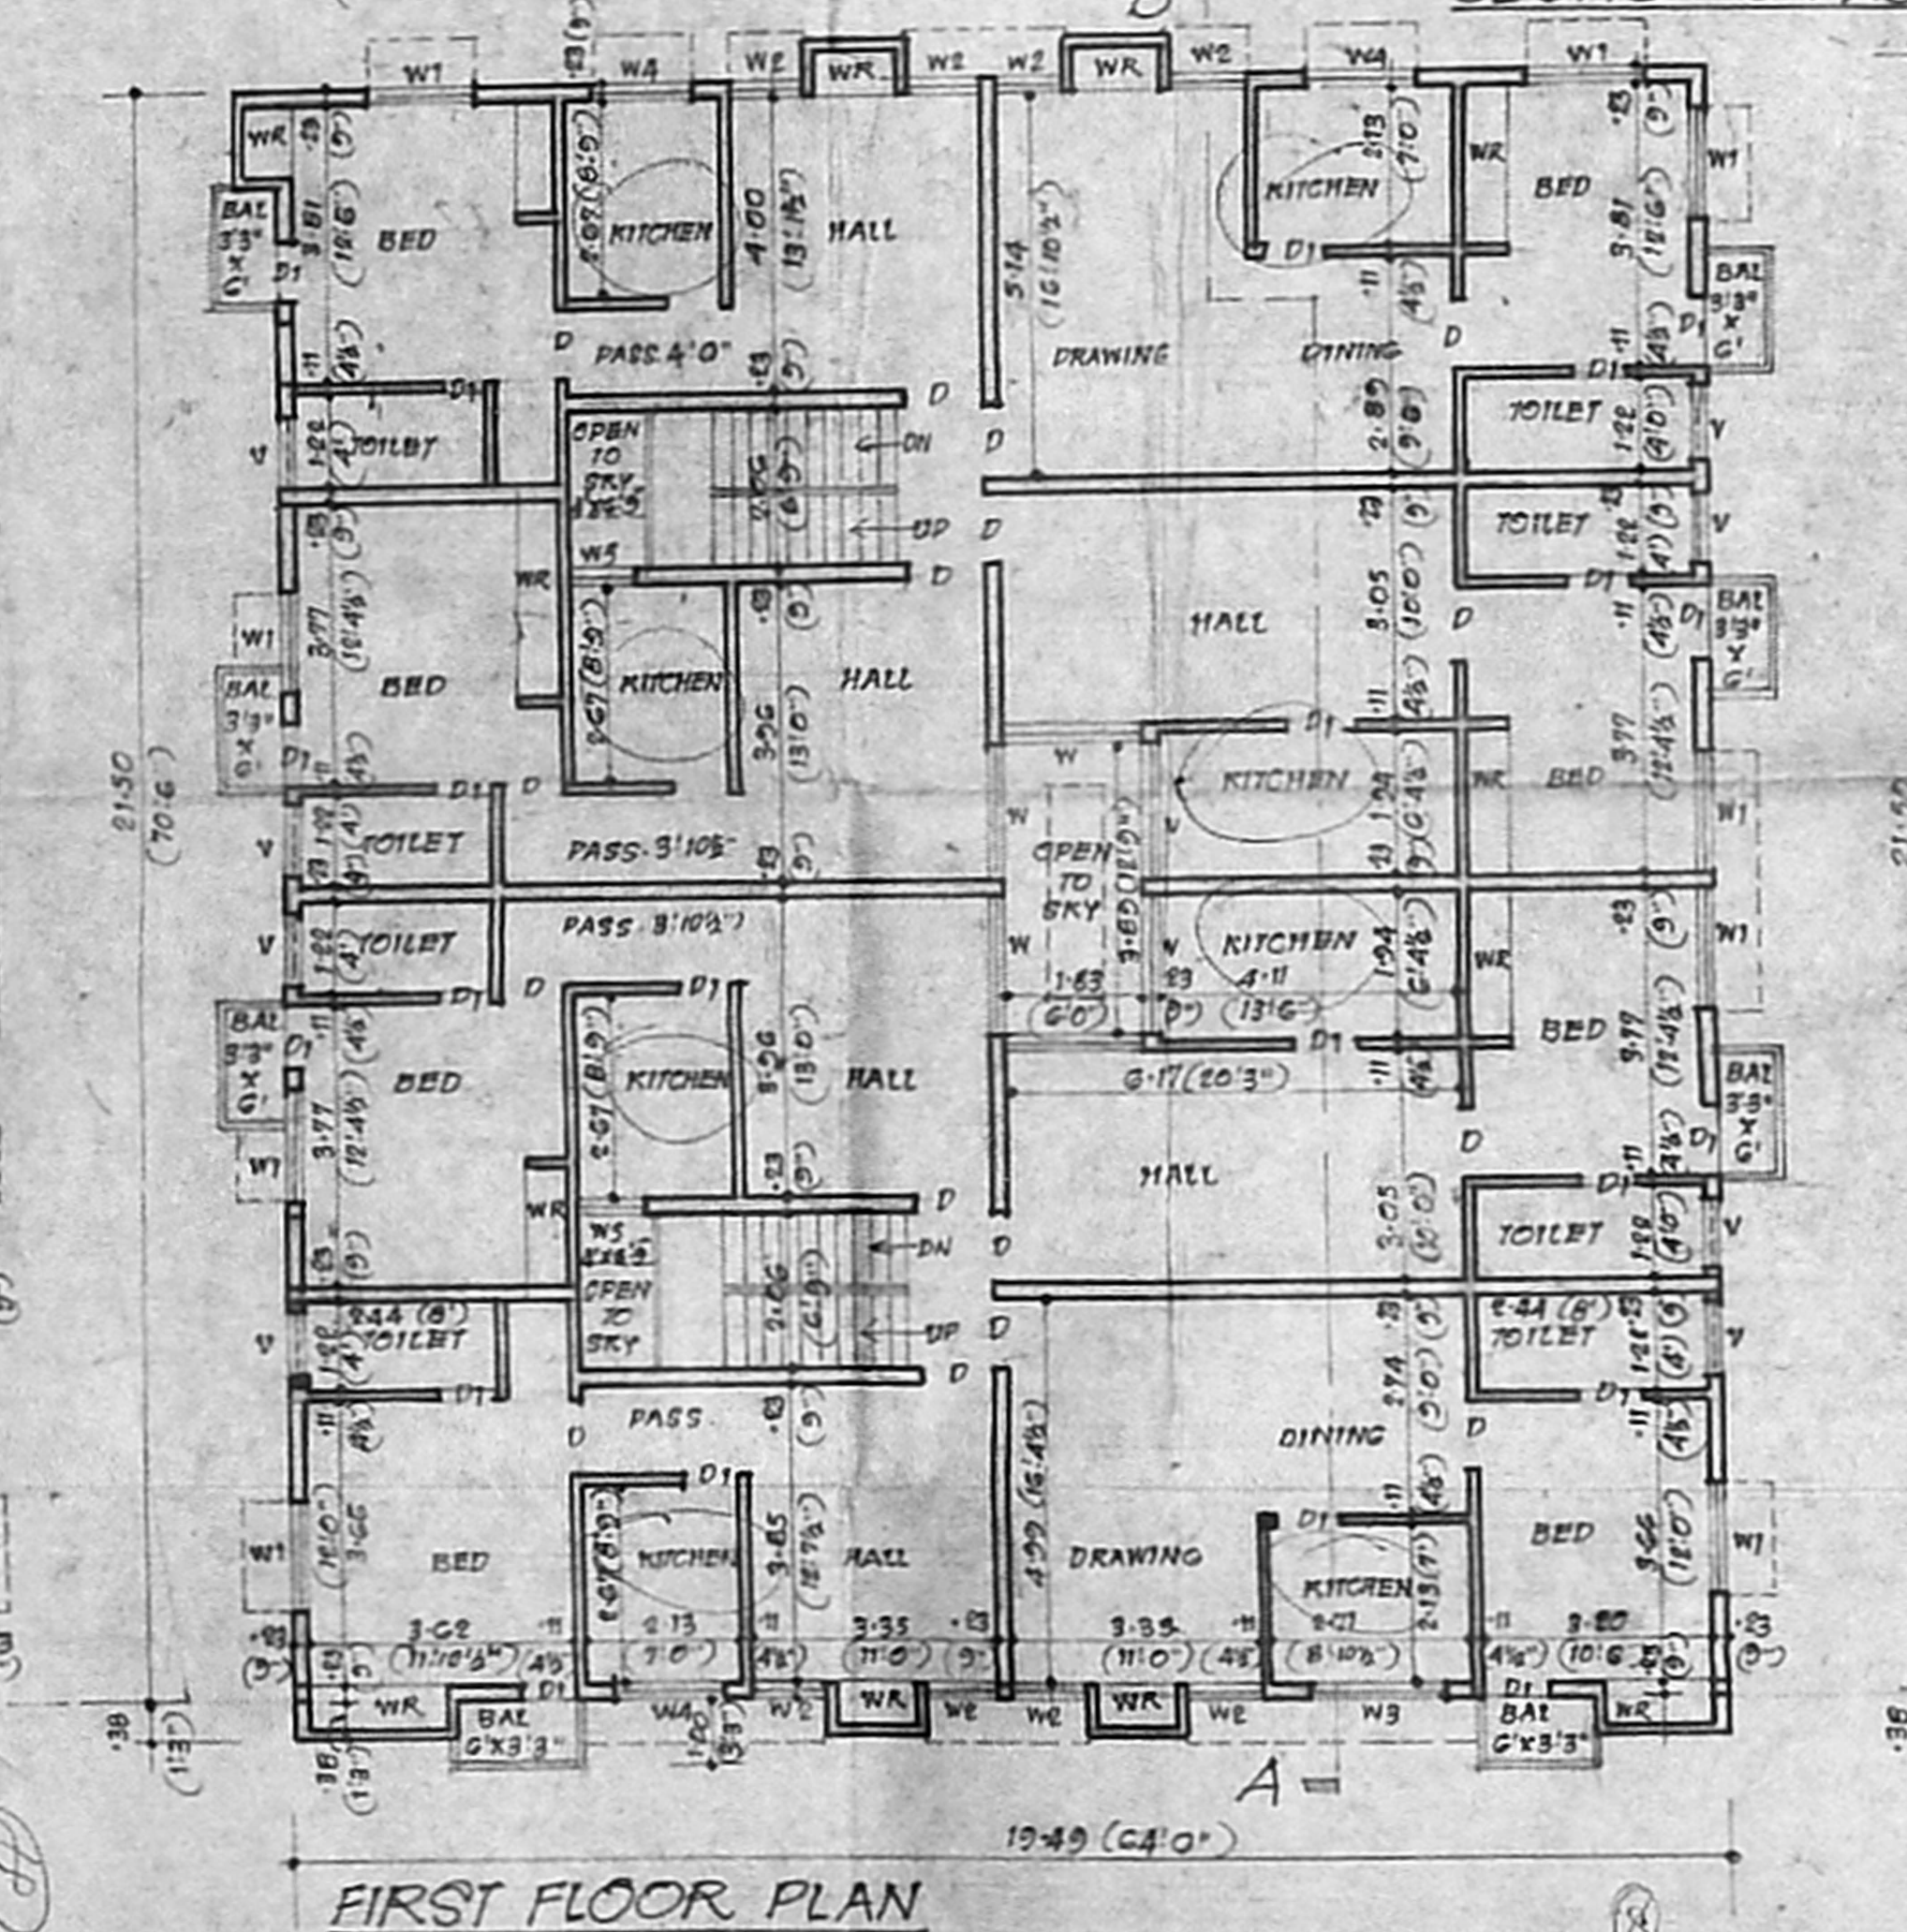

FIRST FLOOR PLAN

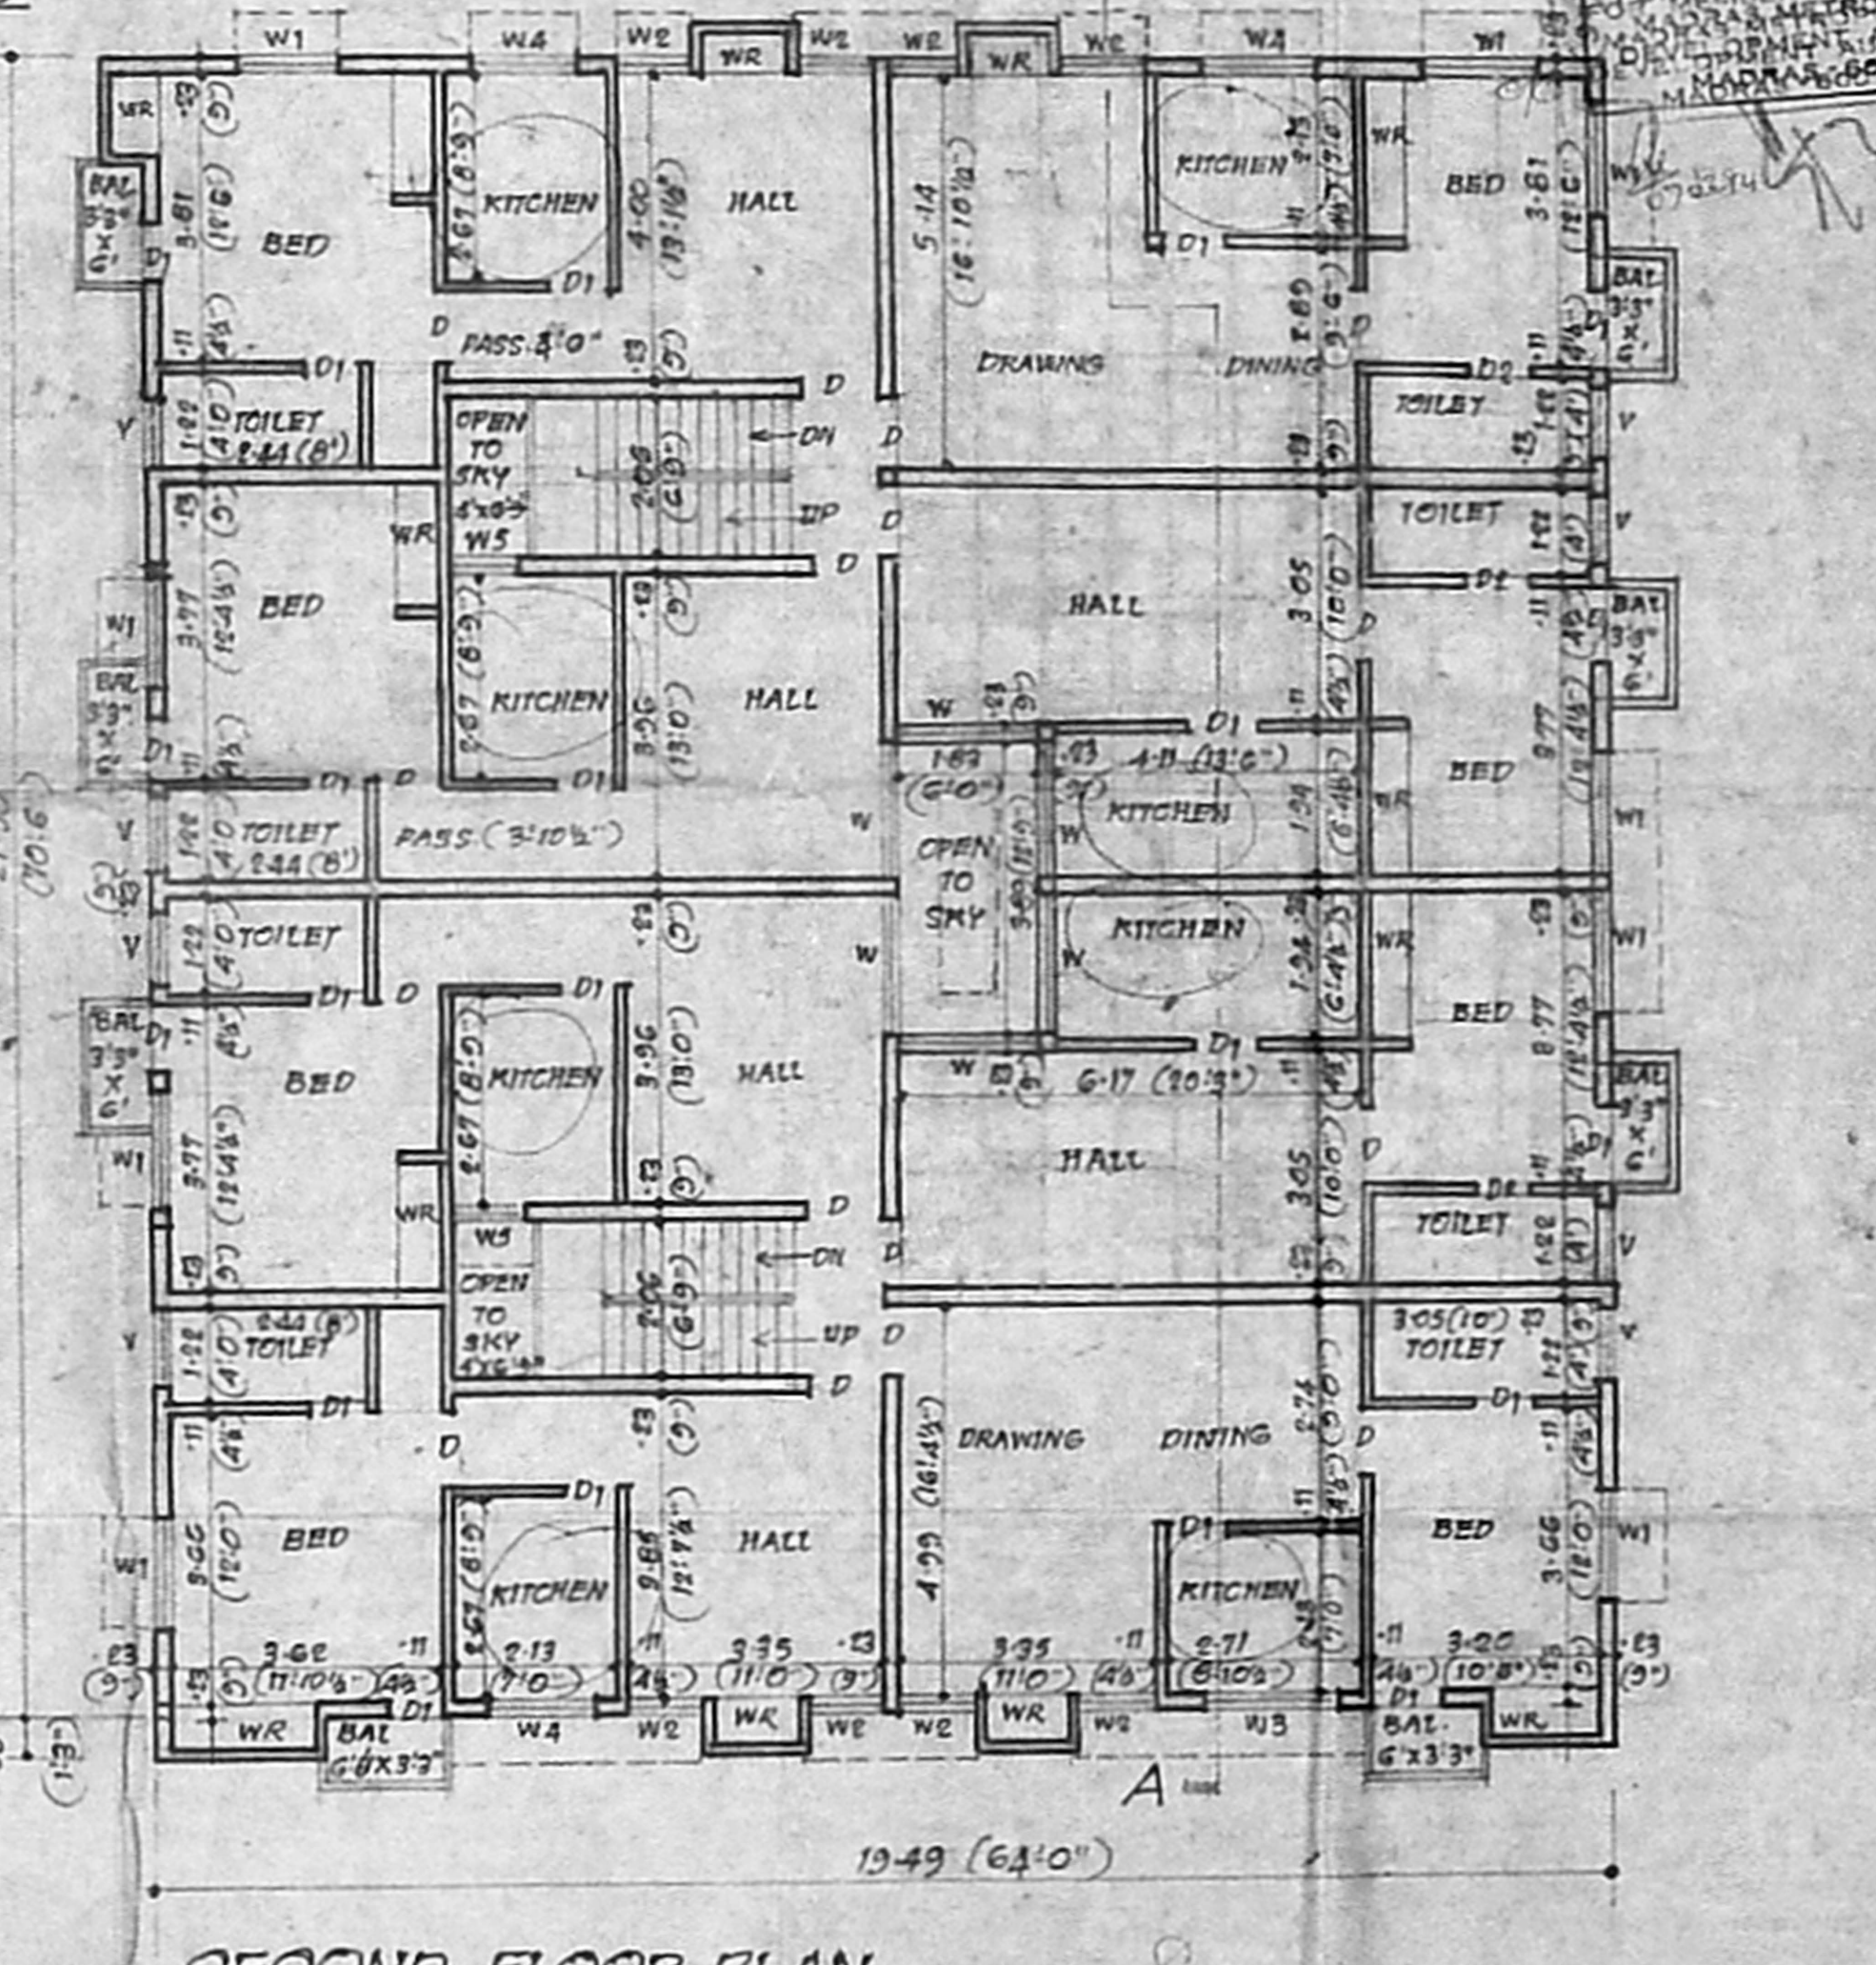

SECOND FLOOR PLAN

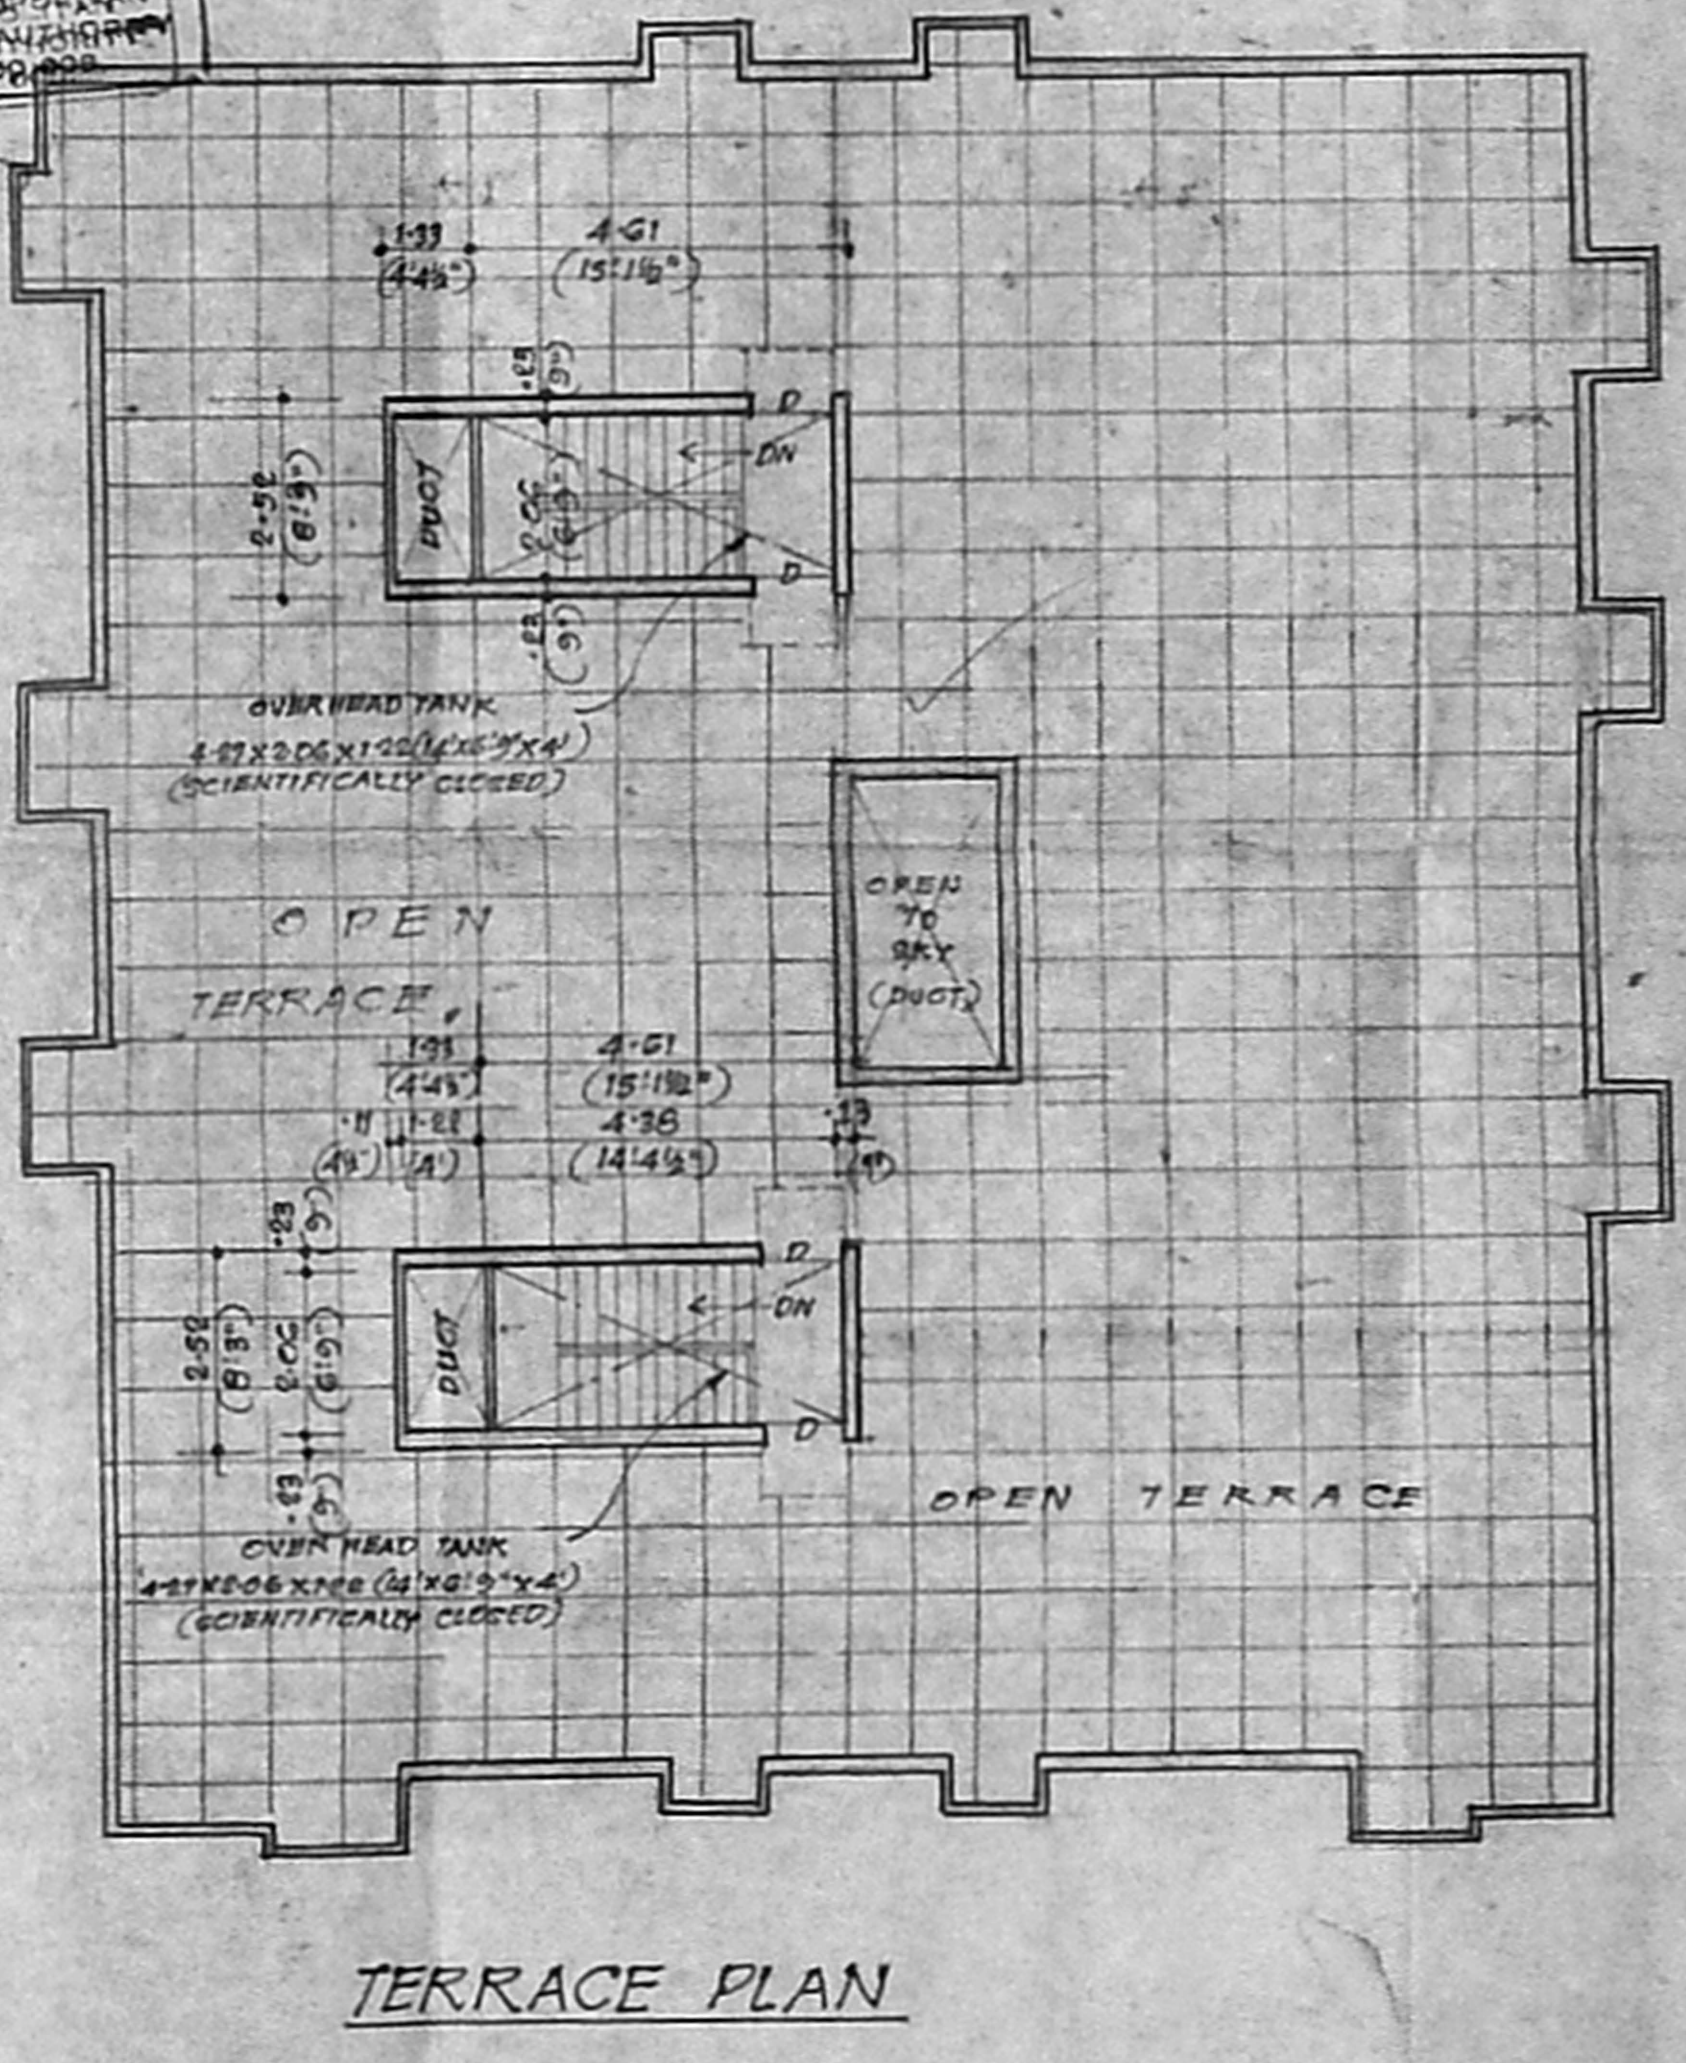

TERRACE PLAN

**SPECIFICATION**

RCC COLUMN FOUNDATION WITH CC 1:4 MIX.

BRICK WORK IN CM 1:4 MIX; FOR BASEMENT AND SUPERSTRUCTURE.

RCC LINTEL, SUNSHADE AND BEAMS ARE IN CC 1:4 MIX.

RCC ROOF SLAB IN CC 1:4 MIX, 11 (4") THICK AND TOP WEATHER PROOFED AS PER M.D.S.S.

FLOORING FINISHED WITH MOSAIC TILES.

PLASTERING IN CM 1:4 MIX; 10MM (3/8") THICK.

COLOURING (WASHING) TWO COATS OVER ONE COAT OF WHITE WASHING.

PAINTING TWO COATS OVER PRIMER.

VARNISHING TWO COATS OVER PRIMER.

**SCHEDULE OF JOINERY**

D	DOOR	18' X 2'15" (5'0" X 7'0")
D1	DOOR	16' X 2'15" (4'6" X 7'0")
W	WINDOW	1'63" X 1'37" (5'0" X 4'6")
W1	WINDOW	1'52" X 1'37" (5'0" X 4'6")
W2	WINDOW	1'51" X 1'37" (5'0" X 4'6")
W3	WINDOW	1'63" X 1'07" (5'0" X 3'6")
W4	WINDOW	1'52" X 1'07" (5'0" X 3'6")
W5	WINDOW	1'51" X 1'07" (5'0" X 3'6")
V	VENTILATOR	1'01" X 1'01" (3'0" X 3'0")
WR	WARDROBE	1'01" X 1'01" (3'0" X 3'0")
DW	DOOR COM WINDOW	1'63" X 4'15" (5'0" X 13'0")

**NOTE**

1. SCALE 1:100 (1:100)

2. ALL DIMENSIONS ARE IN METRES UNLESS OTHERWISE STATED.

**COLOUR REFERENCE**

PROPOSALS ROADS PLOTLINE

**AREA DETAILS**

AREA OF PLOT 525.02 SQ.M (12000 SQ.FT)

PROPOSED AREA IN GROUND FLOOR 1094.50 SQ.M (23220 SQ.FT)

PROPOSED AREA IN FIRST FLOOR 451.60 SQ.M (9720 SQ.FT)

PROPOSED AREA IN SECOND FLOOR 451.60 SQ.M (9720 SQ.FT)

PROPOSED HEAD ROOM AREA 23.43 SQ.M (250 SQ.FT)

**PLAN SHOWING THE PROPOSED RESIDENTIAL FLATS IN 3 Nos. 590/3A, 5A & 6A AT PLOT Nos. 5 & 6, SALAMBEDU ROAD, AMBATTUR, SAIDAPEI TALUK, CHENGALPATTU - MGR DISTRICT (KRISHNAPURAM EXTENSION)**

**NOTE**

APPROVED LAYOUT No. JP/DTP 137/58 AND REVISED No. 77/G3.

**D. PARTHASARATHY**  
S.E. IN THE M.E. ENGINEERING  
CHARITRED ENGINEER  
Regd. Valuer No. C.I. 11/198,  
Licence Surveyor  
CORPORATION OF MADRAS  
LICENSED SURVEYOR