


SCHEDULE OF JOINERY B.

74.5 x 50.1

SIZE	DESCRIPTION	BREADTH	HEIGHT
D	T.W FLUSH DOOR	4'0"	7'0"
D1	DO	3'0"	7'0"
D2	DO	2'0"	7'0"
W	T.W GLAZED WINDOW	6'0"	4'6"
W1	DO	6'0"	4'6"
W2	DO	2'4"	
W3	DO	7'0"	
V	T.W GLAZED VENTILATOR	2'0"	

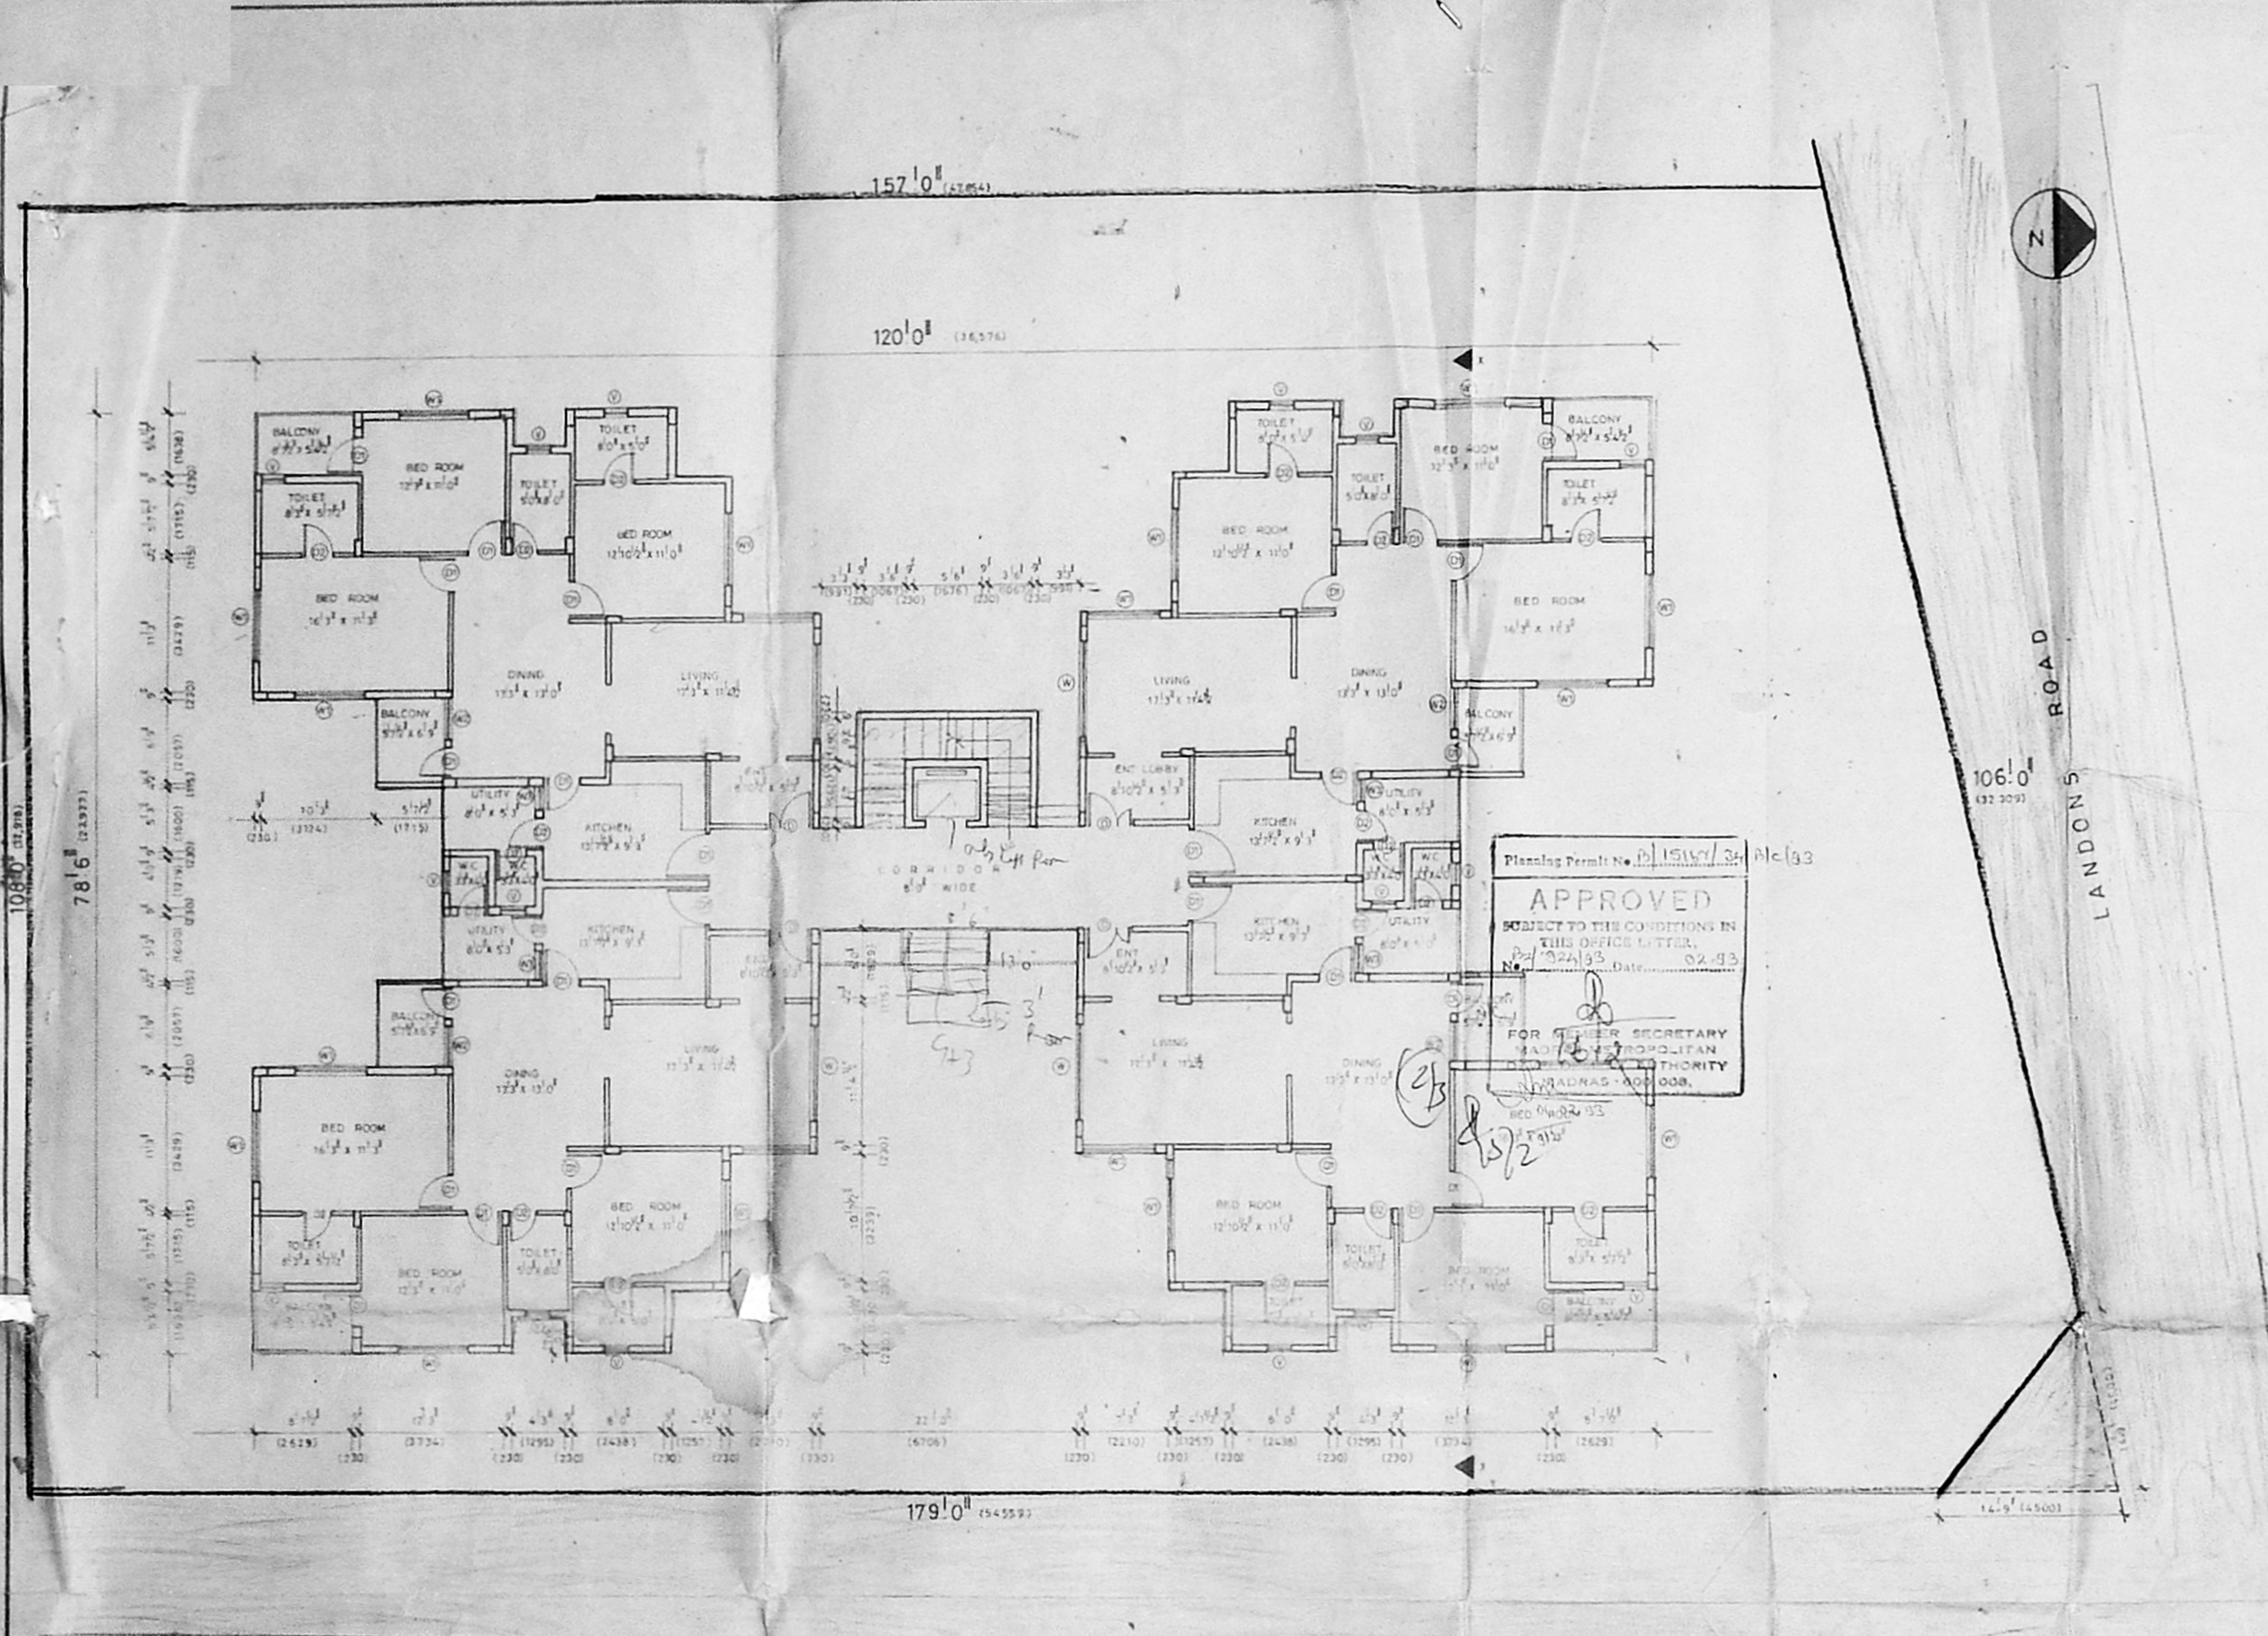

Planning Permit No. B/151/W/34/MC/93
APPROVED
 SUBJECT TO THE CONDITIONS IN THIS OFFICE LETTER.
 No. 1024/93 Date: 02.93
 FOR MEMBER SECRETARY
 MADRAS METROPOLITAN
 CORPORATION
 MADRAS-600 008.



REFERENCE

PROPOSED	---
ROAD	---
BOUNDARY	---
SEWAGE	---

SIGNATURE OF OWNER
Yashika Rathan
Yashika Rathan

SIGNATURE OF LICENSED SURVEYOR
Pramod
 PRAMOD BALAKRISHNAN R.A NO 142


TITLE
 SITE & TYPICAL FLOOR PLAN

PROJECT
 PROPOSED APARTMENT BUILDING AT P.S NO 154/9A OF EGNORE PREMISES NO 11 LANDONS ROAD KILPAUK MADRAS 600 010 DIVISION NO 64 OLD R.S NO 154/1

edifice
 ARCHITECTURE & INTERIORS
 12 FOURTH MAIN ROAD
 KOTTUR GARDENS
 KOTTURPURAM, MADRAS-85

JOB NO: 227	DRG NO: A 01
SCALE: 1/20 = 1'0"	REVISIONS:
DATE: SEP 92	

PRAMOD BALAKRISHNAN
 R.A. No. 142, CLASS I
 12, FOURTH MAIN ROAD
 KOTTUR GARDENS
 KOTTURPURAM
 MADRAS-600 085

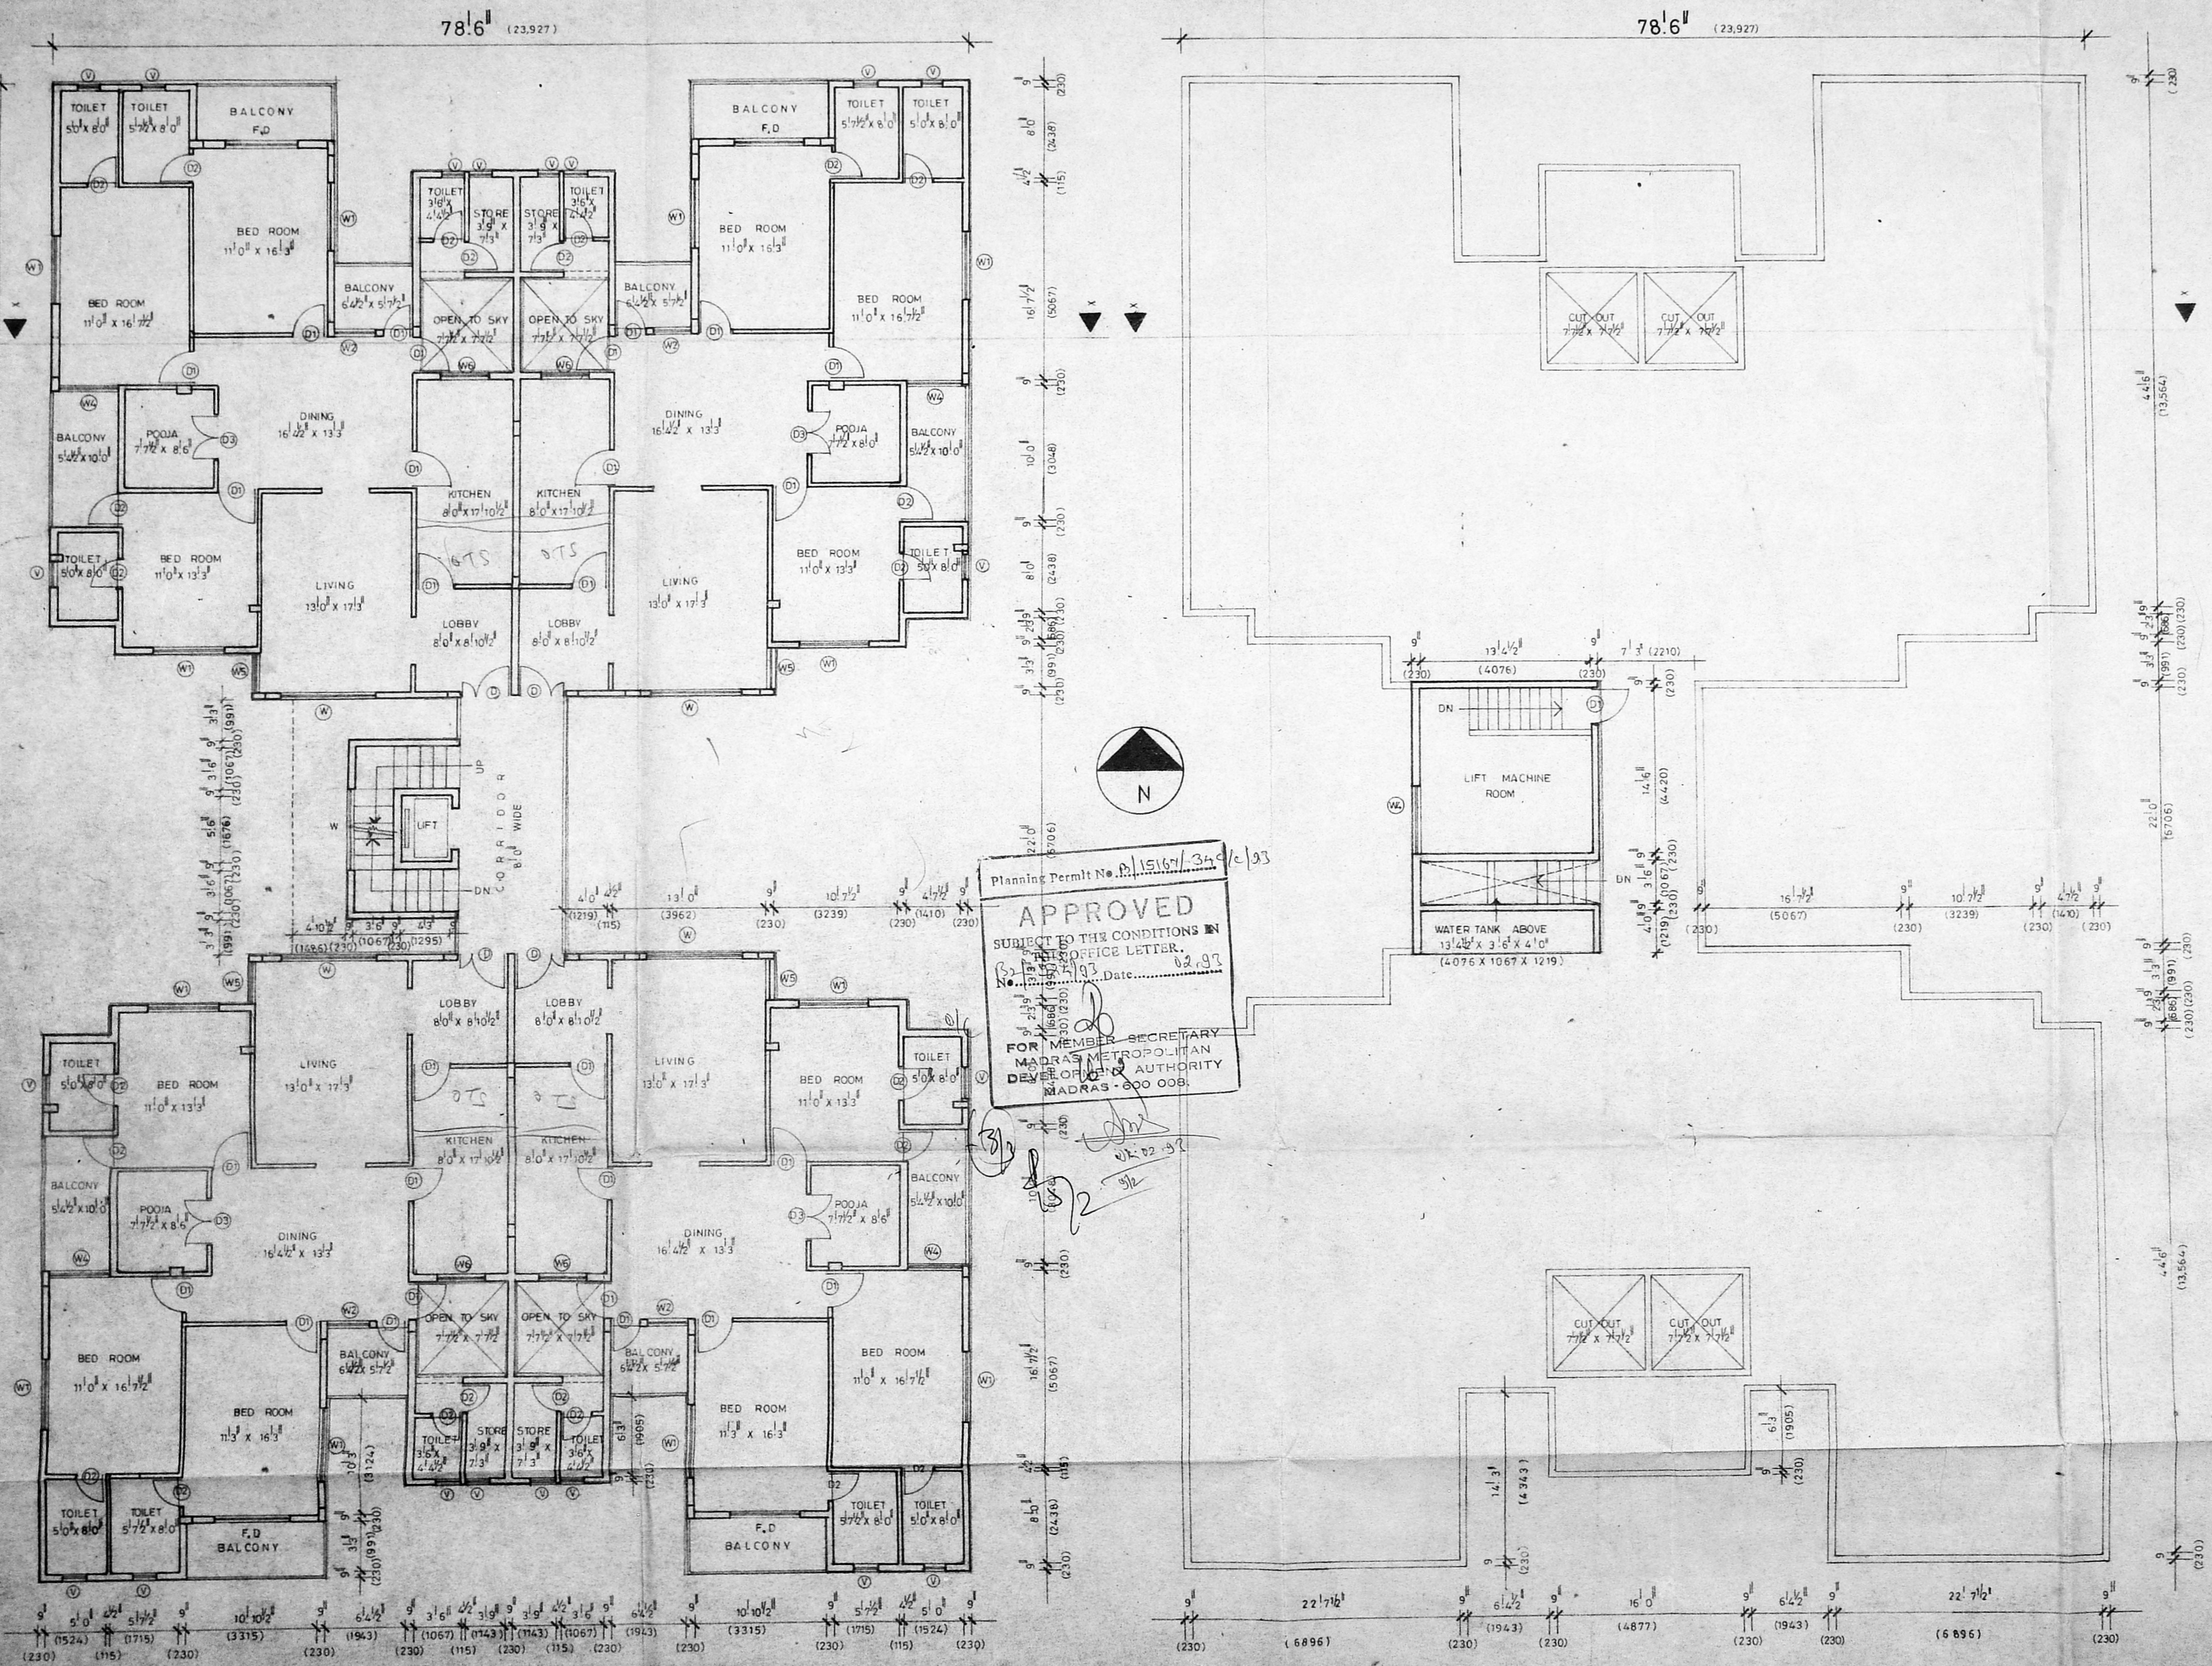

SCHEDULE OF JOINTS

TYPE	DESCRIPTION	WIDTH	HEIGHT
D	T.W FLUSH DOOR	4'0"	7'0"
D1	—DO—	3'0"	7'0"
D2	—DO—	2'6"	7'0"
D3	—DO—	3'6"	7'0"
W	T.W GLAZED WINDOW	8'0"	4'6"
W1	—DO—	6'0"	4'6"
W2	—DO—	2'7/2"	4'6"
W3	—DO—	2'0"	4'6"
W4	—DO—	4'7/2"	4'6"
W5	—DO—	3'3"	4'6"
W6	—DO—	4'0"	3'6"
V	T.W GLAZED VENTILATOR	2'0"	2'0"
F.D	T.W FRENCH DOOR	6'6"	7'0"

PRAMOD BALAKRISHNAN
 R.A. No. 142, CLASS I
 12, FOURTH MAIN ROAD
 KOTTUR GARDENS
 KOTTURPURAM
 MADRAS - 600 085

REFERENCE —
 PROPOSED —

SIGNATURE OF OWNER
Prashanth
Prashanth

SIGNATURE OF LICENCED SURVEYOR

 PRAMOD BALAKRISHNAN R.A.NO. 142

TITLE
THIRD & TERRACE FLOOR PLAN

PROJECT
 PROPOSED APARTMENT BUILDING AT R.S. NO. 154/91
 OF EGMORE PREMISES NO 11 LANDONS
 ROAD KILPAUK MADRAS DIV. NO. 64
 OLD R.S. NO. 154/1 PART NEW R.S. NO. 154/91

edifice
 ARCHITECTURE & INTERIORS
 12 FOURTH MAIN ROAD
 KOTTUR GARDENS
 KOTTURPURAM
 MADRAS 85

JOB NO: 223	DRG NO: A 02
SCALE 1" TO 8'0"	REVISIONS
DATE SEP 92	