



MACHINERY DETAILS			OWNER			LICENSED SURVEYOR		
ROLLING SHUTTER	80 X 80	24 X 24	PROPOSED	1	PADDY SEPARATOR	1	24 X 24	V. Venkataraman ER, V. VENKATARAMAN, D.O.E. LICENSED SURVEYOR CLASS II, No. 10-91, CORPORATION BUILDING, 113, MADHAYAGAN, HIGH ROAD, PERAMBUR, MADRAS-11
DOOR	30 X 70	0.8 X 2.15	EXISTING	2	PADDY CLEANER	1	24 X 24	
DOOR	25 X 70	0.8 X 2.15		3	RUBBER SHELLY	1	34 X 34	
WINDOW	50 X 46	1.52 X 1.58		4	HULLER	1	74 X 74	
WINDOW	30 X 46	0.81 X 1.58		5	RICE POLISHER	2	24 X 24	
VENTILATOR	50 X 20	1.52 X 0.61		6	RICE CLEANER	1	14 X 14	
VENTILATOR	26 X 20	0.75 X 0.61		7	BRANE BLOWER	1	24 X 24	
				8	ELEVATORS	1	24 X 24	
					TOTAL HP		30HP	

PLAN SHOWING PROPOSED CONSTRUCTION OF RICE MILL BUILDING WITH AN INSTALLATION OF 30HP EL MOTOR FOR MODERN RICE MILL IN S.No 148/2A AT PADIYNALLUR VILLAGE, PONNERI TALUK, CHENGAI M.G.R DISTRICT SCALE 1:80


Planning Permit No. C.P.P. 11113
APPROVED
 SUBJECT TO THE CONDITIONS IN THIS OFFICE LETTER.
 No. C.12059/19 Date 1.9.69
 FOR MEMBER SECRETARY
 MADRAS METROPOLITAN
 DEVELOPMENT AUTHORITY
 TAMIL NADU - 600 008.

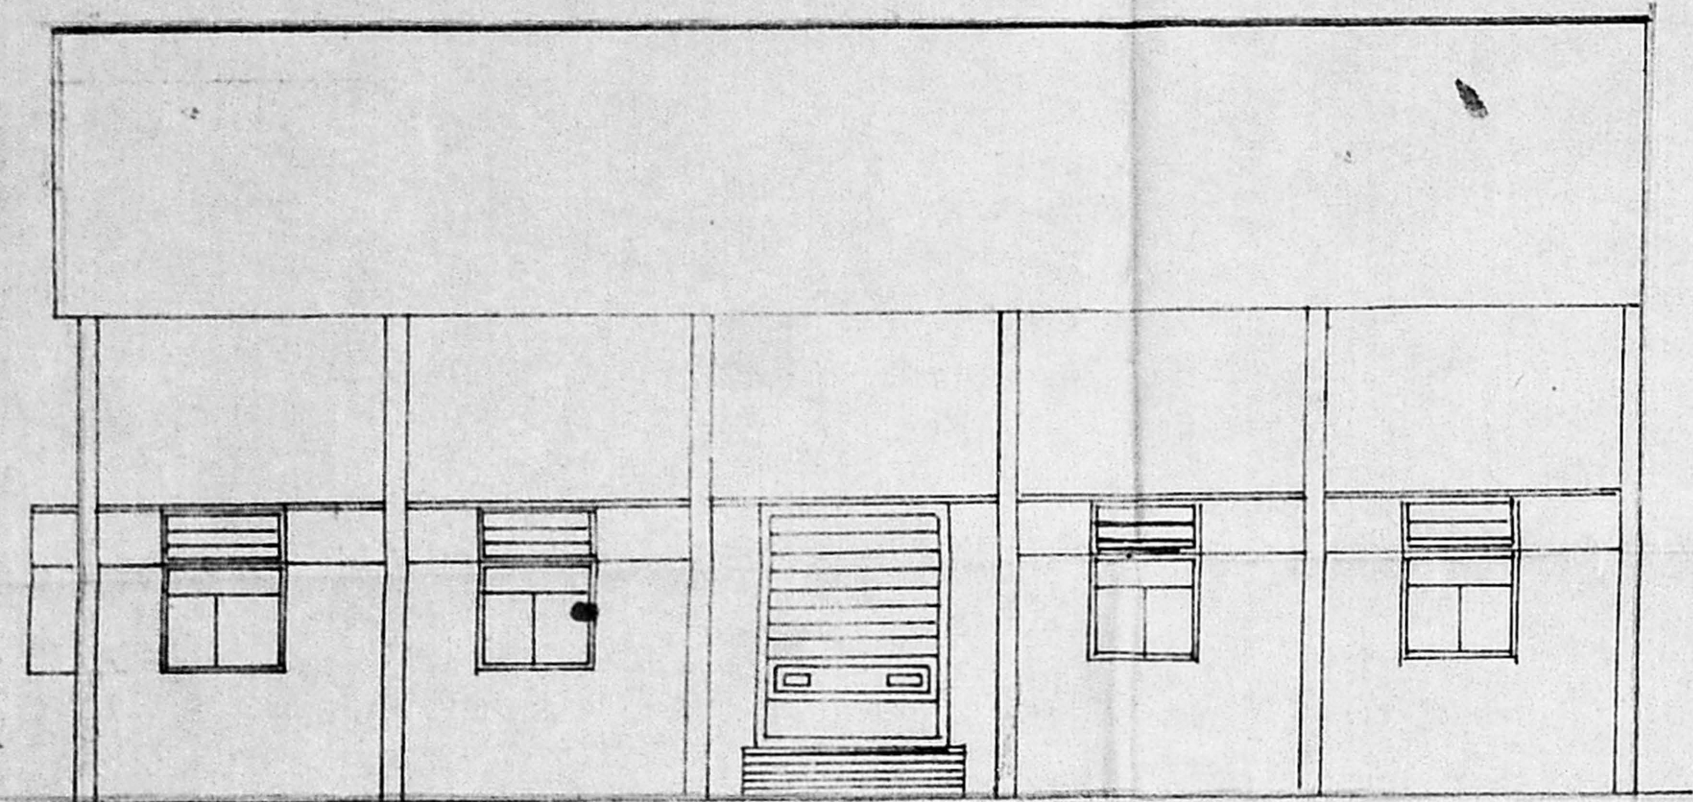


ELEVATION

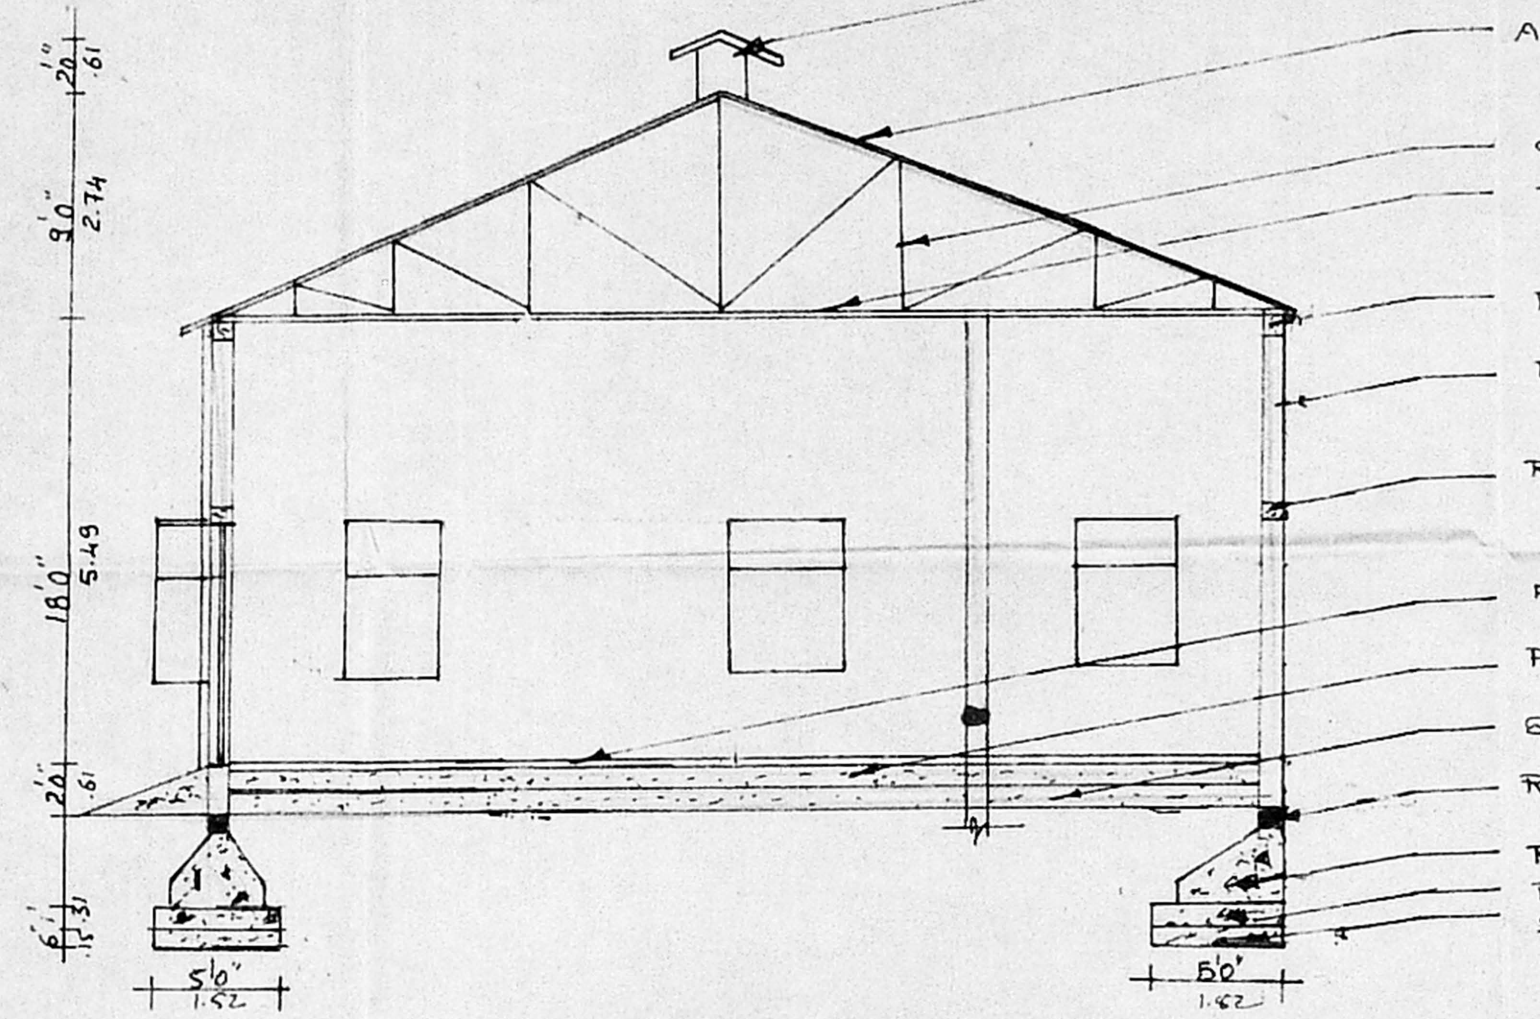


SECTION ON 'AA'

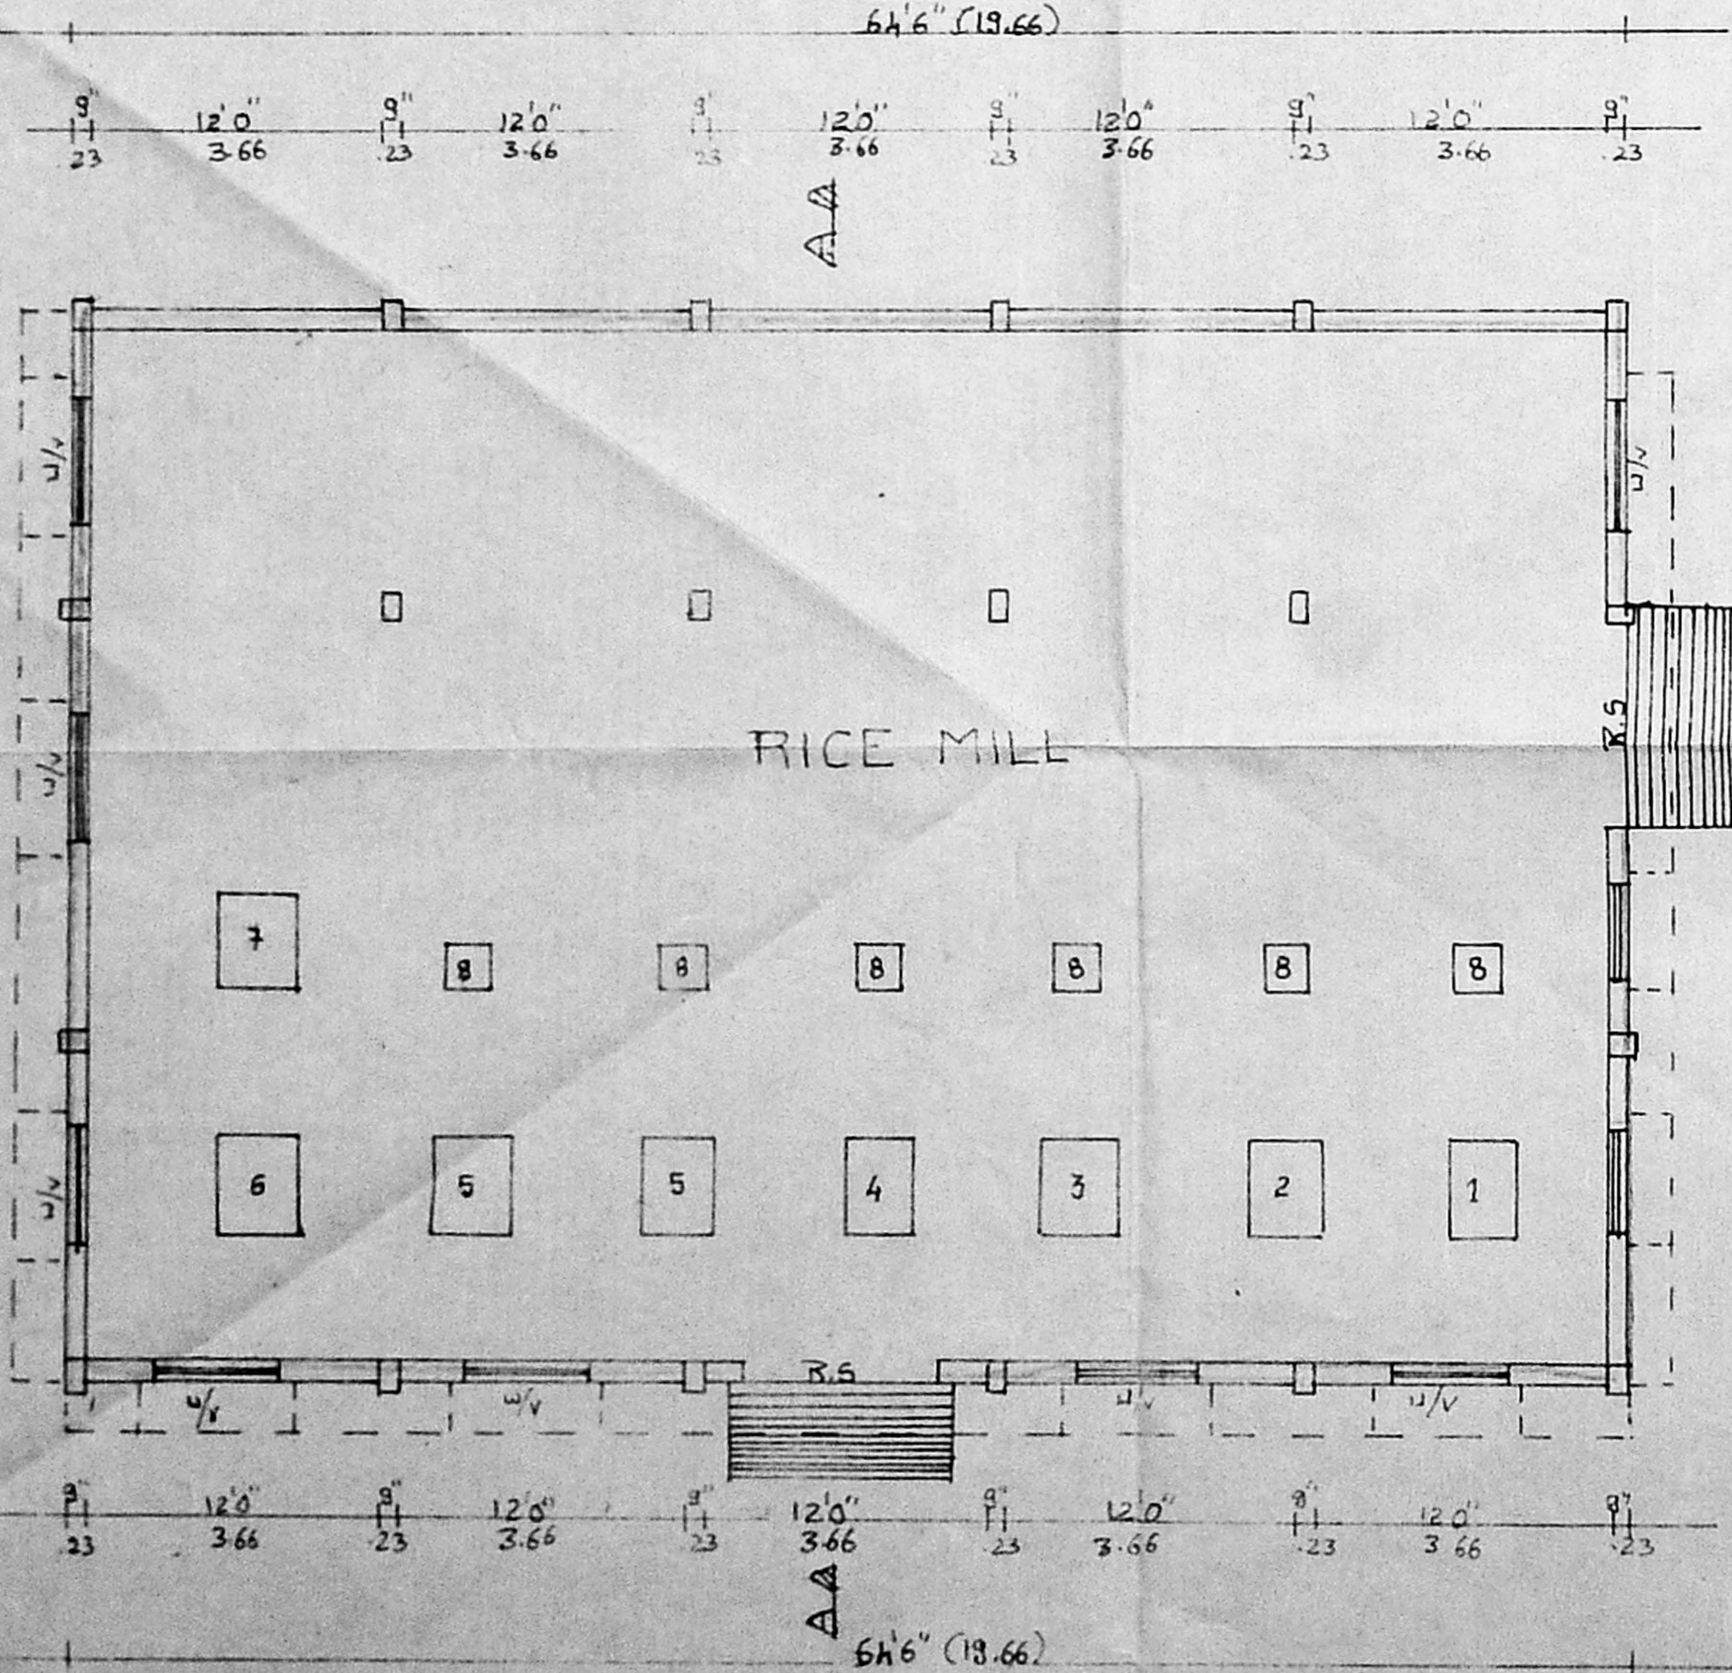

PLAN

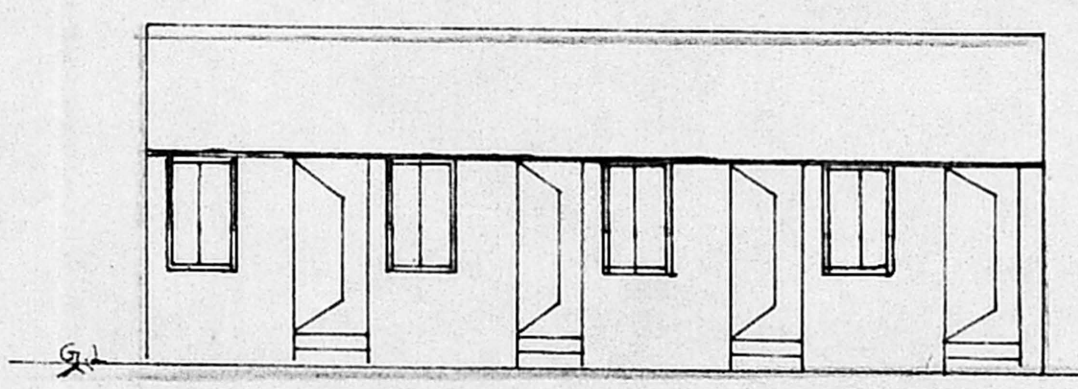


ELEVATION

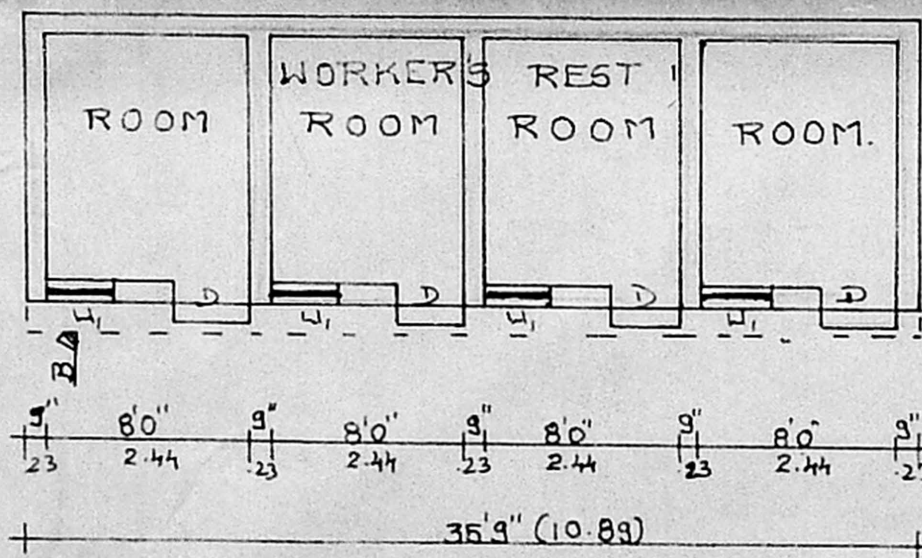


SECTION ON 'BB'


DETAILS OF WORKERS REST ROOM

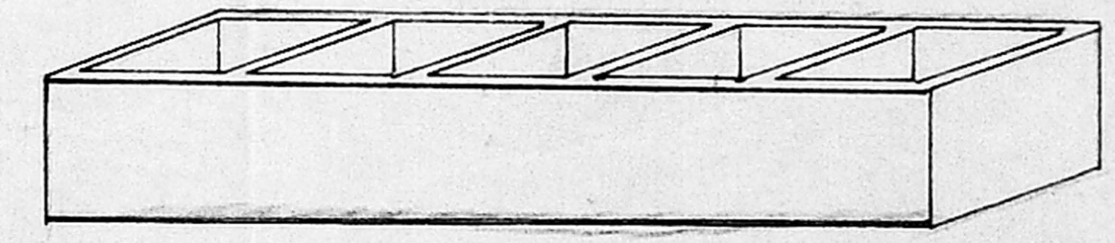

ELEVATION

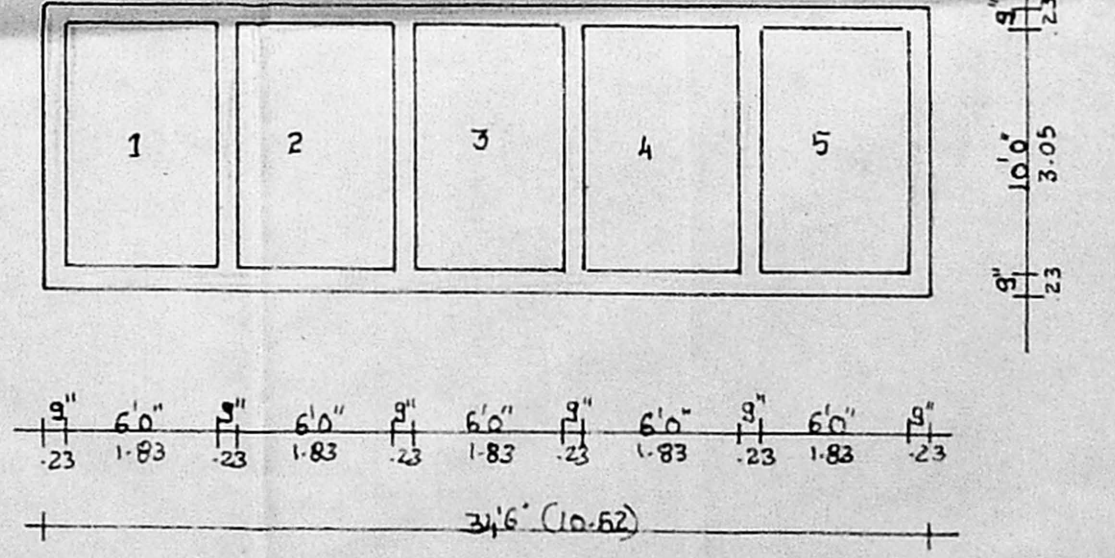


PLAN OF TUBS

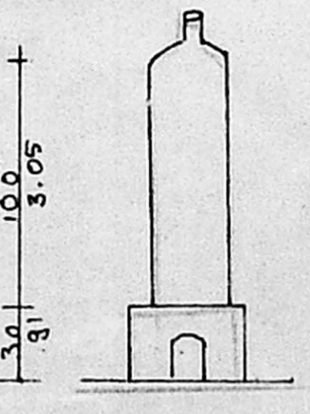


DETAILS OF STREAM BOILER

DETAILS OF WELL

DETAILS OF SEPTIC TANK

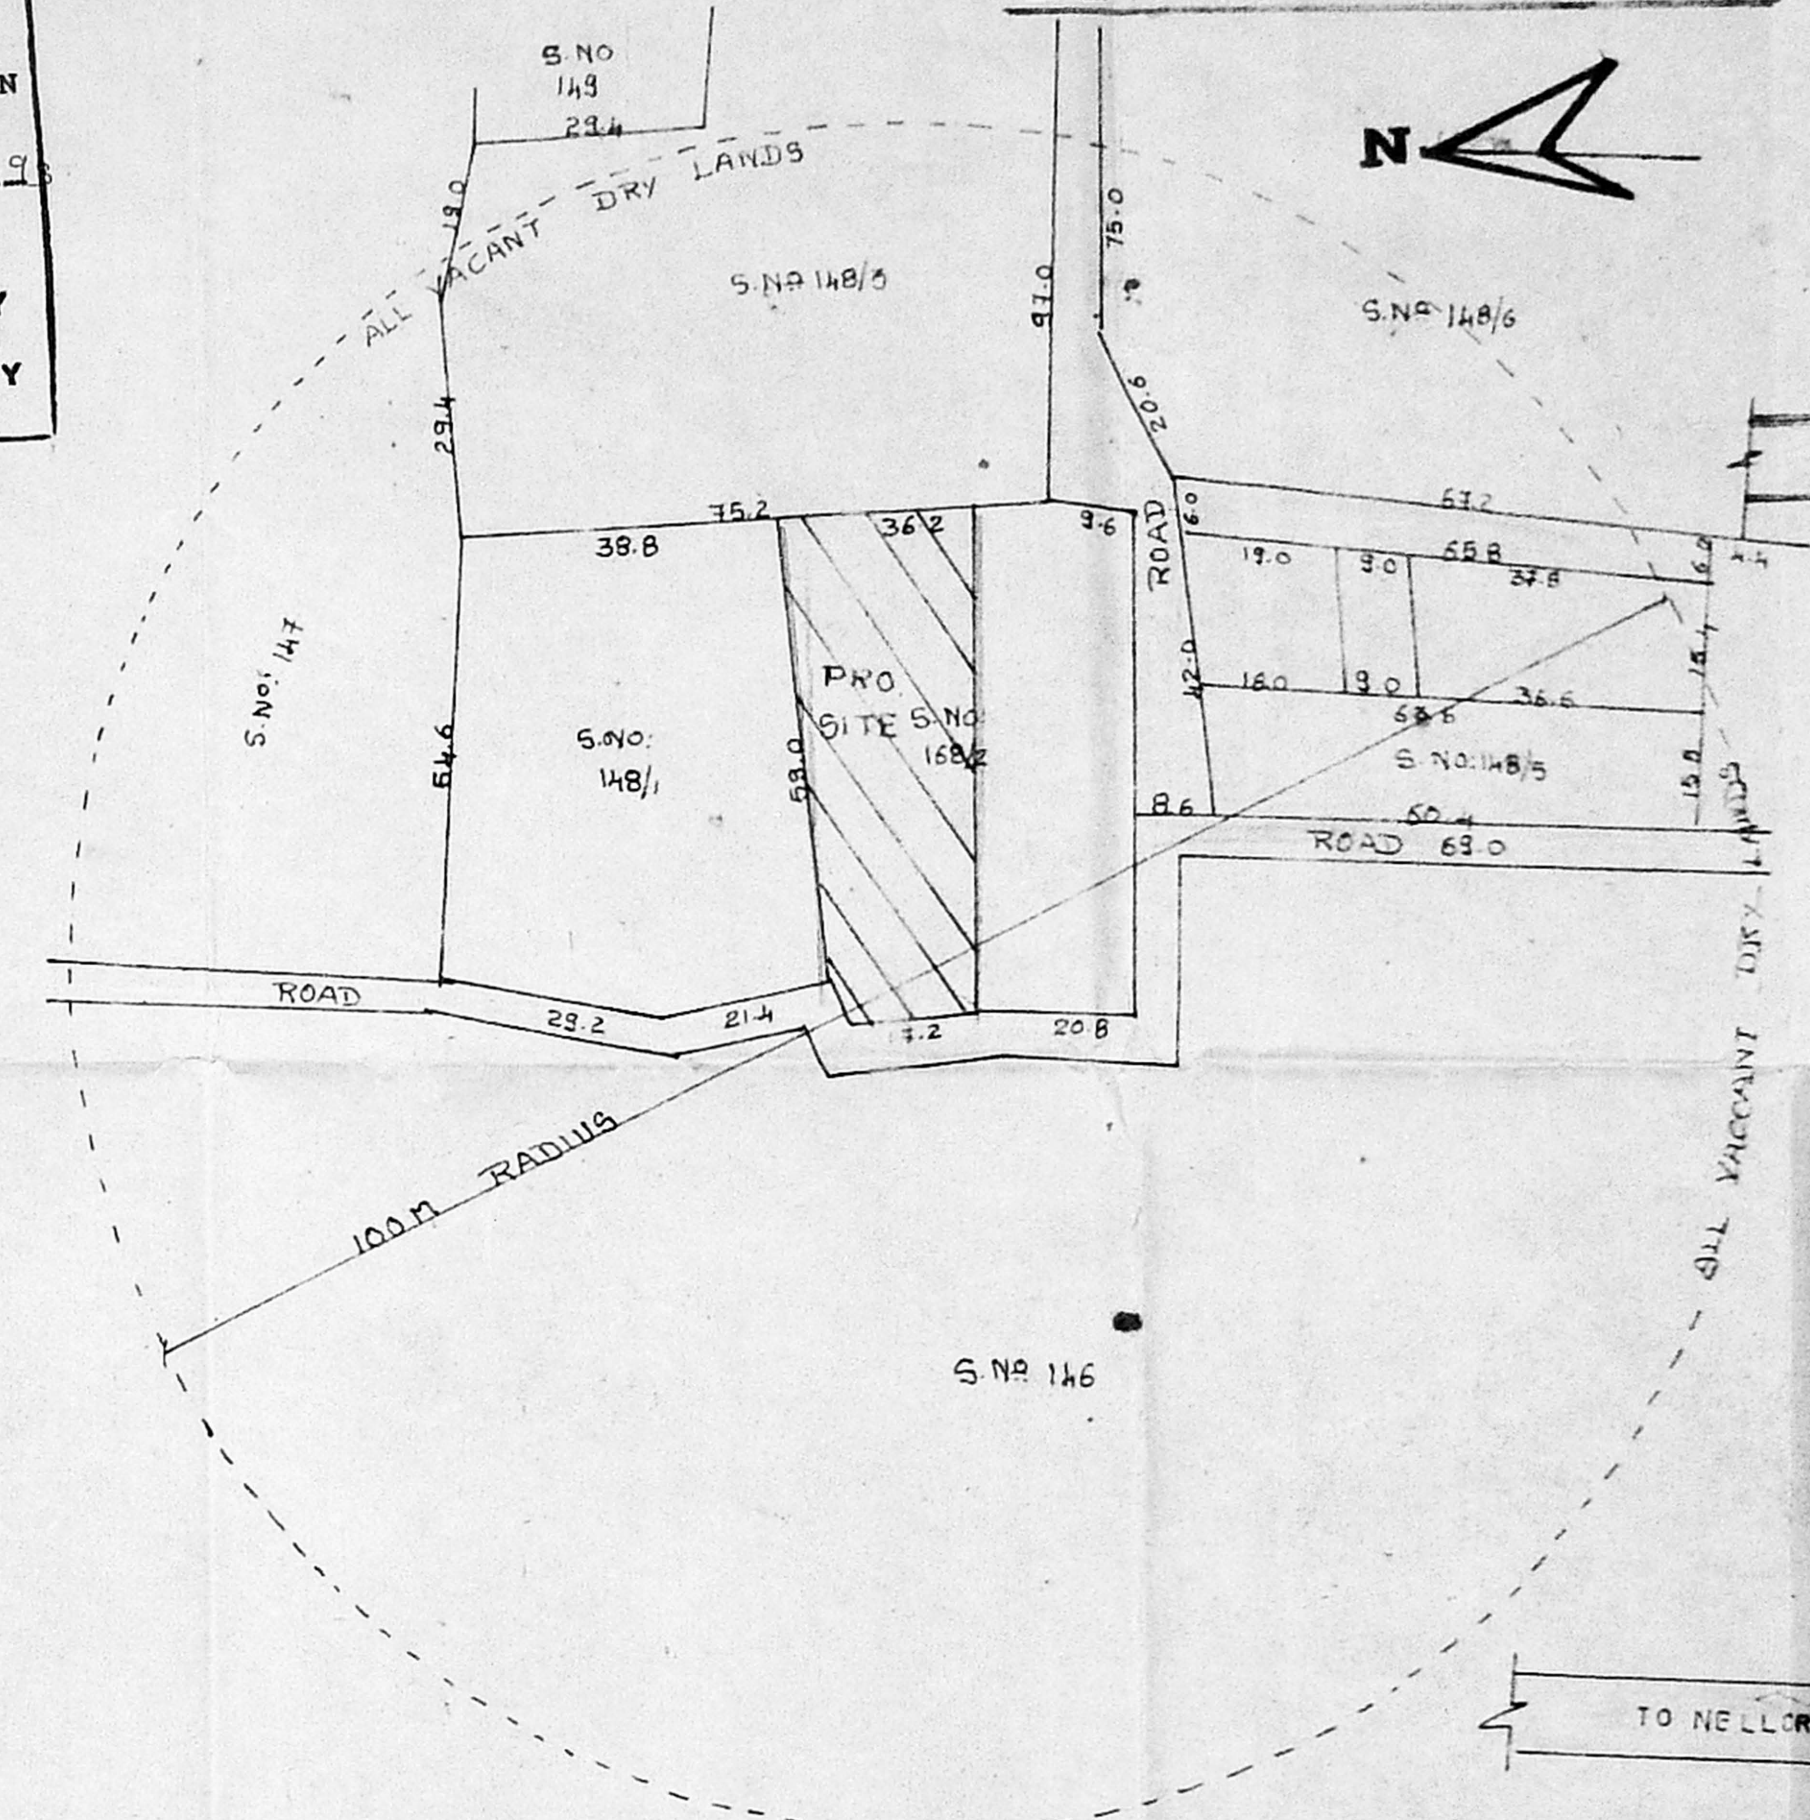


TOPO PLAN SCALE 1:1000MM

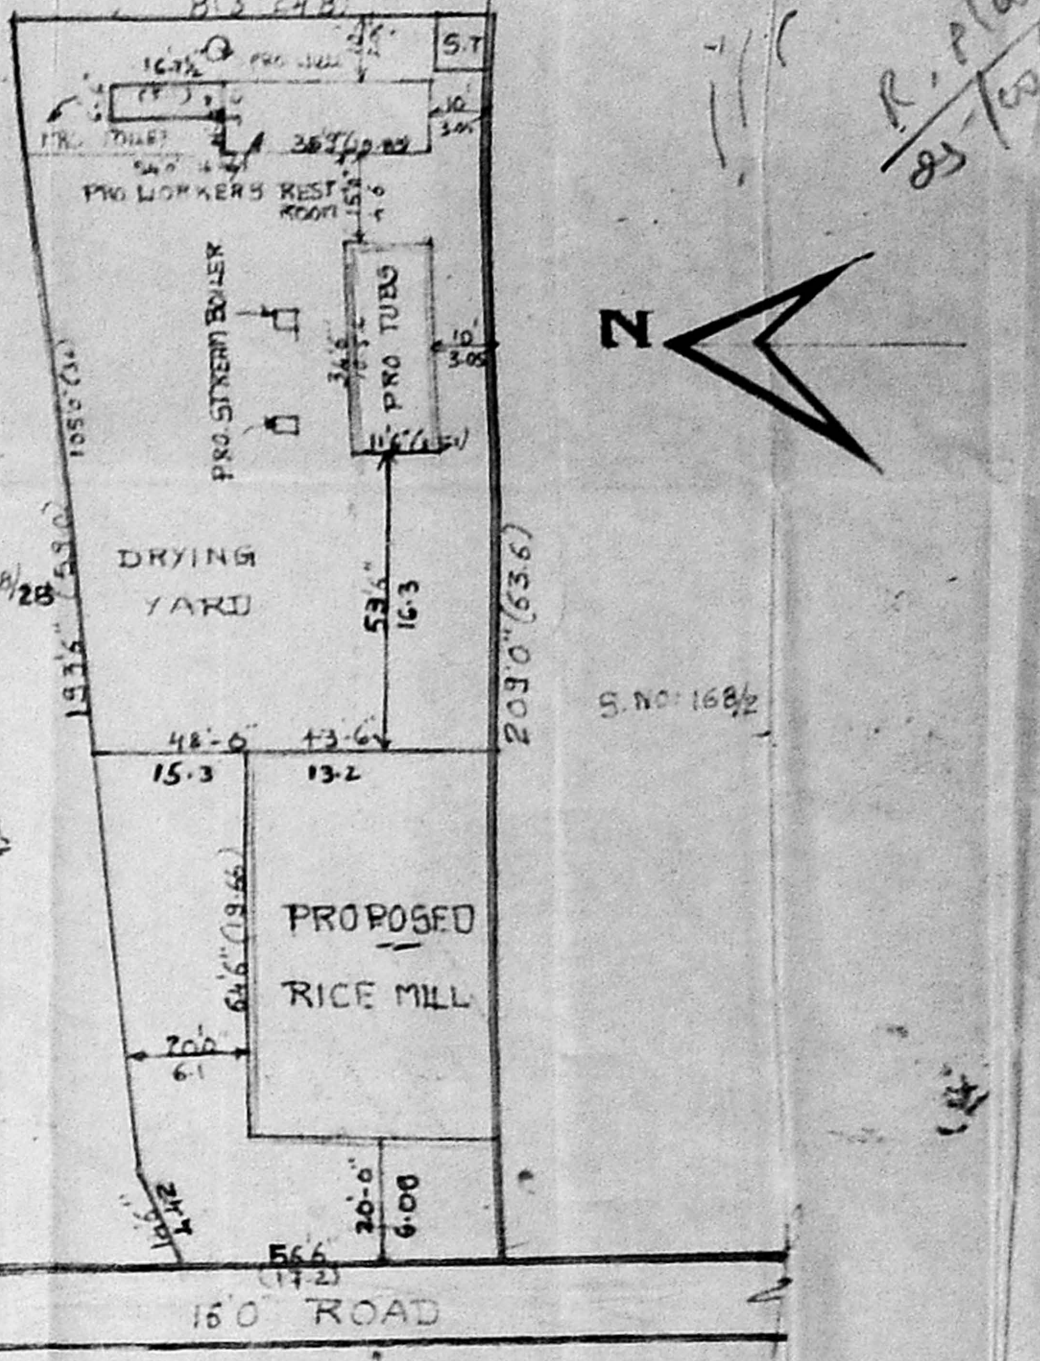


SITE PLAN SCALE 1:300


KEY PLAN

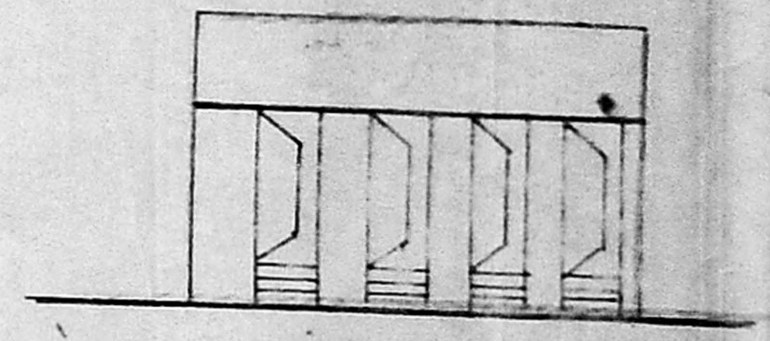

ELEVATION

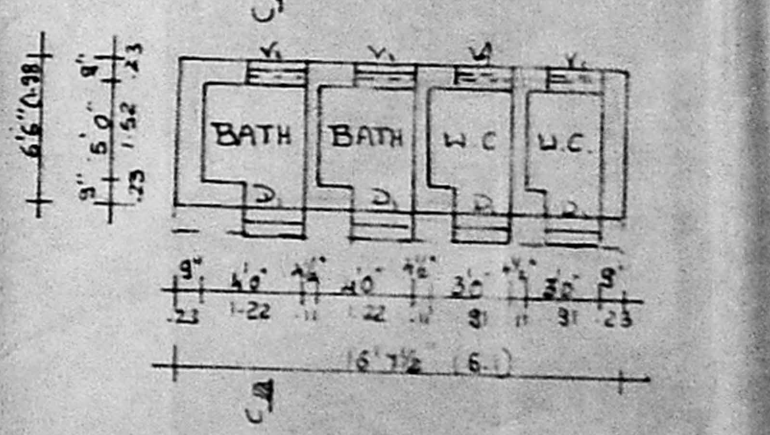

PLAN OF TOILET

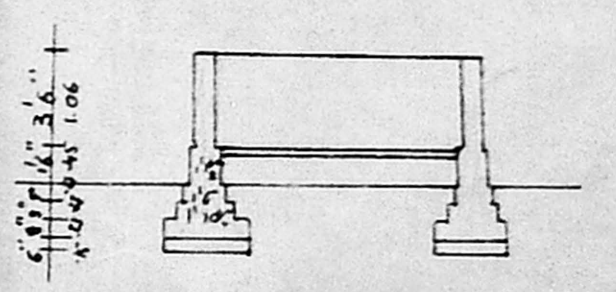

SECTION ON CC

DETAILS OF DRYING YARD