
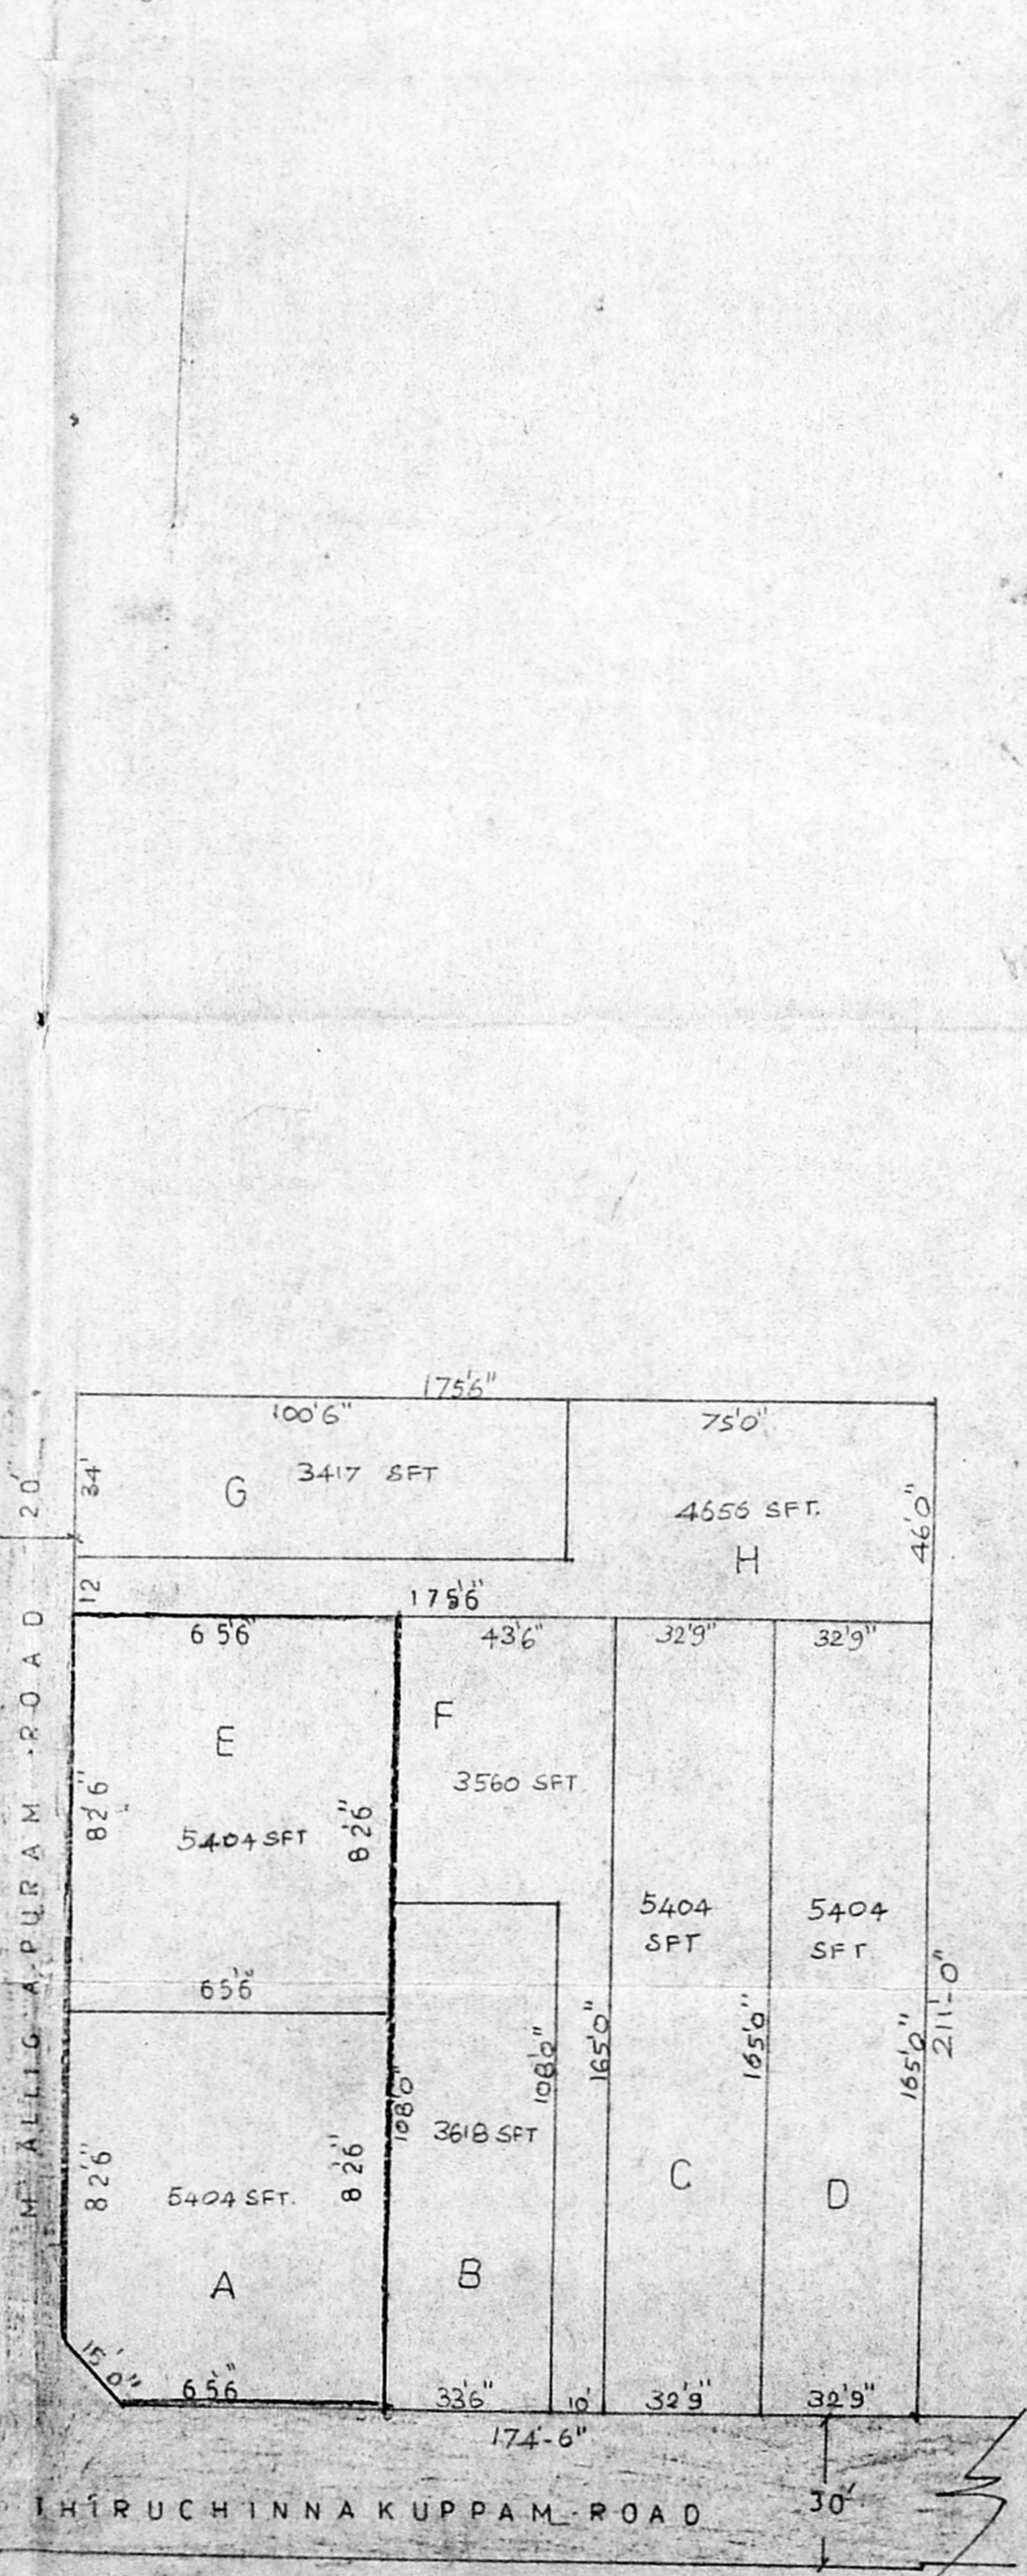
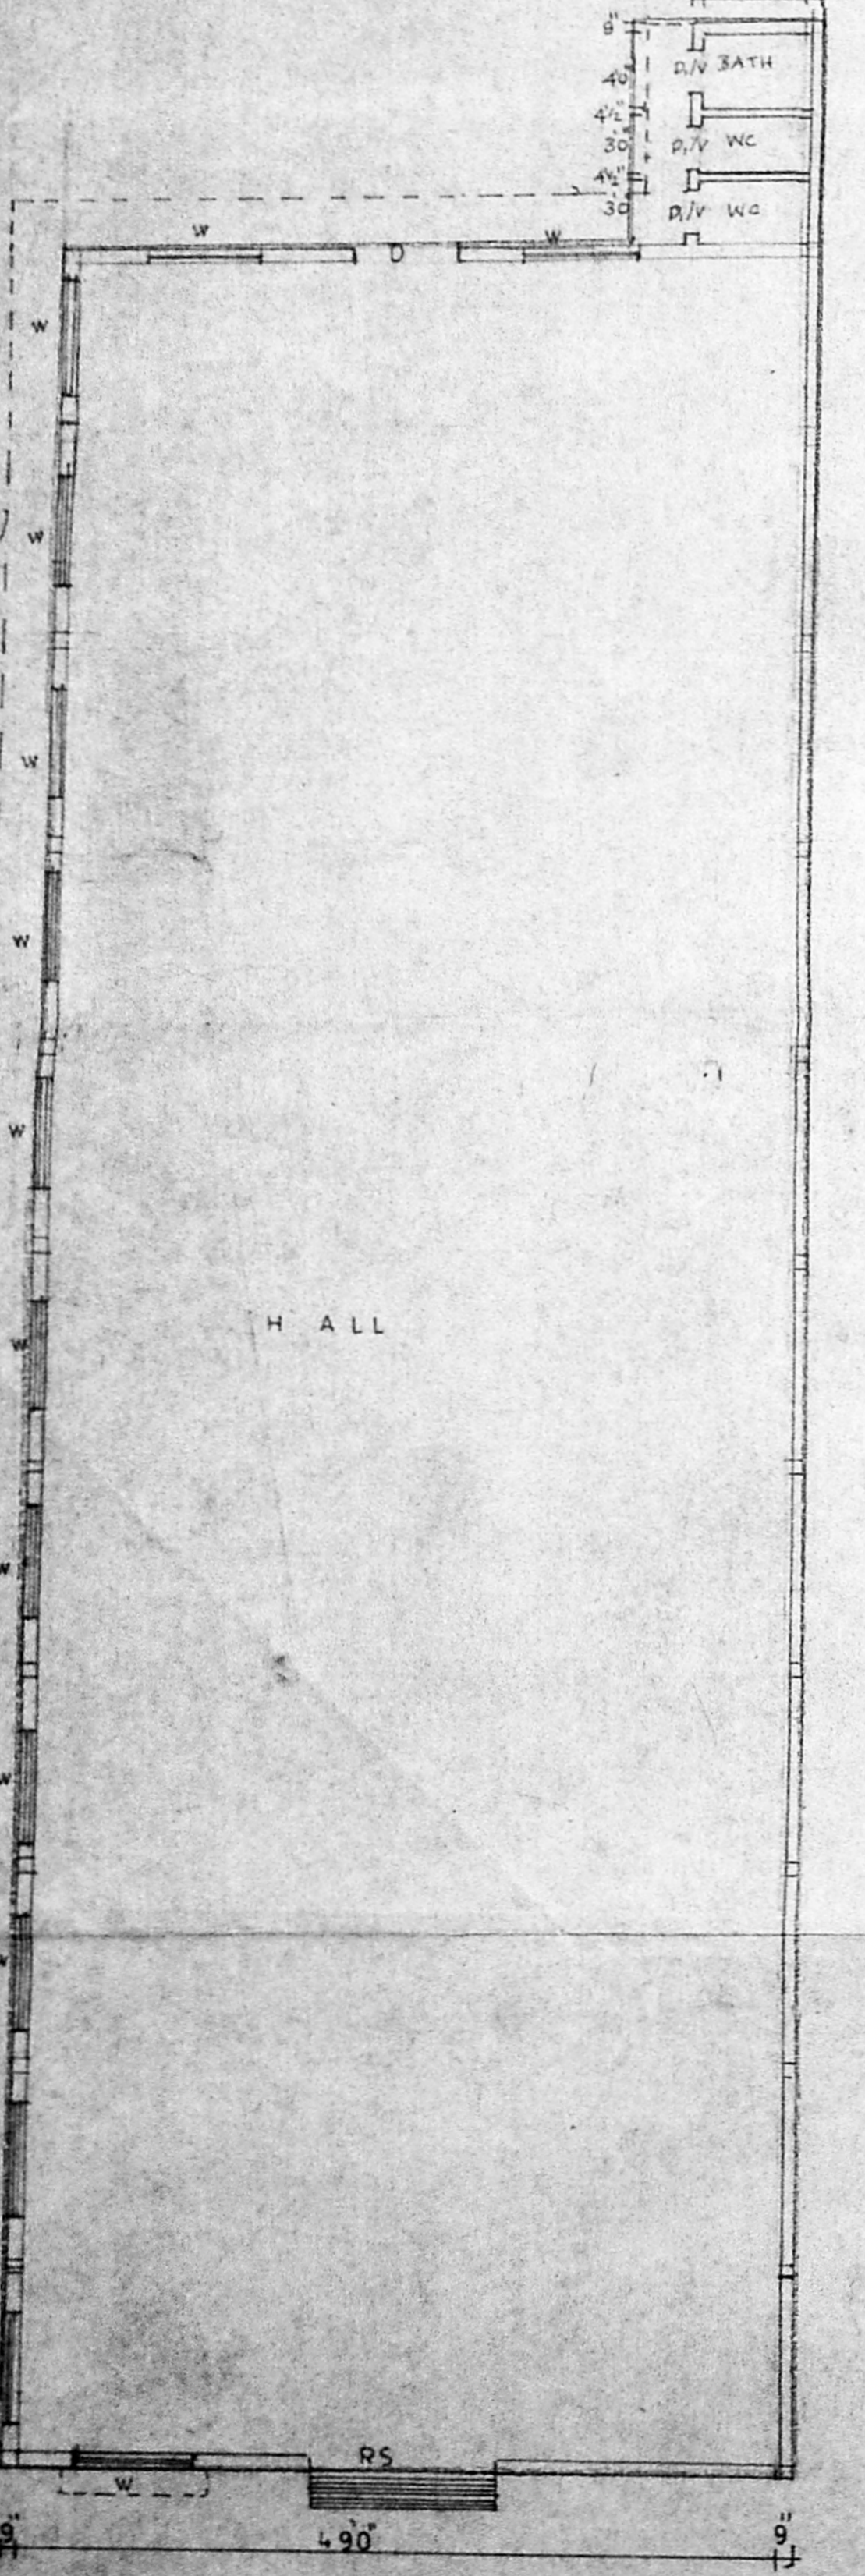
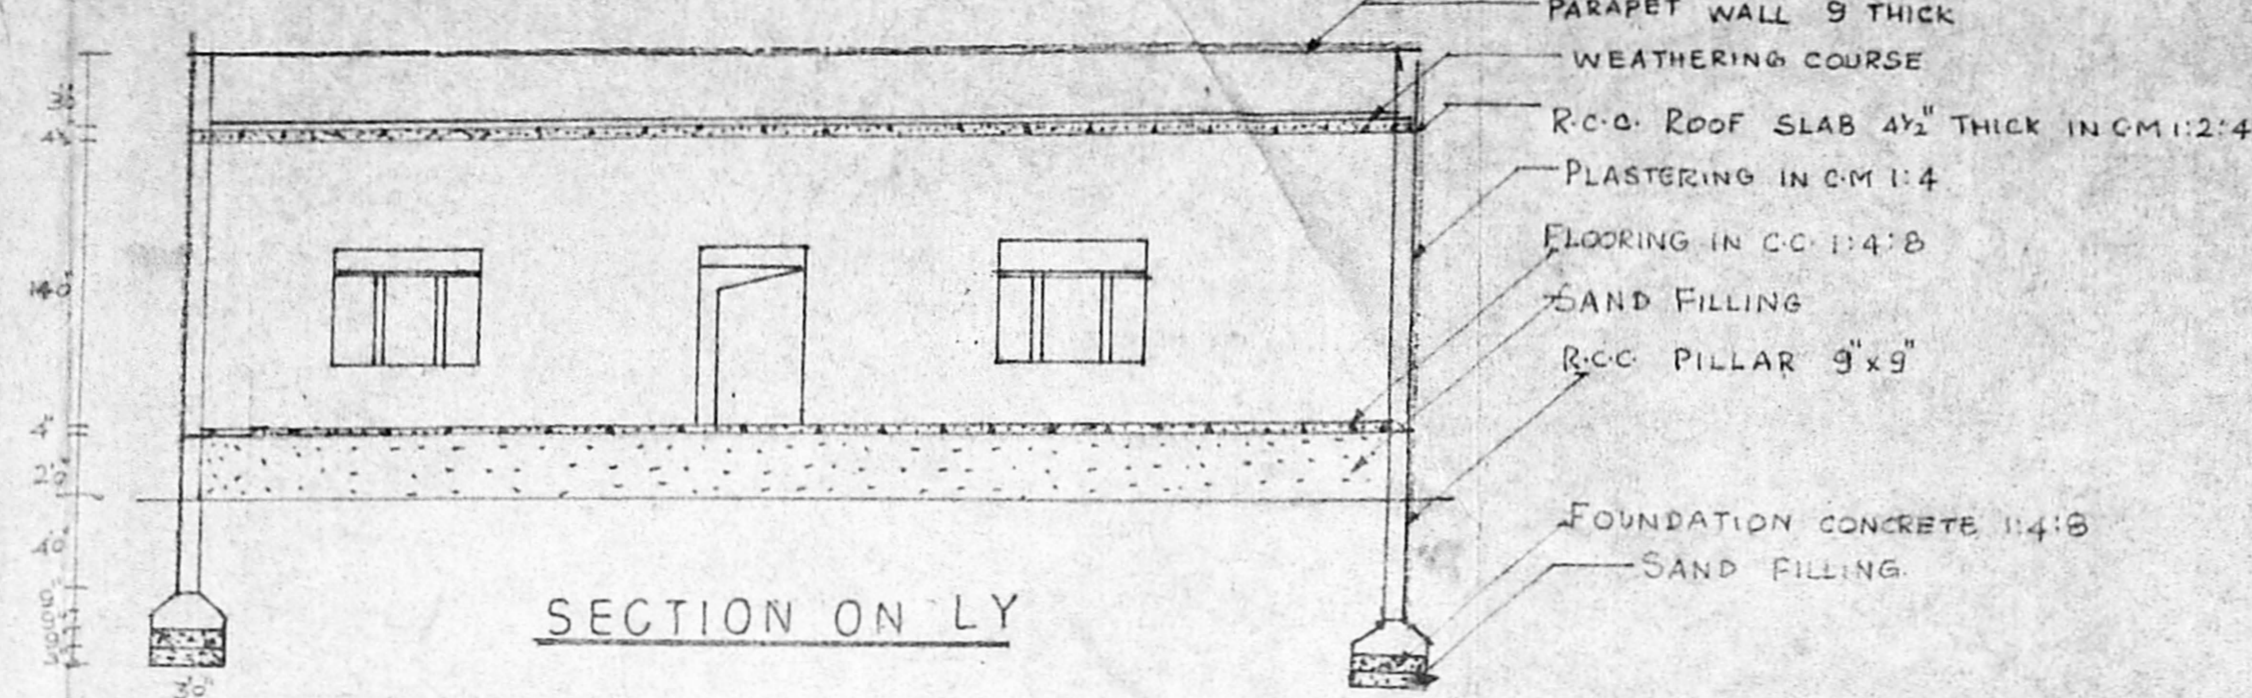


PLAN SHOWING THE PROPOSED CONSTRUCTION OF DHALL MILL BUILDING  
 AT SNO 200/1A DOOR NO 20, 20A THIRUVOTTIYUR VILLAGE THIRUCHINNAKUPPAM ROAD THIRUVOTTIYUR  
 MUNICIPALITY MADRAS 19 SCALE: 1"=8'

OWNER: MR. CH. VIJAKUMAR  
 C.M. YOGARAJAN



R. Plans  
 dt 25/1/94

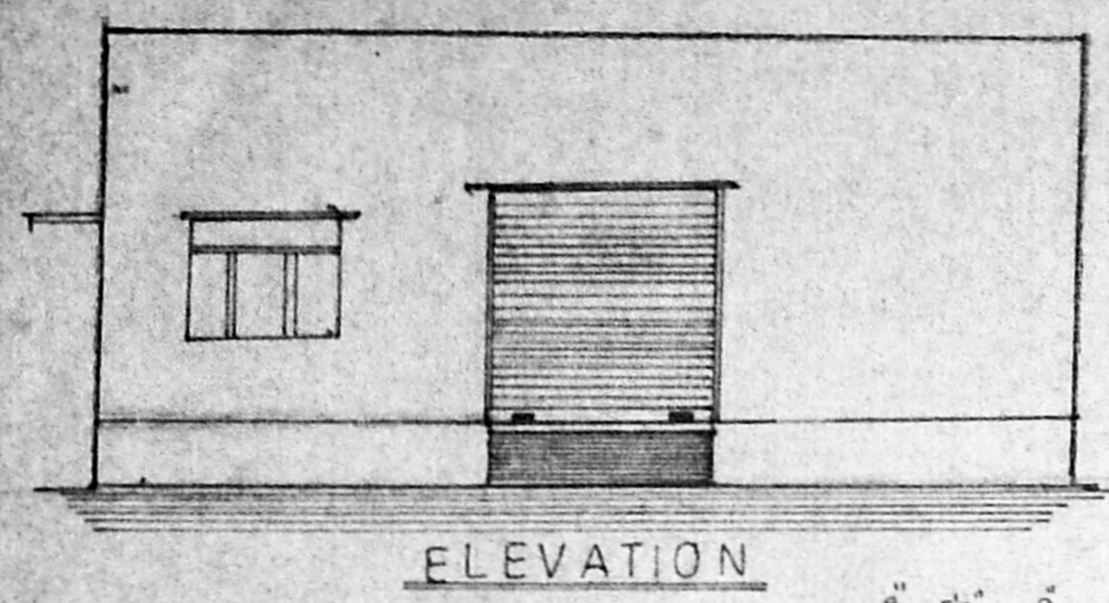

NO	SCHEDULE	EX. IN SFT.
A	SCHEDULE	5404
B	SCHEDULE	3618
C	SCHEDULE	5404
D	SCHEDULE	5404
E	"	5404
F	"	3560
G	"	3417
H	"	4656
TOTAL		36867
		(COR)
		84.67 CENT

Planning Permit No. C/PP/17/93  
**APPROVED**  
 SUBJECT TO THE CONDITIONS IN THIS OFFICE LETTER.  
 No. C/14/7/1/7 Date: 23/1/94  
 For MEMBER SECRETARY  
 MADRAS METROPOLITAN  
 DEVELOPMENT AUTHORITY  
 MADRAS - 600 008

- H.P. DETAILS
- NO 1 MOTOR FOR DHALL MILL 25 HP
  - 1 DRYER 15 HP
  - 1 STORE SEPERATER 2 HP
  - 1 ELEVATOR 2 HP
  - 1 JET PUMP 1 HP
- 5 NOS TOTAL 45 HP

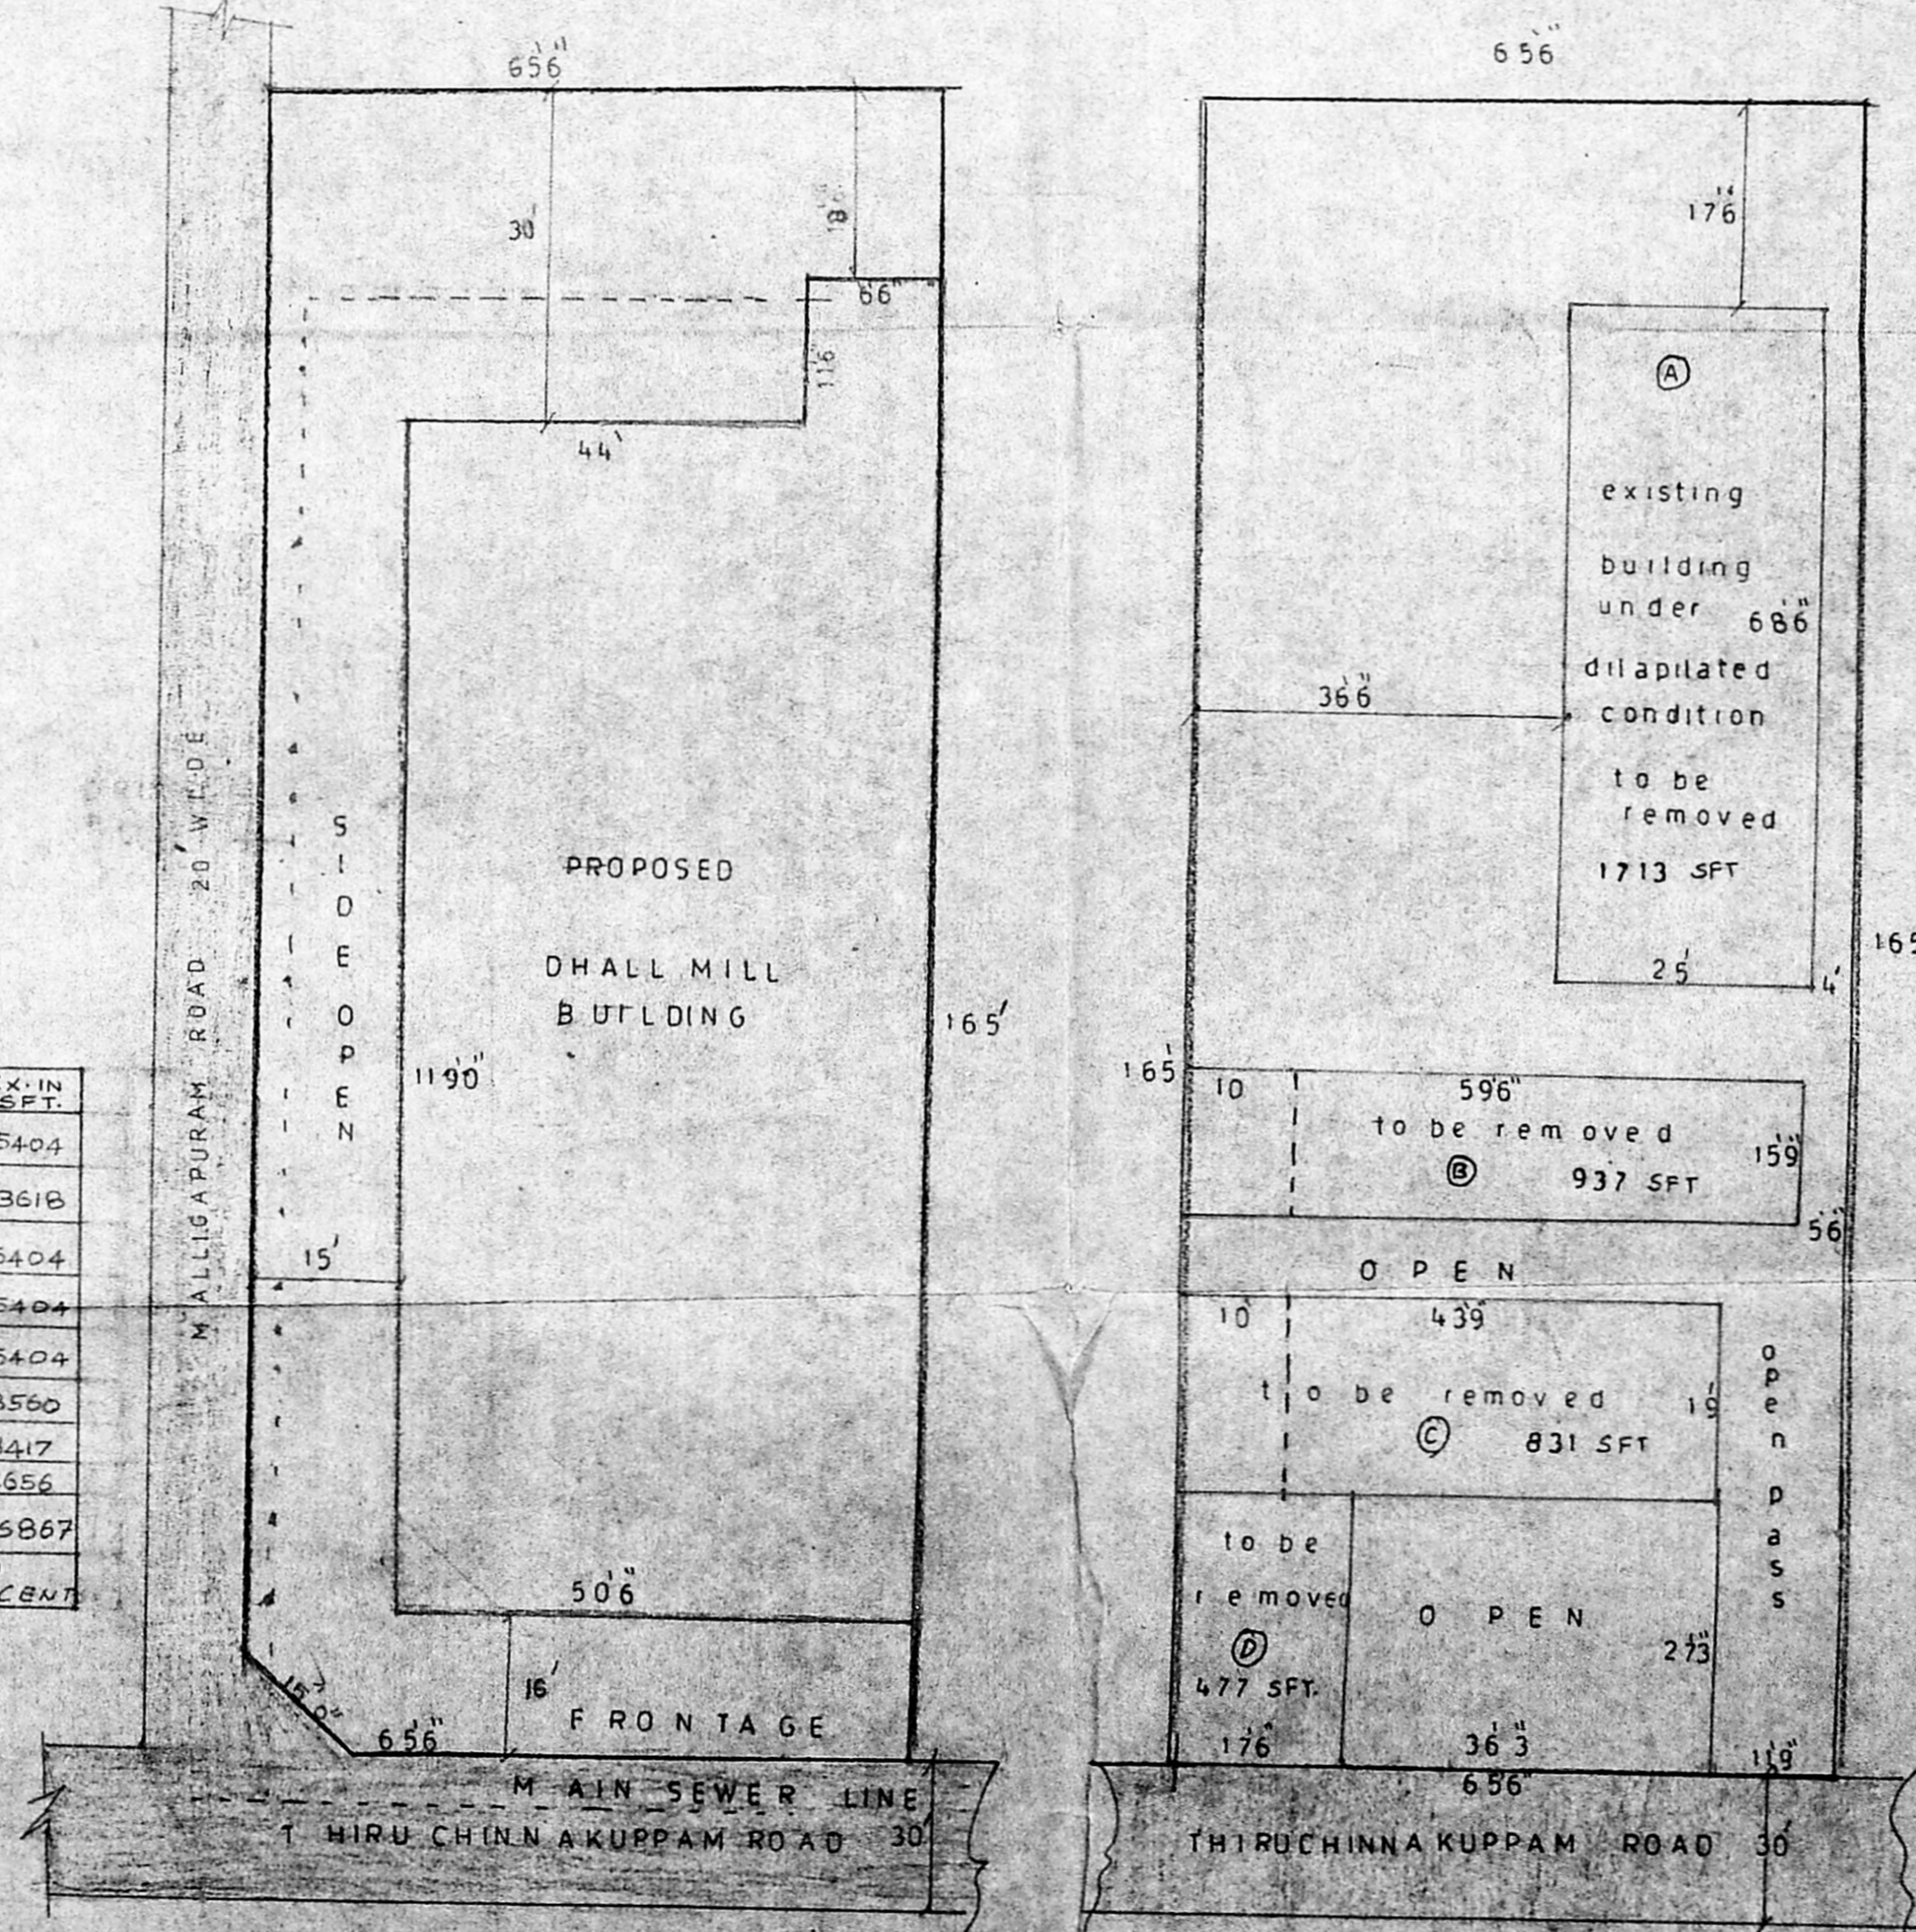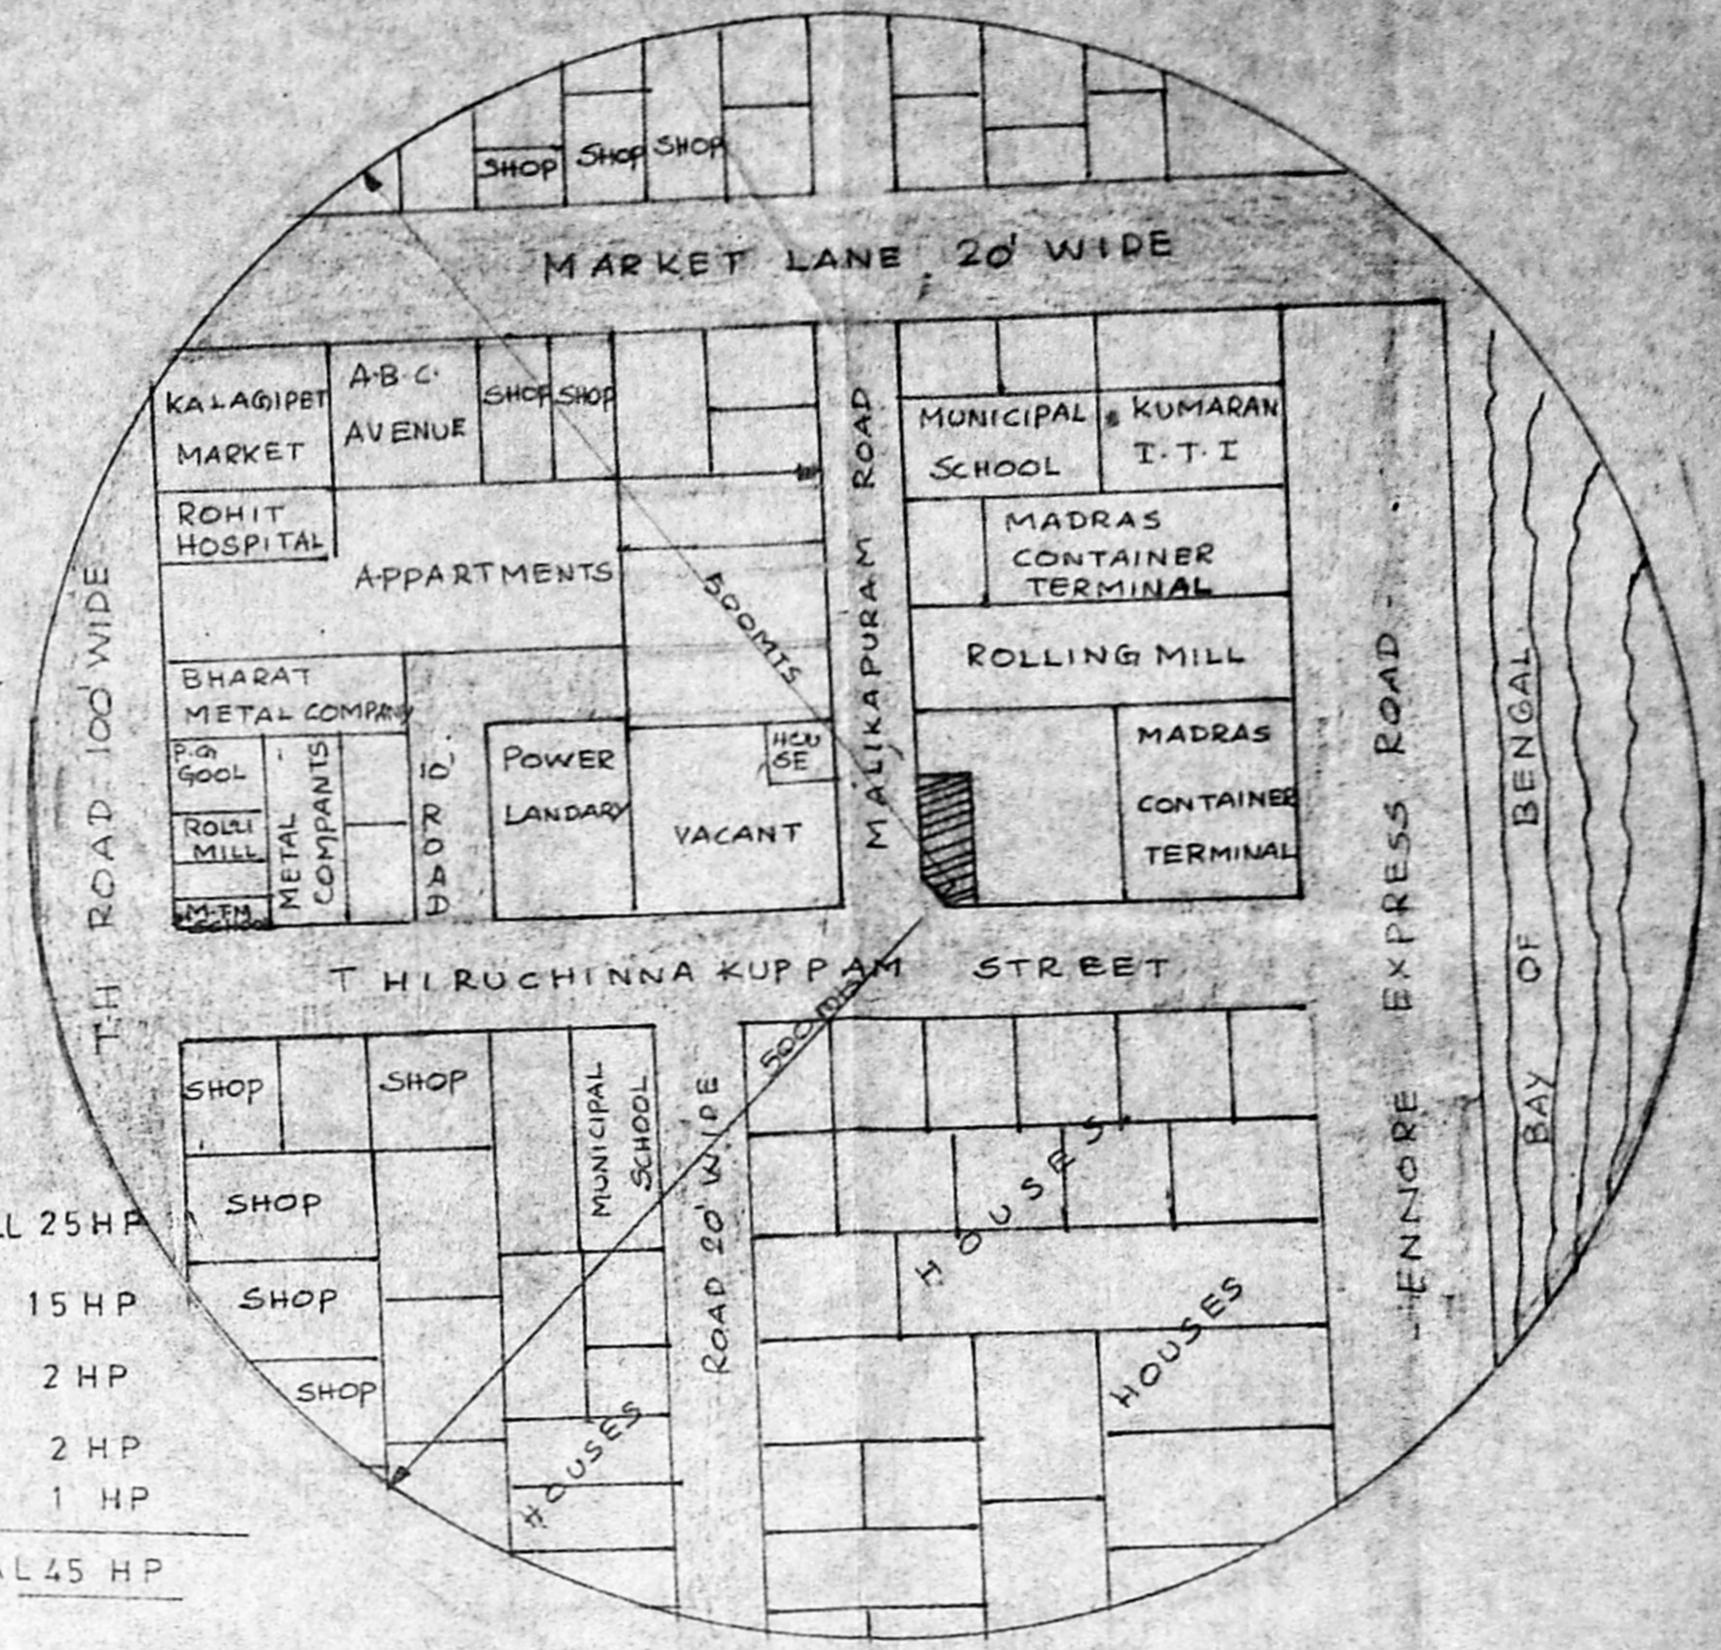

TOPO PLAN WITH IN THE RADIUS OF 500 MTS

- ROAD
- RESIDARY
- INDUSTRIES
- SHOP

PRO SITE PLAN SCALE: 1"=16' (AS PER PATTI)

EXG. SITE PLAN (AS PER PATTI)

AREAS

AREA OF THE SITE	567 SQ.M
PROPOSED BUILDING AREA	10808 SQ.M
PLOT COVERAGE	56%
F S I	0.56

REFERENCE  
 ADJECENT SITE WILL BE APPROVED BY MMDA REFERENCE NO PLANNING (C/PP/142/92)

- EXISTIN BUILDING TO BE REMOVED
- A COUNTRY TILED BUILDING
  - B COUNTRY TILED "
  - C A C SHEET BUILDING
  - D MANGALORE ROOF

- LEGEND
- D DOOR 40 X 80
  - D/V DOOR 26 X 70
  - W WINDOW 60 X 50
  - V VENTILATOR 26 X 20
  - RS ROLLING SHUTTER 10 X 10

- PROPOSAL
- ROADS
  - PLOT BOUNDARY
  - TO BE REMOVED

OWNER

*(Signature)*

ENGINEER

*(Signature)*  
 S. MURALI  
 Licensed Surveyor  
 Thiruvottiyur Municipality  
 6-D Anagaraha 1st St.  
 Thiruvottiyur Madras-19