




FRONT ELEVATION

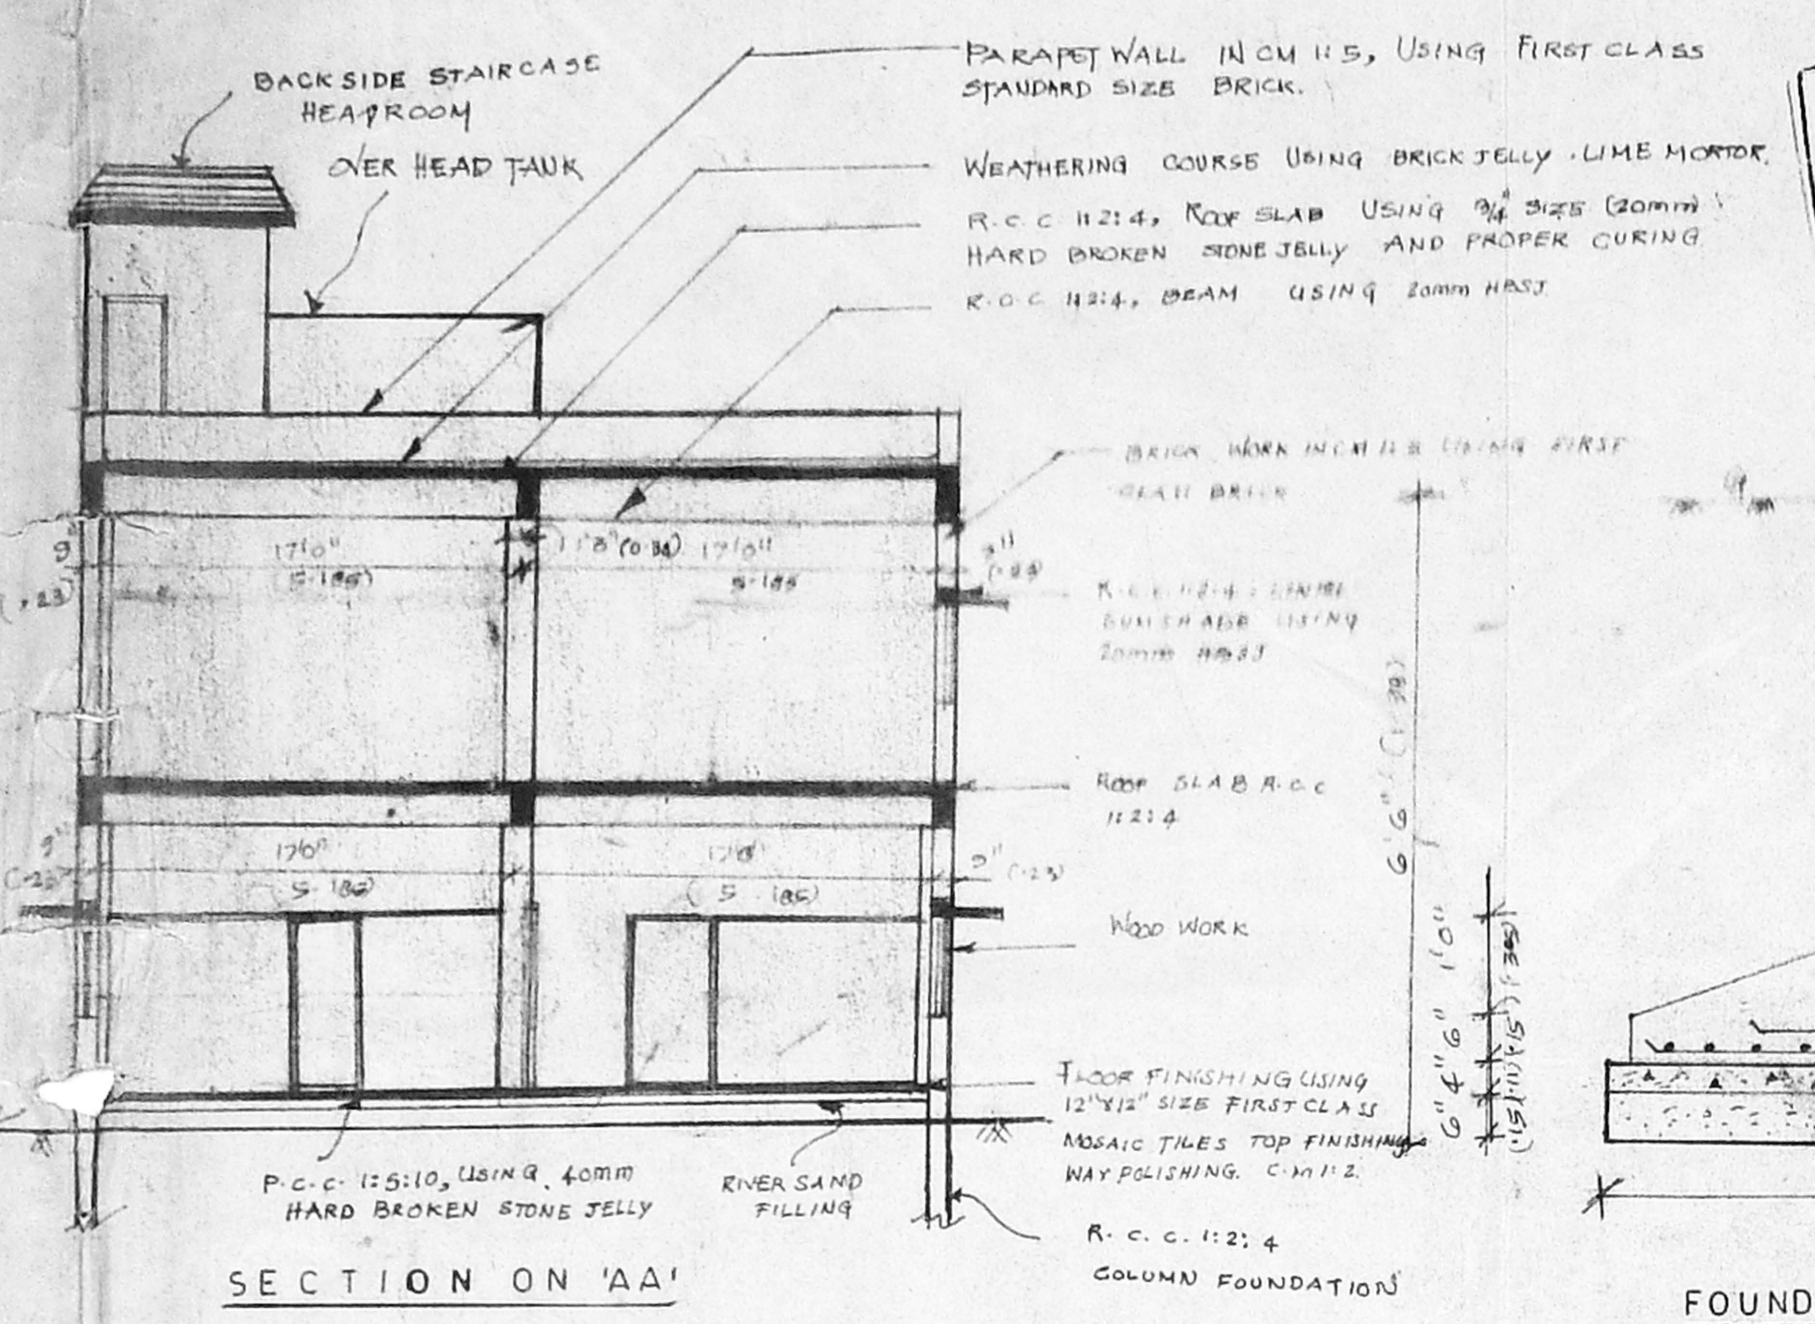

SECTION ON 'AA'

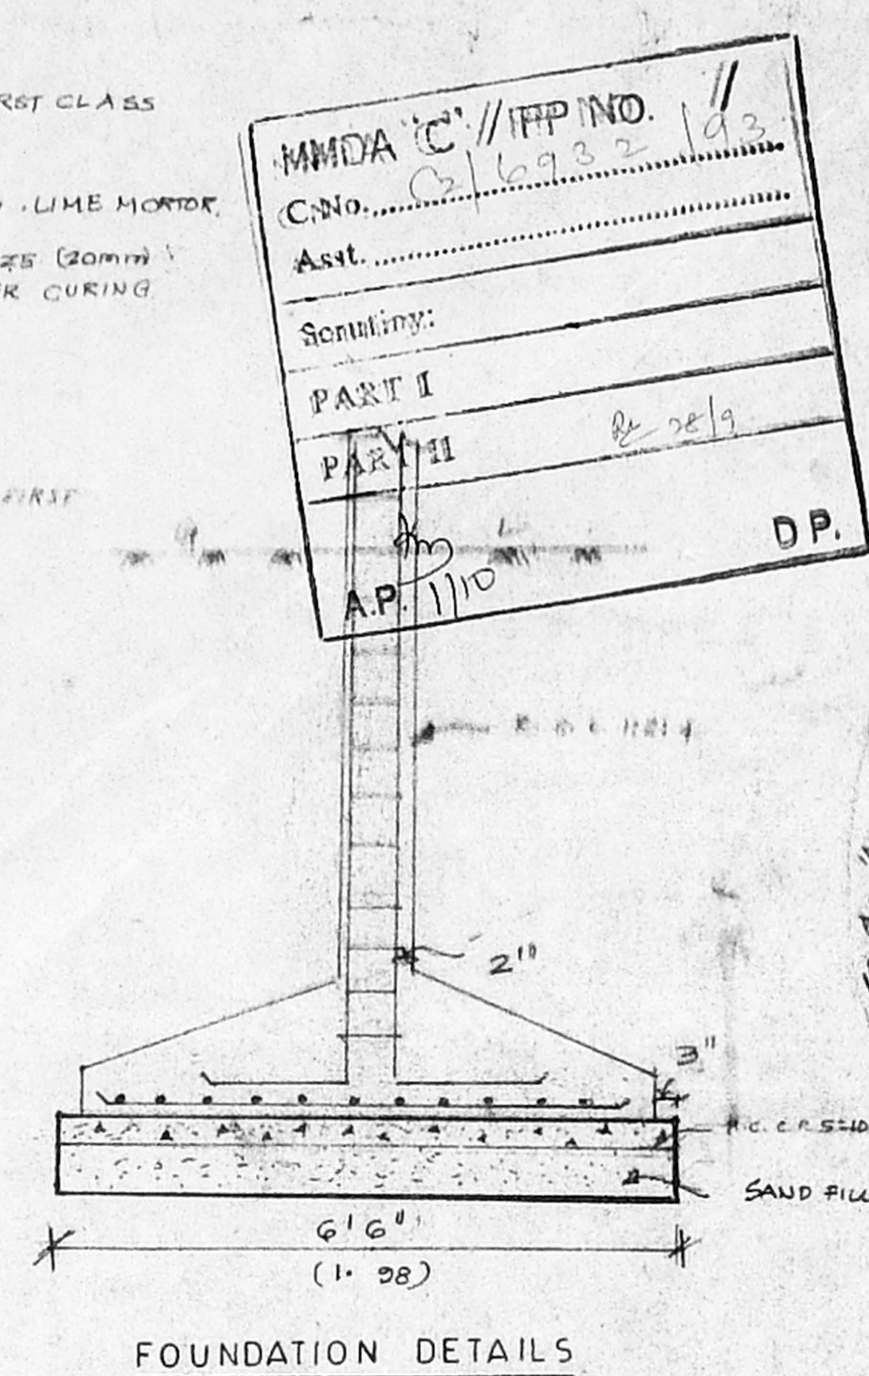


FOUNDATION DETAILS

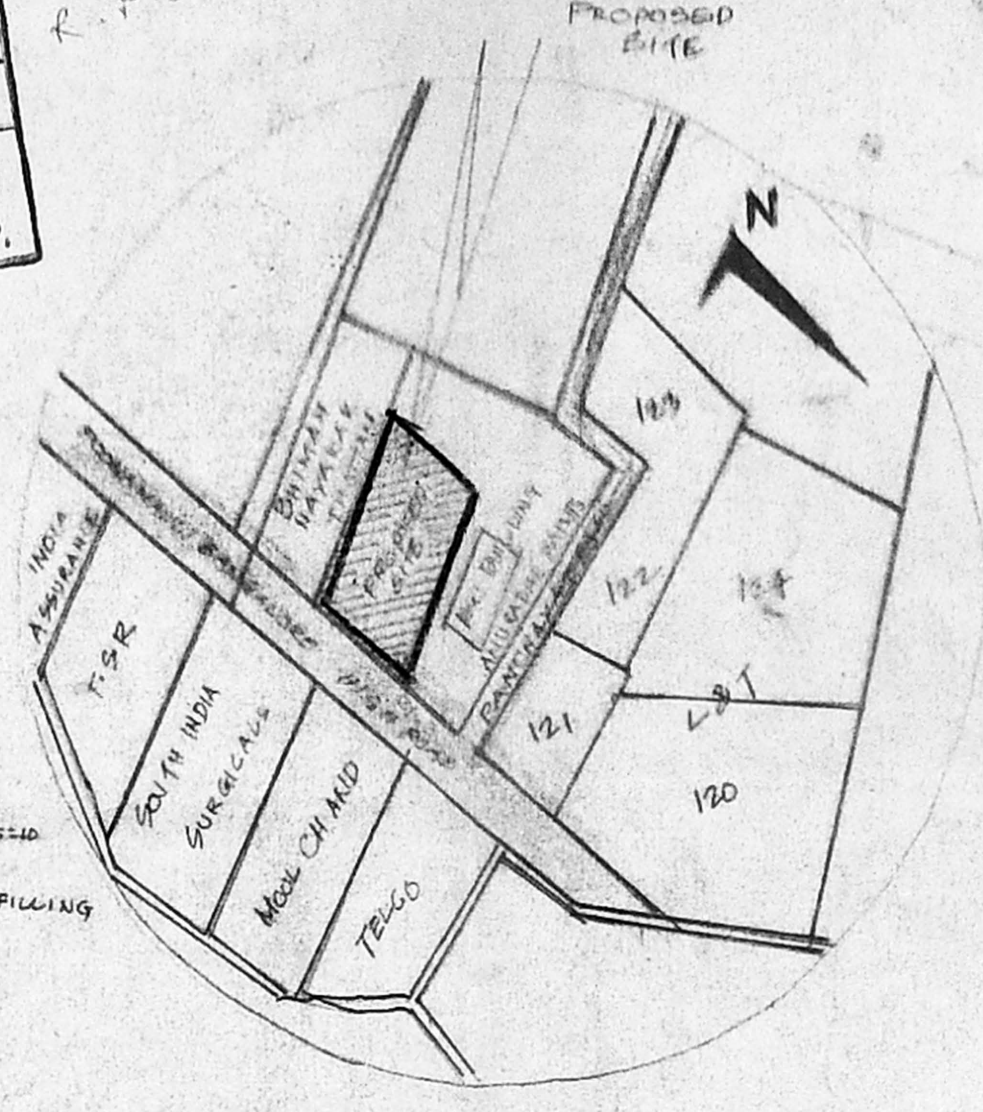

KEY PLAN (NOT TO SCALE)

Planning Permit No. CIPP/112/193
APPROVED
 SUBJECT TO THE CONDITIONS IN THIS OFFICE LETTER.
 No. C-169/33/192 Date 10-10-93
 FOR MEMBER SECRETARY
 MADRAS METROPOLITAN
 DEVELOPMENT AUTHORITY
 MADRAS - 600 008.

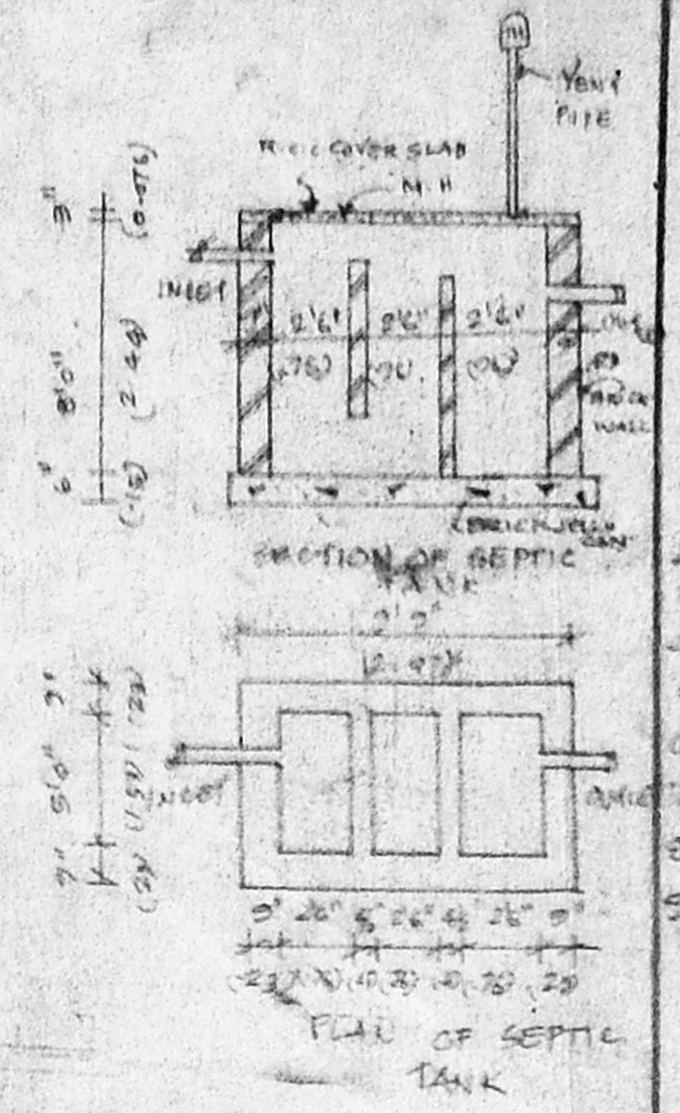

SCHEDULE OF JOINERY:

1 D	T.W. GLAZED DOOR	4'0" x 7'0"	1.22 x 2.135
2 D	T.W. GLAZED DOOR	3'8" x 7'0"	1.07 x 2.135
3 D	T.W. GLAZED DOOR	3'0" x 7'0"	0.91 x 2.135
4 D	T.W. FLUSH DOOR	2'6" x 7'0"	0.76 x 2.135
5 W	T.W. GLAZED WINDOW	6'0" x 4'6"	1.83 x 1.372
6 W	T.W. GLAZED WINDOW	5'6" x 4'6"	1.53 x 1.372
7 W	T.W. GLAZED WINDOW	5'0" x 4'6"	1.53 x 1.372
8 W	T.W. GLAZED WINDOW	3'6" x 4'6"	1.07 x 1.372
9 W	T.W. GLAZED WINDOW	3'0" x 4'6"	0.91 x 1.372

NOTE:- ALL INTERNAL WALLS ARE OF WOODEN PARTITIONS UP TO 7'0" HEIGHT (2.10m)

MACHINERY DETAILS

1	SWING MACHINE	1/4 X 96	24 HP
2	CUTTING MACHINE	1/2 X 4	2 HP
3	PRESSING MACHINE	1/4 X 10	2.50 HP
4	A.C	1/2 X 3	4.50 HP
5	MOTOR	1 X 1	1.00 HP
6	TRIMMING	1/2 X 2	1.00 HP
TOTAL			35.00 HP

7. NO OF EMPLOYEES : 100 Nos
 PROPOSED TO BE EMPLOYED

COLOURING INDEX

PROPOSED CONSTRUCTION	RED
ROAD LIMIT	GREEN
BOUNDARY LIMIT	BLACK

AREA PARTICULARS


PLOT AREA	7150 SQ.FT OR 665 m ²
PROPOSED G.F.	2432 SQ.FT OR 225.23 m ²
F.F.	2511 SQ.FT OR 232.26 m ²
PLOT COVERAGE	48%
F.S.I	0.98

FOR MR. GAJENDHARA RAJGA


PLAN SHOWING THE PROPOSED CONSTRUCTION FOR COTTON GARMENT MANUFACTURING & INSTALLATION SWING MACHINE 55HP IN 19 NO 147/10/C PART IN KAMAPURAM VILLAGE, (MOUNT POONAMALLEE ROAD) IN VILVANKKUR PANCHAYAT UNION, CHENGAI M.G.R. DISTRICT, SAIDAPET TALUK.

SCALE: 1" = 8'0" OR (1:100)


OWNER: GAJENDHARA RAJGA
 OWNER APPLICANT
 G. RUTHAPRADEVI D.C.E.
 Consulting Engineer
 42, N. S. Road,
 CHENNAI - 600 008.

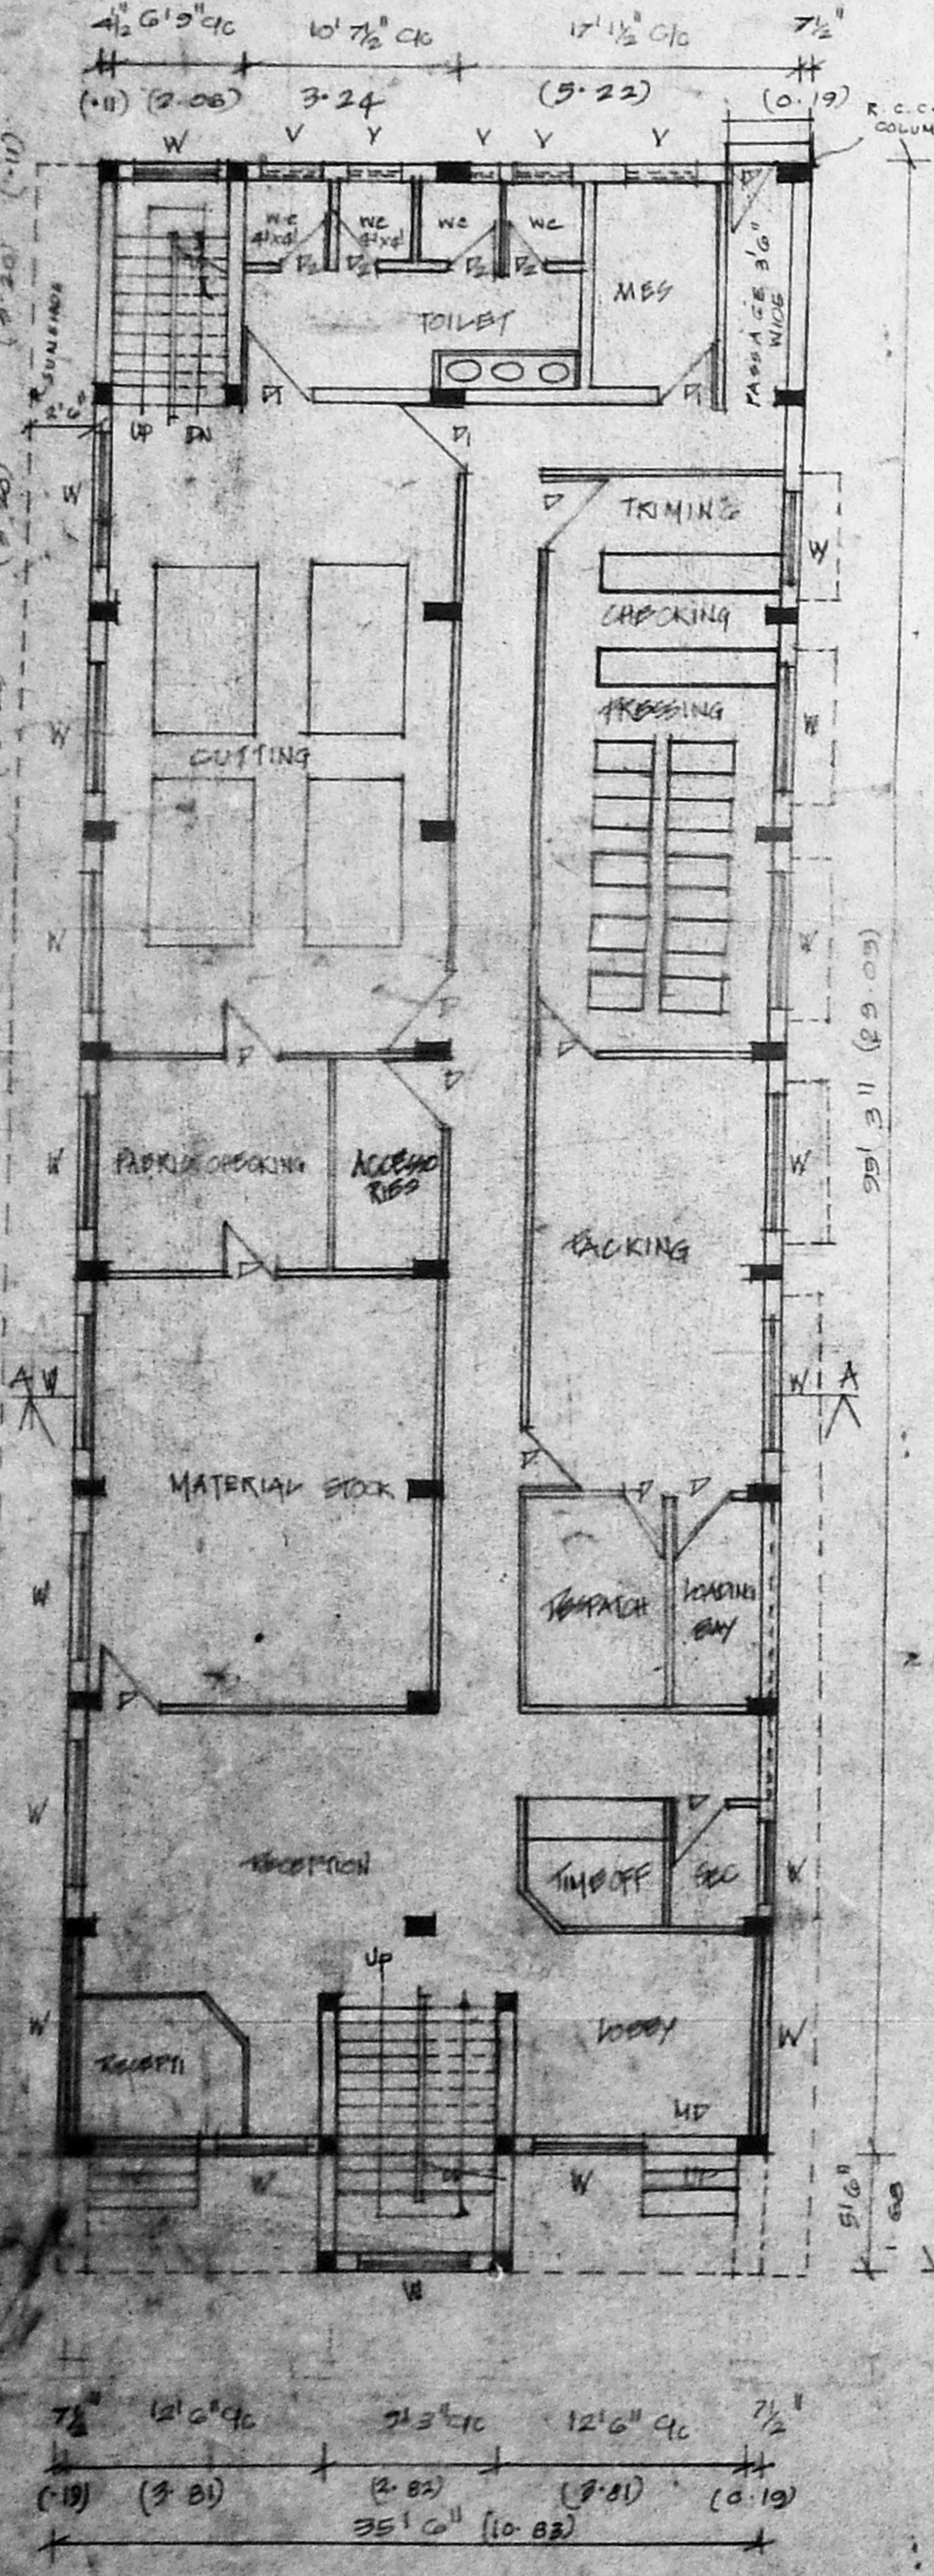


PROPOSED GROUND FLOOR PLAN

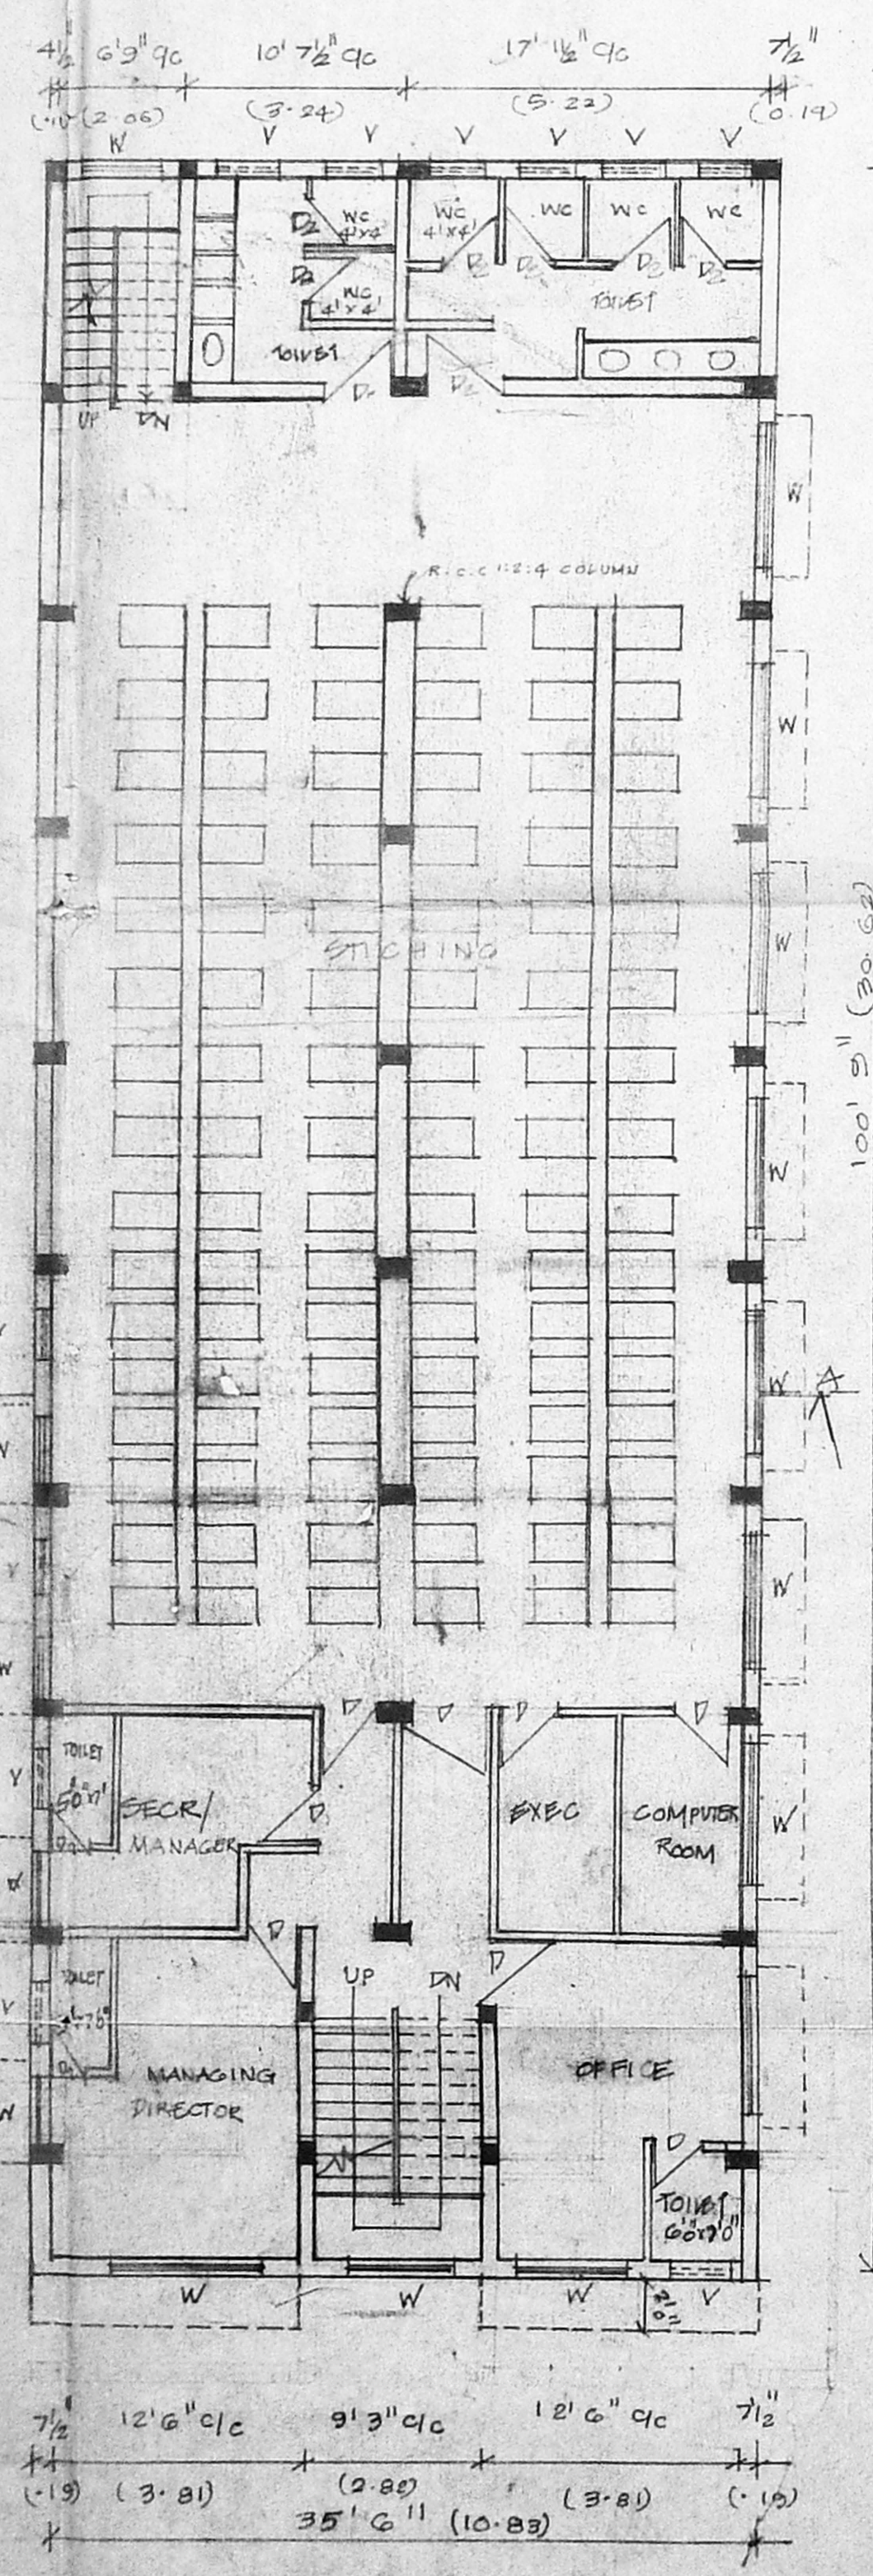

PROPOSED FIRST FLOOR PLAN

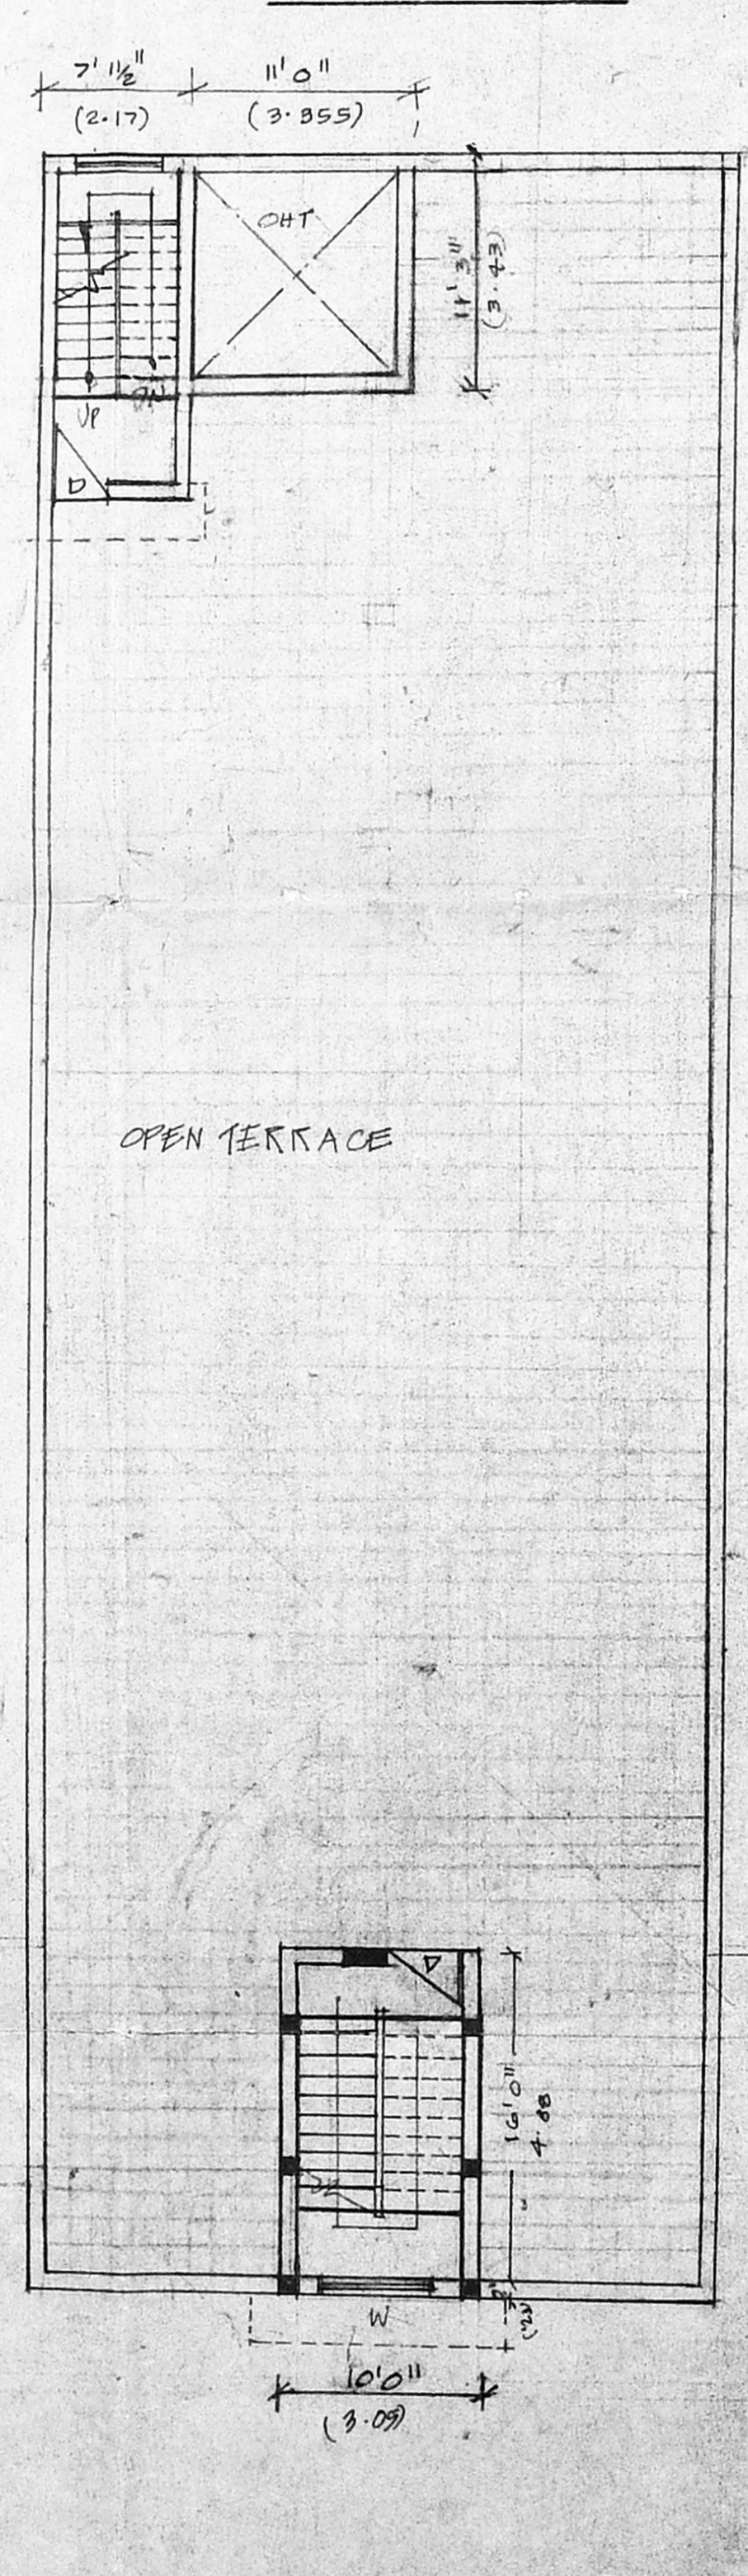

OPEN TERRACE PLAN CUM STAIRCASE HEAD ROOM

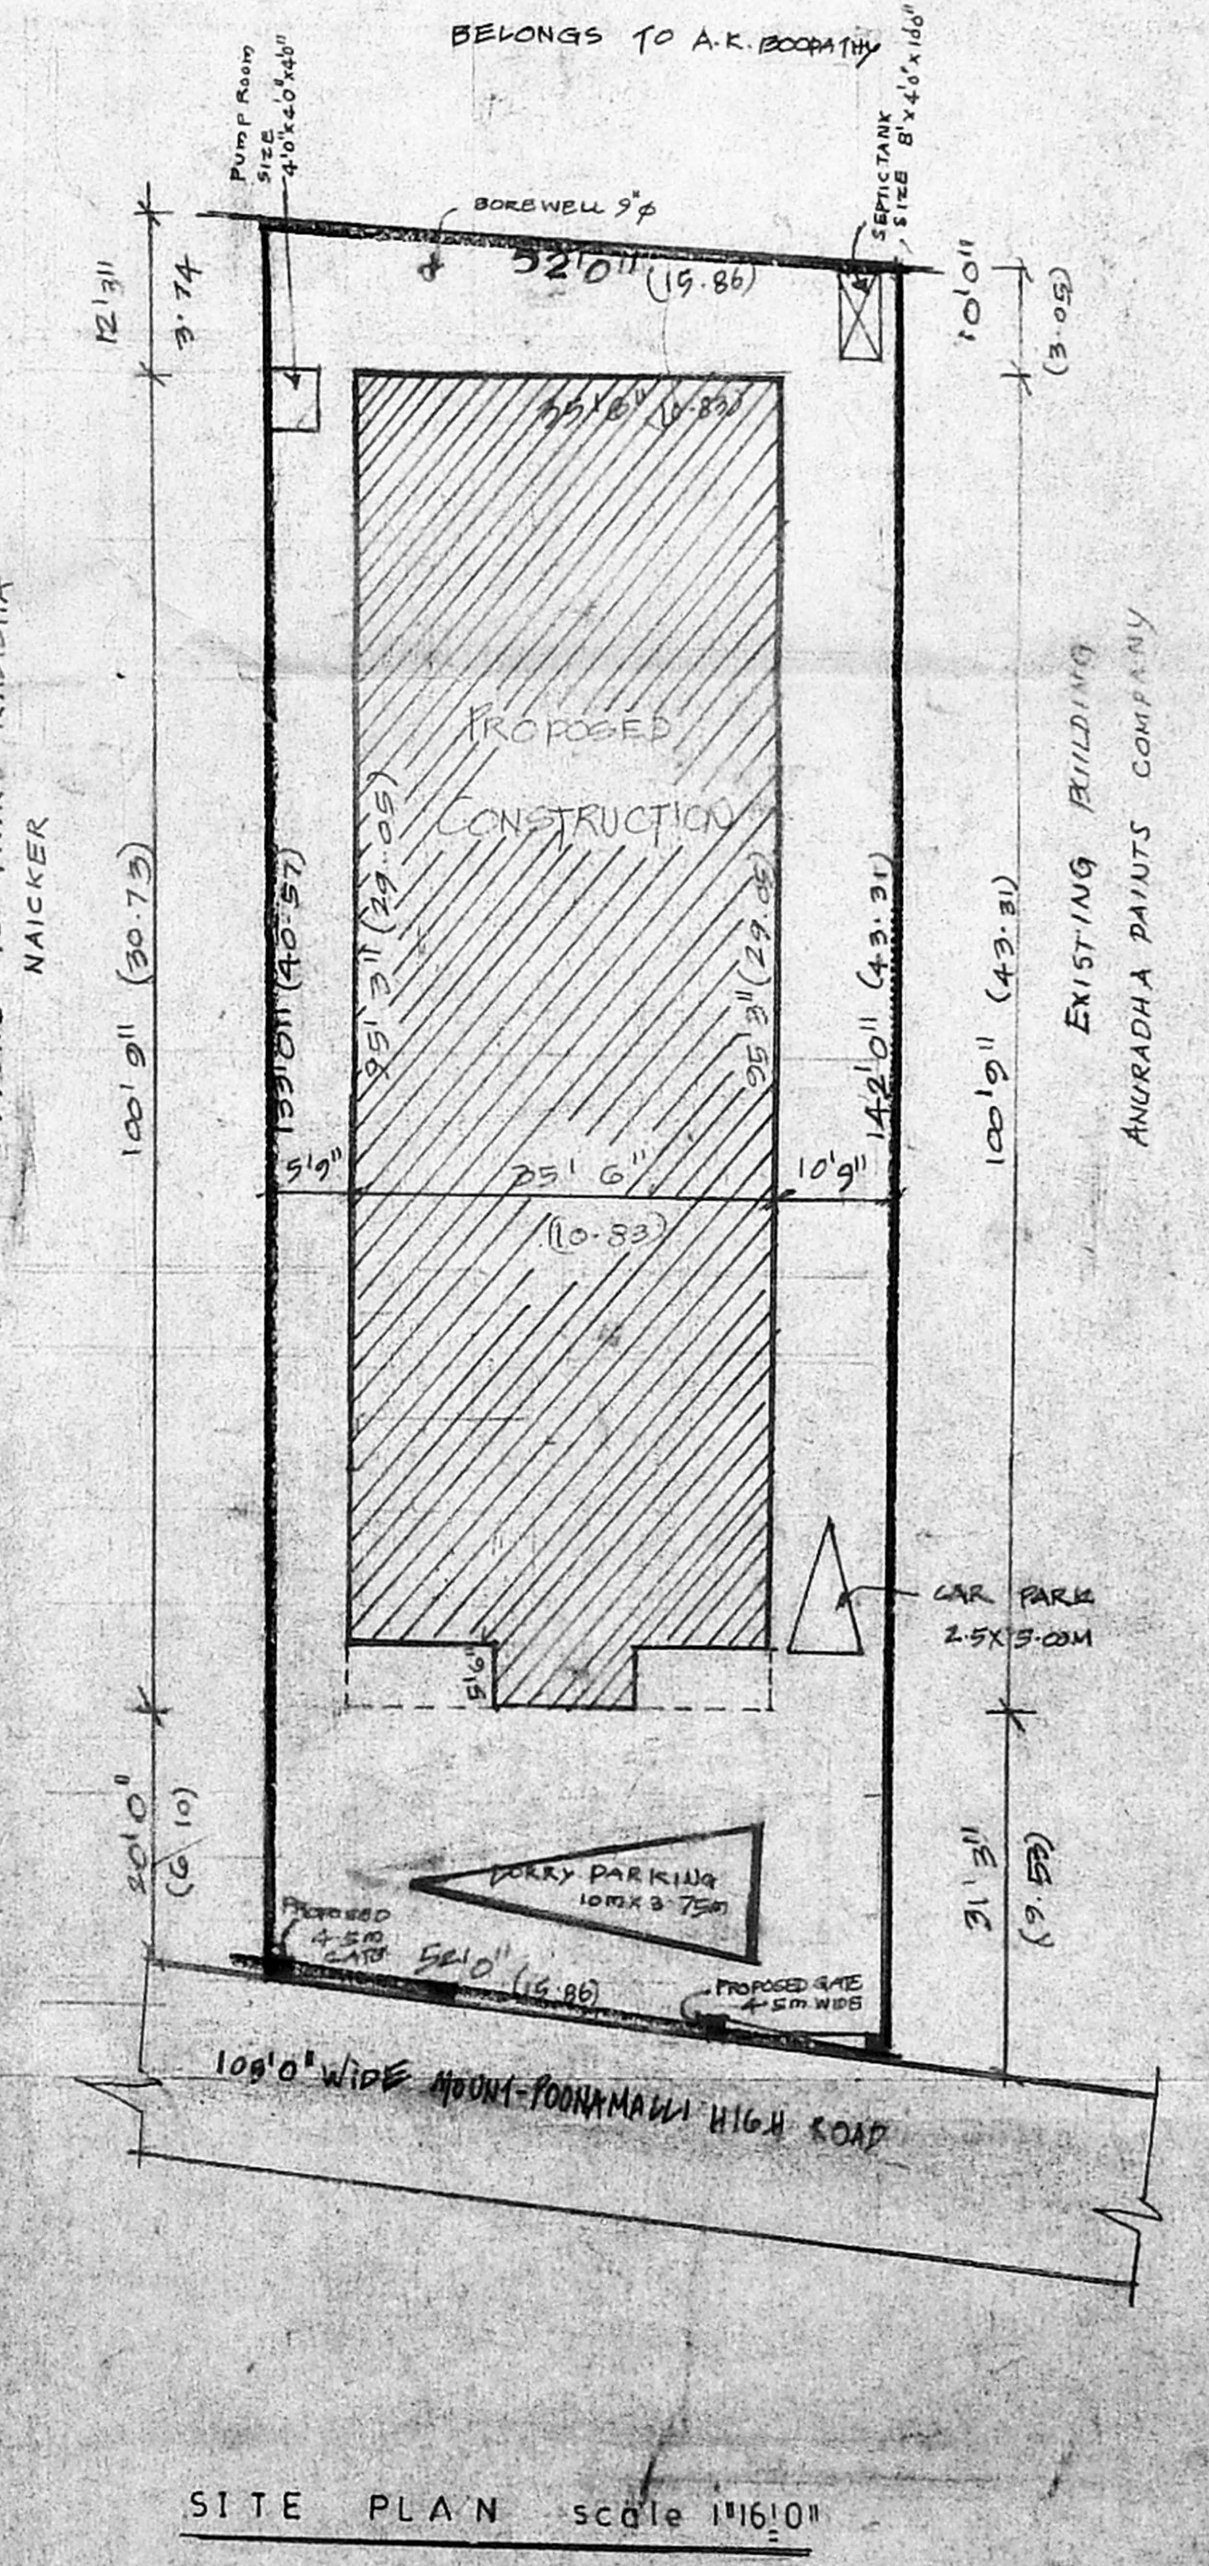

SITE PLAN scale 1:11610'