

ARCHITECTURAL WING
DEPT. OF TELECOM.



NOTE:

EXTENT OF PLOT: 1.0 ACRE & 238 sq.mts.

MMDA 'C' / PP NO. /
C.No. C4/10068/S3
Asst. _____
Scrutiny: 230/6
PART I 19/8
PART II 23/8
AP. _____ DP.

Clearance No. C/Pc/97/93


APPROVED

Subject to the conditions in this office letter

No. C4/10068/S3

**FOR MEMBER SECRETARY
MADRAS METROPOLITAN
DEVELOPMENT AUTHORITY**

MMDA 'C' / PP NO. /
C.No. _____
Asst. _____
Scrutiny: _____
PART I _____
PART II _____
AP. _____ DP.

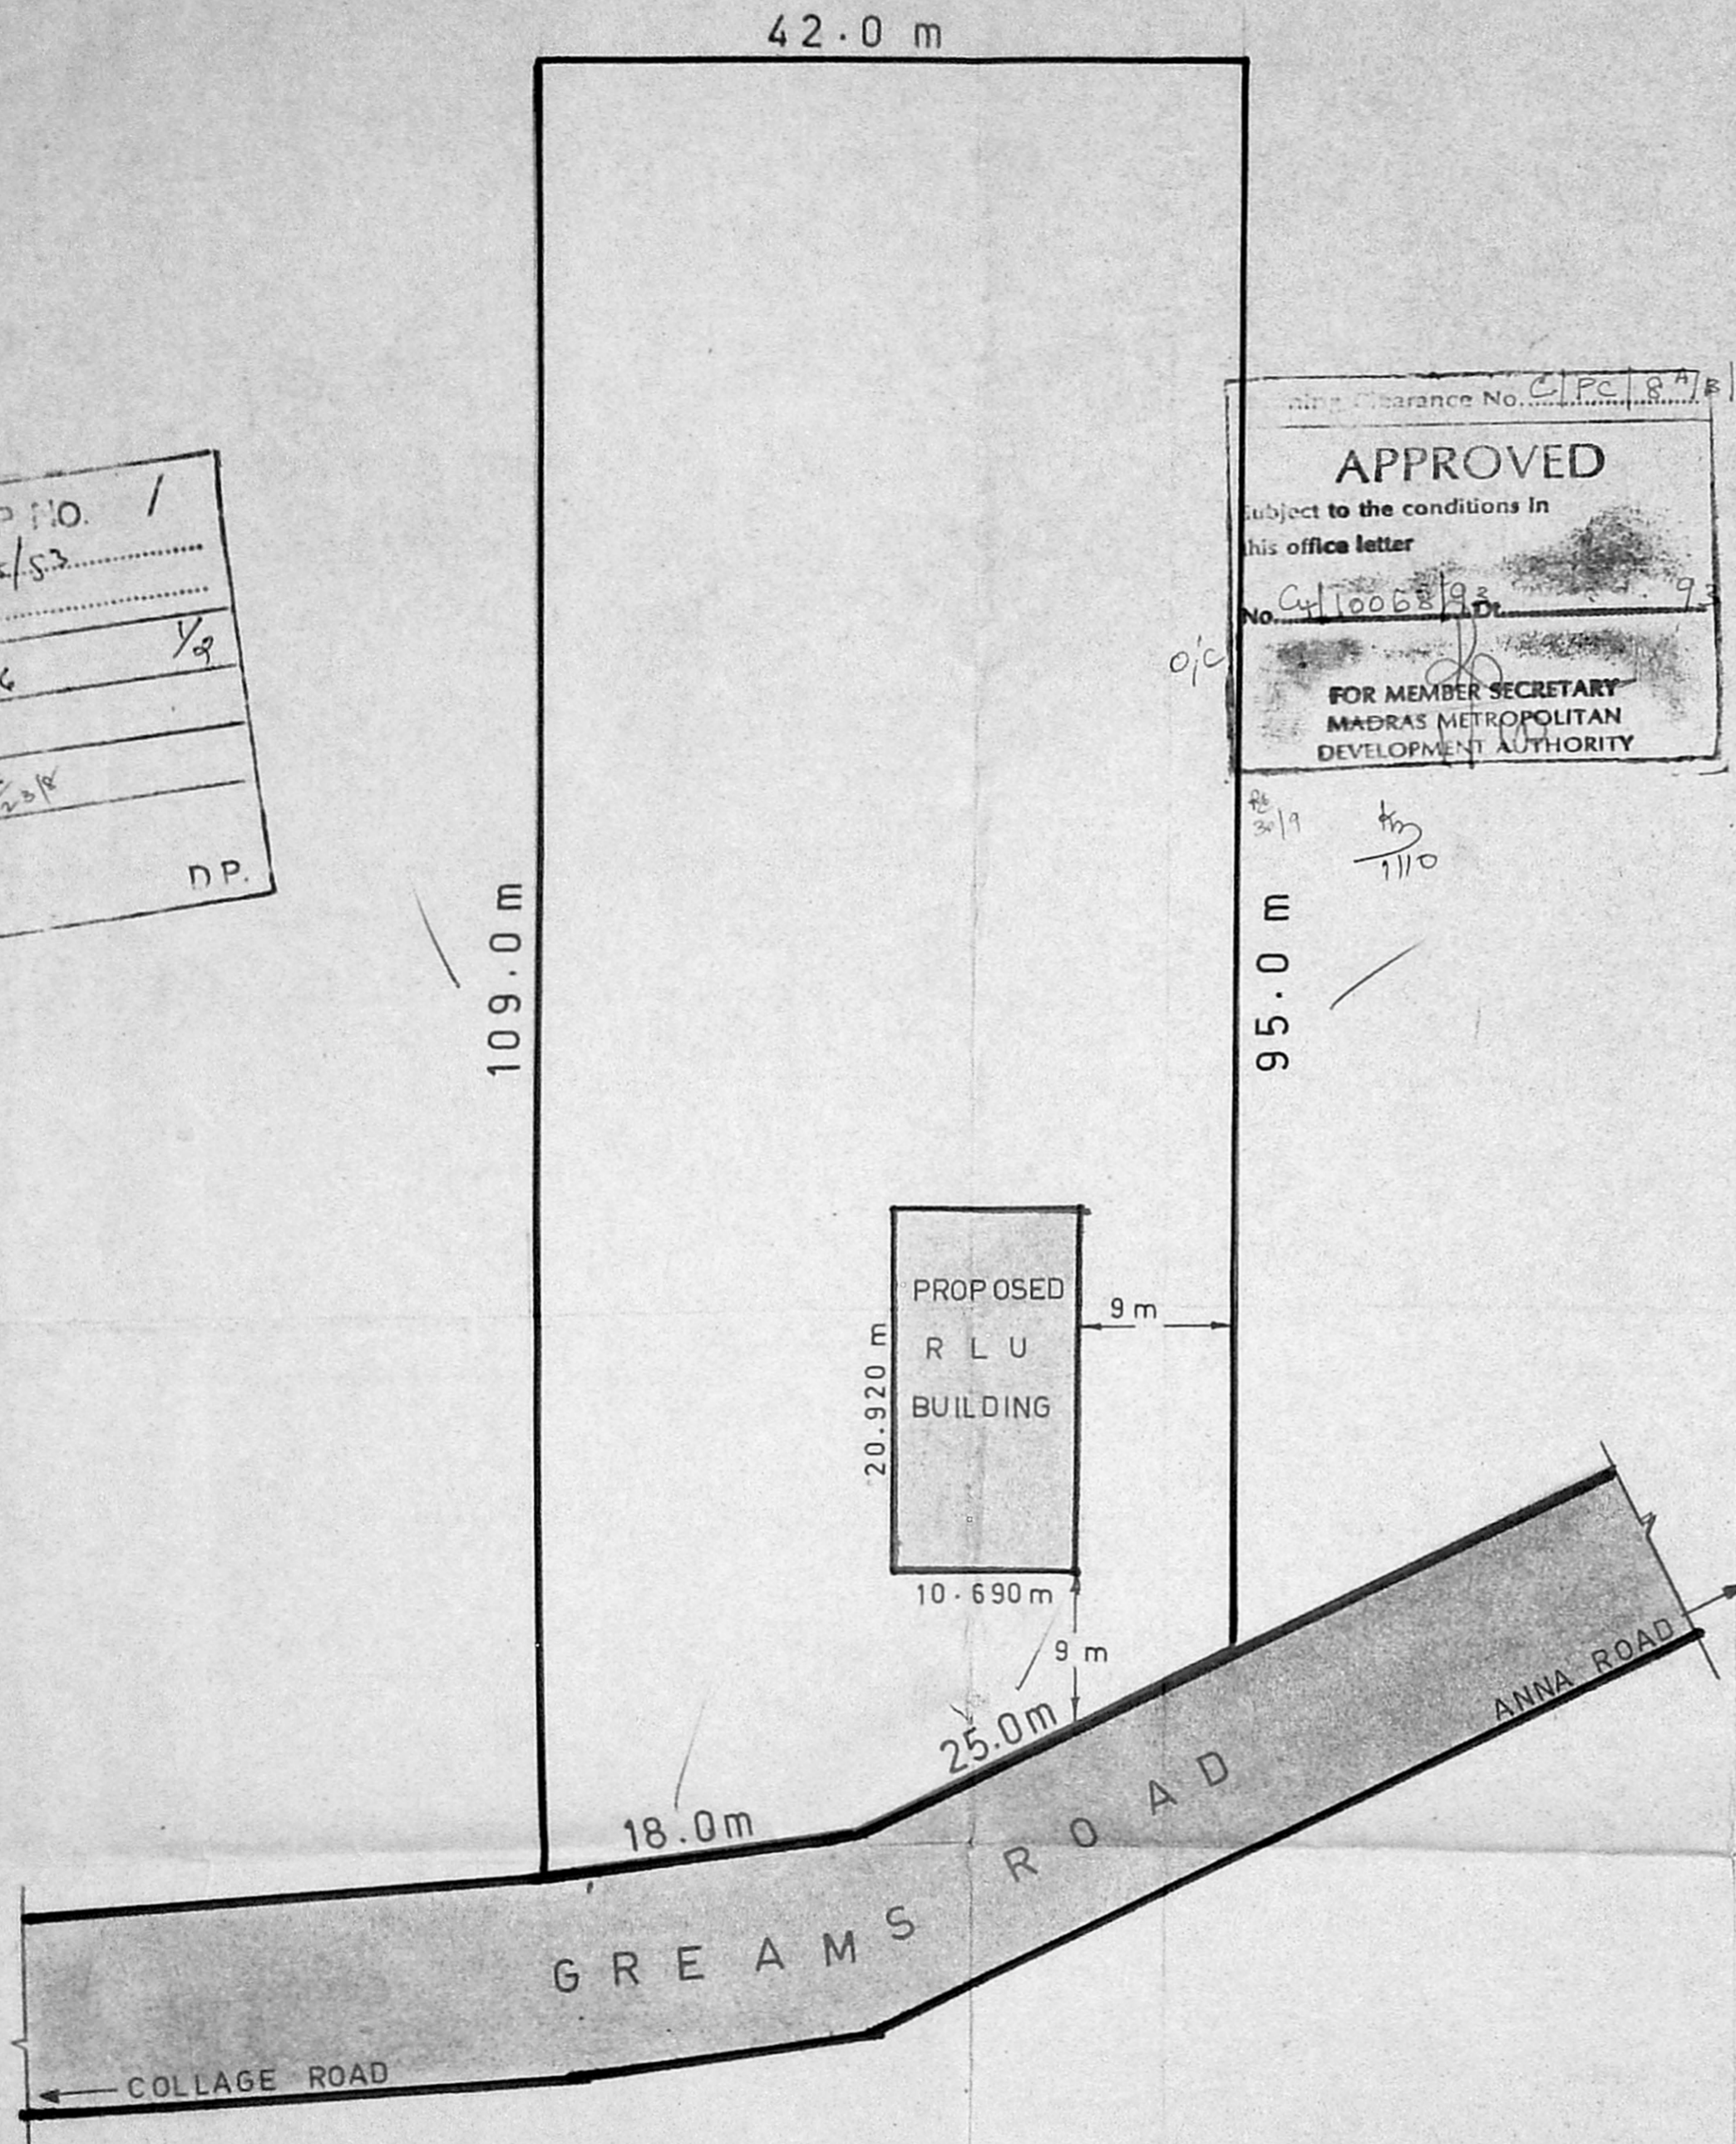

SENIOR ARCHITECT
MADRAS

JOB No. SAM/900 DRG. No. 2

SCALE 1 : 4 00	DATE 23.10.92	DEALT: A. AMARSWAMY
-------------------	------------------	---------------------

PROPOSED R L U BUILDING AT
C T S COMPOUND.

L A Y O U T P L A N

S. MYTHILY
ASST. ARCHITECT

S. Mythily

Asst. Genl. Mgr.
Madras Telephones


D. R. SEN
SENIOR ARCHITECT

SCHEDULE OF JOINERY.


S.No	TYPE	WIDTH	HEIGHT	DESCRIPTION.
1.	D	1500	2250	DOORS: T.W. PANELLED DOOR
2.	D	1000	2250	- DO -
3.	D	1000	2250	- DO -
WINDOWS:-				
1.	W/S	850	850	AL. WINDOW SLIDING
2.	W/AC	850	1400	AL. WINDOW WITH AC PROVISION.
3.	W	850	1400	AL. WINDOW.
VENTILATOR				
1.	V	850	600	AL WITH GLASS LOUVERS.
	EF	600	600	AL. EXHAUST FAN.
	RS	3000	3000	ROLLING SHUTTER.

ARCHITECTURAL WING.
 DEPARTMENT OF TELECOMMUNICATION


NOTES.
 1. THIS DRG. HAS BEEN APPROVED BY THE G.M. MADRAS TELEPHONES AVT BLDG. MADRAS.3 VIDE HIS LETTER NO BP/K.75/92.93/I/9 DATED 12.10.92.

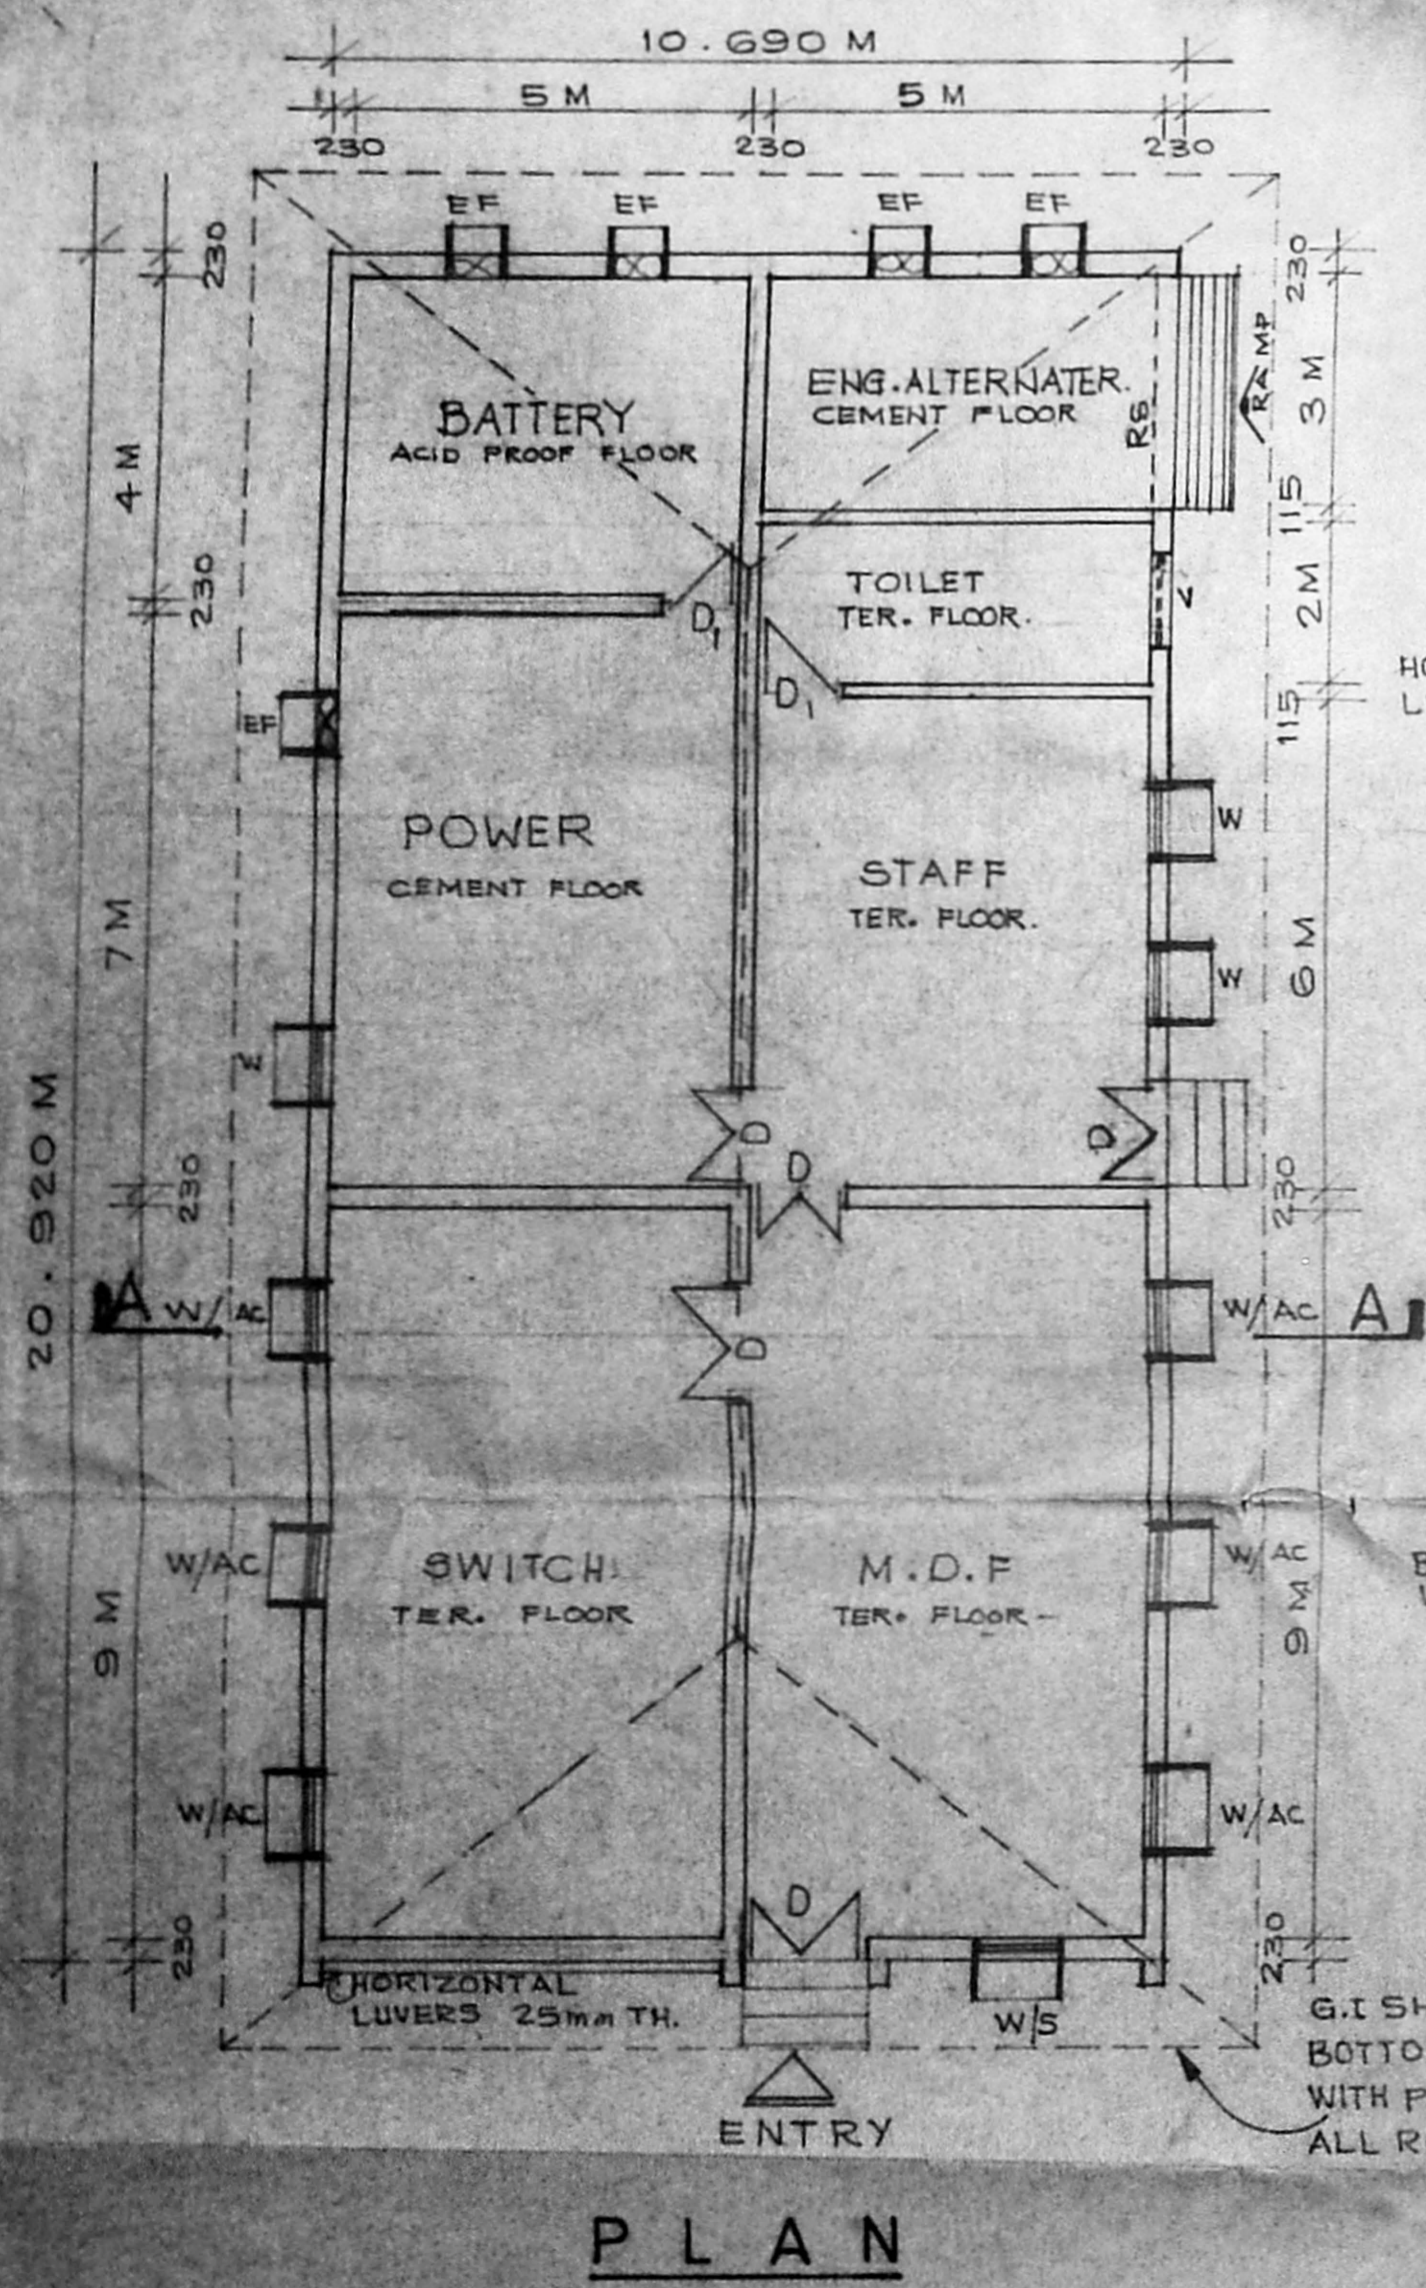


PLAN

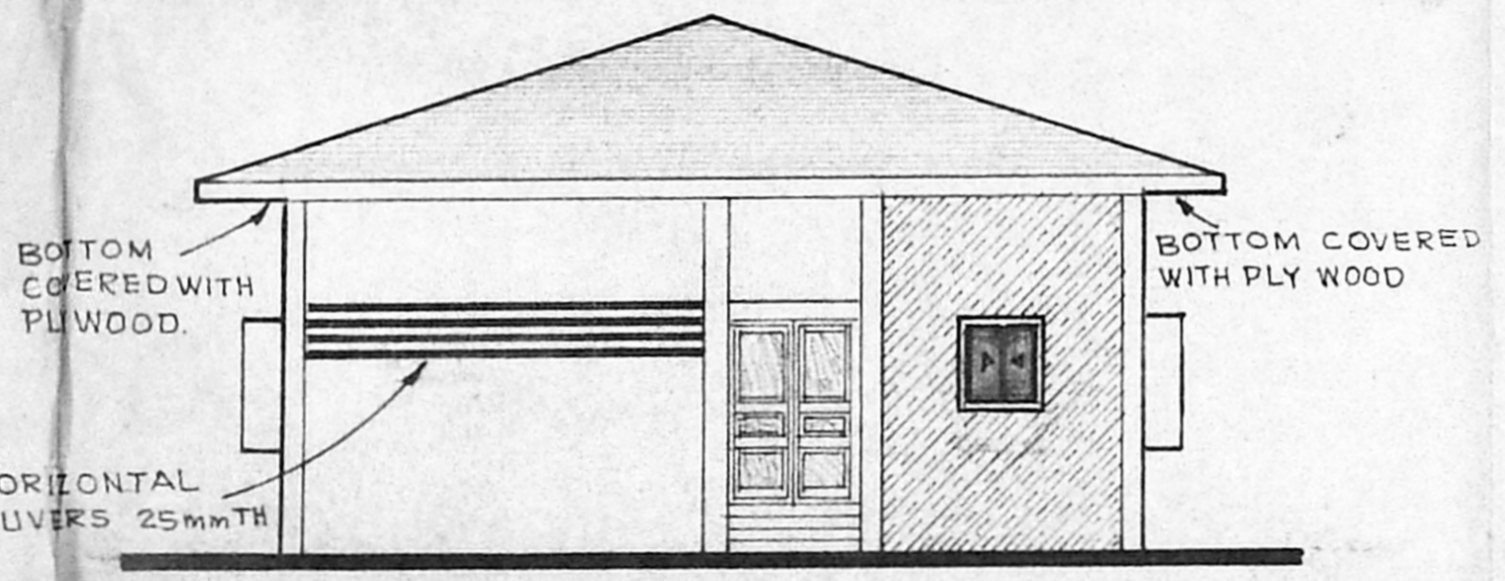


FRONT ELEVATION

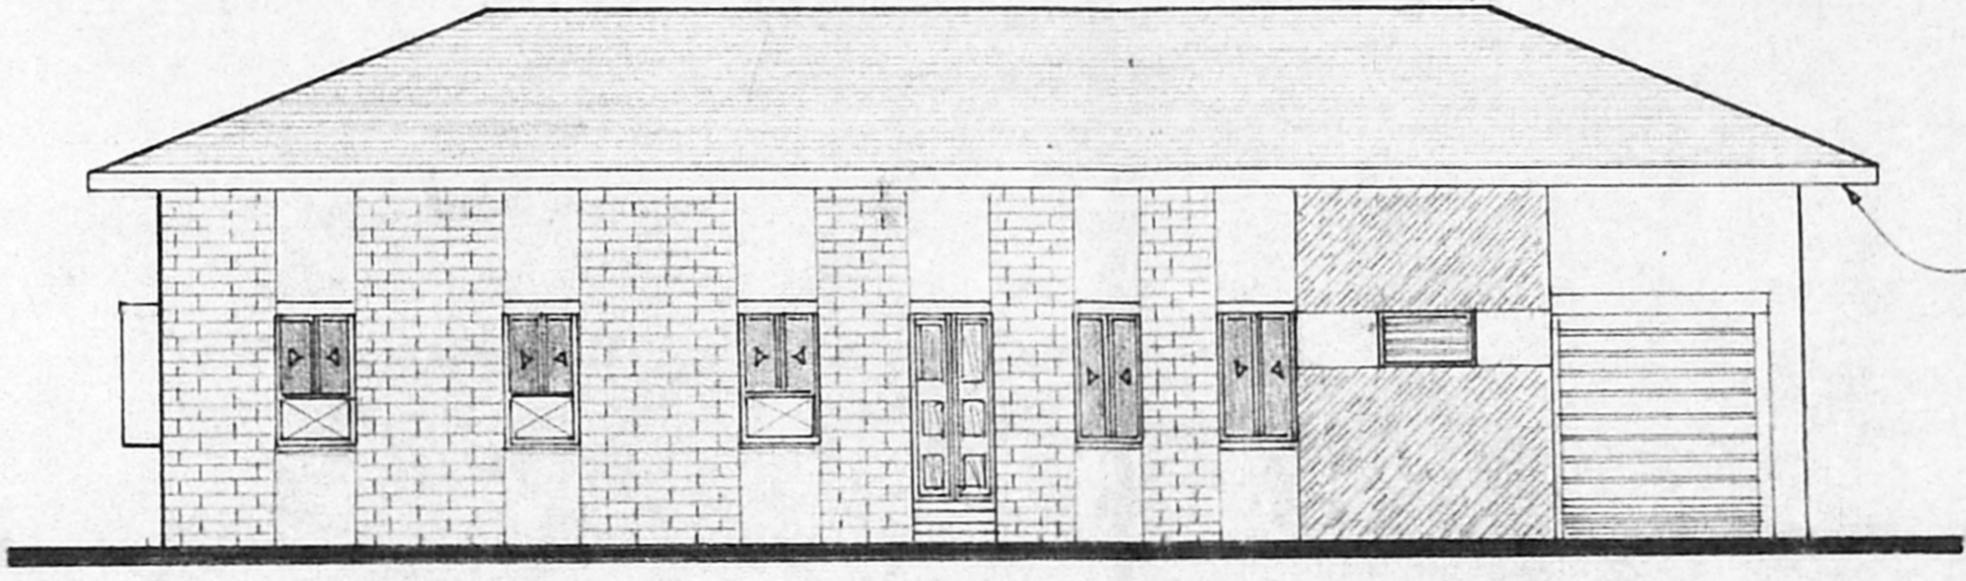


RIGHT SIDE ELEVATION

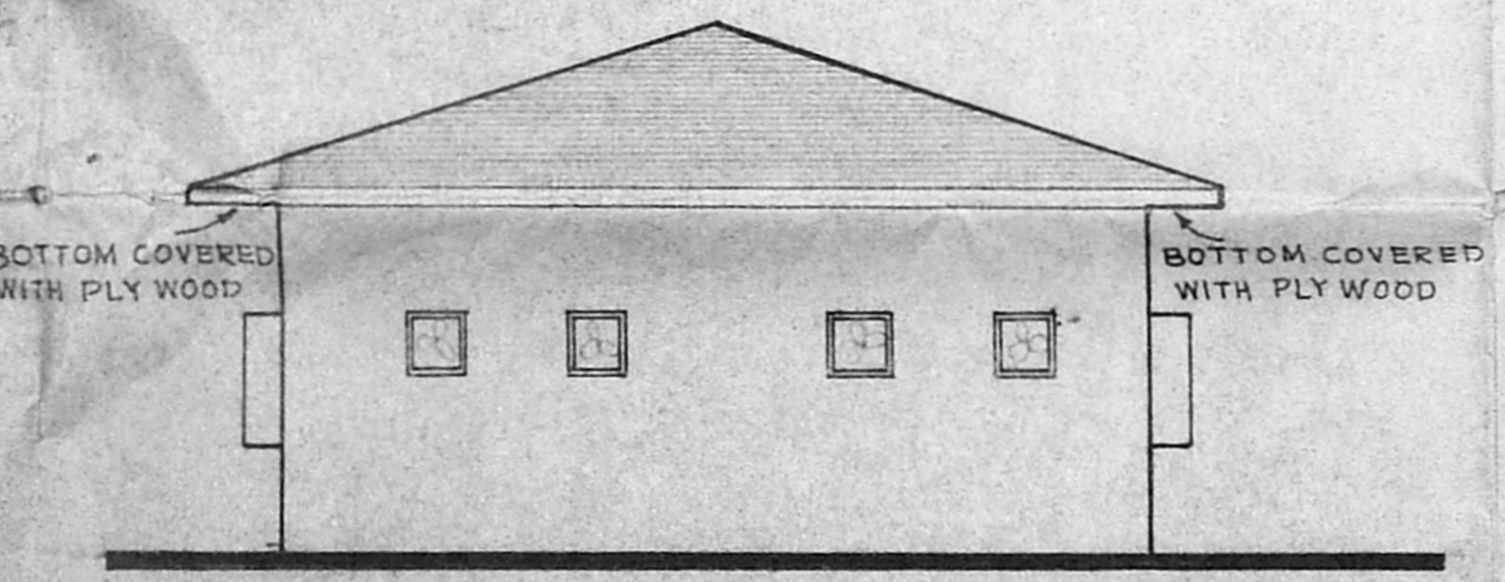

REAR ELEVATION

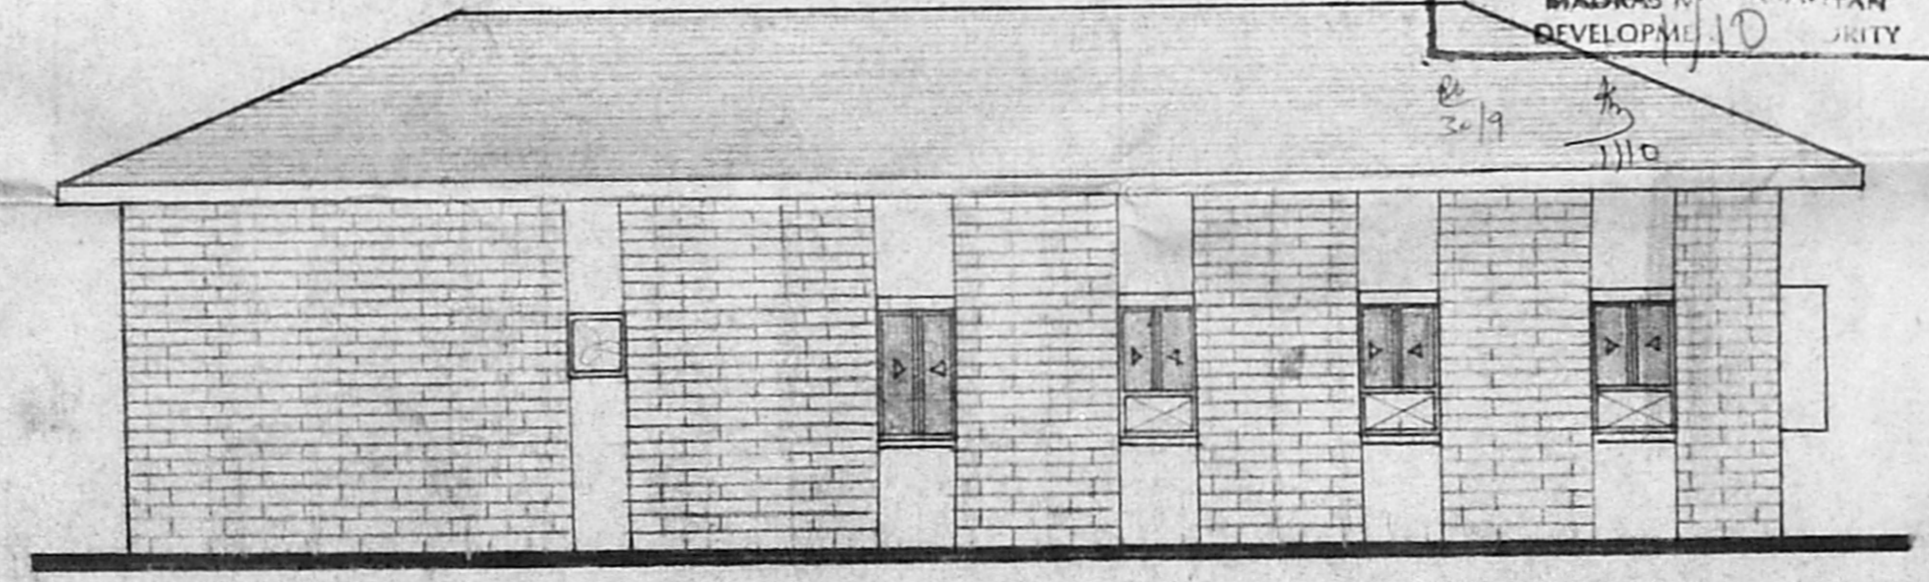


LEFT SIDE ELEVATION

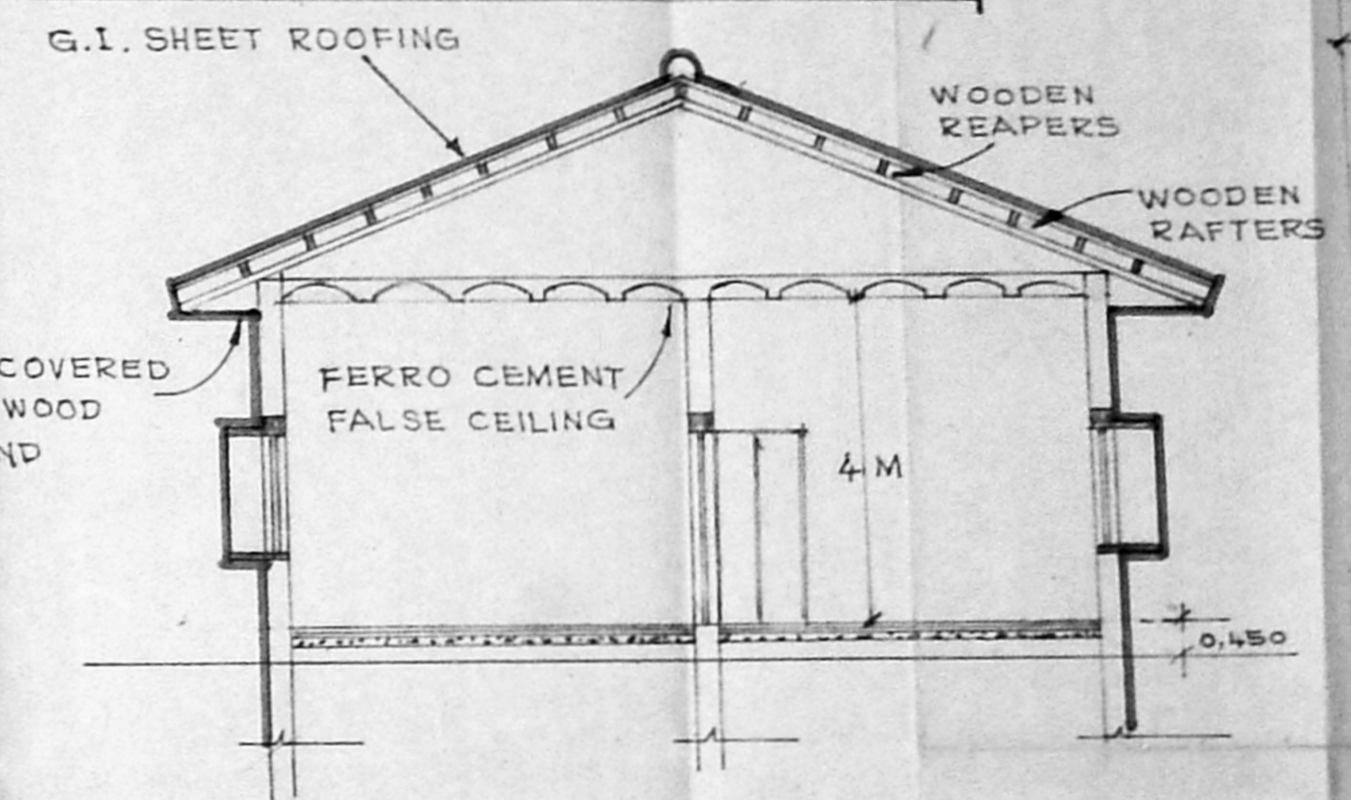

SECTION AA

Planning Clearance No. 21/PC/8/1/92
APPROVED
 Subject to the conditions in this office letter
 No. 10/06/92
 FOR MEMBER SECRETARY
 MADRAS TELECOMMUNICATION DEVELOPMENT AUTHORITY

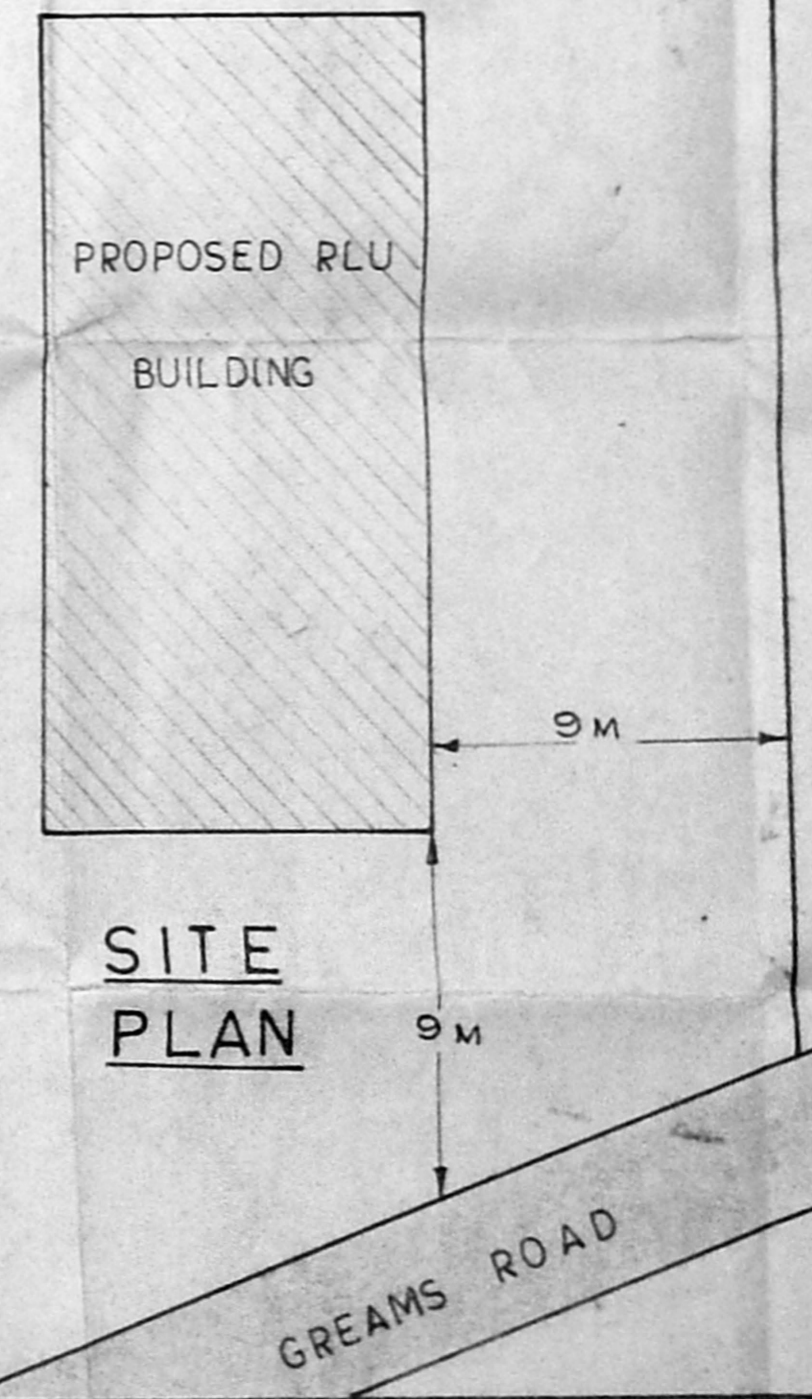

SITE PLAN

SENIOR ARCHITECT MADRAS		
JOB No. SAM/900	DRG. No. 1 SCALE 1:100	DEALT : A. ANANDSWAMY DATE: 23.10.1992.
PROPOSED RLU BUILDING AT CTS CAMPUS WORKING DRAWING		
S. MYTHILY ASST. ARCHITECT		D. R. SEN SENIOR ARCHITECT