




R. plans
dt. 30/1/93

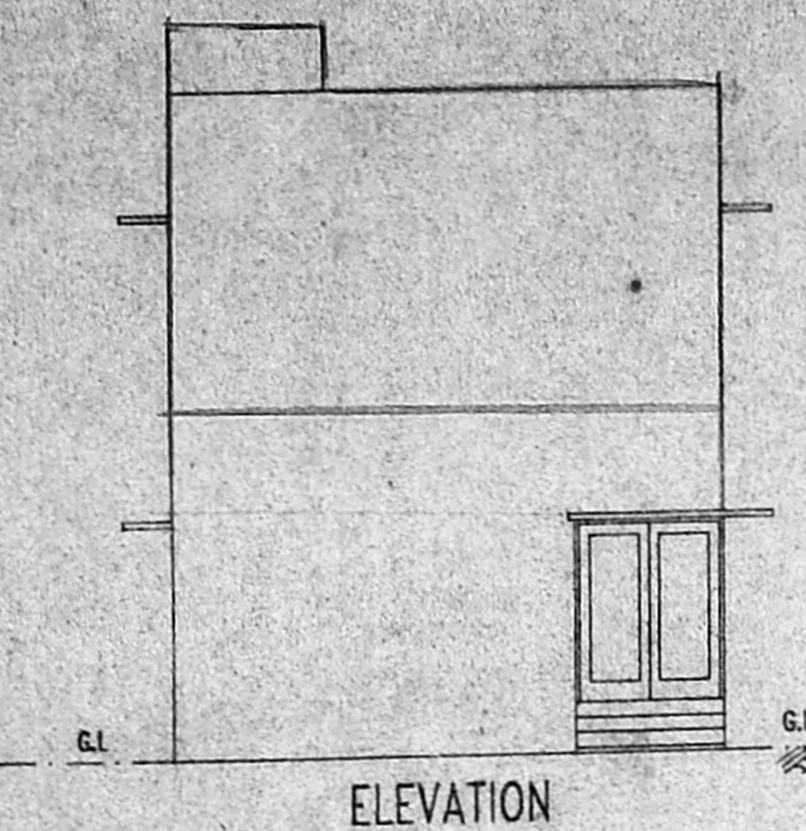


ELEVATION

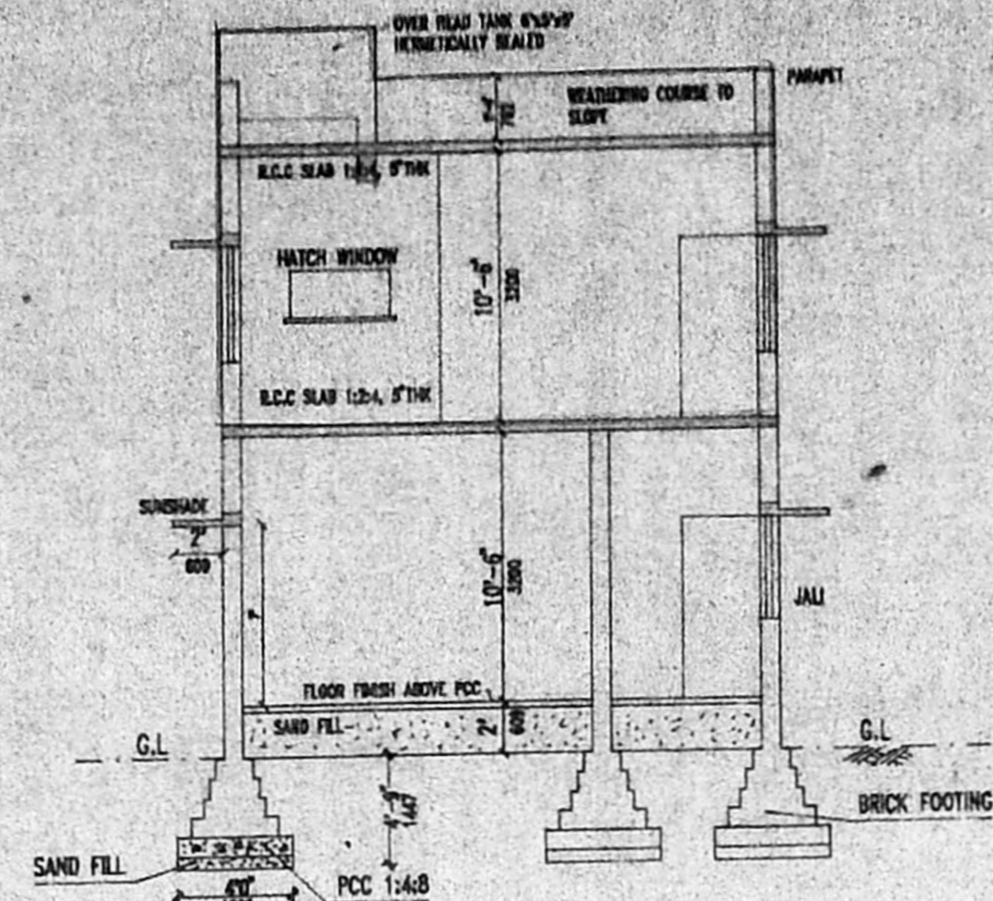


SECTION ON A - A'

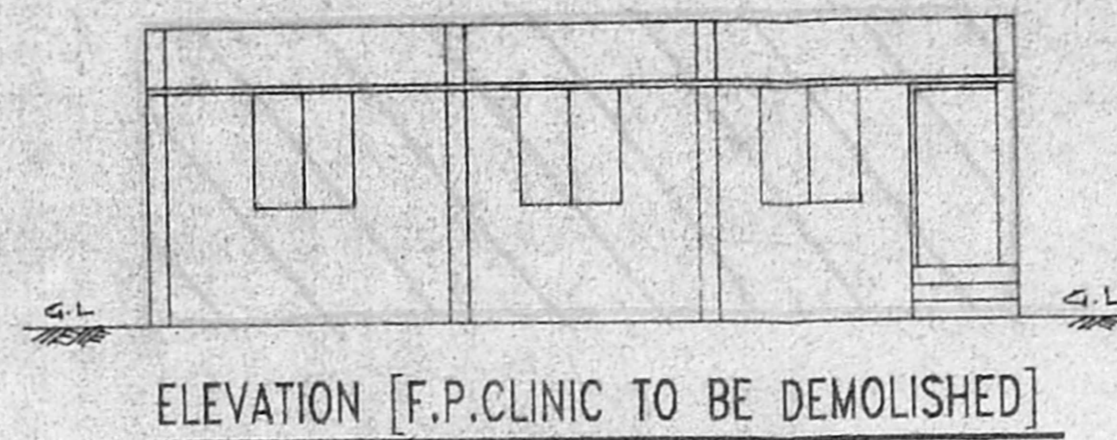

ELEVATION [F.P. CLINIC TO BE DEMOLISHED]

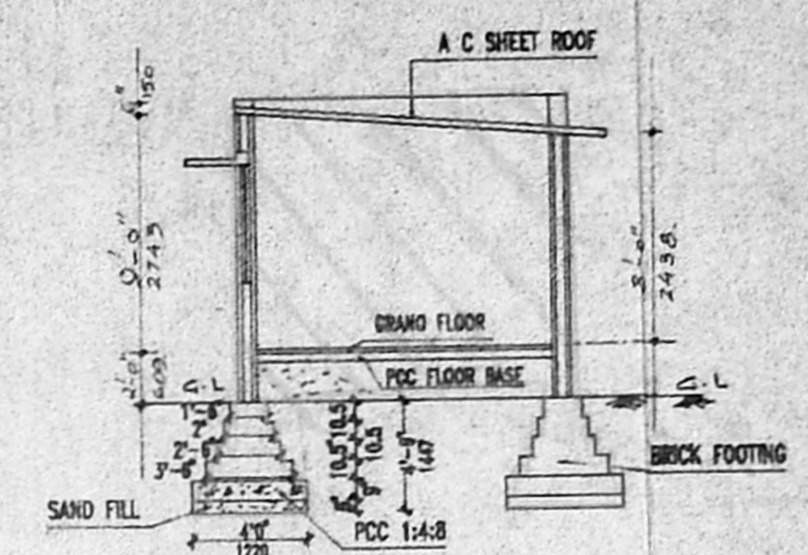


SECTION X-X

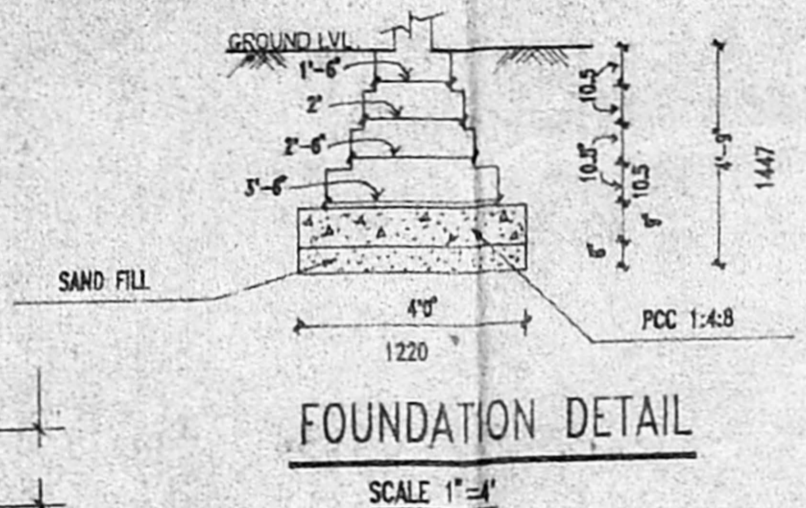


FOUNDATION DETAIL
SCALE 1"=1'


Planning Permit No. C/PP/124/93
APPROVED
SUBJECT TO THE CONDITIONS IN THIS OFFICE LETTER.
No. C/116/952/1 Date: 12-9-93
FOR MEMBERS SECRETARY
MADRAS METROPOLITAN
DEVELOPMENT AUTHORITY
MADRAS-600 008.

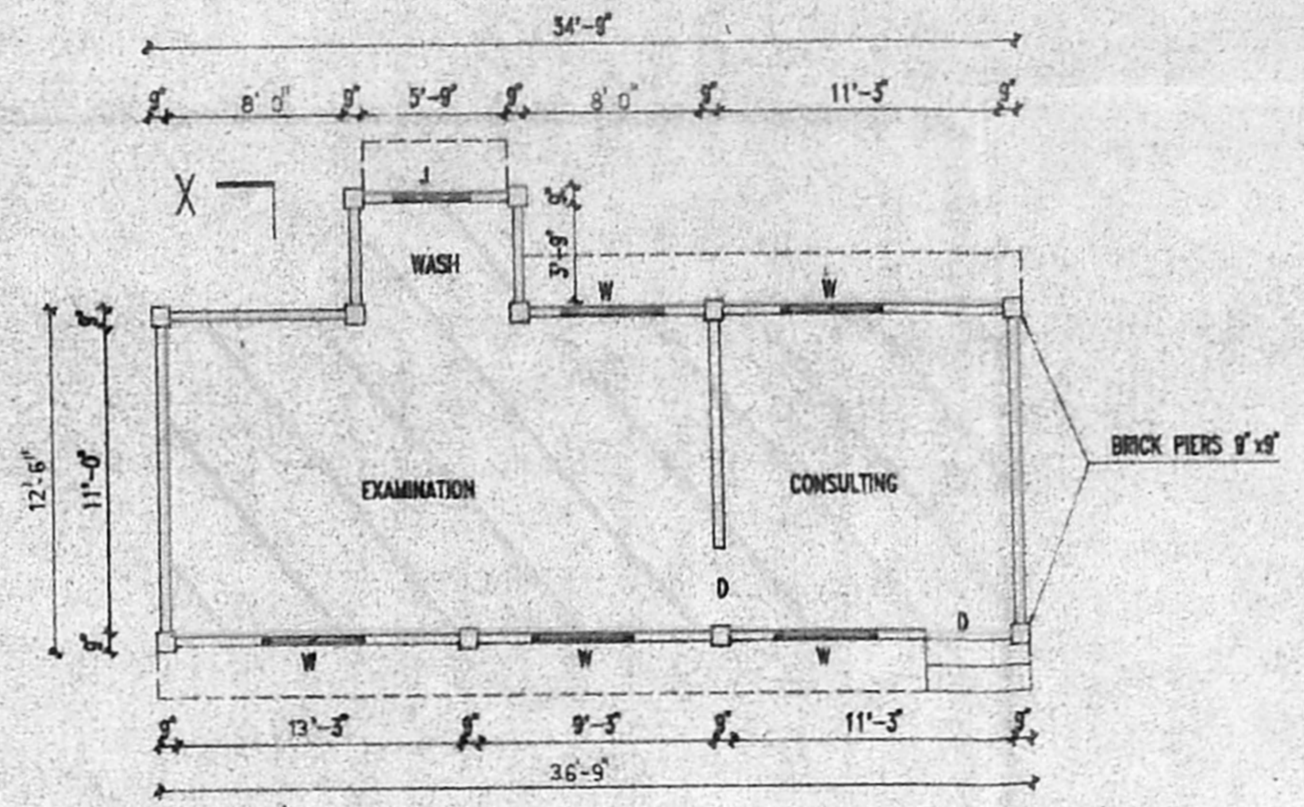


PLAN [F.P. CLINIC] TO BE DEMOLISHED

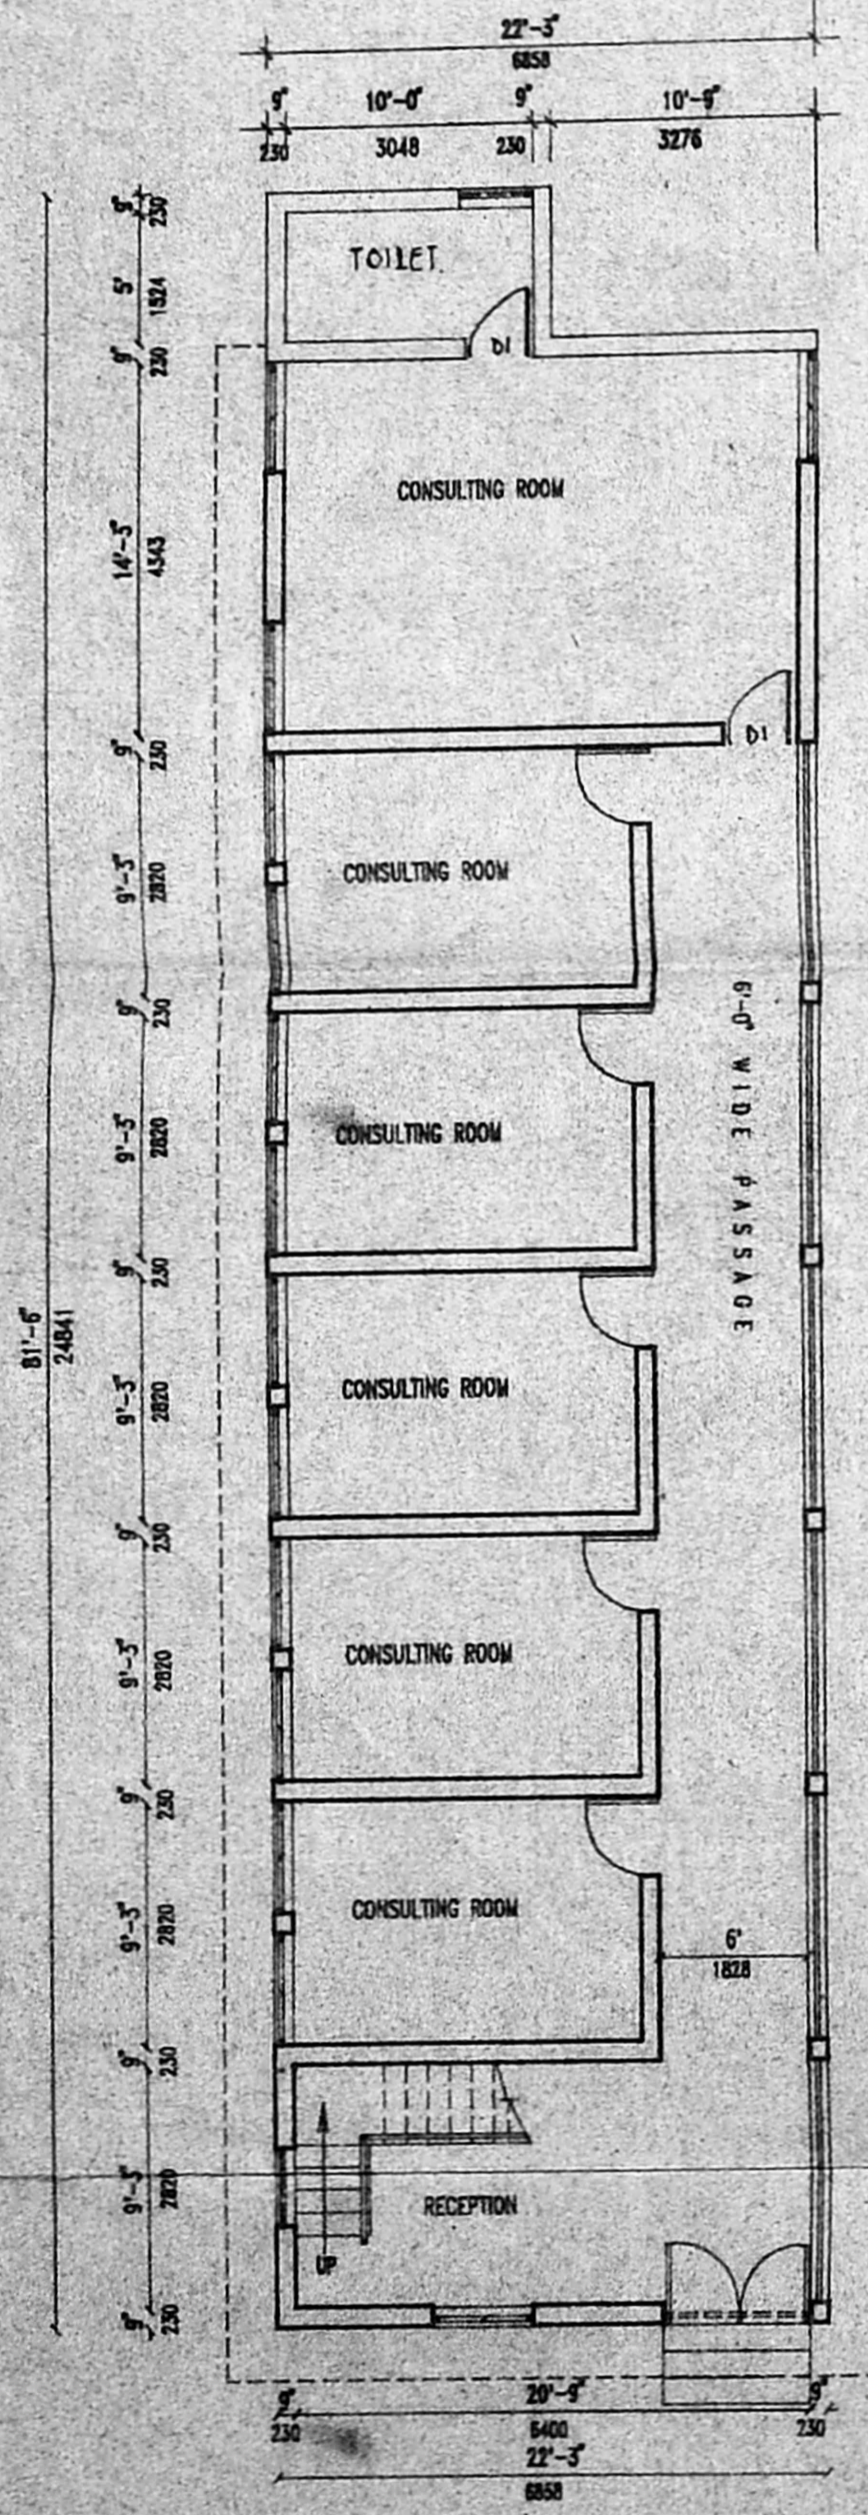

EXTG. GROUND FLOOR PLAN

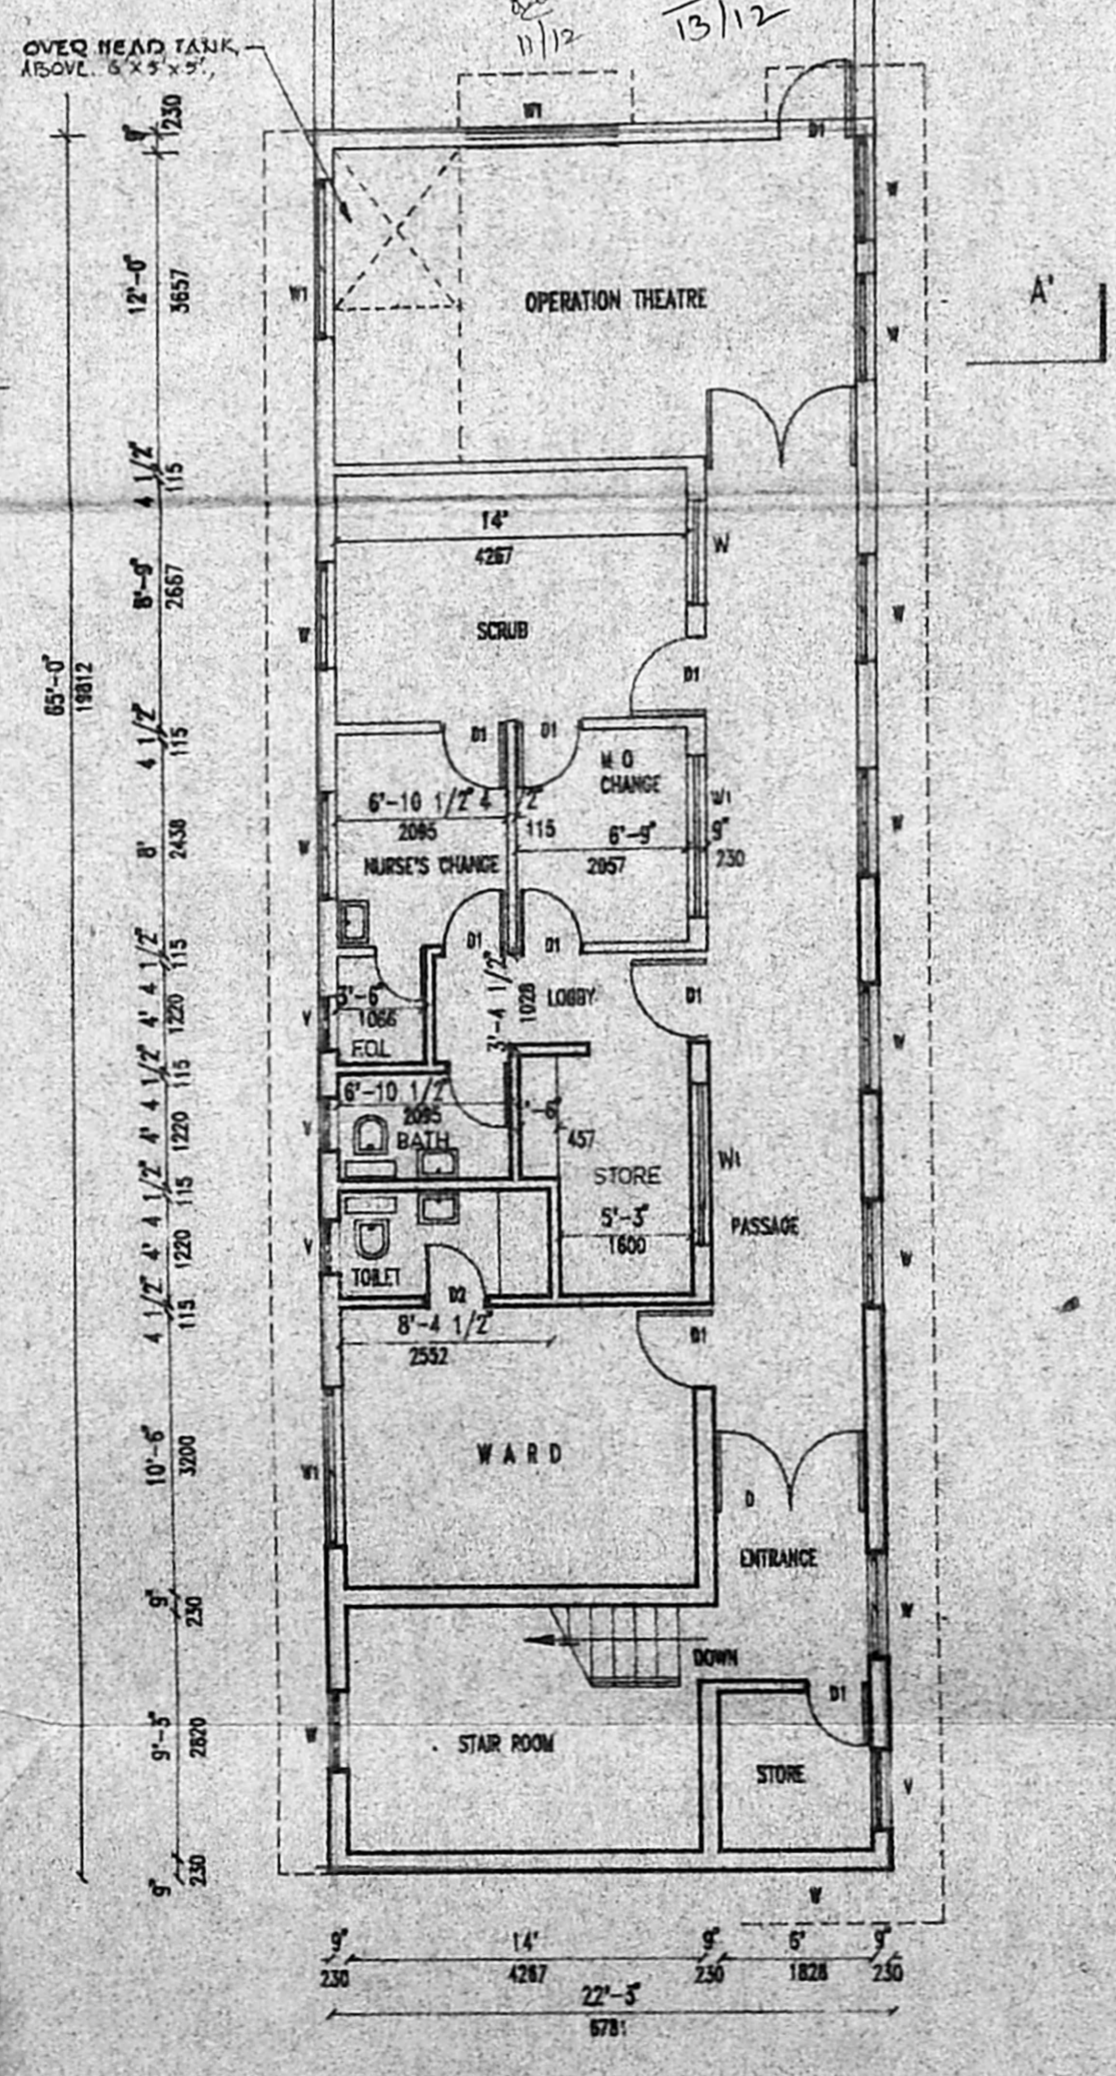

FIRST FLOOR PLAN

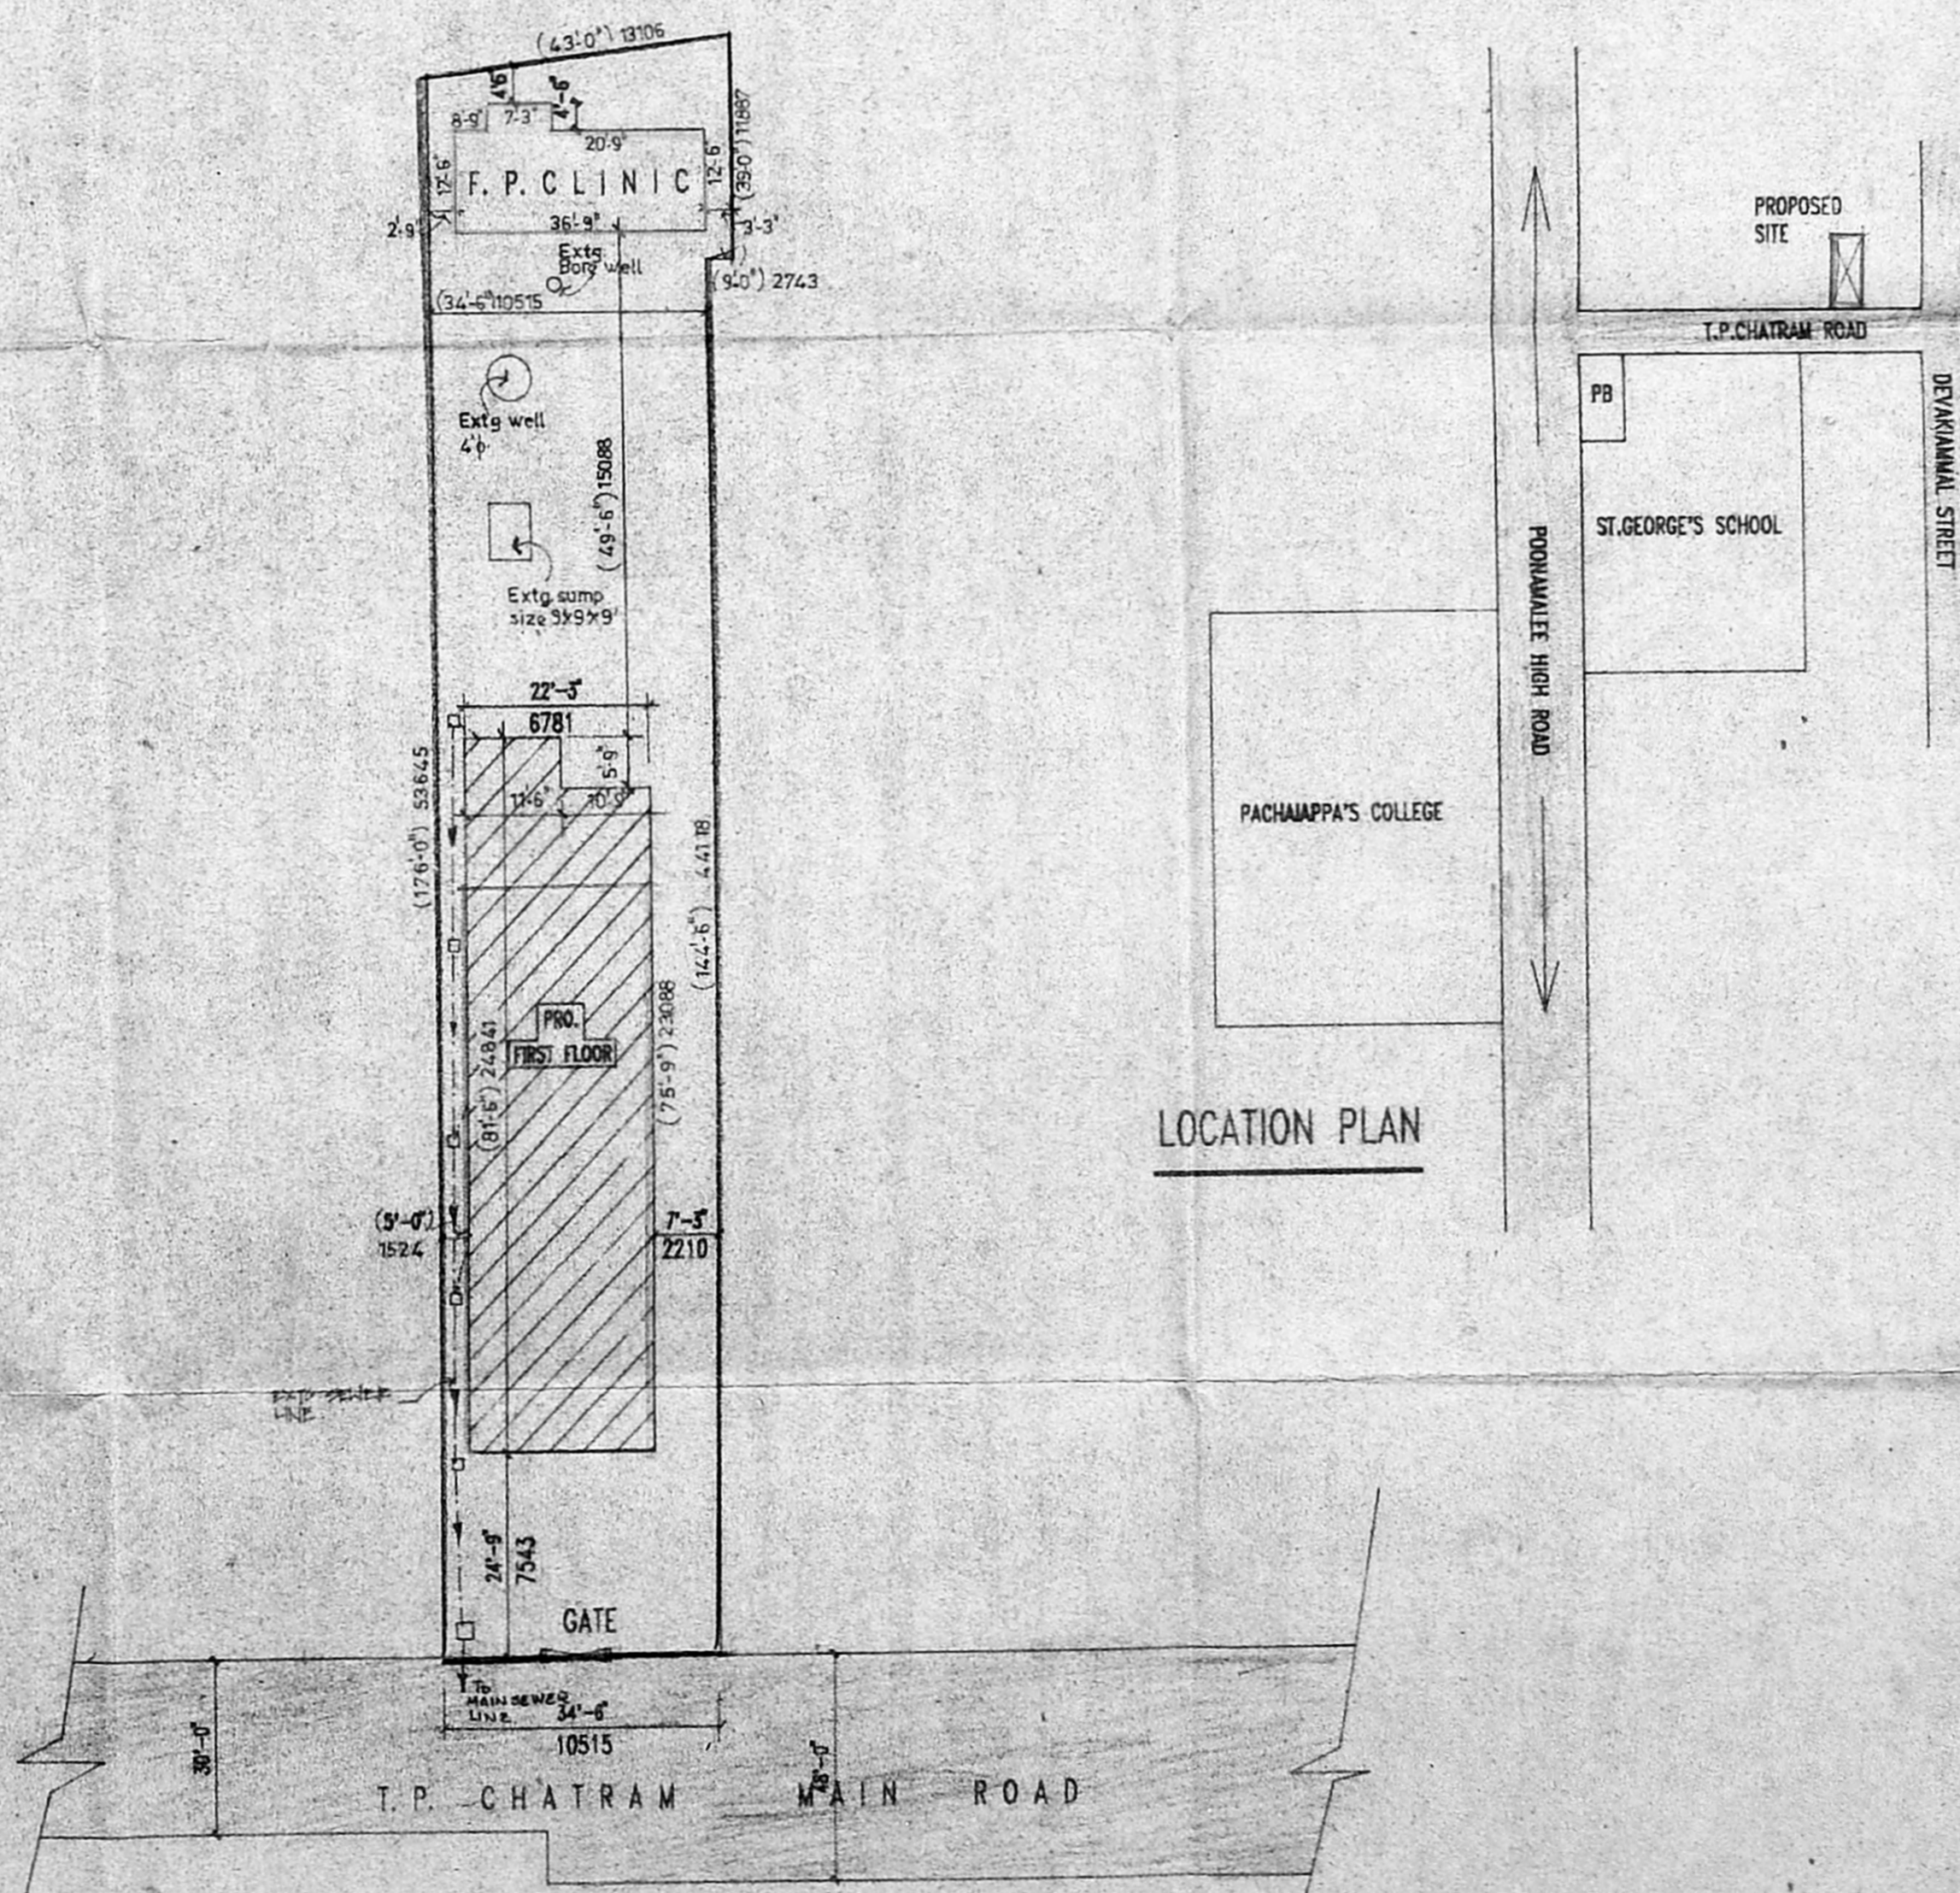

LOCATION PLAN

SCHEDULE OF JOINERY

PROPOSED	
D	6'0" x 7'0" ALU. GLAZED DOOR
D1	3'0" x 7'0" T.W. FLUSH DOOR
D2	2'6" x 7'0" T.W. FLUSH DOOR
W1	6'0" x 4'6" ALU. GLAZED WINDOW
W	4'0" x 4'6" ALU. GLAZED WINDOW
V	2'0" x 3'0" LOUVERED VENTILATOR

- SPECIFICATION**
- USING STANDARD BRICKS IN SUPER STRUCTURE IN C.M.1:5
 - ALL R.C.C. WORKS WITH SUITABLE RE-INFORCEMENT
 - CEILING PLASTERING WITH C.M.1:5
 - WALL PLASTERING INSIDE AND OUTSIDE WITH C.M.1:5
 - WEATHERING COURSE WITH BRICK JELLY IN LIME CONC. WITH ONE COURSE OF FLAT TILES
 - ALL WOOD WORK WITH GOOD QUALITY TEAK WOOD
 - WHITE WASH & COLOR WASH THREE COATS
 - PAINTING ON GRILL & WOOD WITH THREE COATS OVER ONE COAT OF PRIMER WITH APPROVED PAINT

AREA STATEMENT

	Sq.ft	Sq.m
PLOT AREA : 6824.00 613.36		
EXISTING : GROUND FLOOR	1761.00	162.67
PROPOSED : FIRST FLOOR	1462.00	135.83
TOTAL BUILT-UP AREA	3213.00	298.50
TO BE DEMOLISHED F.P. CLINIC	483.00	46.80

LIONS CLUB OF MADRAS (HOST)
[Signature]
 PRESIDENT
APPLICANT/OWNER
V. JEEVAN
 CLASS-I
 LICENCE SURVEYOR No. R.A. 56

JOB TITLE:
 PROPOSED ADDITIONS TO THE EXISTING BLDG.,
 FOR LIONS CLUB (HOST CLUB)
 "SRI NATHIELLA SAMPATHU CHETTY HEALTH CENTRE" (CLINIC)
 AT #1 T.P. CHATRAM MAIN ROAD AMINJIKARAI MADRAS-30
 R.S. Nos 19/1B (PART) & 19/1C (PART)
 PREVIOUS SANCTION No. B A 496/77, DATE 4-4-77,
 DIVISION OLD - 72, NEW - 69.

DG. TITLE: GROUND FLOOR PLAN, FIRST FLOOR PLAN, SITE PLAN, KEY PLAN, SECTION, ELEVATION, DEMOLITION PLAN [F.P. CLINIC], ELEVATION, SECTION.		JOB No.:	
		9230	
AUTHORITIES APPROVAL PLAN.			
SCALE	1:100 1" = 8'-0"	DRAWN	CHRISTOPHER
DATE	21.05.1993	CHECKED	

ARCHITECTS:
JEEVAN & RAVI
 47, BARNABY ROAD
 KILPAUK
 MADRAS-600 010.

51

SITE PLAN SCALE : 1" = 33'-0"