




P. Plan  
13/10/93

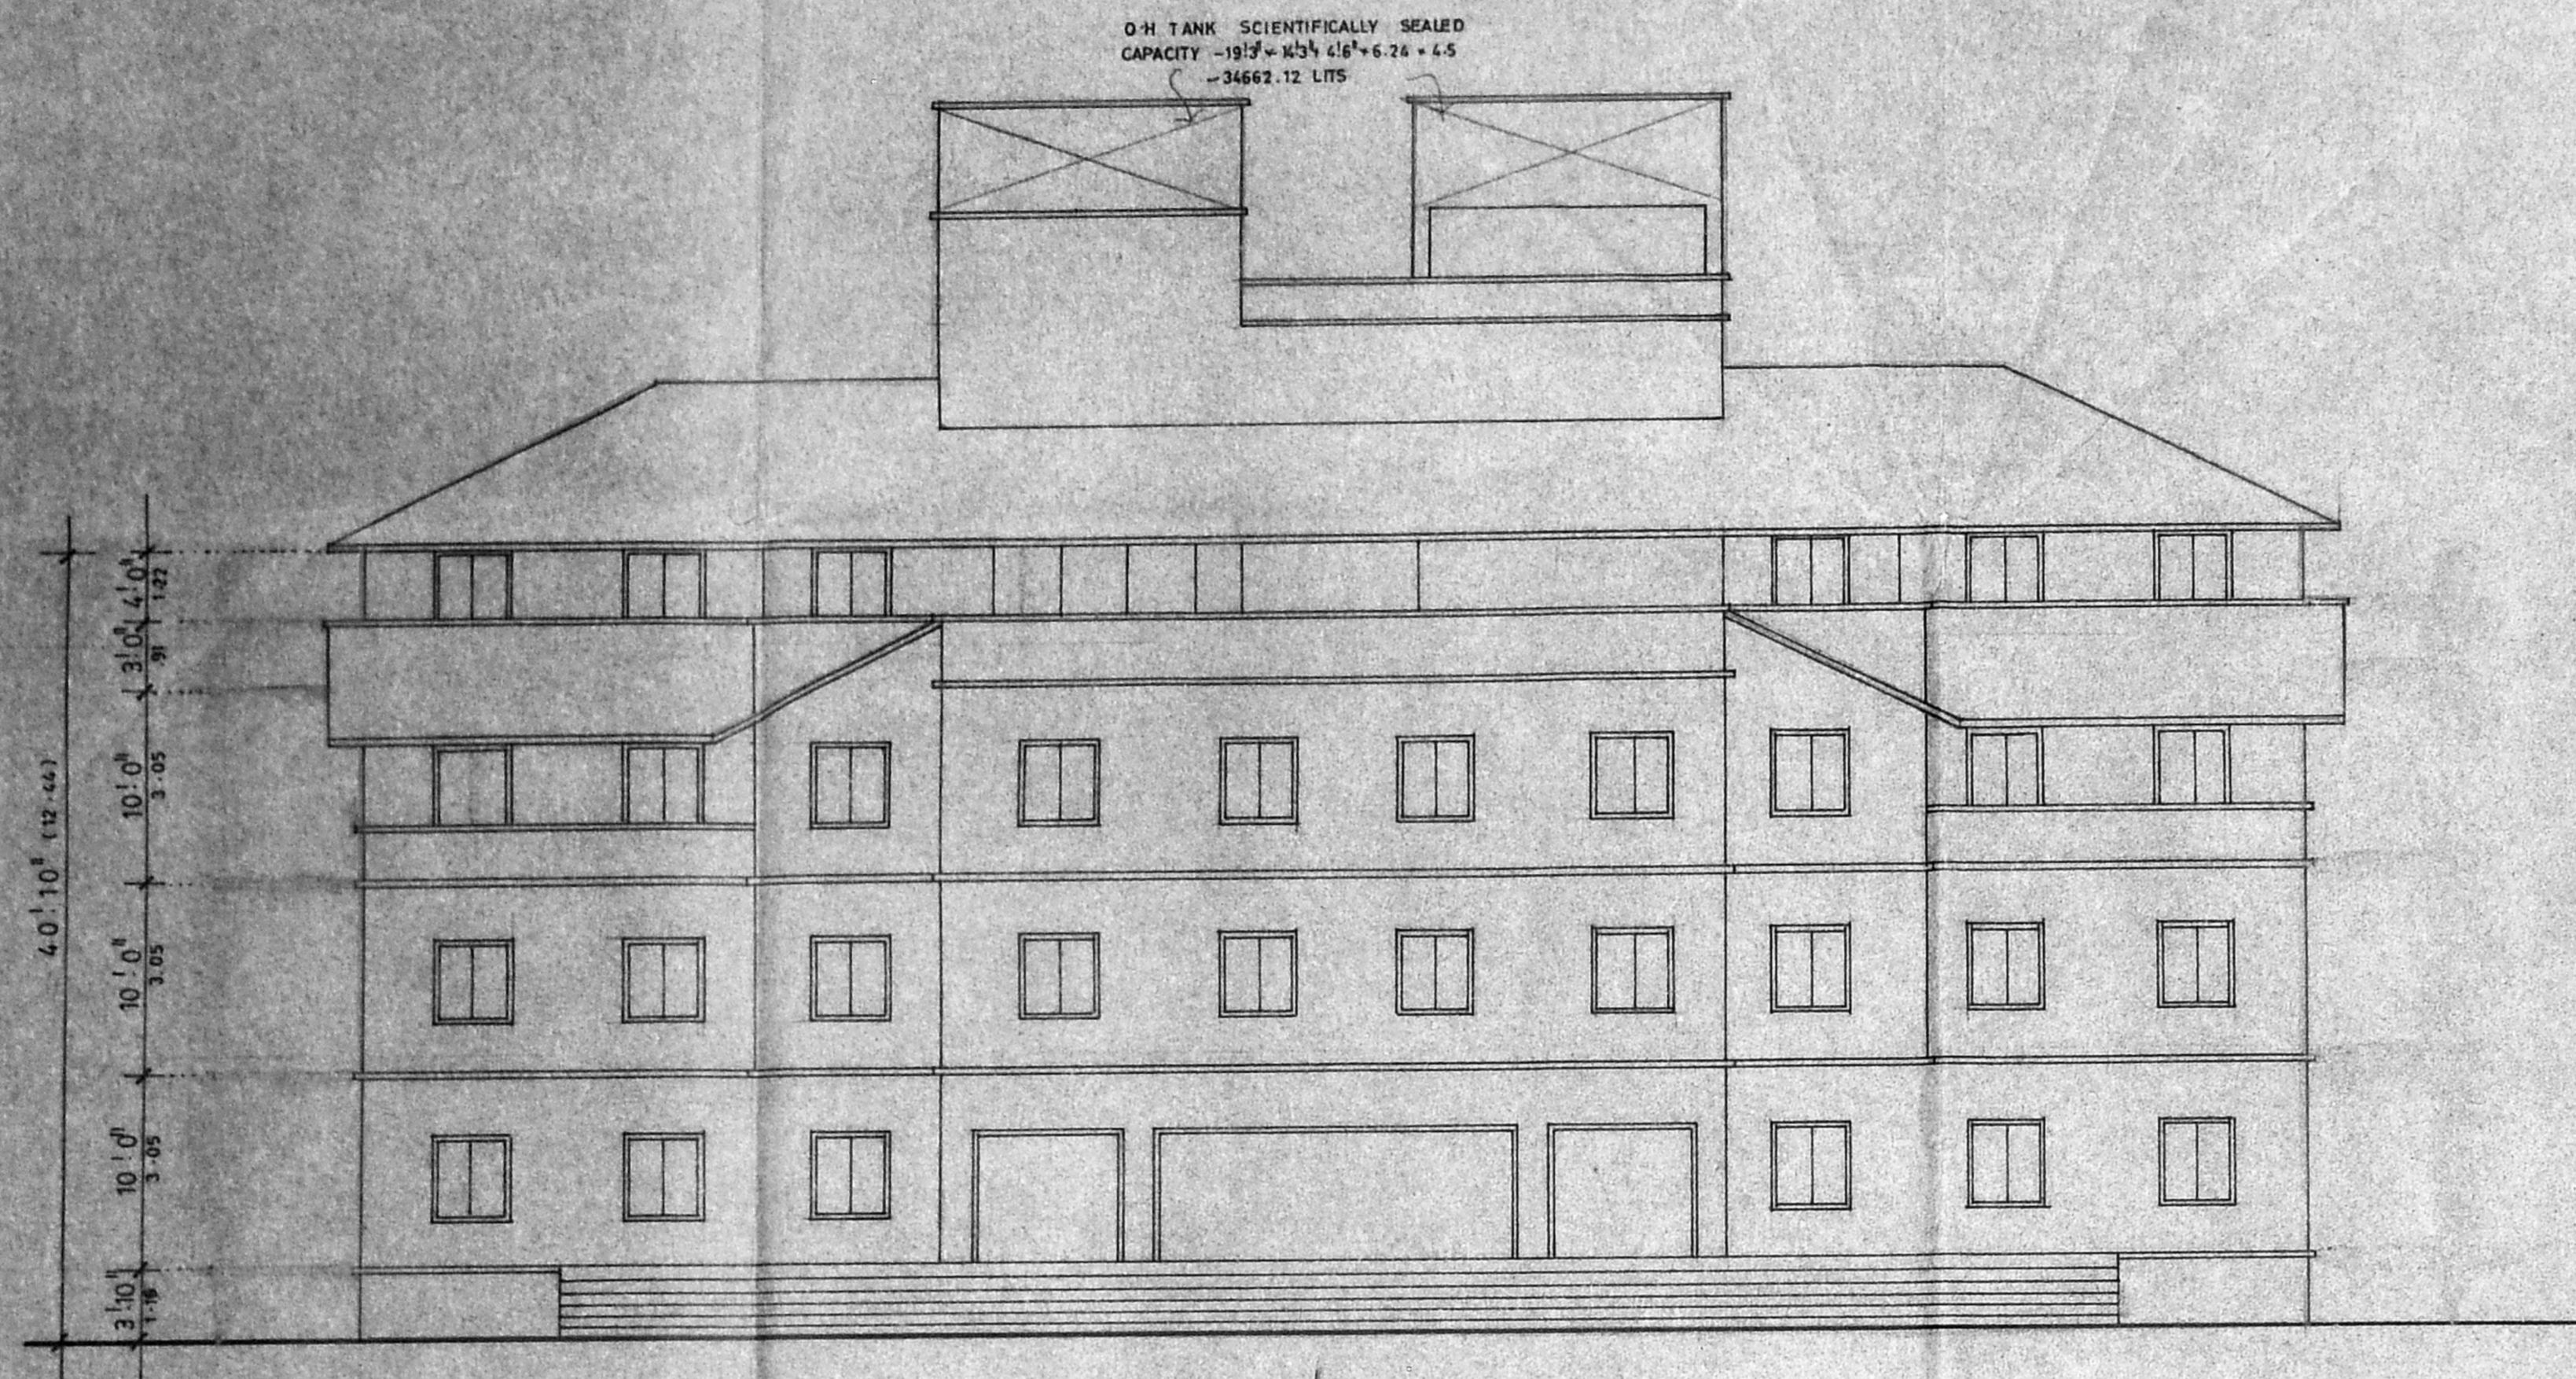

ELEVATION

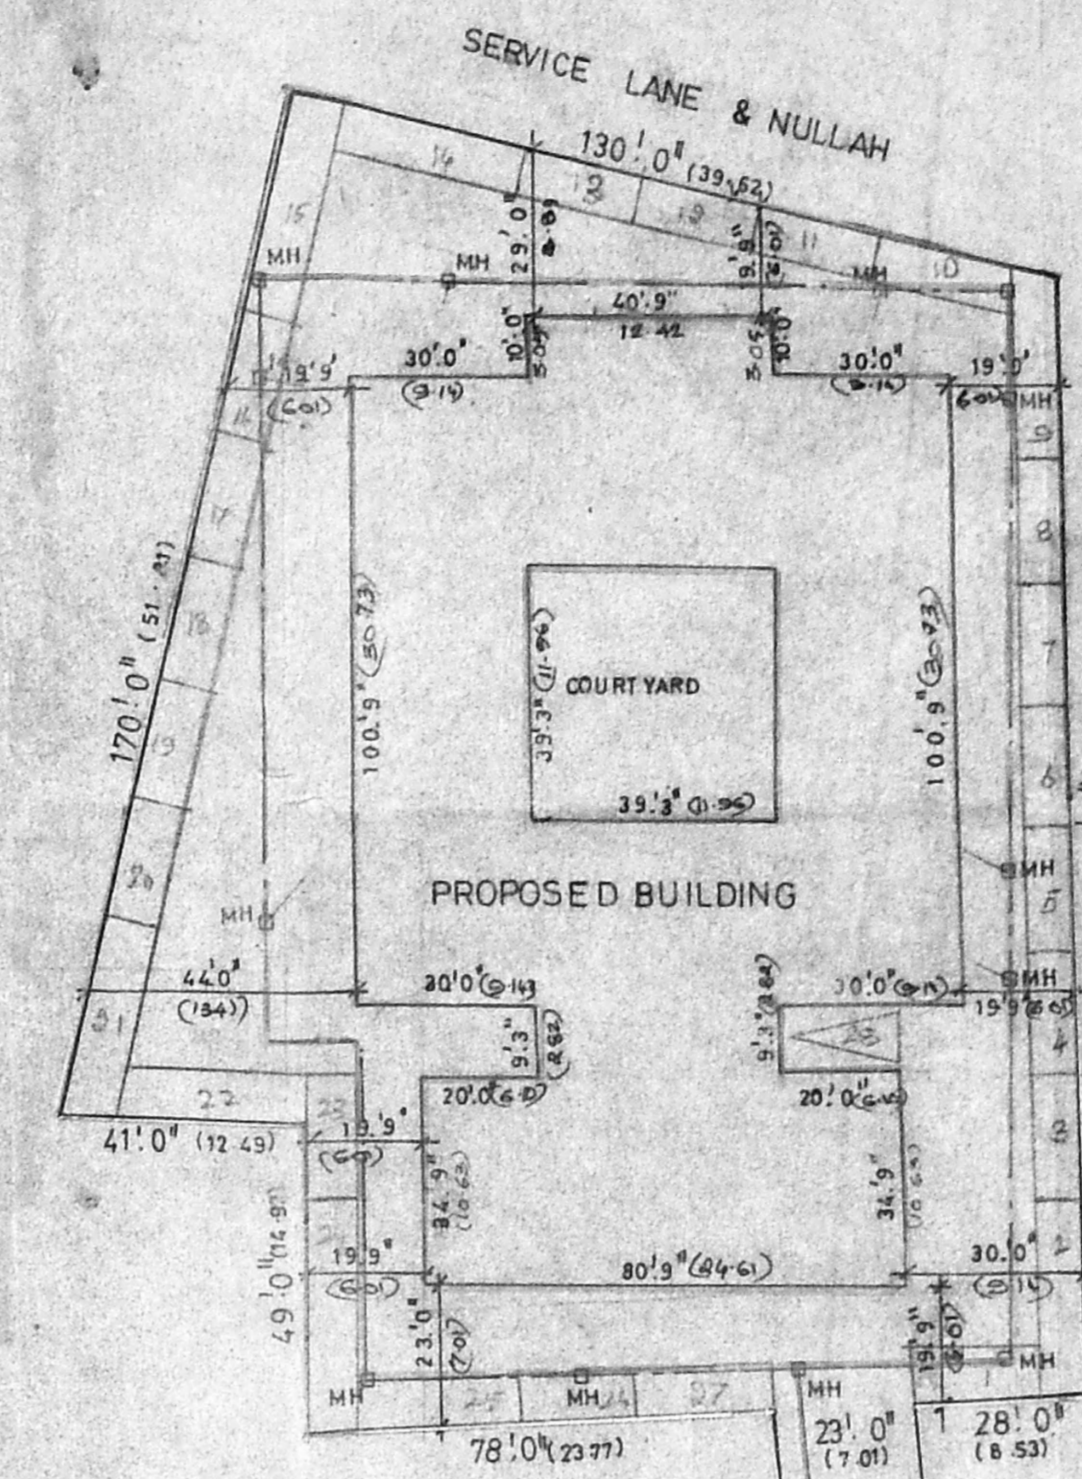



North  
SITE PLAN  
(SCALE 1"=32' 0")

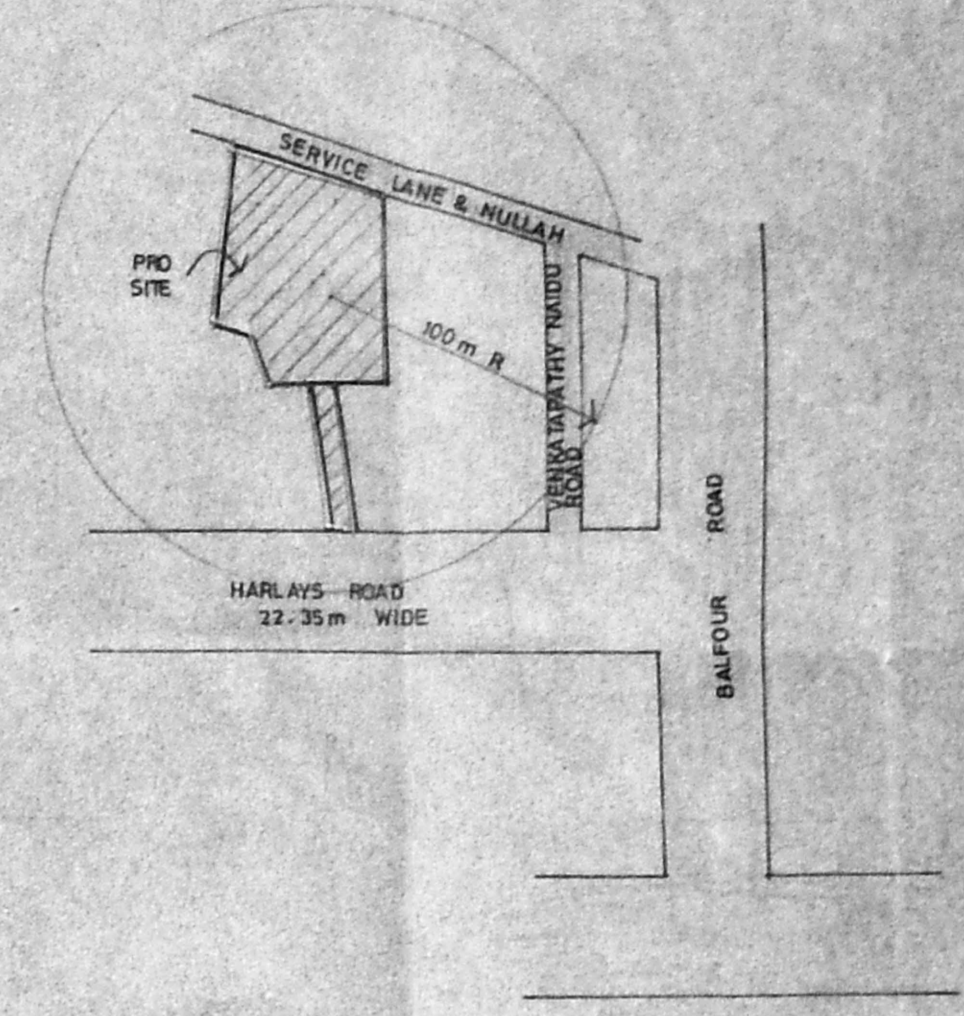

LOCATION PLAN  
(NOT TO SCALE)

AREA STATEMENT

	50 FT	50 M
PLOT AREA	36584.00	3400.00
BASEMENT FLOOR	5194.70	882.41
GROUND FLOOR	9425.00	879.93
FIRST FLOOR	9425.00	879.93
SECOND FLOOR	8625.00	801.58
THIRD FLOOR	3905.56	385.80
TOTAL	40175.26	3761.65
BASEMENT (NON F.S.D.)	3005.80	279.35

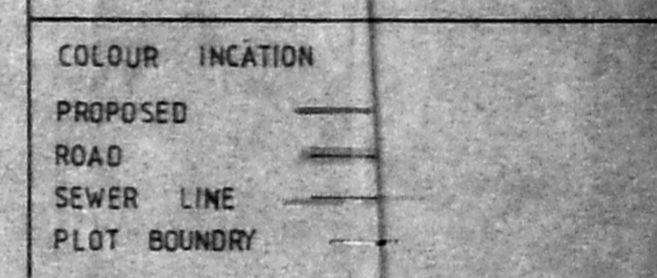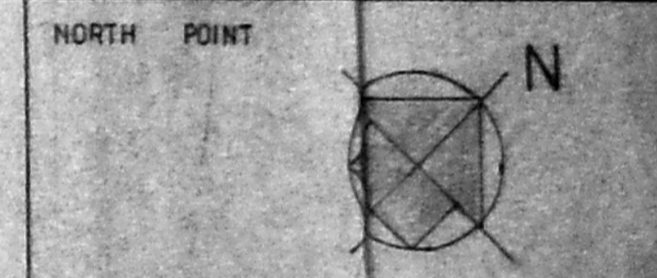

OWNER SIGNATURE


LICENSED SURVEYOR

nataraj & venkat  
ARCHITECTS  
62 C.P. RAMASWAMY ROAD  
ALWARPET  
MADRAS-18  
TEL. 45 74 65

JOB TITLE  
PROPOSED COMPUTER TRAINING CENTRE  
AT R-S NO 3140/1 (PART)  
AT HARLAYS ROAD,  
KILPAUK,  
MADRAS.


DRAWING TITLE  
CORPORATION DRAWING

DRAWN	CHECKED	JOB NO.	SHEET NO.
		320	04
SCALE	DATE		
1"=8' 0"			

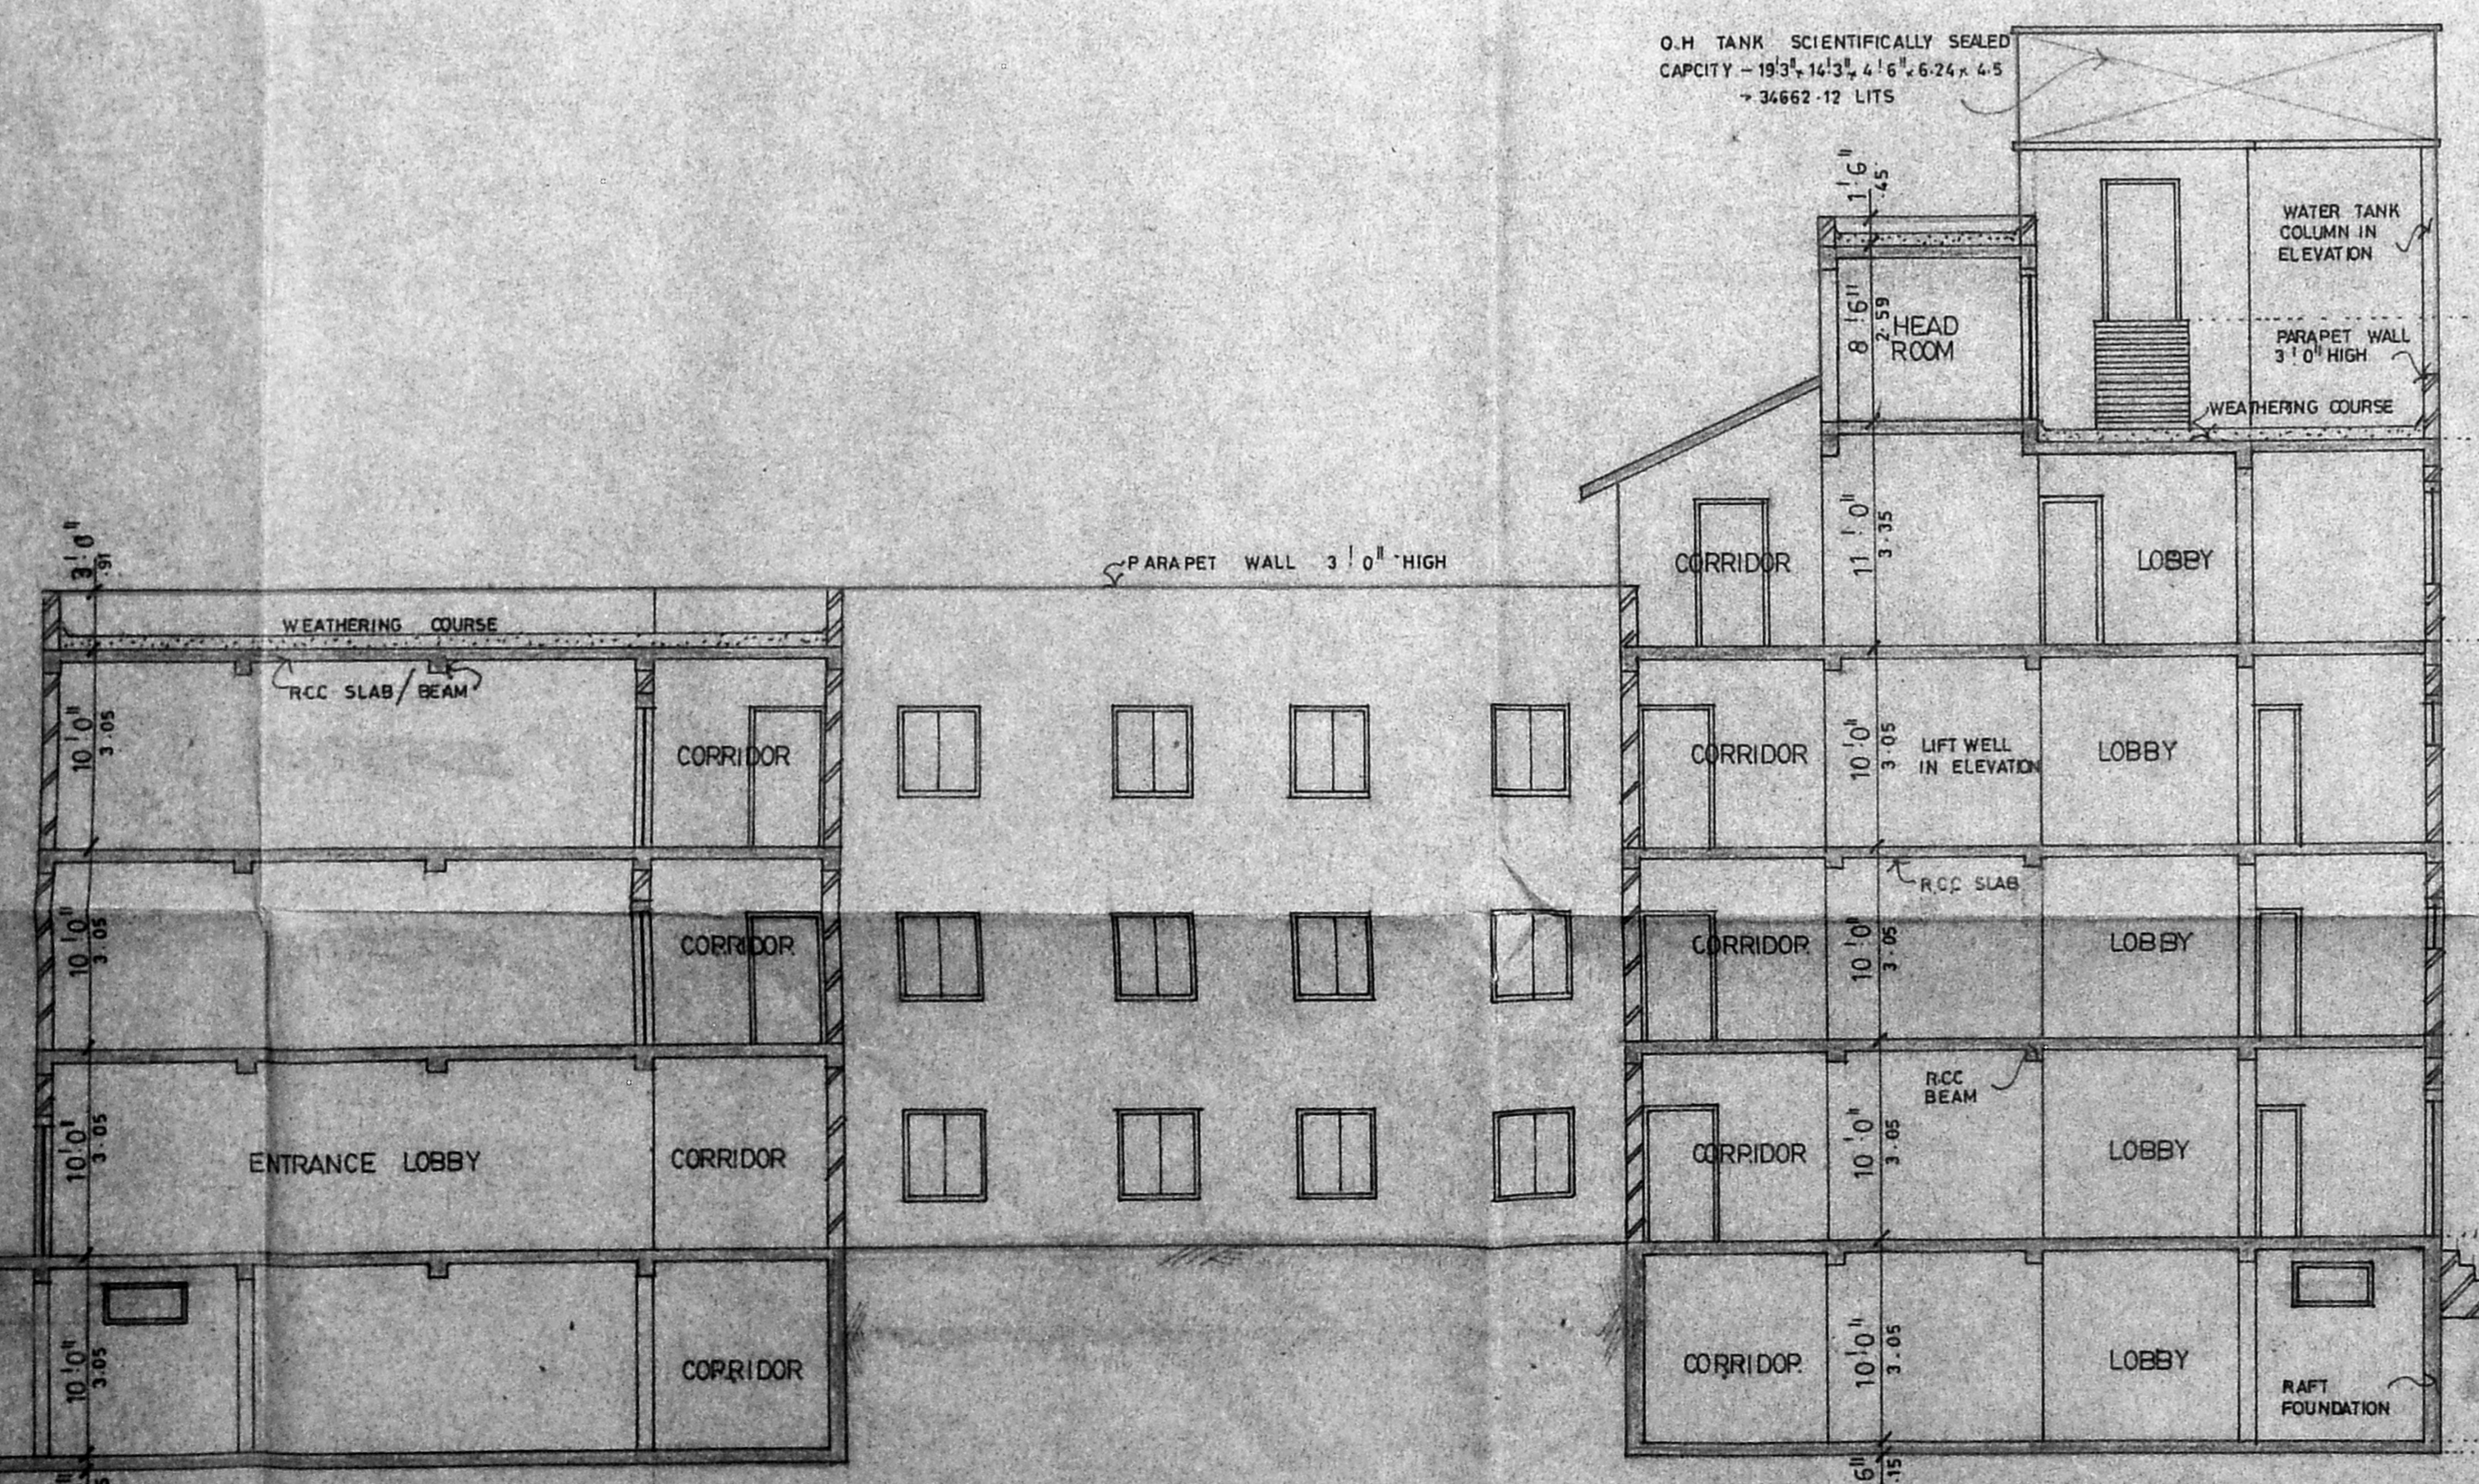

SECTION ON - AA

Planning Permit No. CP/110/10/1  
**APPROVED**  
SUBJECT TO THE CONDITIONS IN  
THIS OFFICE LETTER.  
No. CP/110/10/1 Date: 20/10/10  
FOR MEMBER SECRETARY  
MADRAS METROPOLITAN  
DEVELOPMENT AUTHORITY  
MADRAS - 600 009.

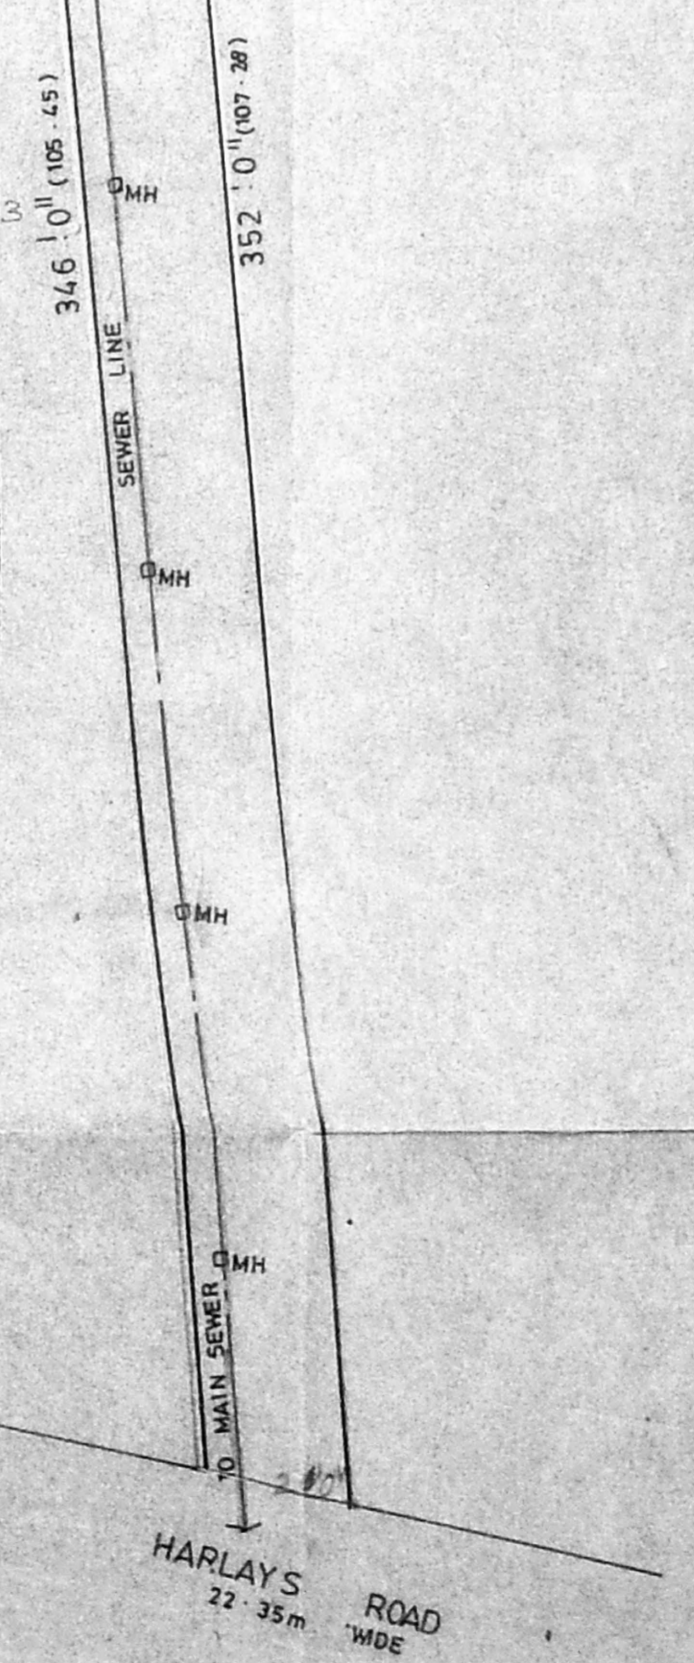


HARLAYS ROAD  
22.35m WIDE








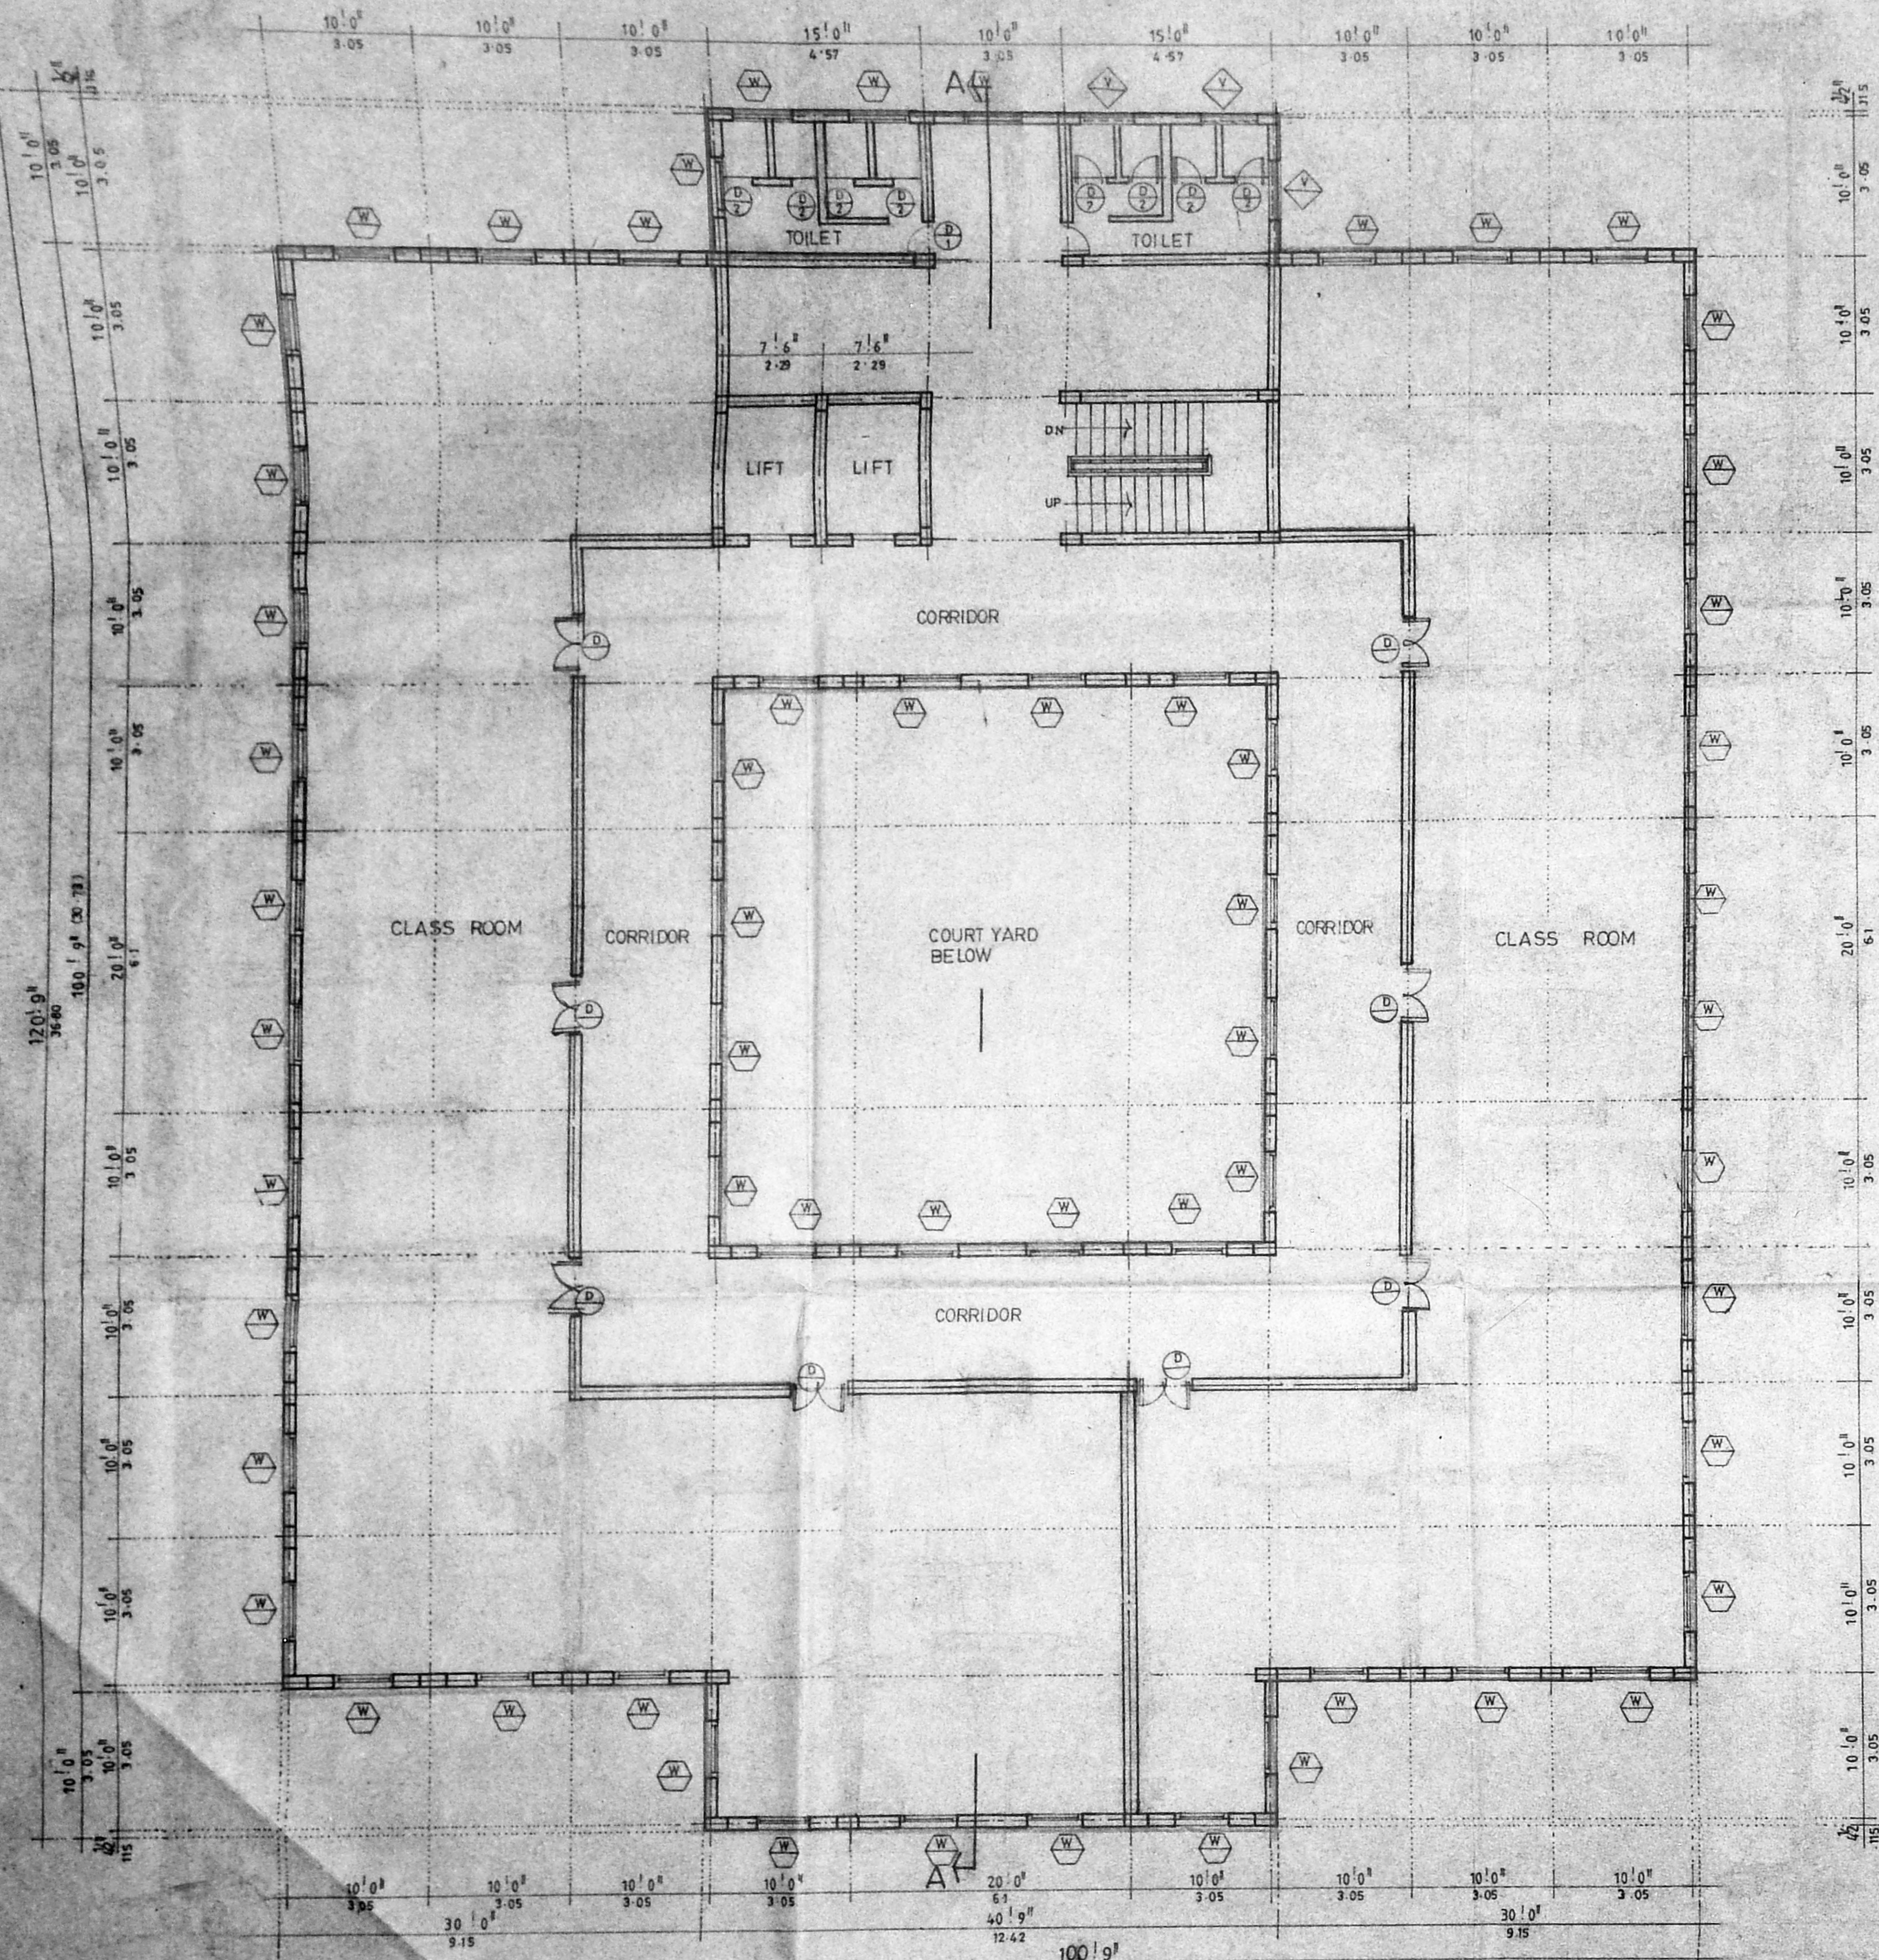

FIRST FLOOR PLAN

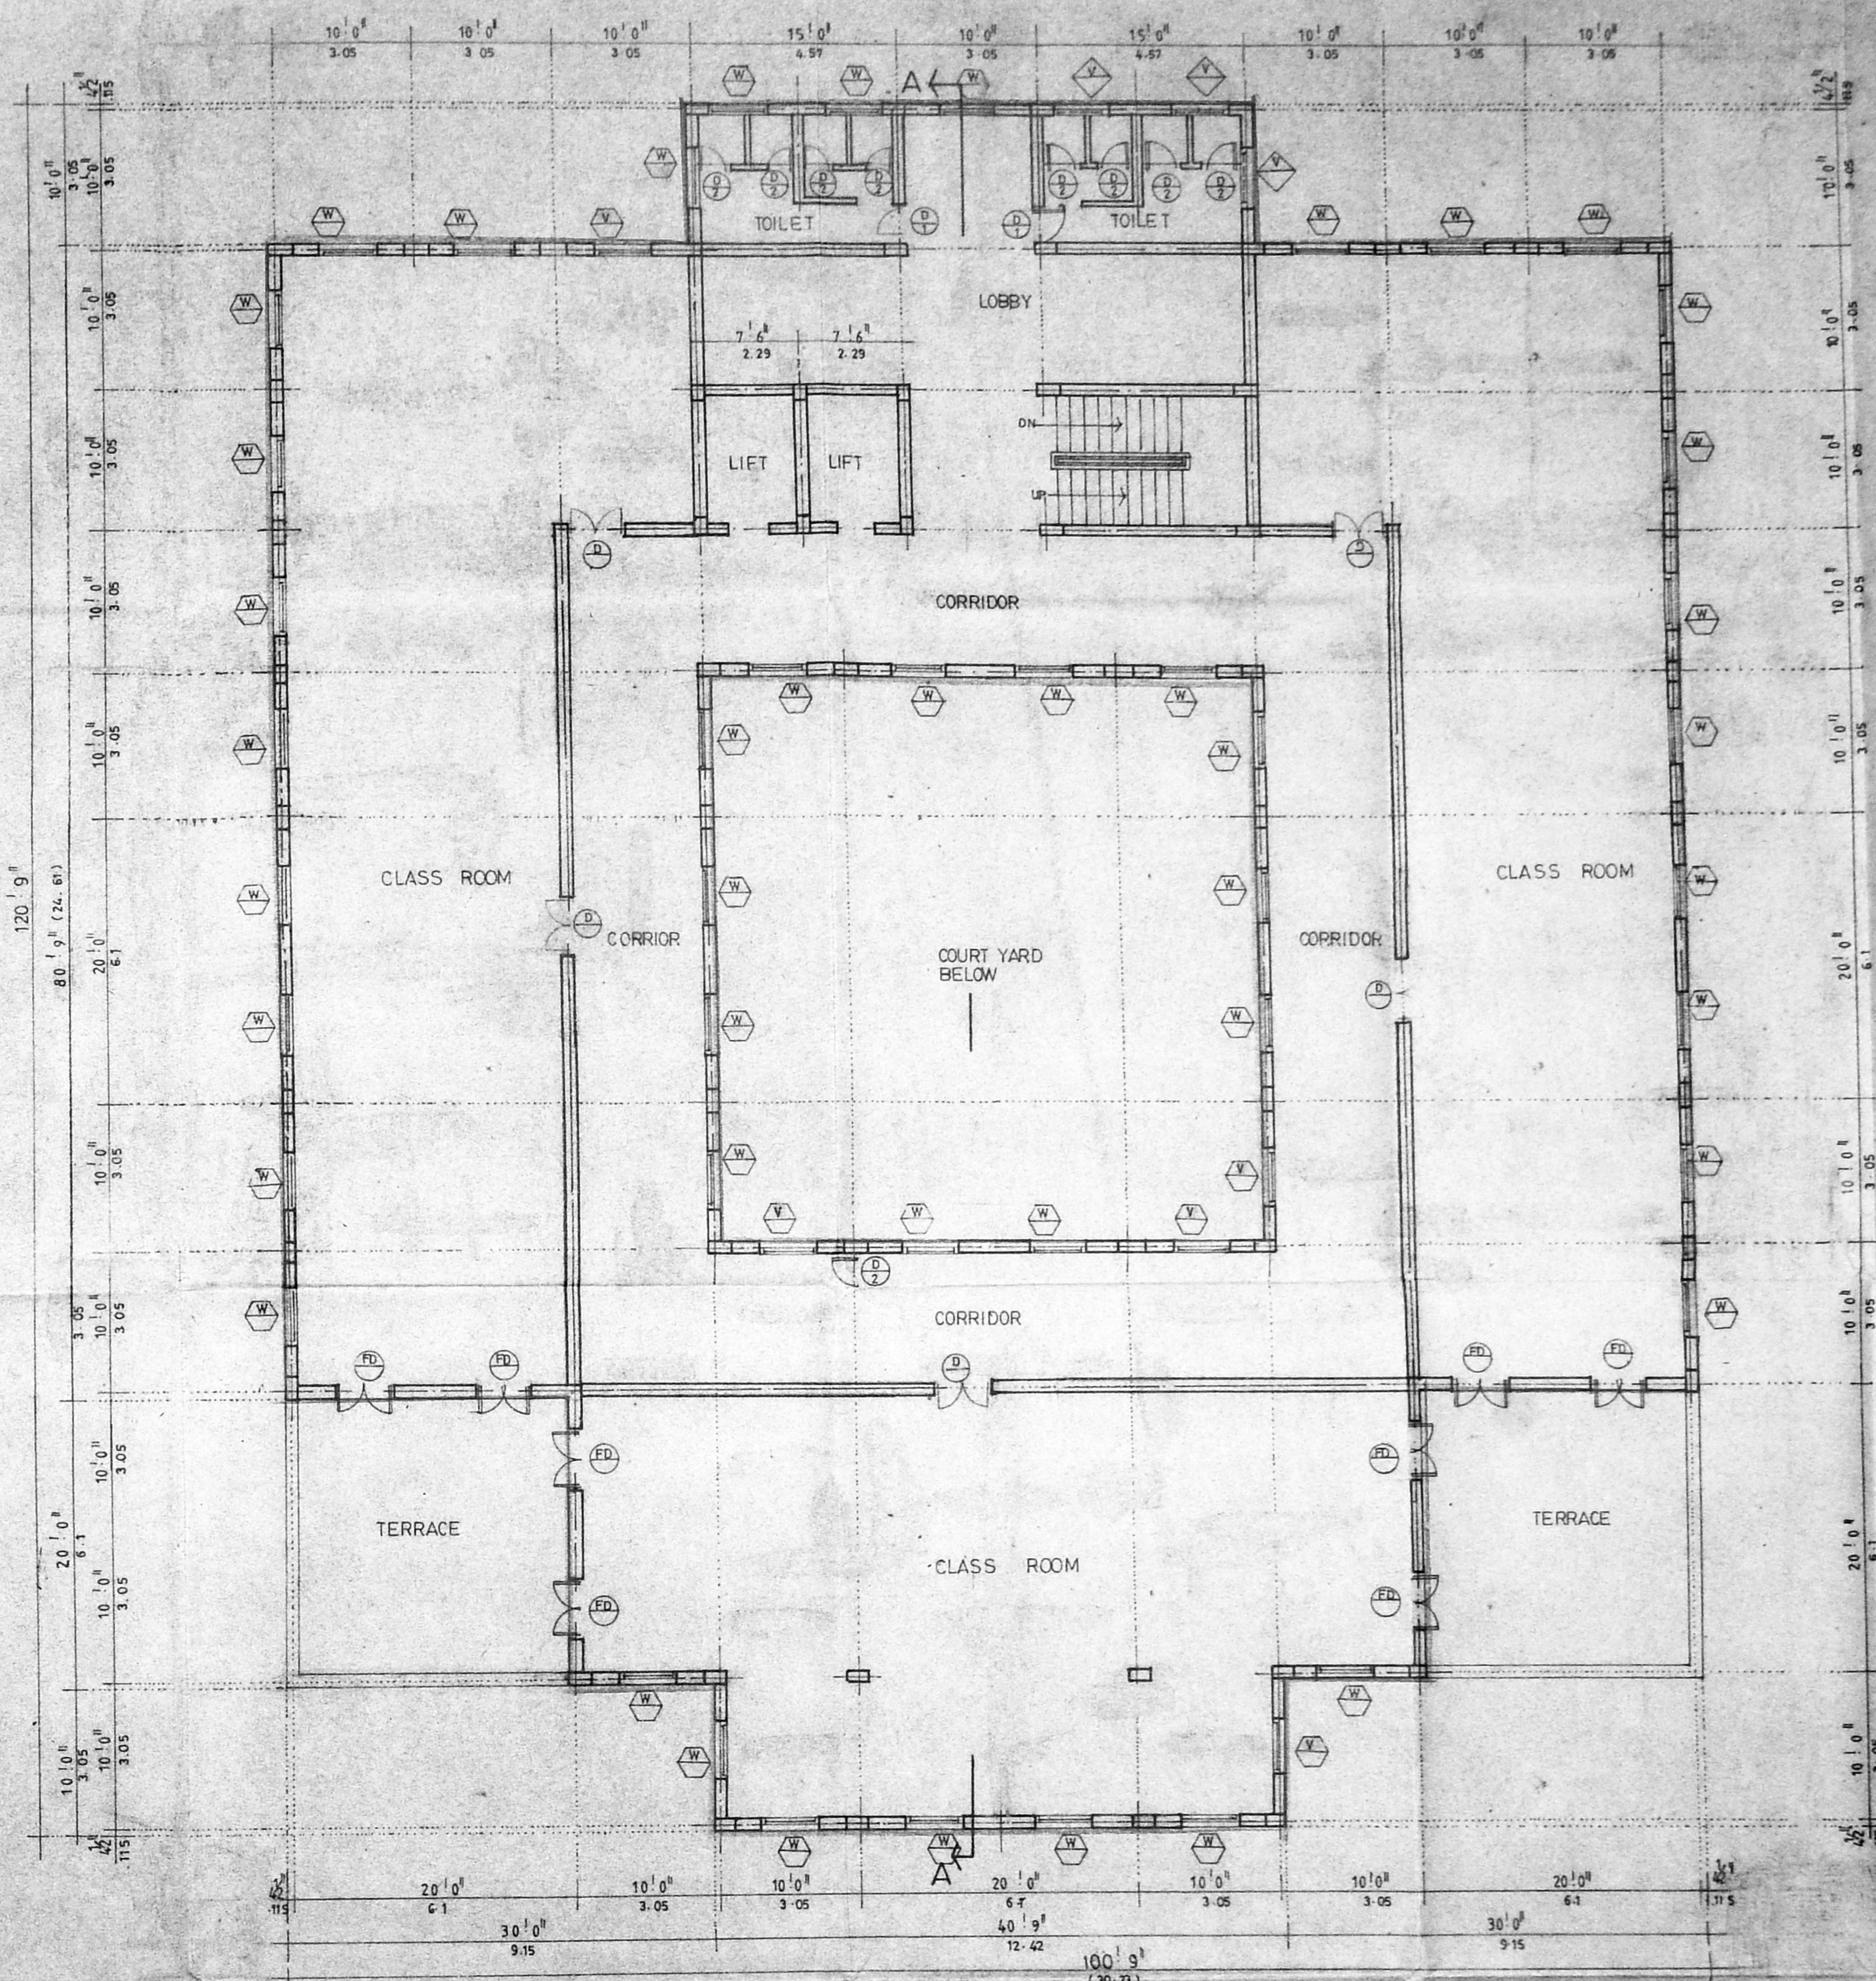

SECOND FLOOR PLAN


Planning Permit No. C.P.P. 100/93  
**APPROVED**  
 SUBJECT TO THE CONDITIONS IN THIS OFFICE LETTER.  
 No. 24/199/93 Date 10.10.93  
 FOR MEMBER SECRETARY  
 MADRAS METROPOLITAN  
 DEVELOPMENT AUTHORITY  
 MADRAS - 600 008.

MMDA C/P.P. NO. /  
 C.N. CHANGES  
 Part I  
 Part II  
 A.P. D.P.

SCHEDULE OF JOINERY		
TYPE	DESCRIPTION	SIZE
ED	ENTRANCE DOOR	4'0" x 7'0"
D	DOOR	4'0" x 7'0"
D1	DOOR	3'0" x 7'0"
D2	DOOR	2'6" x 7'0"
W	WINDOW	4'0" x 8"
V	VENTILATOR	4'0" x 2'0"

*V. S. NATARAJ*  
 V. S. NATARAJ, ARCHT.  
 Architect, Licensed Surveyor  
 Class No. 225  
 62, C.P. RAMASWAMY ROAD  
 MADRAS - 600 008  
 LICENSED SURVEYOR

*Shanmugan*  
 OWNERS SIGNATURE

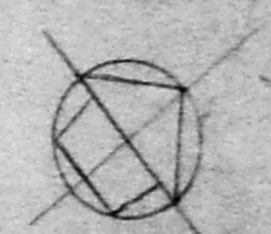

COLOUR INDICATION  
 PROPOSED

**nataraj & venkat**  
 Architects  
 62, C. P. Ramaswamy road  
 Alwarpet - 18  
 Madras - 18  
 Tel. 45 74 65

JOB TITLE  
**PROPOSED COMPUTER TRAINING CENTRE  
 AT R S 3140 (PART)  
 AT HARLEYS ROAD,  
 KILPAUK, MADRAS.**

DRAWING TITLE  
**CORPORATION DRAWING**

DRAWN	CHECKED	JOB NO.	SHEET NO.



