



PLOT NO	EXTENT	
	SQ. FT	SQ. M
5A	2074	192.67
5B & PASSAGE	2887	267.67
TOTAL	4961	460.34

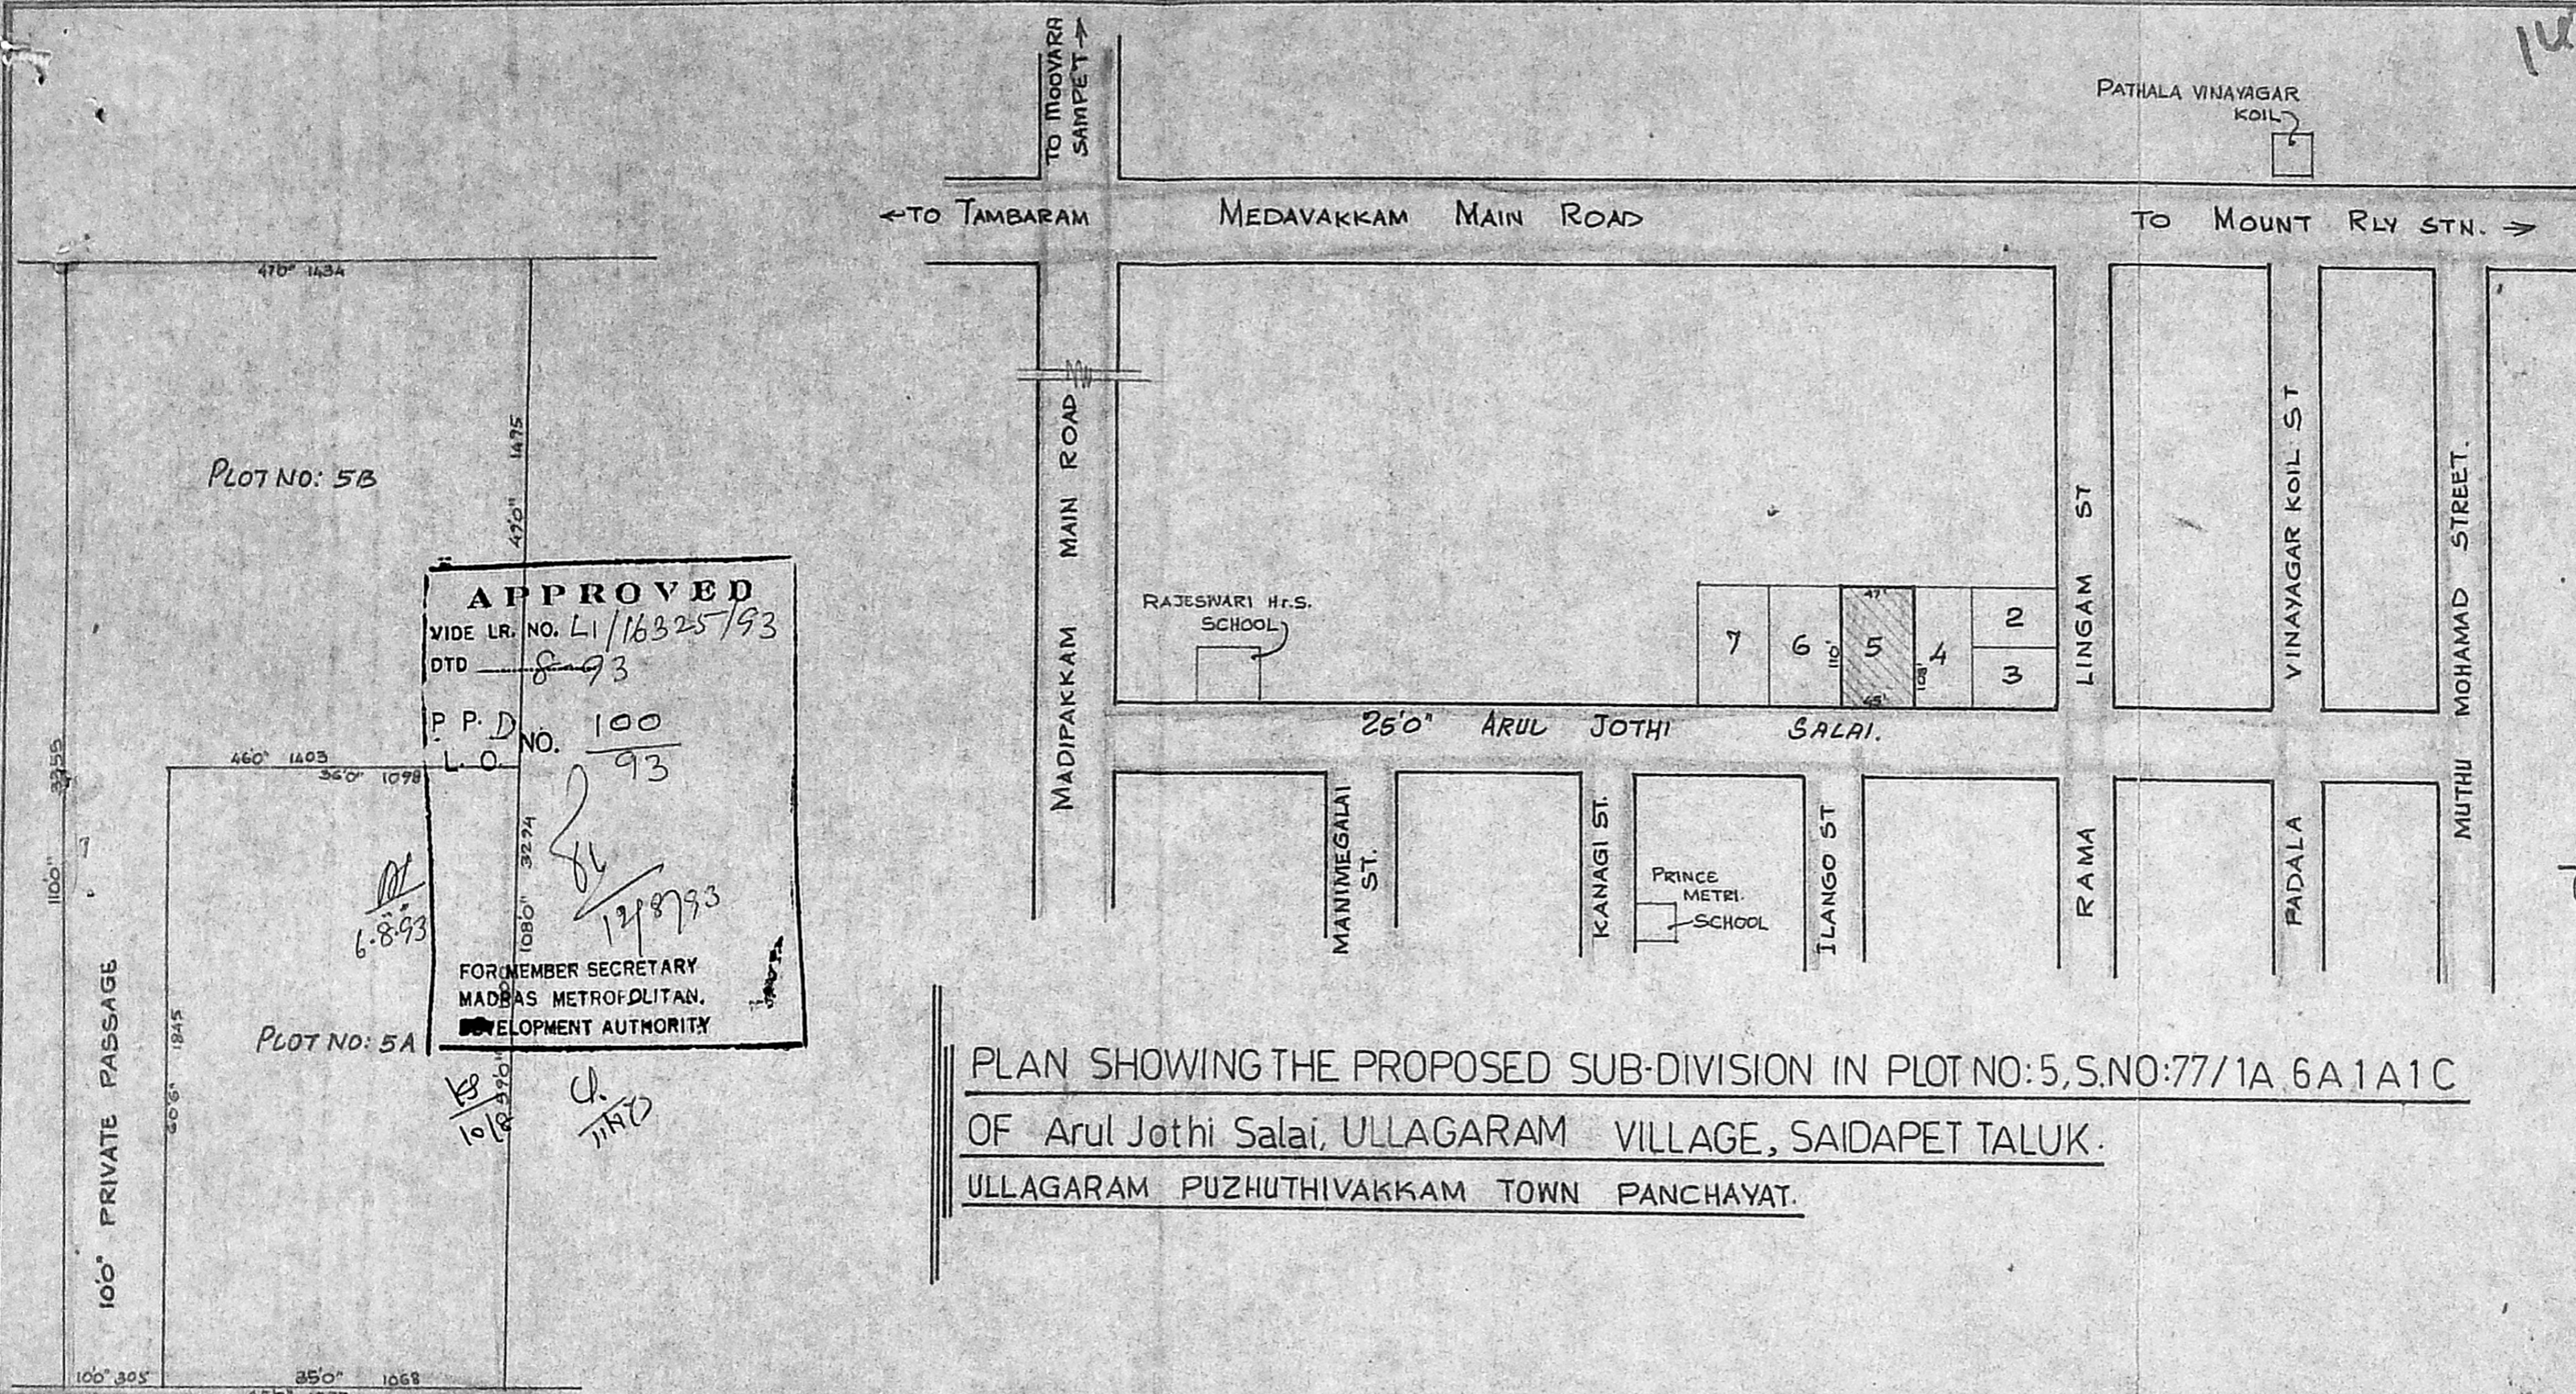

**APPROVED**  
 VIDE LR. NO. L1/16325/93  
 DTD 8-93  
 P.P.D. NO. 100  
 L.O. NO. 93  
 FOR MEMBER SECRETARY  
 MADRAS METROPOLITAN  
 DEVELOPMENT AUTHORITY

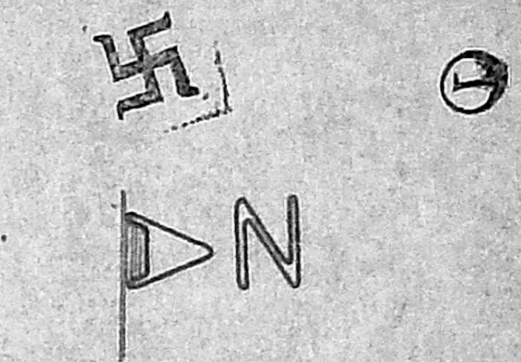

PLAN SHOWING THE PROPOSED SUB-DIVISION IN PLOT NO:5, S.NO:77/1A 6A 1A 1C OF Arul Jothi Salai, ULLAGARAM VILLAGE, SAIDAPET TALUK. ULLAGARAM PUZHUTHIVAKKAM TOWN PANCHAYAT.

25'0" ARUL JOTHI SALAI

SITE PLAN  
 SCALE 1" = 160' (1:160)

K. Krishnan  
 H. S.  
 POWER AGENT

S. Krishnan  
 S. KRISHNAN.  
 Licensed Surveyor & Engineering Consultant  
 Reg: No. D-DIS. 2513/3/87 F-1  
 ALANDUR MUNICIPALITY.  
 No. 12, Narmada Nagar, Madipakkam  
 SURVEYOR 000 091