

Proposed RESIDENCE For Mr. R.B. MADHAVAN & Mr. R.G. KRISHNAN Plot No 15, S.No. 172 VANDALOOR Village, CHENGAI M.G.R District, TAMIL NADU.

SPECIFICATIONS
 FOUNDATION LEVELLING COURSE IN P.C.C 1:4:8 MIX BRICK WORK IN CM 1:6 R.C.C MIX 1:2:4 PLASTERING FOR WALLS 1.5 CM. CEILING AND FLOOR FINISH IN CM 1:3 WEATHERING COURSE WITH TWO LAYER OF FLAT TILES LAID IN CM 1:4 DOORS & WINDOWS ARE IN WELL SEASONED WOOD WITH TWO COATS OF ENAMEL PAINT.

JOINERY DETAILS

DOORS	D1 - 3'3" x 7'0" (0.98 x 2.13)
	D2 - 3'0" x 7'0" (0.91 x 2.13)
	D3 - 2'9" x 7'0" (0.83 x 2.13)
	DT - 2'6" x 7'0" (0.76 x 2.13)
WINDOWS	W1 - 3'3" x 4'6" (0.98 x 1.37)
	W2 - 3'0" x 4'6" (0.91 x 1.37)
VENTILATORS	V - 2'6" x 2'0" (0.76 x 0.60)
	V1 - 2'0" x 2'0" (0.60 x 0.60)

COLOUR INDEX :

EXISTING	—
PROPOSED	—
ROAD	—
BOUNDARY	—

AREA STATEMENT : PLOT AREA : 1203 Sq. Ft. (11.76 Sq. m)
 F.S.I : 0.89
 PUNTH AREA IN GROUND FLOOR : 545 Sq. Ft. (50.63 Sq. m)
 IN FIRST FLOOR : 525 Sq. Ft. (48.77 Sq. m)
 TOTAL AREA : 1070 Sq. Ft. (99.40 Sq. m)


CONSULTANTS
SRAISATI
 Consultants & Engineers
 28, ARCOT MUDALI STREET, T. NAGAR, MADRAS, 17.

OWNER'S SIGNATURE : *R. B. Madhavan*
 (R. B. MADHAVAN & Mr. R. G. KRISHNAN)


DATE : 30-10-93 **SCALE :** 1" = 8'-0" (1:100)

ALL DIMENSIONS ARE IN FEET & INCHES (Metres)


LICENSED SURVEYOR :
D. G. N. R. Doss
 D.L. MOHAN DOSS,
 B.E. Hons., M.I.E., A.I.V.
 Chartered Engineer, Approved Valuer & Licensed Surveyor Class I No. 336/1993-94
 28, ARCOT MUDALI STREET, T. NAGAR, MADRAS-600 017.

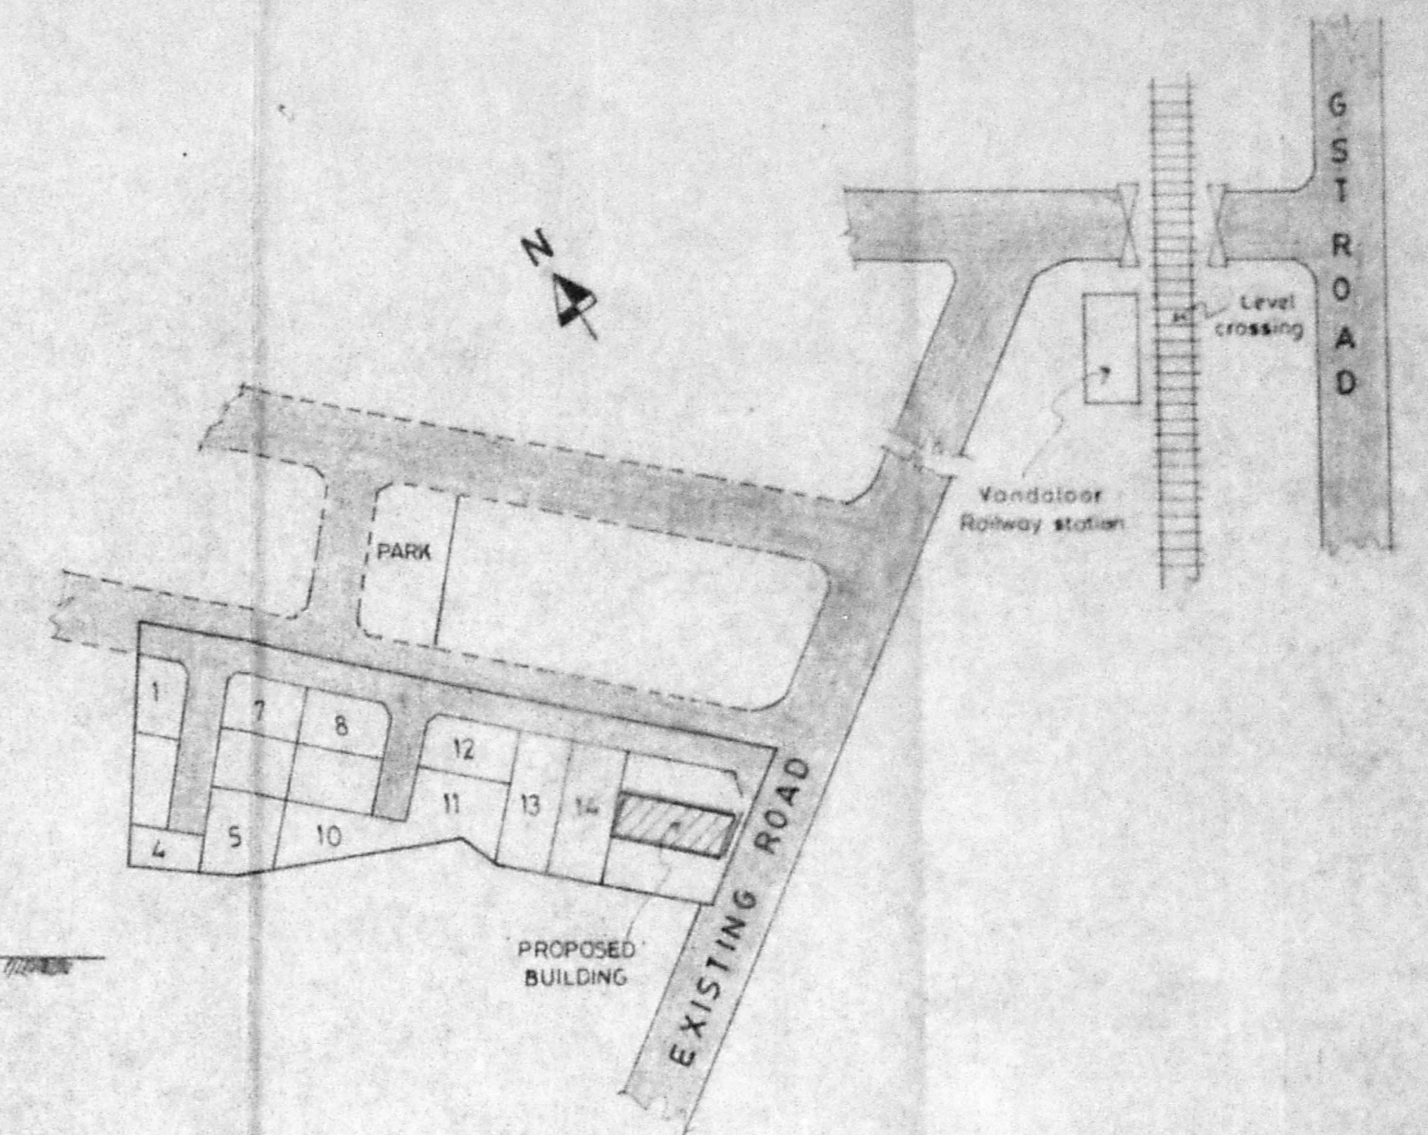


KEY PLAN
(NOT TO SCALE)

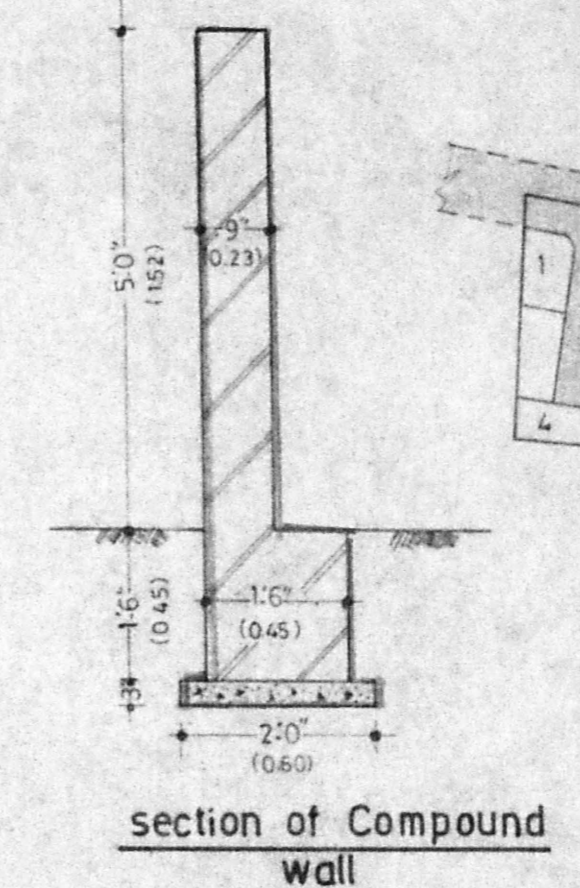


section of Compound wall

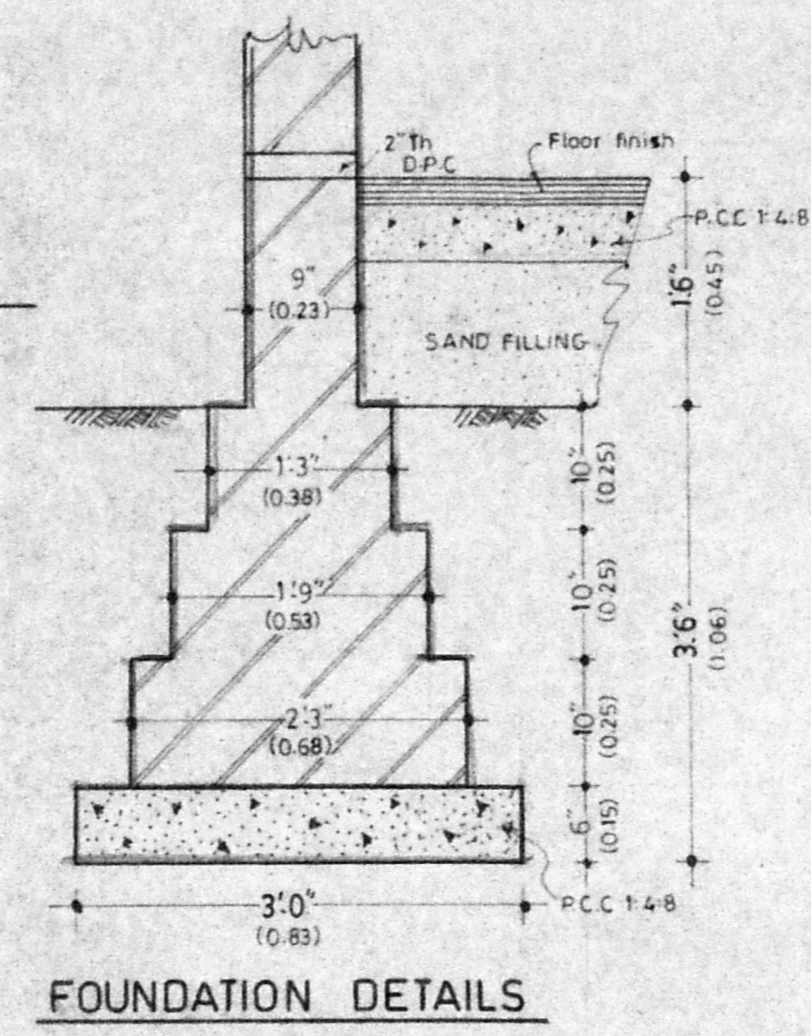


FOUNDATION DETAILS

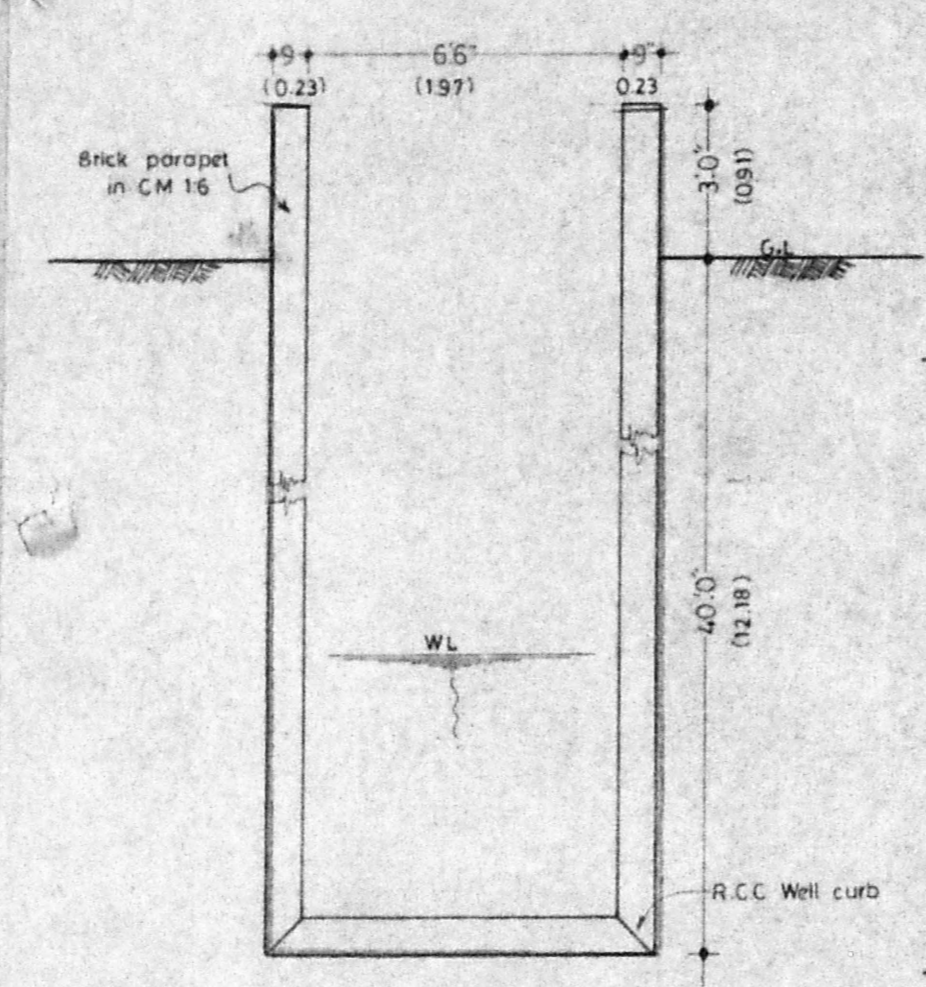


Section of WELL

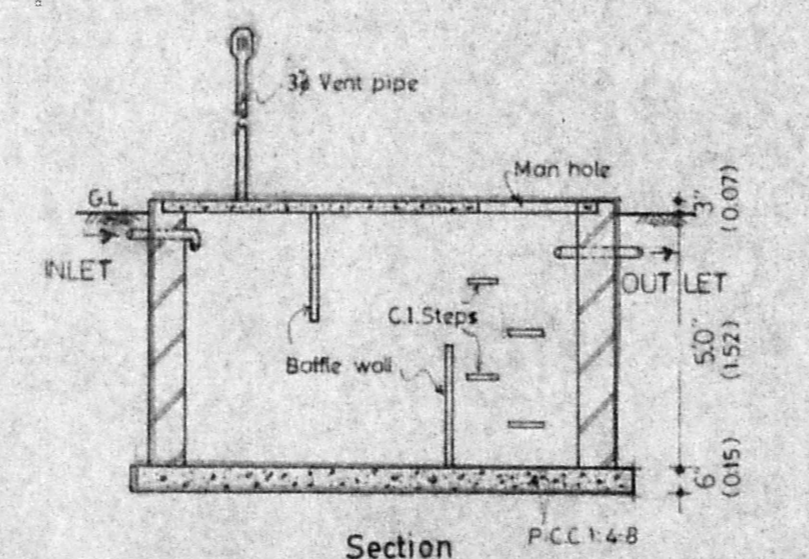


Section

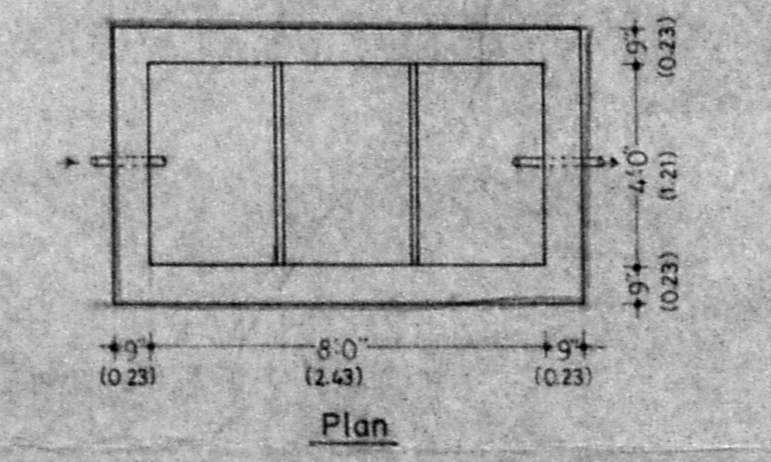

Details of SEPTIC TANK

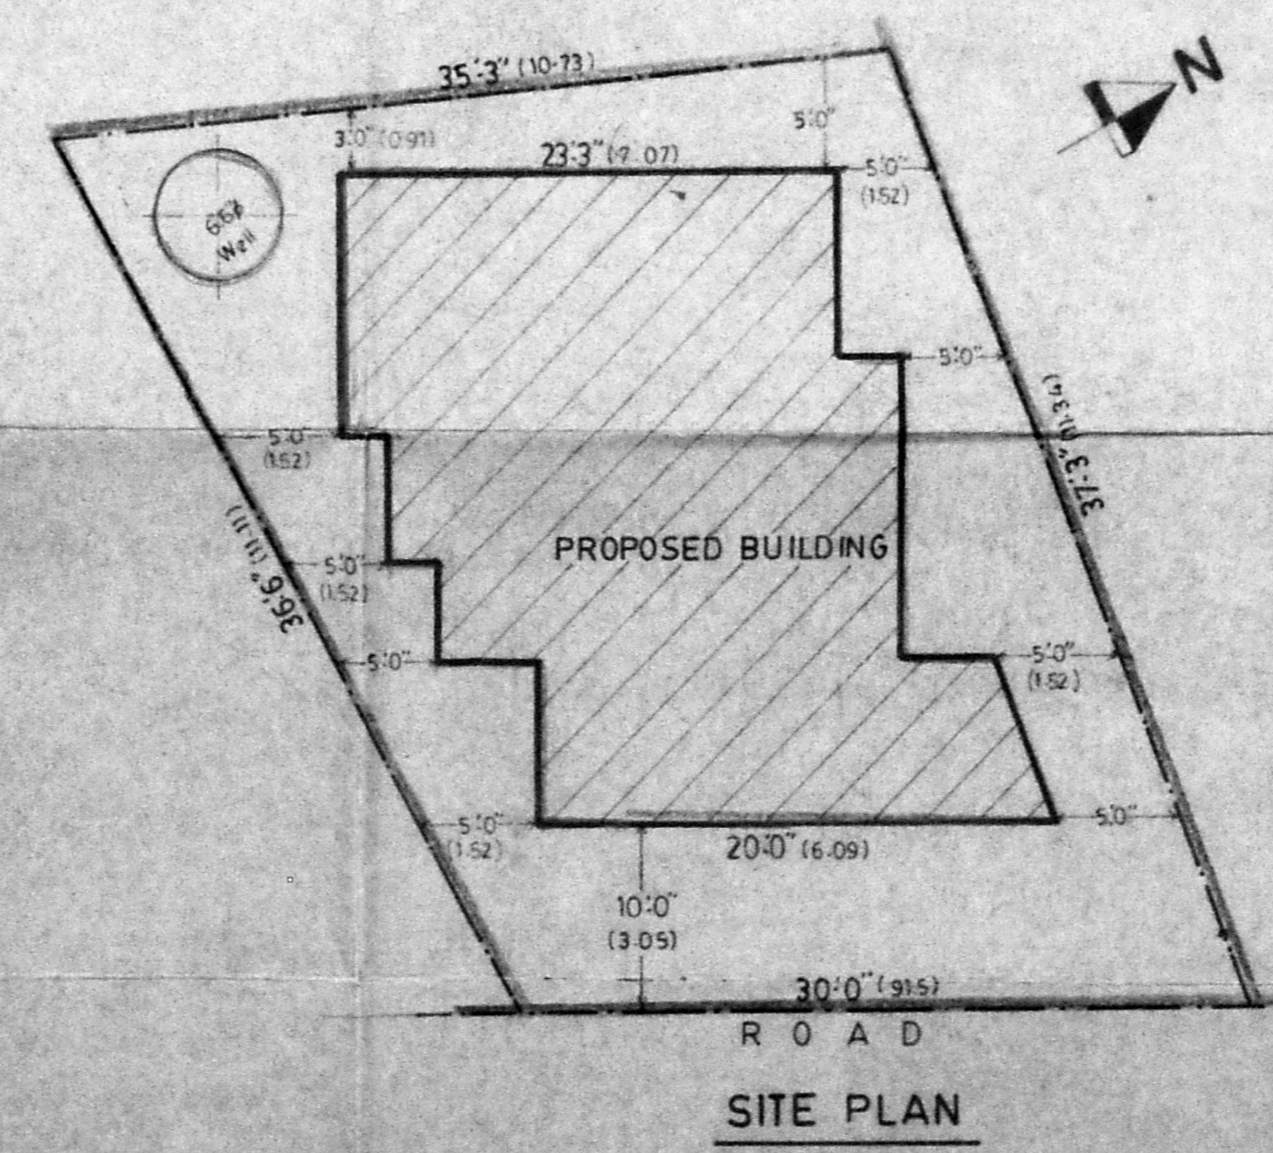


SITE PLAN

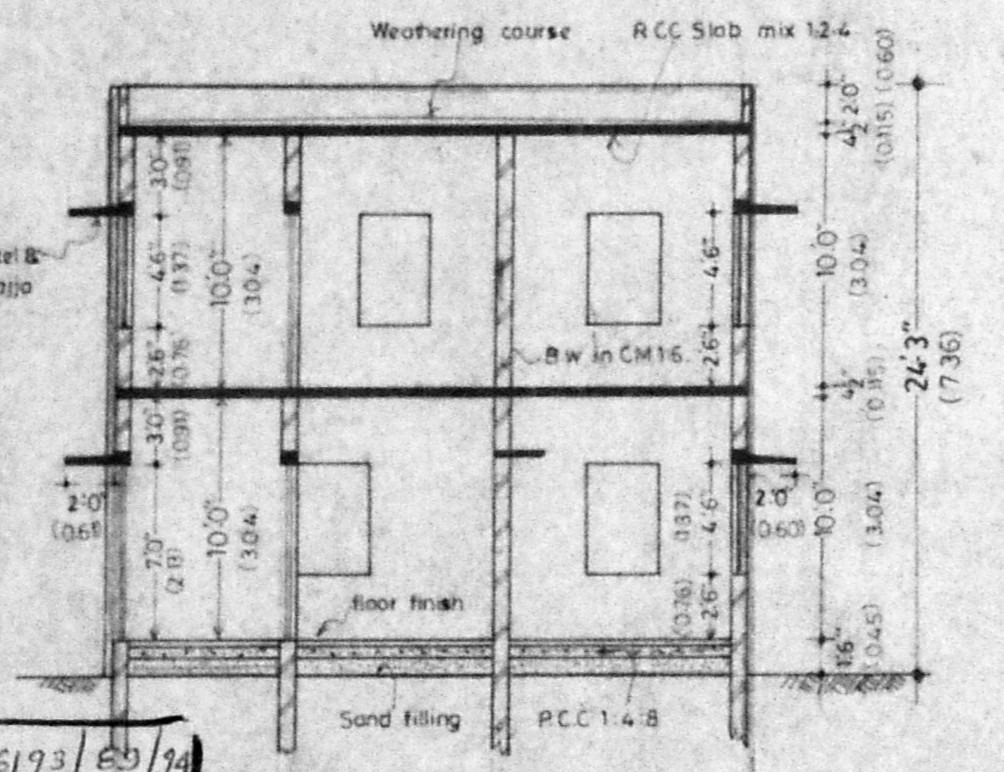


SECTION ON X.X


Planning Permit No. A/16193/25/94
APPROVED
 SUBJECT TO THE CONDITIONS IN THIS OFFICE LETTER.
 No. A/1361/94 Date 25/8/94
 FOR MEMBER SECRETARY
 MADRAS METROPOLITAN
 DEVELOPMENT AUTHORITY
 MADRAS - 600 008.

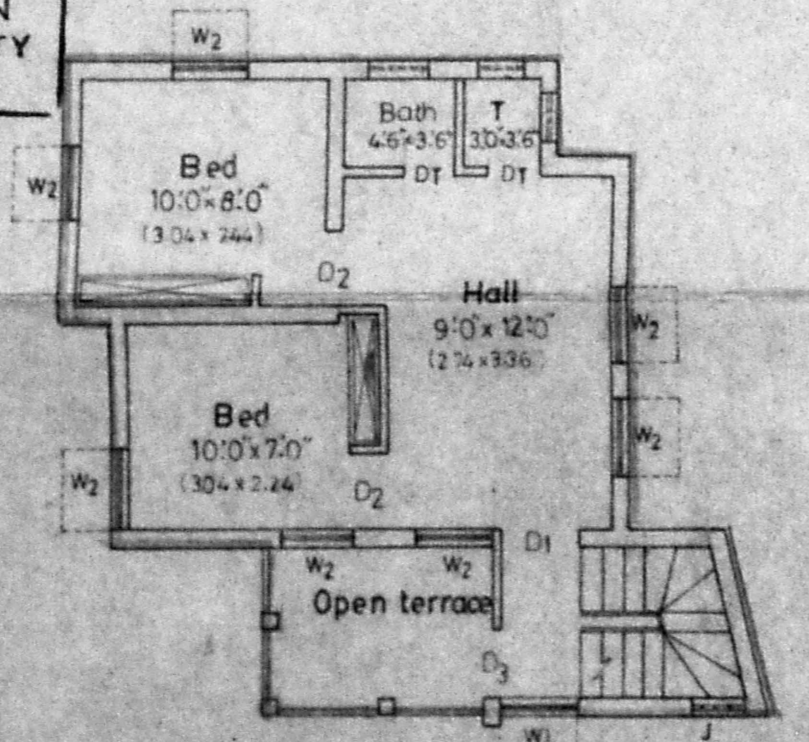

FIRST FLOOR PLAN

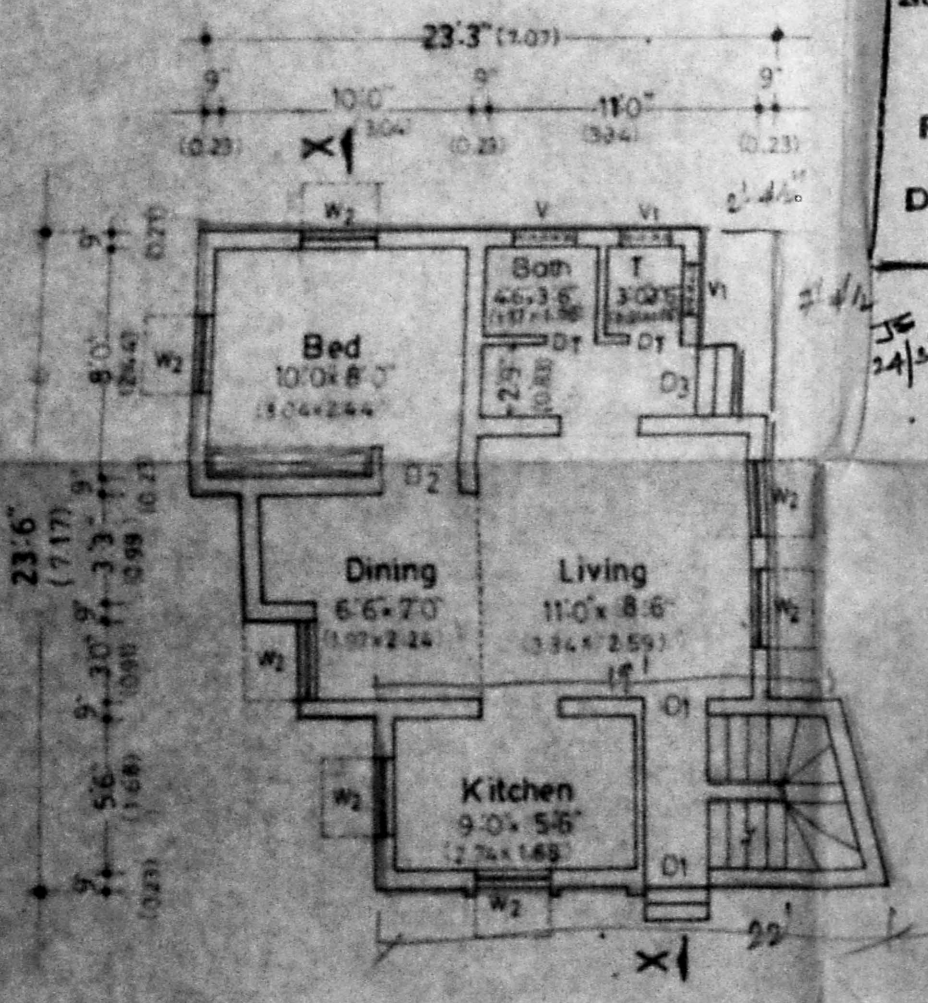

GROUND FLOOR PLAN

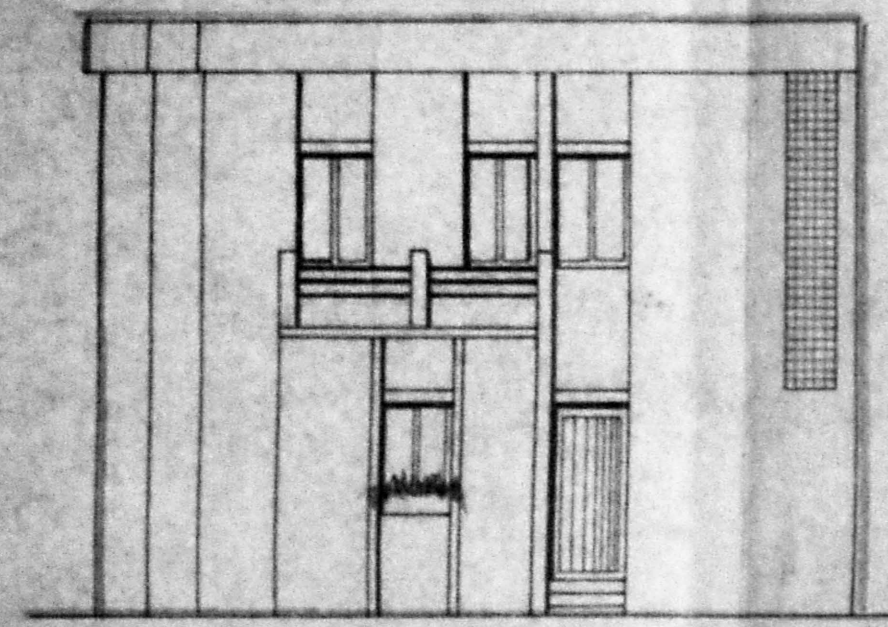

ELEVATION