


ELEVATION

Planning Permit No. **A/15358/94**
APPROVED
 SUBJECT TO THE CONDITIONS IN THIS OFFICE LETTER.
 No. **A/15358/94** dated **11/9/94**
 FOR THE **PROPOSED CHANGE OF ROOF TO THE EXISTING RESIDENTIAL BUILDING**
 AT O.S. No. 1228, R.S. No. 2850, DOOR No. 13, 14, RANGANATHAM STREET, TRIPPLICANE, MYLAPORE-TRIPLICANE TALUK, CORPN OF MADRAS.

SECTION ON 'JJ'

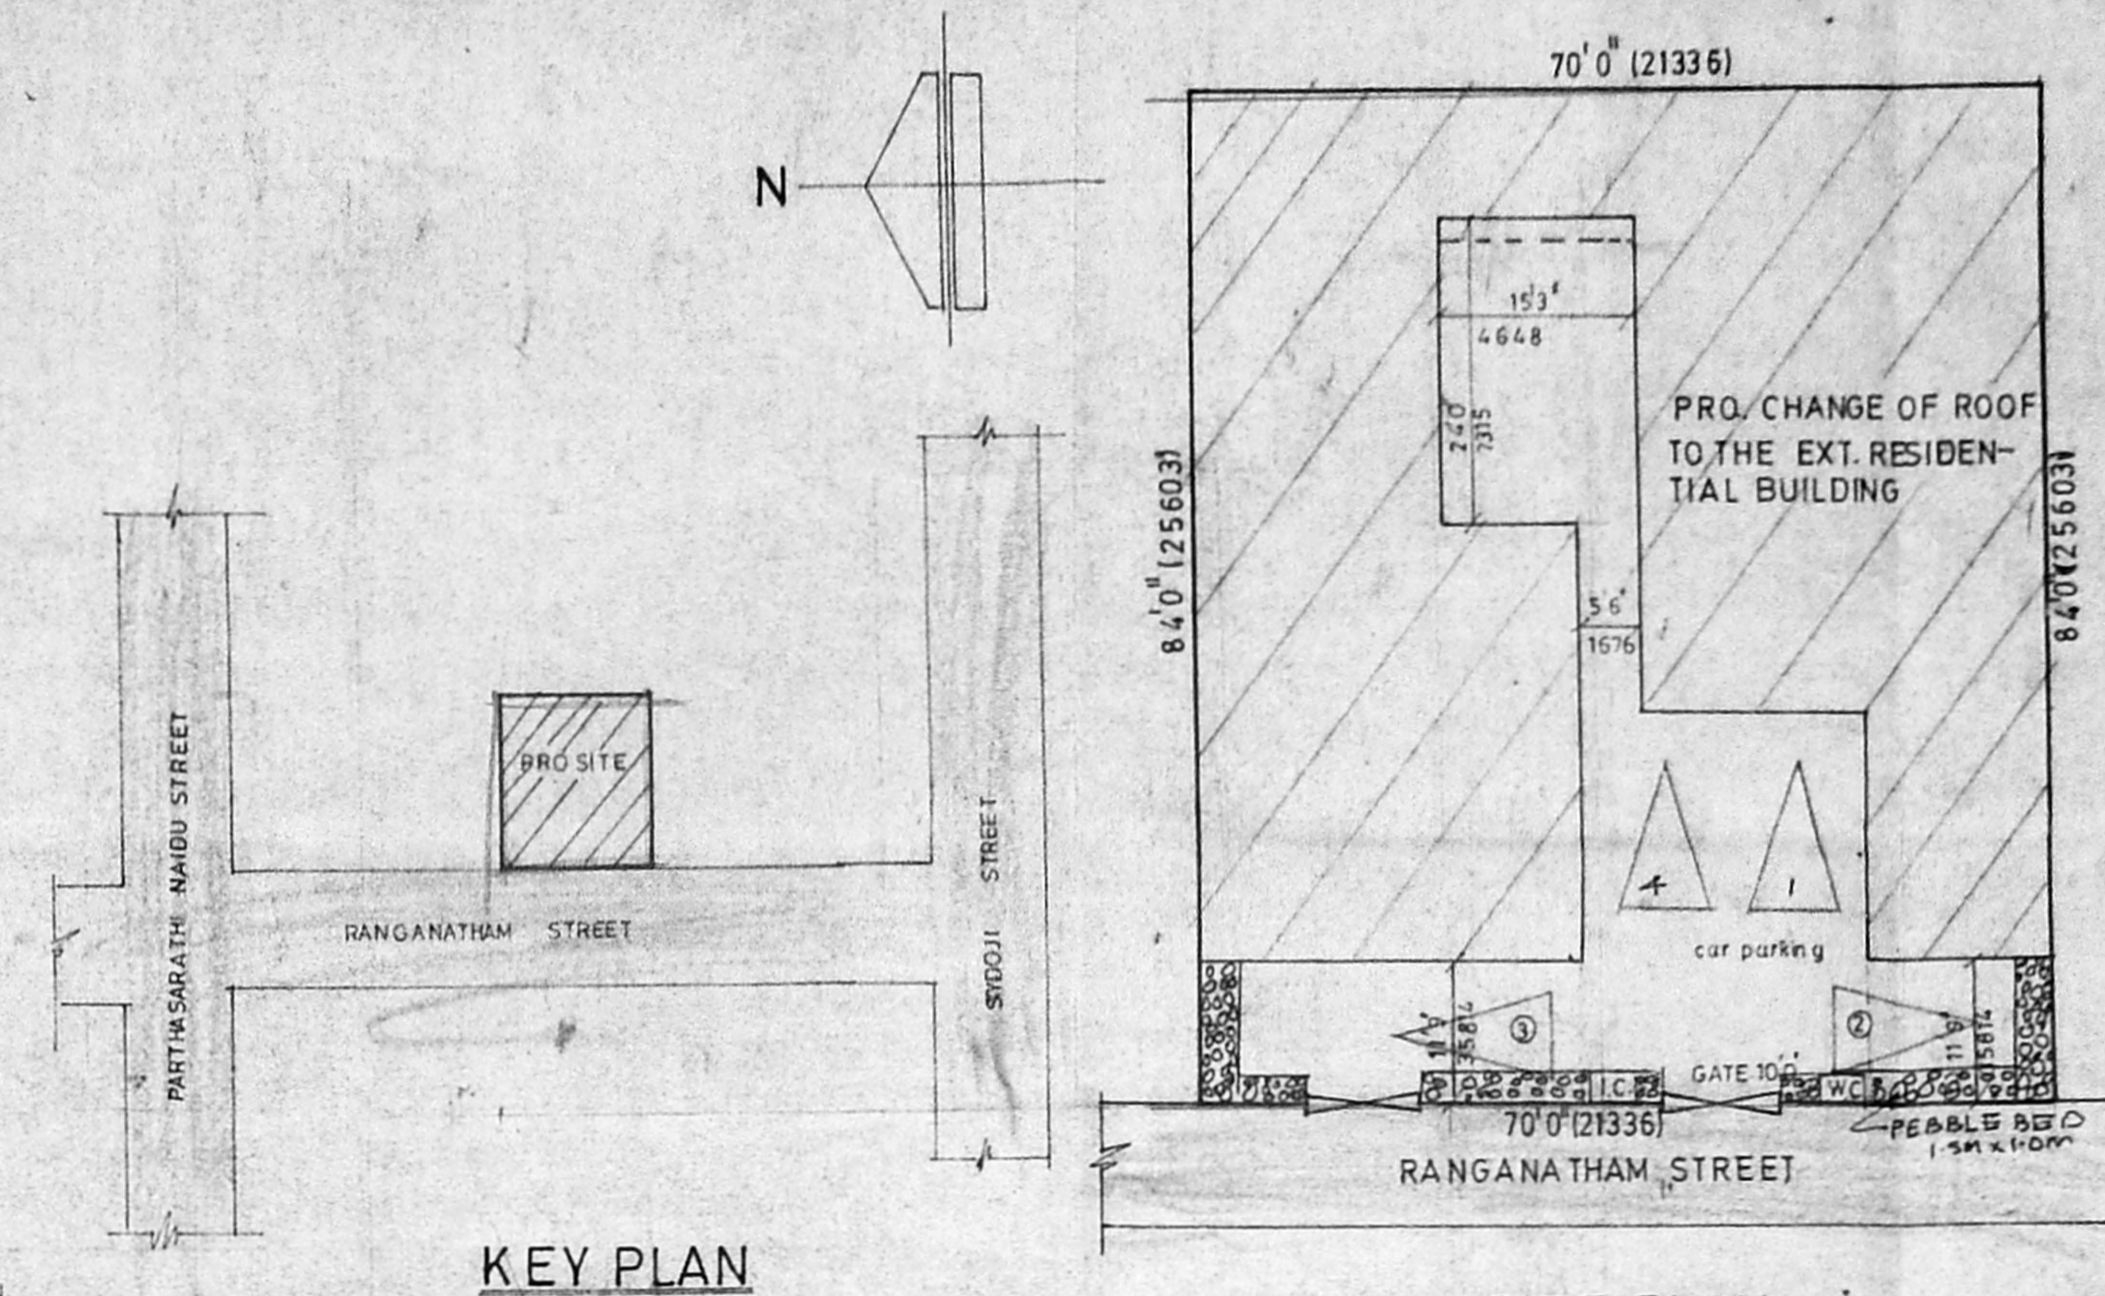

KEY PLAN
NOT TO SCALE

SITE PLAN
SCALE 1:160

SCHEDULE OF JOINERY

D	DOOR	3'6" x 7'0"	916 x 2135	A/15358/94
D ₁	DOOR	2'6" x 7'0"	762 x 2135	A
W	WINDOW	3'6" x 4'0"	1067 x 1220	28/10.
W ₁	WINDOW	2'6" x 4'0"	762 x 1220	
V	VENTILATOR	3'0" x 2'0"	914 x 610	

AREA DETAIL


	SQ FT	SQM
PLOT AREA	5880.0	546.46
GROUND FLOOR AREA	4160.0	387.0
FIRST FLOOR AREA	3893.0	362.0
SECOND FLOOR AREA	1590.0	148.0
TOTAL FLOOR AREA	9643.0	897.0
COVERAGE	70.74%	
F.S.I		

COLOUR INDEX


EXISTING	
EXISTING TO BE DEMOLISHED	
PRO. CHANGE OF ROOF	
ROAD	
SITE BOUNDARY	

SCALE - 1"=8'-0"


PROPOSED CHANGE OF ROOF TO THE EXISTING RESIDENTIAL BUILDING AT O.S. No. 1228, R.S. No. 2850, DOOR No. 13, 14, RANGANATHAM STREET, TRIPPLICANE, MYLAPORE-TRIPLICANE TALUK, CORPN OF MADRAS.

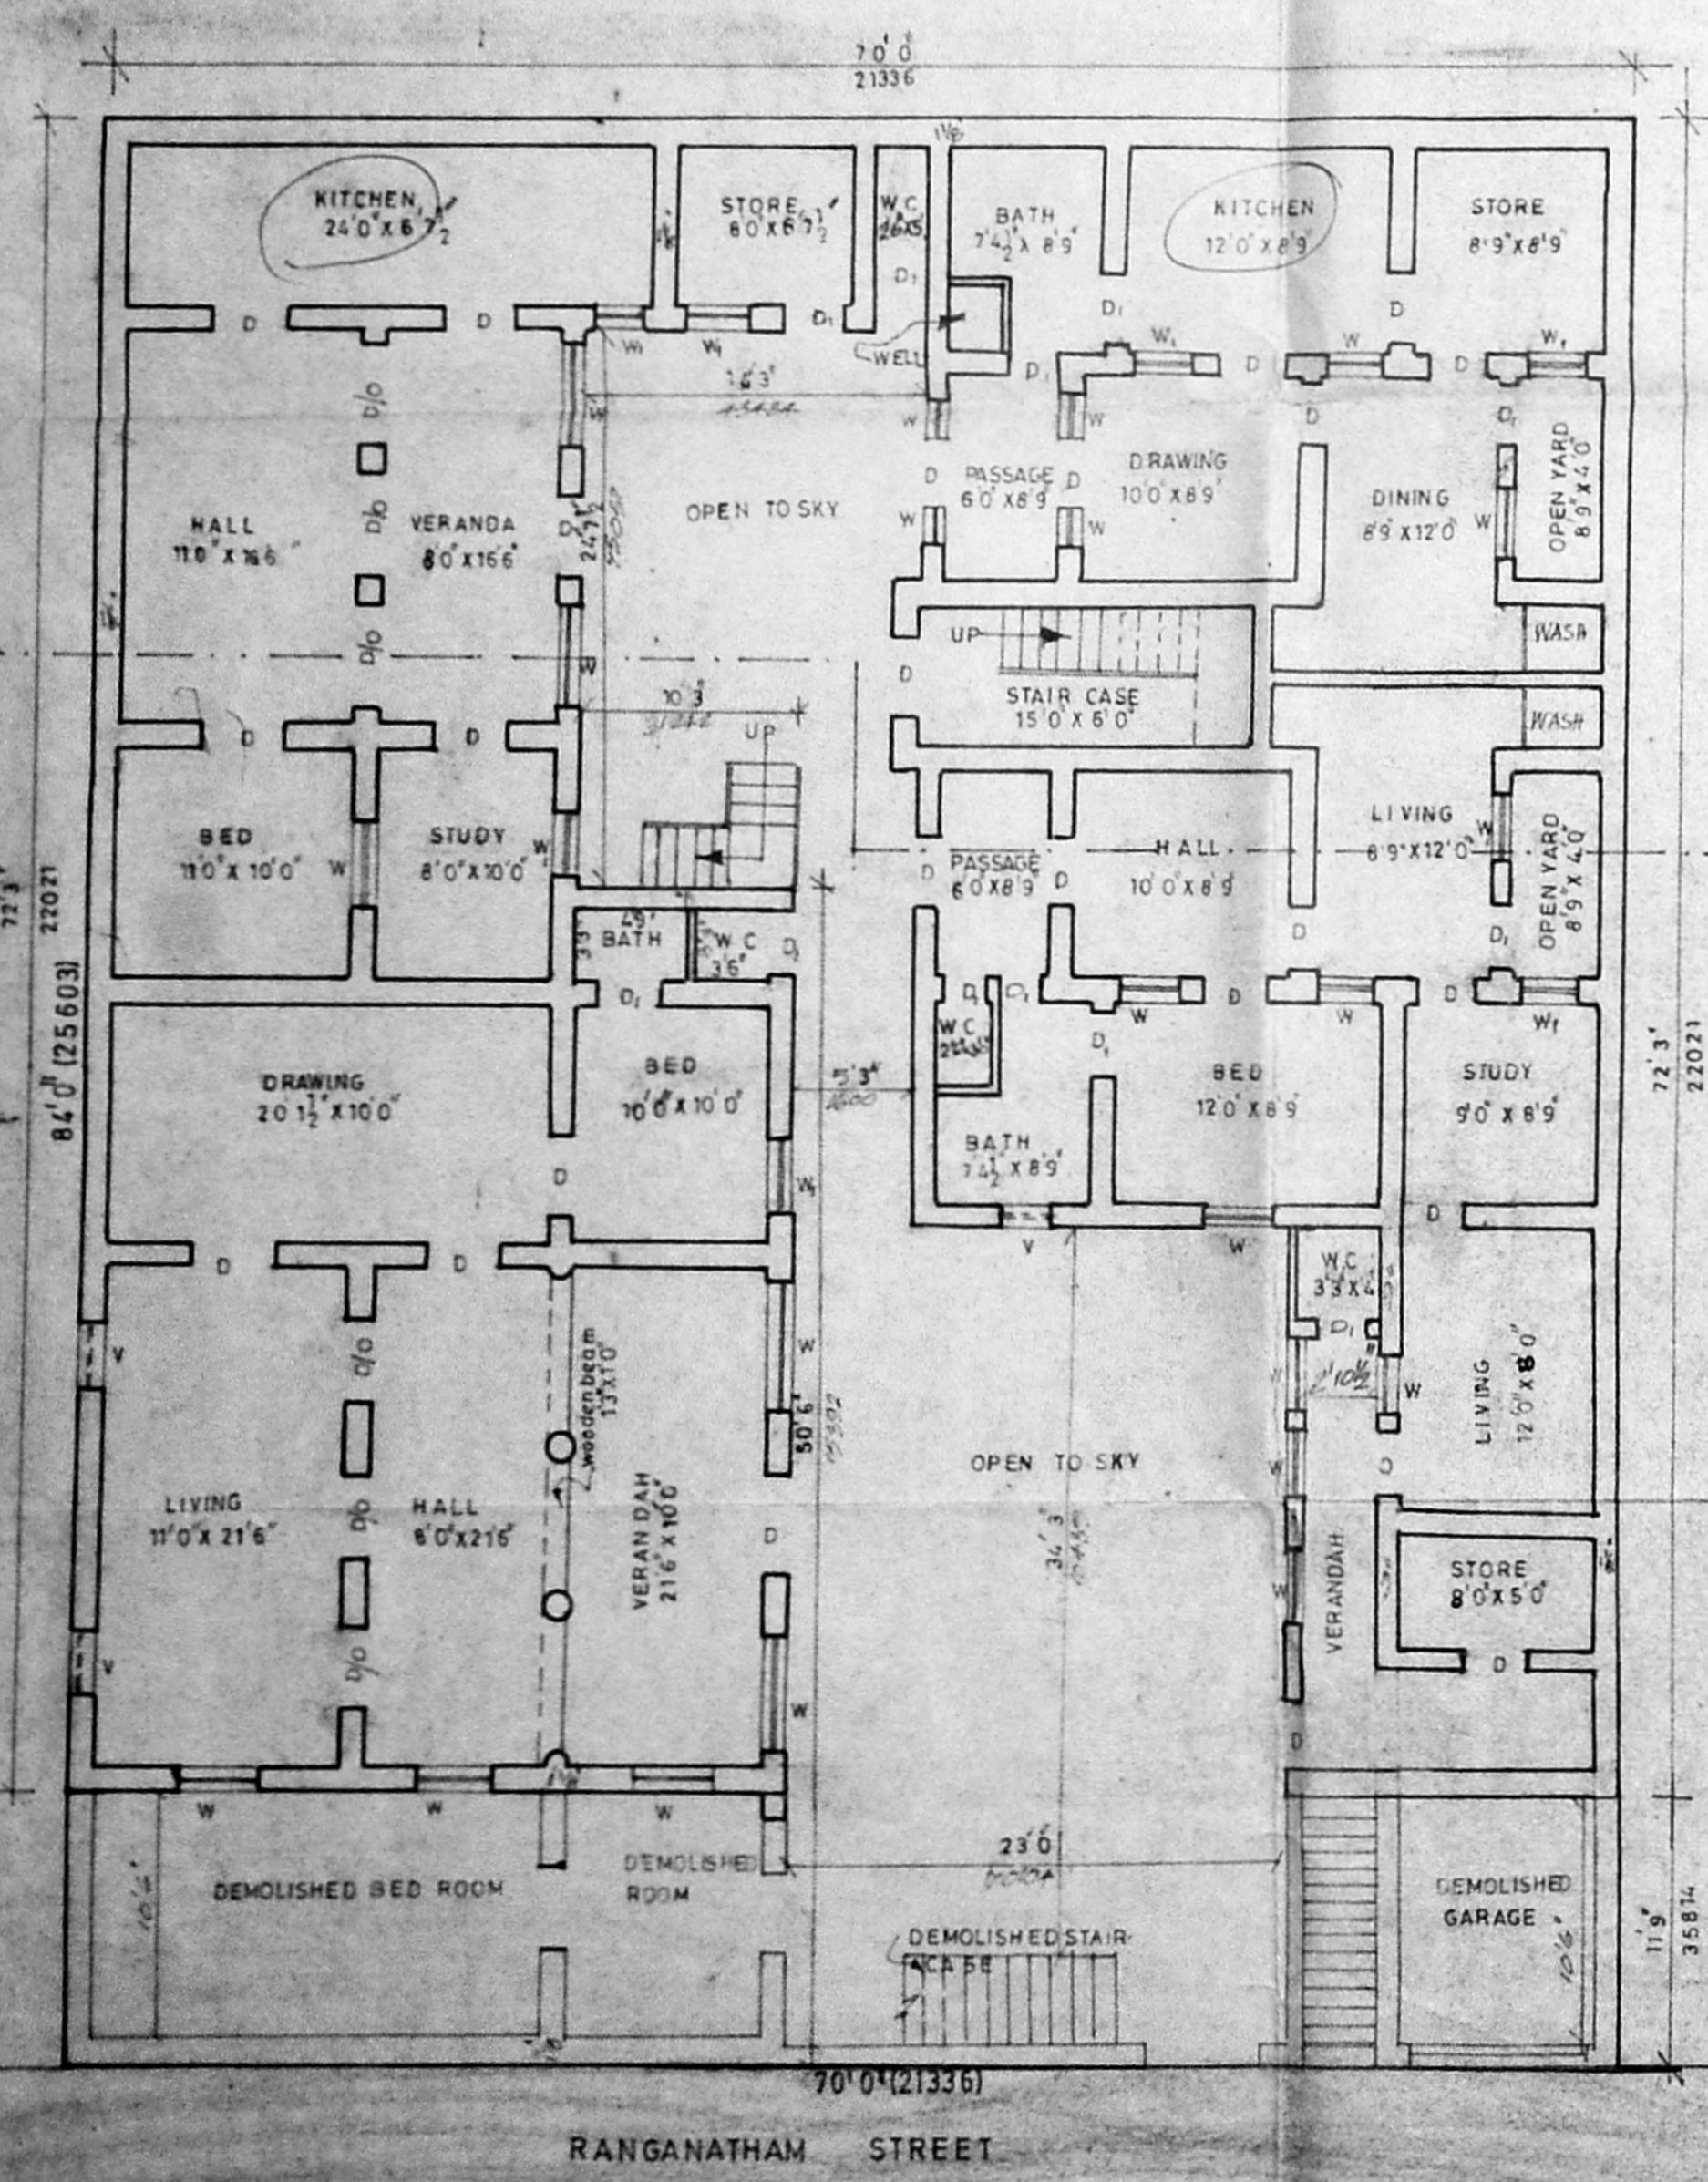

GROUND FLOOR PLAN & SITE PLAN

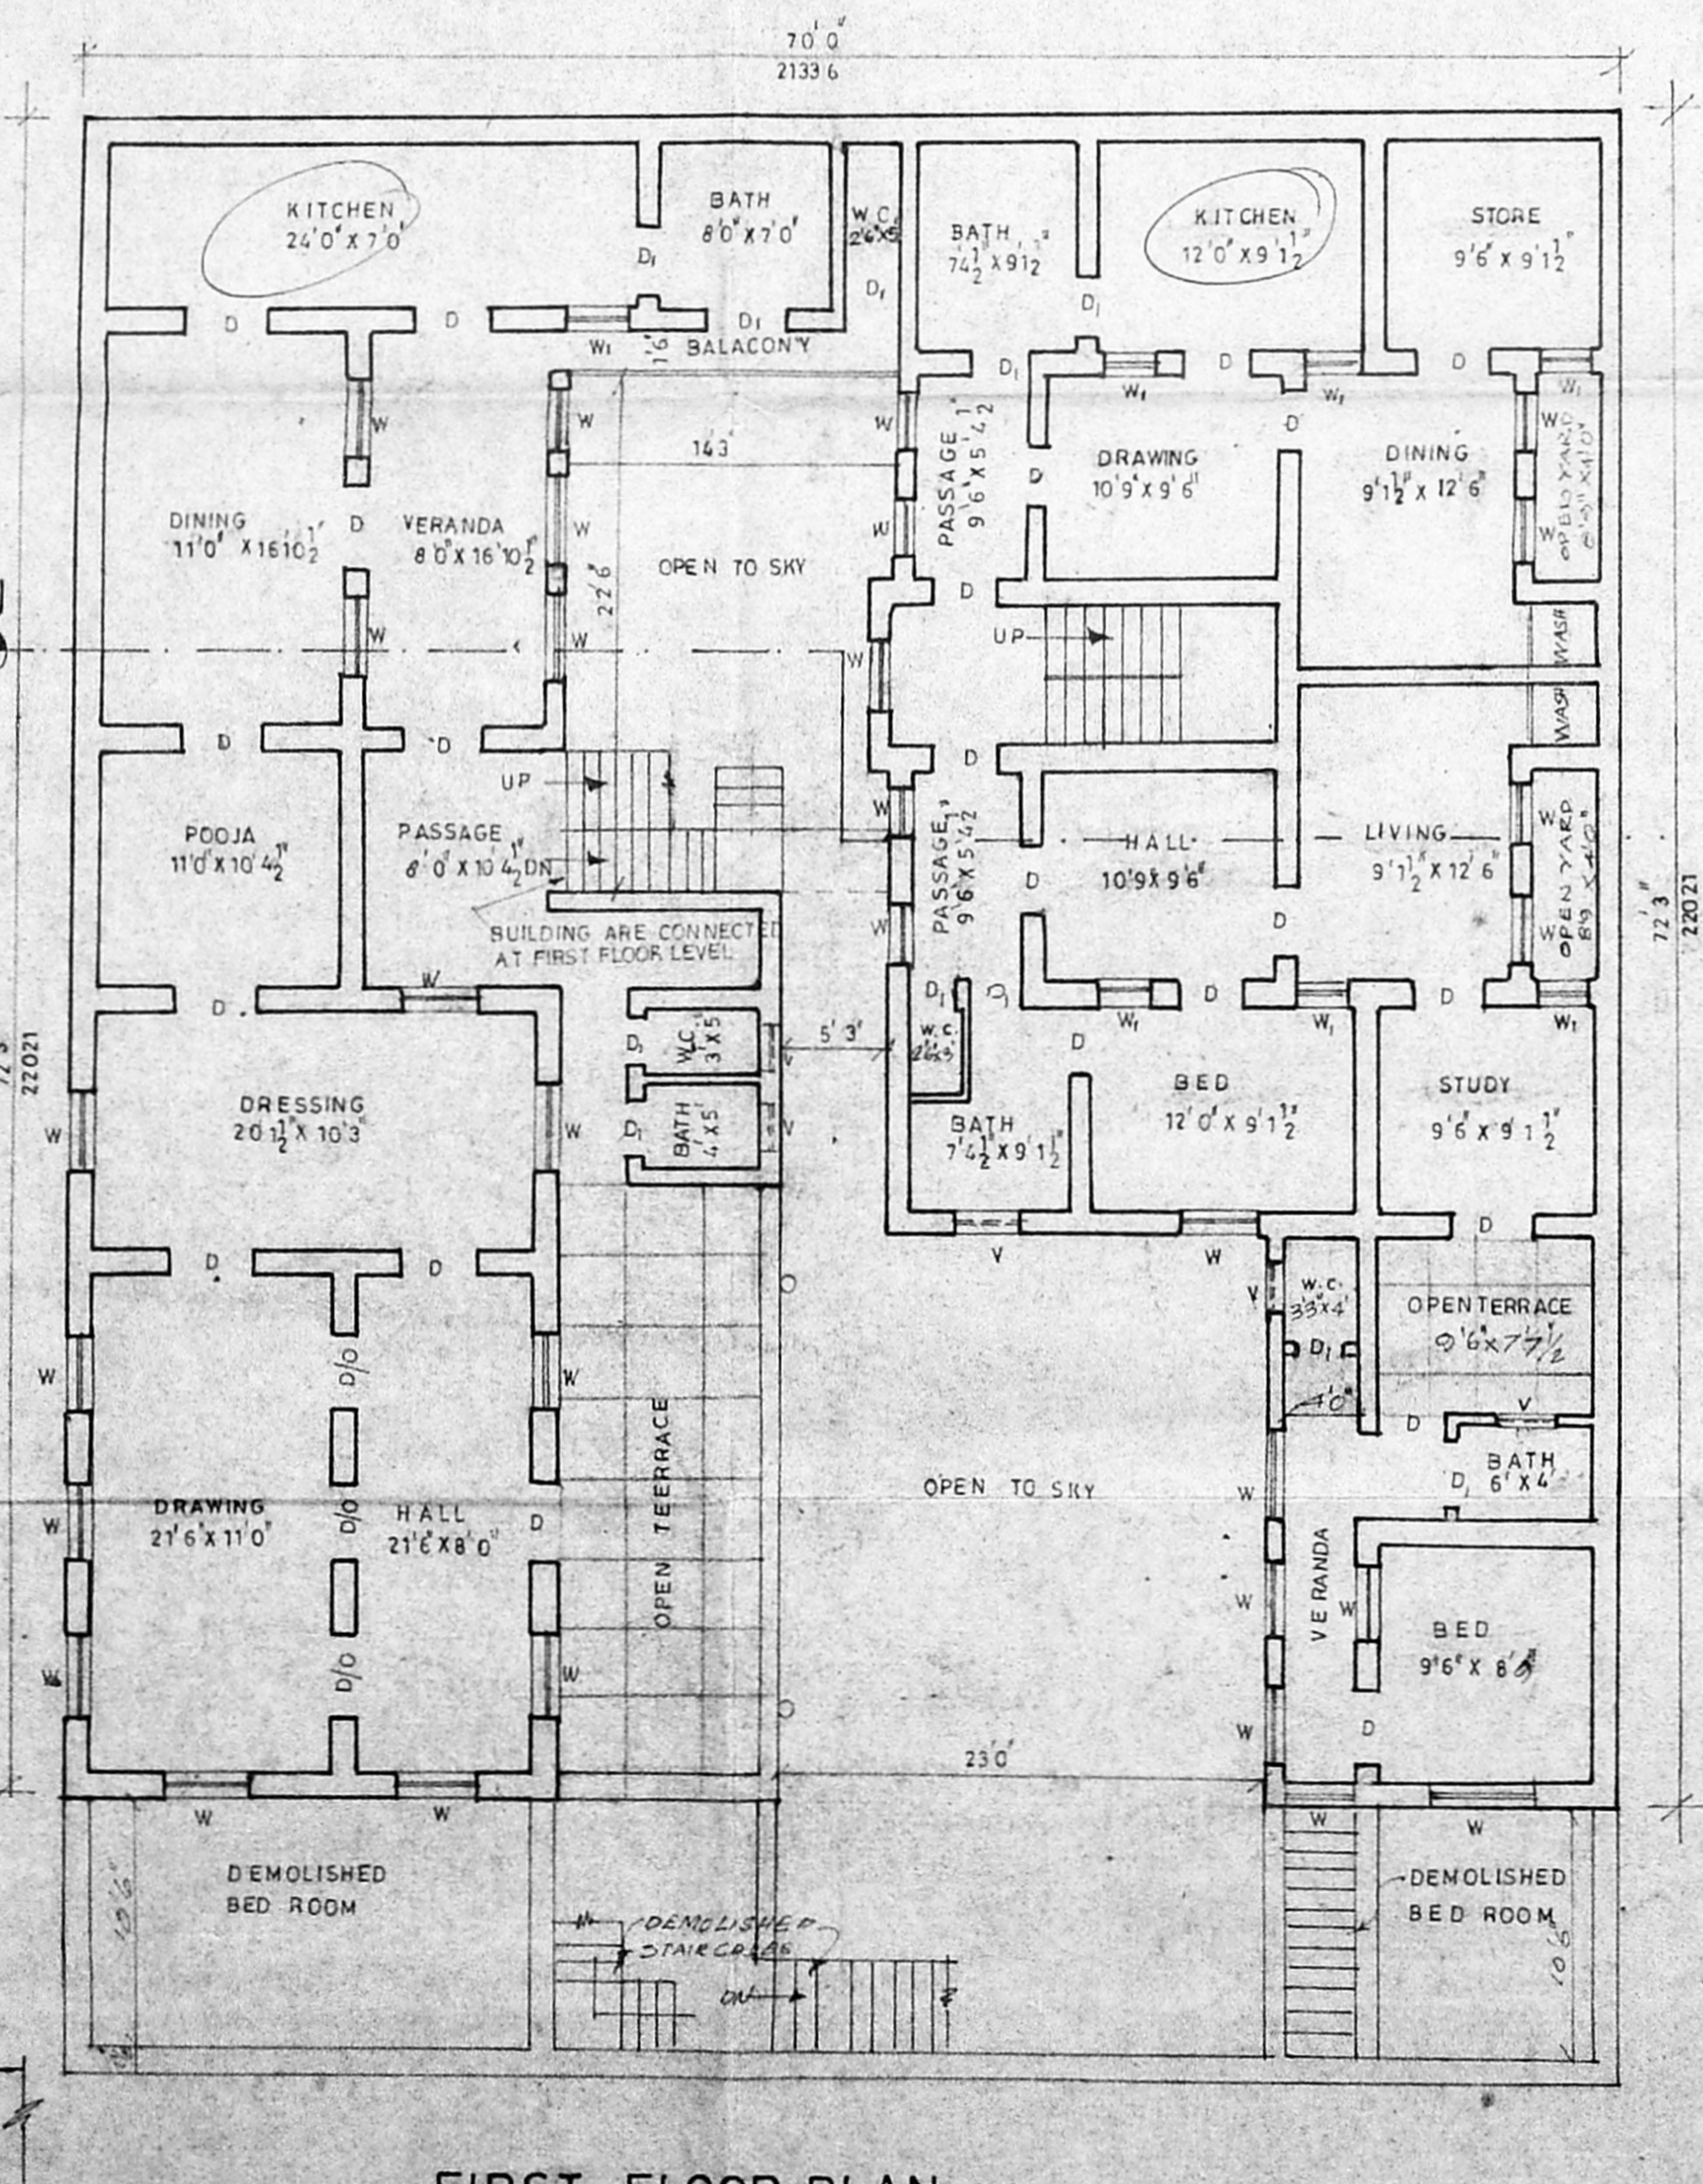



FIRST FLOOR PLAN

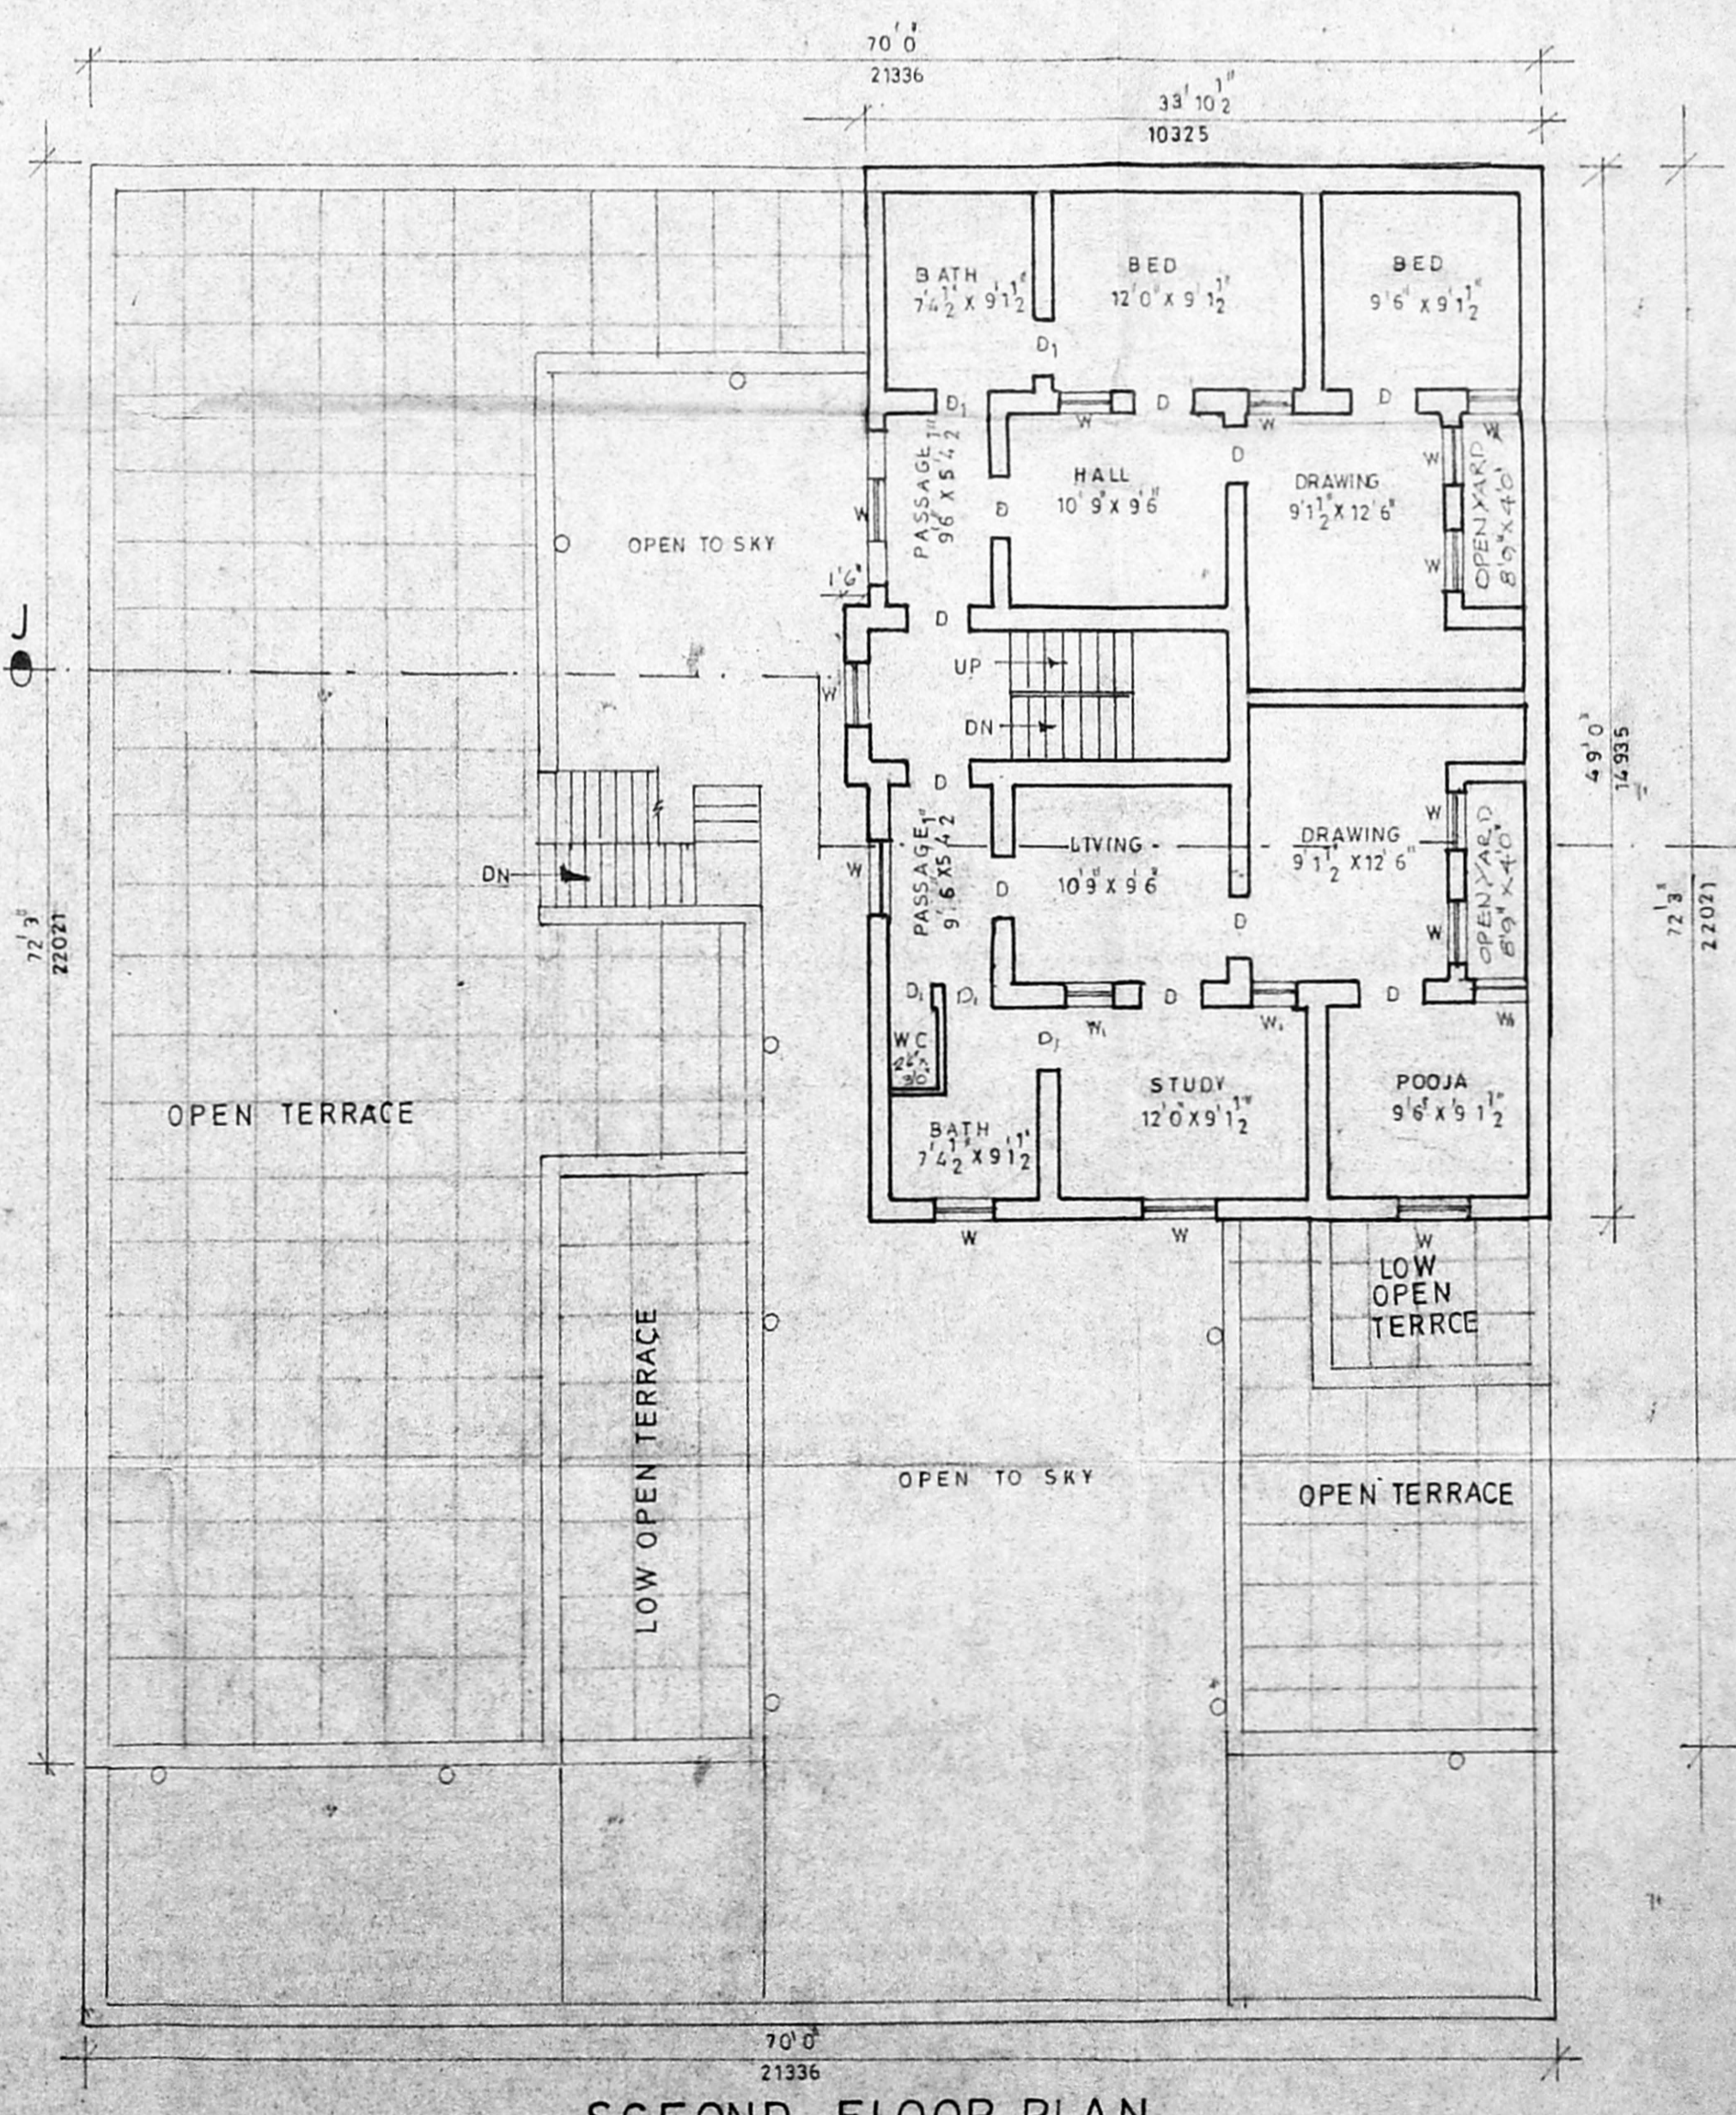

SECOND FLOOR PLAN

S. Shankar
 P.S. Jayalaxmi
 OWNER P.R. Lakshmi

P. Balakrishnan, B.E.
 Consulting Civil Engineer
 License Surveyor Class I/208
 Corporation of Madras
 64-2, Konnar High Road,
 Avanasarum, 11-411 4-23

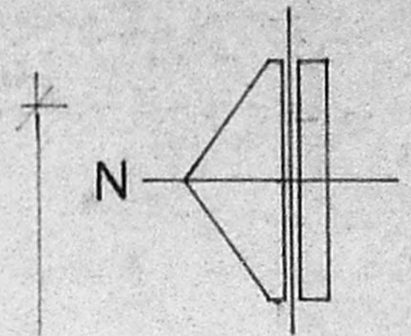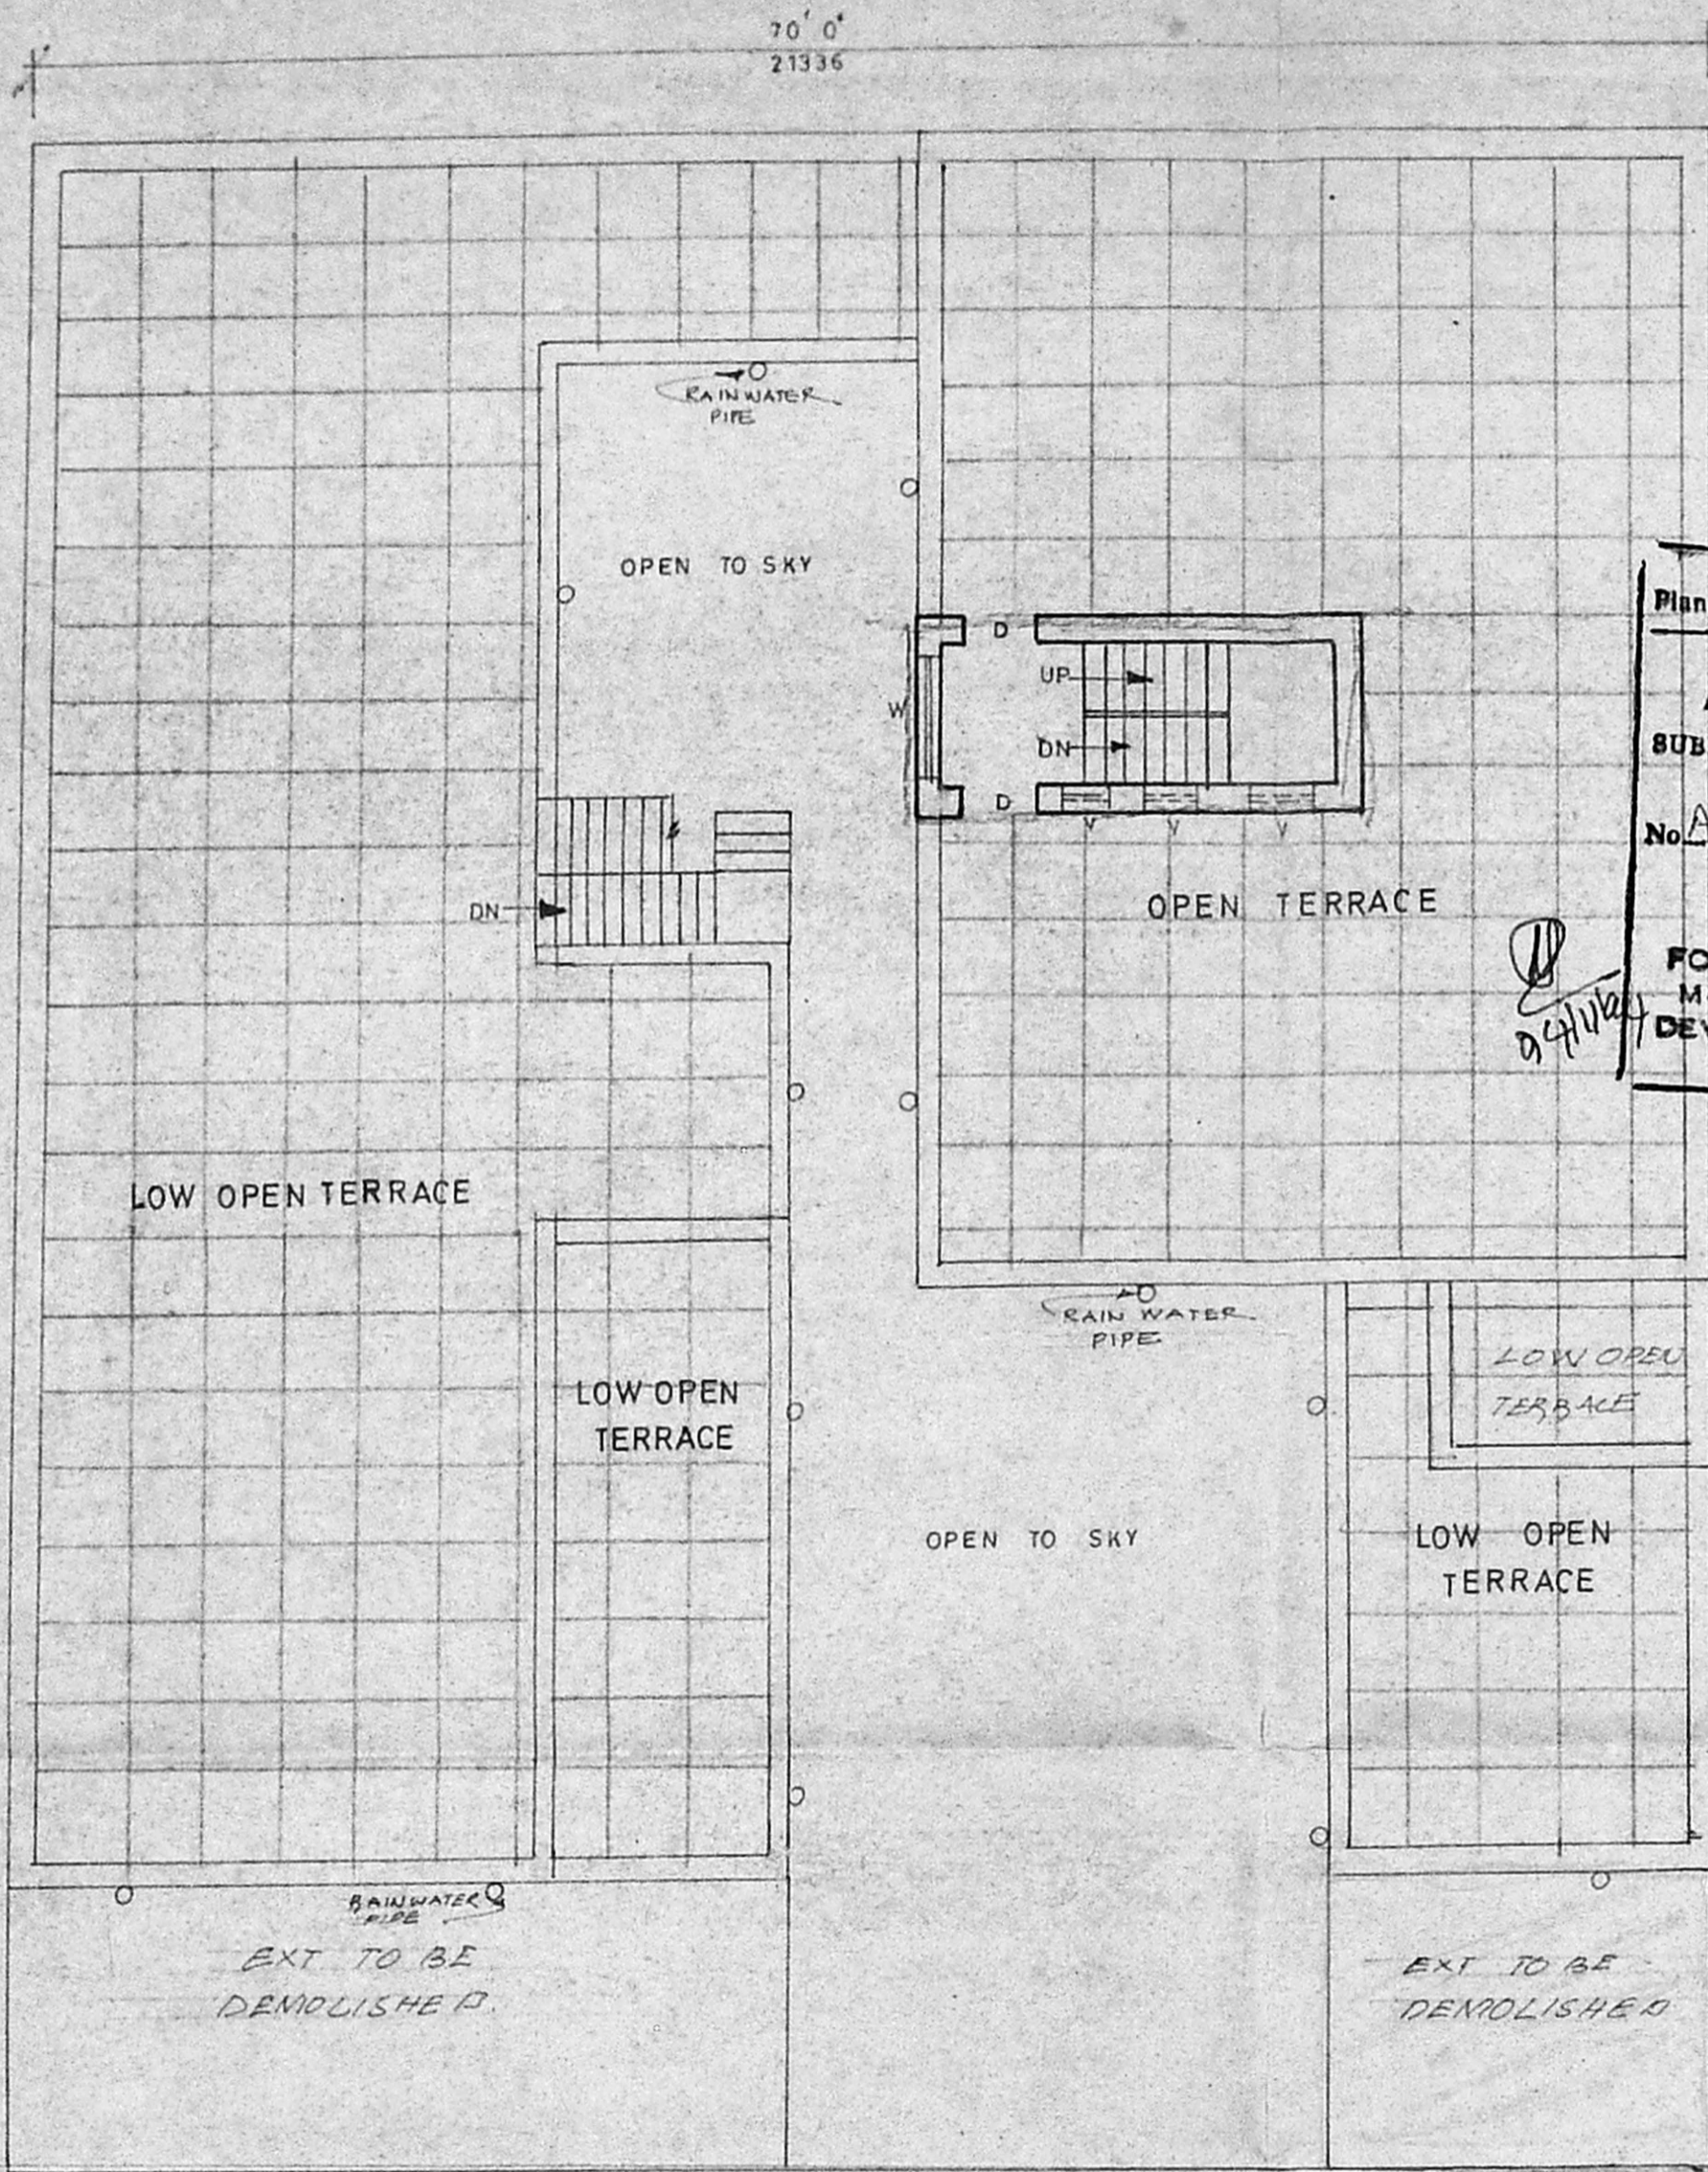

A/17431/427 B/R/94

Planning Permit No. _____

APPROVED

SUBJECT TO THE CONDITIONS IN THIS OFFICE LETTER.

No. A/15358/94 Date 11-94

[Signature]

FOR MEMBER SECRETARY
MADRAS METROPOLITAN
DEVELOPMENT AUTHORITY
MADRAS 600 008

23/11

COLOUR INDEX

EXISTING	
EXT. TO BE DEMOLISHED	
PRO. CHANGE OF ROOF	
ROAD	
SITE BOUNDARY	

SCALE - 1" = 8'-0"

PROPOSED CHANGE OF ROOF TO THE EXISTING RESIDENTIAL BUILDING AT O.S.No:1228, R.S.No:2850, D.No: 13,14, RANGANATHAM STREET, TRIPPLICANE, MYLAPORE-TRIPPLICANE TALUK, CORPN OF MADRAS.

Sr. Shanki
P.S. Jayalal
OWNER P.R. Lakshmi

P.V. Venkateswara
[Signature]
P.V. Venkateswara

[Signature]

P. BALAKRISHNAN, B.A.
Consulting Civil Engineer
Licensed Surveyor Class 4,
Corporation of Madras.
642, Kottur High Road,
Ayazampet, MADRAS-33

TERRACE FLOOR PLAN

LICENSED SURVEYOR