



PROPOSED CONSTRUCTION OF A NURSING HOME AT PLOT No. 110 & 111 JAWAHARLAL NEHRU ROAD, ALWAR THIRUNAGAR, MADRAS-87.


SCALE: 1" = 8'-0" 101-VALASARAVAKKAM VILLAGE, R.S.No.116/5(PART)

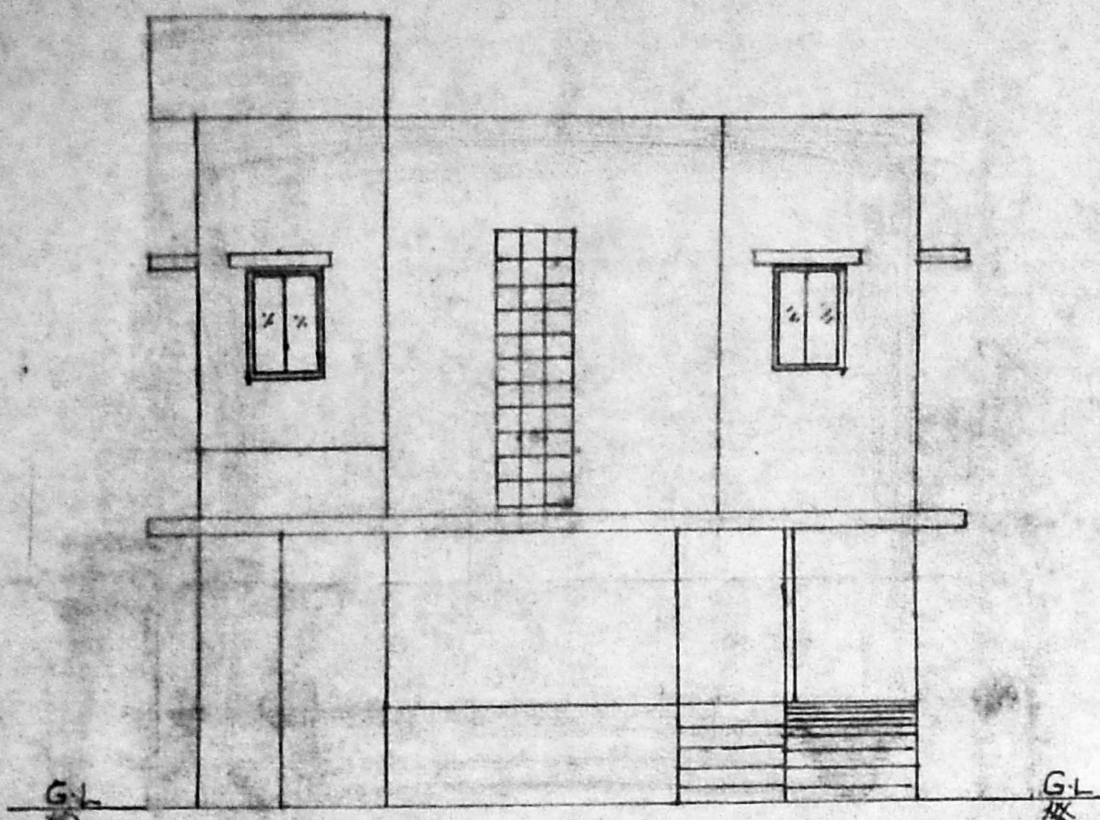


ELEVATION

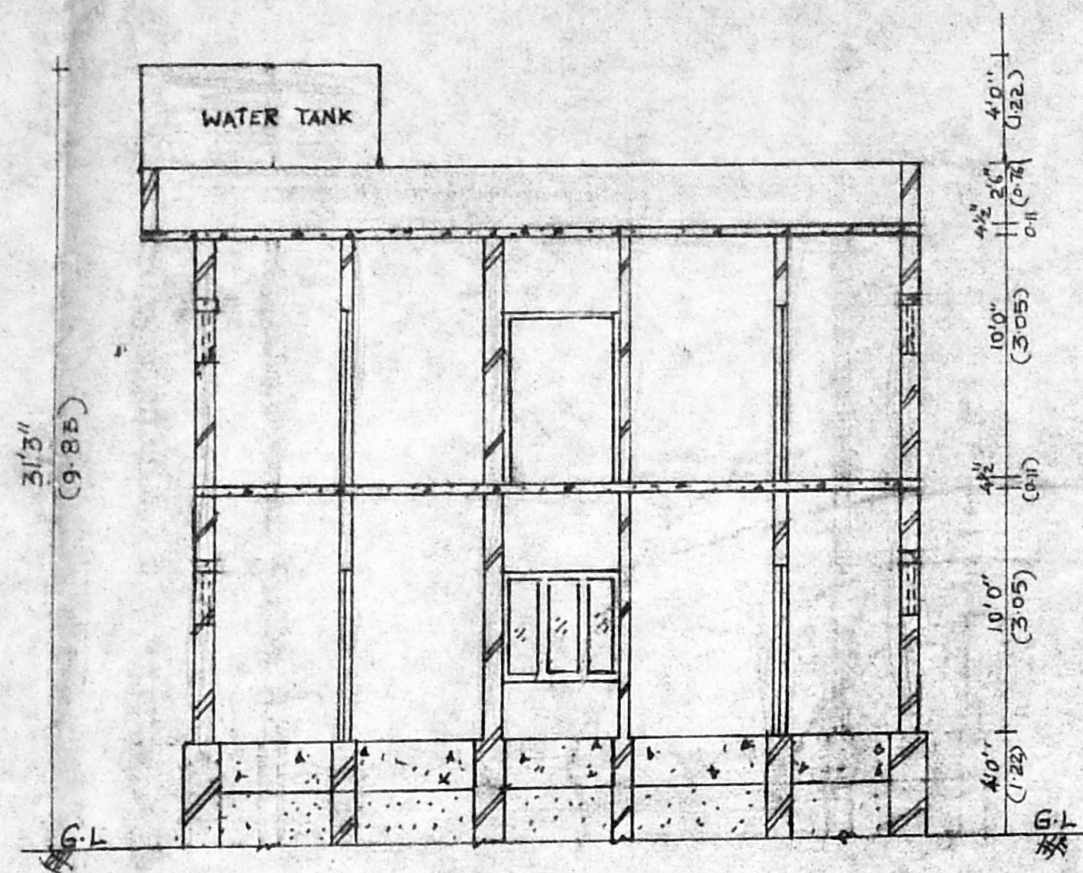

SECTION ON-AA

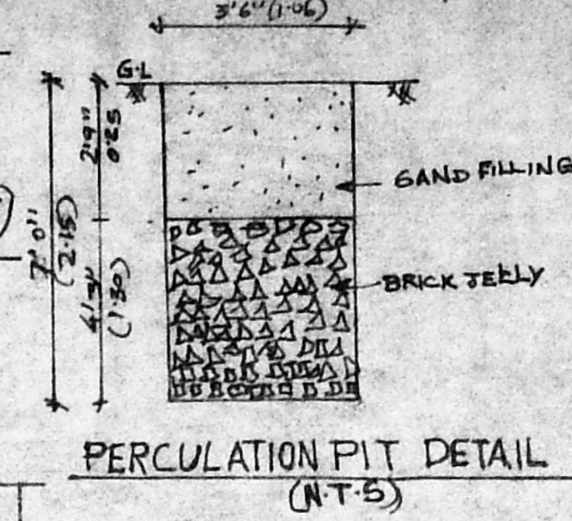

PERCUSSION PIT DETAIL (N.T.S)

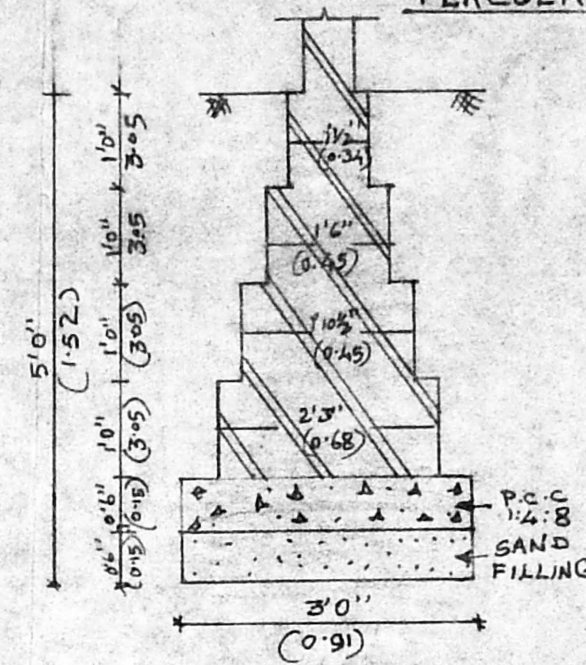


FOUNDATION DETAIL SCALE 1"=2'0" (1:24)

SPECIFICATION


- FOUNDATION BED IS OF P.C.C. 1:4:8 OVER 6" THICK SAND FILLING.
- FOOTING IS OF BRICK WORK IN CM 1:5.
- PLINTH IS OF BRICK WORK IN CM 1:5, 2'0" HIGH.
- SUPERSTRUCTURE SHALL BE OF BRICK WORK IN CM 1:5.
- ROOF SLAB SHALL BE OF R.C.C. 1:2:4, 4 1/2" THICK.
- ALL THE WALLS SHALL BE FINISHED WITH CM-15 AND SHALL BE TREATED WITH WHITE/COLOUR WASH.
- WEATHERING COURSE SHALL BE PROVIDED WITH ONE LAYER OF FLAT TILES POINTED IN CM 1:5.
- PAINTING SHALL BE DONE WITH ENAMEL PAINT.

JOINERY DETAILS




D	DOOR	5'0" x 7'0"	(1.52 x 2.13)
D1	DOOR	3'0" x 7'0"	(0.91 x 2.13)
D2	DOOR	2'6" x 7'0"	(0.76 x 2.13)
W	WINDOW	5'0" x 4'6"	(1.52 x 1.37)
W1	WINDOW	3'0" x 4'6"	(0.91 x 1.37)
V	VENTILATOR	2'0" x 3'0"	(0.61 x 0.91)

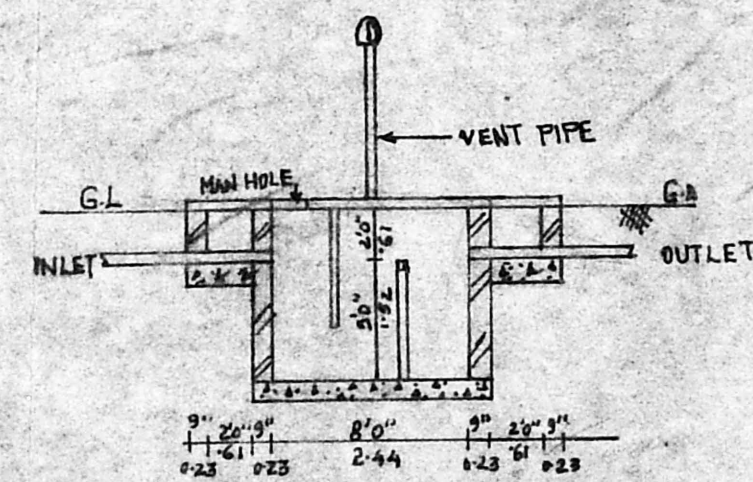


SEPTIC TANK DETAIL

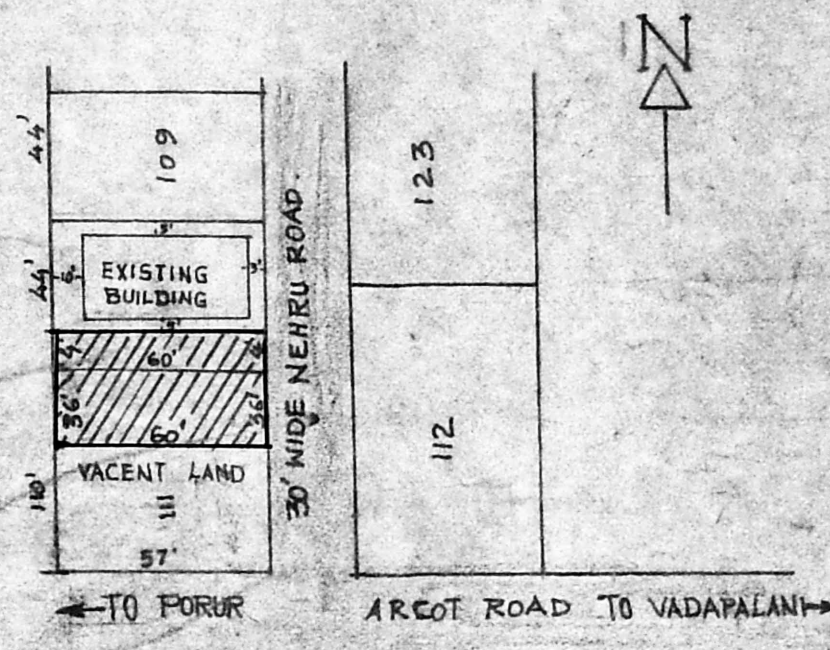


KEY PLAN (N.T.S)

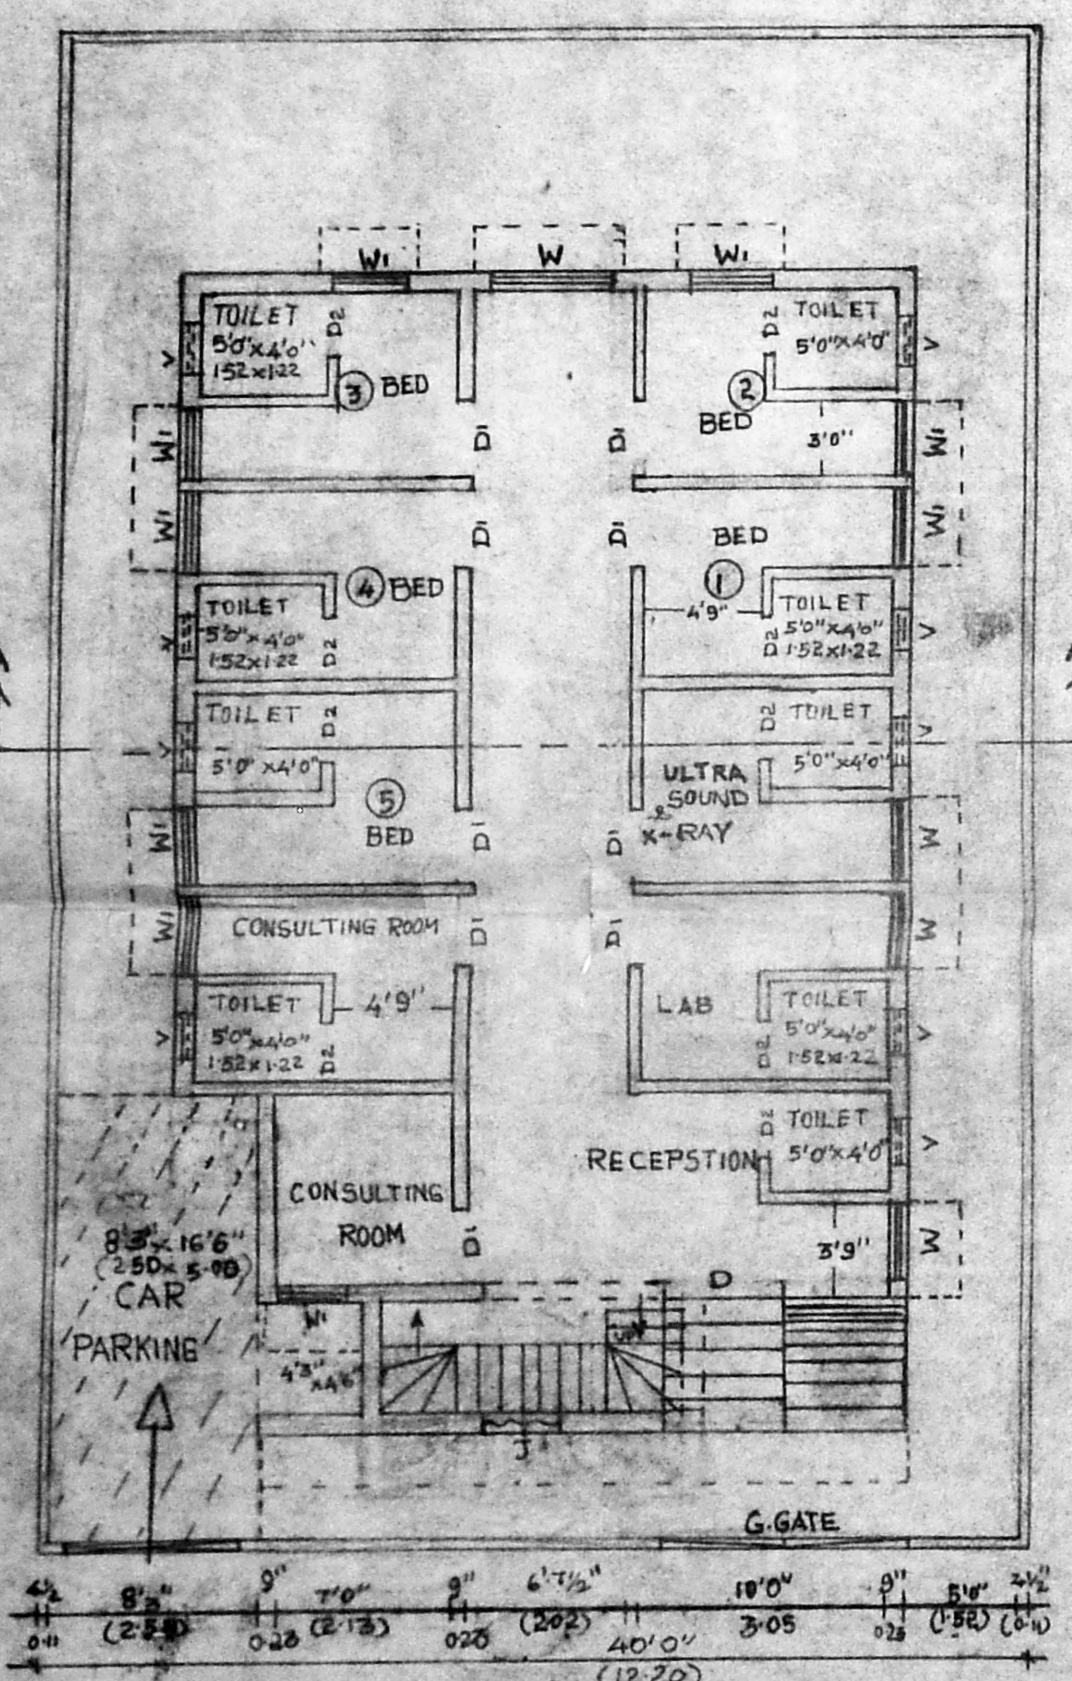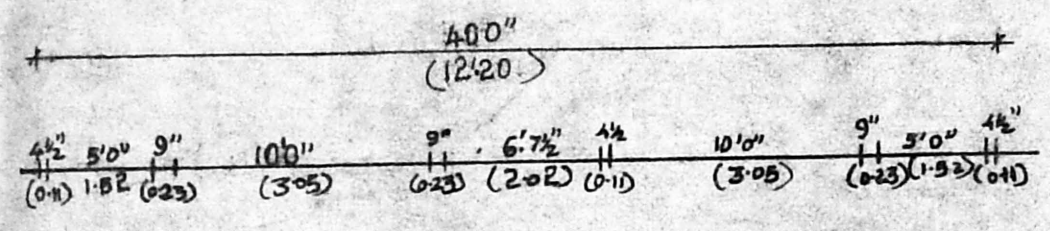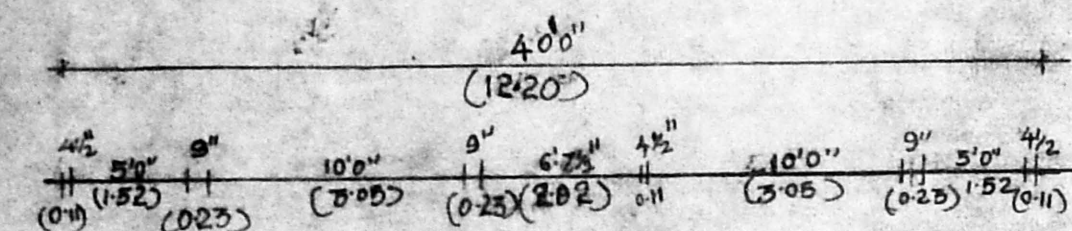

GROUND FLOOR PLAN

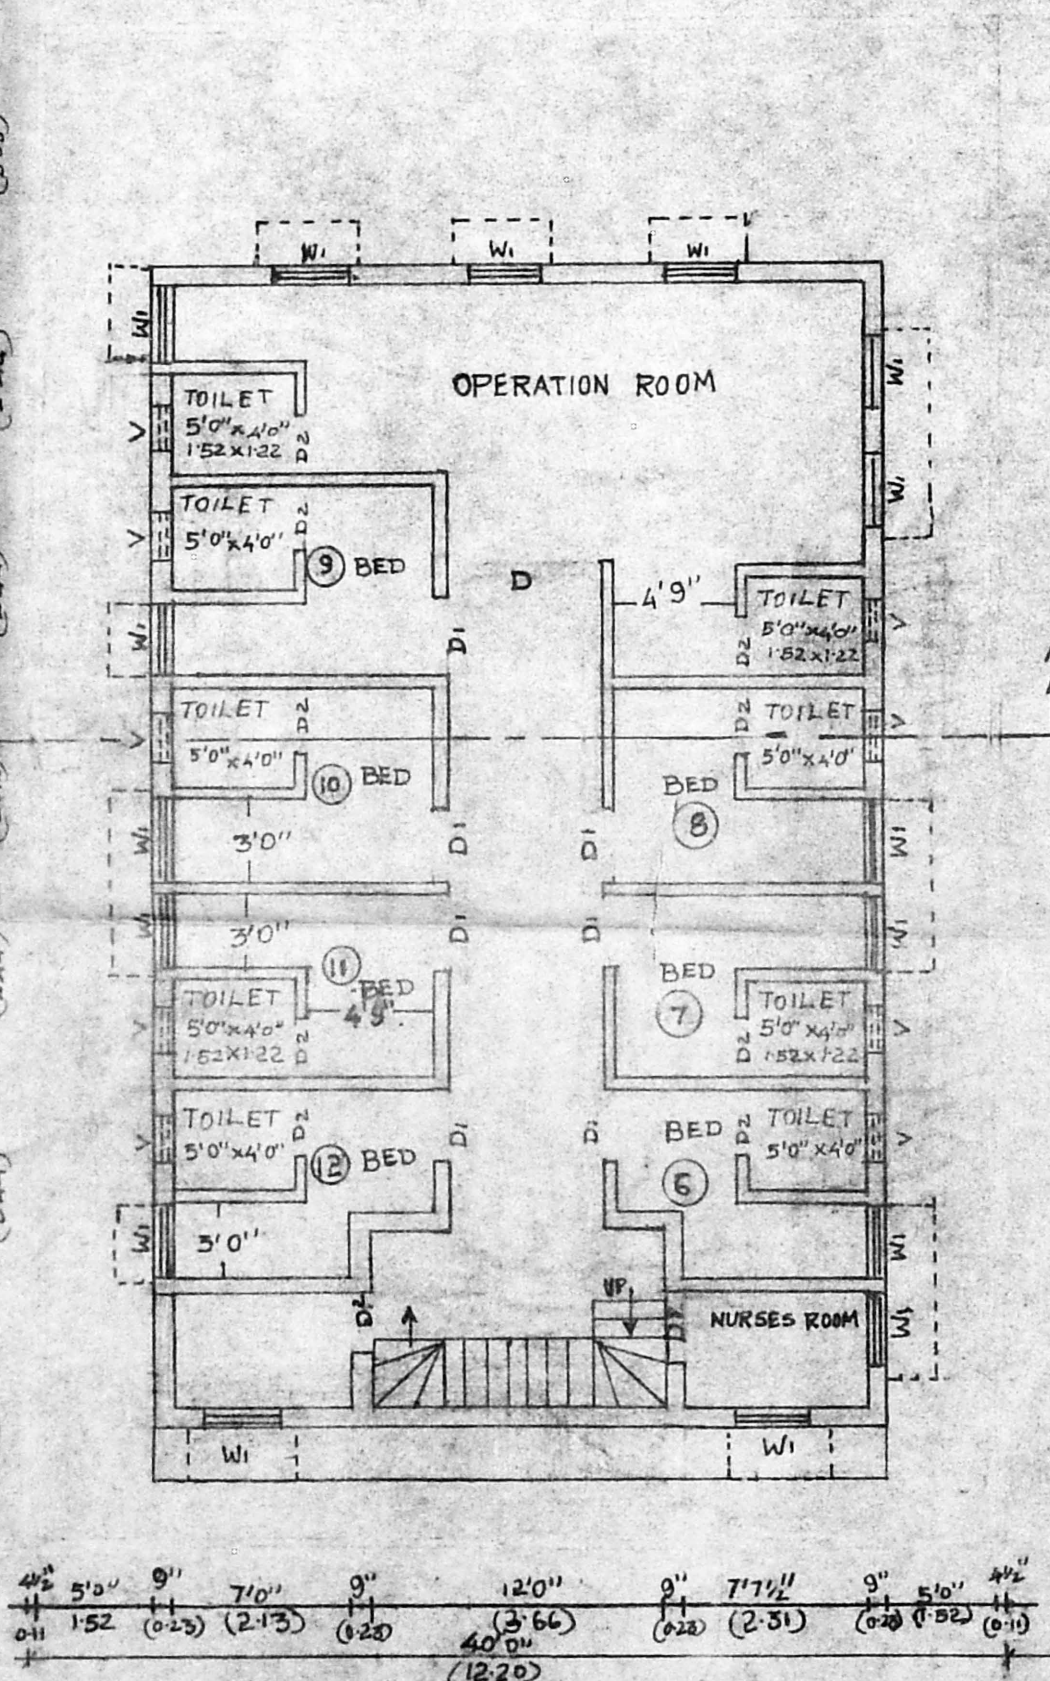

FIRST FLOOR PLAN

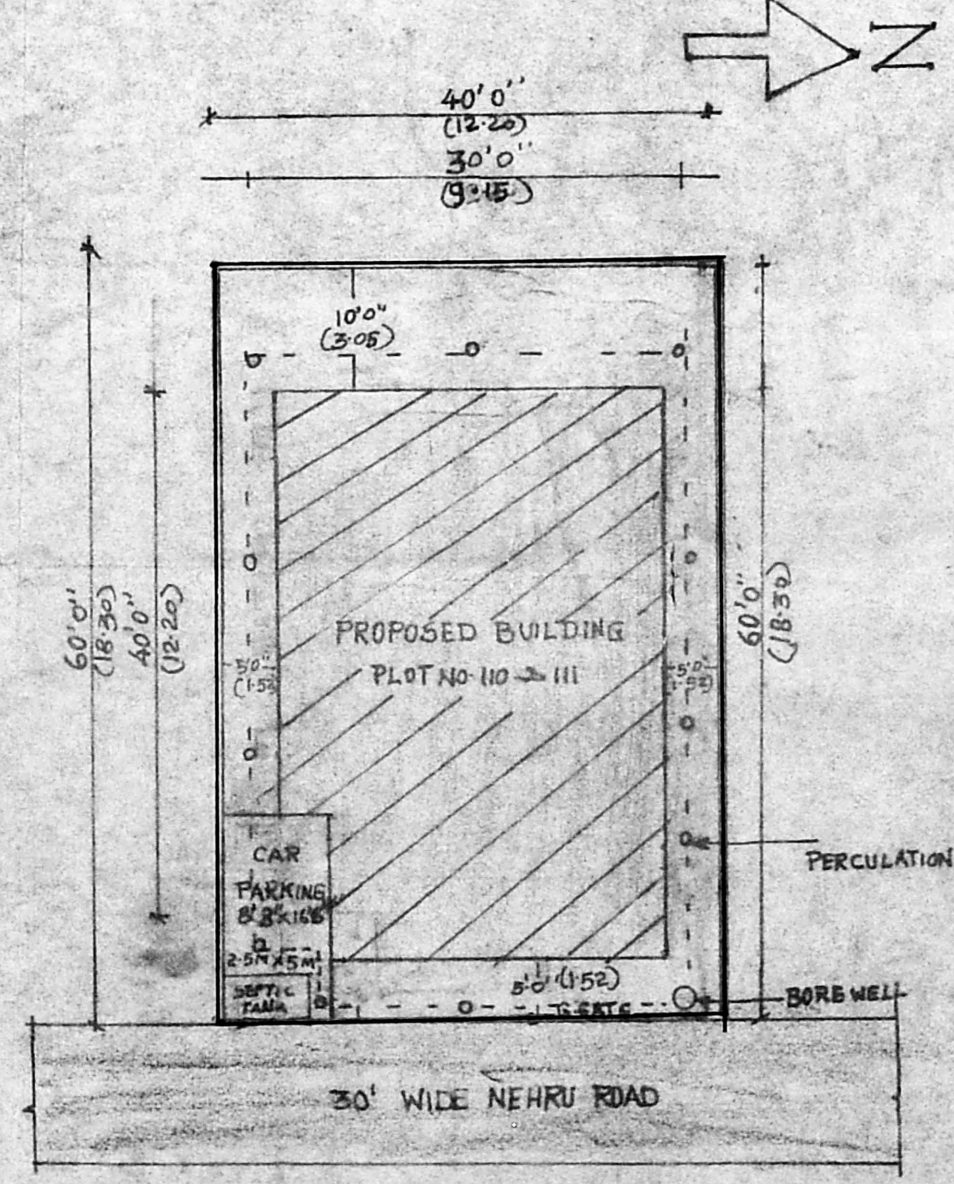

SITE PLAN SCALE 1"=16'0" (1:200)

AREA STATEMENT

AREA OF PLOT: 2400 SQ. FT. (223.94 SQM.)
 AREA OF GROUND FLOOR PLAN: 1296 SQ. FT. (120.45 SQM.)
 AREA OF FIRST FLOOR PLAN: 1360 SQ. FT. (126.40 SQM.)
 PLOT COVERAGE: 54% F.S.I: 1:10.

COLOUR INDEX

- PROPOSED
- BOUNDARY
- ROAD

M. JAYARAMAN, B.E.
 Licensed Surveyor Class I
 No. 478 (Corp. of Madras)
 1/1, JANAKI NAGAR ANNEXE
 ARGOT ROAD, VALASARAVAKKAM
 MADRAS-600087

OWNER. LICENSED SURVEYOR.

N. Srinivas Reddy
 P. Srinivas Reddy