

PLAN SHOWING THE PROPOSED CONSTRUCTION OF SECOND FLOOR BUILDING
AT DOOR NO 34, S. NO OF JAWAHAR NAGAR, SHRO AYANAVARAM,
MADRAS. SCALE: 1" = 8'-0"


Planning Permit No. A. 17456/452/94

APPROVED


SUBJECT TO THE CONDITIONS IN THIS OFFICE LETTER.

No. A. 19320/94 Date: 12-1-94


FOR MEMBER SECRETARY
MADRAS METROPOLITAN
DEVELOPMENT AUTHORITY
MADRAS - 600 008.

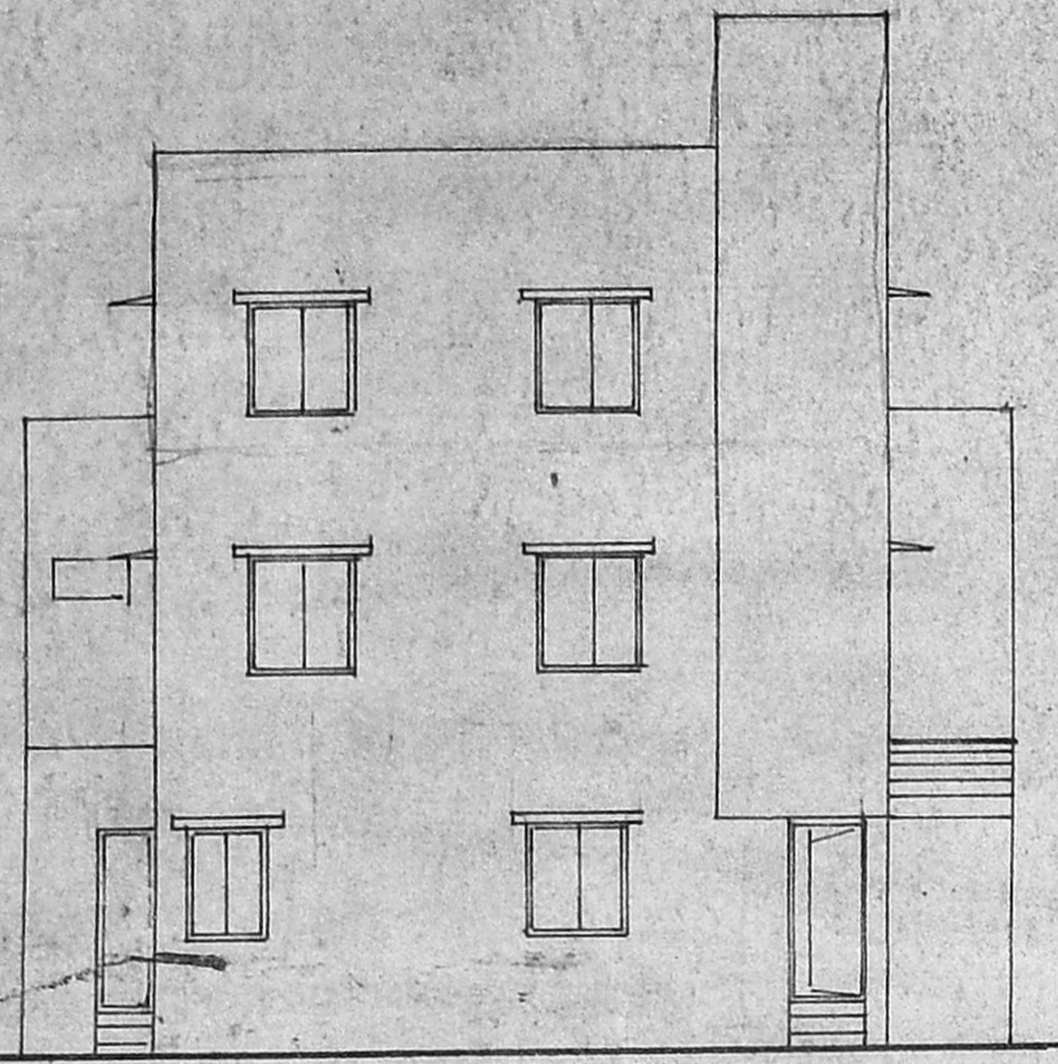


ELEVATION

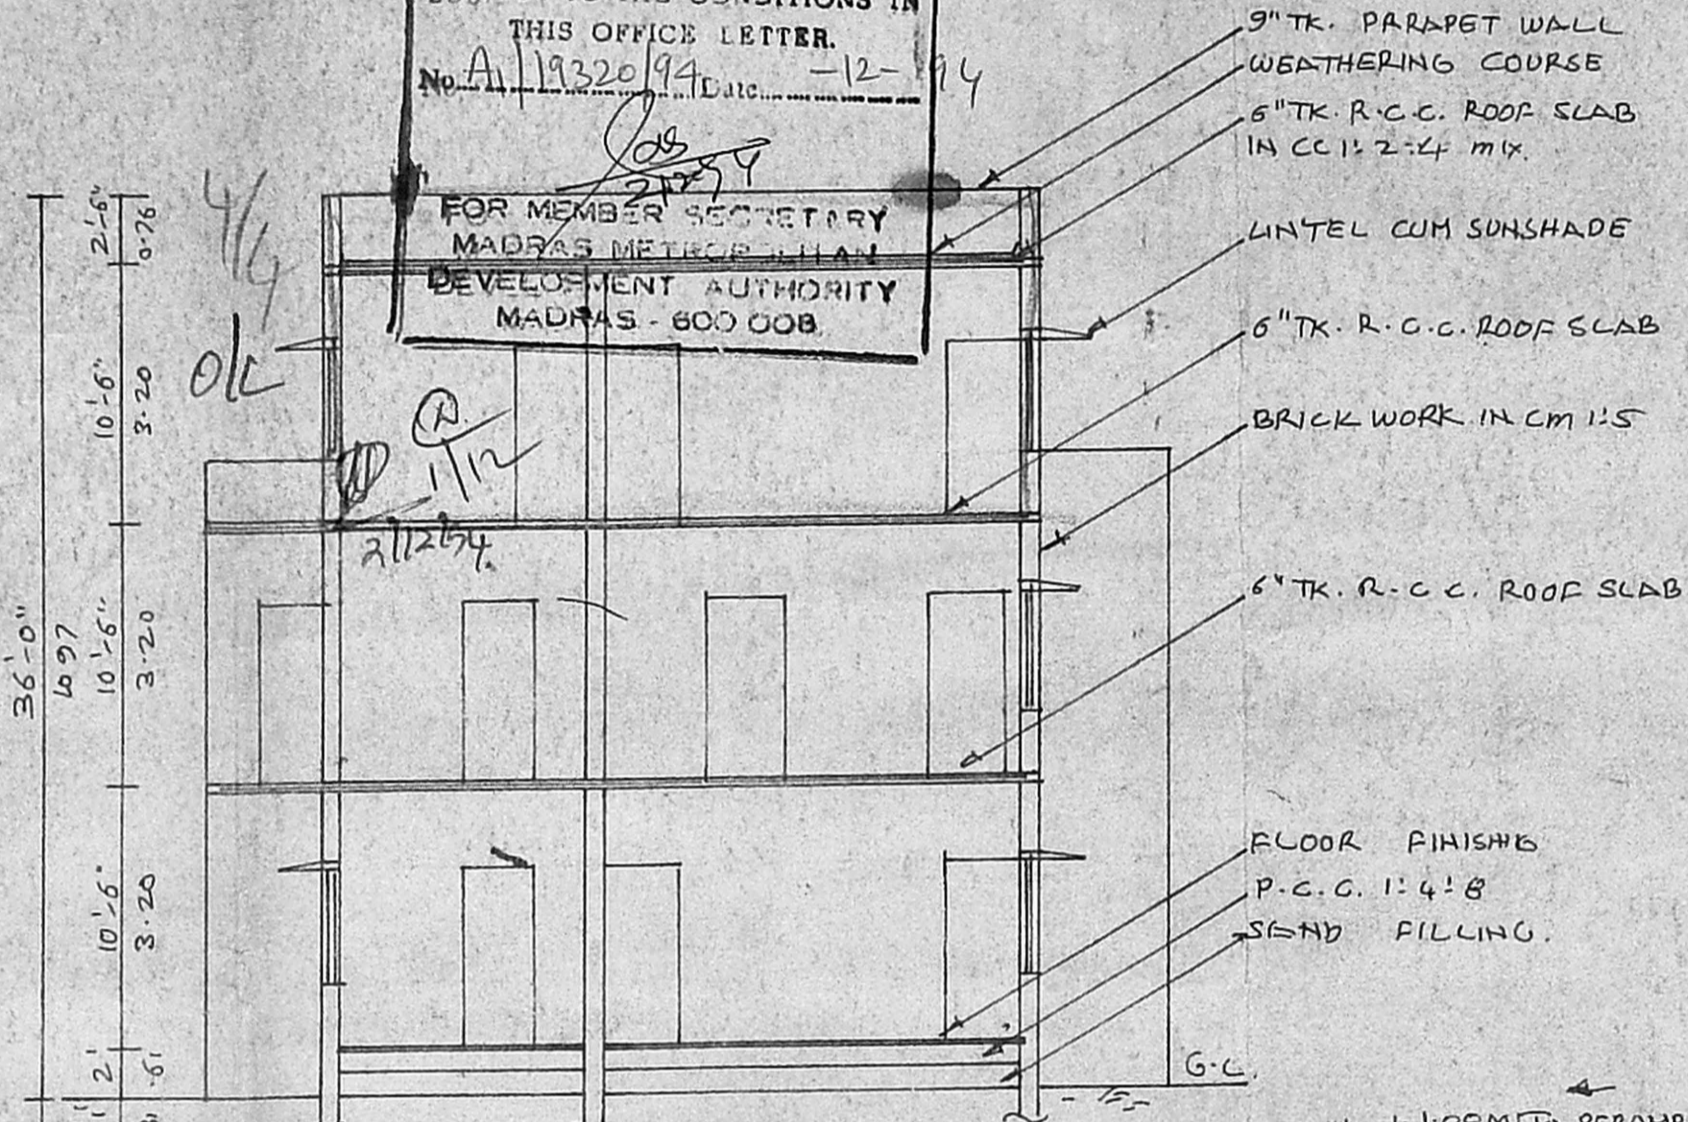


SECTION ON SS

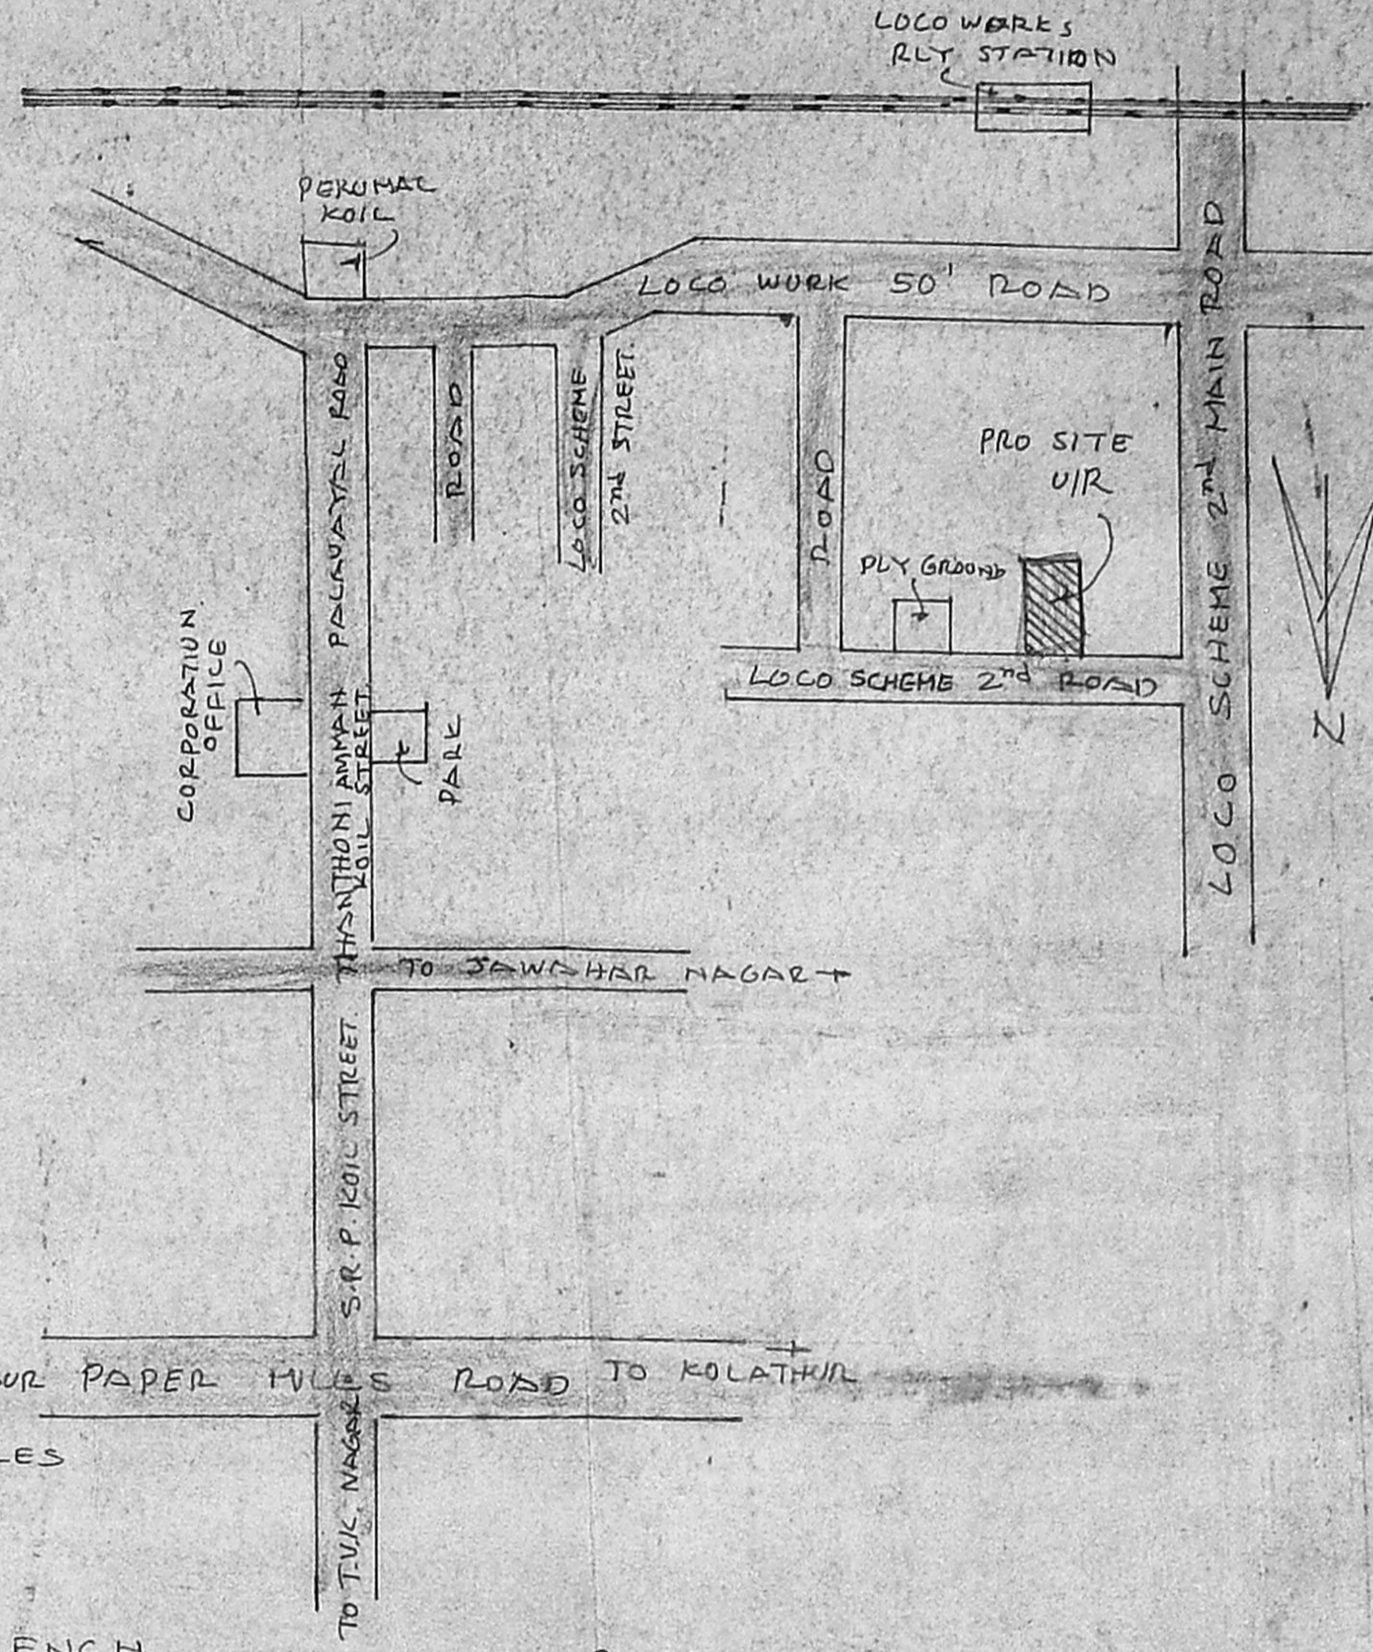


KEY PLAN N.T.S.

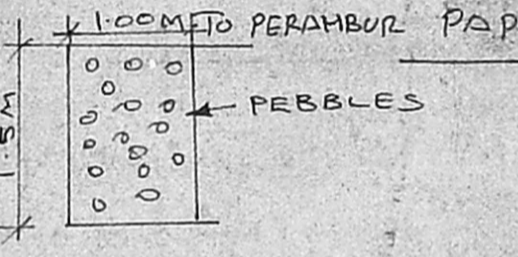


PERCOLATION TRENCH

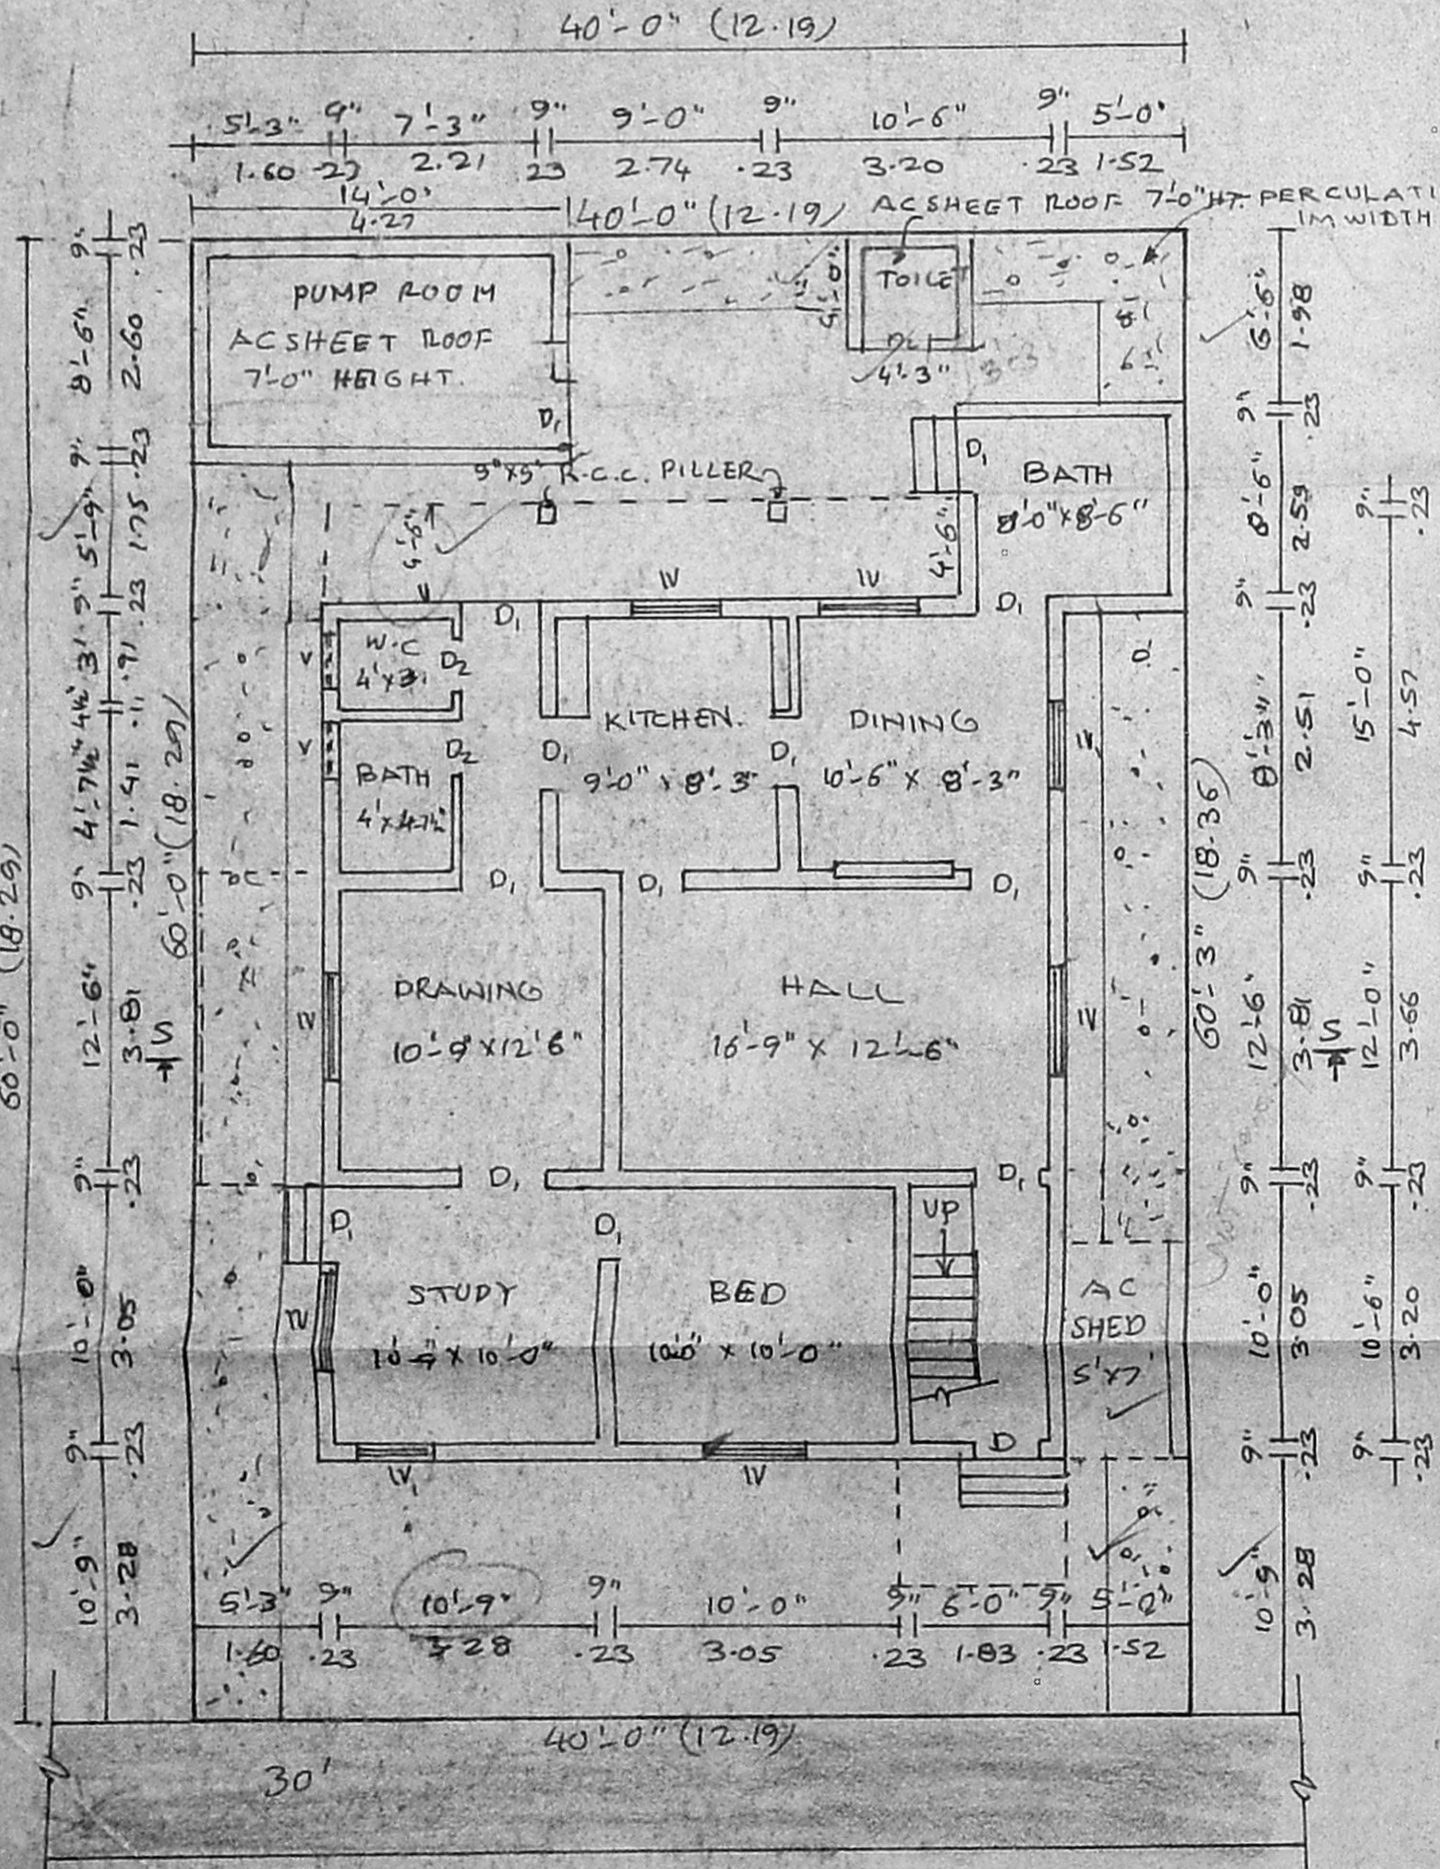

SITE CUM GROUND FLOOR PLAN

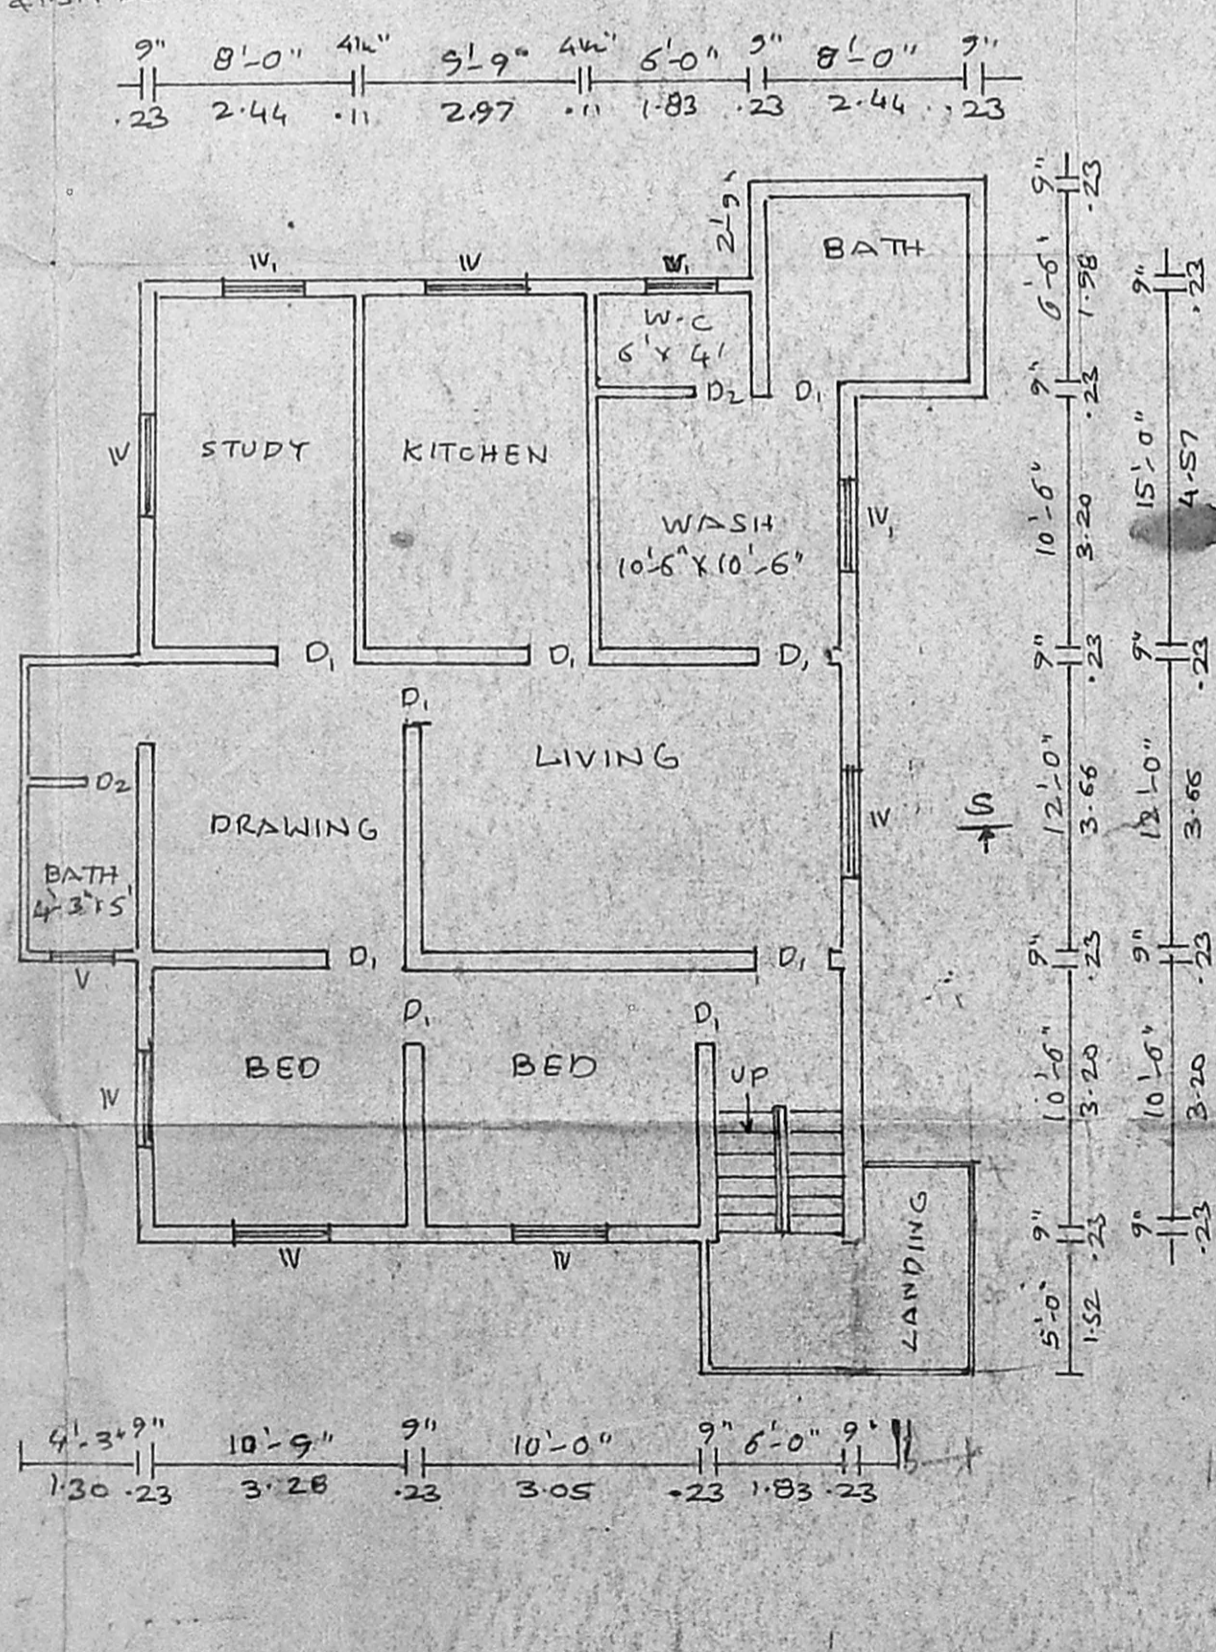

FIRST FLOOR PLAN

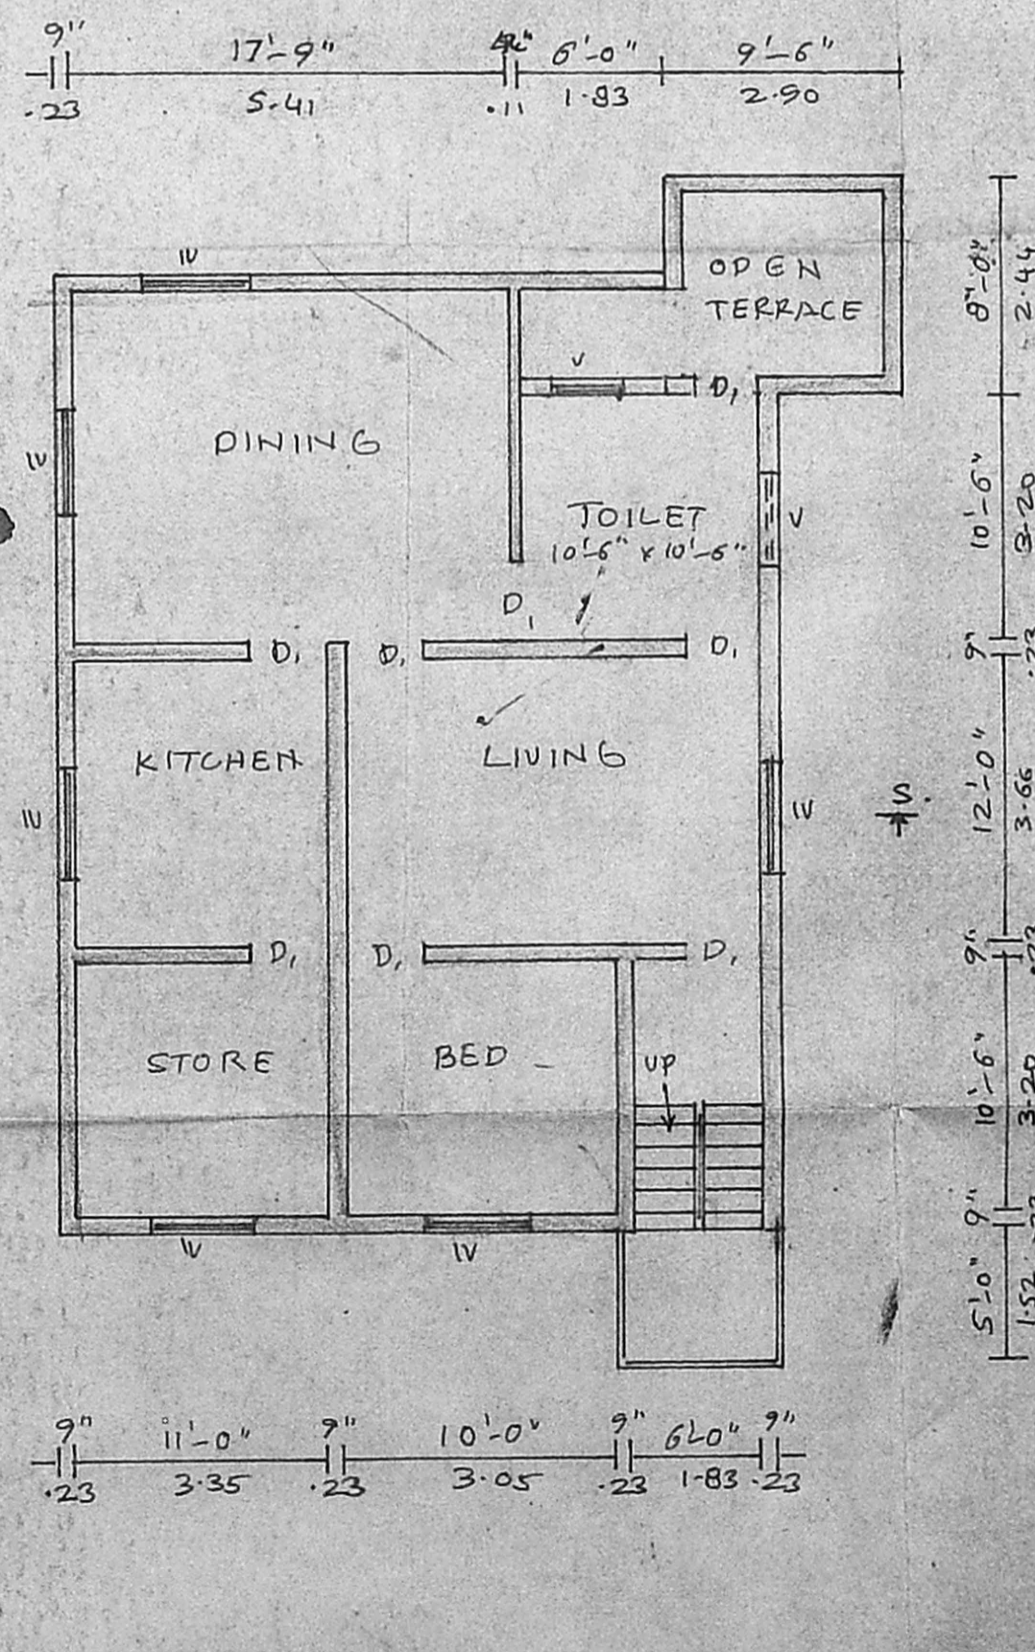

SECOND FLOOR PLAN

JOINERY DETAILS

D DOOR	3'-3" x 7'-0"	1-00 x 2-B
D1	3'-0" x 7'-0"	0-91 x 2-B
DL	2'-8" x 7'-0"	0-76 x 2-B
W WINDOW	4'-6" x 4'-6"	1-37 x 1-37
W	4'-0" x 4'-6"	1-22 x 1-37
V VENTILATOR	3'-0" x 1'-6"	0-91 x 0-46

AREA DETAILS

PLOT AREA	2405 SAREE 223 m ²
GROUND FLOOR	1156 SAREE 107 m ²
FIRST FLOOR	1305 SAREE 121 m ²
SECOND FLOOR	1139 SAREE 106 m ²
PLOT COVERAGE	48%
F.S.I.	1.5

REFERENCE

- EXISTING
- DEMOLISHING
- PROPOSED
- SITE BOUNDARY
- ROAD

Darashahulu

OWNER

LICENSED SURVEYOR

Er. K. VENUGOPAL, Rtd. A.E.E.,
CORPORATION OF MADRAS
Civil & Sanitary Engineering Consultant
Licensed Surveyor, Class-I No
Licensed Plumber, Class-I, Metro
Searge No., Water Supply
3, Lakshmi Street, Thiruvallur
Bachchan College Higher Secondary
MADRAS - 600 034