
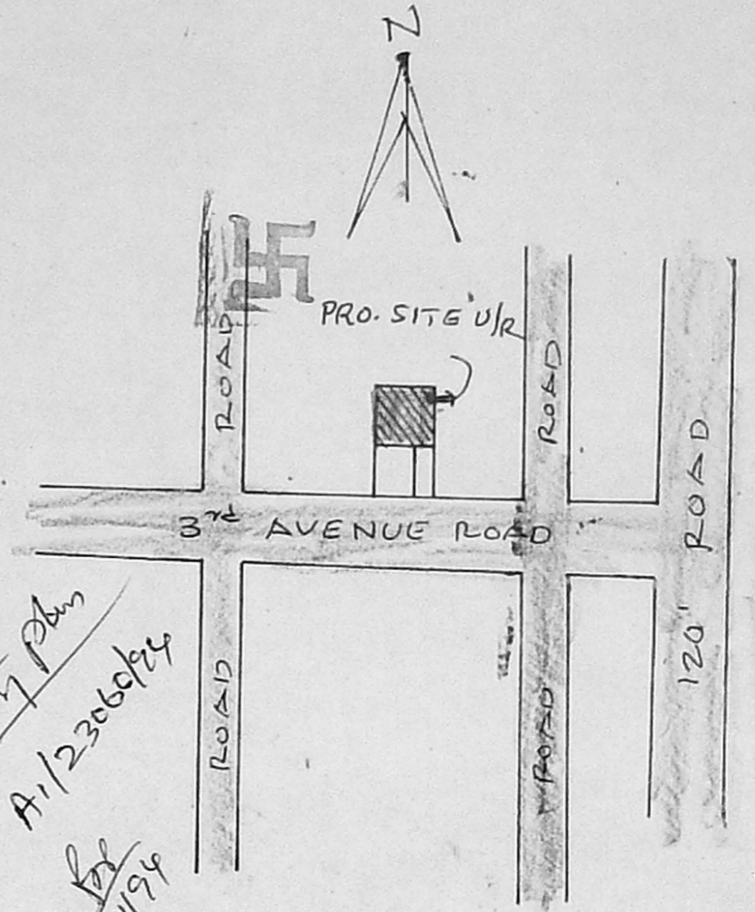
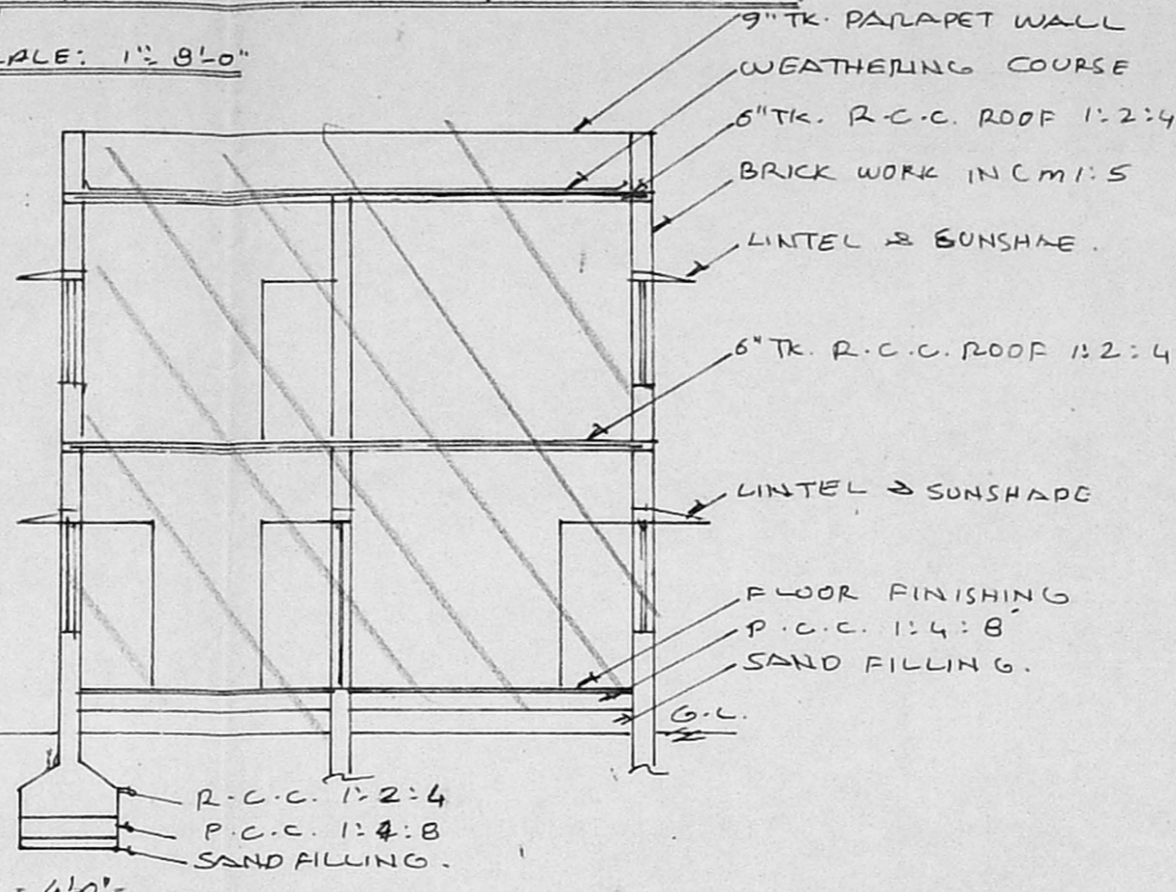


PLAN SHOWING THE PROPOSED REGULARISATION OF GROUND AND FIRST FLOOR BUILDING AT DOOR NO. J.19, PLOT NO. 3637, S. NO. 11 PART OF ANNA NAGAR (EAST) MADRAS.






SCALE: 1" = 8'-0"

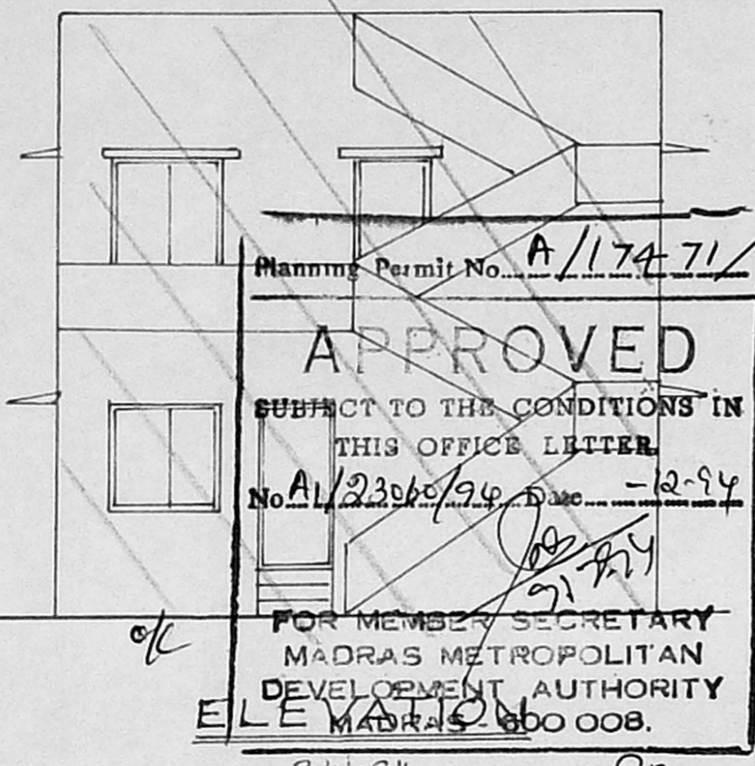


Study Plan  
A/12306/94  
23/11/94

SECTION ON SS

KEY PLAN N.T.S.

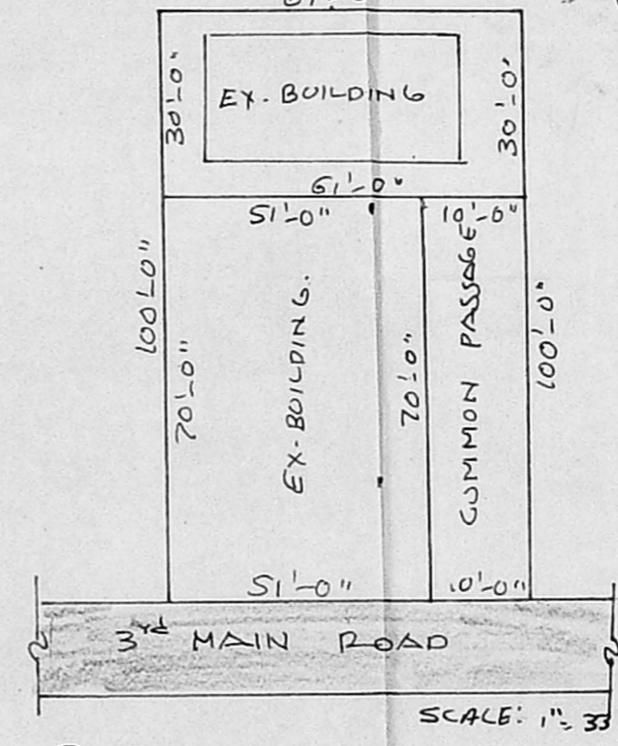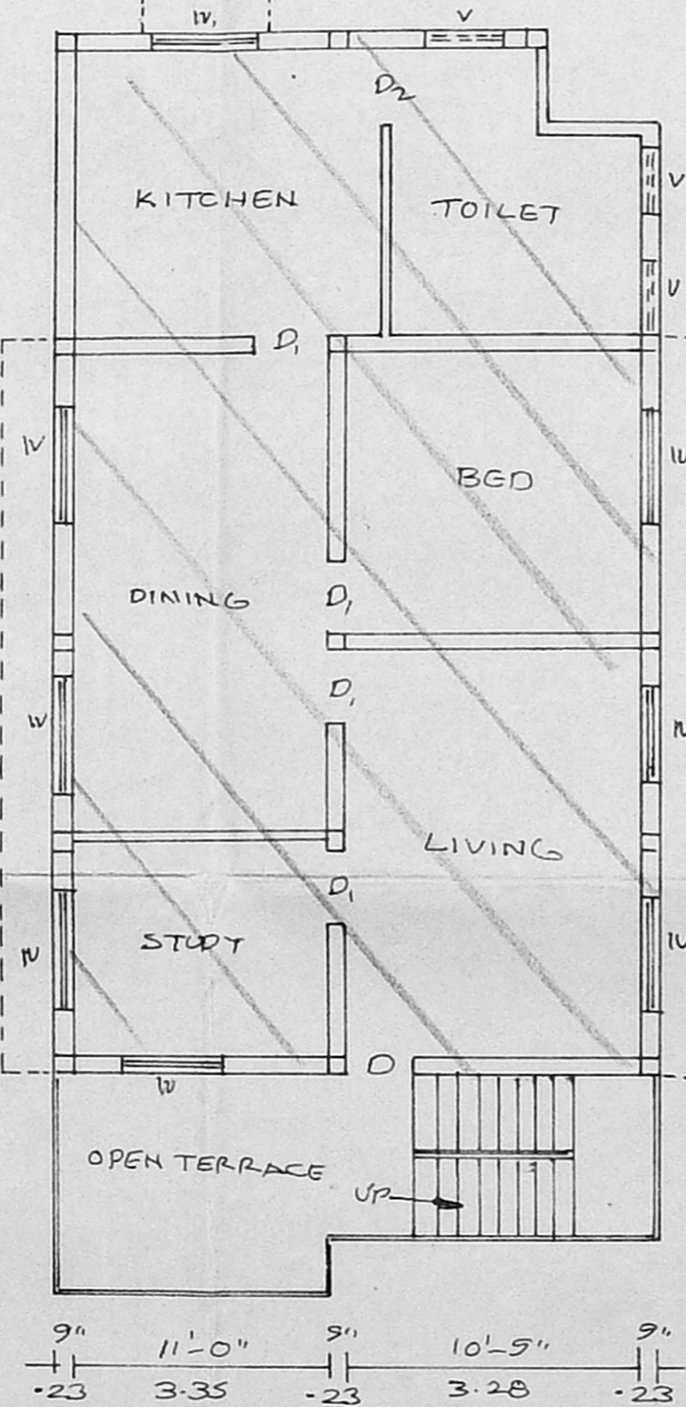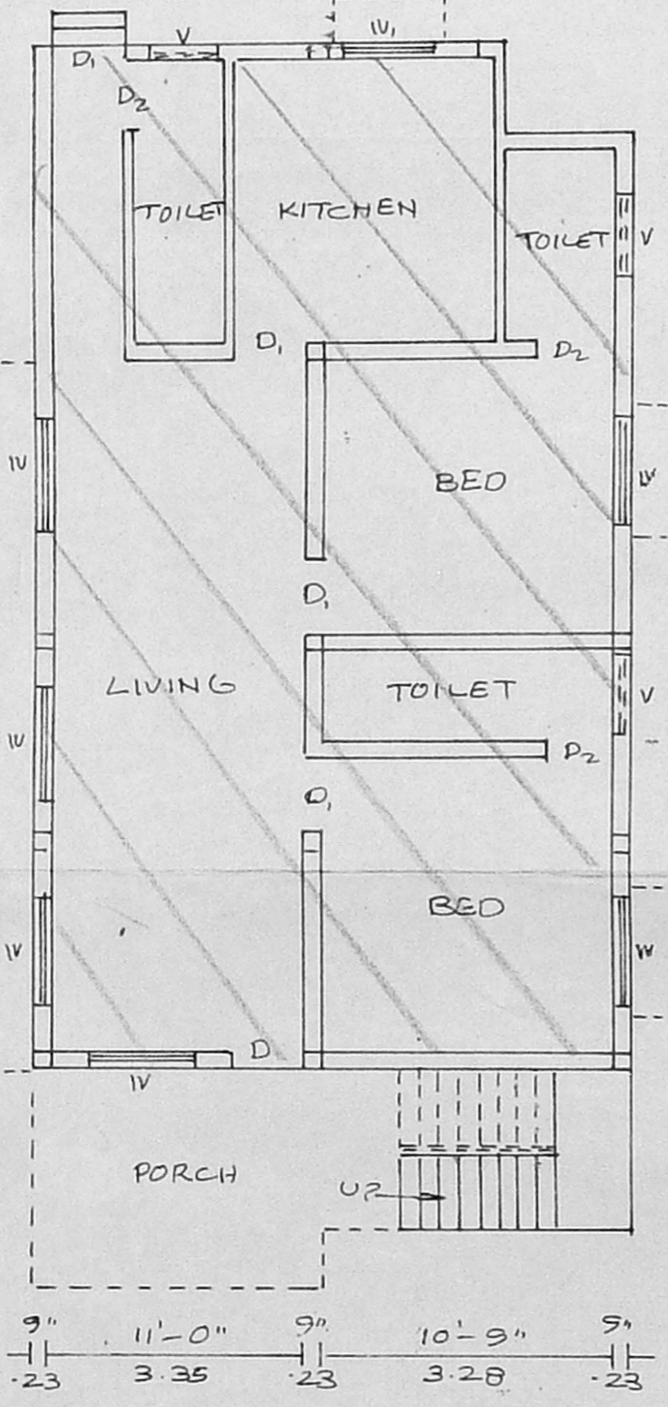  

SUB DIVISION PLAN.

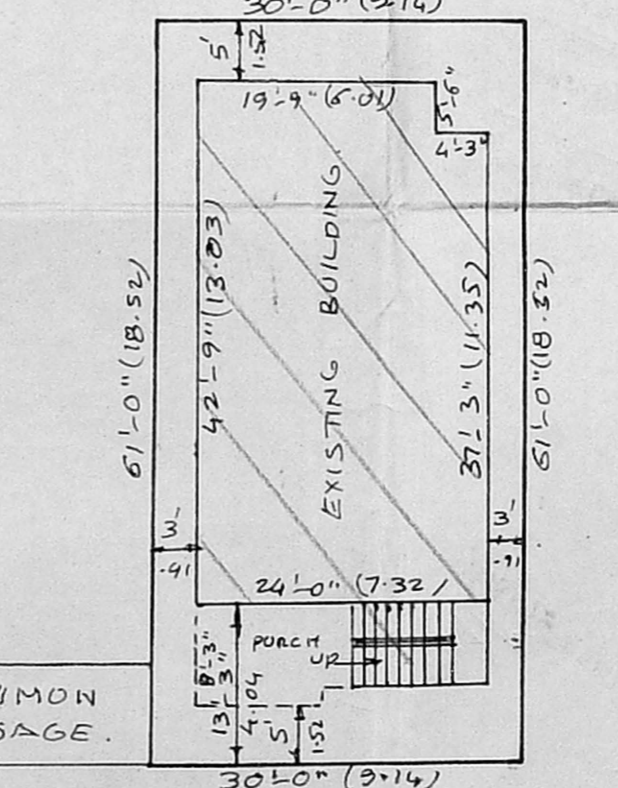

SITE PLAN SCALE: 1" = 16'-0"

**JOINERY DETAILS**

D DOOR	3'-3" x 7'-0"	1.00 x 2.13
D <sub>1</sub> "	3'-0" x 7'-0"	0.91 x 2.13
D <sub>2</sub> "	2'-6" x 6'-6"	0.76 x 1.98
W WINDOW	4'-6" x 4'-6"	1.37 x 1.37
W <sub>1</sub> "	4'-0" x 4'-6"	1.22 x 1.37
V VENTILATOR	3'-0" x 1'-6"	0.91 x 0.46

**AREA DETAILS**

SITE AREA	: 1830 SQ. FT. 170 m <sup>2</sup>
GROUND FLOOR	: 1003 SQ. FT. 93 m <sup>2</sup>
FIRST FLOOR	: 1003 SQ. FT. 93 m <sup>2</sup>
PLOT COVERAGE	: 55%

**REFERENCE**

EXISTING	---
PROPOSED	---
SITE BOUNDARY	---
ROAD	---

*G. Sabitha*  
OWNER

LICENSED SURVEYOR.  
*M. R. Deena Kumar*  
PHONE: 613553  
M. R. DEENA KUMAR, B.Sc., D.C.E.,  
Consulting Civil Engineer & Contractor,  
Madras Corporation Licensed Surveyor.  
Licence No: 139  
Off: 18/2, Red-hills Road, Kelathur  
Madras-99. (opp. Meegambigai Theatre)  
Cesj 12, Sixth Main Road, Jawahar Nagar,  
Agras, Madras-600 082.

GROUND FLOOR PLAN

FIRST FLOOR PLAN

SITE PLAN SCALE: 1" = 16'-0"