


PLAN SHOWING THE PROPOSED CONSTRUCTION OF DWELLING HOUSES & SHOPS
 AT PLOT No. 1 IN S.No. 44/1,2,3,4 OF SWAMY RAMADOSS NAGAR, THIRUVERKADU VILLAGE
 SRIPERUMBUR TALUK, CHENGAI.M.G.R. Dt. LIES IN THIRUVERKADU TOWNSHIP.


SCALE: 1" = 6'5"

Planning Permit No.
APPROVED
 SUBJECT TO THE CONDITIONS IN
 THIS OFFICE ORDER.
 No. A/123073/194 -19
 FOR THE WORK TO BE DONE
 WITHIN THE PERMITTED
 DEVELOPMENT AUTHORITY
 WARD No. - 1000000000


- BRICK WORK WITH CM 1:6 9" TH WALL UP TO PARAPET LEVEL.
- WEATHERING COURSE AS PER STD SPECIFICATION.
- R.C.C. 1:2:4 ROOF SLAB, 5" THICK.
- OUTSIDE PLASTERING IN CM 1:5, 15 MM THICK.
- INSIDE PLASTERING IN CM 1:4, 12 MM THICK.
- CEILING PLASTERING IN CM 1:3, 12 MM THICK.
- MOSAIC FLOORING GREY COLOUR WITH BASE MORTAR CM 1:3, 20 MM THICK.
- P.C.C. 1:4:8, 5" THICK FOR FLOORING BASE CONCRETE.

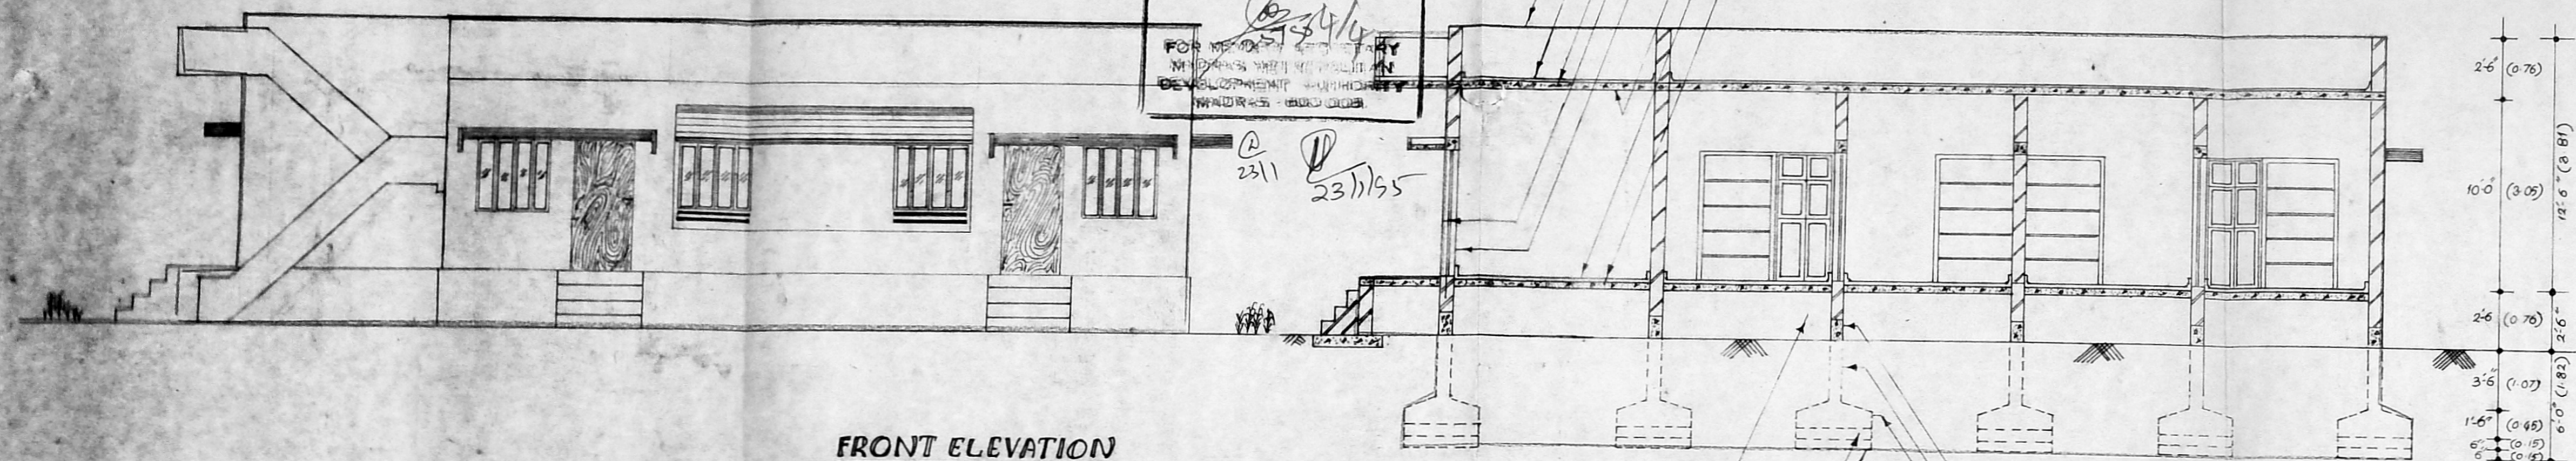


FRONT ELEVATION

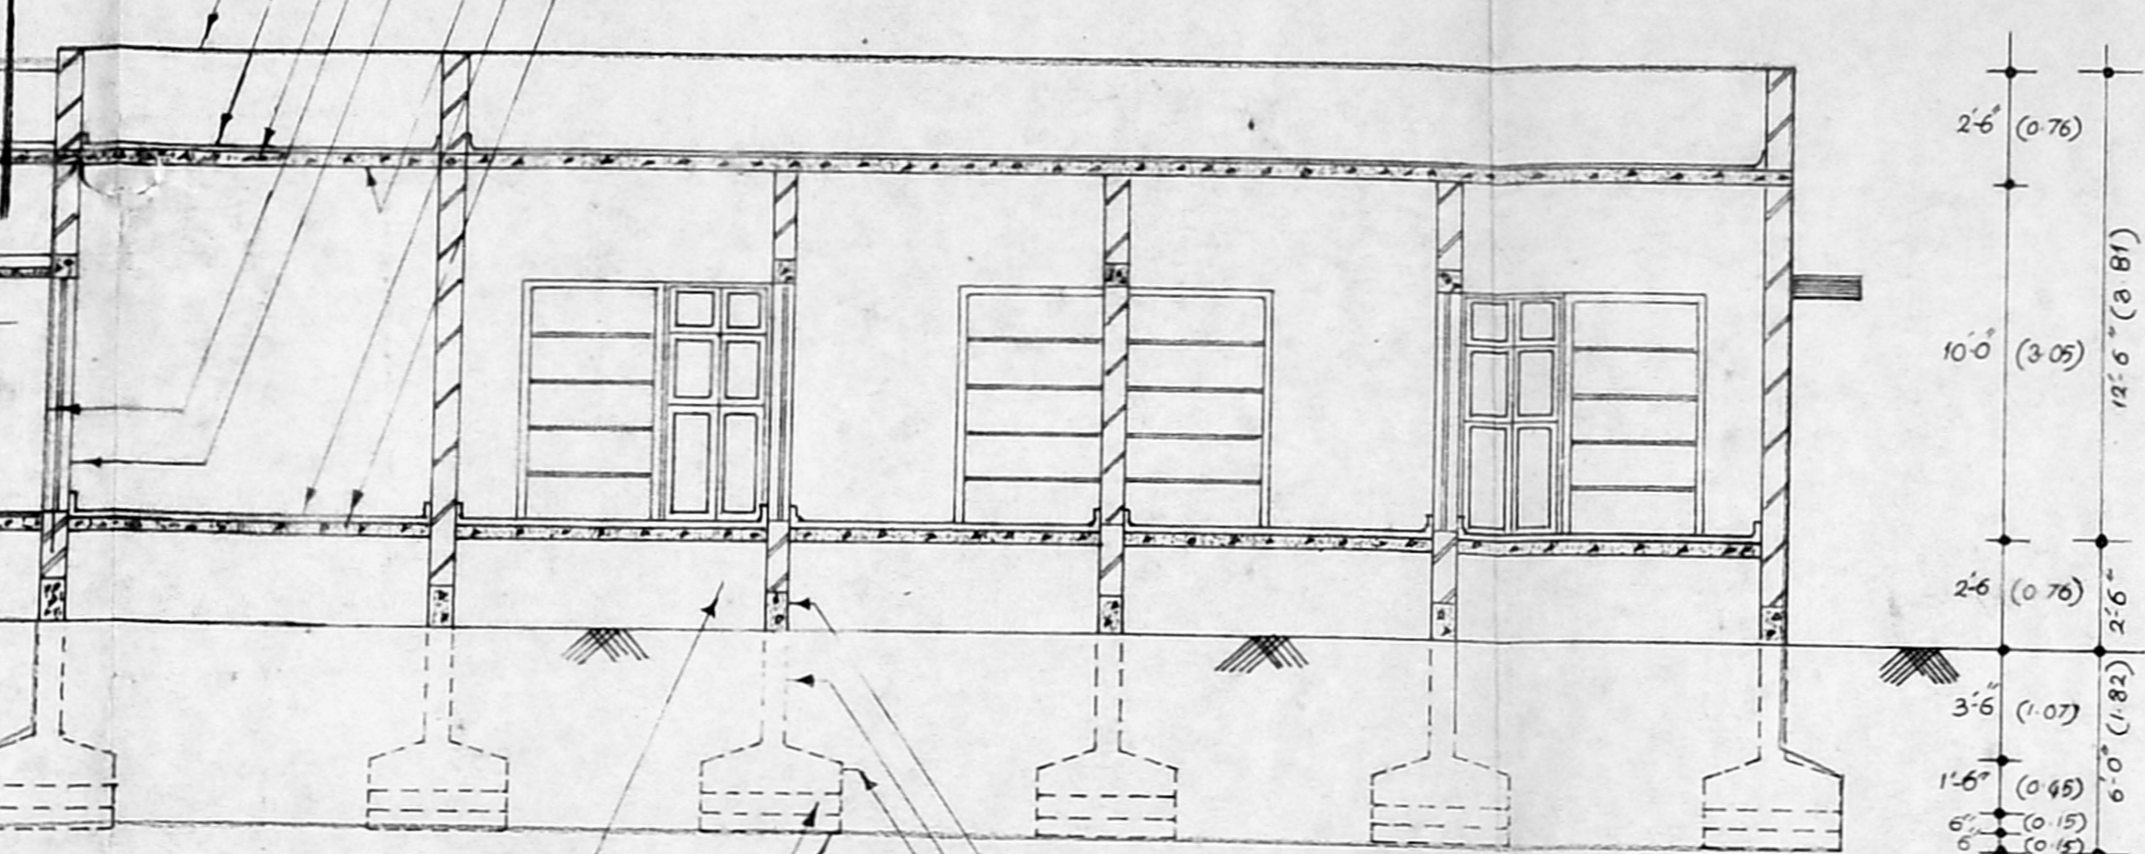


CROSS SECTION-AB

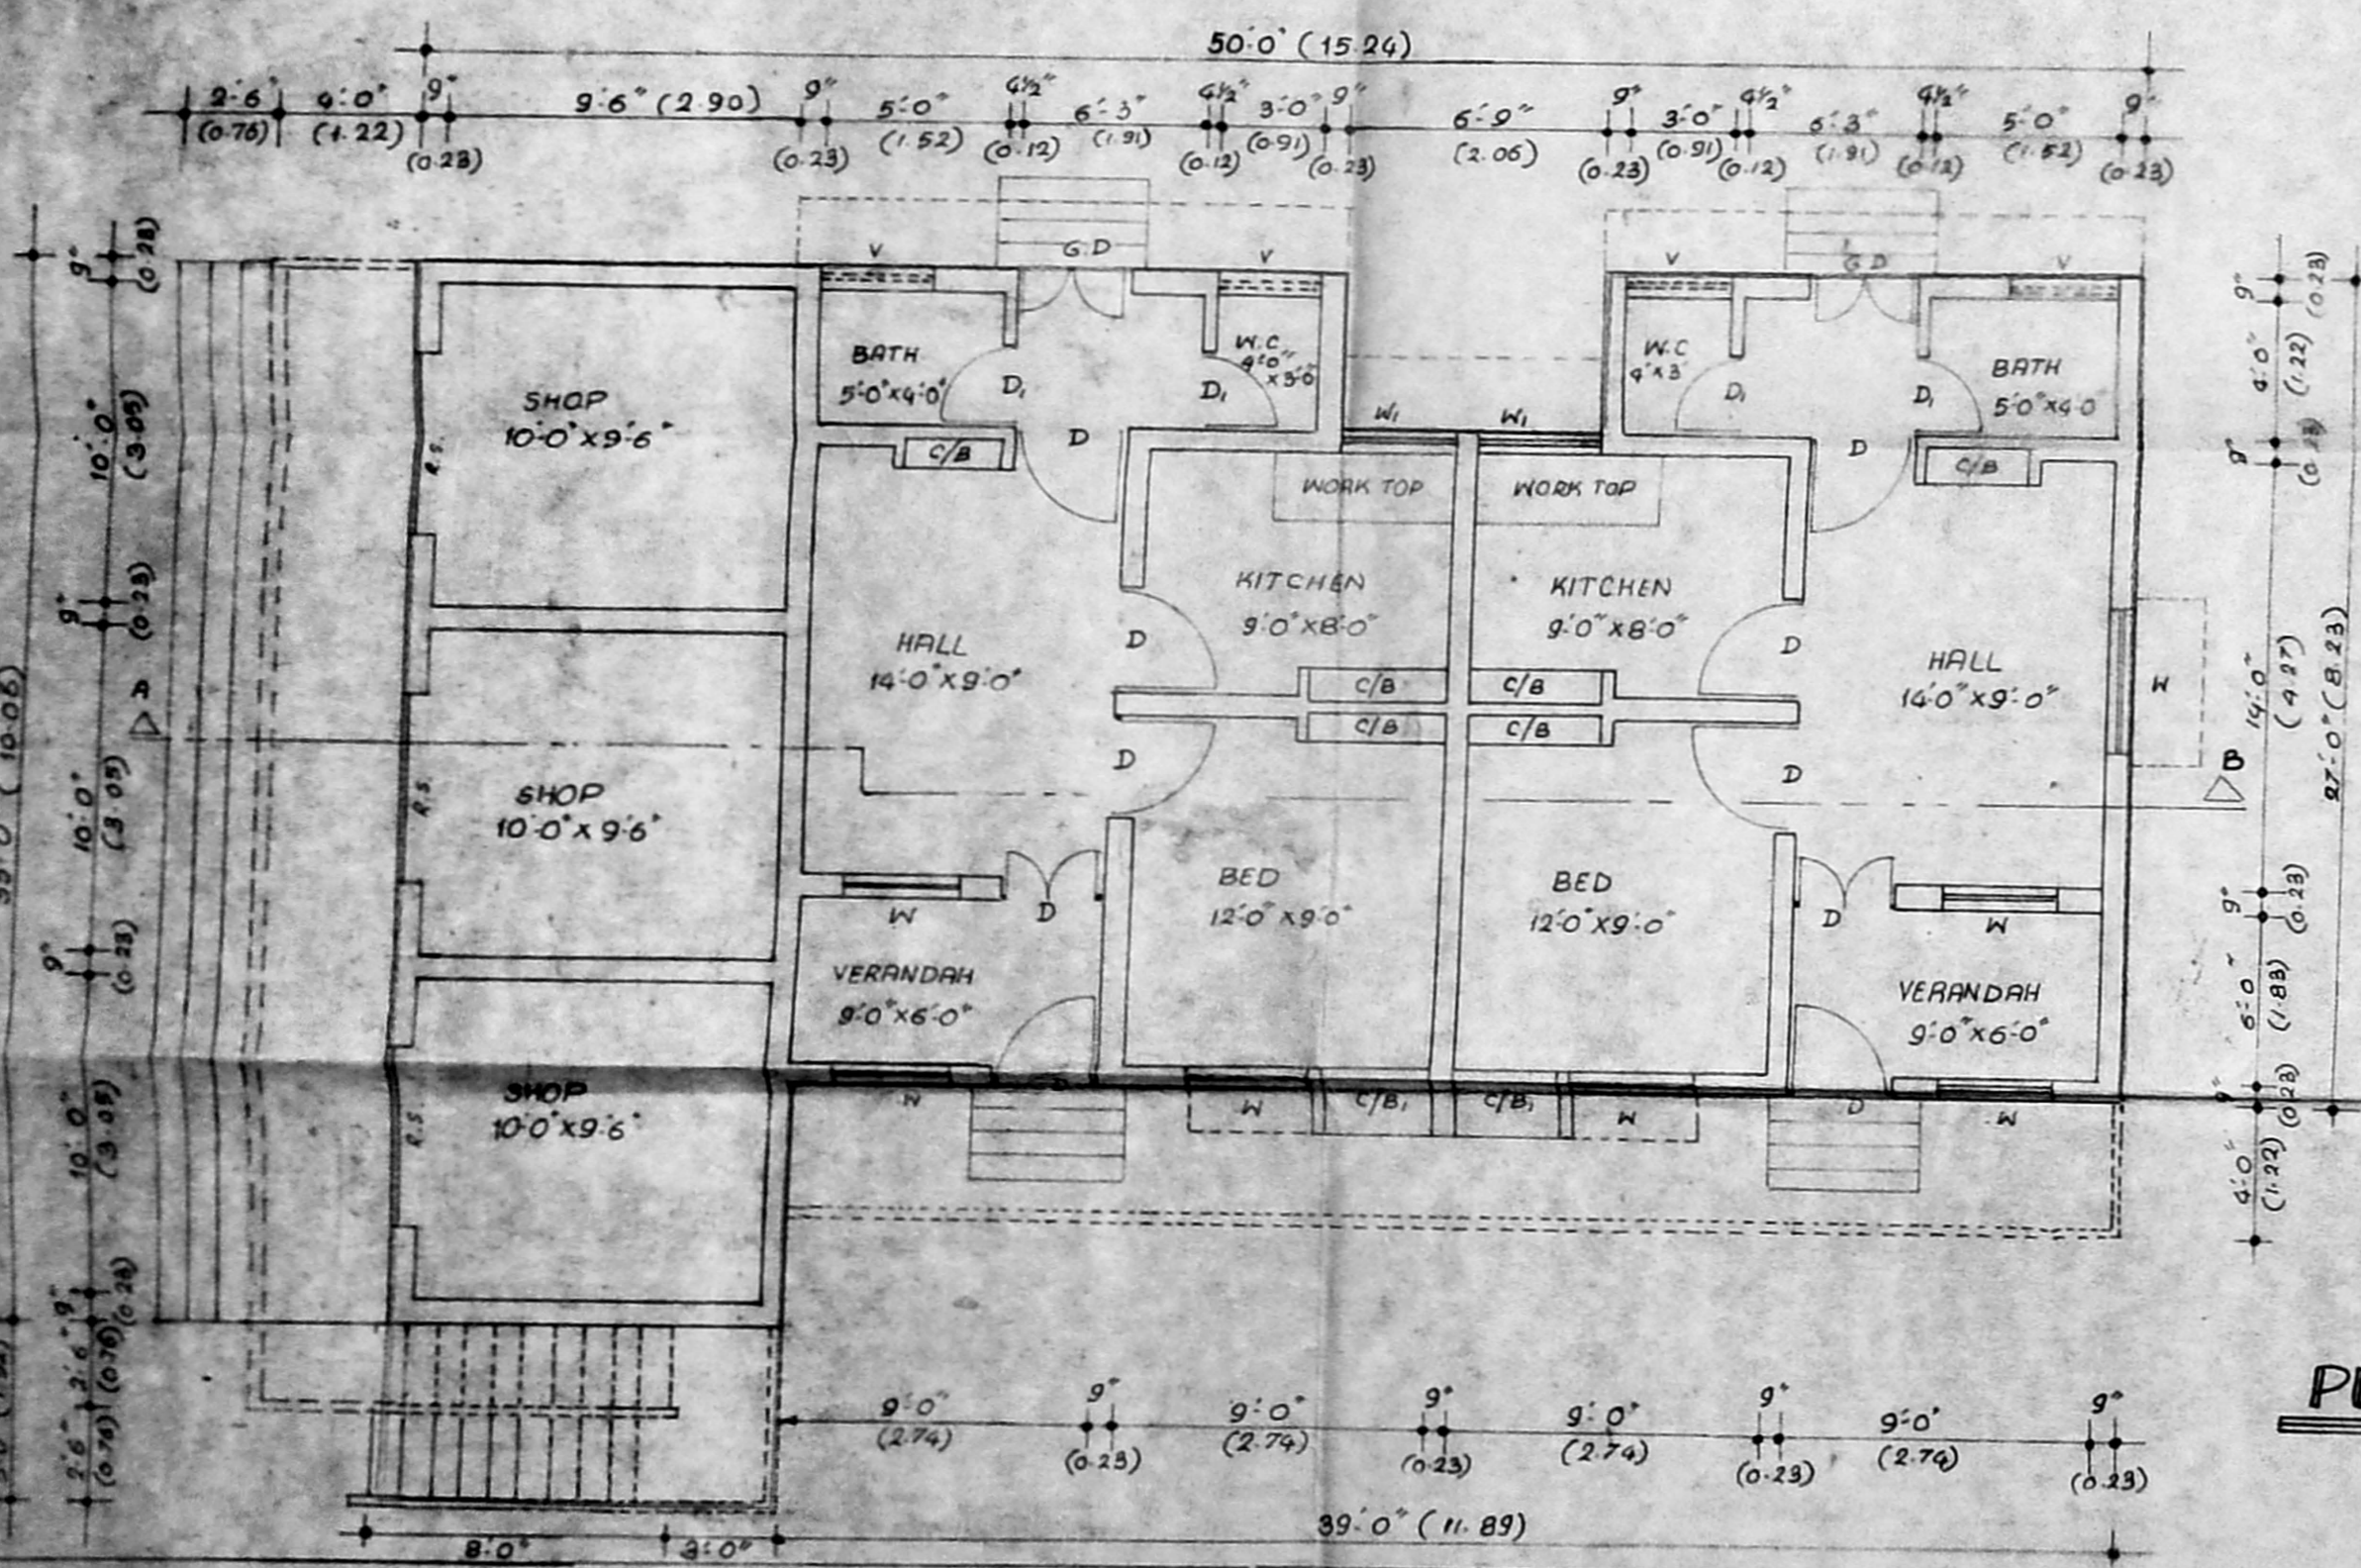

PLAN

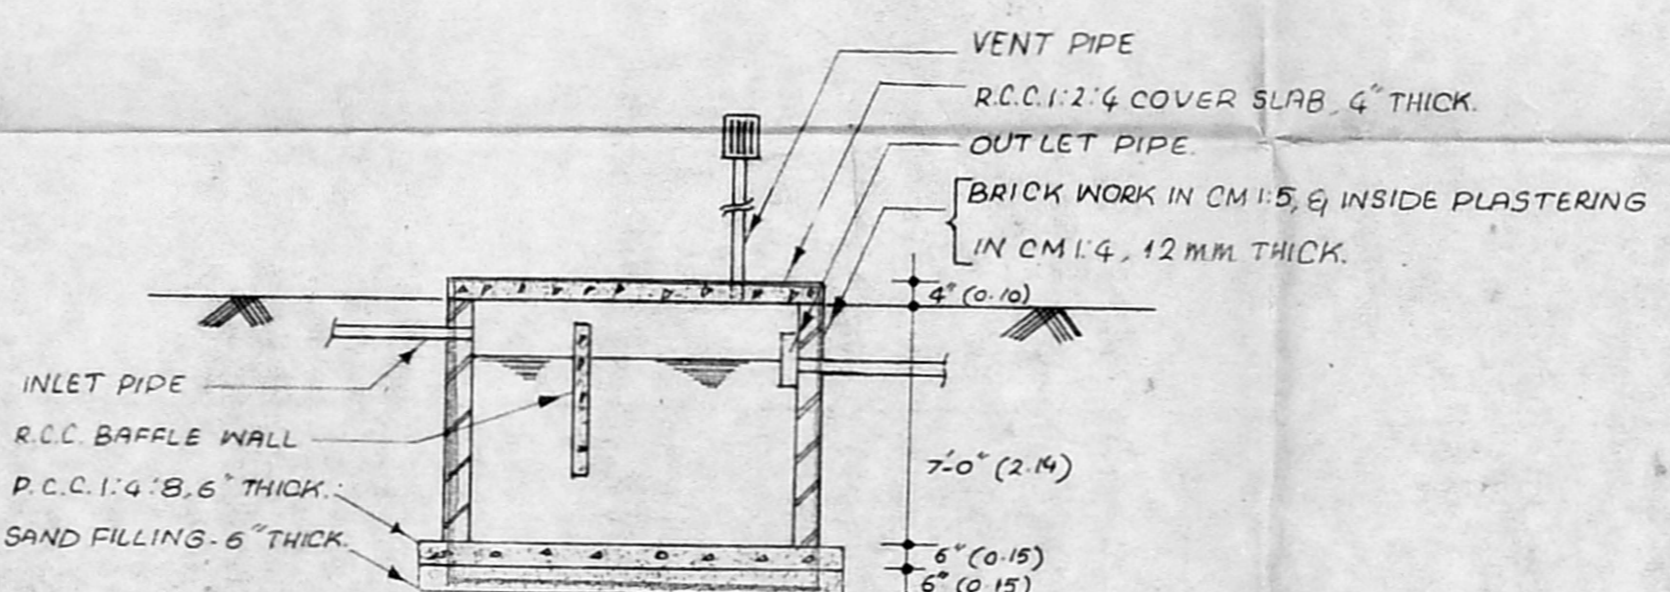


CROSS SECTION-CD

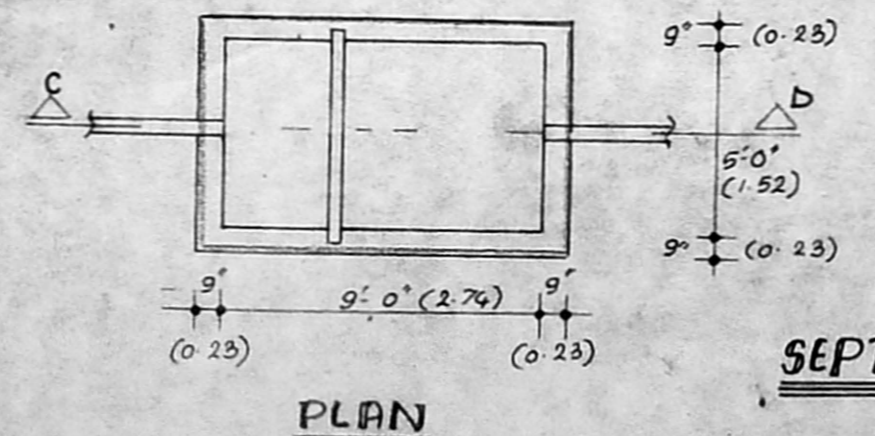


PLAN

SEPTIC TANK

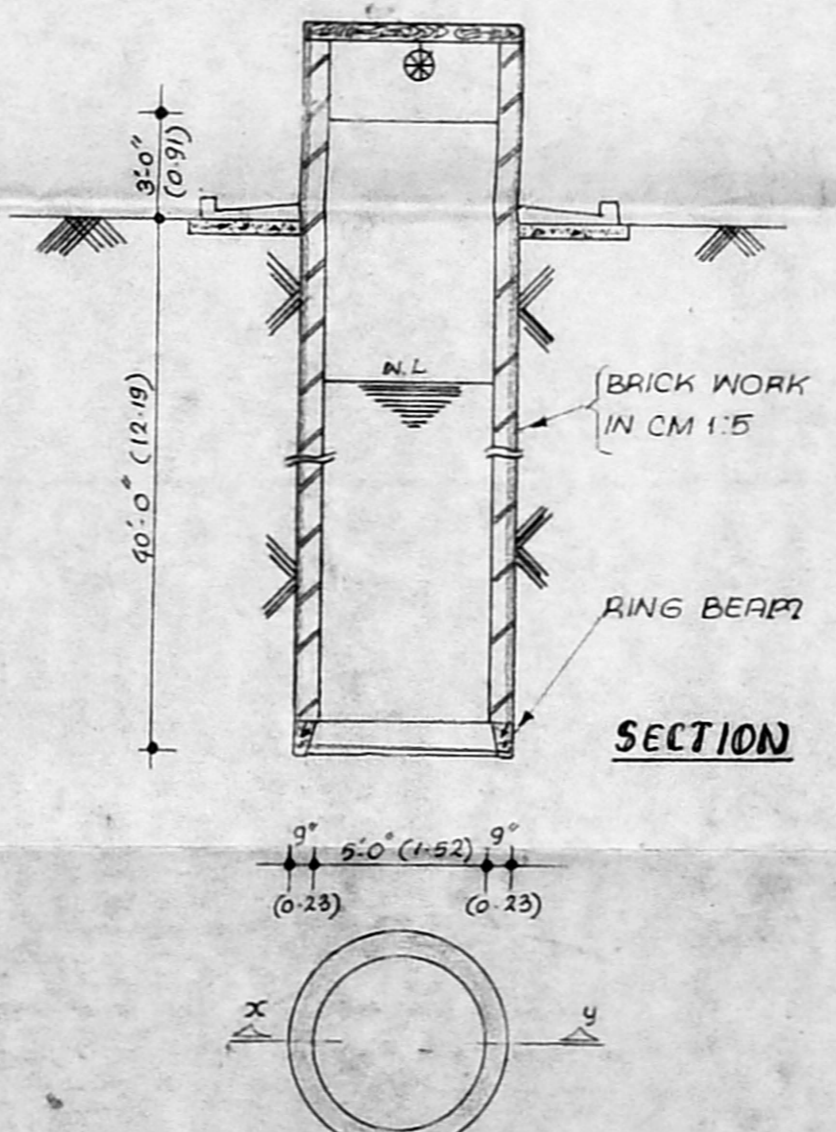


WELL

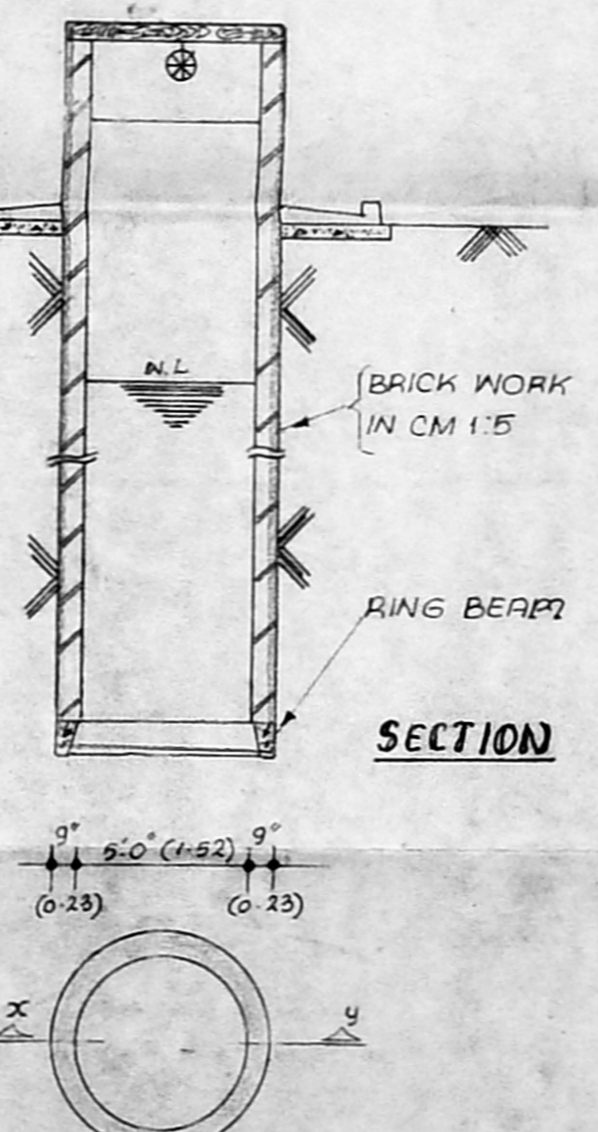


SECTION

PLAN

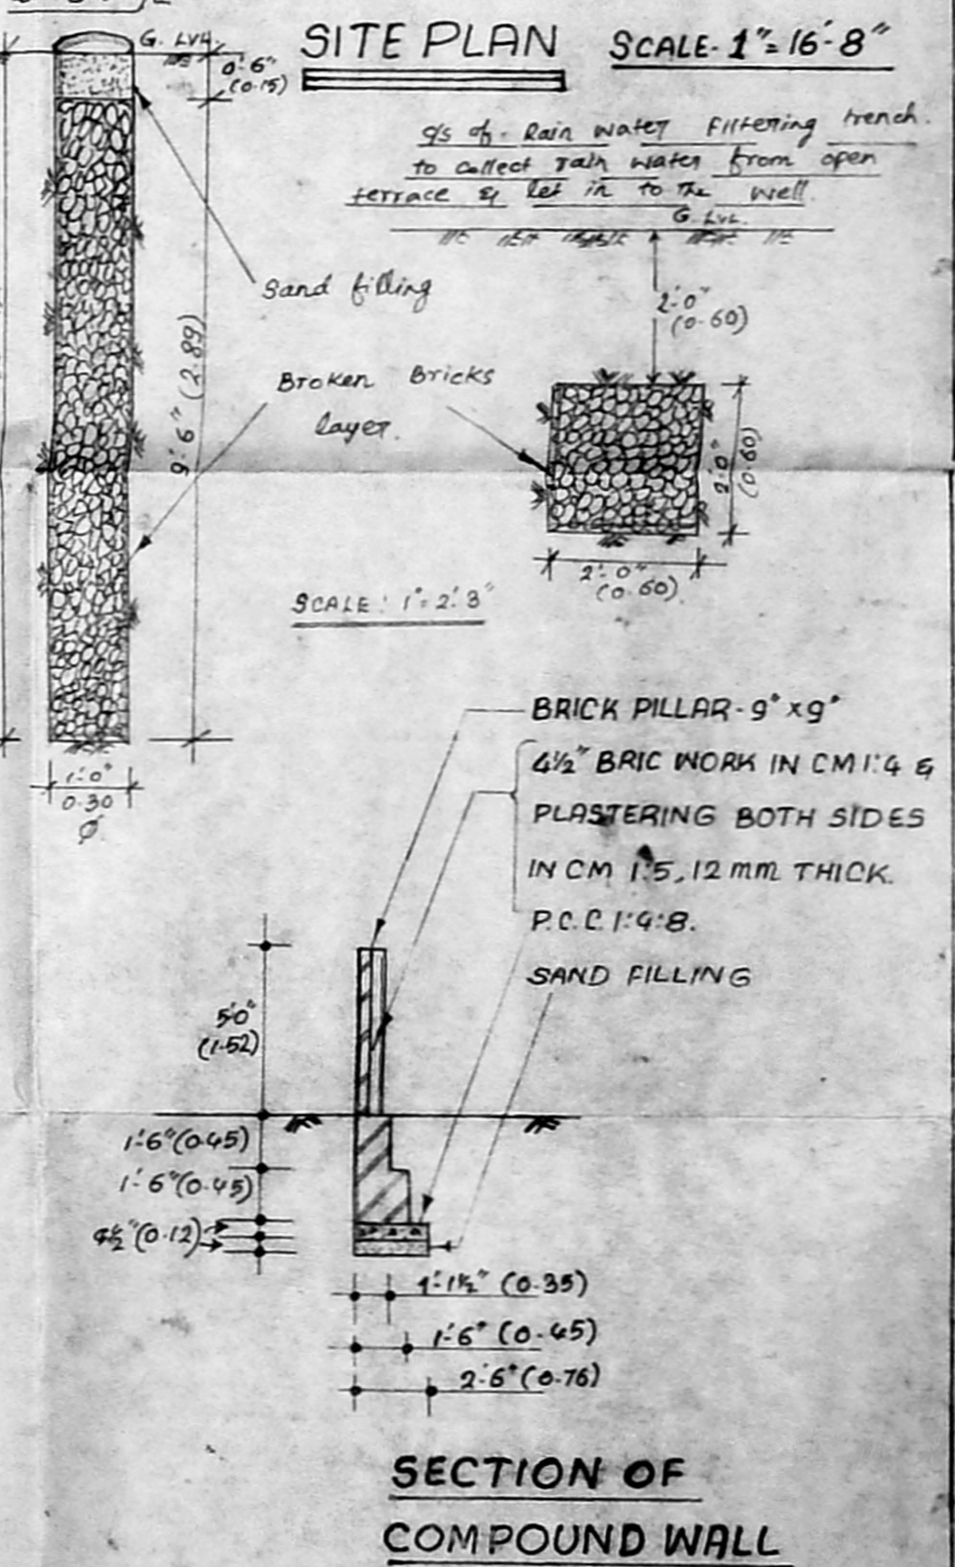

SITE PLAN SCALE: 1" = 16'8"

SECTION OF COMPOUND WALL

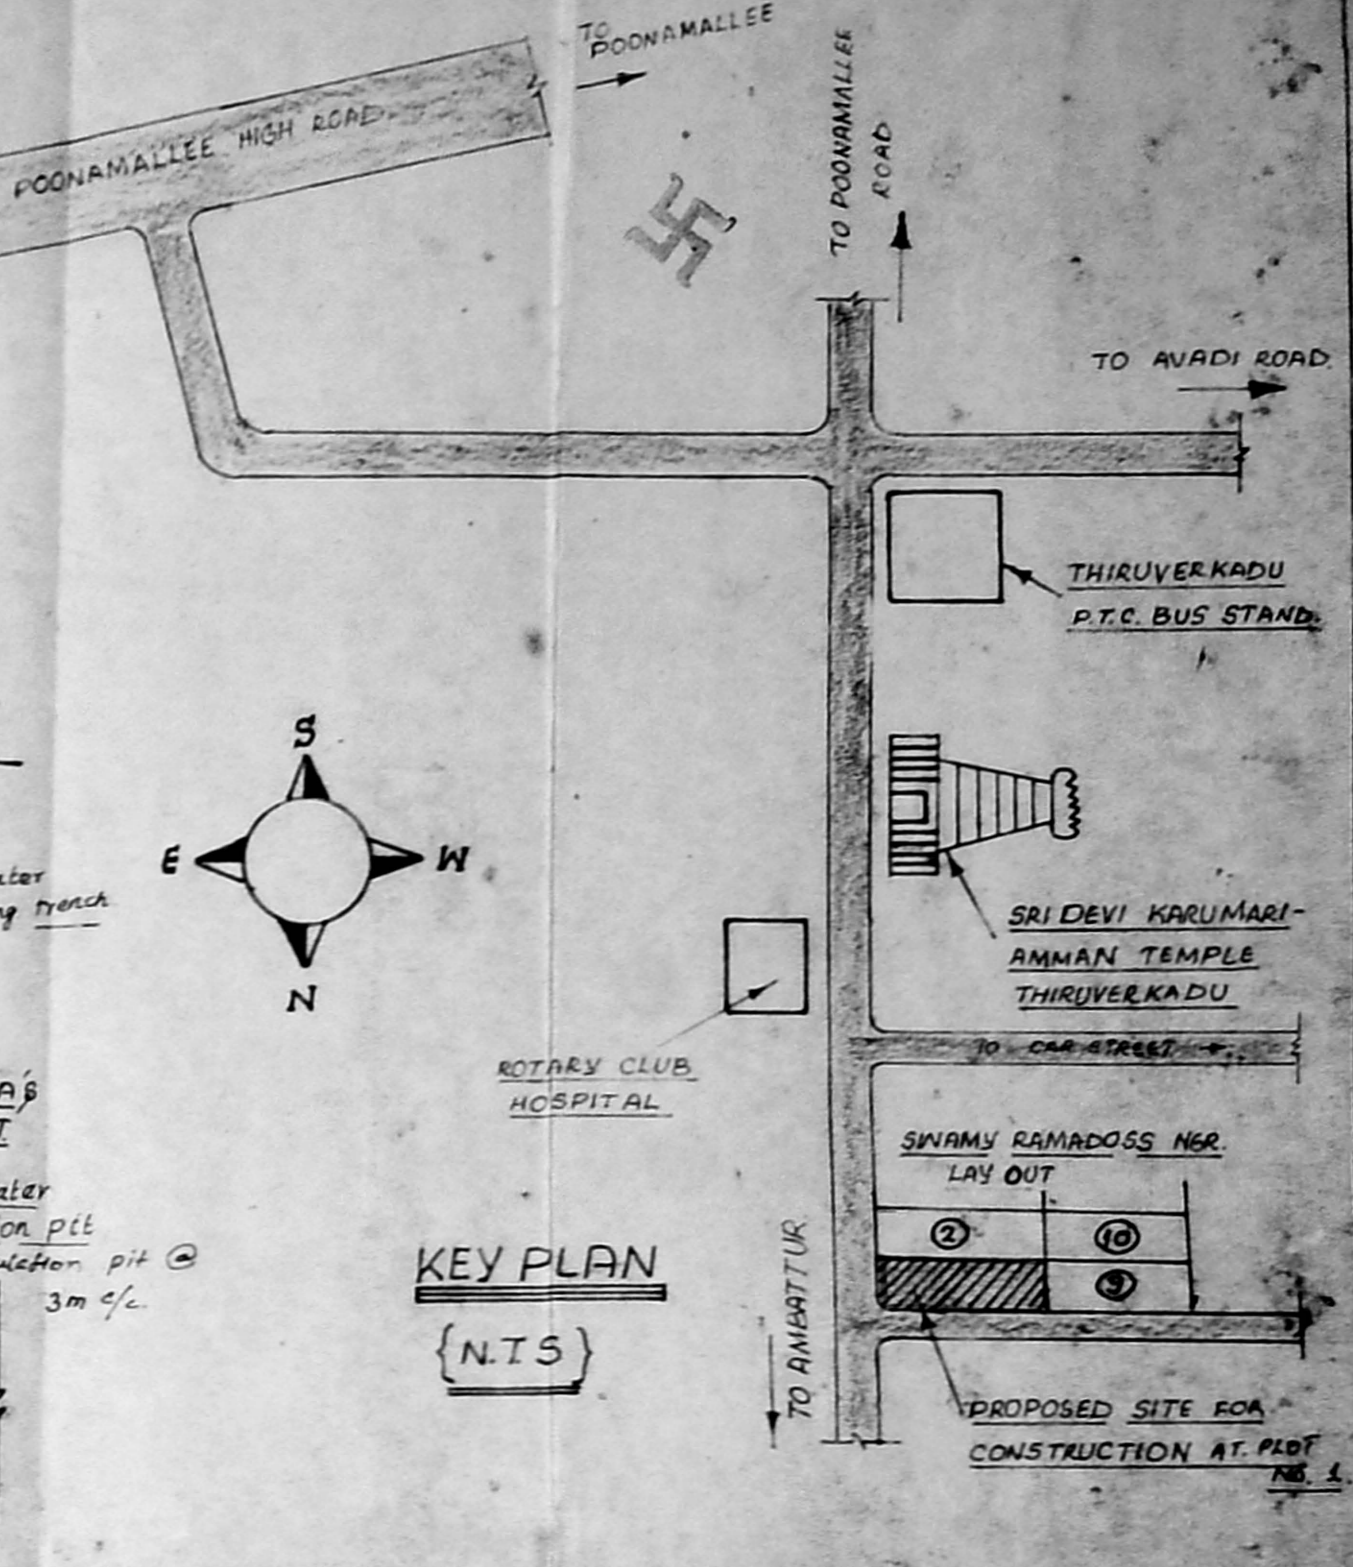

KEY PLAN (N.T.S)

SCHEDULE OF JOINERIES

D-CW DOOR	- 3'3" x 7'0" - 100 x 213	G-D GRILL DOOR	- 3'3" x 7'0" - 100 x 213
D ₁ -C.W DOOR	- 2'6" x 6'6" - 0.76 x 198	C/B CUP BOARD	- 4'0" x 7'0" - 12 x 21
W-C.W WINDOW	- 4'0" x 4'0" - 1.22 x 1.22	C/B ₁ CUP BOARD	- 3'0" x 4'0" - 0.91 x 1.22
W ₁ -C.W WINDOW	- 3'0" x 4'0" - 0.91 x 1.22	R.S ROLLING SHUTTER	- 6'0" x 7'0"
V-C.W VENTILATOR	- 3'0" x 2'0" - 0.91 x 0.61		

AREA PARTICULARS

PLOT AREA	- 3760 SFT	- 349.44 SQM.
PLINTH AREA		
RESIDENCE	- 1020.93 SFT	- 94.885 SQM.
SHOPS	- 363.00 SFT	- 33.74 SQM.
TOTAL	- 1383.93 SFT	- 128.62 SQM.

PLOT COVERAGE - 36.80% F.S.I - 0.37

COLOUR REFERENCE

EXISTING	- [Line Style]	PLOT BOUNDARY	- [Line Style]
PROPOSED	- [Line Style]	ROAD	- [Line Style]

P. Daniel Jayaram

OWNER

J. JOTH KUMAR, B.E.,
 LICENSED SURVEYOR (CLASS
 LICENCE NO. 198
 CORPORATION OF MADRAS
 10, TIRUVAI PERIYAR NAGAR
 ANNAMALAI, MADRAS-28
 LICENSED SURVEYOR