



PLAN SHOWING THE PROPOSED CONSTRUCTION OF SECOND FLOOR BUILDING AT DOOR NO 4, R.S. NO 321/51, BLOCK NO 10, OF PATULLOS ROAD, TRIPPLICANE, MADRAS. 2. SCALE: 1"=8'-0"

P.P.A. APPROVED NO A/2316/91 (MMDA), B.A. NO 5442/91.


Revised structural plan
A/24297/94

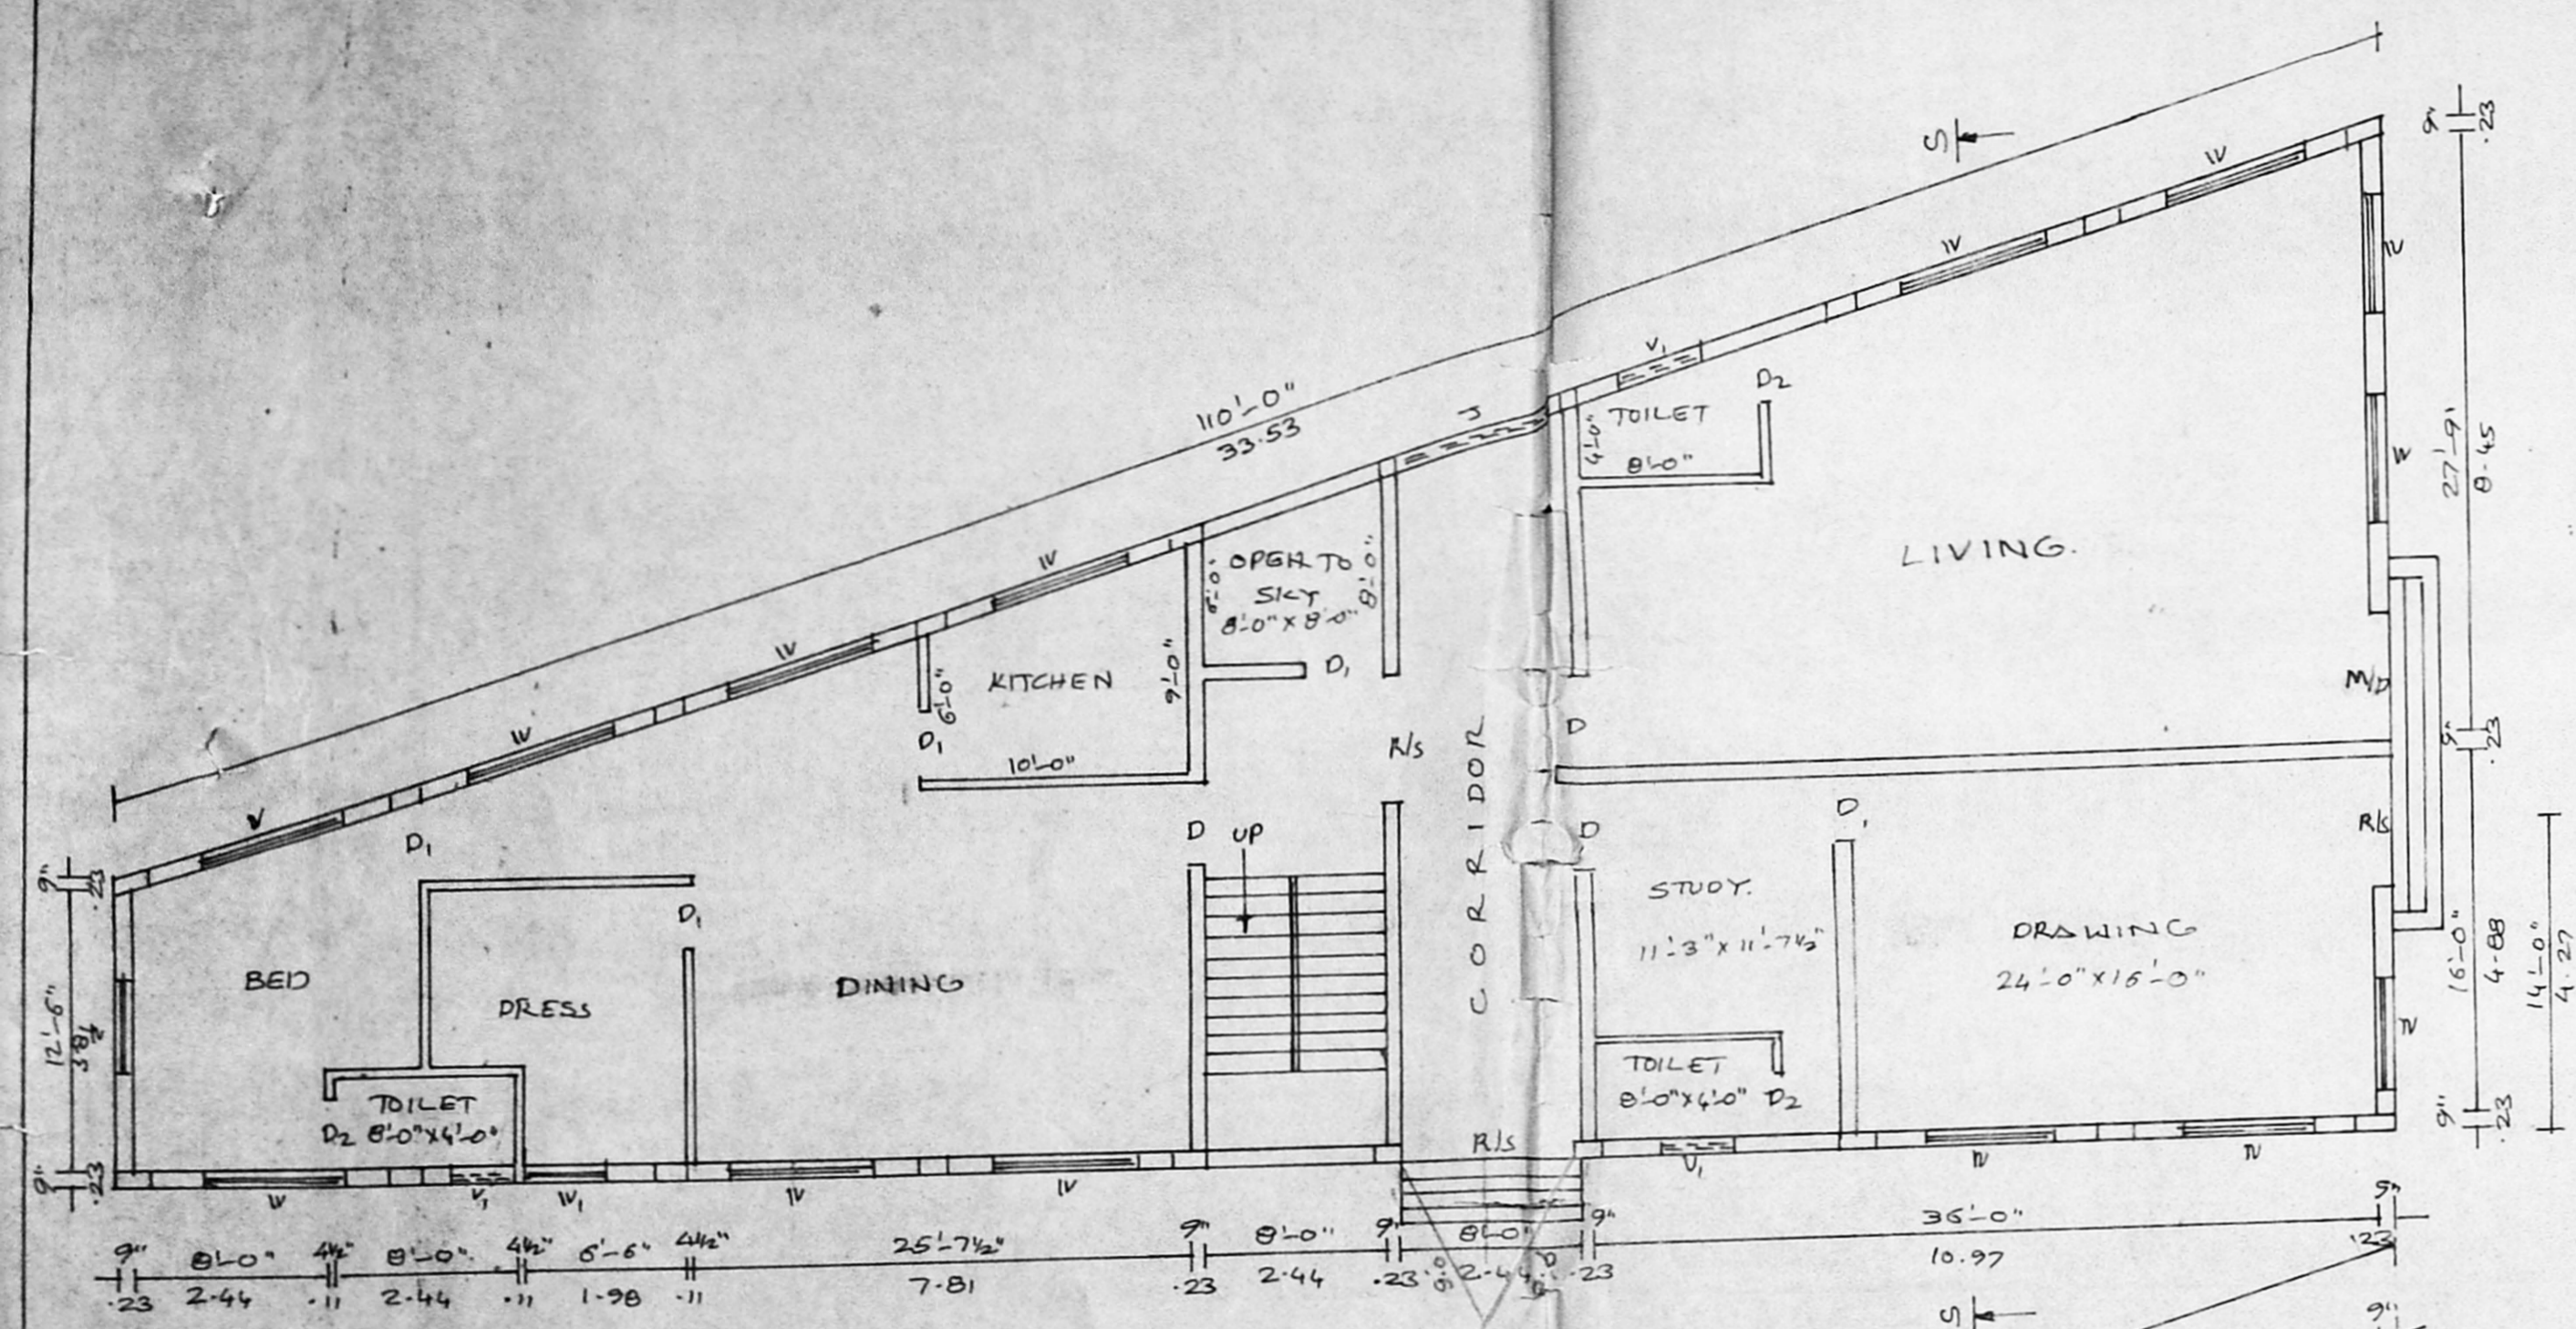


GROUND FLOOR PLAN

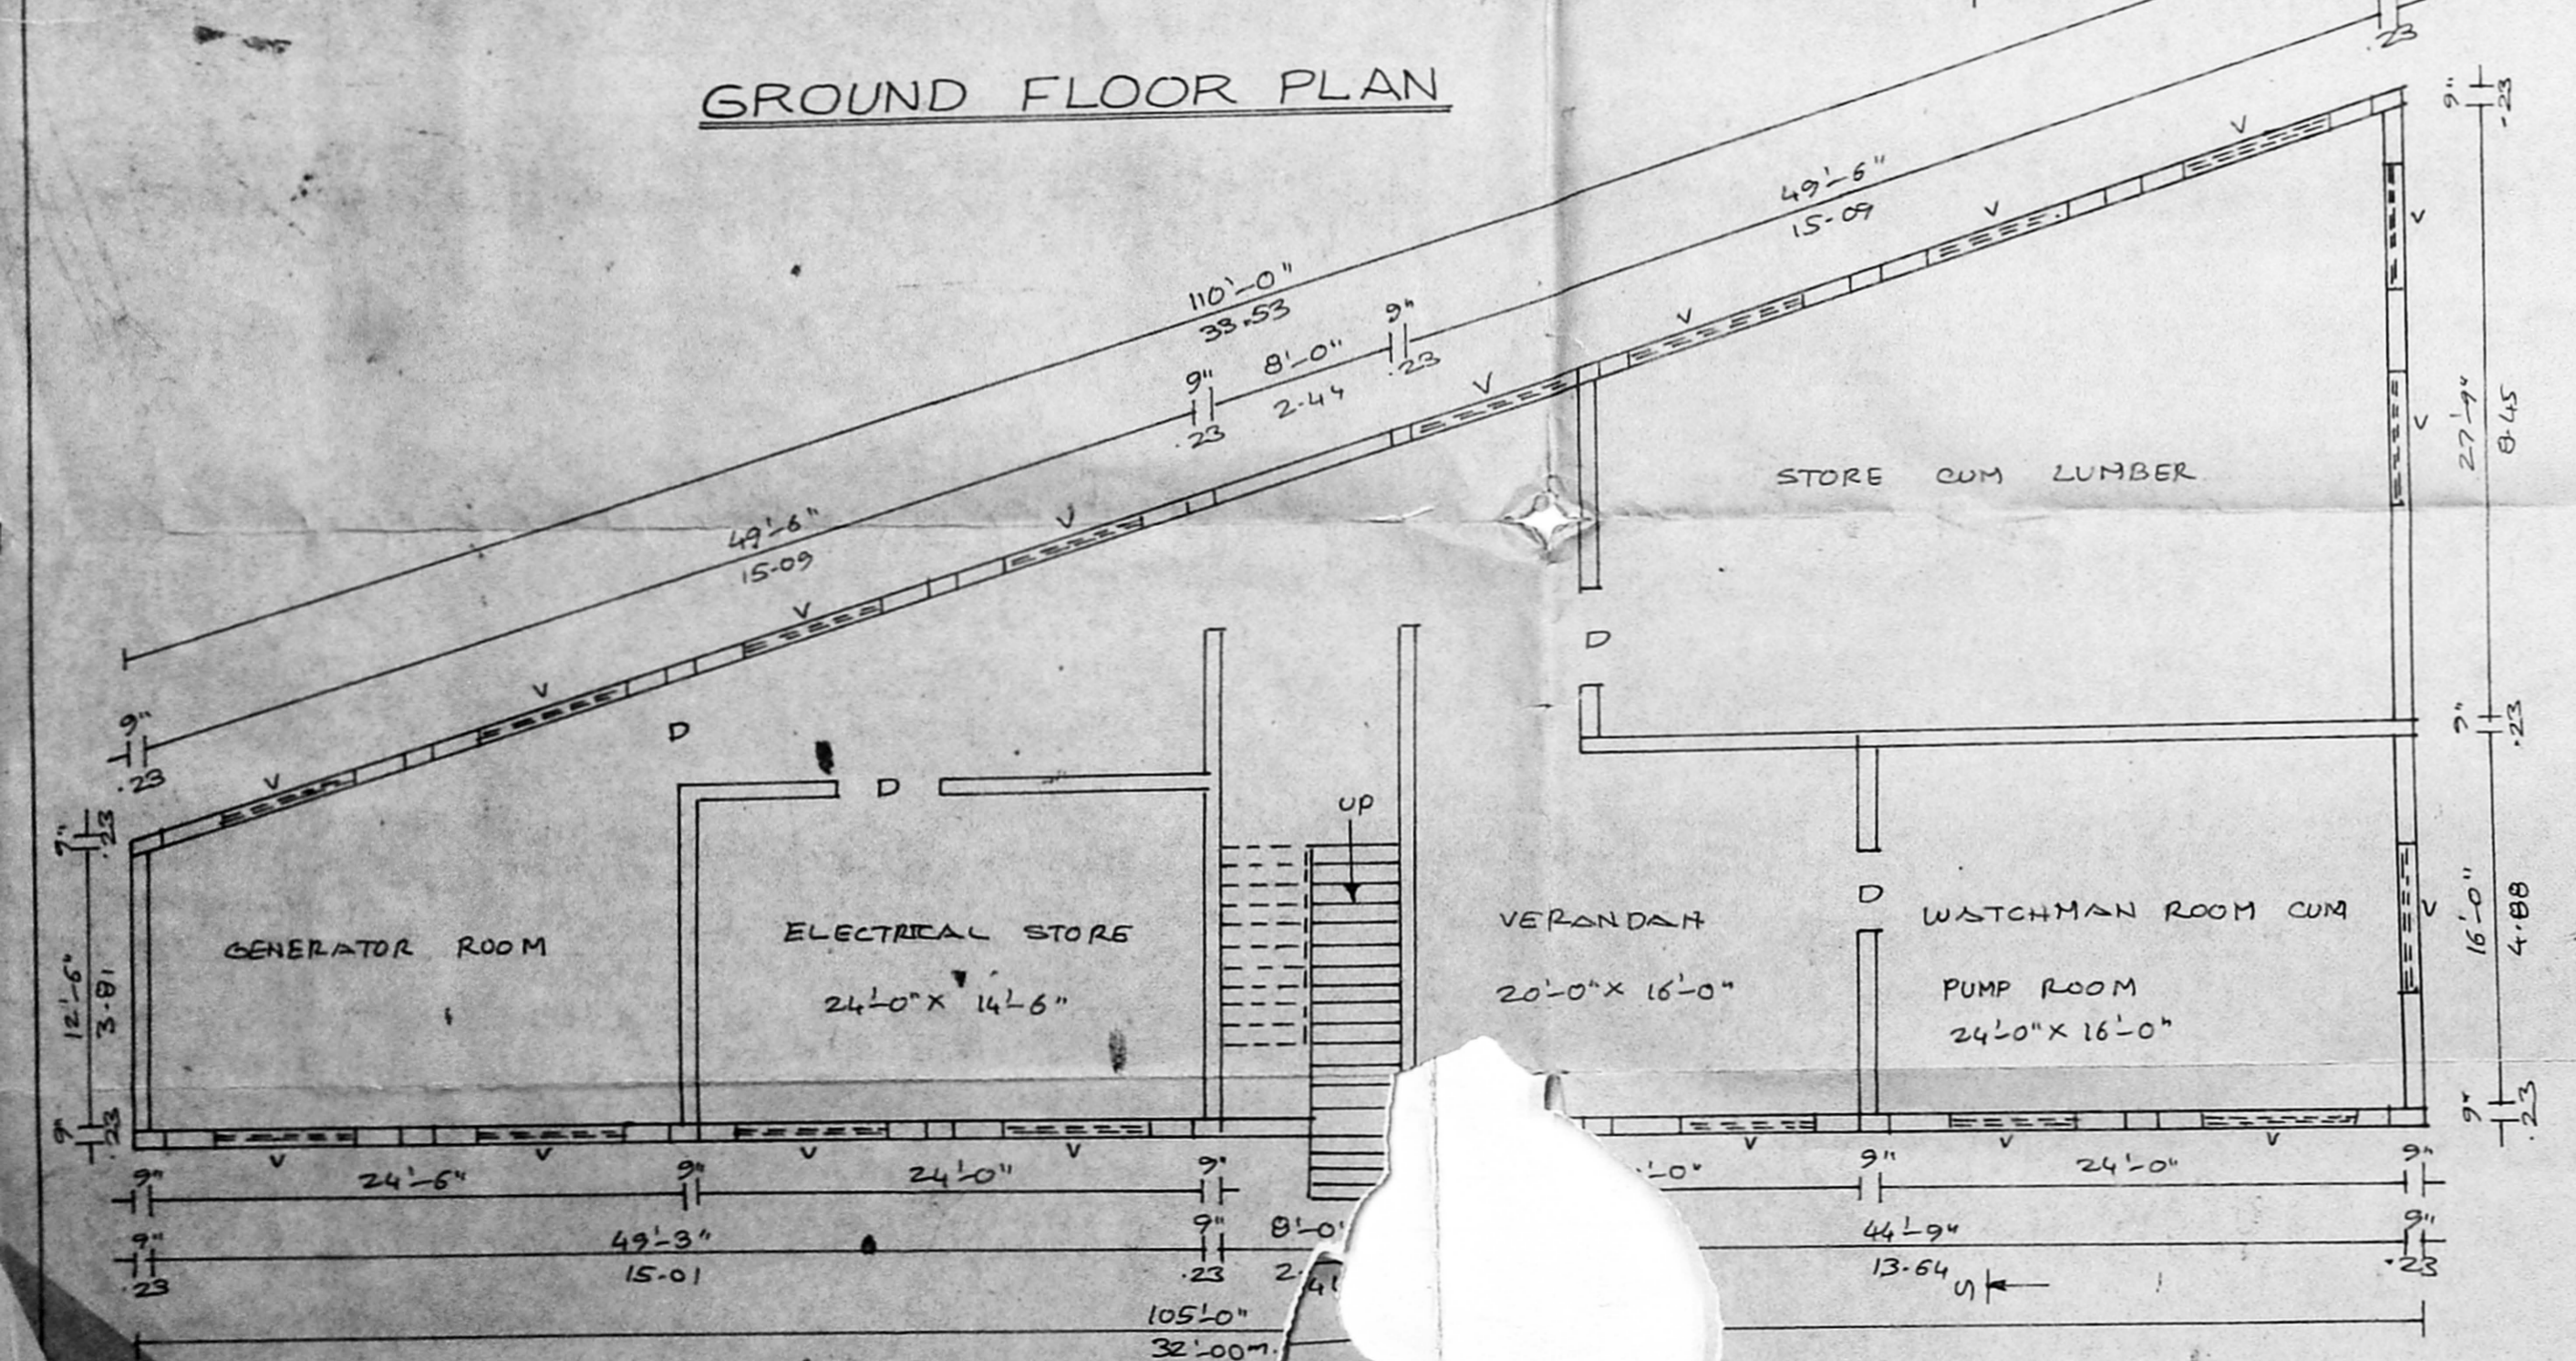


BASEMENT FLOOR PLAN

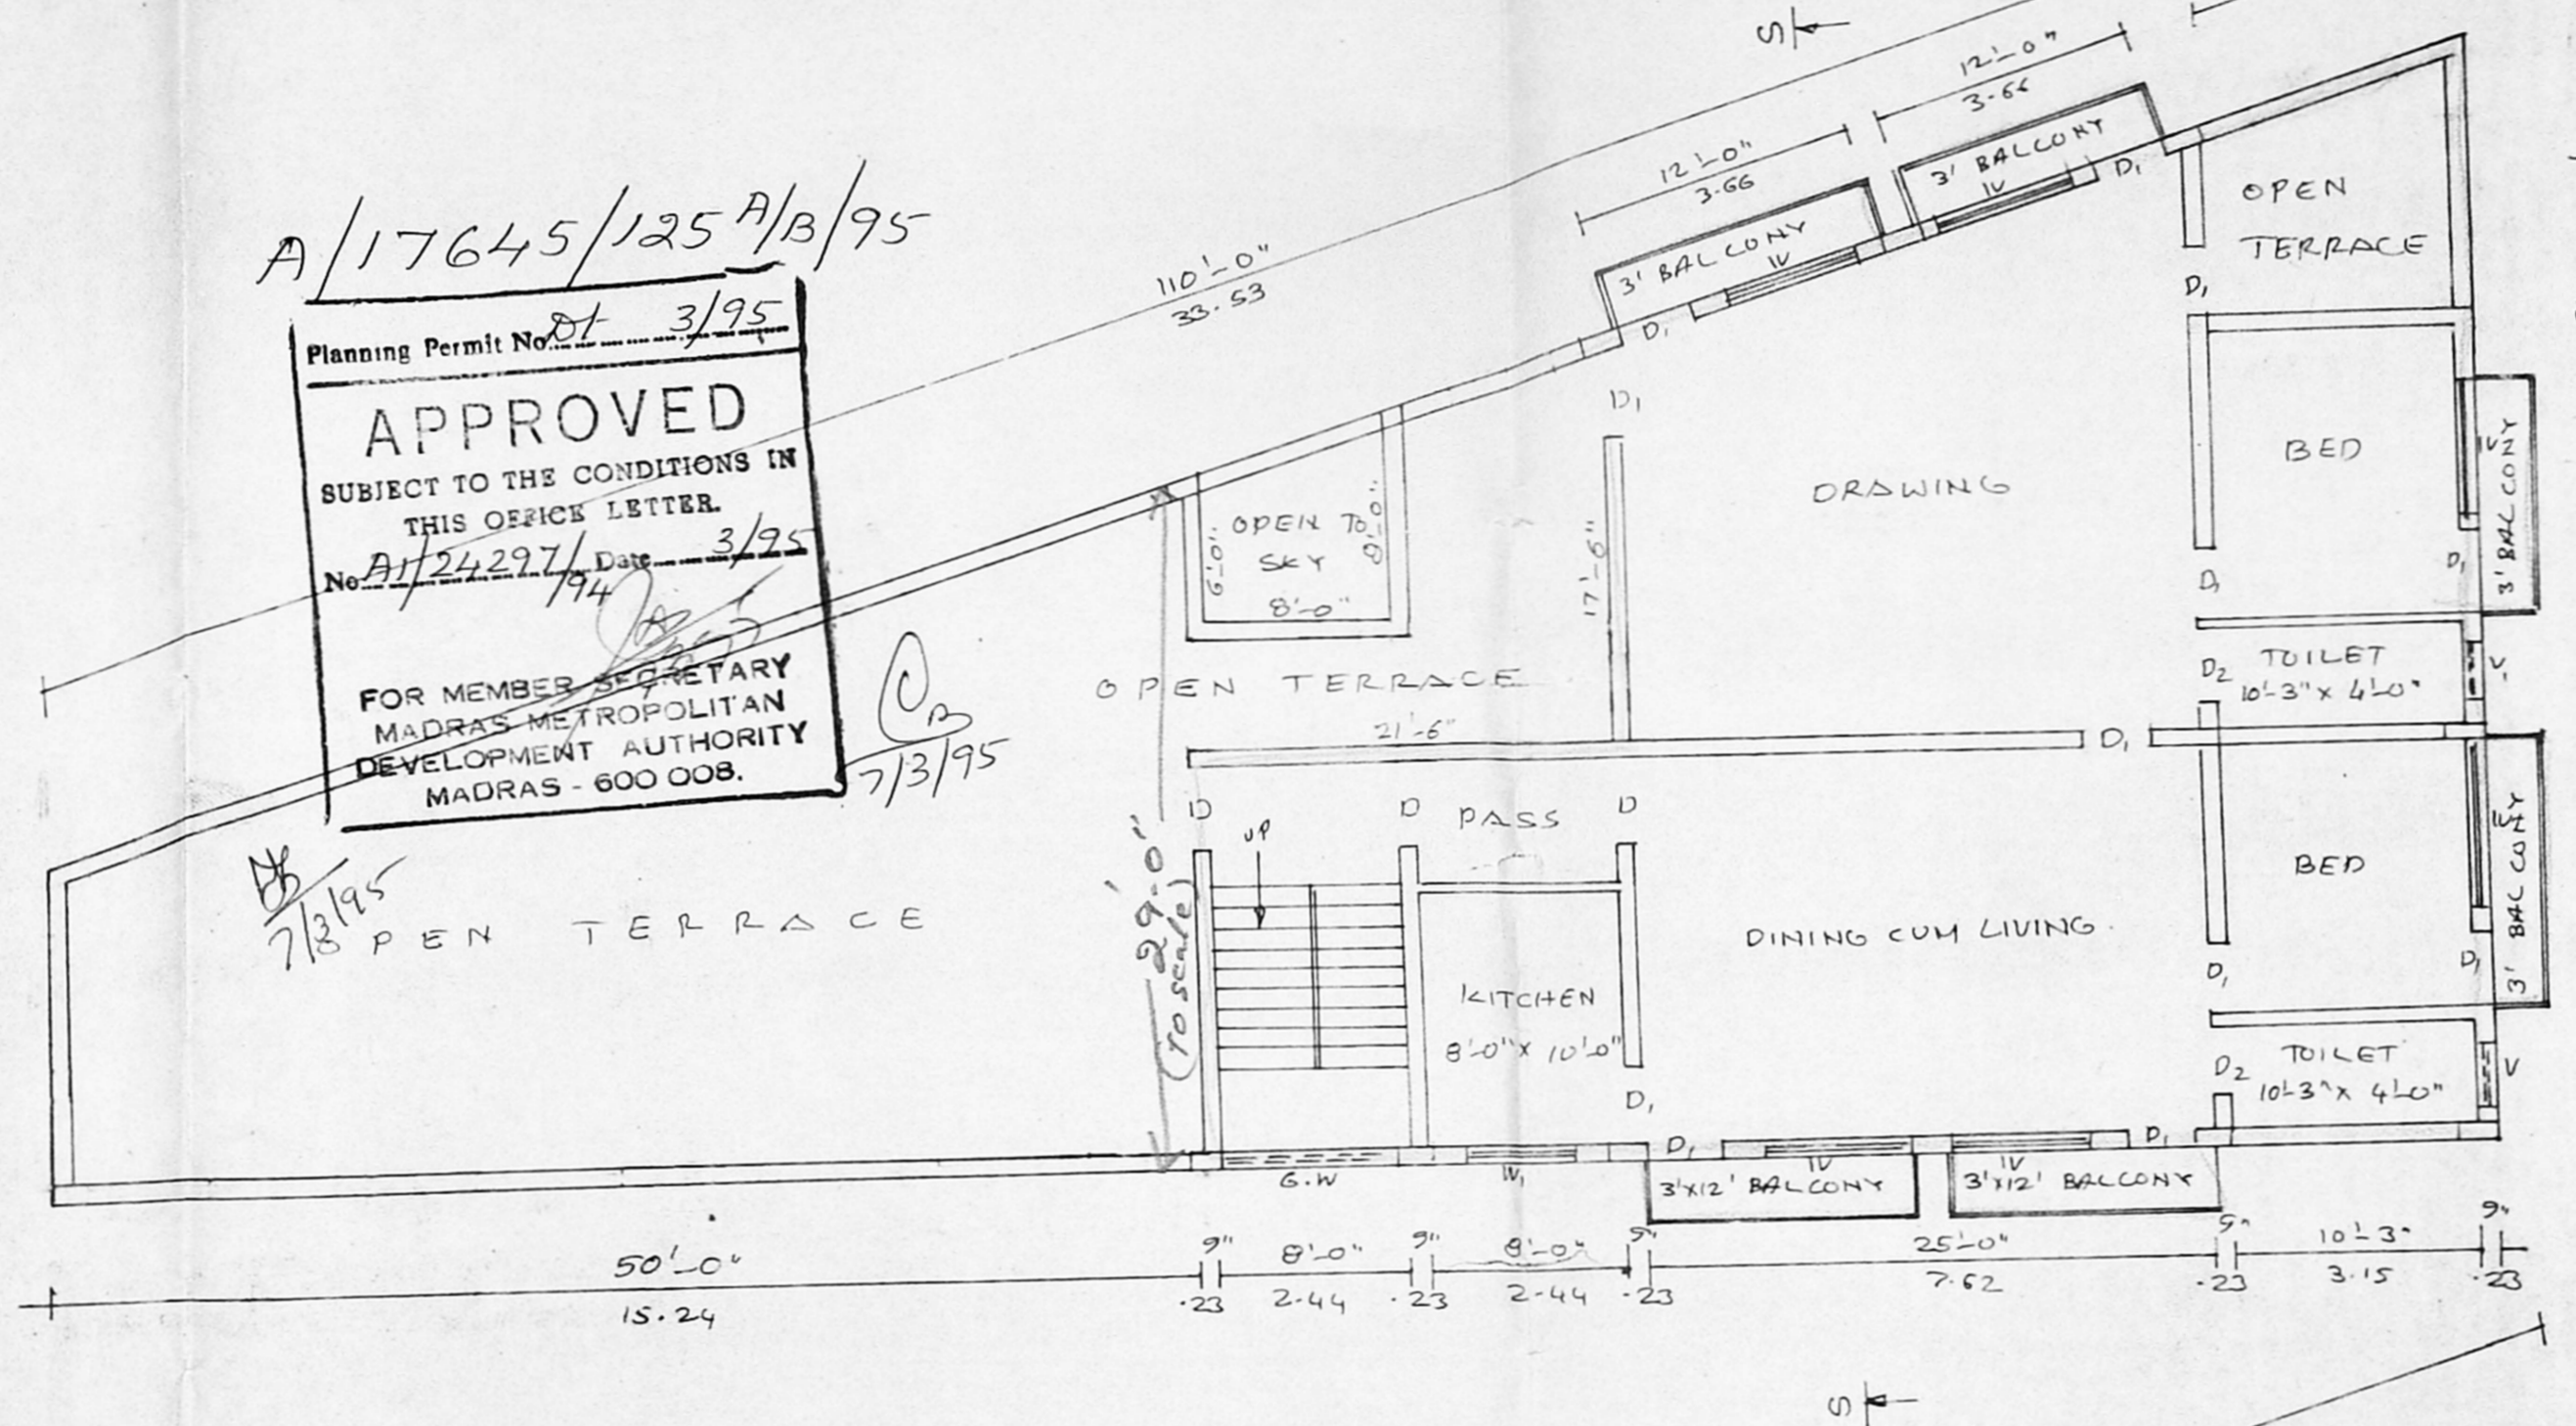

SECOND FLOOR PLAN

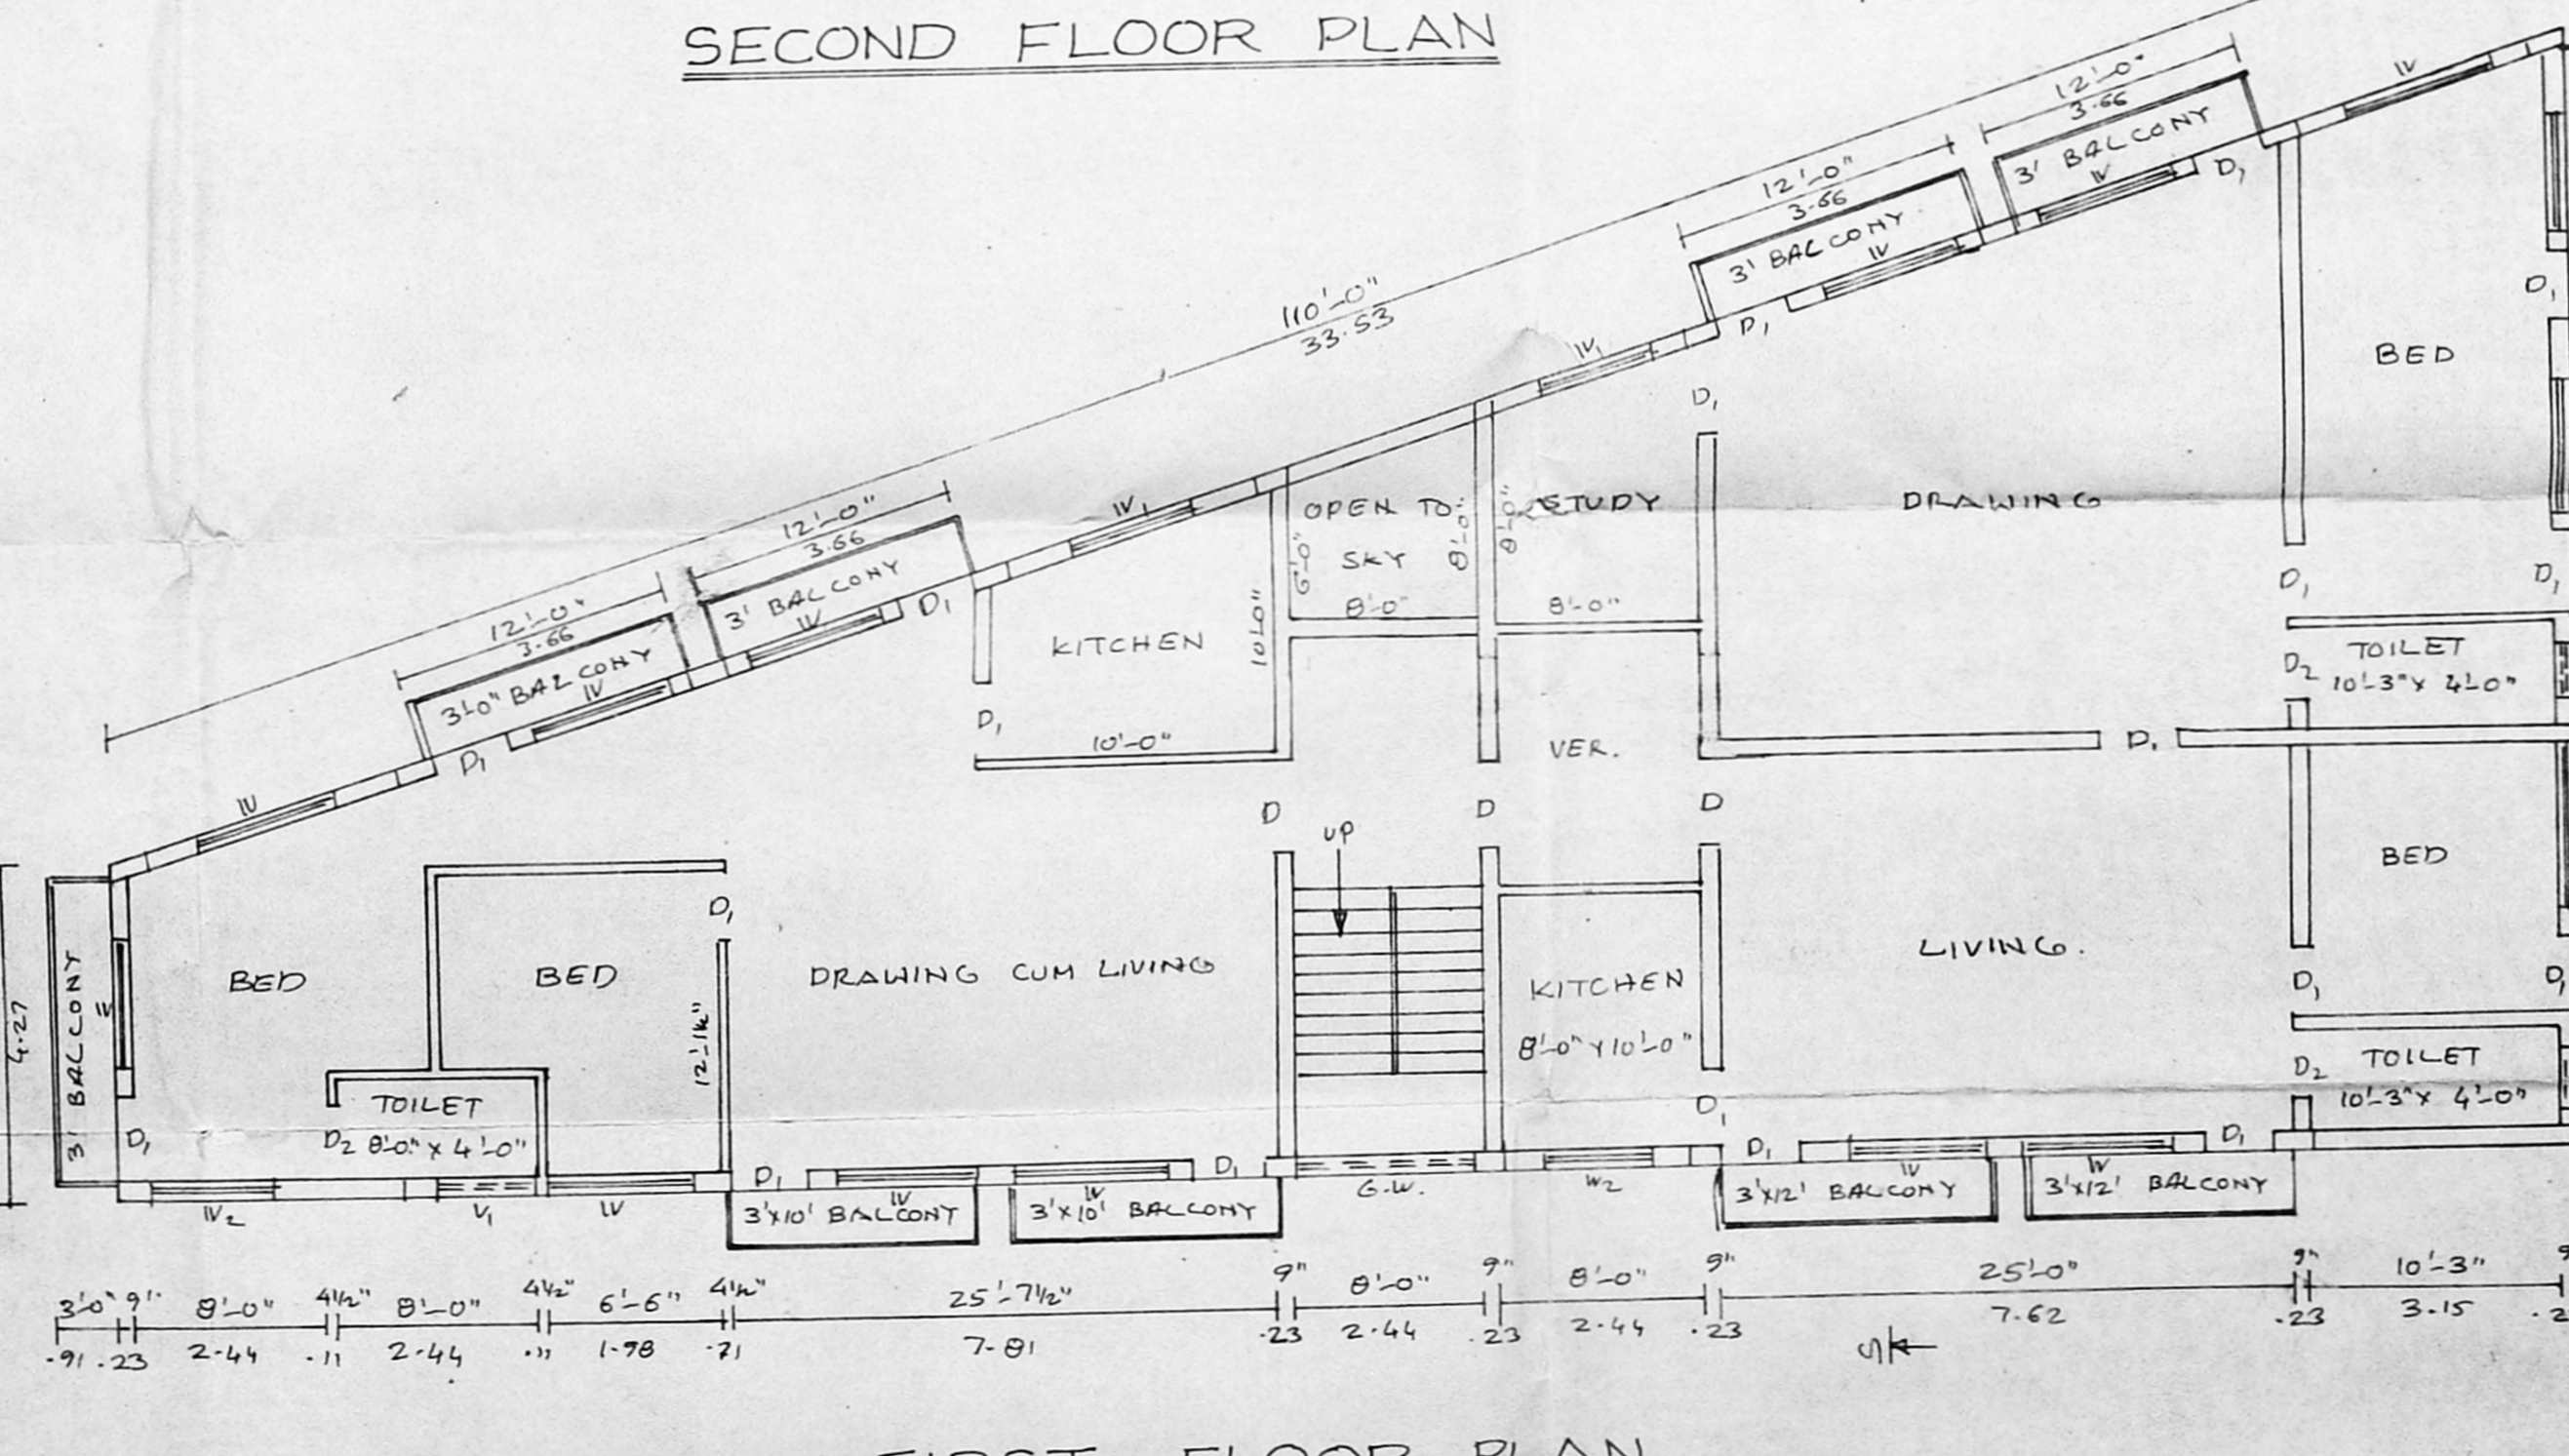


FIRST FLOOR PLAN

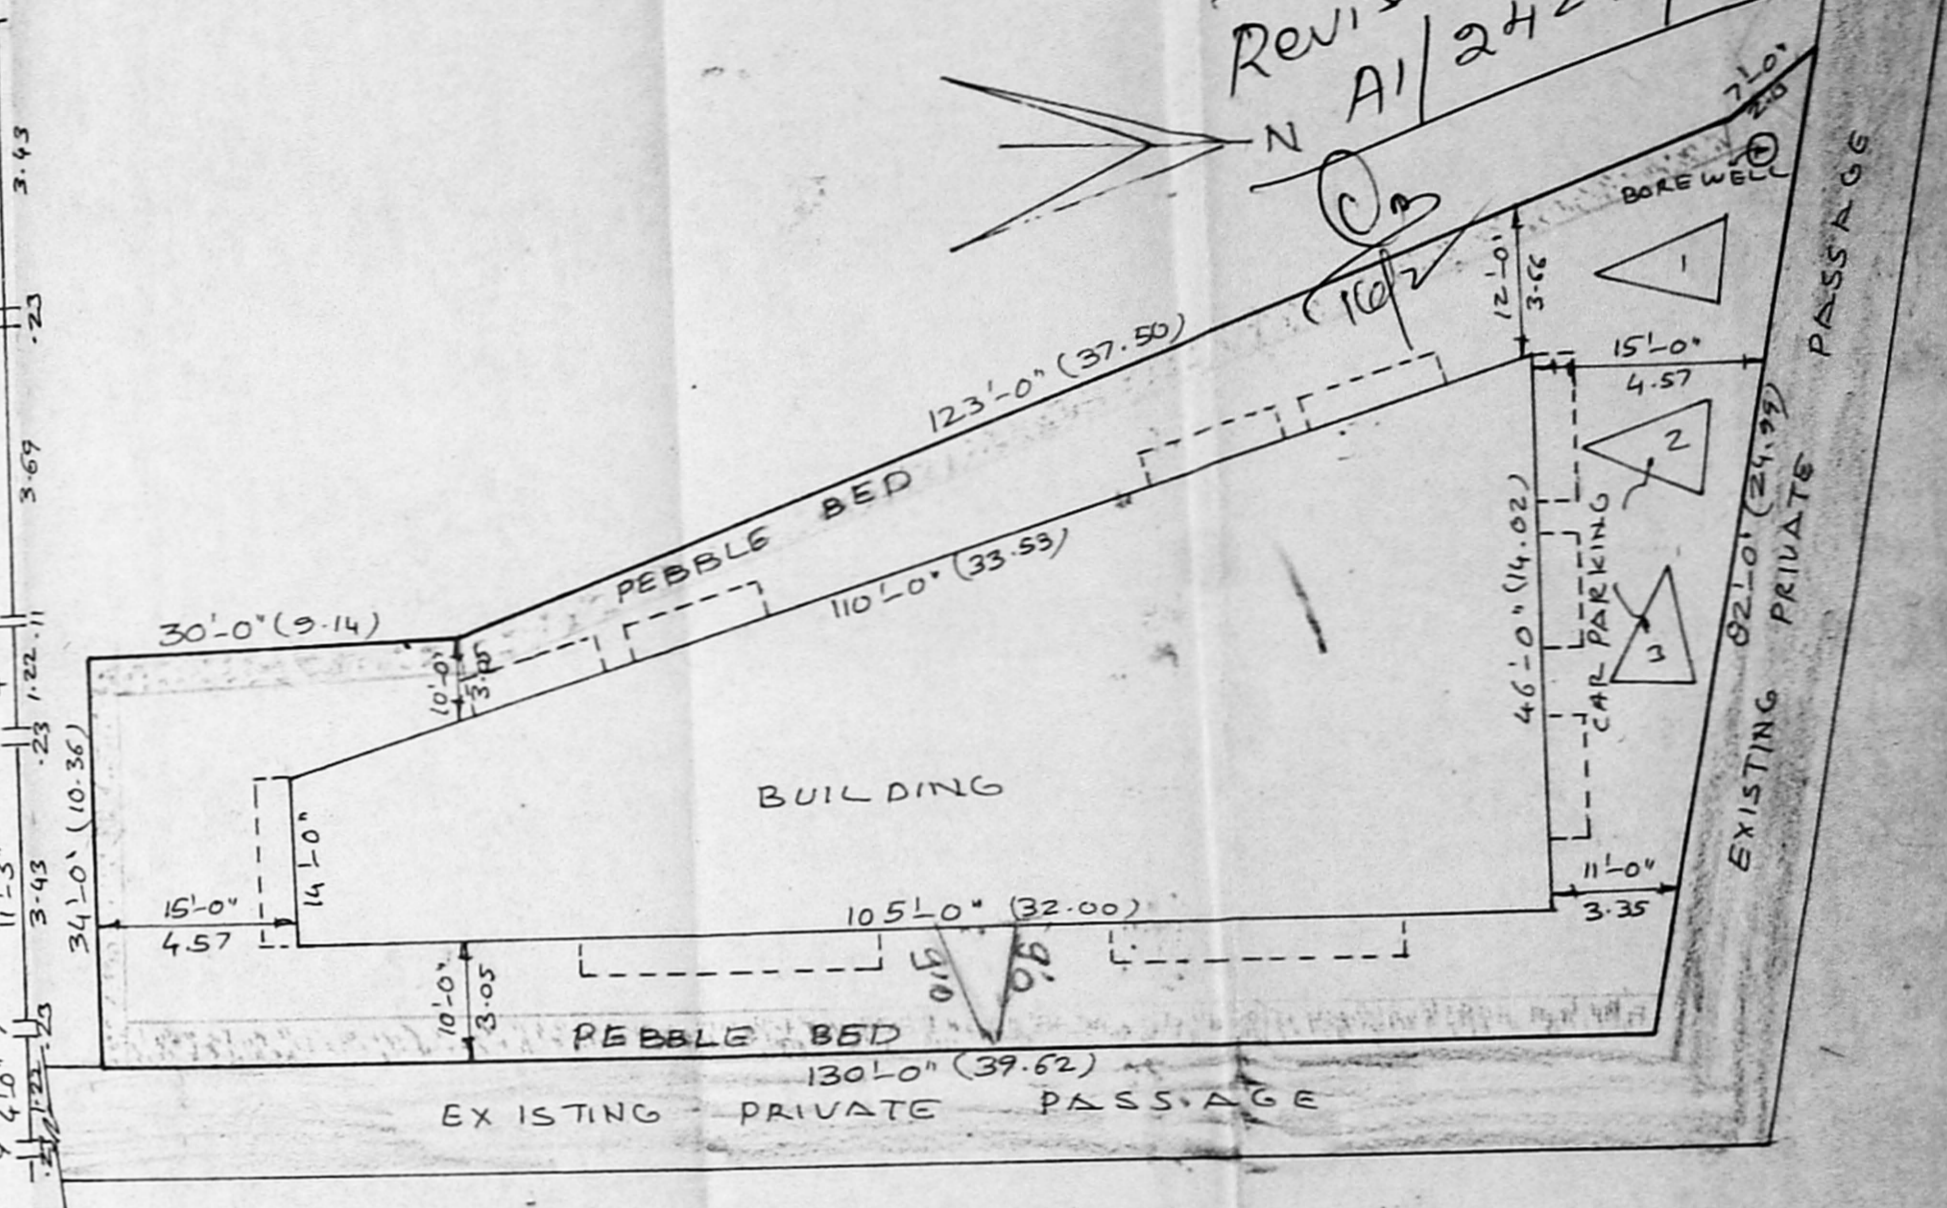

SITE PLAN SCALE: 1"=16'-0"

A/17645/125 A/B/95

Planning Permit No. 3/95
APPROVED
SUBJECT TO THE CONDITIONS IN THIS OFFICE LETTER.
No. A/24297/94 Date 3/25/94
FOR MEMBER SECRETARY
MADRAS METROPOLITAN DEVELOPMENT AUTHORITY
MADRAS - 600 008.

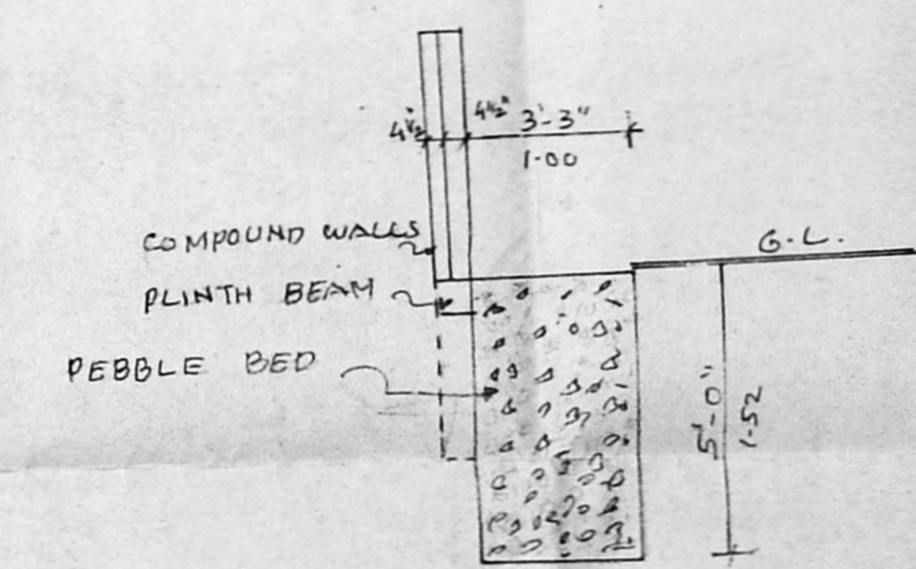

SECTION OF PEBBLE BED

SHEET NO. 1

AREA DETAILS

SITE AREA	: 7314 SQ.FT. 680 M ²
BASEMENT FLOOR	: 3150 SQ.FT. 293 M ²
GROUND FLOOR	: 3094 SQ.FT. 287 M ²
FIRST FLOOR	: 3532 SQ.FT. 320 M ²
SECOND FLOOR	: 1923 SQ.FT. 179 M ²
PLOT COVERAGE	: 42%

REFERENCE


- EXISTING
- PROPOSED
- SITE BOUNDARY
- ROAD

FOR RELIANCE TOBACCO PVT. LTD.

JOINERY DETAILS.


N/S	ROLLING SHUTTER	6'-6" x 7'-0"	1-98 x 2-13
D	DOOR	3'-6" x 7'-0"	1-06 x 2-13
D ₁	"	3'-3" x 7'-0"	1-00 x 2-13
D ₂	"	2'-6" x 7'-0"	0-76 x 2-13
W	WINDOW	6'-6" x 4'-6"	1-98 x 1-37
W ₁	"	5'-0" x 4'-6"	1-52 x 1-37
W ₂	"	4'-0" x 4'-6"	1-22 x 1-37
V	VENTILATOR	3'-0" x 2'-6"	0-91 x 0-70
G.W.	GRILL WINDOW	8'-0" x 5'-0"	2-44 x 1-52
V	VENTILATOR	6'-6" x 2'-0"	1-58 x 0-61
M/D	MAIN DOOR	6'-6" x 7'-0"	1-98 x 2-13

SIGNATURE OF OWNER
LICENSED SURVEYOR
MVP
Dr. K. VENUGOPAL, Rtd. A.E.R., CORPORATION OF MADRAS
(Civil & Sanitary Engineering Consultant)
Licensed Surveyor, Class-I No. 320
Licensed Plumber, Class-I Metro Water
Sewerage & Water Supply
3, Anand Street, Nanganallur (11th Area)
Section 11-B, Madras Girls Higher Secondary School
MADRAS 600 033

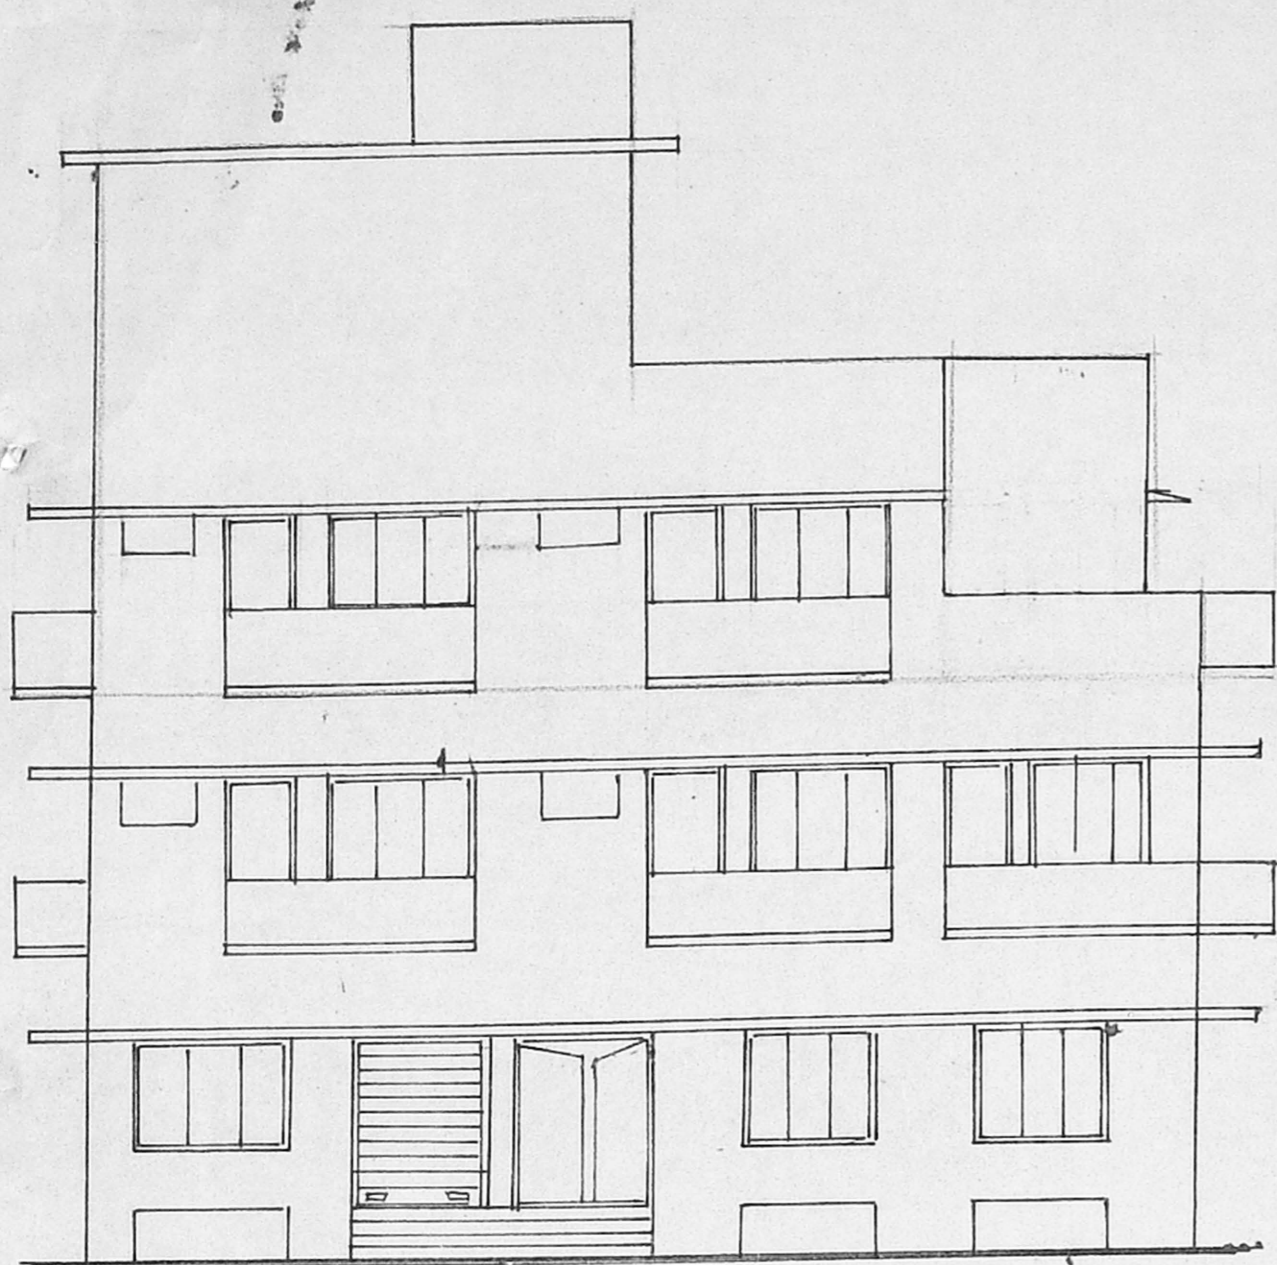


ELEVATION

A/17645/125 B/B/95

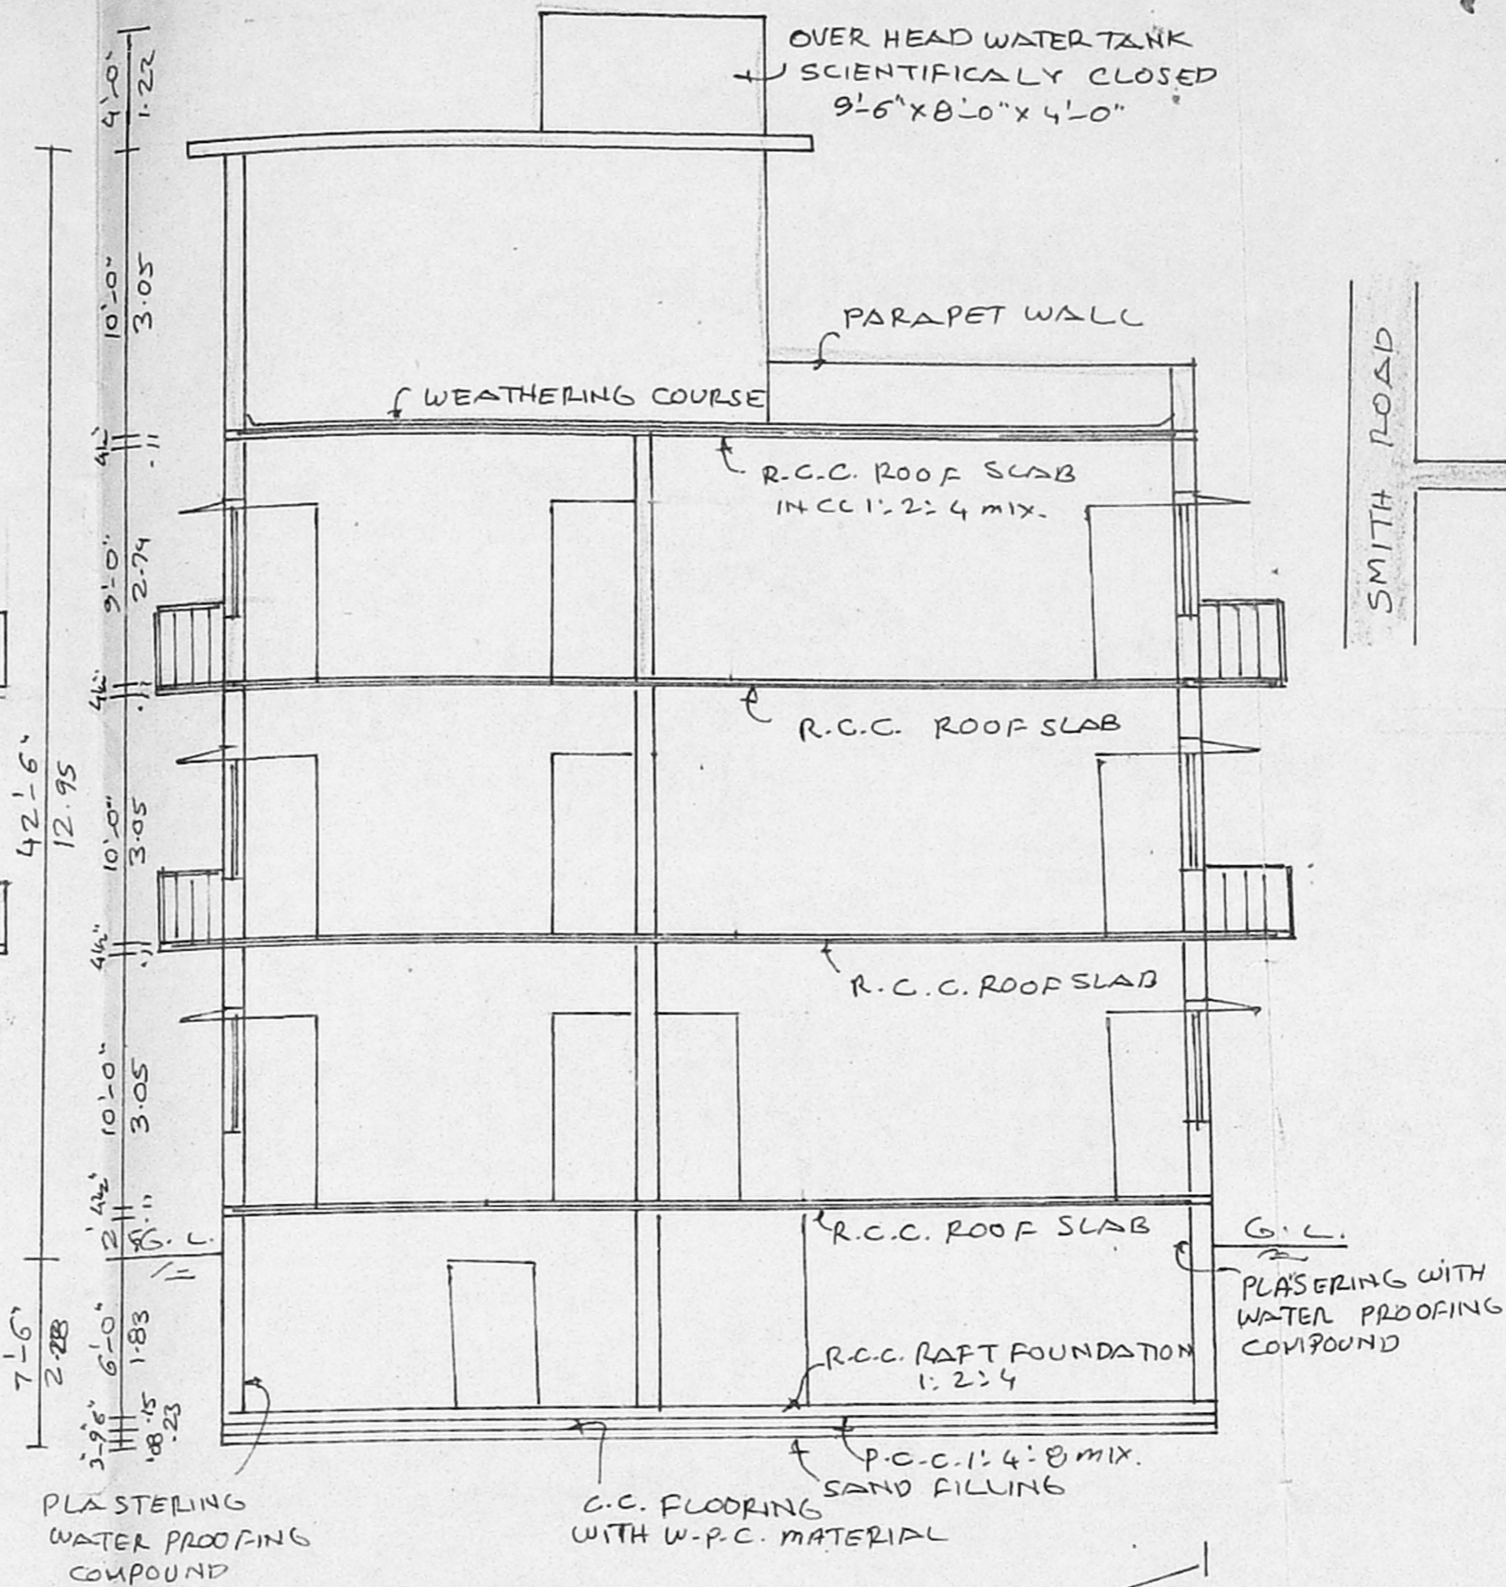

SECTION ON "SS"

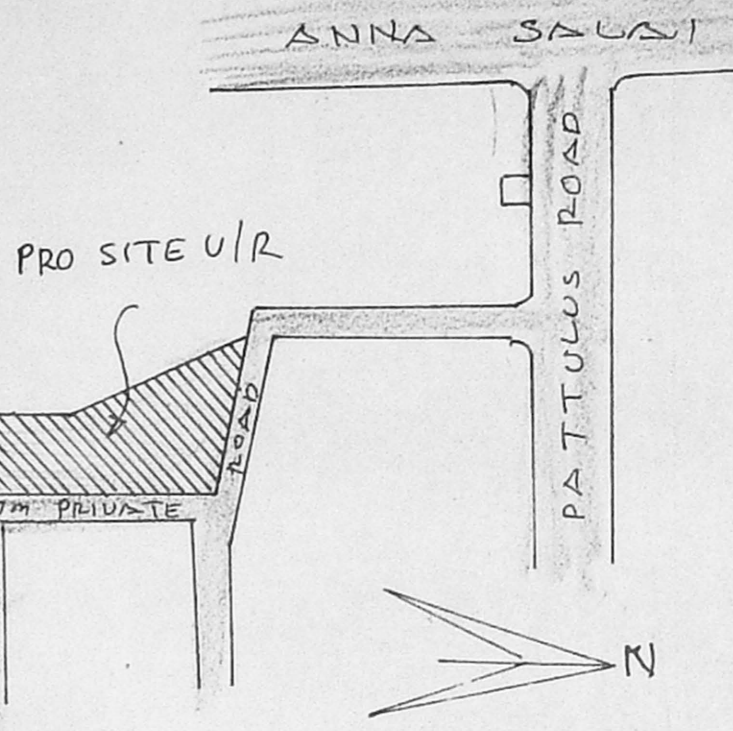


KEY PLAN N.T.S.

Revised Survey Plan
A/24297/94

16/2

Planning Permit No. dt. 3/95
APPROVED
SUBJECT TO THE CONDITIONS IN THIS OFFICE LETTER.
No. A/24297/94 Date 3/95
FOR MEMBER SECRETARY
MADRAS METROPOLITAN
DEVELOPMENT AUTHORITY
MADRAS - 600 008

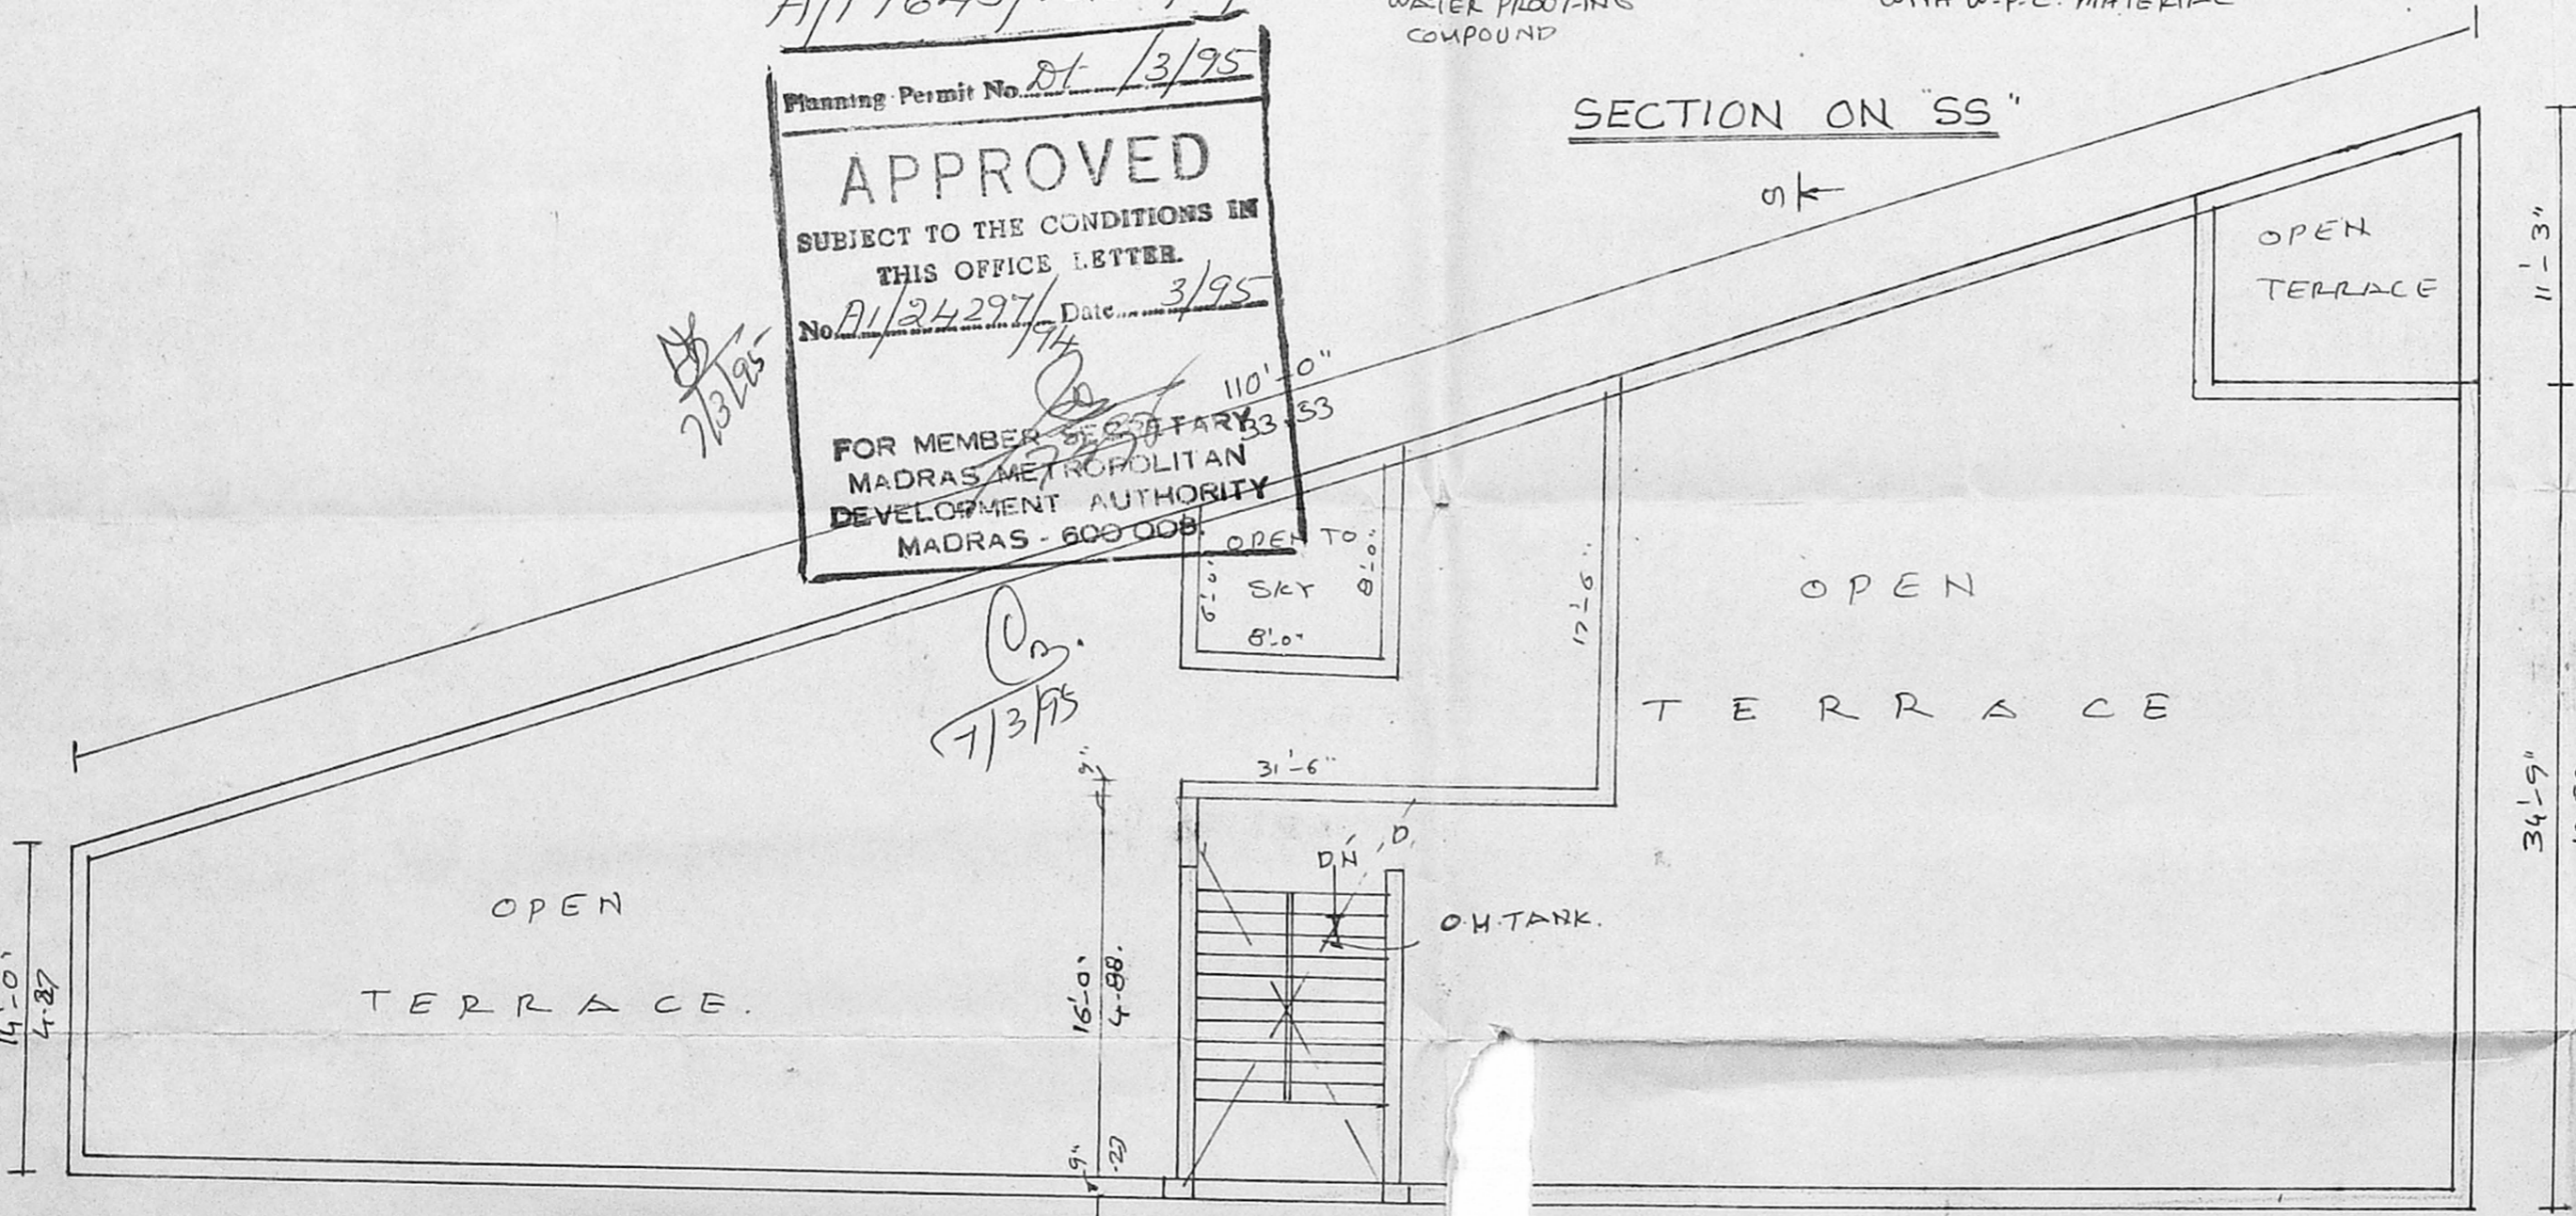

OPEN TERRACE FLOOR PLAN

PLAN SHOWING THE PROPOSED CONSTRUCTION OF SECOND FLOOR BUILDING AT DOOR NO. 4, R.S. NO. 321/51, BLOCK NO. 10 OF PATTULLOS ROAD TRIPLICANE, MADRAS. 2.
P.P.A. APPROVED NO. A/2316/91 (MMDA), B.A. NO. 5442/91
SCALE: 1"=8'0"

SHEET NO. 2.

FOR RELIANCE TOBACCO PVT-LTD

(DIRECTOR)
SIGNATURE OF OWNER
LICENSED SURVEYOR.

Er. K. VENUGOPAL, Rtd. A.E.E.
CORPORATION OF MADRAS
Civil & Sanitary Engineering Consultant
Licensed Surveyor, Class-I No: 320
Licensed Plumber, Class-I Metro Water
Sewerage No. Water Supply No.
3, Meelakandan Street, Vengal Rao (Lake Area)
Backside of Corp. Girl Higher Secondary School
MADRAS 600 034.