


ELEVATION

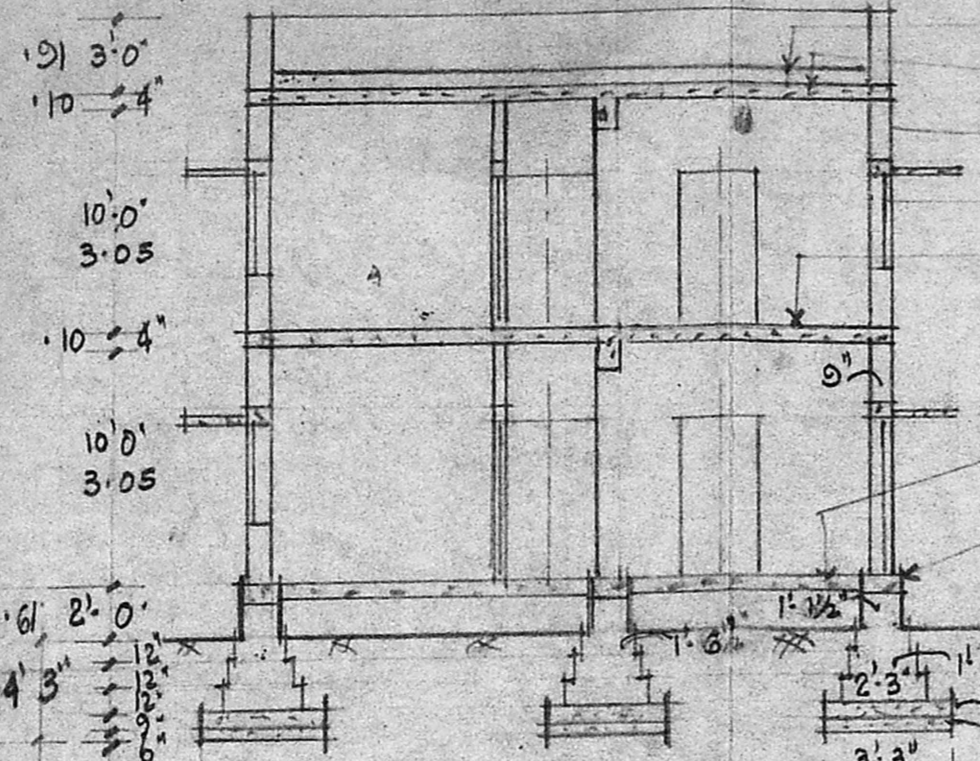

SECTION ON AB

WEATHERING COURSE AS PER MDS.  
 R.C.C. ROOF SLAB 4" THICK 1:2:4 MIX  
 B.W. IN CM 1:6 MIX  
 PLASTERING IN CM 1:5 MIX  
 R.C.C. FLOOR SLAB 4" THICK 1:2:4 MIX  
 AND TOP WITH MDSAS TILES  
 C.C. FLOORING 1:3:6 MIX 3" THICK  
 C TOP WITH MOSAIC TILES  
 R.C.C. PLINTH BEAM 1:2:4 MIX 5" THICK

KEY PLAN  
 NOT TO SCALE




VISALASHINAGAR  
 VISALAKSHINAGAR ROAD  
 VISALASHINAGAR


A/17661/14/95 dt: 2/95

APPROVED  
 SUBJECT TO THE CONDITIONS IN  
 THIS OFFICE LETTER  
 No. 17661/14/95 dt: 2/95  
 FOR MEMBER/SECRETARY  
 MADRAS METROPOLITAN  
 DEVELOPMENT AUTHORITY  
 MADRAS - 600 008.


NORTH  
 SOUTH  
 SITE PLAN  
 SCALE: 1"=160'

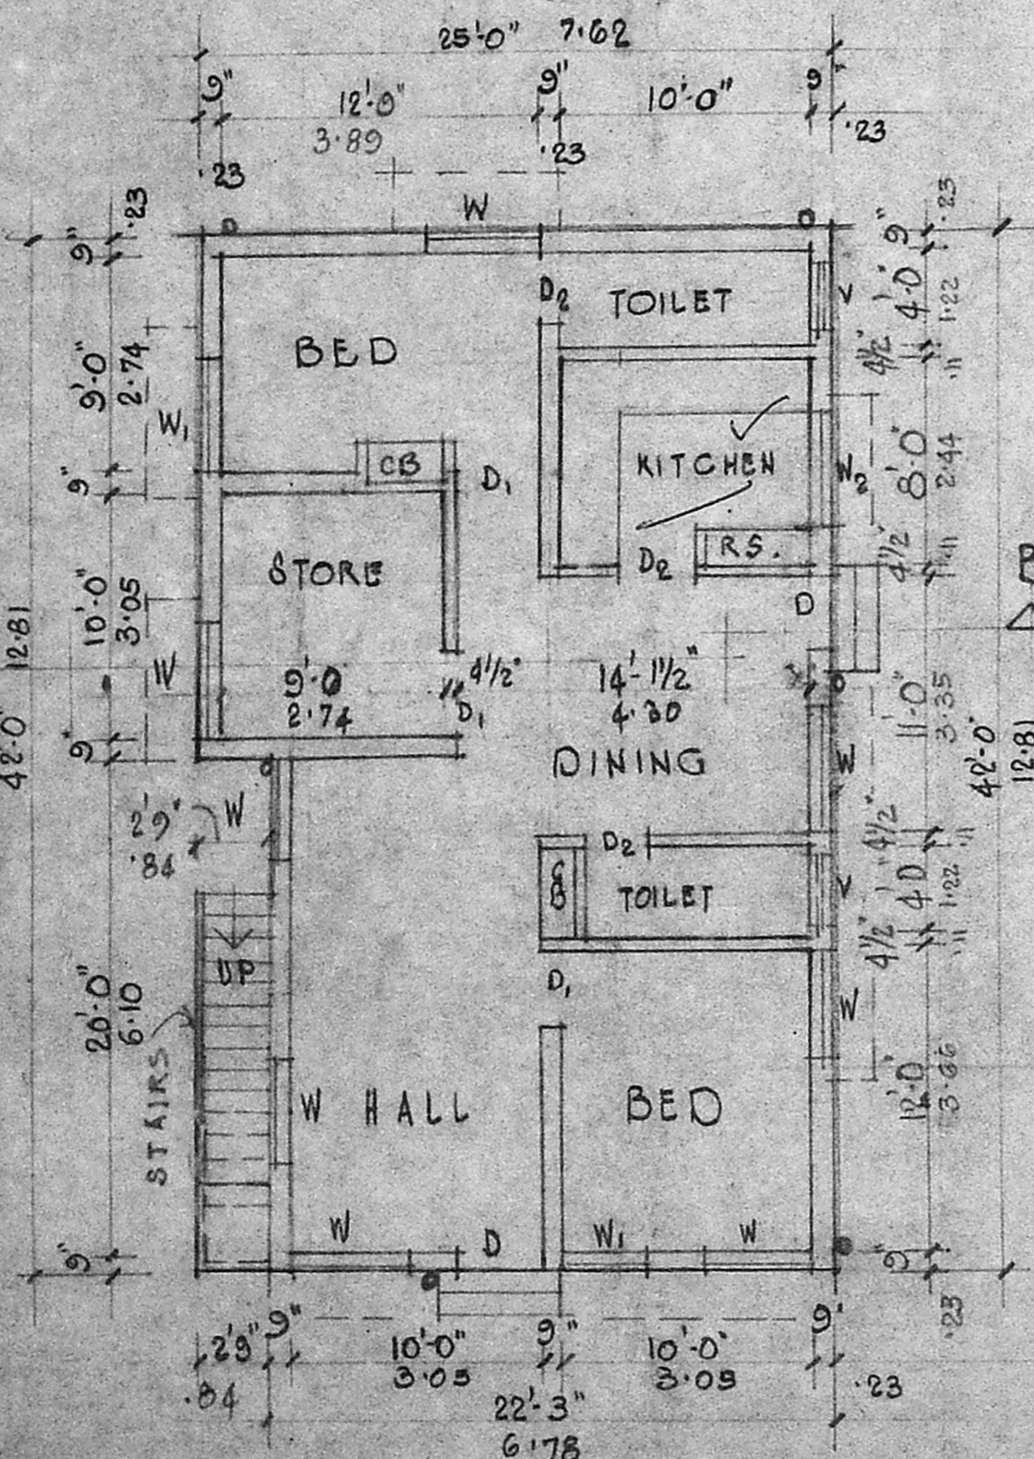

PLAN OF GROUND FLOOR

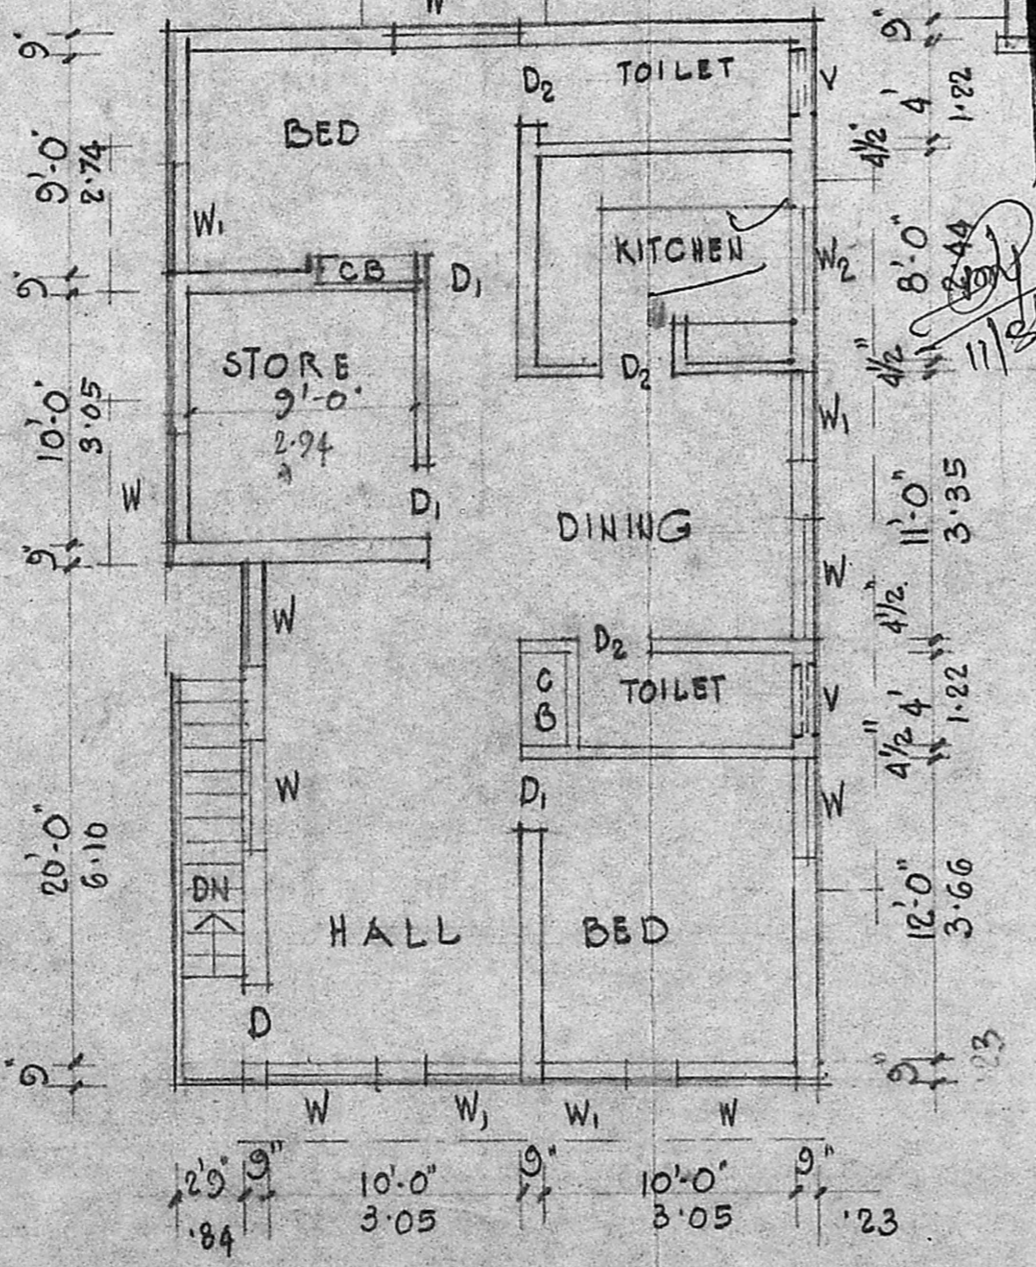

PLAN OF FIRST FLOOR

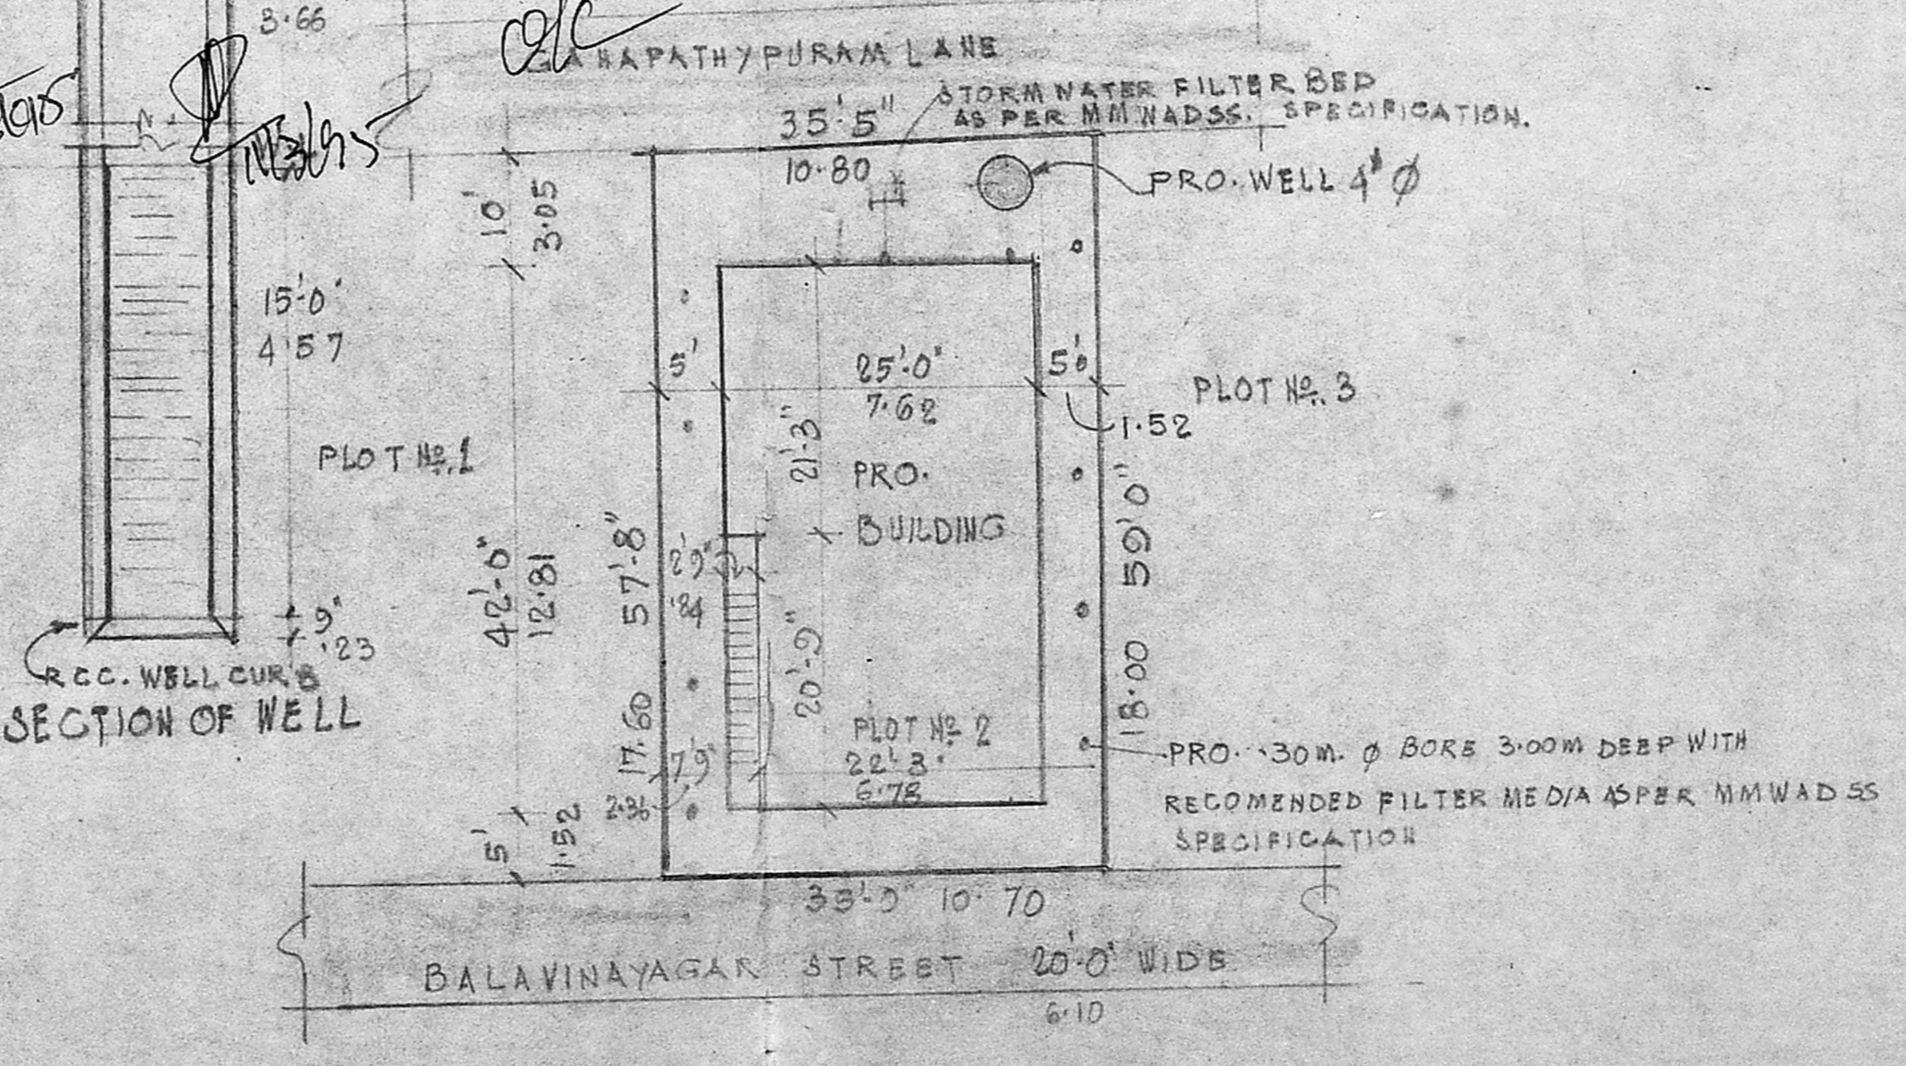

SECTION OF WELL

PLAN SHOWING THE PRO.  
 BUILDING AT PLOT NO. 2, *Scrumtion plan*  
 BALAVINAYAGAR ST. GANAPATHY  
 NAGAR EXTN. EKKATTUTHANGAL  
 VILLAGE MADRAS-97, DN. NO. 140  
 T.S. NO. 97/3, BLOCK NO. 1

REFERENCE				
REF	DESCRIPTION	SIZE		
D	DOOR	3'-4"	6'-6"	1.00 1.98
D <sub>1</sub>	"	3'-0"	6'-6"	0.91 1.98
D <sub>2</sub>	"	2'-9"	6'-6"	0.84 1.98
W	WINDOW	4'-6"	4'-0"	1.37 1.22
W <sub>1</sub>	"	3'-0"	4'-0"	0.91 1.22
W <sub>2</sub>	"	3'-0"	3'-0"	0.91 0.91
V	VENTILATOR	3'-0"	1'-6"	0.91 0.45
CB	CUP BOARD	3'-6"	5'-6"	1.05 1.68

F.A.R. LAND EXTENT. : 2056 SQFT 191.60 m<sup>2</sup>  
 BUILDING : GF : 1050 SQFT 97.65 m<sup>2</sup>  
 FF : 993 " 92.34  
 TOTAL : 2043 " 189.99  
 COVERAGE : 51.0% FSI : - 1: 0.995

COLOUR INDEX  
 PRO. WORK. [Symbol]  
 PLOT [Symbol]  
 ROAD [Symbol]

*[Signature]*  
 SIGNATURE OF SURVEYOR

MR. RATNANARAYAN  
 ENGINEER  
 Licensed Surveyor  
 Class I No. 297  
 CORPORATION OF MADRAS  
 7, Jubilee Road,  
 West Marambalam,  
 MADRAS - 600 008

*[Signature]*  
 SIGNATURE OF OWNER