


Site plan


A/1126622/94

17/3
28/3/95
20/3


PLAN SHOWING THE PROPOSED ADDITIONAL CONSTRUCTION AT DOOR NO ,
NEW NO 35/A & B , AGARAGARAM , TEEDS GARDEN , 4th STREET , T.S. NO 4,
BLOCK NO 19 , SEMBIUM DIVISION NO 28 , R.S. NO 111/1 , MADRAS . 11 . SCALE 1:8

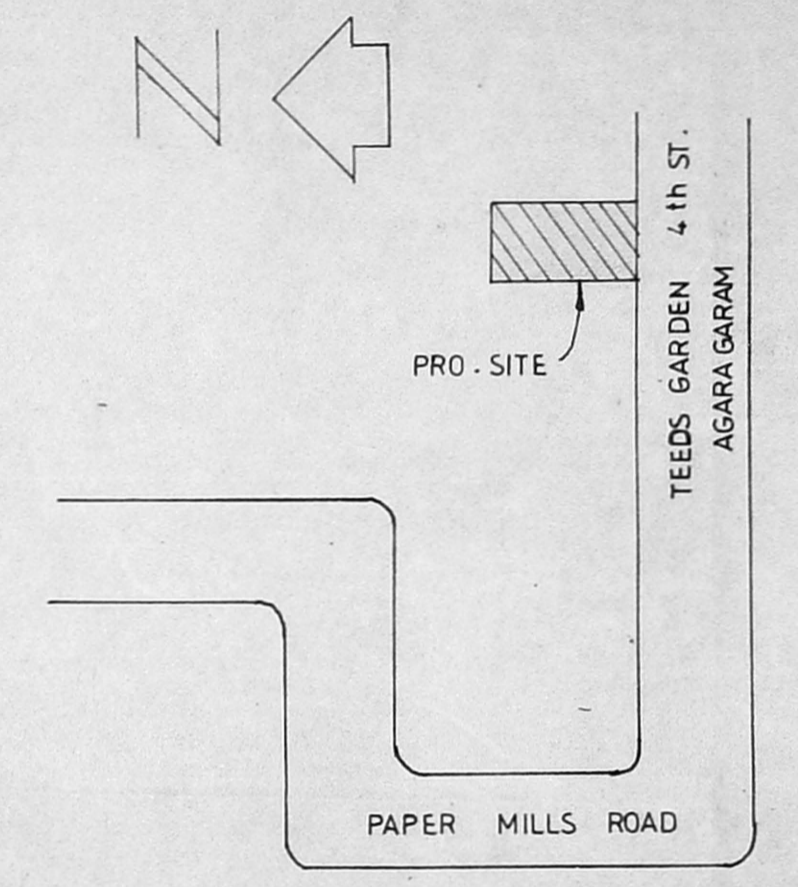

KEY PLAN n.t.s.

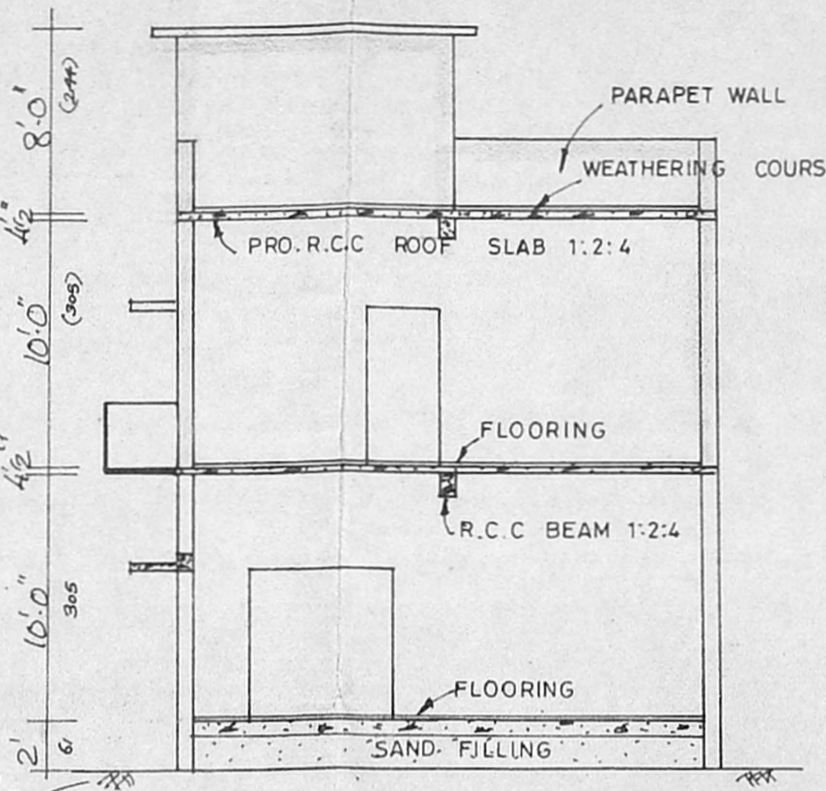


SECTION ON AB

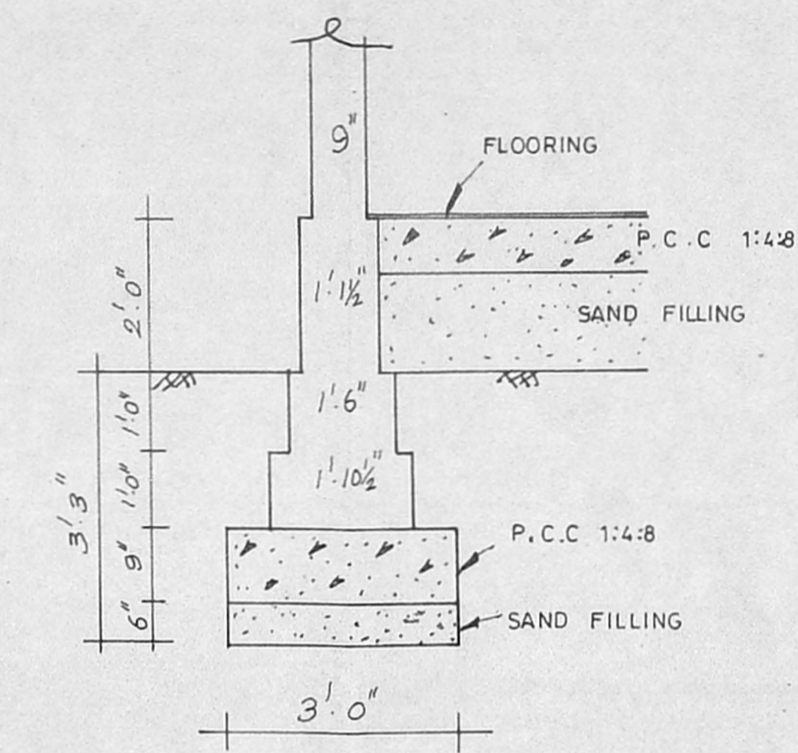

TYP. FOUNDATION DETAILS

Planning Permit No. A/1126622/94
APPROVED
SUBJECT TO THE CONDITIONS IN THIS OFFICE LETTER.
No. A/1126622/94 Date 3/95
FOR MEMBER SECRETARY
MADRAS METROPOLITAN DEVELOPMENT AUTHORITY
MADRAS - 600 008.

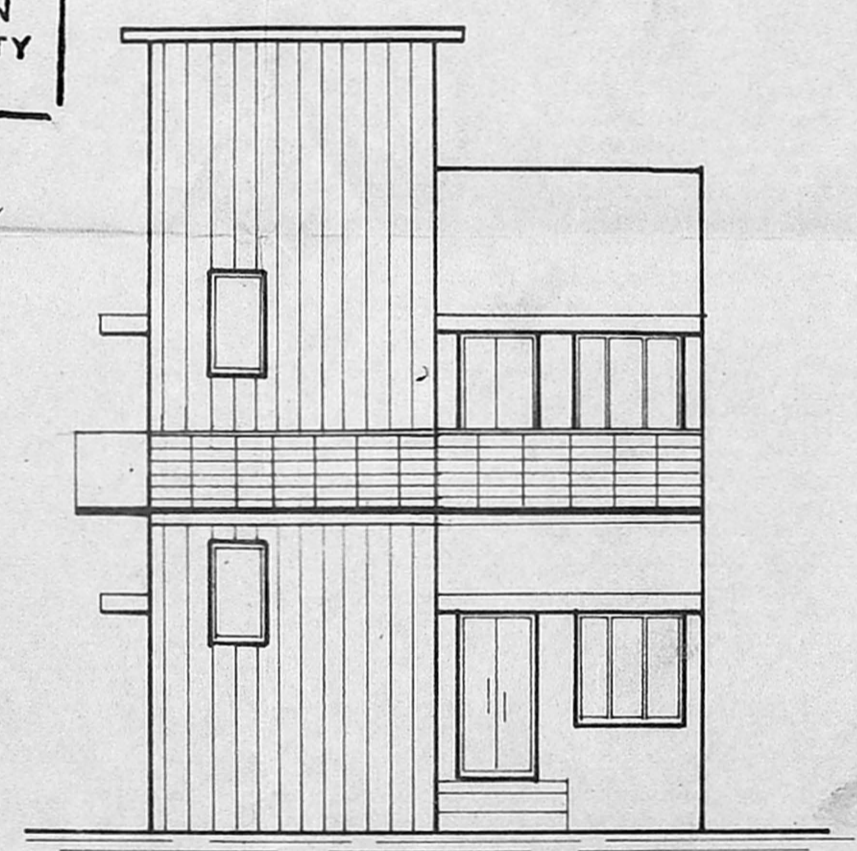

ELEVATION

LICENSED SURVEYOR


EXTENT	
PLOT AREA	3669 sq.ft 341 m ²
PRO G.F. PLINTH AREA	851 sq.ft 79 M ²
EXG G.F. PLINTH AREA	1162 sq.ft 108 M ²
PRO F.F. PLINTH AREA	2094 sq.ft 195 M ²
F.S.I	1.19
PLOT COVERAGE	62%
HEAD ROOM AREA	173 sq.ft 16 M ²
PORCH AREA	251 sq.ft 23 M ²

JOINERY


O	DOOR	3'3" x 6'6"
D ₁	DOOR	3'0" x 6'6"
D ₂	DOOR	2'6" x 6'0"
W	WINDOW	6'0" x 4'6"
W	WINDOW	4'6" x 4'6"
V	VENTILATOR	3'0" x 2'0"
O	OPEN	6'0" x 6'6"

INDEX


PROPOSAL	[Pattern]
ROAD	[Pattern]
BOUNDARY	[Pattern]
REMOVAL	[Pattern]

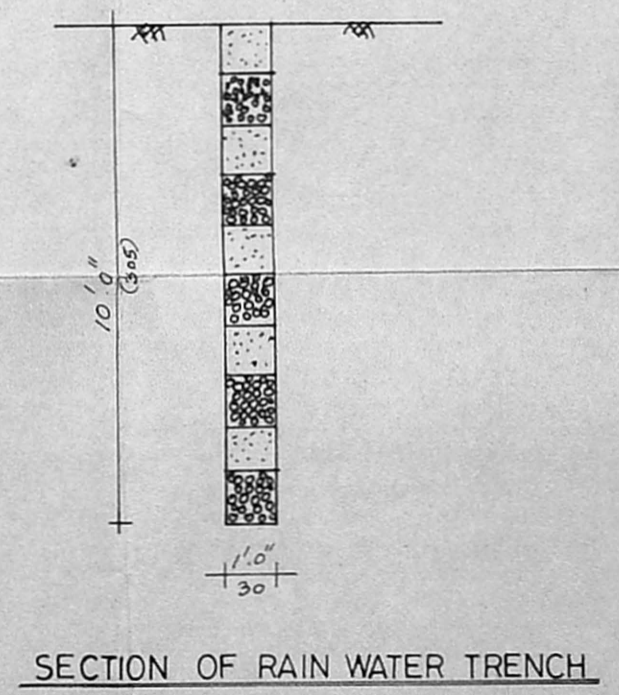

SECTION OF RAIN WATER TRENCH

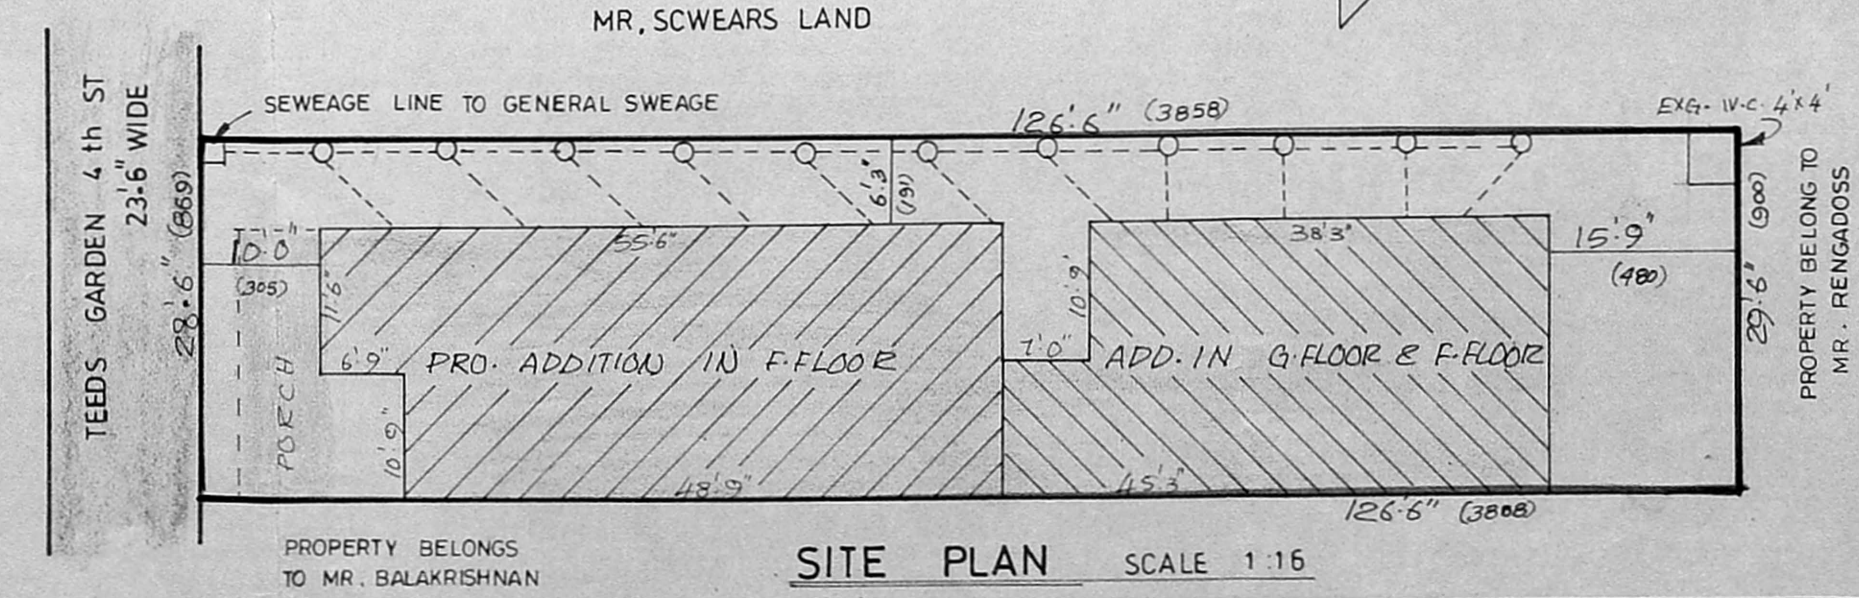

SITE PLAN SCALE 1:16

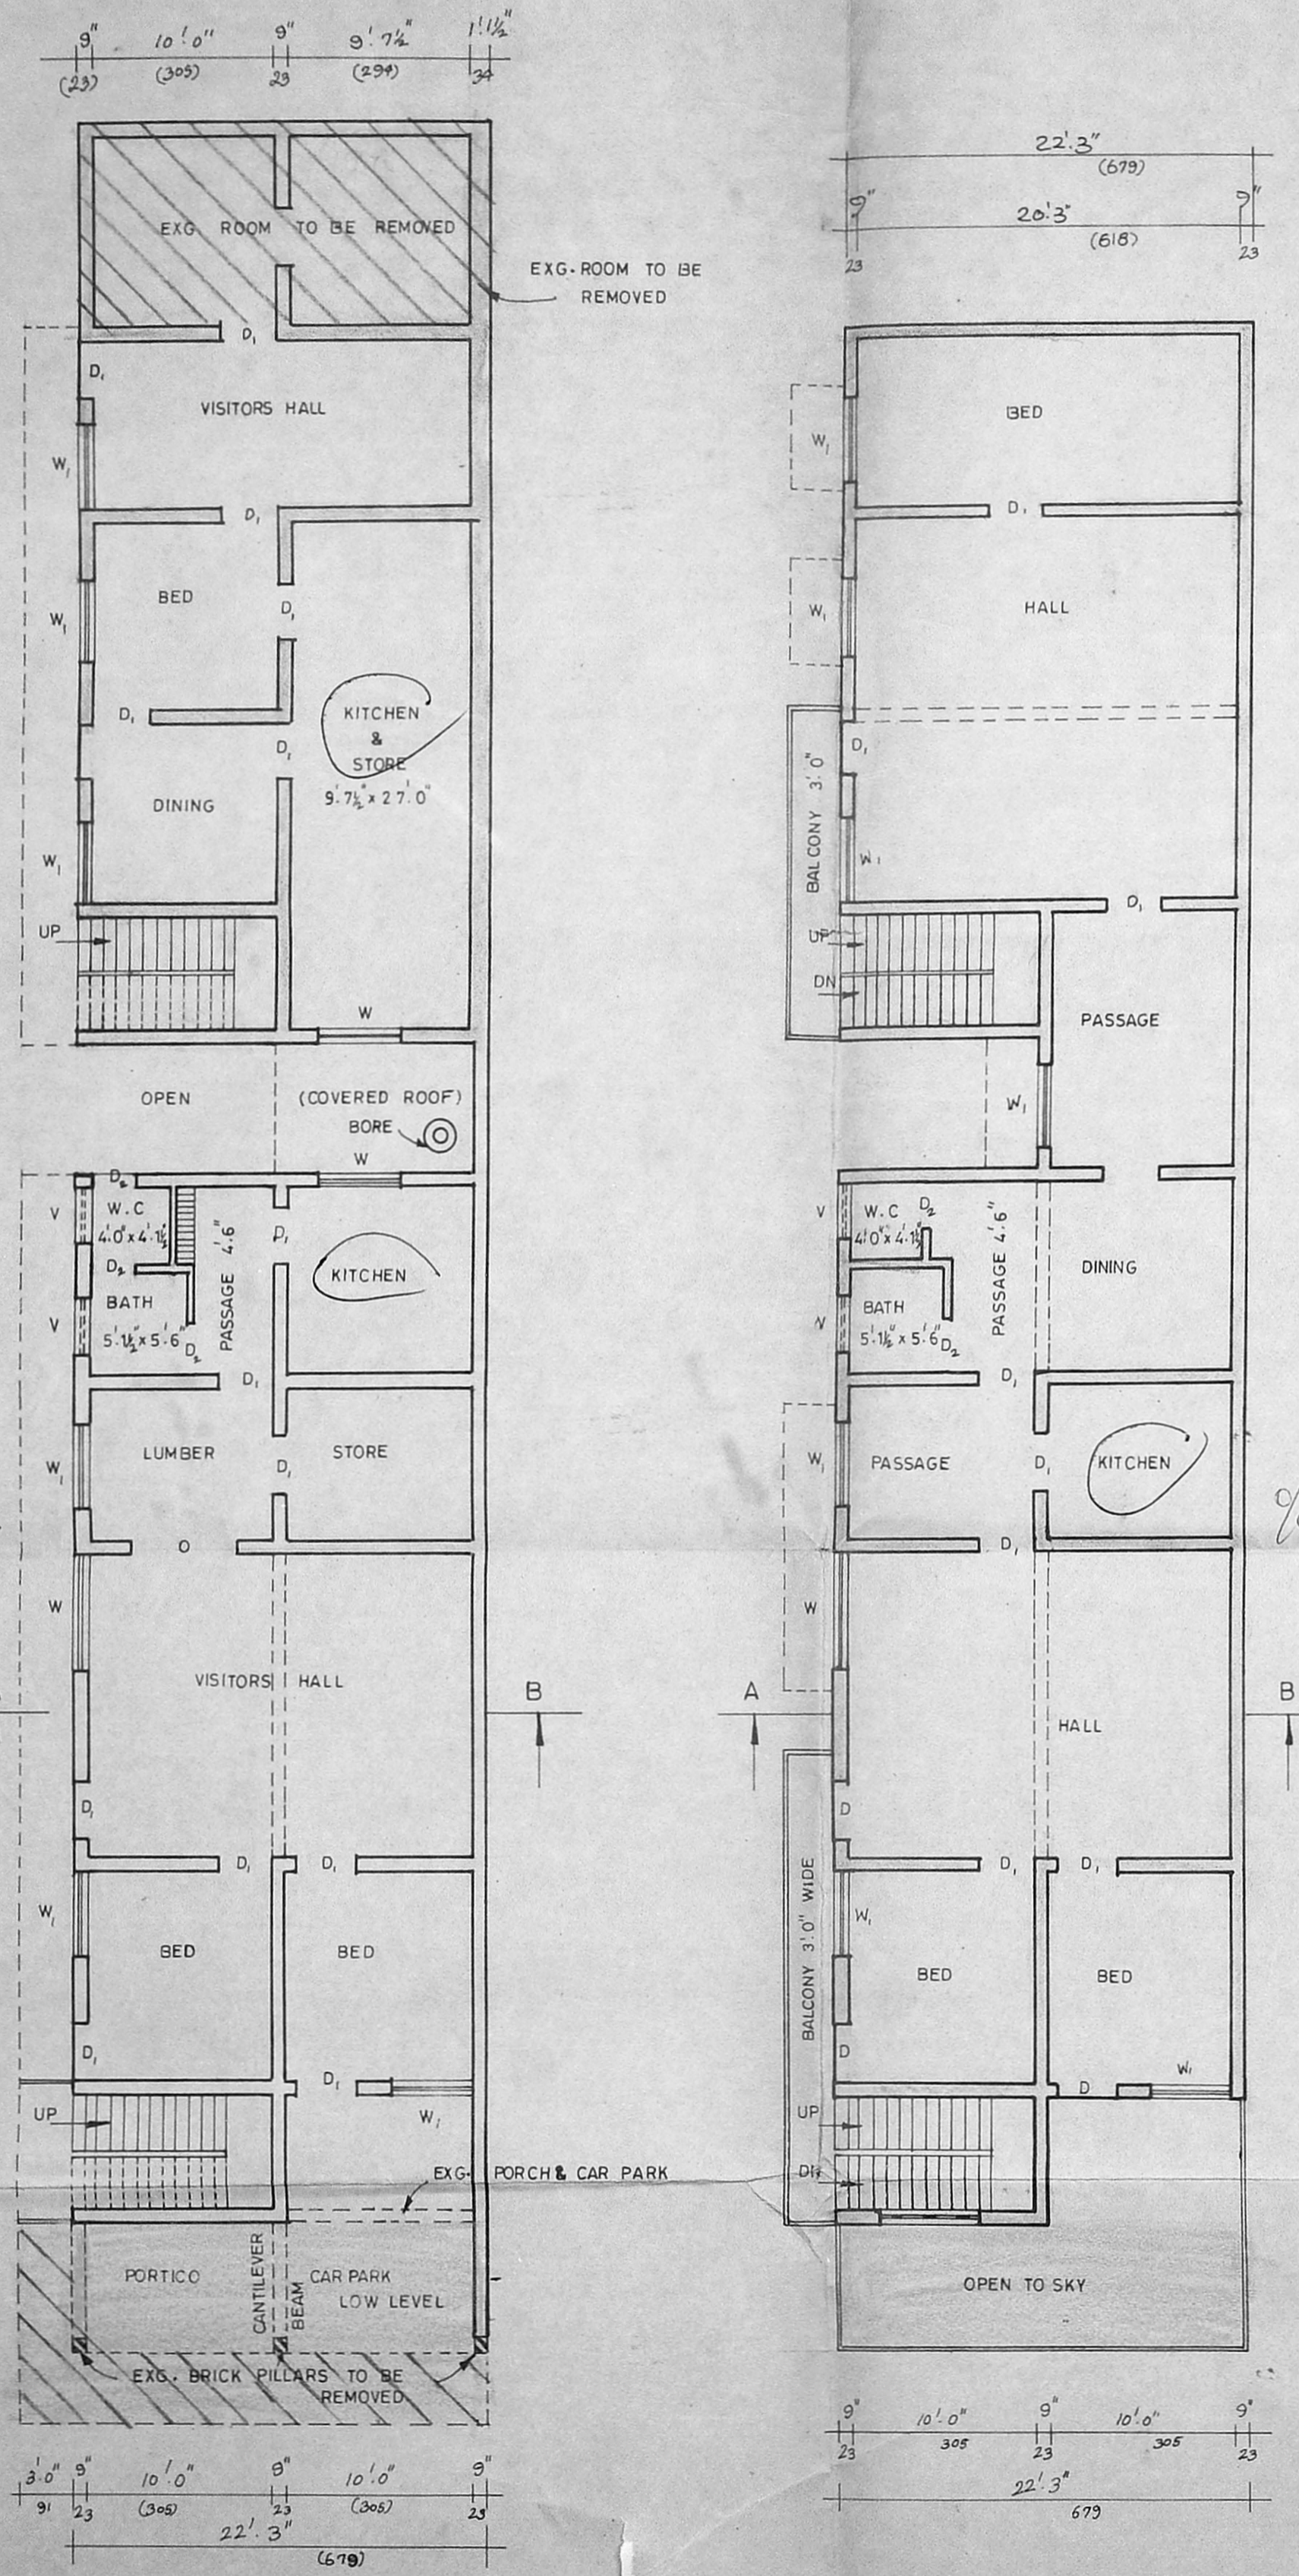

GROUND FLOOR PLAN

FIRST FLOOR PLAN

M. Srinivas
M. Srinivas
OWNER

designs
ARCHITECTS & DESIGNERS
BUILDING CONTRACTOR
55 station road chromepet