


Planning Permit No. A/17716/196/95

APPROVED

SUBJECT TO THE CONDITIONS IN THIS OFFICE LETTER.

FOR MEMBER SECRETARY, MADRAS METROPOLITAN DEVELOPMENT AUTHORITY, MADRAS - 600 008.

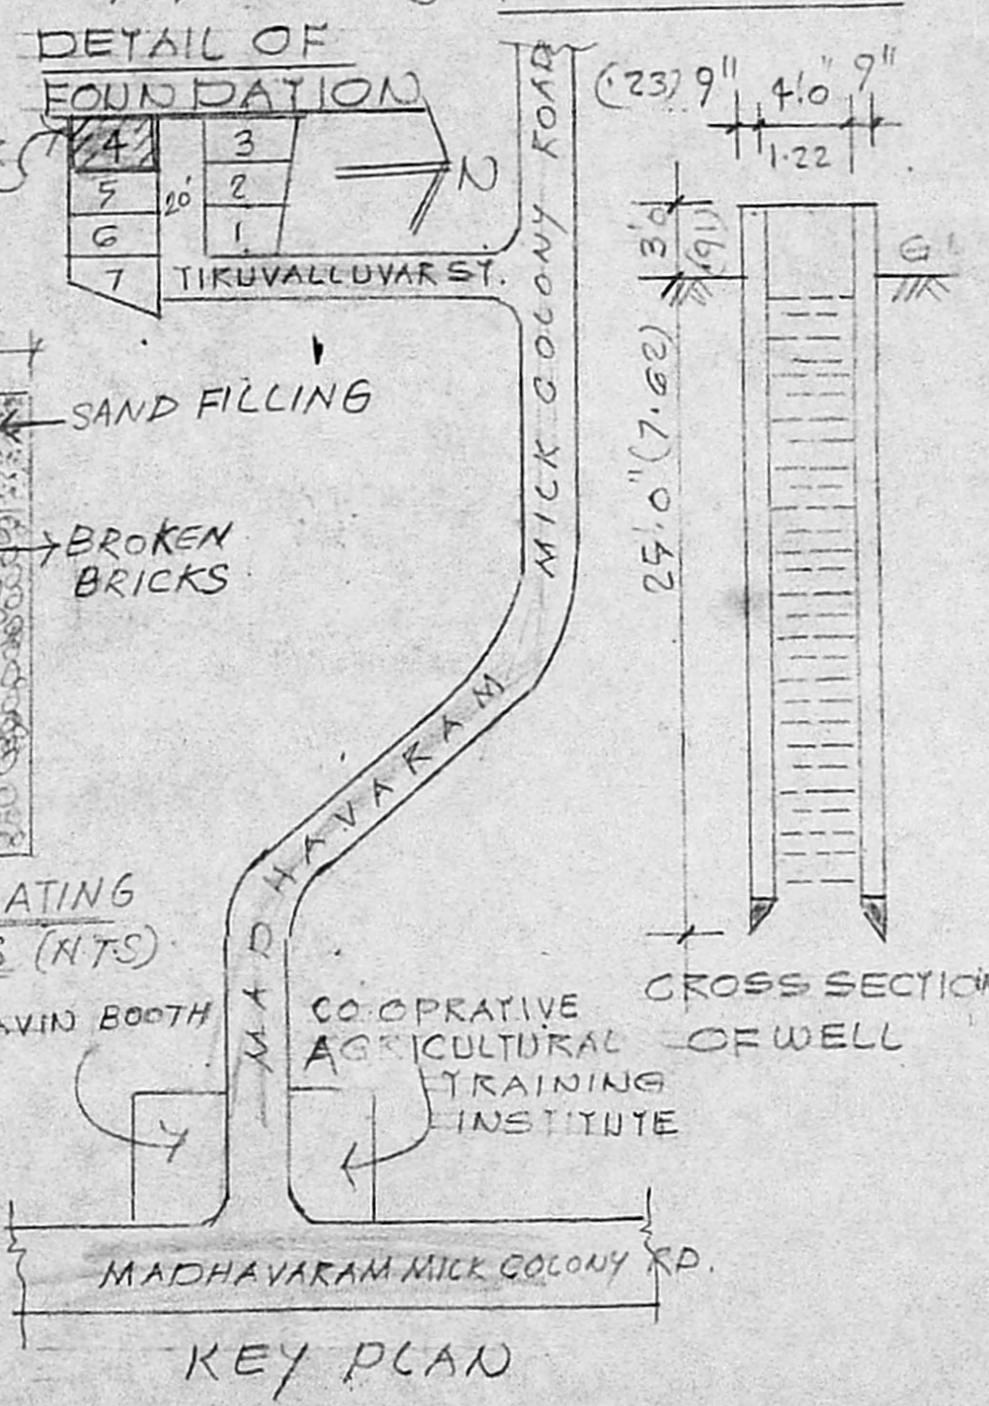

SITE PLAN

SCALE: 1" = 100' (1:200)

PLAN SHOWING THE PROPOSED CONSTRUCTION OF RESIDENTIAL BUILDING IN PLOT NO. 4, S. NO. 317/1 PT OF MADHAVARAM VILLAGE AT KAMBAN NAGAR SAIDAPET TALUK, CHENGALPATTU MGR DIST FOR MR. V. KRISHNA MURTHY

R.P.d/-5.4-95

SCHEDULE OF JOINERY: A/27296/94

D 3'3" x 7'0"	1.00 x 2.13	DOOR
D 3'0" x 7'0"	0.91 x 2.13	DOOR
D ₂ 2'6" x 7'0"	0.75 x 2.13	DOOR
W 6'0" x 4'6"	1.83 x 1.37	WINDOW
W ₁ 4'0" x 4'6"	1.22 x 1.37	WINDOW
W ₂ 4'0" x 3'0"	1.22 x 0.91	WINDOW
V 2'0" x 2'6"	0.60 x 0.75	VENTILATOR

REFERENCE

PROPOSALS: —

SITE BOUNDARY: —

EXG ROADS: —

PLOT AREA: 1799.55 SQ. FT.

BUILTUP AREA: G.F 671 SQ. FT. @ 2.33

M. R. Deena Kumar
OWNER

PHONE: 313553

M. R. DEENA KUMAR, B.Sc., D.C.E.
Consulting Civil Engineer & Contractor,
Madras Corporation Licensed Surveyor,
Licence No: 139

Off: 18/2, Red-hills Road, Kelathur,
Madras-99. (opp Moogambigai Theatre)
Res: 18, Sixth Main Road, Jawahar Nagar
Agaram, Madras-600 082.

LICENSED SURVEYOR