




ELEVATION

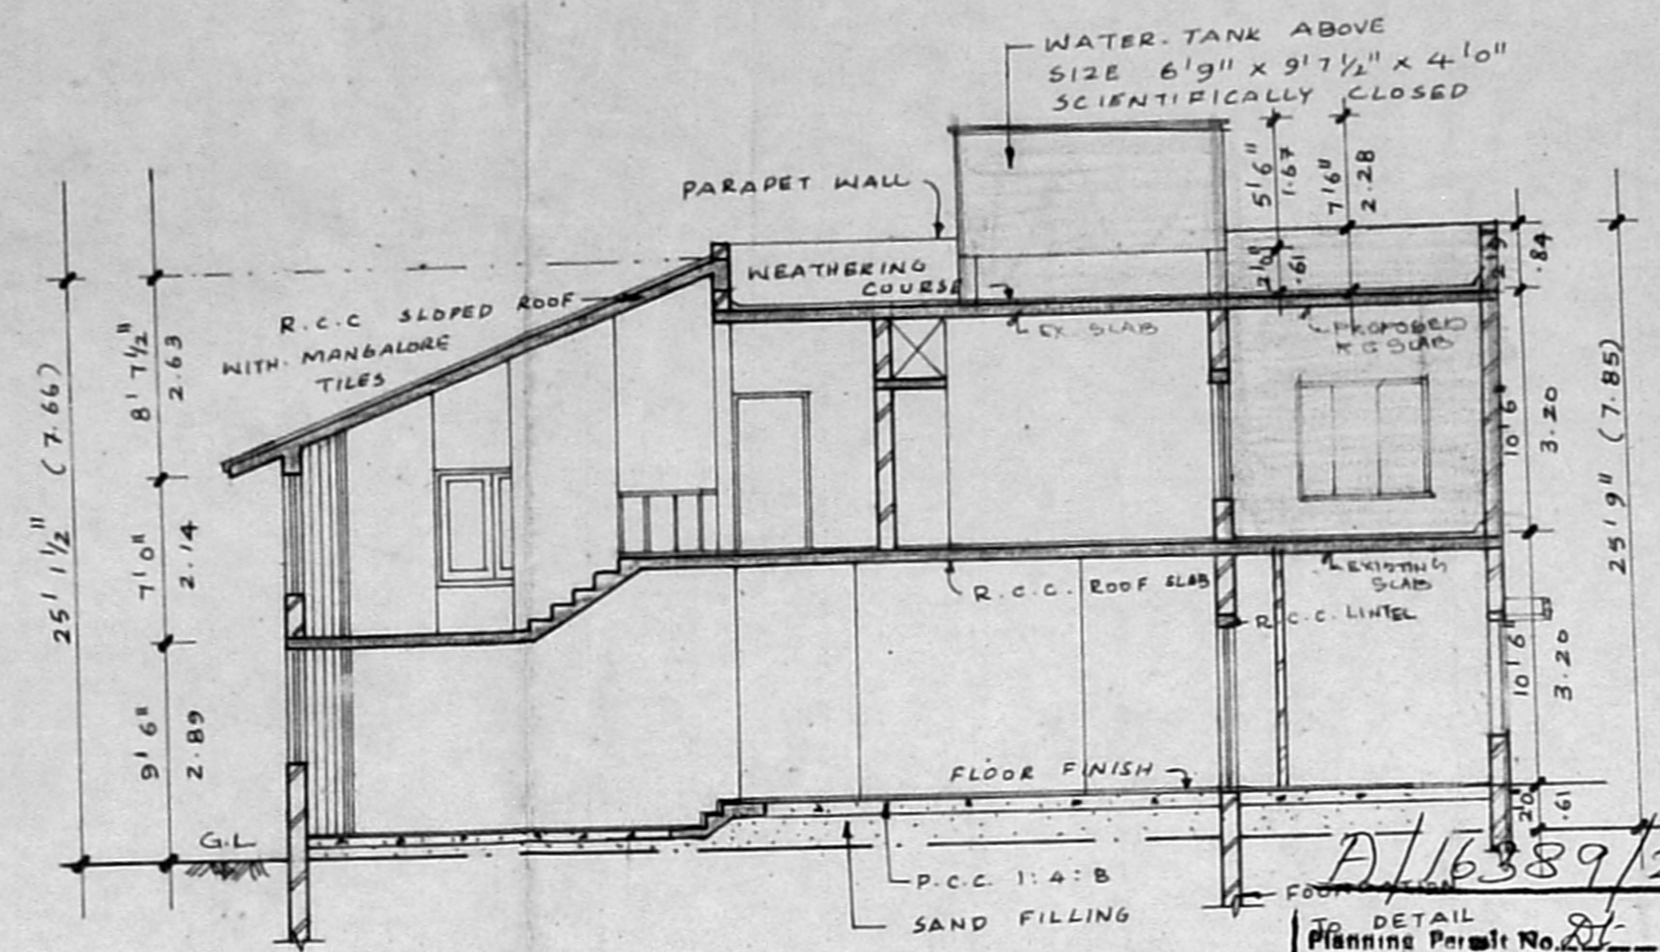


SECTION-AA

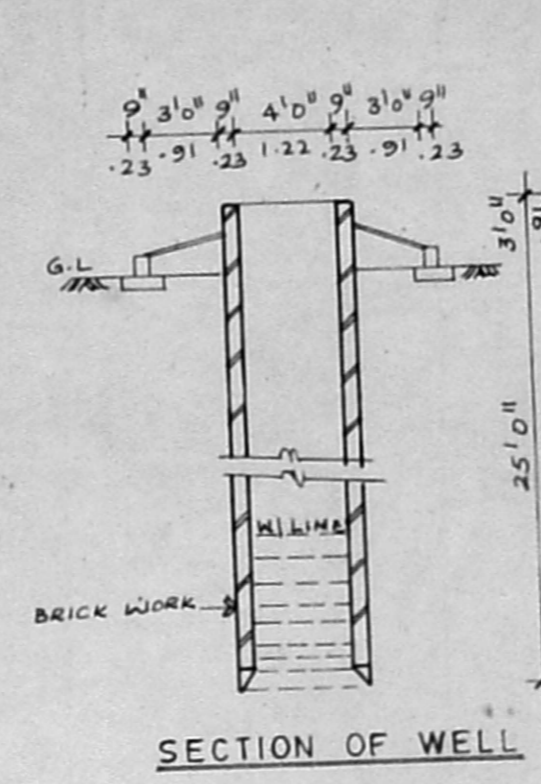


SECTION OF WELL

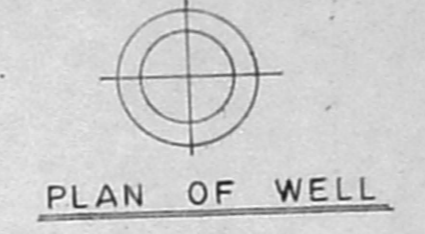


PLAN OF WELL

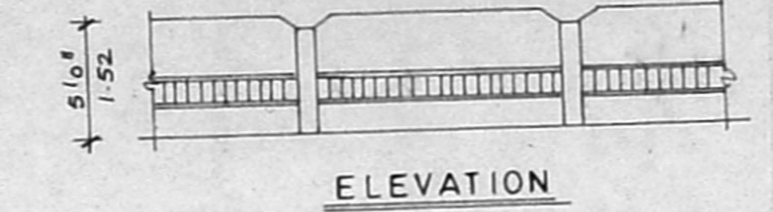

ELEVATION

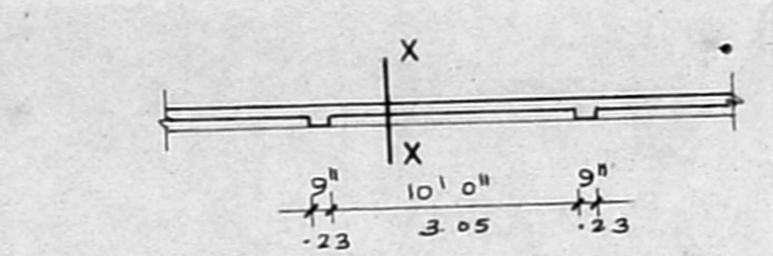


PLAN OF COMPOUND WALL

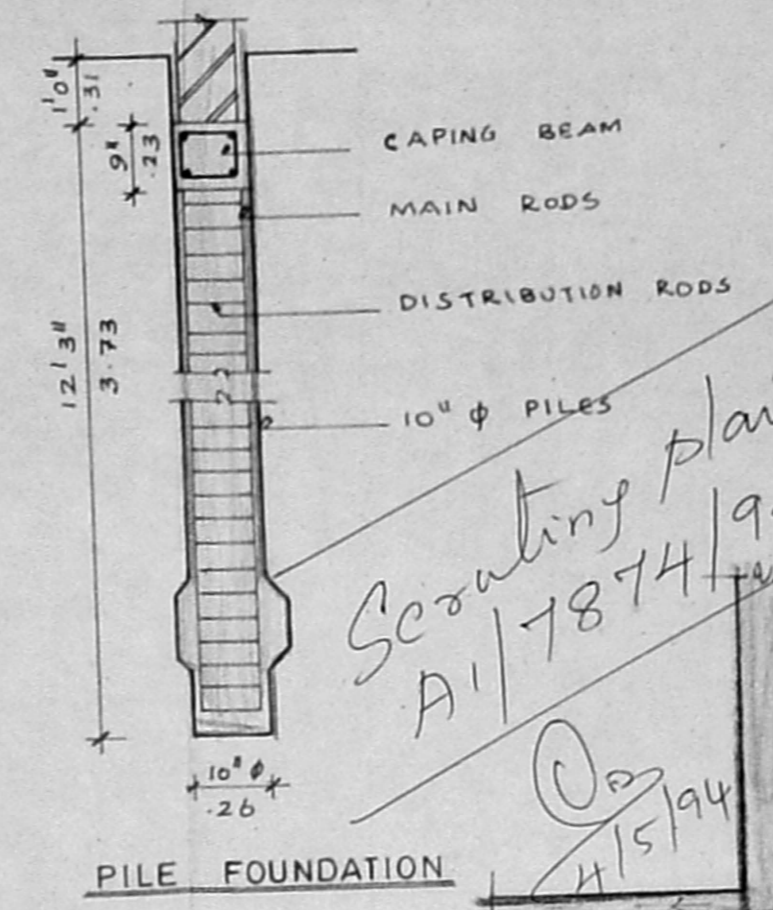


PILE FOUNDATION

Seating plan
A1/1874/194

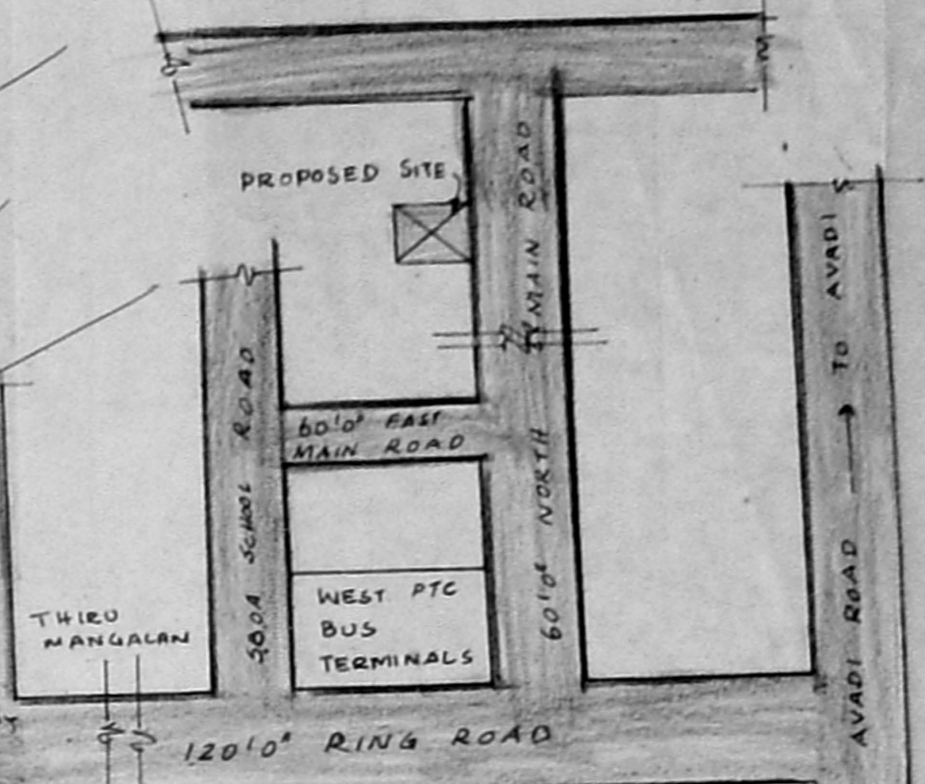


KEY PLAN (not to scale)


APPROVED
SUBJECT TO THE CONDITIONS IN THIS OFFICE LETTER
No. A1/1874/194 dated 25/8/94
FOR THE SECRETARY
MADRAS METROPOLITAN
DEVELOPMENT AUTHORITY
MADRAS - 600 008.
TERRACE.

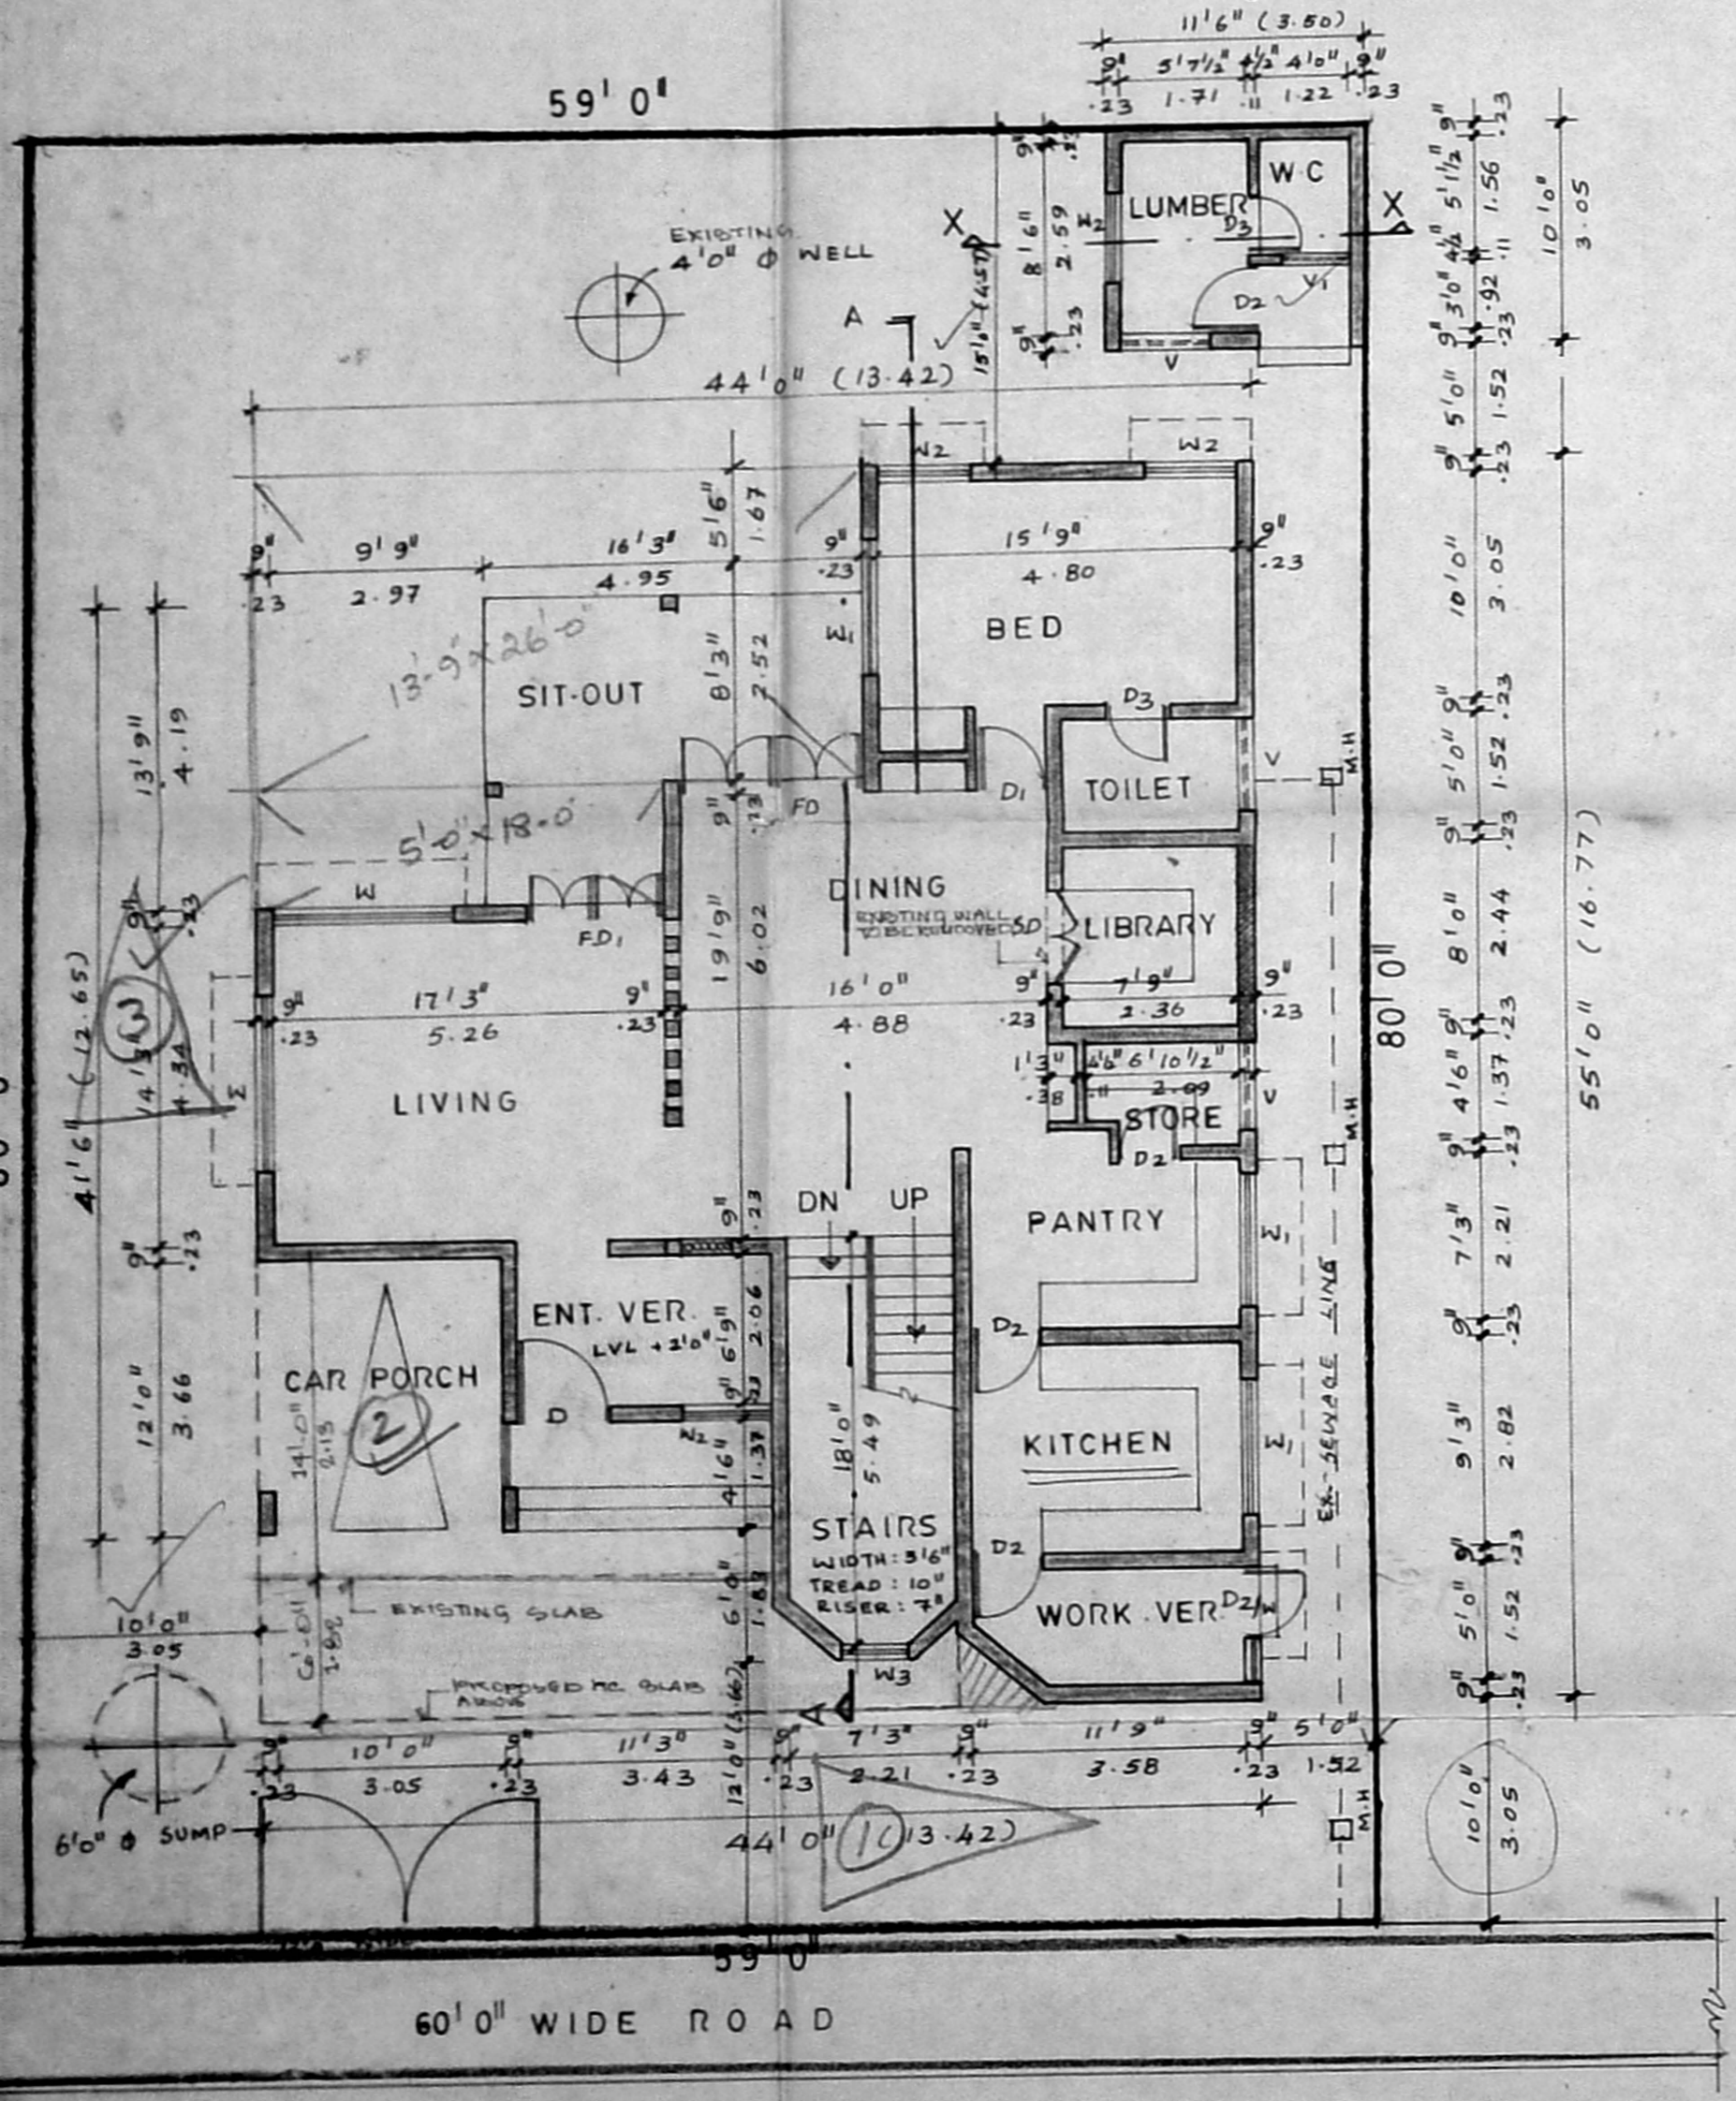


SITE CUM GROUND FLOOR PLAN

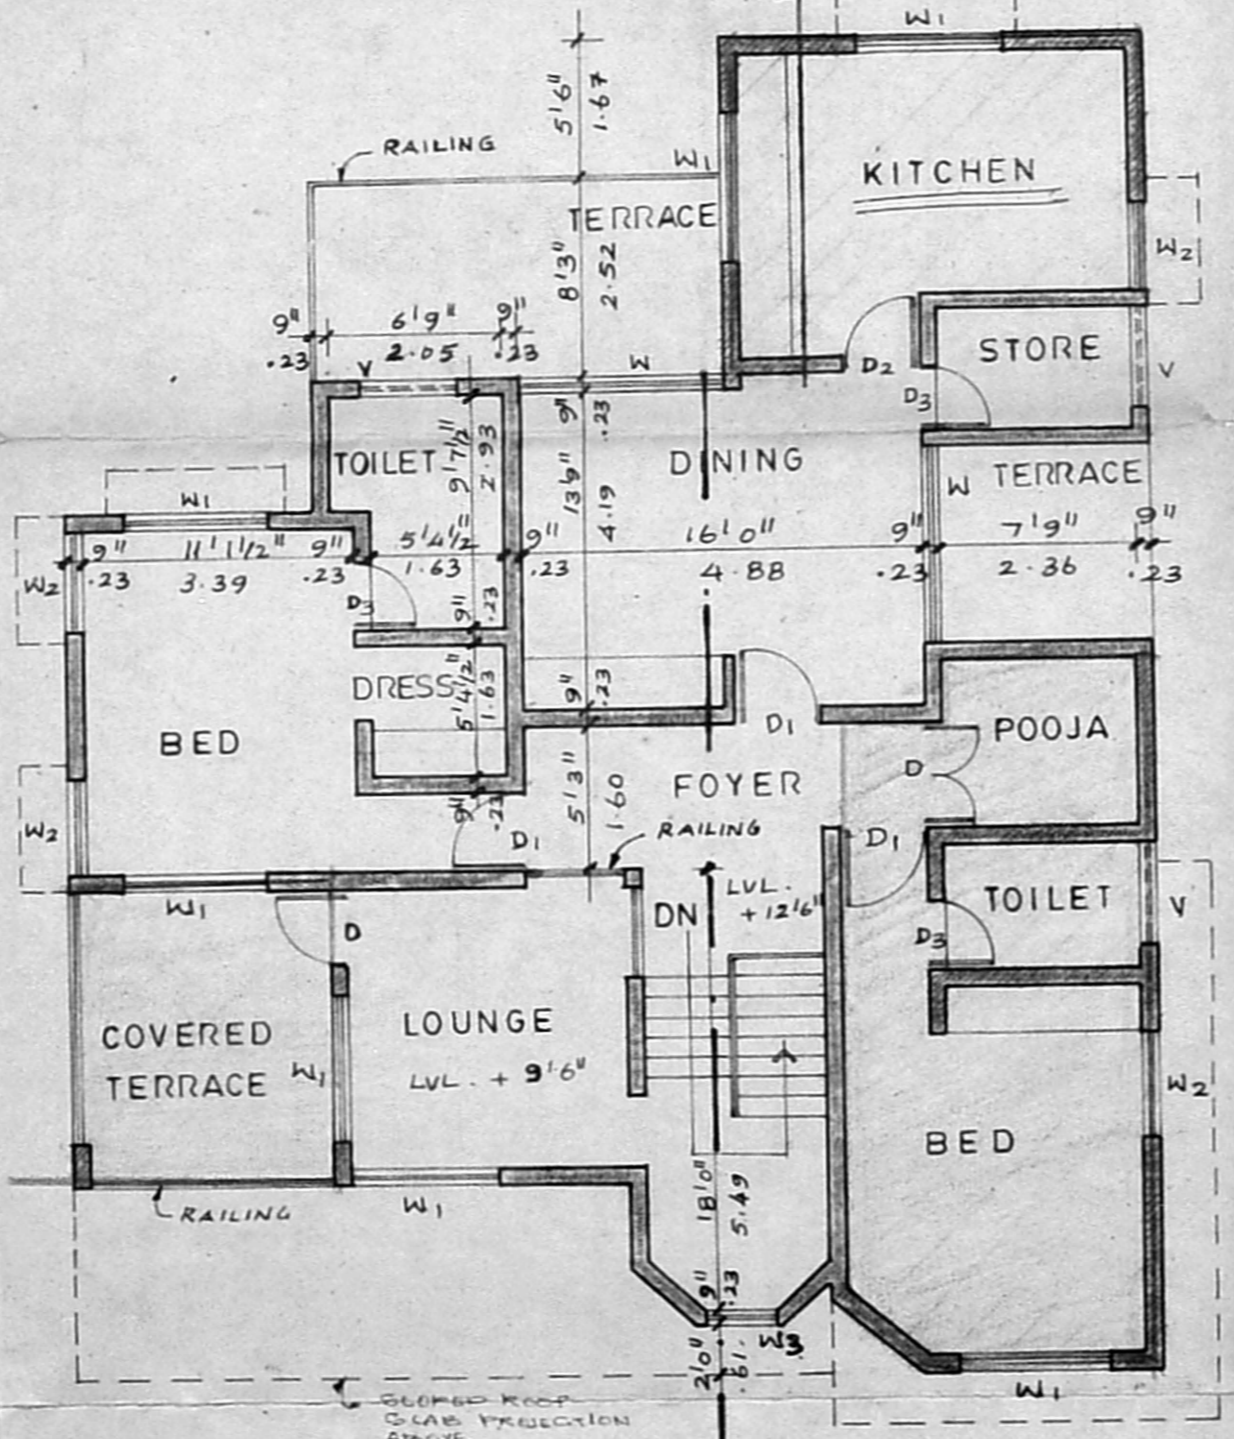

FIRST FLOOR PLAN

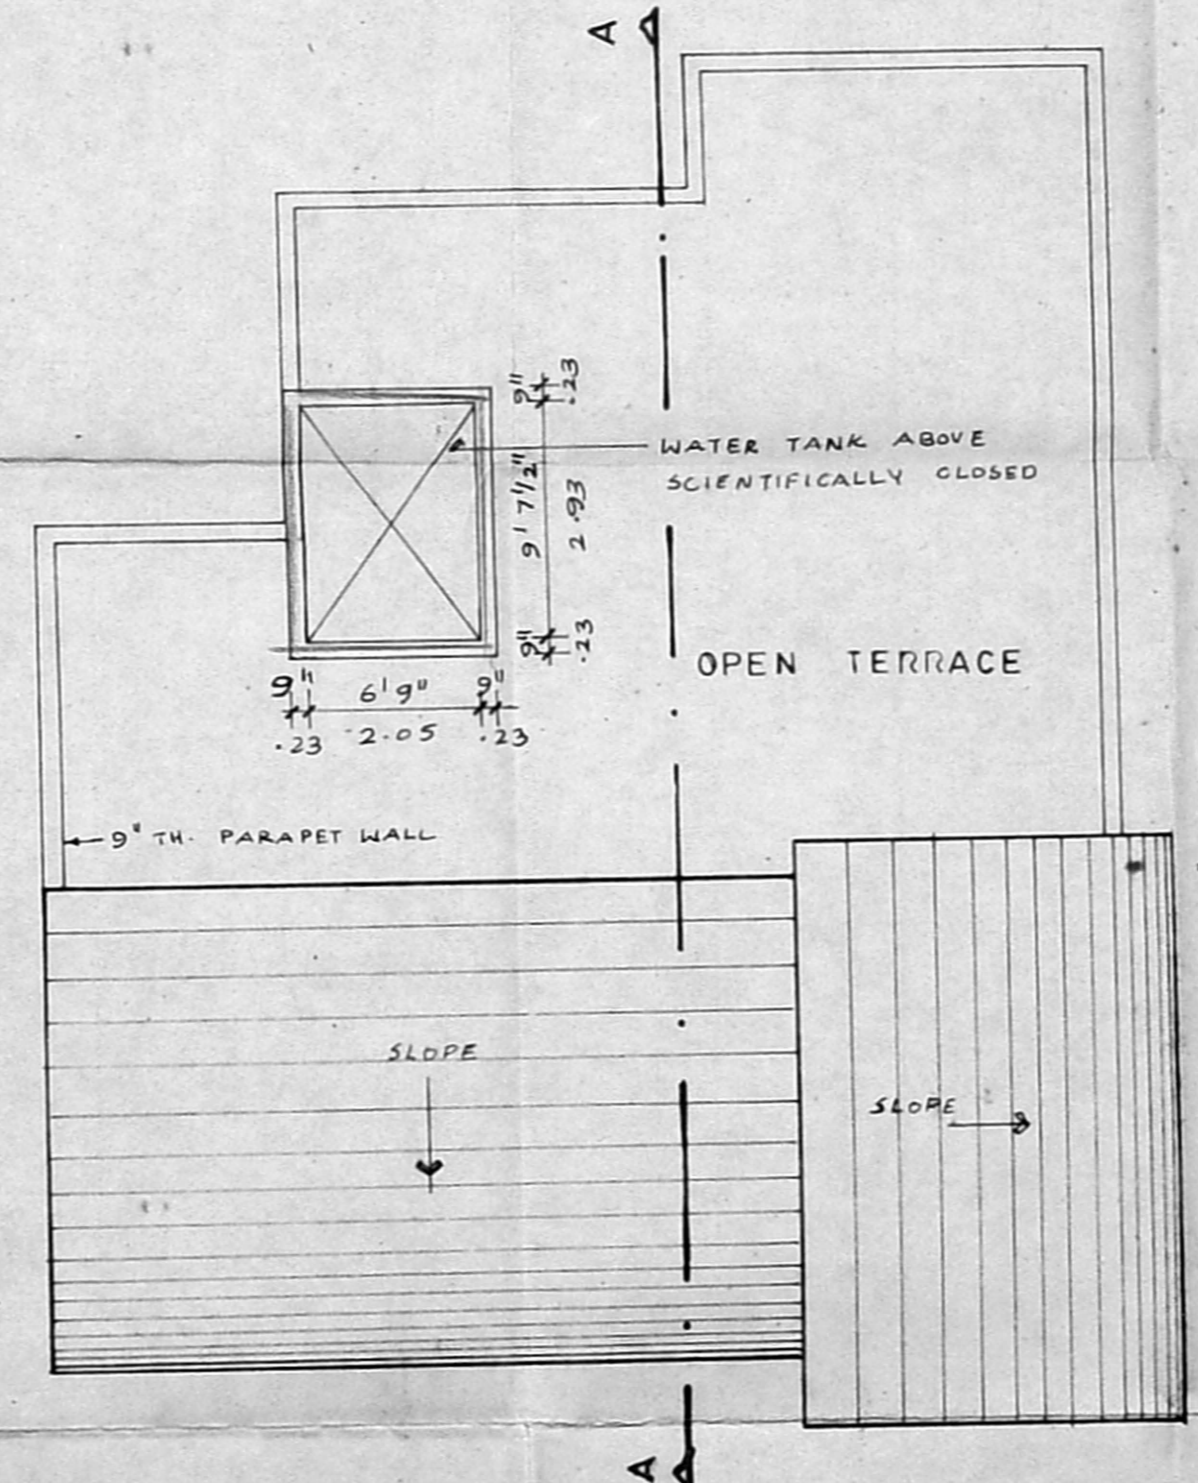

TERRACE FLOOR PLAN

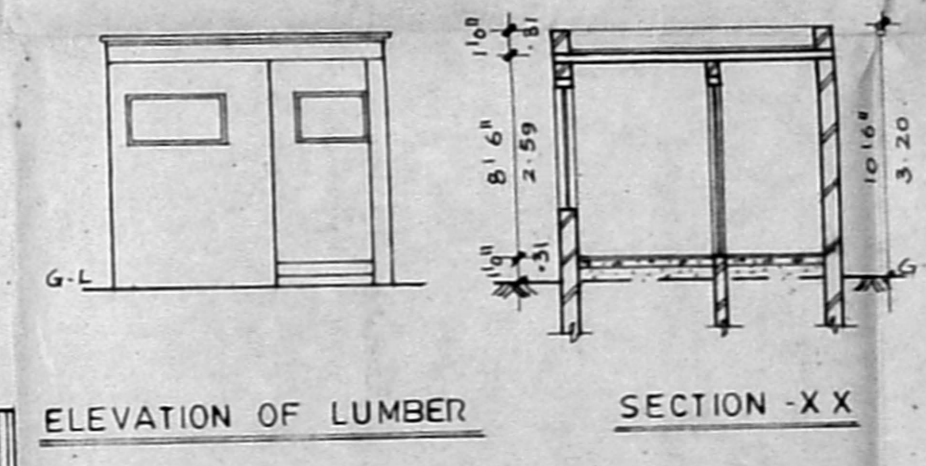

ELEVATION OF LUMBER

SECTION-XX

SCHEDULE OF JOINERY		
TYPE	SIZE	DESCRIPTION
D	4'0" x 7'0"	T.W PANELLED DOOR
D1	3'3" x 7'0"	- DO -
D2	3'0" x 7'0"	- DO -
D3	2'9" x 7'0"	- DO -
SD	4'0" x 7'0"	T.W SWING DOOR
FD	8'0" x 7'0"	T.W FRENCH DOOR
FD1	6'0" x 7'0"	- DO -
W	8'0" x 5'0"	T.W GLAZED WINDOW
W1	6'0" x 5'0"	- DO -
W2	4'0" x 5'0"	- DO -
W3	3'0" x 5'0"	- DO -
V	4'0" x 2'0"	T.W GLAZED VENTILATOR
V1	3'0" x 2'0"	- DO -
D2W	5'0" x 7'0"	T.W PANELLED DOOR CUM WINDOW

SPECIFICATION:		
1.	PILE FOUNDATION	
2.	BR. WORK IN C.M 1:5 IN BASEMENT SUPERSTRUCTURE AND PARAPET WALL	
3.	R.C.C. IN PLINTH BEAM, LINTEL, SUNSHADE ROOF SLAB ETC. TO BE IN 1:2:4	
4.	MOSAIC FLOORING	
5.	ALL WOOD WORKS IN TEAK WOOD	
6.	ALL PLASTERING IN 1:4 CM	
7.	TWO COATS OF CEMENT PAINT OVER ONE COAT OF PRIMER.	
8.	TWO COATS OF ENAMEL PAINT OVER ONE COAT OF PRIMER.	
9.	WEATHERING COURSE IN B.J.C LAID SLOPE AND OVER THAT TWO COURSE OF COUNTRY TILE.	

AREA STATEMENT		
	SQ. FT	SQ. M
PLOT AREA	4720.00	438.00
EXISTING GROUND FLOOR AREA	1890.74	175.72
FIRST FLOOR AREA	1558.49	144.86
PROPOSED LUMBER AREA	115.00	10.68
PROPOSED GROUND FLOOR AREA	154.00	14.30
FIRST FLOOR AREA	680.00	63.13
TOTAL	4338.23	408.74

PROPOSED ADDITIONS AND ALTERATIONS TO THE EXISTING HOUSE FOR
MR. M. V. GOPINATH
AT PLOT NO. W.184
ANNANAGAR WEST EXTENSION
MADRAS 600 101.
PREVIOUS SANCTION PLAN NO. P.P.A. NO. 440/81, dtb 27-7-81 B.A. NO. 44/D.R.

COLOUR INDEX	
PROPOSED COLOURED THUS	[Color swatch]
ROAD COLOURED THUS	[Color swatch]
BOUNDARY COLOURED THUS	[Color swatch]
EXISTING COLOURED THUS	[Color swatch]

SIGNATURE OF OWNER
SCALE 1" = 8' 0"
DATE 31.01.94
JOB NO 884
DRAWN JAYANTHI R.

ARCHITECT
VERGIS OOMMEN
B. ARCH, G.D ARCH, F.I.A.
COUNCIL OF ARCHITECTURE
C.A. NO 75/3126
THYAGARAJA COMPLEX
853 POONAMALLEE HIGH ROAD
MADRAS - 600 010.