






plan showing the proposed demolition and reconstruction at door-12/1, R-S 126/3 and RS126/4 Block-5 (mylapore village) Royapettah, ms-14, PL- zone-7 scale:1:100 Ribero street

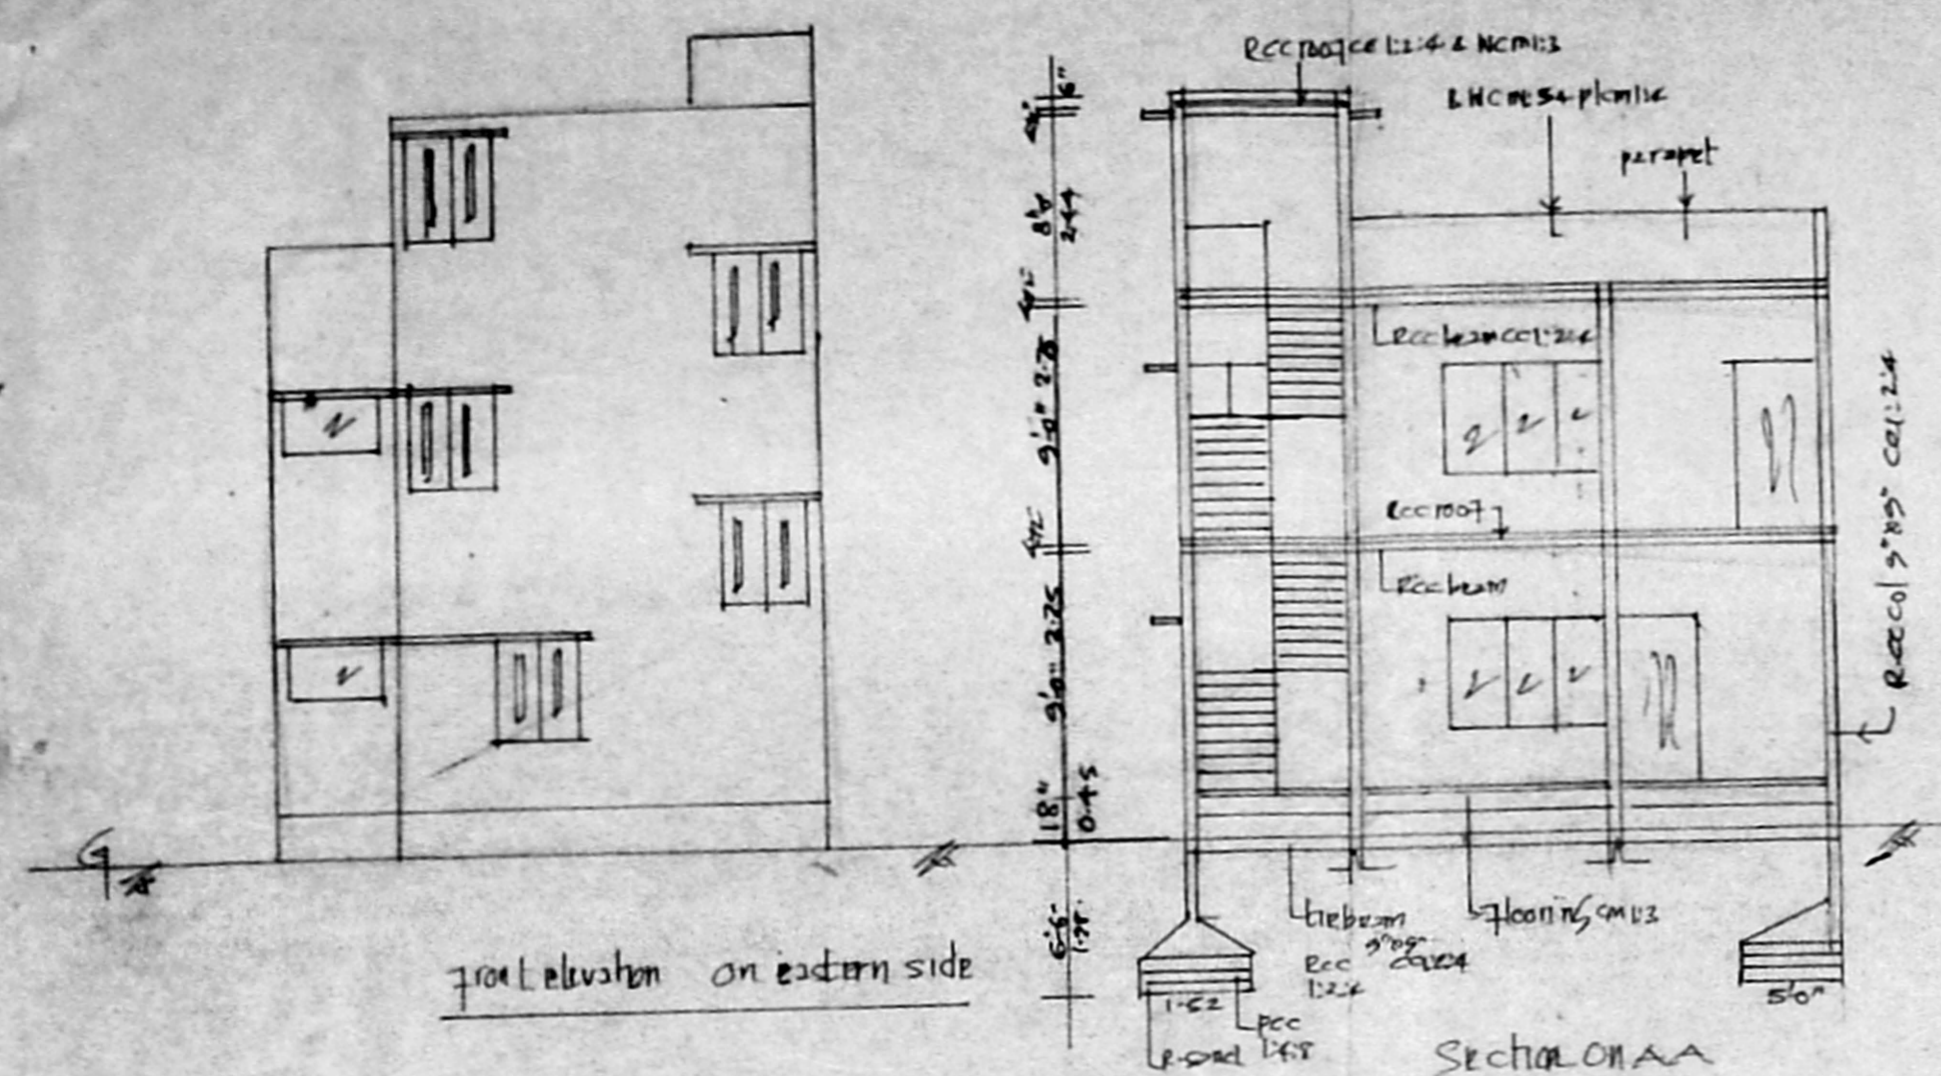


A/16444/340/94
 Planning Permit No. 10/94
APPROVED
 SUBJECT TO THE CONDITIONS IN THIS OFFICE LETTER.
 No. A2/12646/94 Date 10/94
 P/C
 FOR MEMBER SECRETARY
 MAORAS METROPOLITAN
 DEVELOPMENT AUTHORITY
 TAMILNADU

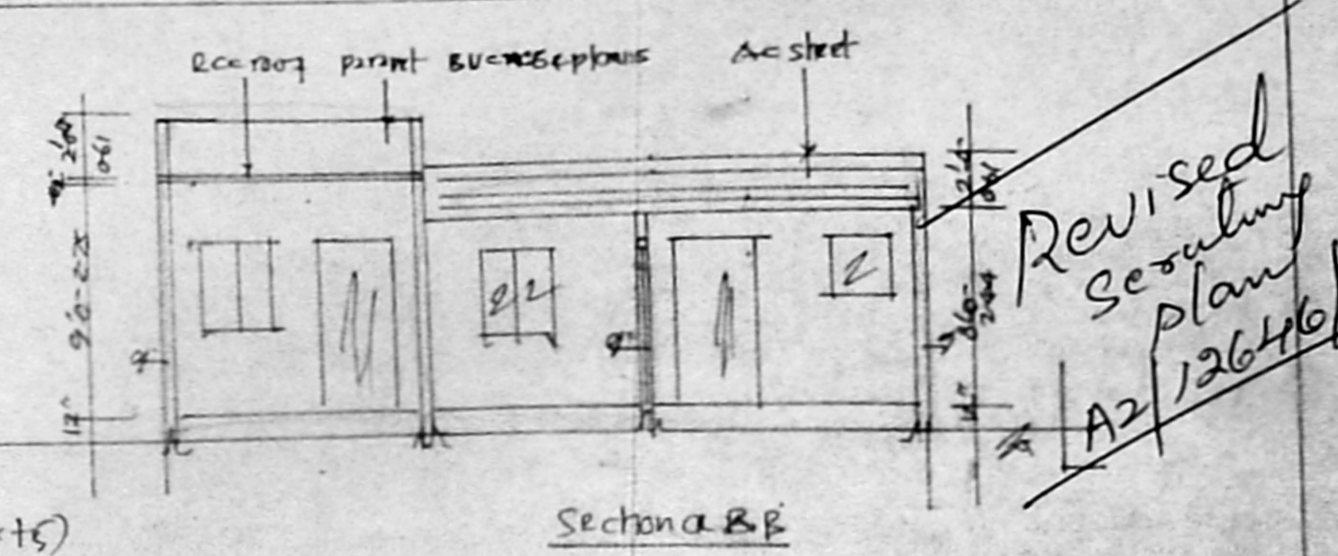

Revised
 Sectioning
 Plan
 A2/12646/94

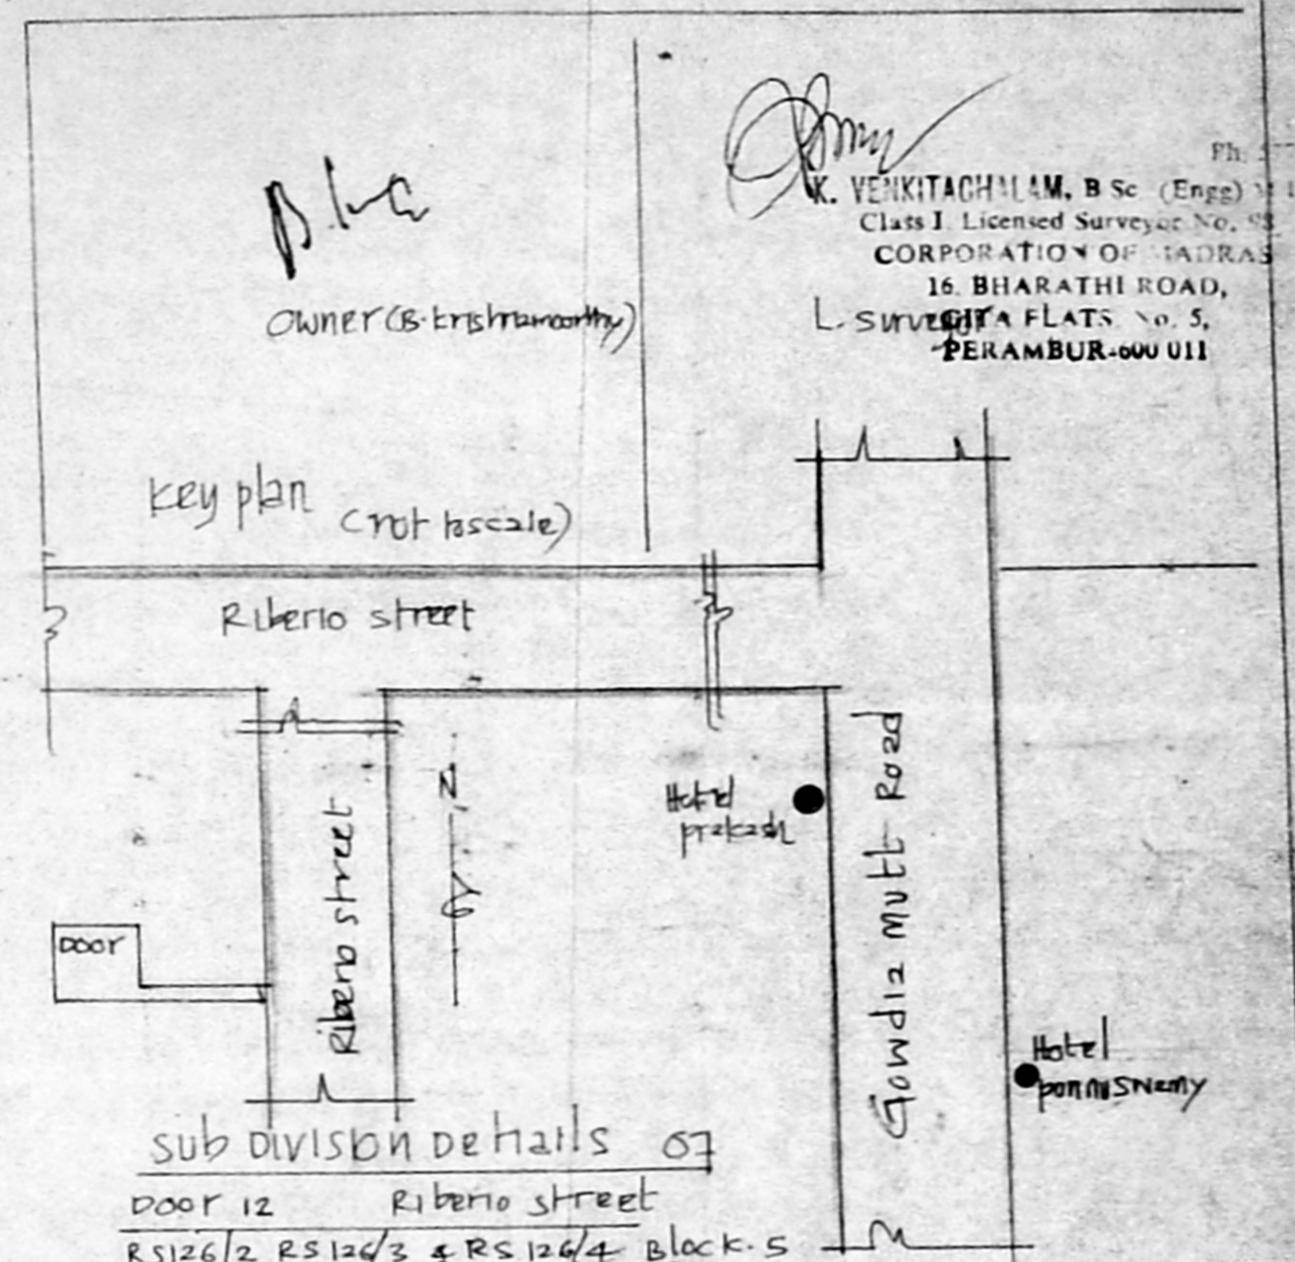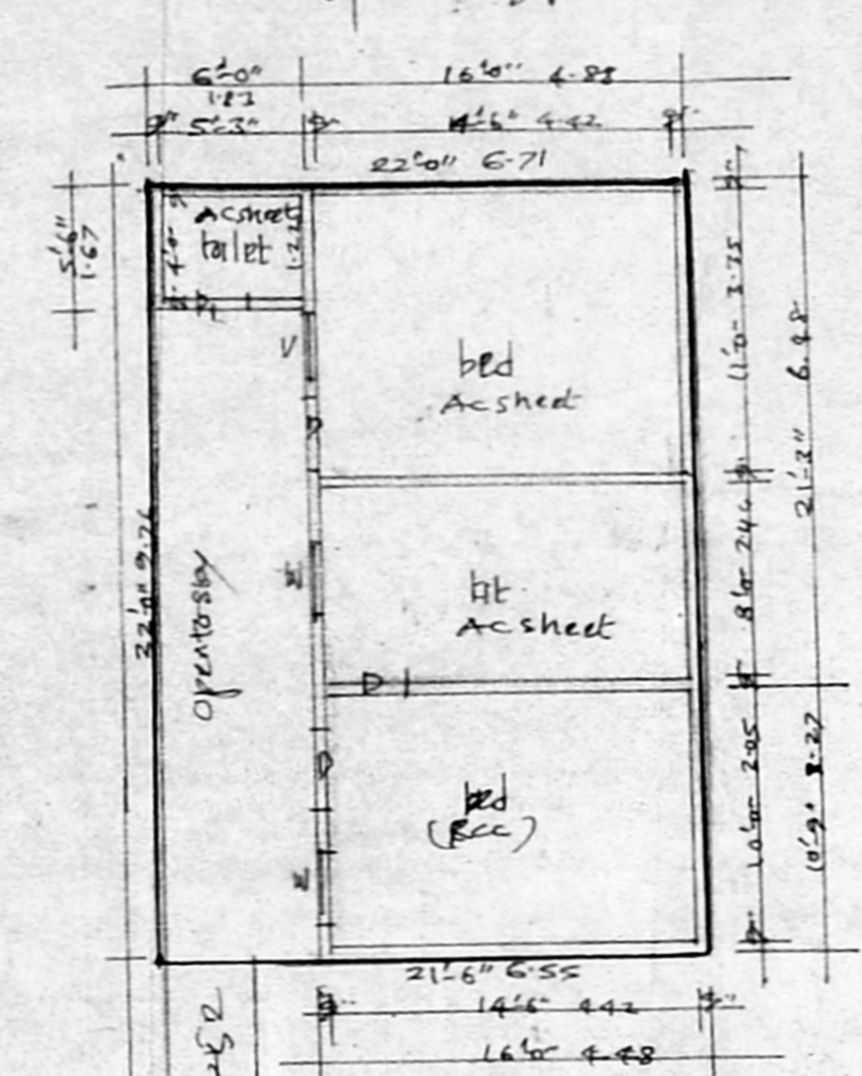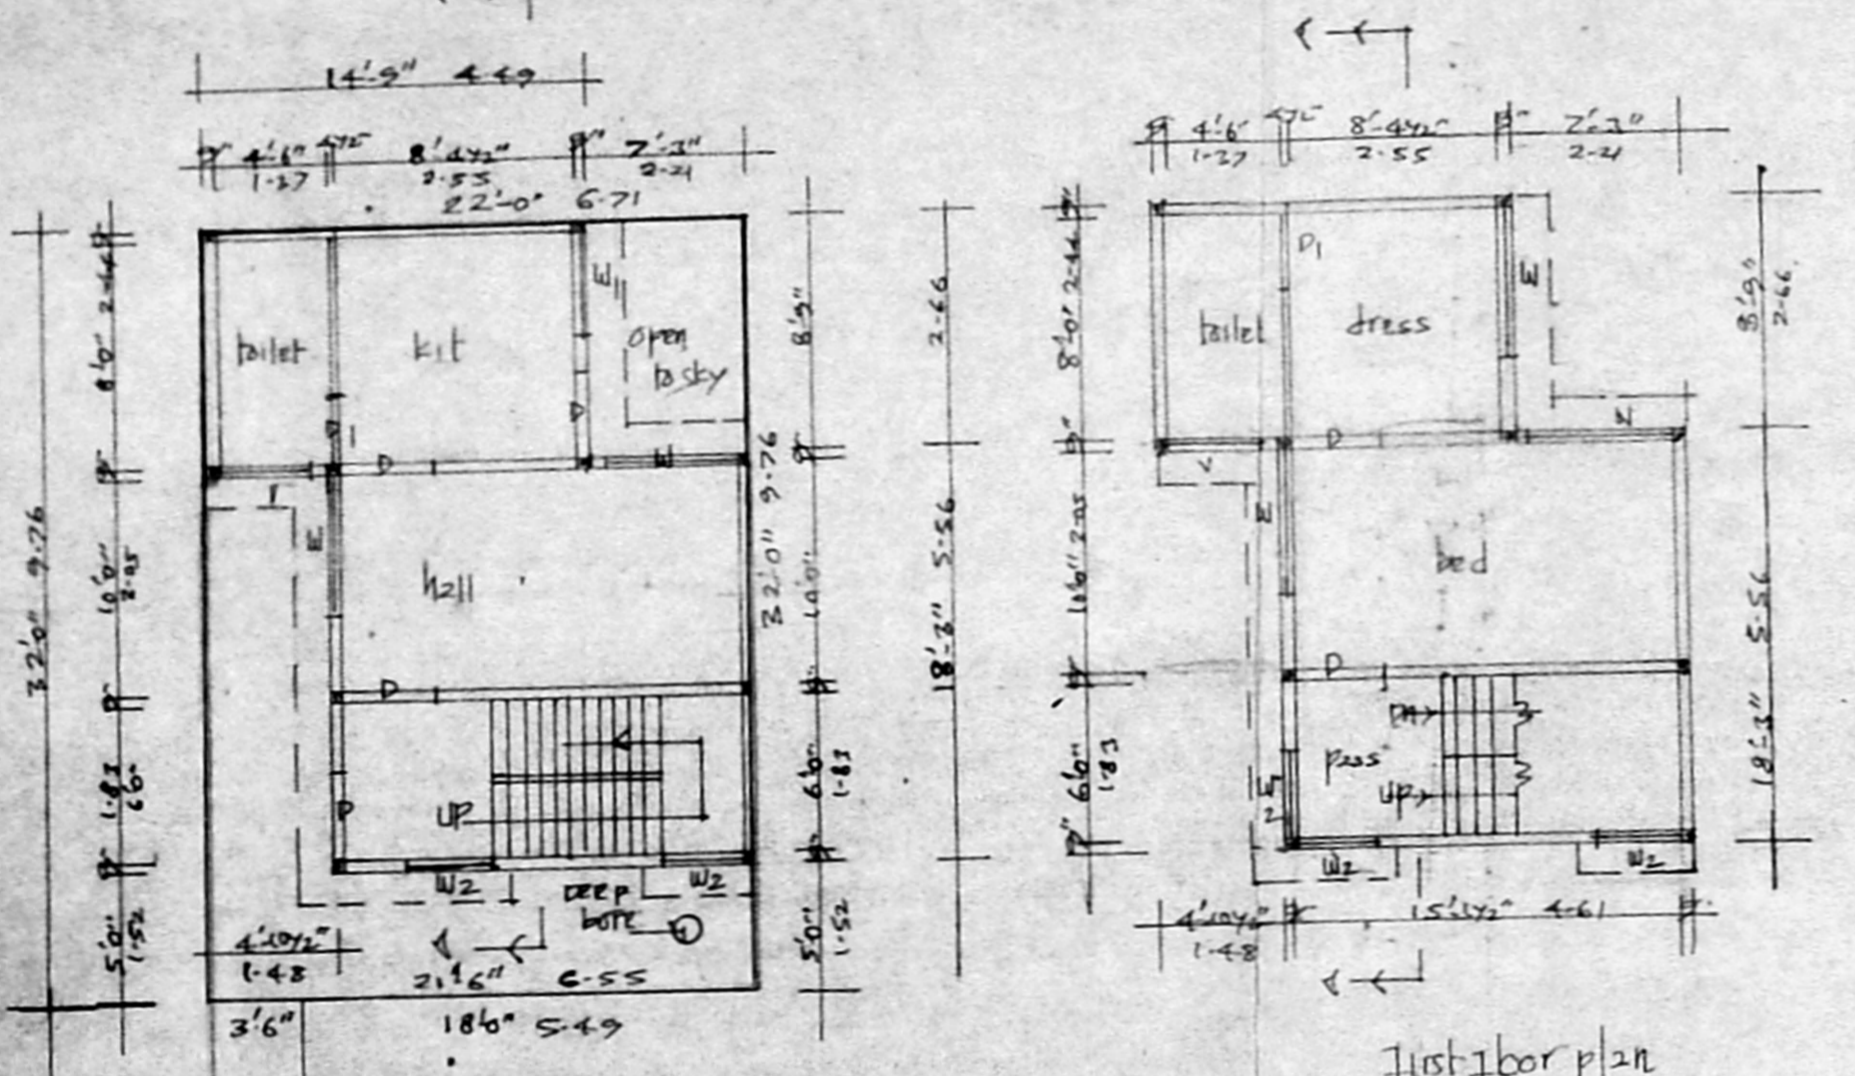

K. VENKITCHANDRAM, B.Sc. (Engg) I.E.,
 Class I. Licensed Surveyor No. 112,
 CORPORATION OF MADRAS
 16, BHARATHI ROAD,
 L. SURVEYOR'S FLATS No. 5,
 PERAMBUR-600 011

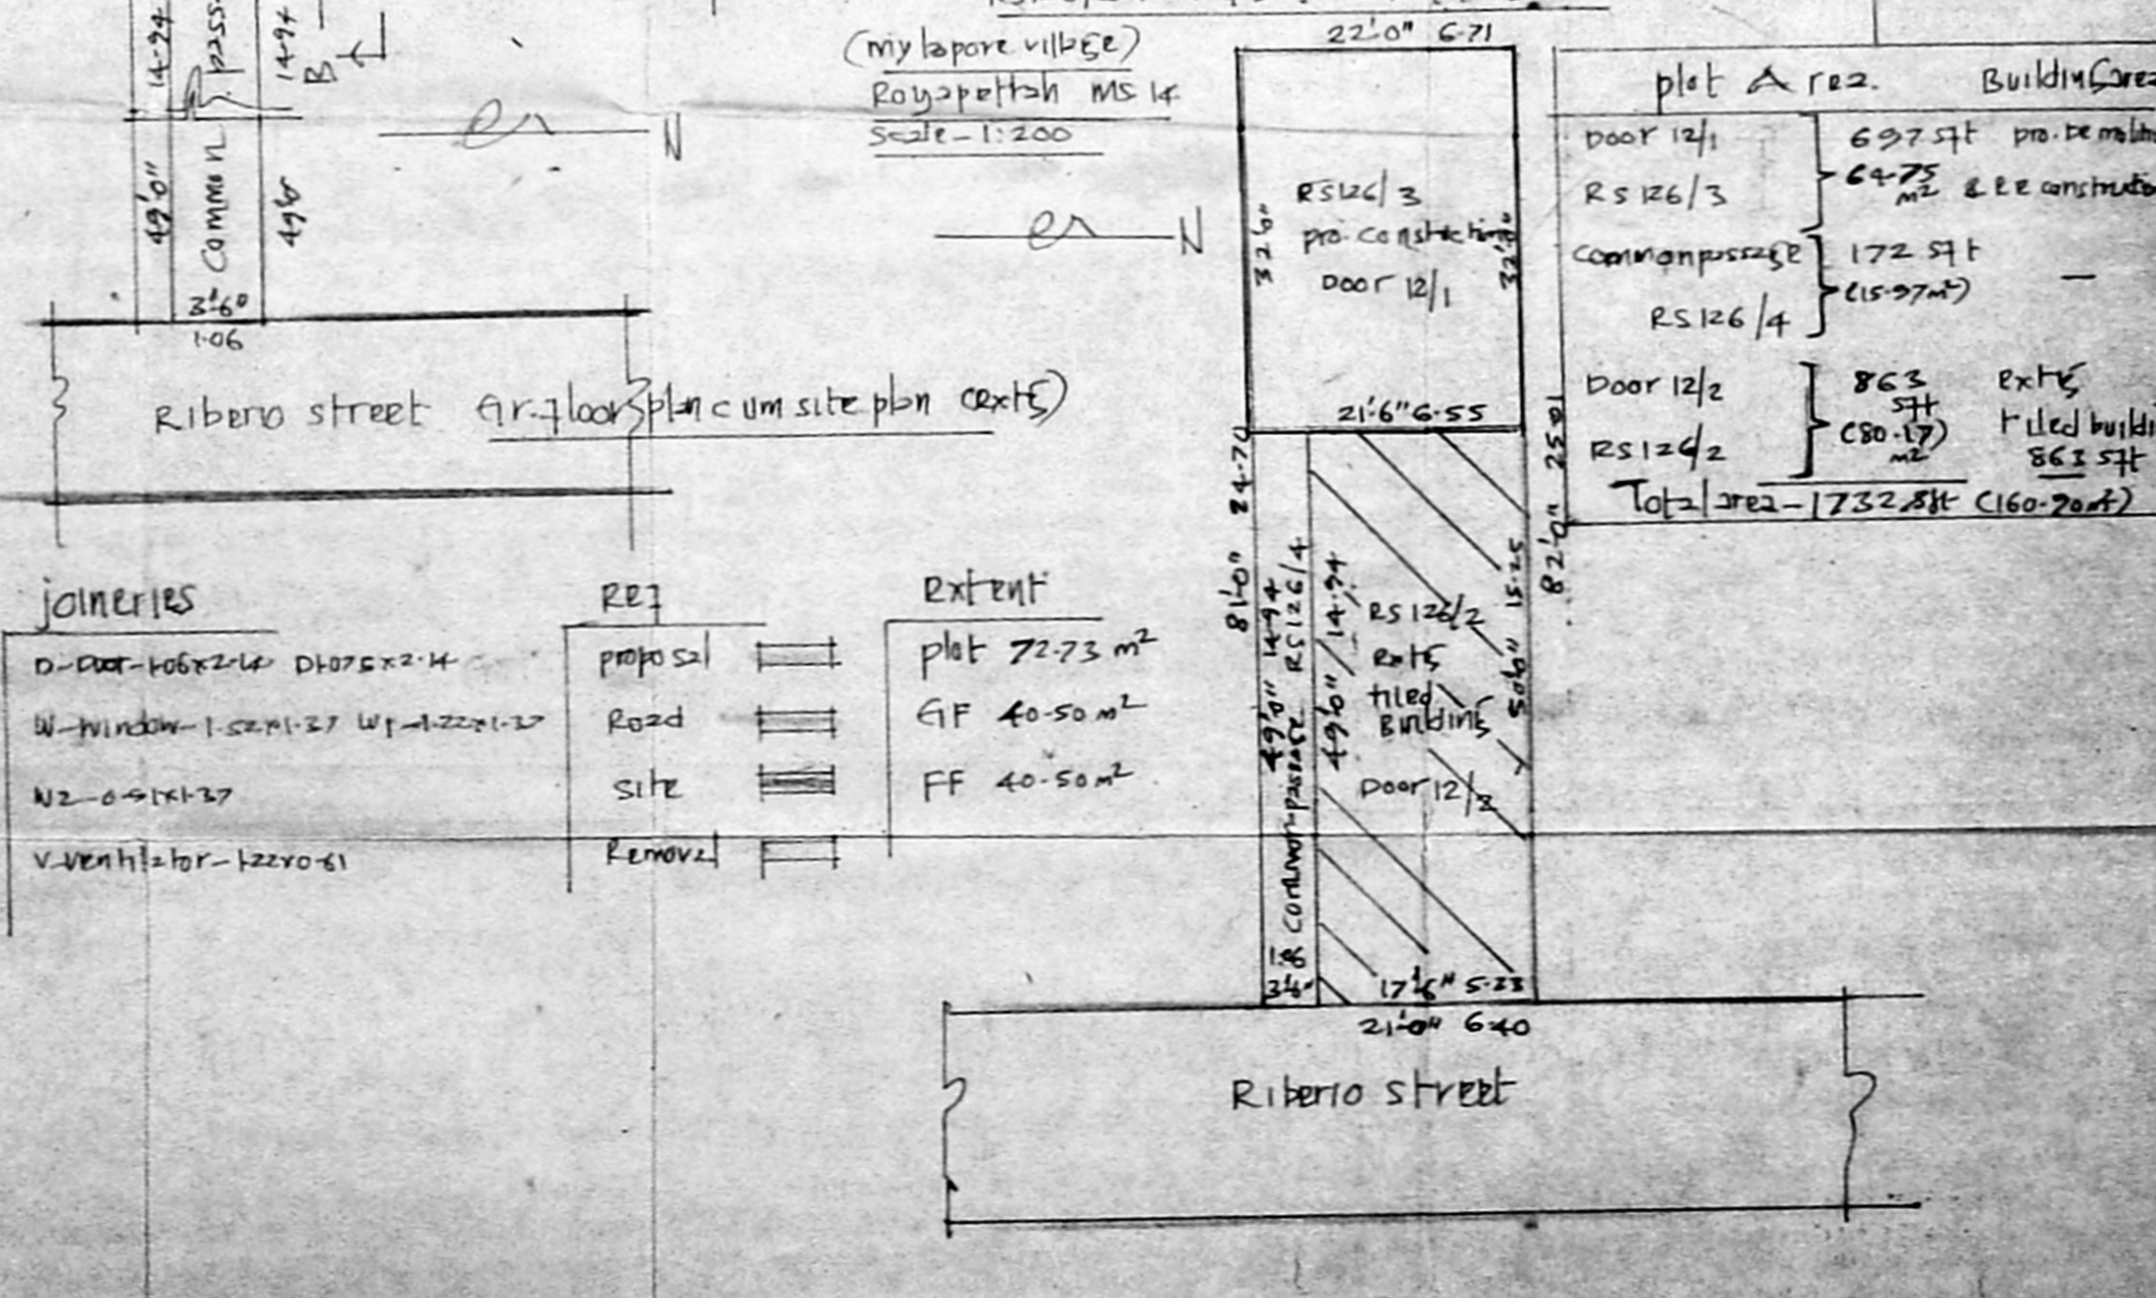

Ribero street (4.20)
 Gr. floor plan cum site plan