


Planning Permit No. A/16483/379 A/c/94
APPROVED
 SUBJECT TO THE CONDITIONS IN
 THIS OFFICE LETTER.
 No. A2110727 Date 11-9-94
 FOR MEMBERS OF THE
 MADRAS METROPOLITAN
 DEVELOPMENT AUTHORITY
 MADRAS 600 008

PARTLY PROPOSED

PARTLY EXISTING

GROUND FLOOR PLAN

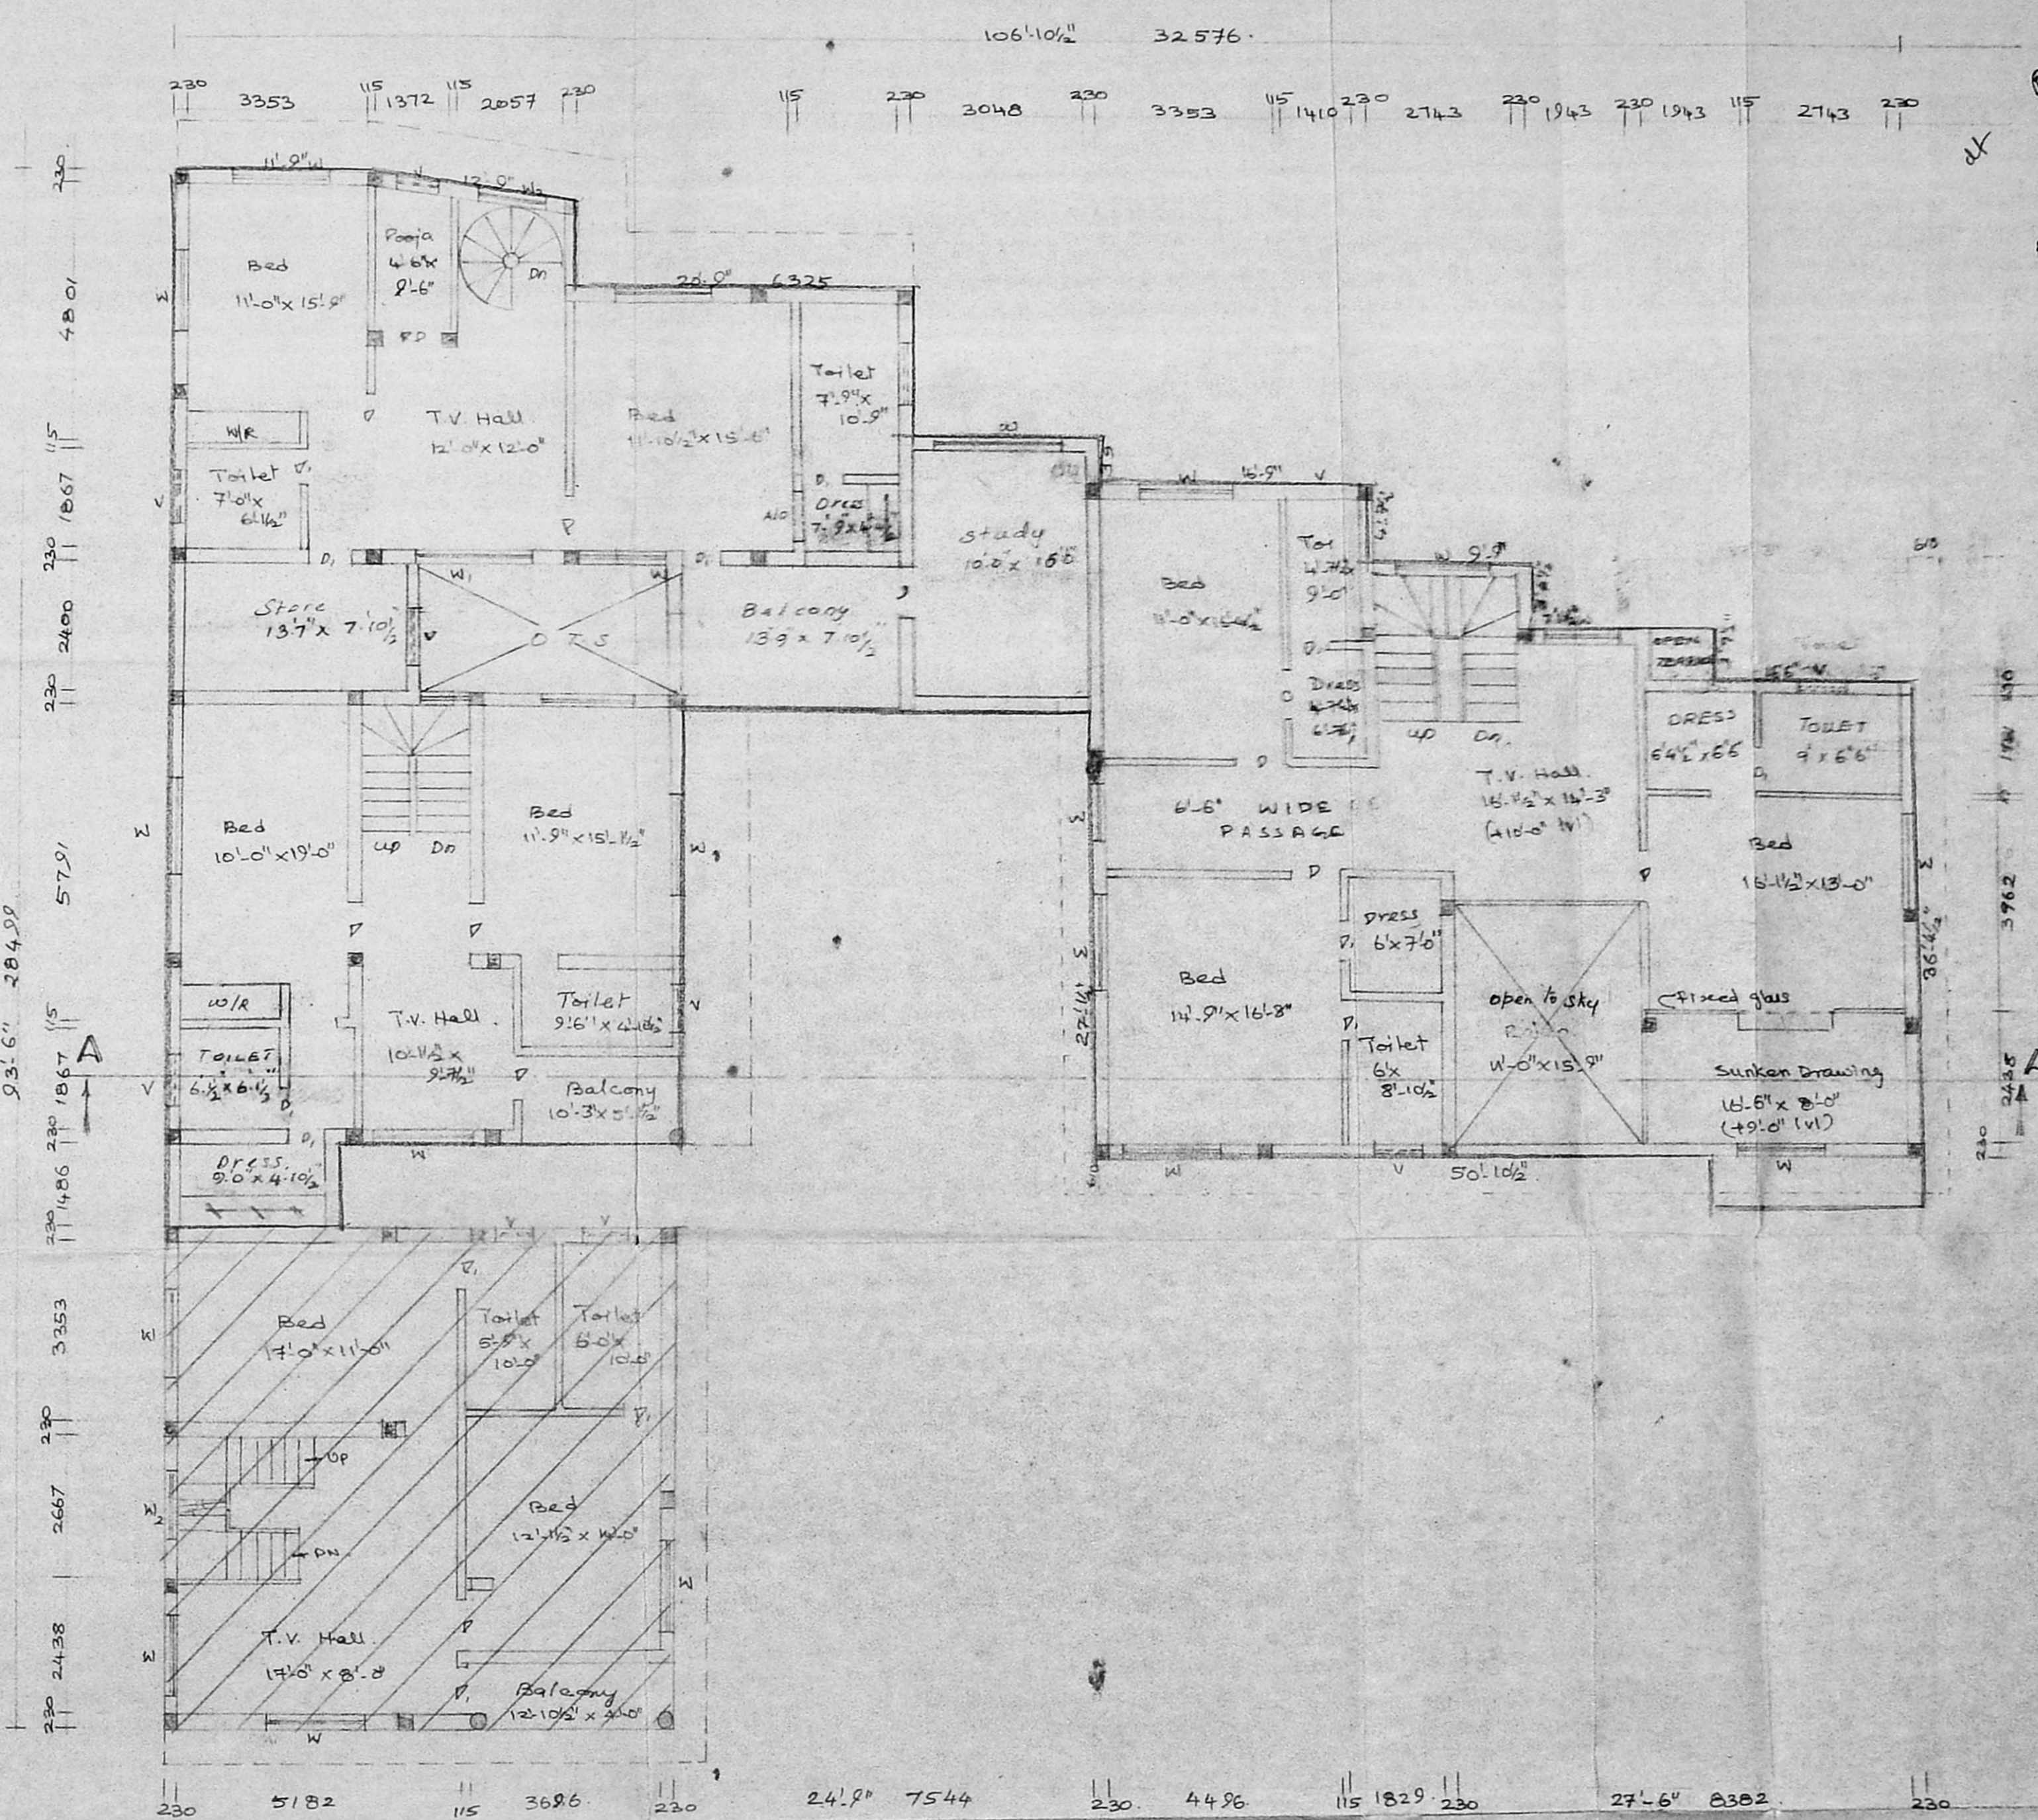

FIRST FLOOR PLAN

ADDITIONS TO THE EXISTING BUILDING
 NO. 6119 BLOCK NO. 14, AT ADYAR VILLAGE
 ROAD
 P.P.A. No. 1641/94 sanctioned dt 24.6.94.

JOINERY DETAILS

MD	Main door	1067 x 2134
D	Door	914 x 2134
D ₁	Door	762 x 2134
W	Window	1829 x 1372
W ₁	Window	2438 x 1372
W ₂	Window	1218 x 1372
KW	Kitchen Window	1829 x 1067
V	Ventilator	914 x 610
PD	Pooja door	1067 x 2134

PRO. COLOR
 SITE COLOR
 ROAD COLOR.

Scale : 1" = 8'0"
 Date : 13.8.94


P. chockalingam, B.E., M.I.E.,
 I.S. NO. 213
 class 2 Surveyor
 Corporation of Madras.

Sheet no
 R. Aravind
 R. Aravind
 R. Aravind


Architects.
 M. Audisesthaiah
 SRINIVASA ENTERPRISES
 No. 74, Bazullah Road,
 T. Nagar Ms 17.

MR. DEVARAJ & OTHERS


R.P. 1-2-94
 18/10/94
 1/3
 A2/170284

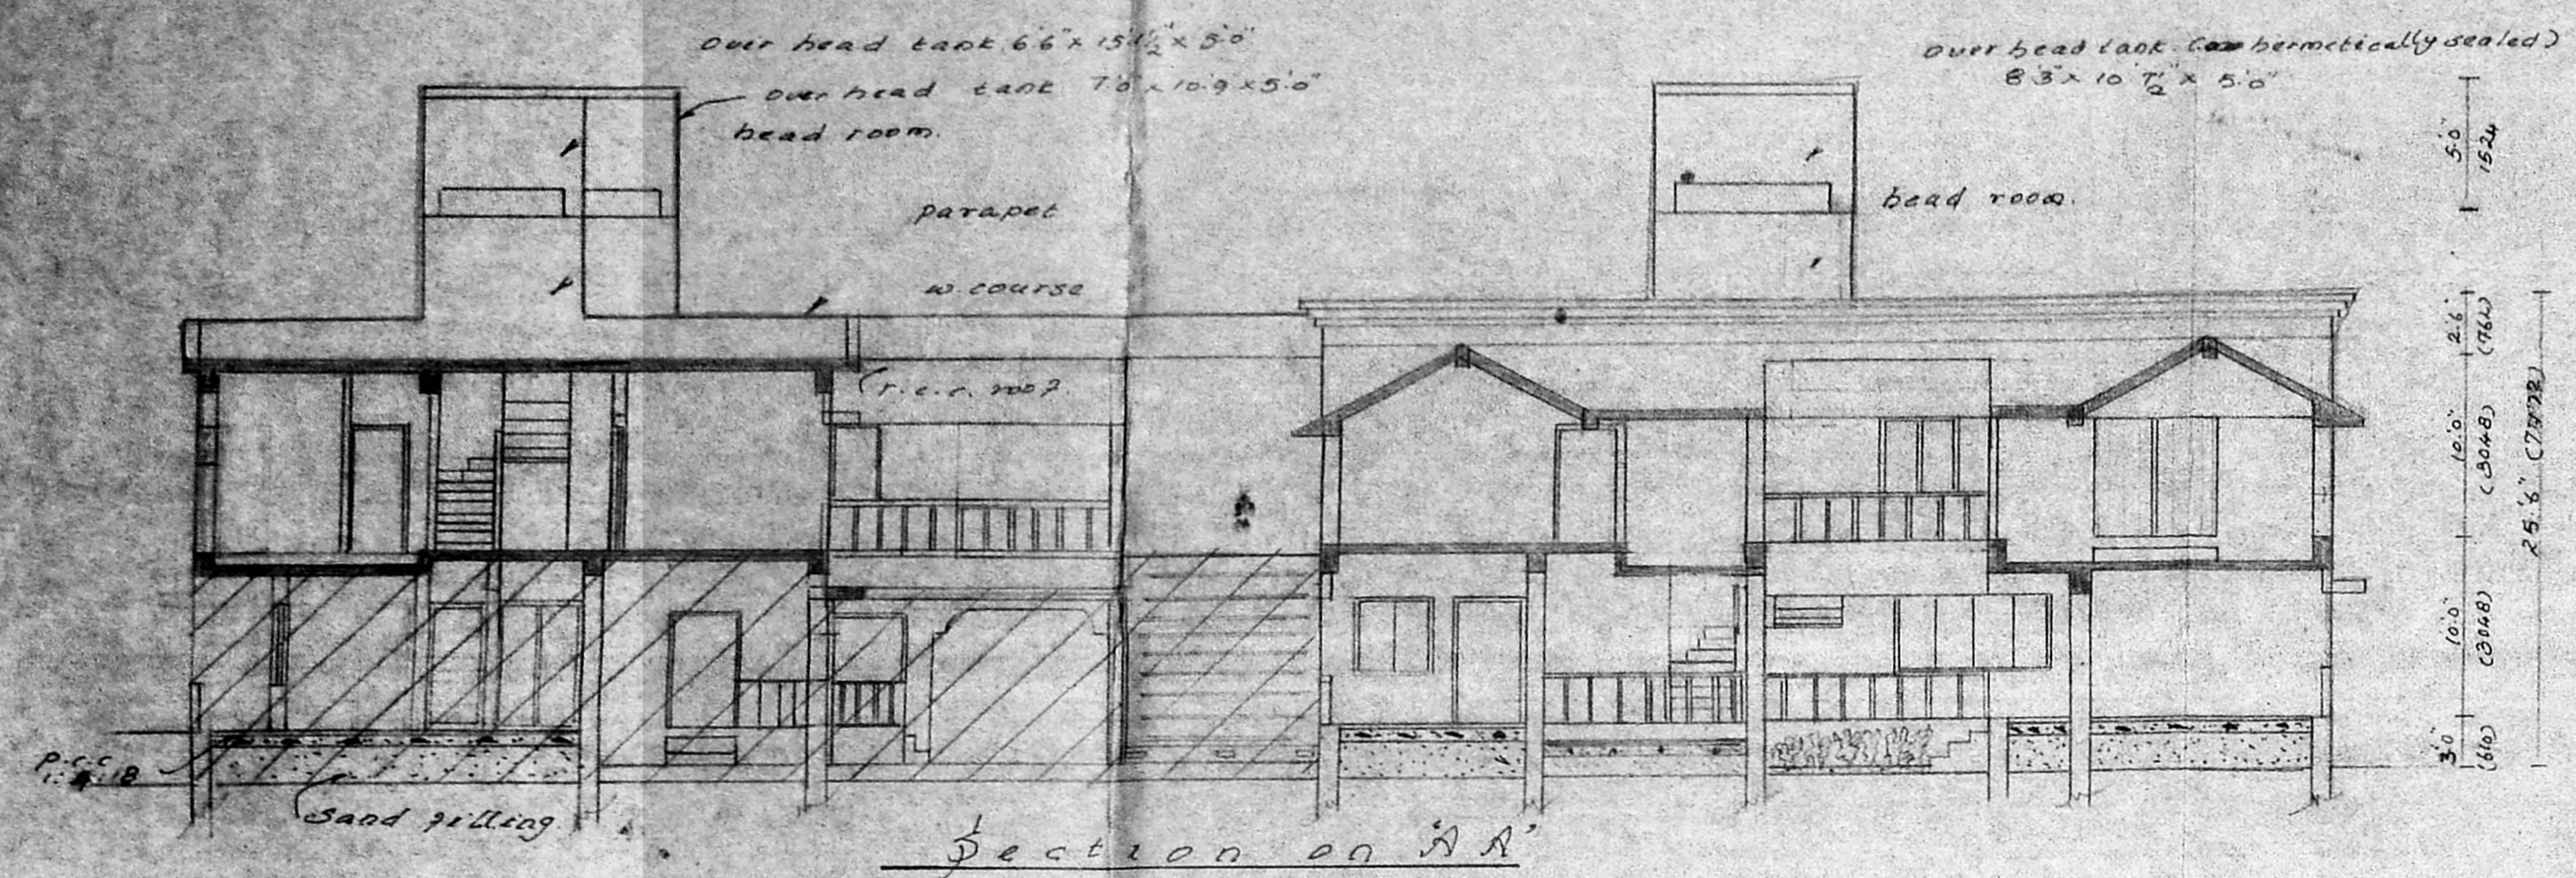

Section on N-N

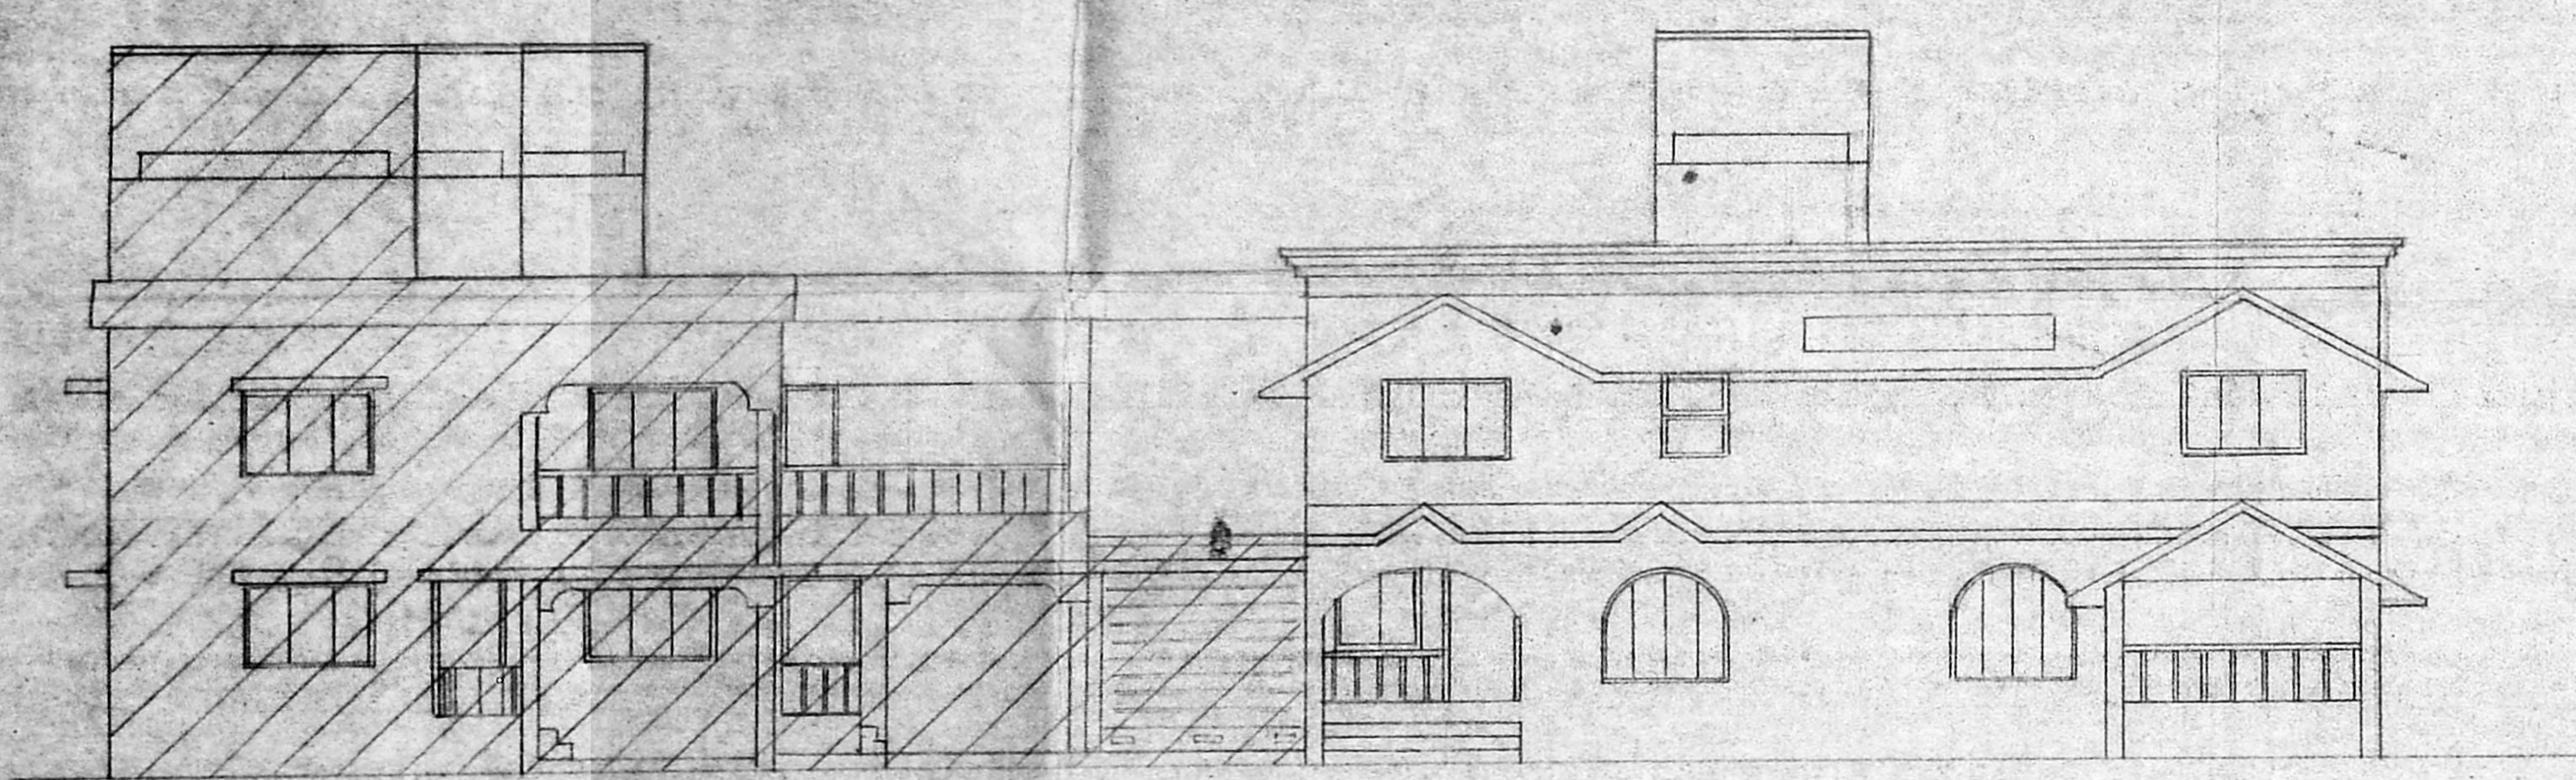

Elevation

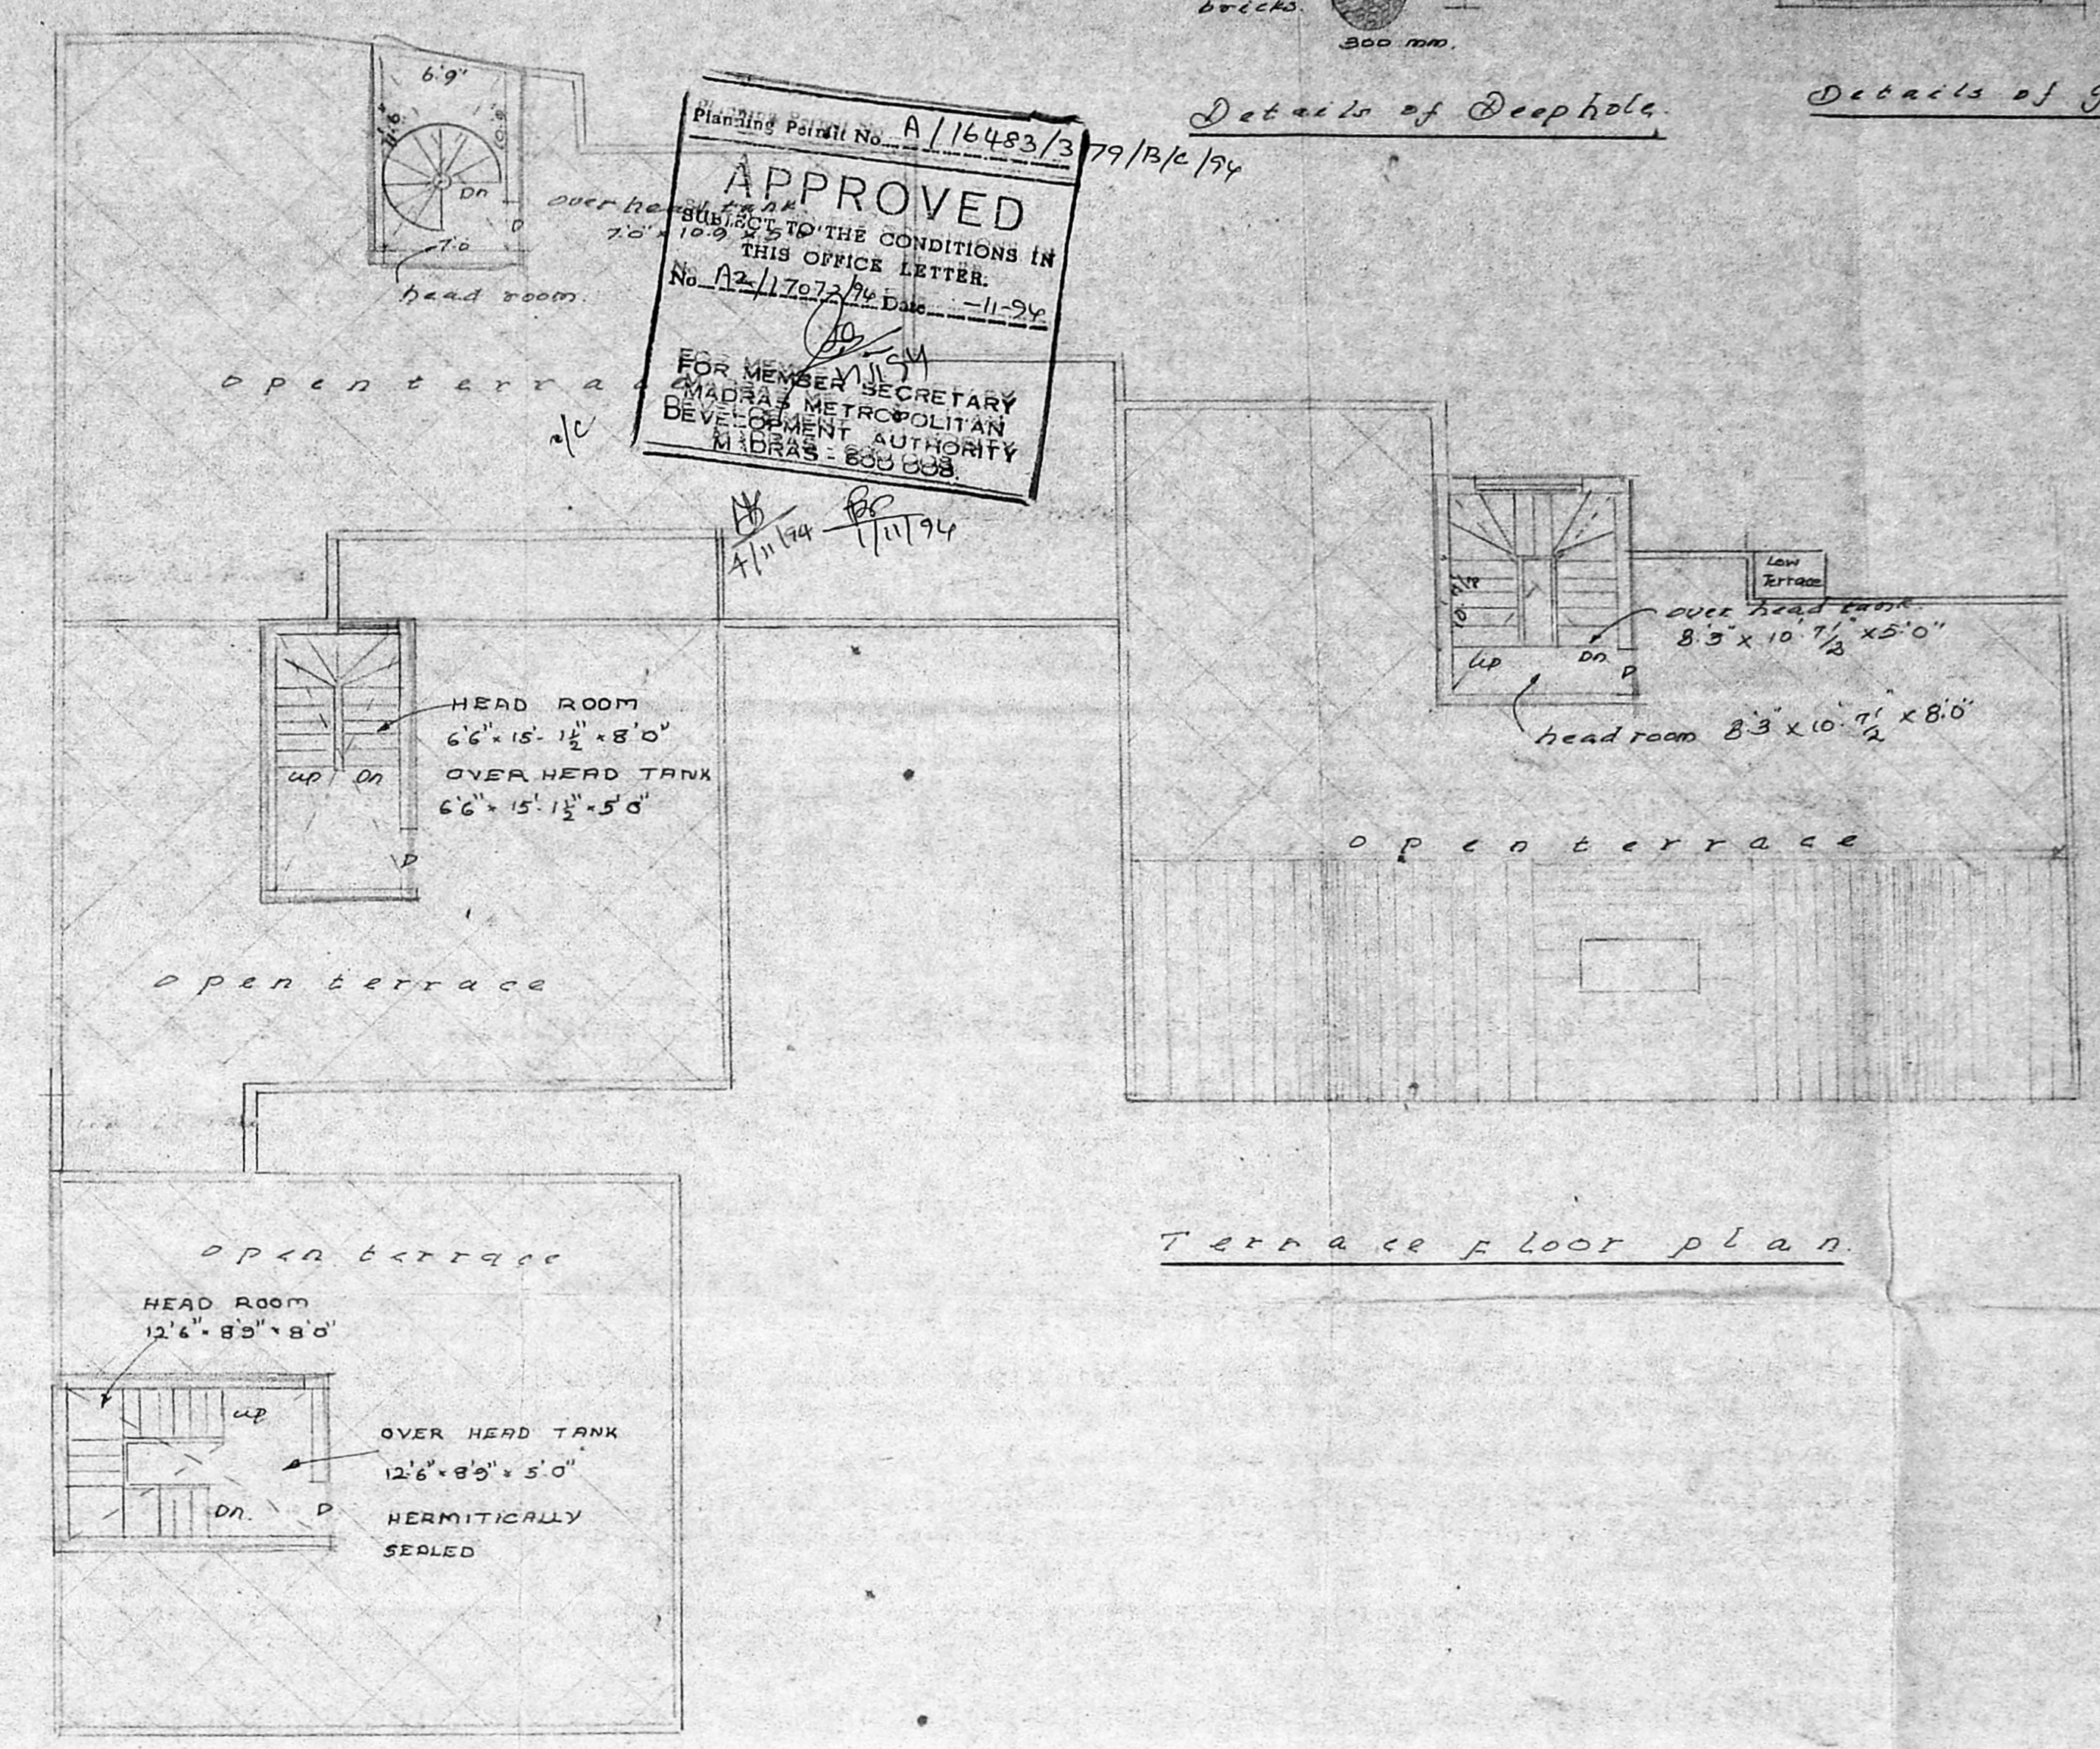


Terrace floor plan

Planning Permit No. A/16483/3
APPROVED
 SUBJECT TO THE CONDITIONS IN THIS OFFICE LETTER.
 No. A2/17072/4 Date: 11-9-94
 FOR MEMBER SECRETARY
 MADRAS METROPOLITAN DEVELOPMENT AUTHORITY
 MADRAS - 600 008

Details of Deephole

Details of gate

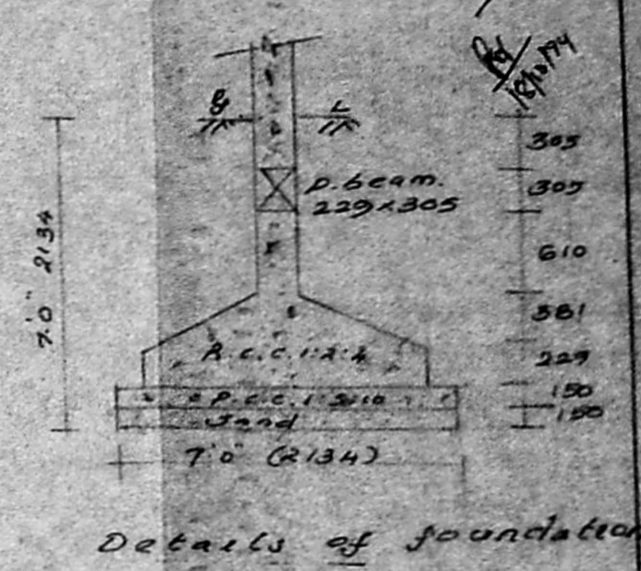

Details of foundation

Proposed additions to the existing building at 7.5.No.619 block no. 142 AT adyar village Rajit road P.P.A. No. 164/94. Sanctioned dt 24.6.94.

for Mr. Devaraj & others.

Specifications
Foundations: R.C.C. 12:4. col. Foundation with p.c.c. 1:5:10 & sand.
Flooring: P.C.C. 1:4:8 with cm 14
S. Structure: Bt. work in cm 13
Roof Slab: R.C.C. 12:4 6" th.
w. course: Bt. jelly laid with cm 1:4 two layers of pressed tiles.
Joinery: with best Indian teak.

Scale: 1"=8'-0"
 Date

pro. color.
 sets color
 road color.

P. Aravind
 R. Lakshmi
 All works
 R. Indira
 R. Jeyaram

J. abhaya lingam B. eswar
 I.S. no. 213
 class 1. Surveyor
 corporation of madras
 Licensed Surveyor.

Architects
 M. Aravind
 J. rodrigo & associates
 74. bazullah road
 T. nagar, madras. 19
 Ph. 8254962

