



ELEVATION


Planning Permit No. A/17407/403/94
APPROVED
 SUBJECT TO THE CONDITIONS IN THIS OFFICE LETTER.
 No. A2/21996/94
 FOR MEMBER SECRETARY
 MADRAS METROPOLITAN
 DEVELOPMENT AUTHORITY
 MADRAS - 600 008.

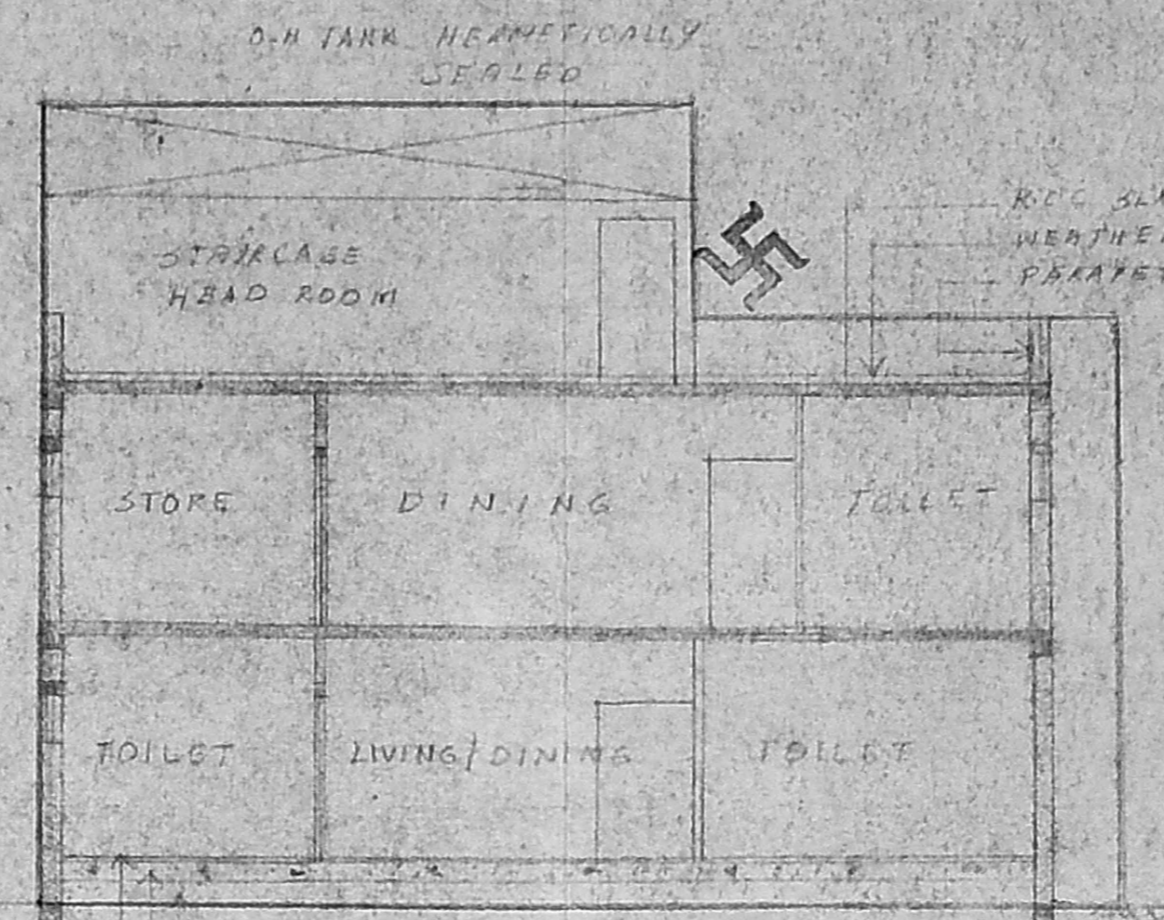


SECTION ON AA

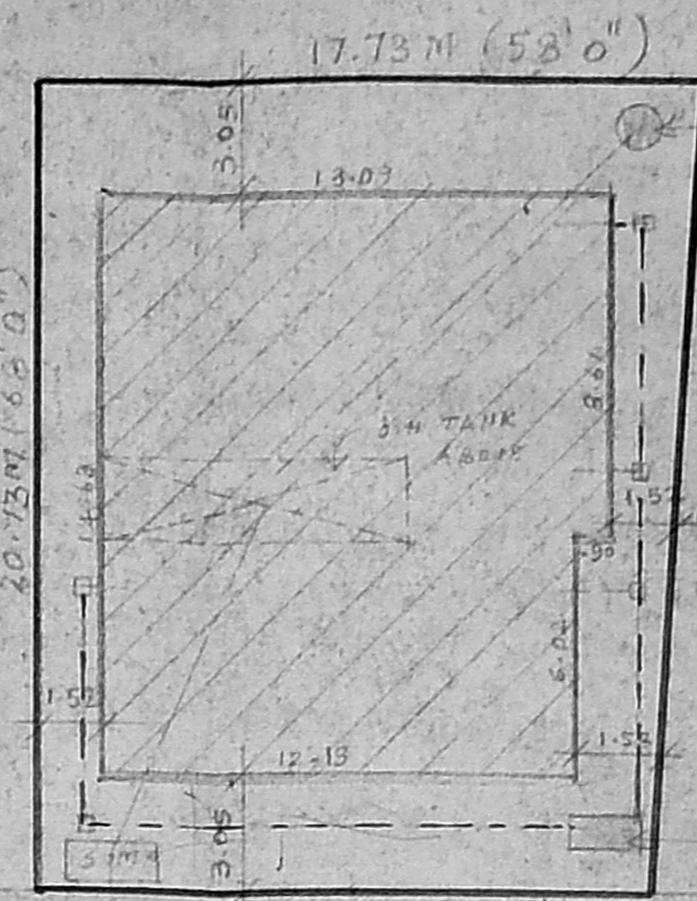

SITE PLAN (SCALE 1:200)

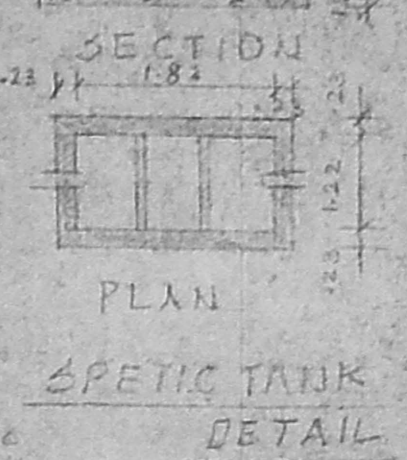

SPTIC TANK DETAIL

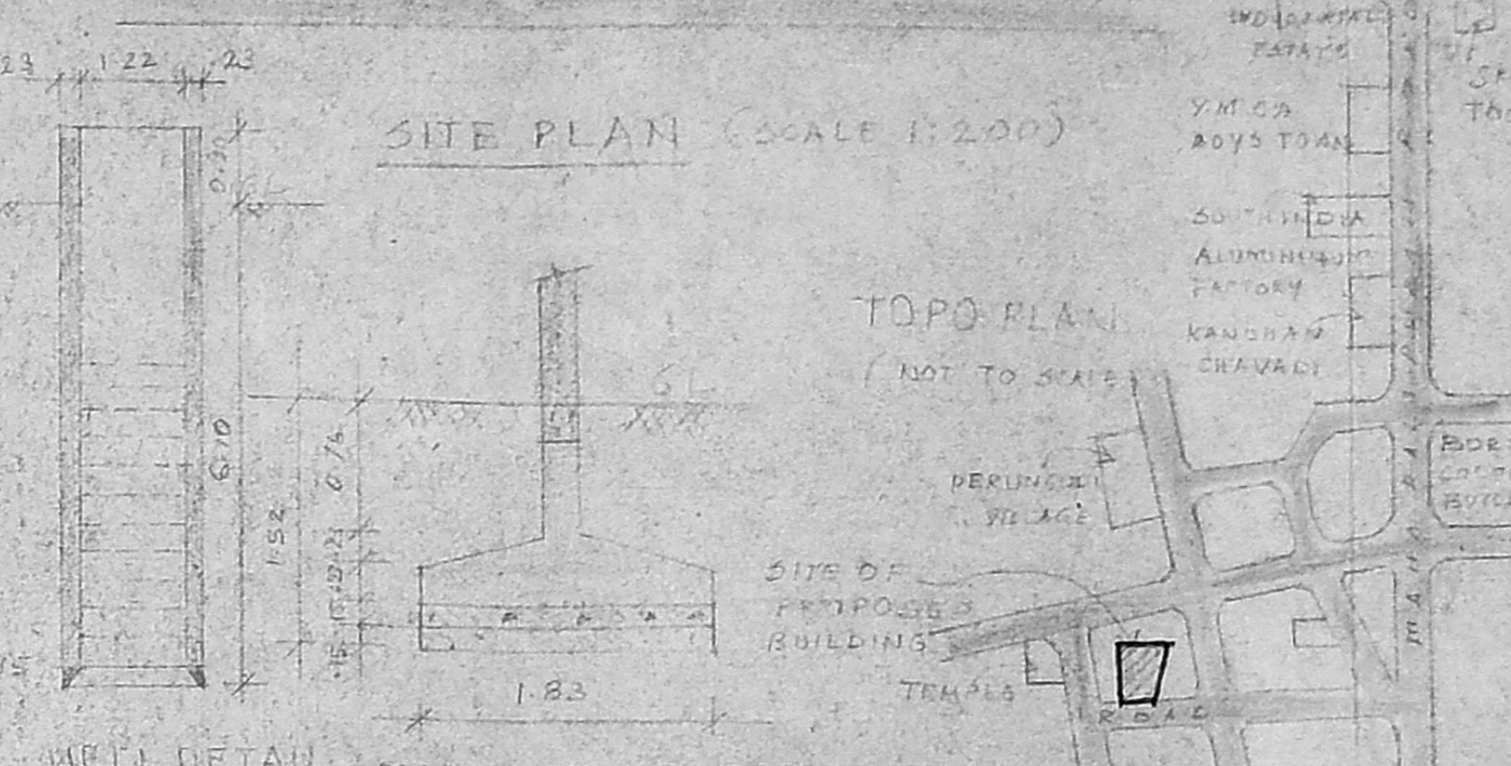

FOUNDATION DETAIL (SCALE 1:200)

Scrutiny plan
 SPECIFICATIONS
 A2/21996/94
 12/10/94
 SUPERSTRUCTURE
 ROOF
 ROOF SLAB WITH SUITABLE BEAMS ABOVE ROOF SLAB WEATHERING COURSE AND PRASED WITH TILES
 FINISHES - INTERNAL AND EXTERNAL WALLS ARE PAINTED WITH CEMENT PAINT JOINERY WITH FINISH PAINT

FLOORING
 JOINERY
 SCHEDULE OF JOINERY

D	401 X 213	T.W. DOOR
D1	0.20 X 213	"
D2	0.75 X 213	"
W	1.38 X 1.37	T.W. WINDOW
W1	1.47 X 1.37	"
W2	1.01 X 1.37	"
W3	1.47 X 1.37	"
V	5.00 X 7.5	T.W. VENTILATOR
O	0.91 X 2.13	OPENING
R3	2.13 X 2.13	ROLLING SHUTTER
WK	1.47 X 1.00	T.W. WINDOW


REFERENCE

PROPOSED	---
BOUNDARY	---
ROAD	---
WATER LINE	---
SEWER LINE	---


SCALE 1"=8'0" (1:200) DATE 11/3/94
 PROJECT
 PROPOSED RESIDENTIAL BUILDING FOR Mr. P.S. JYOTHIVELU AT PERUNGUDI PATTANA NO. 80/2A7

OWNER'S SIGNATURE
 P.S. Jyothivelu


LICENSED SURVEYOR
 V. Lakshmanan, A.M.I.E.
 Consulting Engineer
 8/82-A, H.M. Jagannathan Street
 PALLAVARAM, MADRAS-600 043
 Licensed Surveyor
 Class I, No. 250
 Corporation of Madras

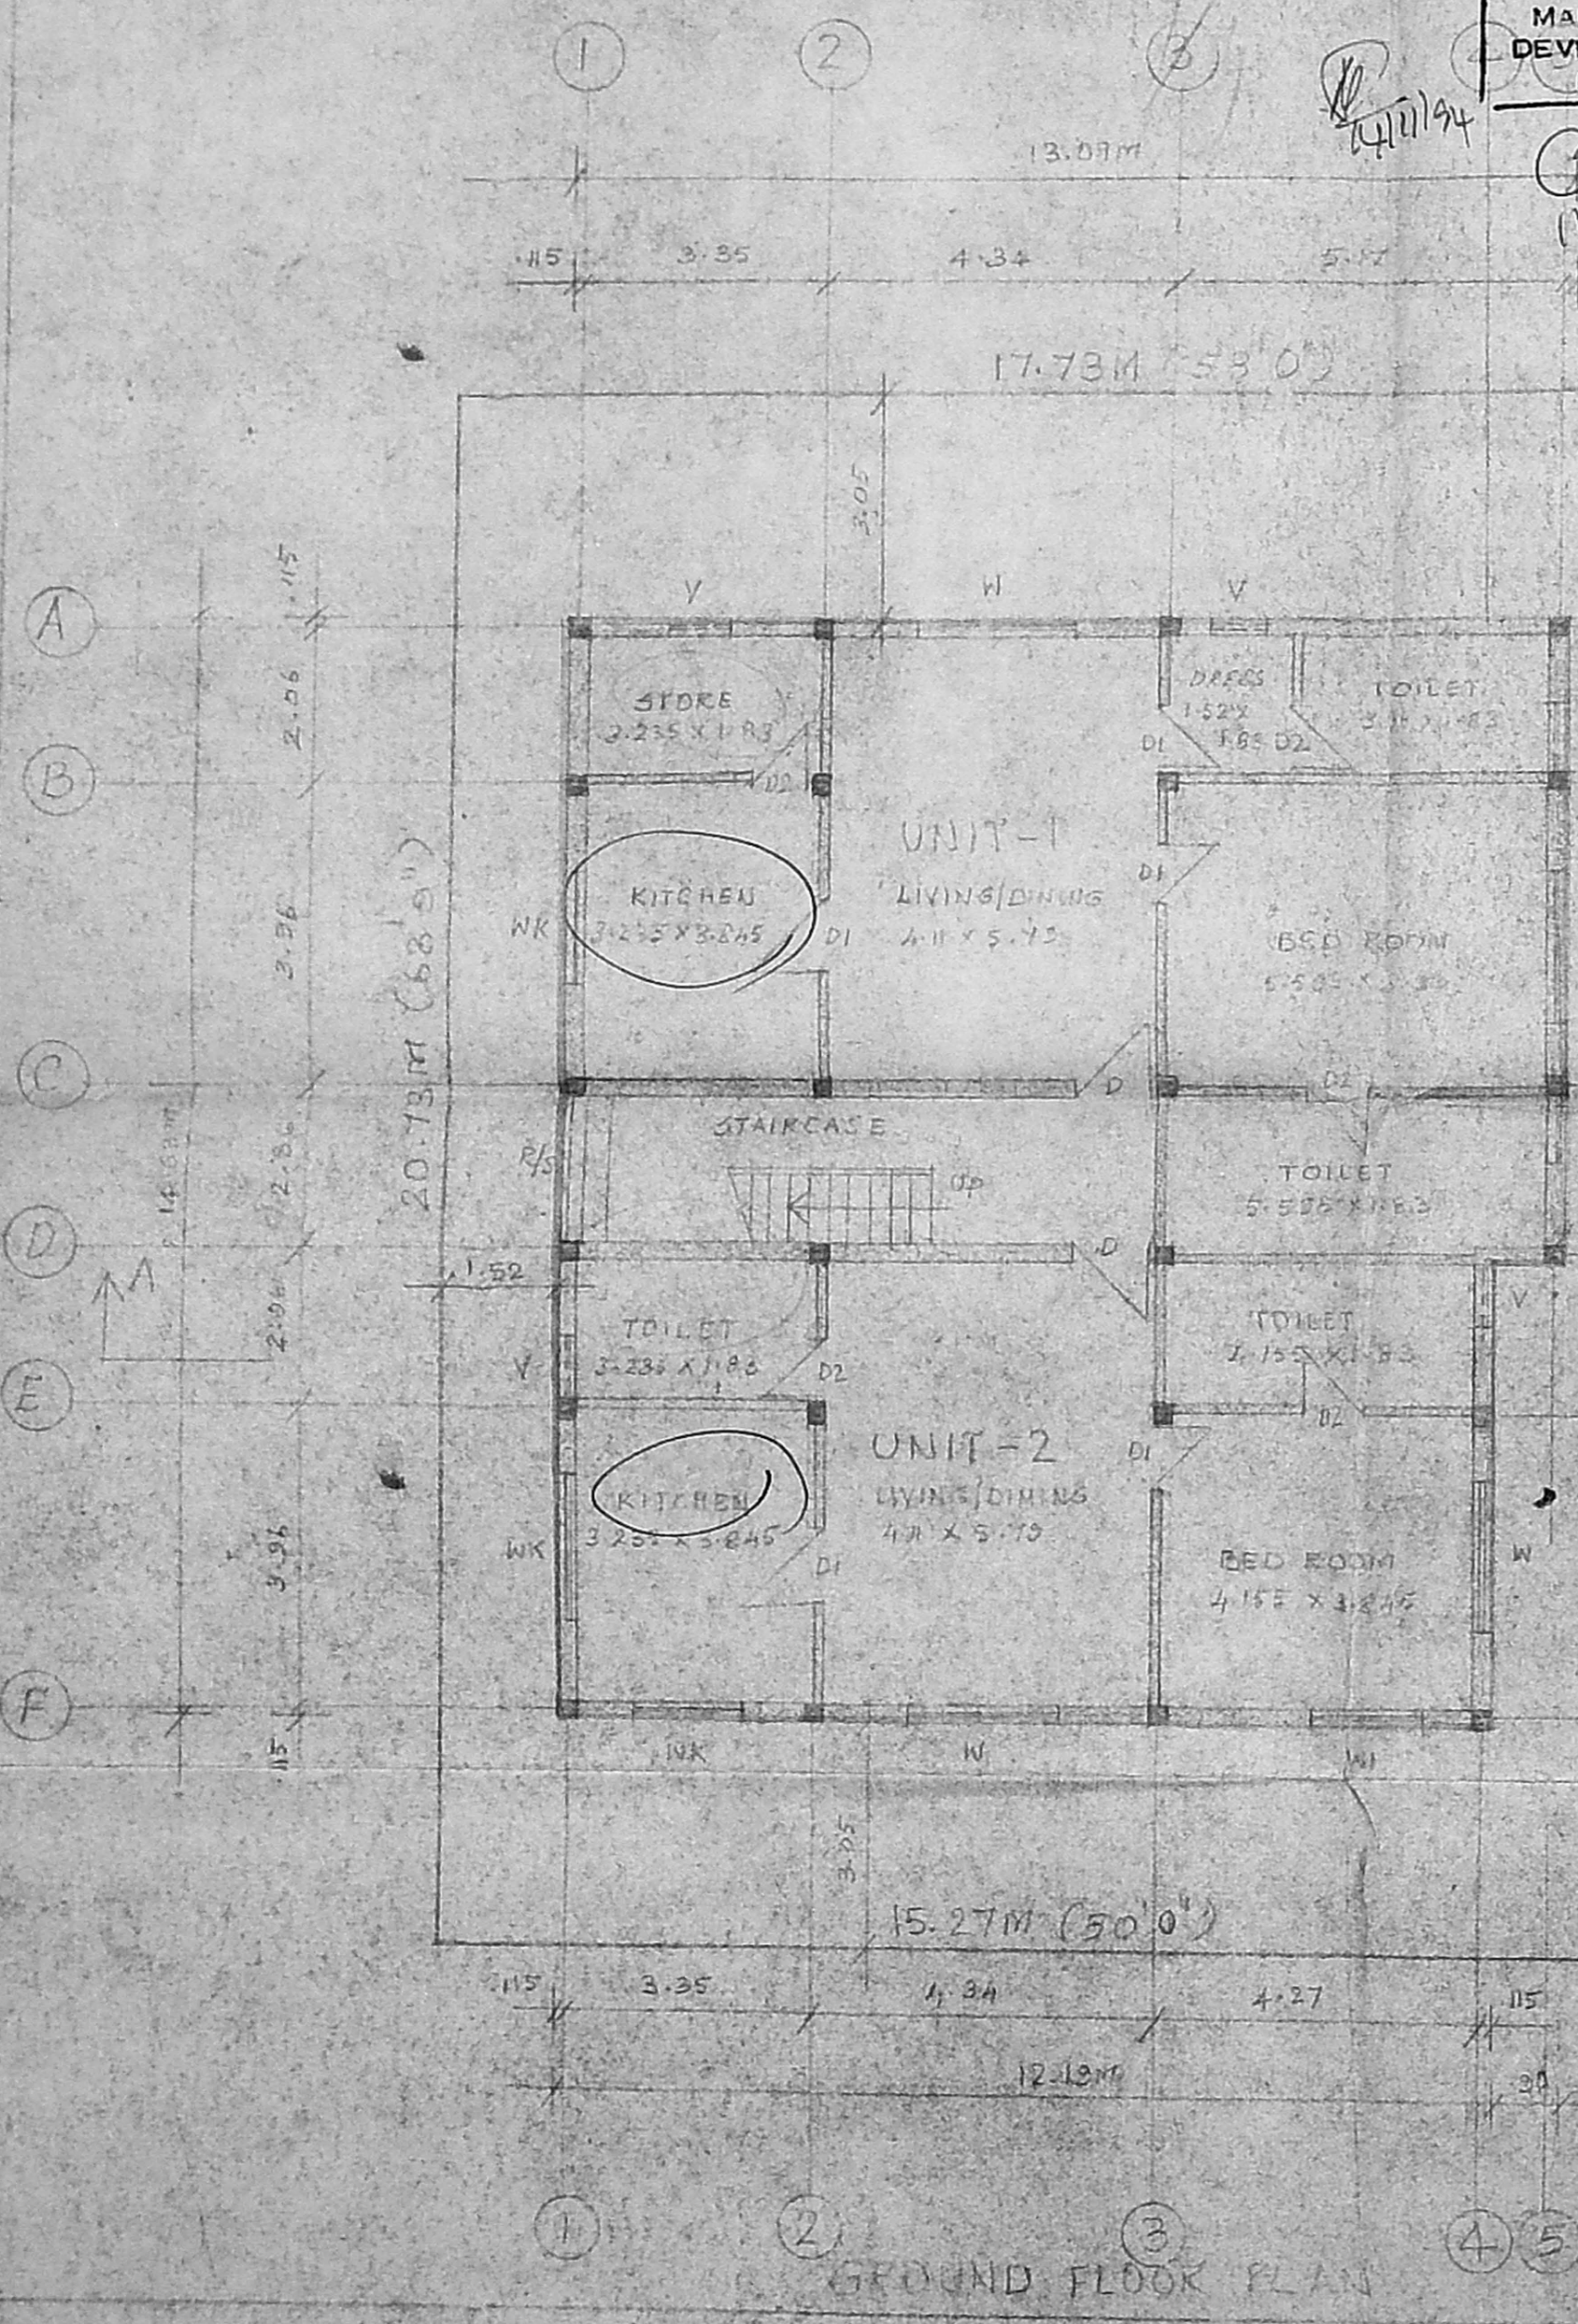

GROUND FLOOR PLAN

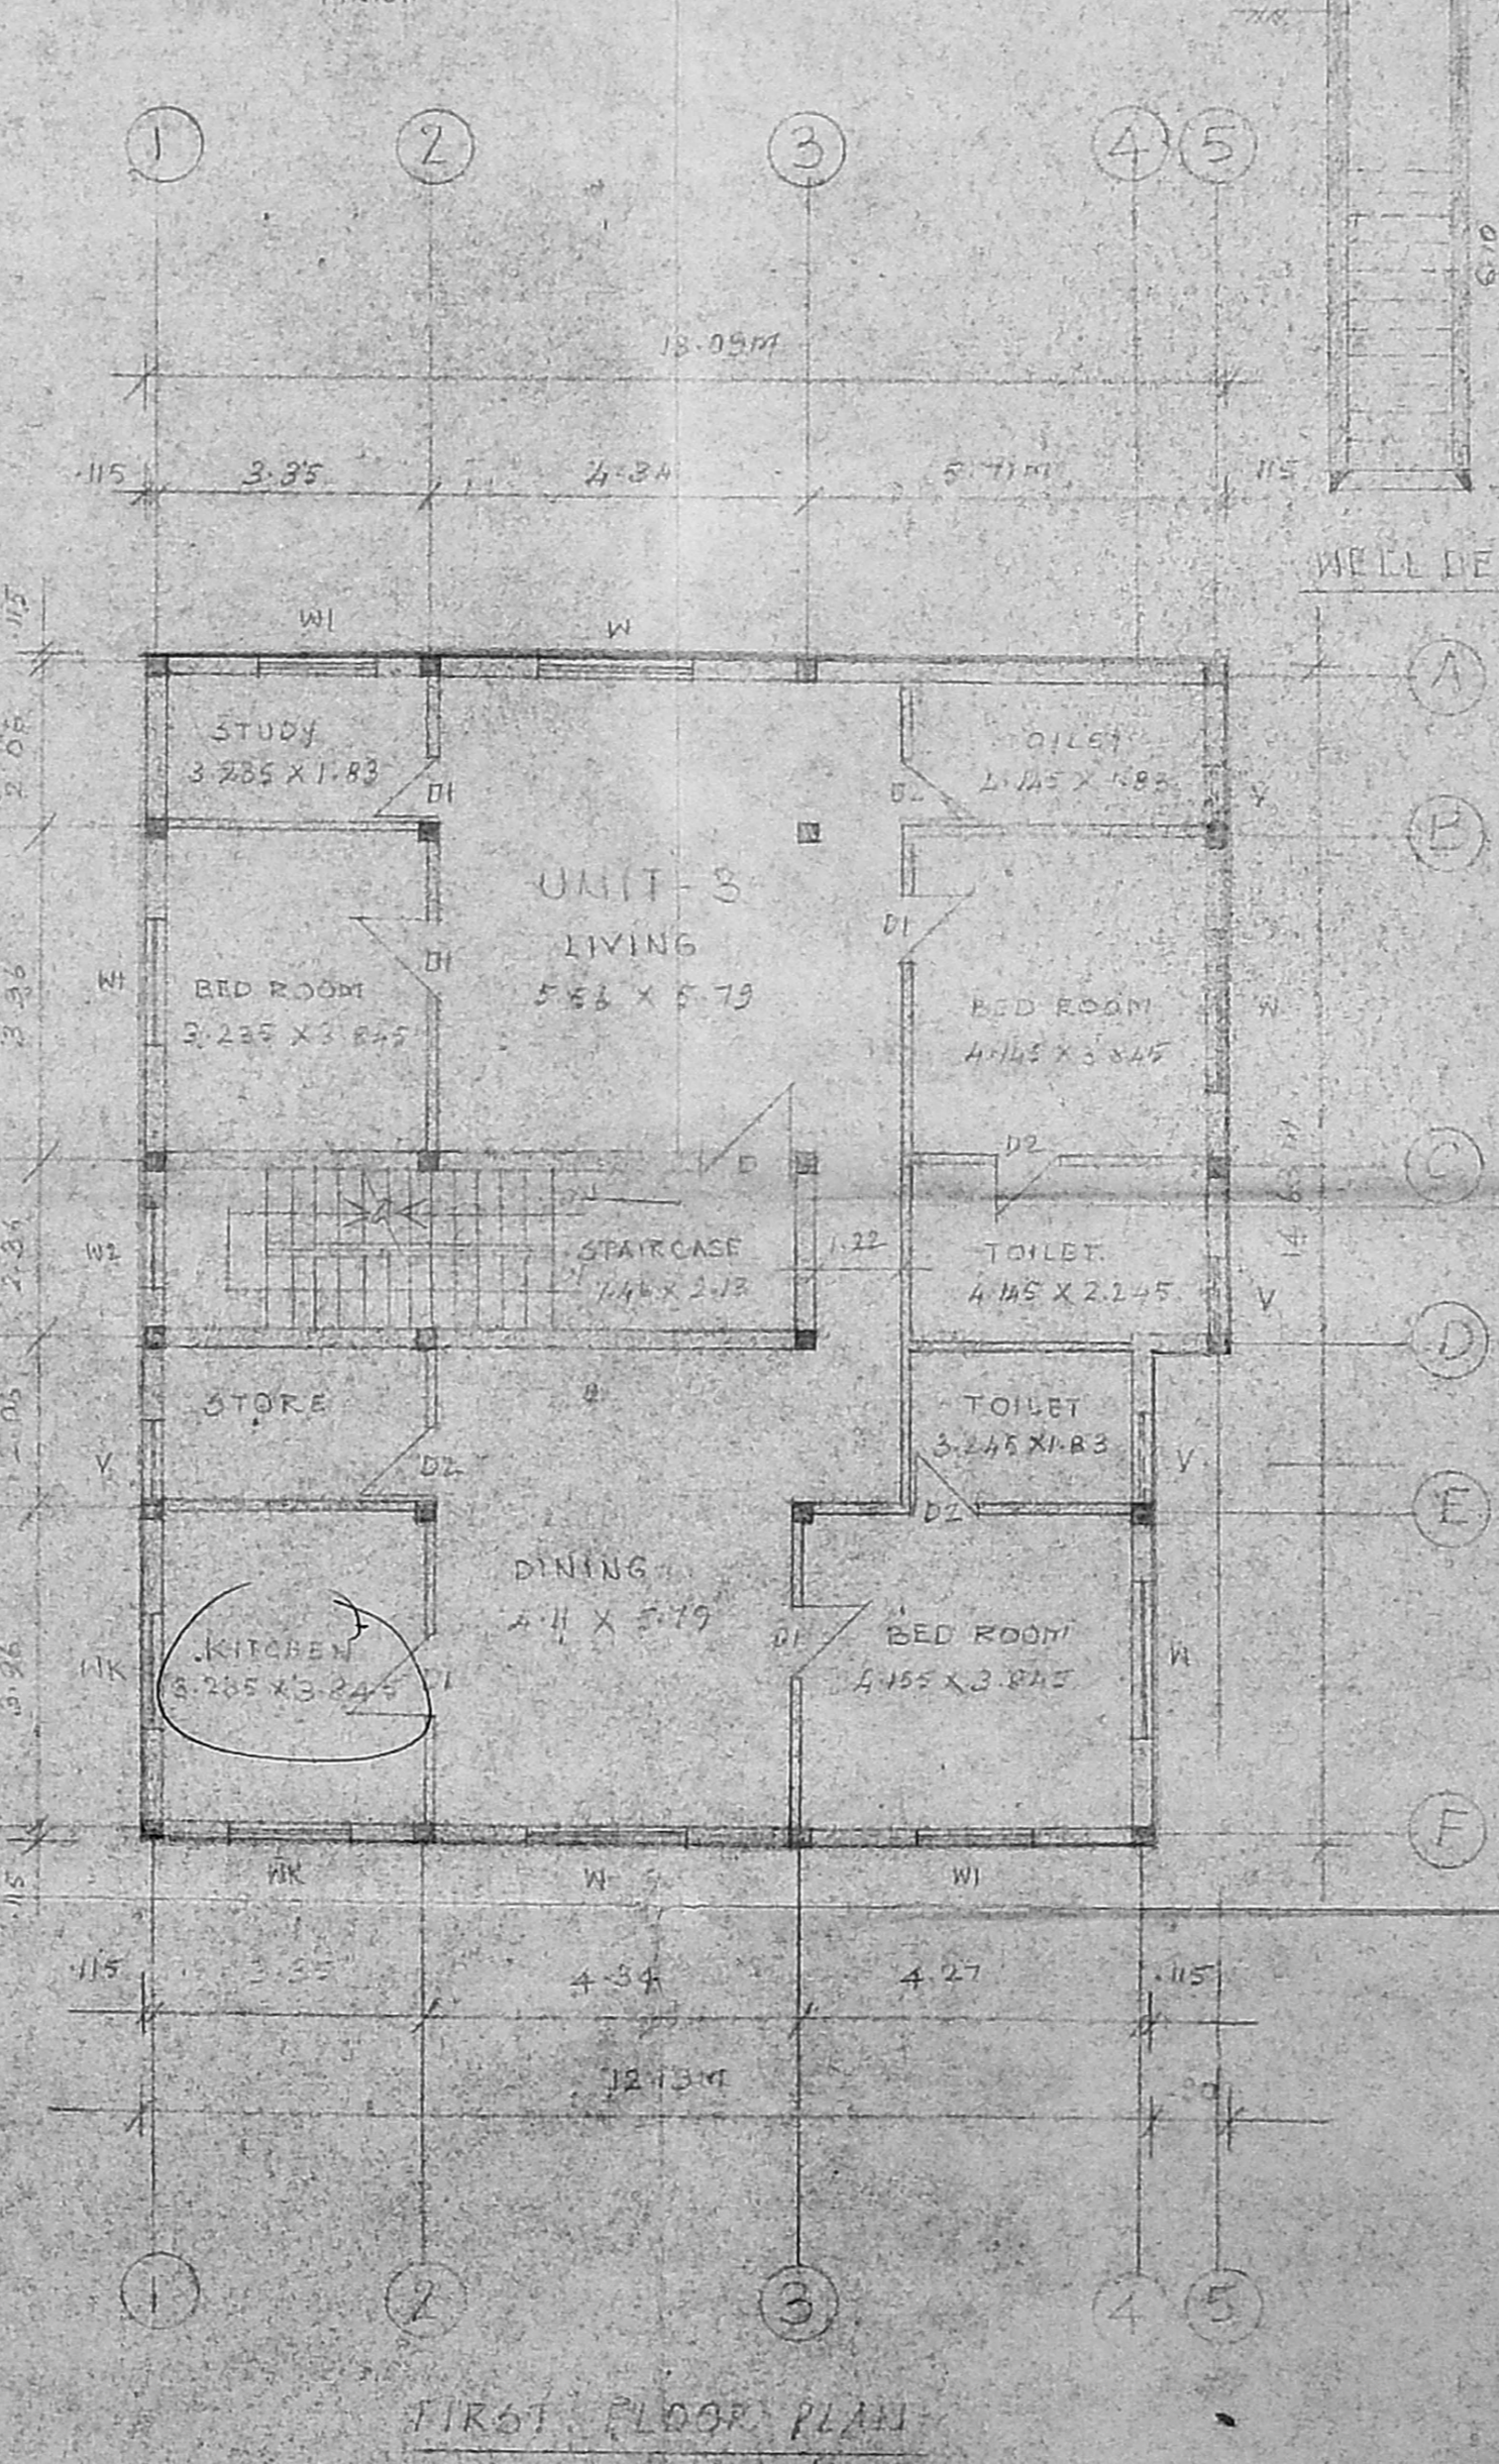

FIRST FLOOR PLAN

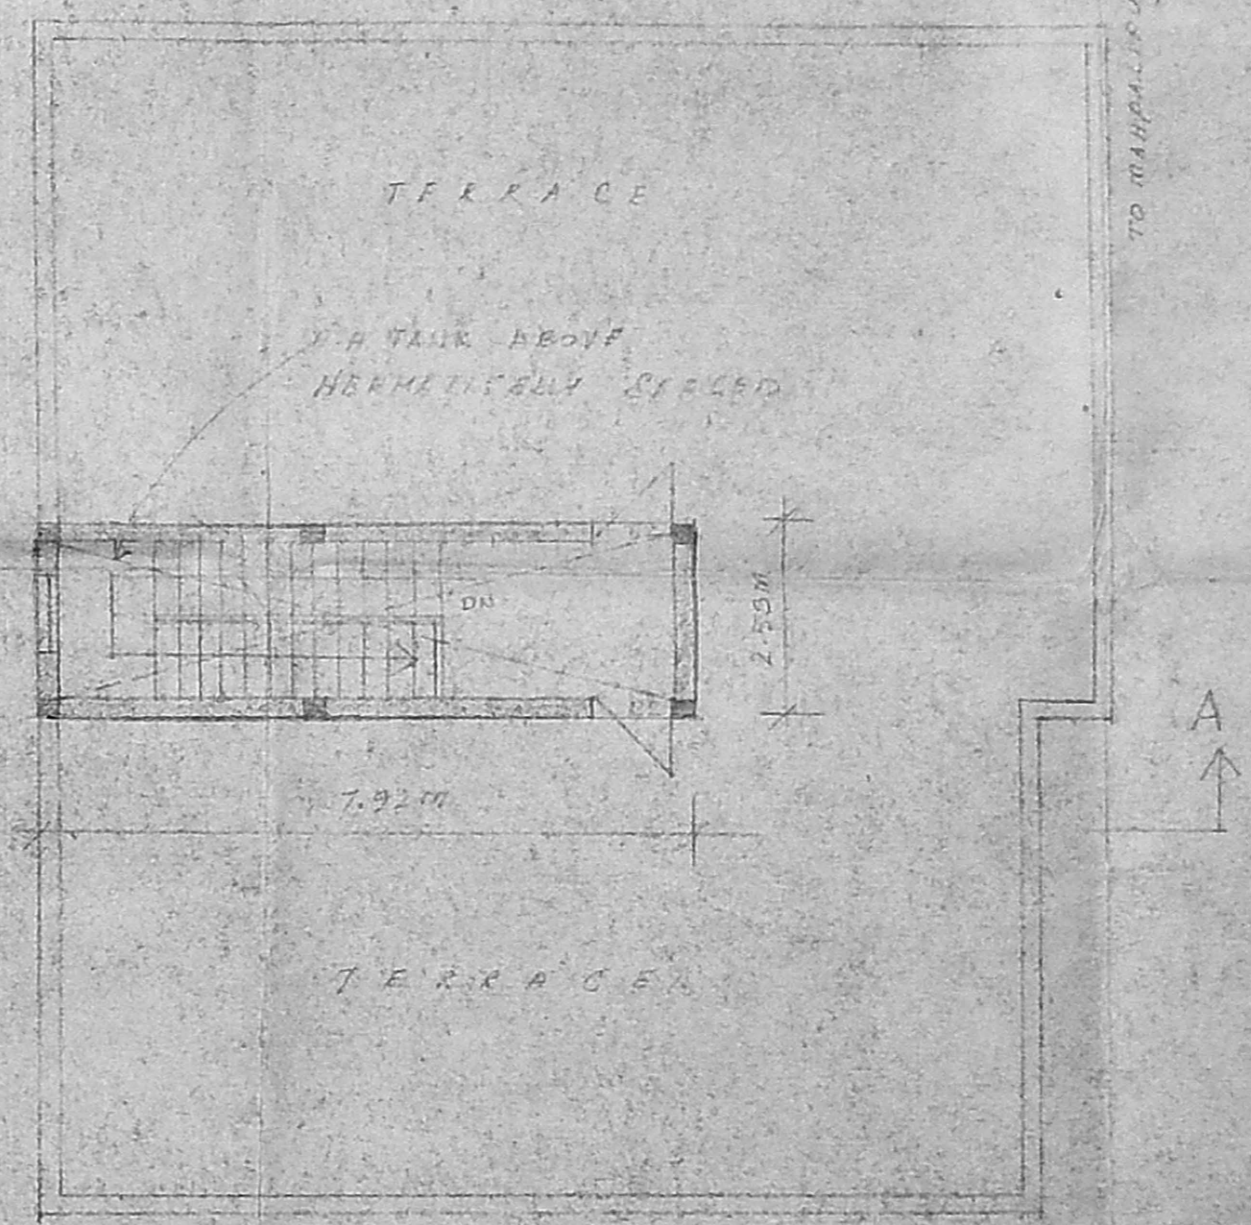

TERRACE FLOOR PLAN

AREA DETAIL

PLOT AREA	3662 SQ. FT. (OR) 34047 M ²
PLANTH AREA G.F.	2002 SQ. FT. (OR) 18608 M ²
" 1 st F.	2002 SQ. FT. (OR) 18608 M ²
PLANTH AREA T.T.A.	4004 SQ. FT. 37216 M ²