




ELEVATION

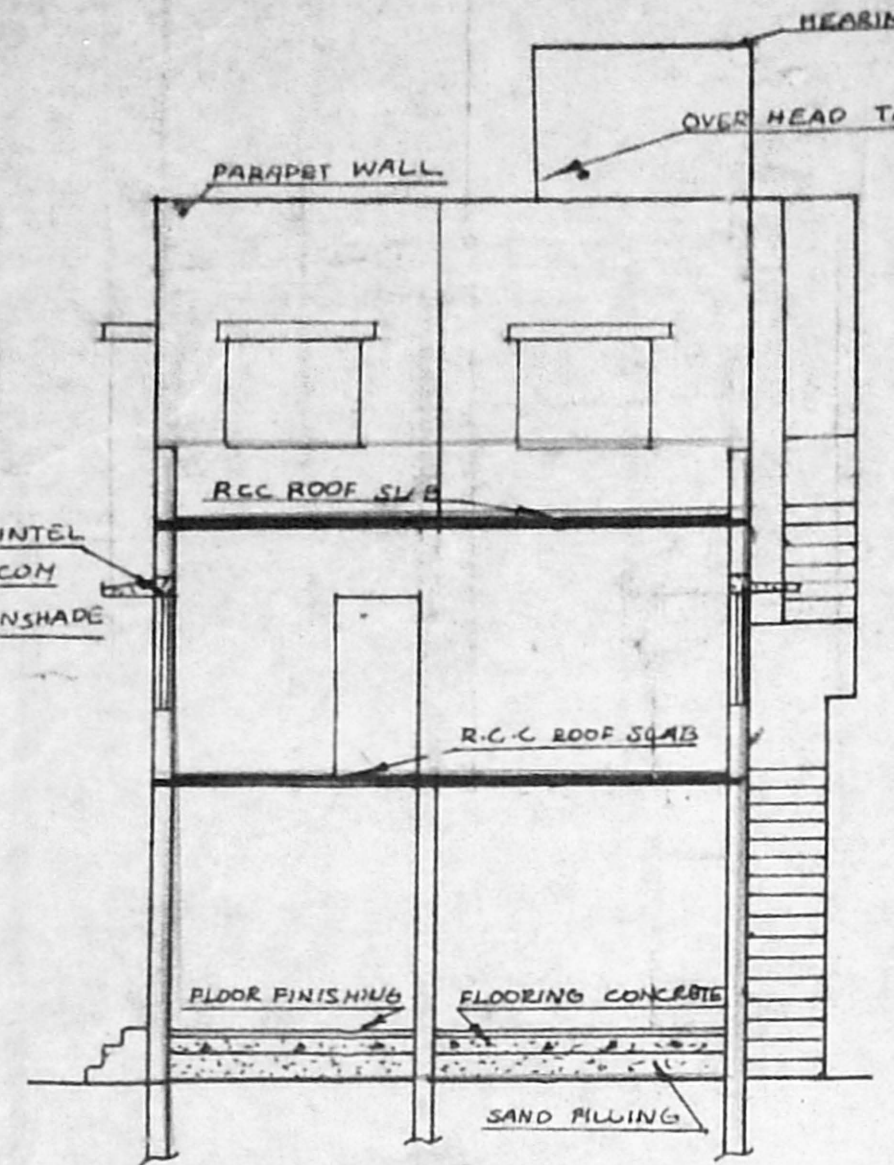


SECTION AA

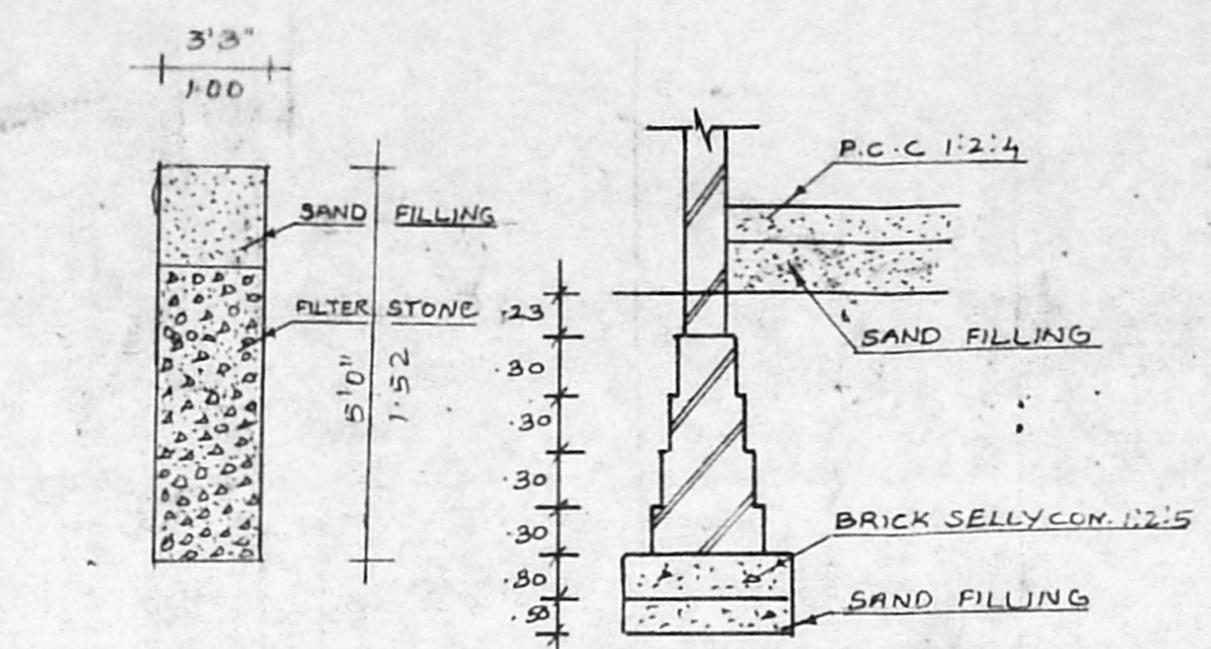


RAINWATER FILTER PERCOLATION PIT FOUNDATION DETAILS

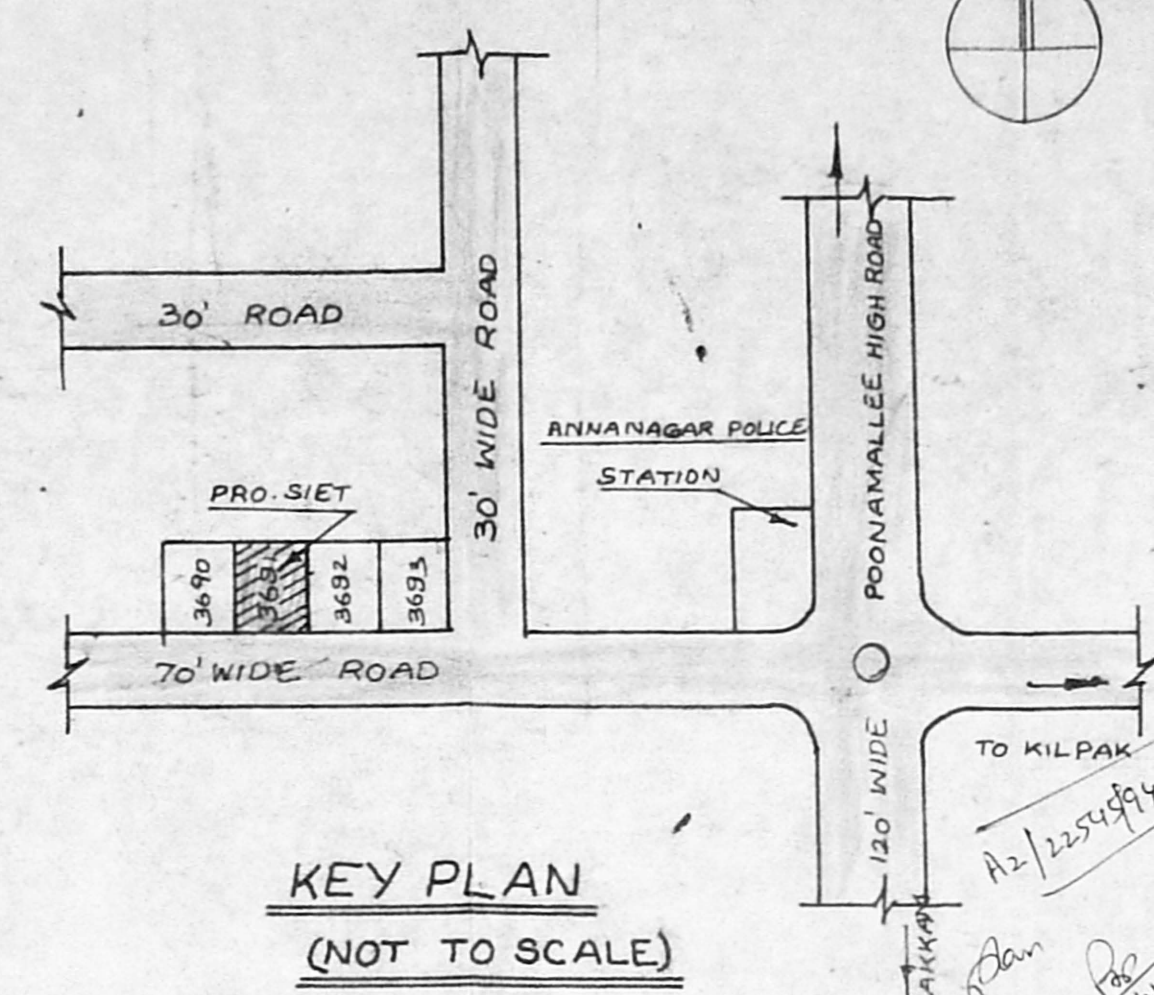


KEY PLAN (NOT TO SCALE)

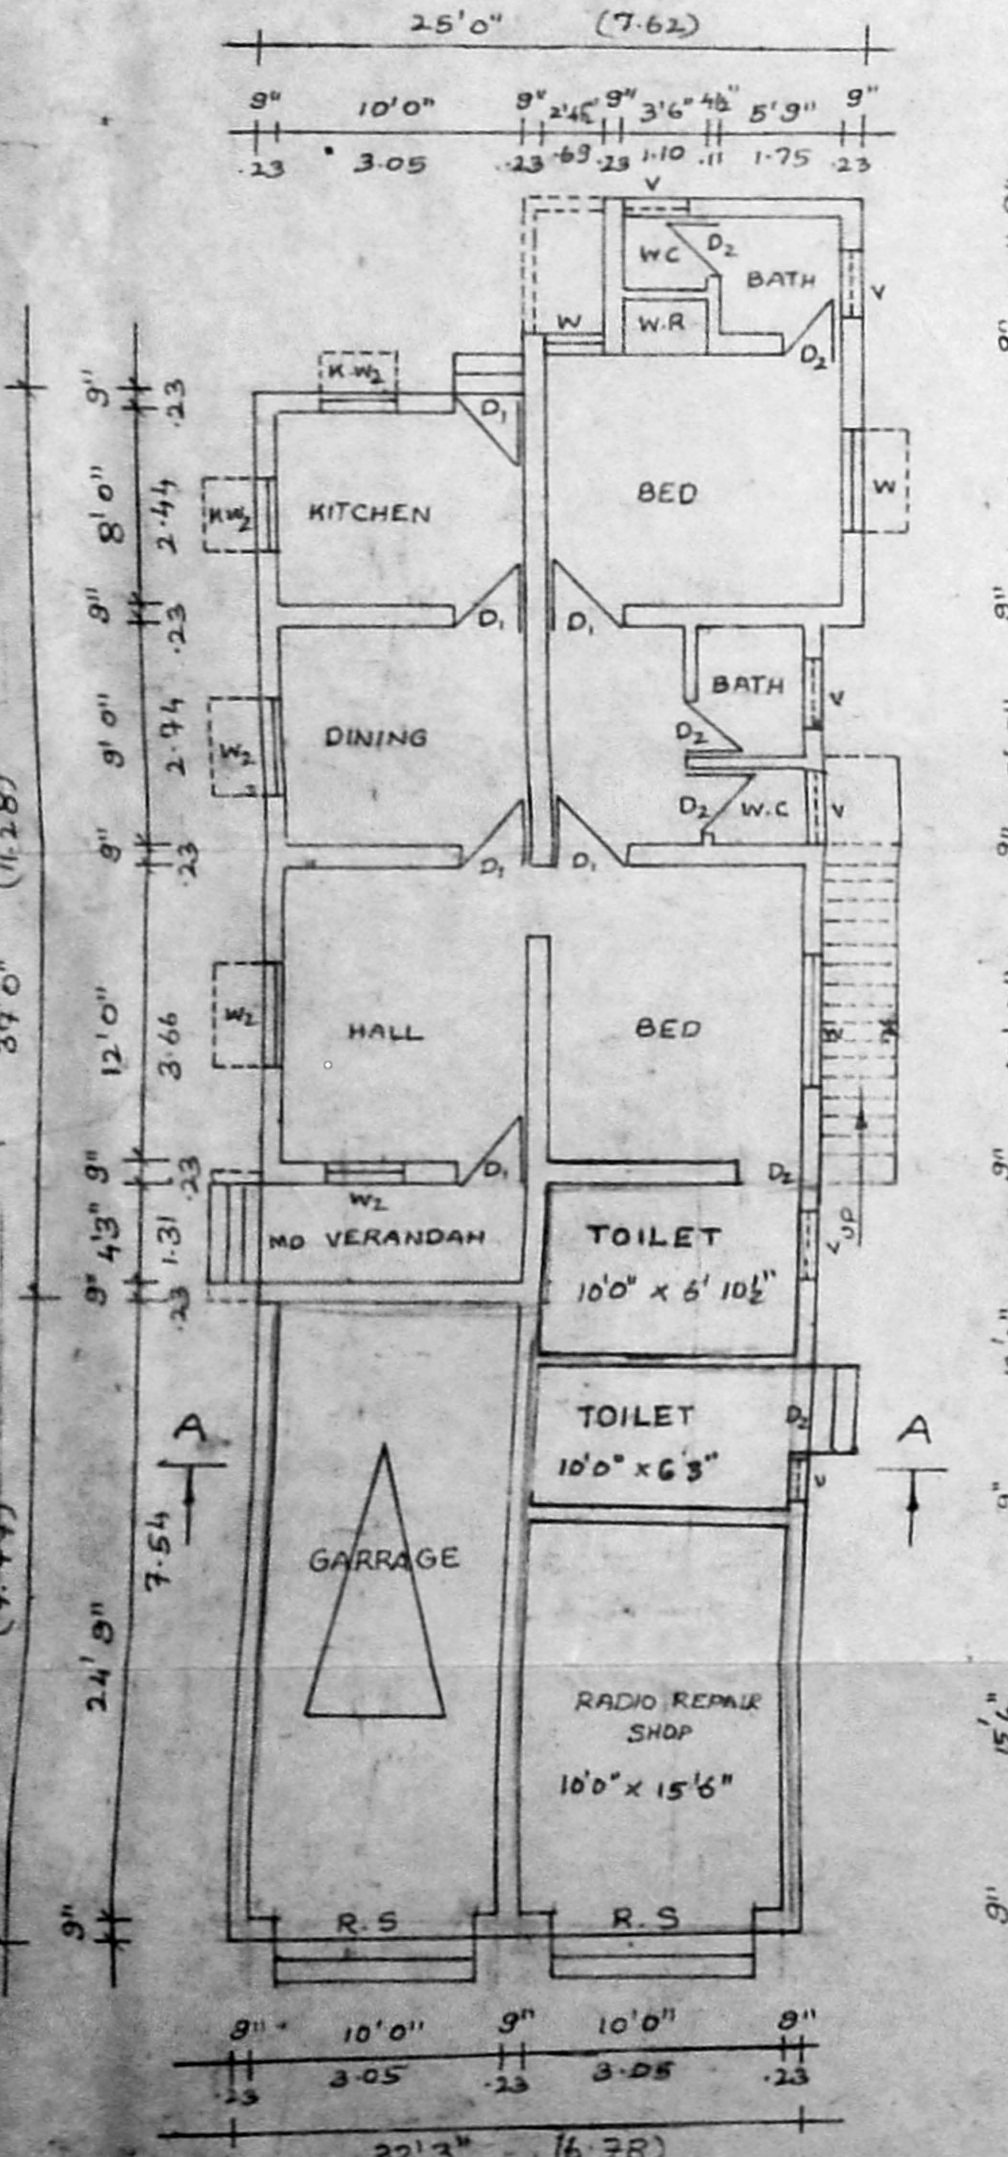


GROUND FLOOR PLAN

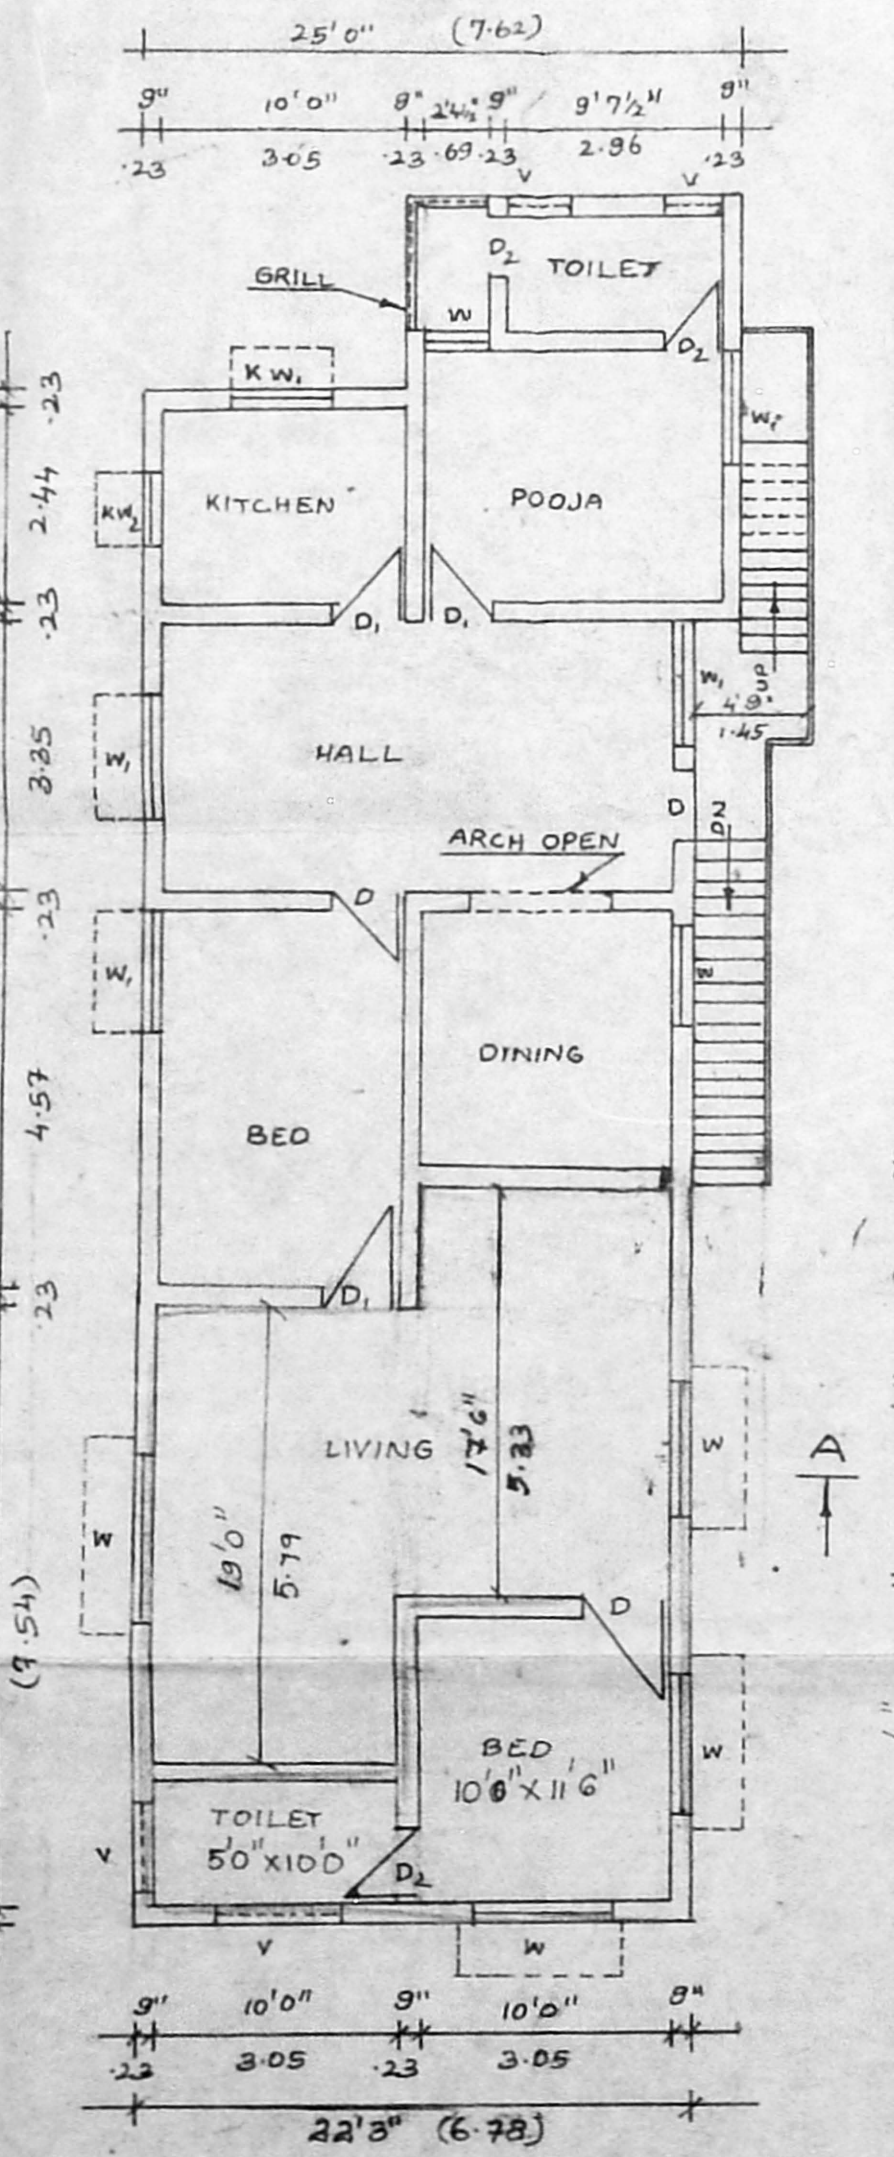

FIRST FLOOR PLAN

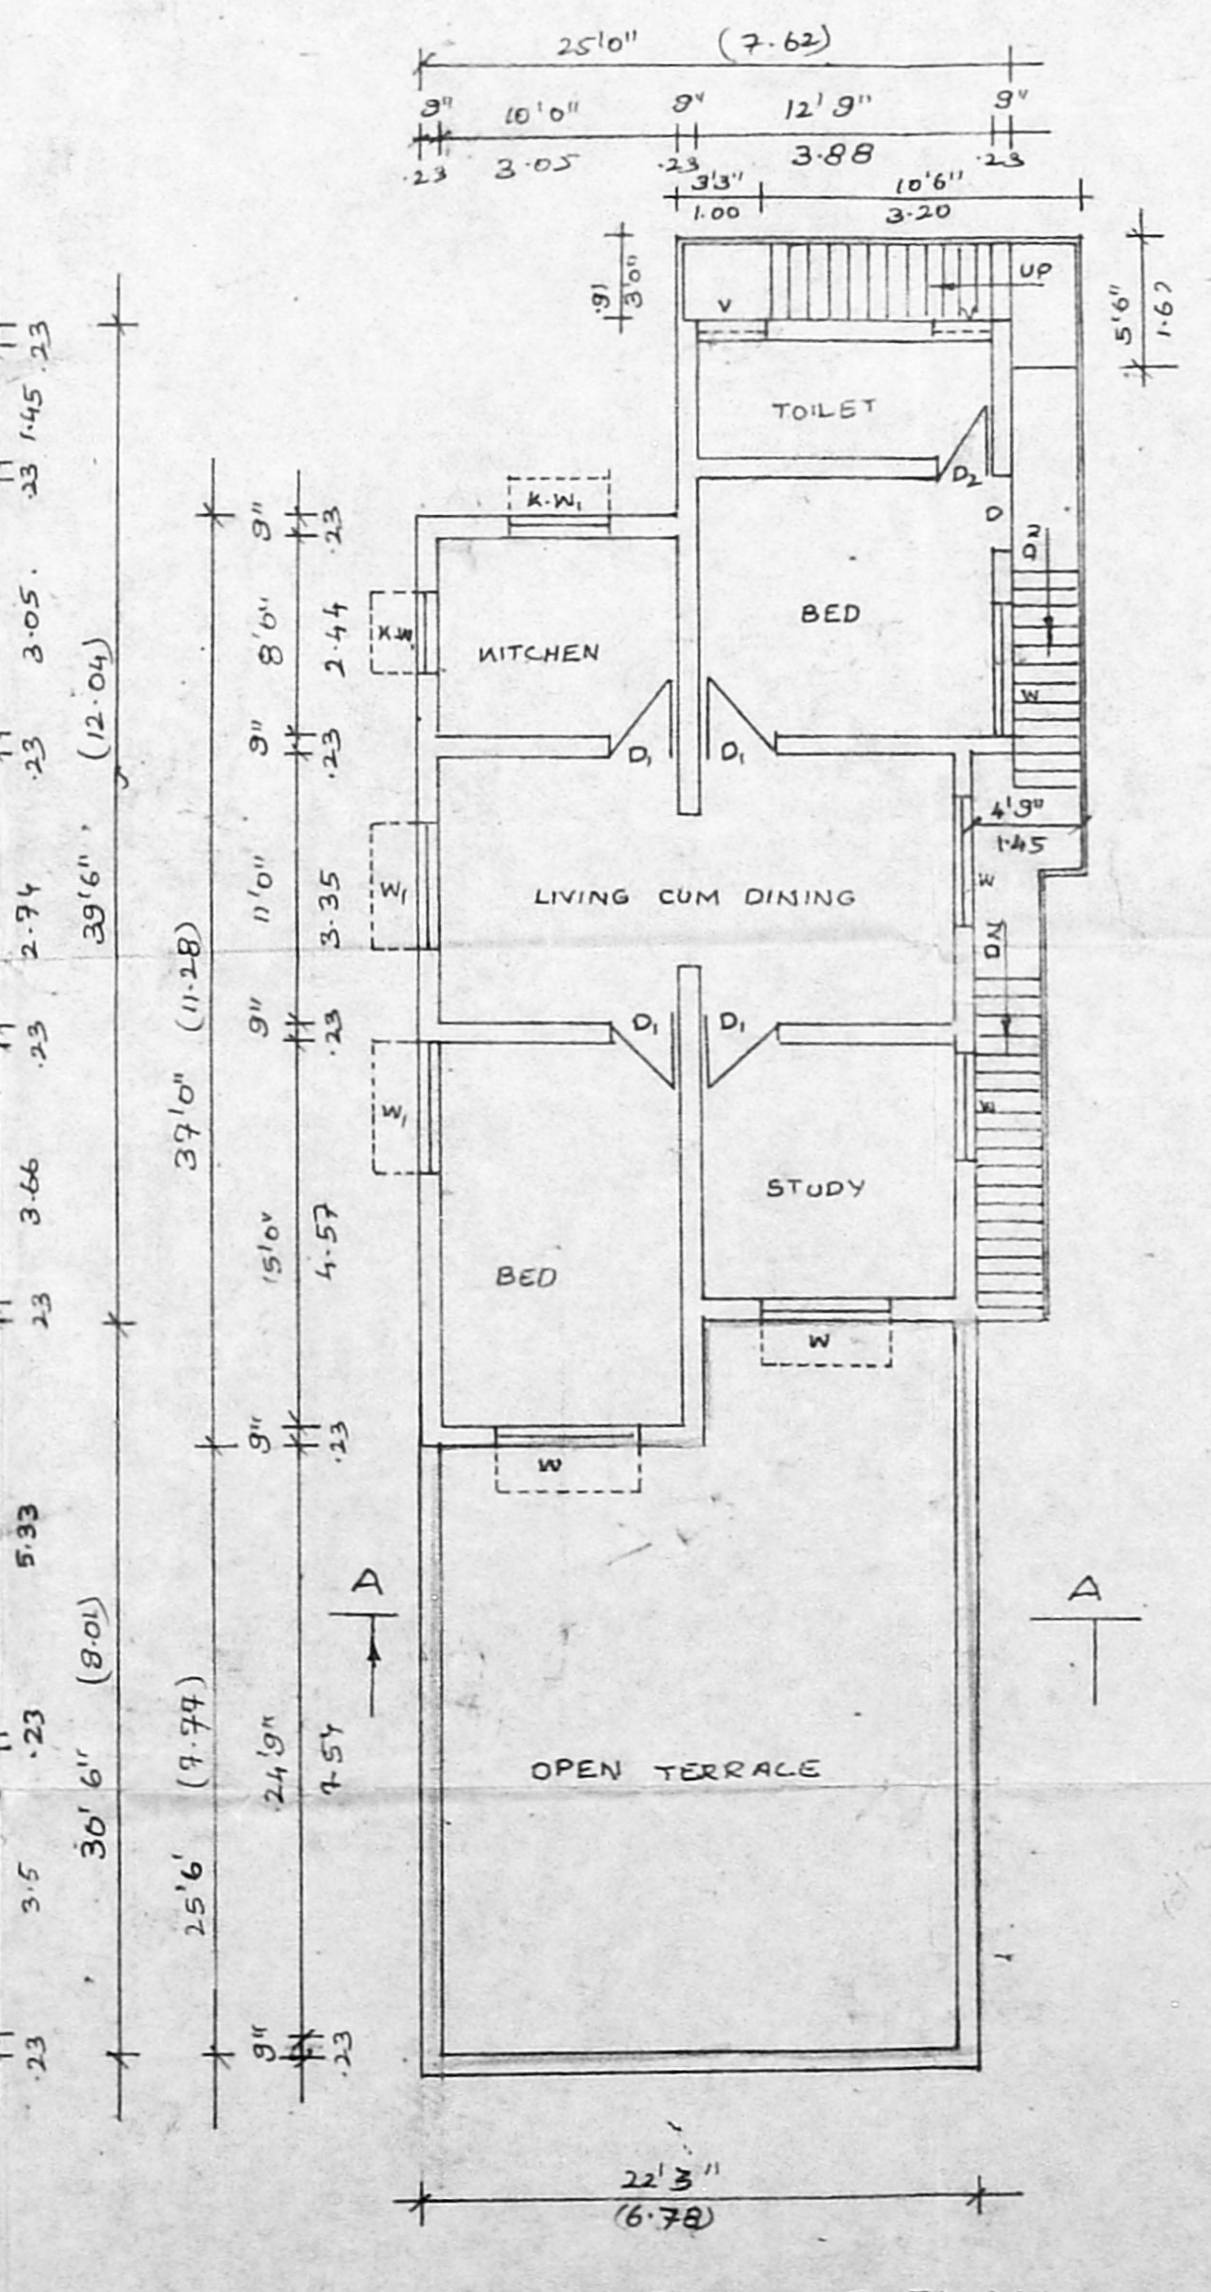

SECOND FLOOR PLAN

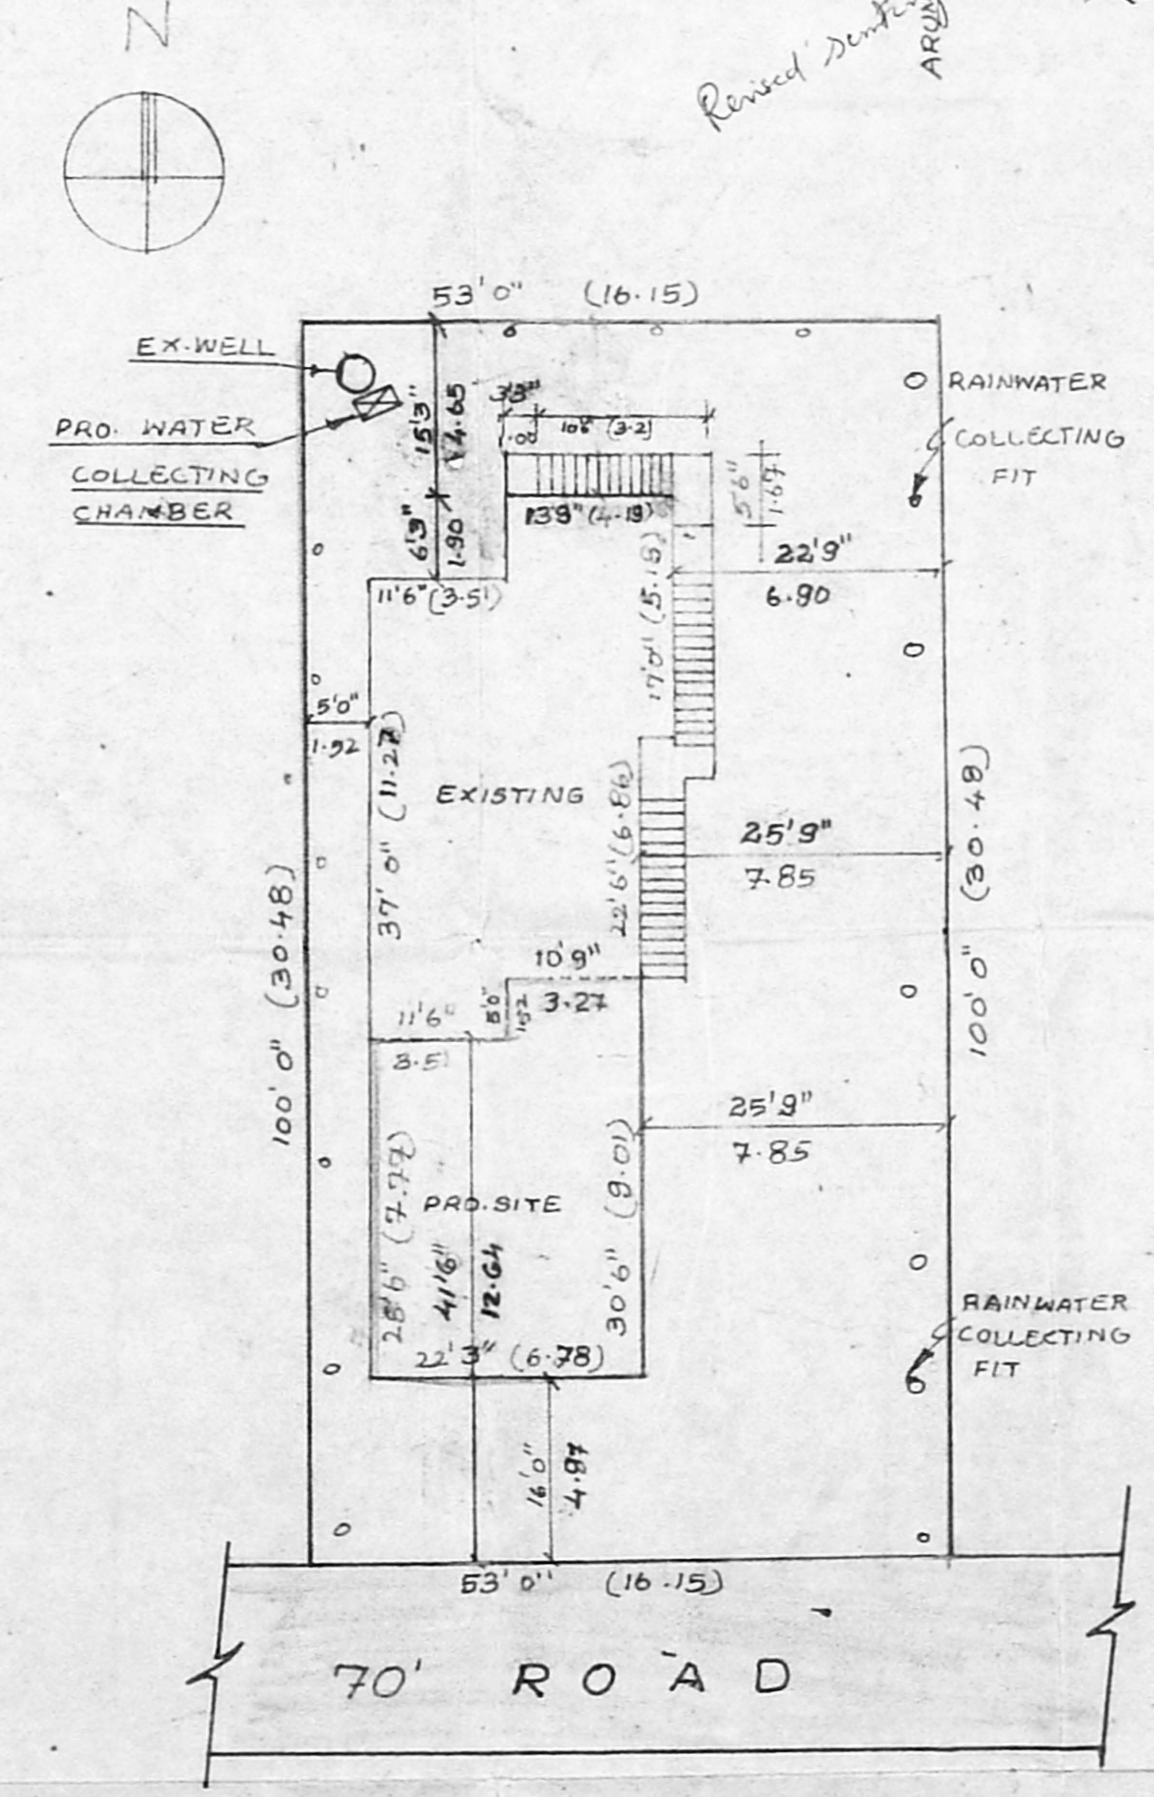

SITE PLAN SCALE 1"=16'0"

PROPOSED PLAN SHOWING THE CONSTRUCTION OF ADDITIONAL GROUND AND FIRST FLOOR BUILDING AT T.S. NO 22, B. NO 3, PLOT NO 3691, P.B. NO 35, MULLAM VILLAGE, ARIGNAR ANNA NAGAR, MS-40.

JOINERY DETAILS

EXISTING	
M.D. MAIN DOOR	4'3" x 6'6" .12 x 1.88
D ₁ DOOR	3'0" x 6'0" .81 x 1.83
D ₂ DO	2'6" x 6'0" .75 x 1.83
W ₁ WINDOW	5'0" x 4'6" 1.52 x 1.37
W ₂ DO	4'0" x 4'6" 1.22 x 1.37
W ₃ DO	3'0" x 4'6" .81 x 1.37
K.W. KIT. WINDOW	4'0" x 3'4" 1.22 x 1.06
K.W. DO	2'6" x 3'6" .81 x 1.06
V VENTILATOR	2'6" x 1'6" .75 x .45

PROPOSED

M.D. MAIN DOOR	4'0" x 6'6" 1.21 x 1.88
D ₁ DOOR	3'0" x 6'0" .81 x 1.83
D ₂ DO	2'6" x 6'0" .75 x 1.83
W ₁ WINDOW	5'6" x 4'6" 1.52 x 1.37
W ₂ WINDOW	3'6" x 4'0" .91 x 1.22

AREA DETAILS

AREA	SQ. FT.	SQ. M.
SITE AREA	5300	492.57
GROUND FLOOR AREA	1602	148.89
FIRST FLOOR AREA	1602	148.89
SECOND FLOOR AREA	966	89.74
PRO GROUND FLOOR AREA	3204	298.63
PRO FIRST FLOOR AREA	3204	298.63
PLT COVERAGE	27%	

COLOUR INDEX

PROPOSED	[Color Box]
ROAD	[Color Box]
BOUNDARY	[Color Box]
REGULARISATION	[Color Box]
EXISTING	[Color Box]

Aravanan
OWNER

V. Venkataraman
ER. V. VENKATARAMAN, D.C.E.
LICENSED SURVEYOR
CLASS II. 37/90-91.
CORPORATION OF MADRAS
913, MADHAVARAM HIGH ROAD,
PERAMBUR, MADRAS-11
LICENSED SURVEYOR