




FRONT ELEVATION.

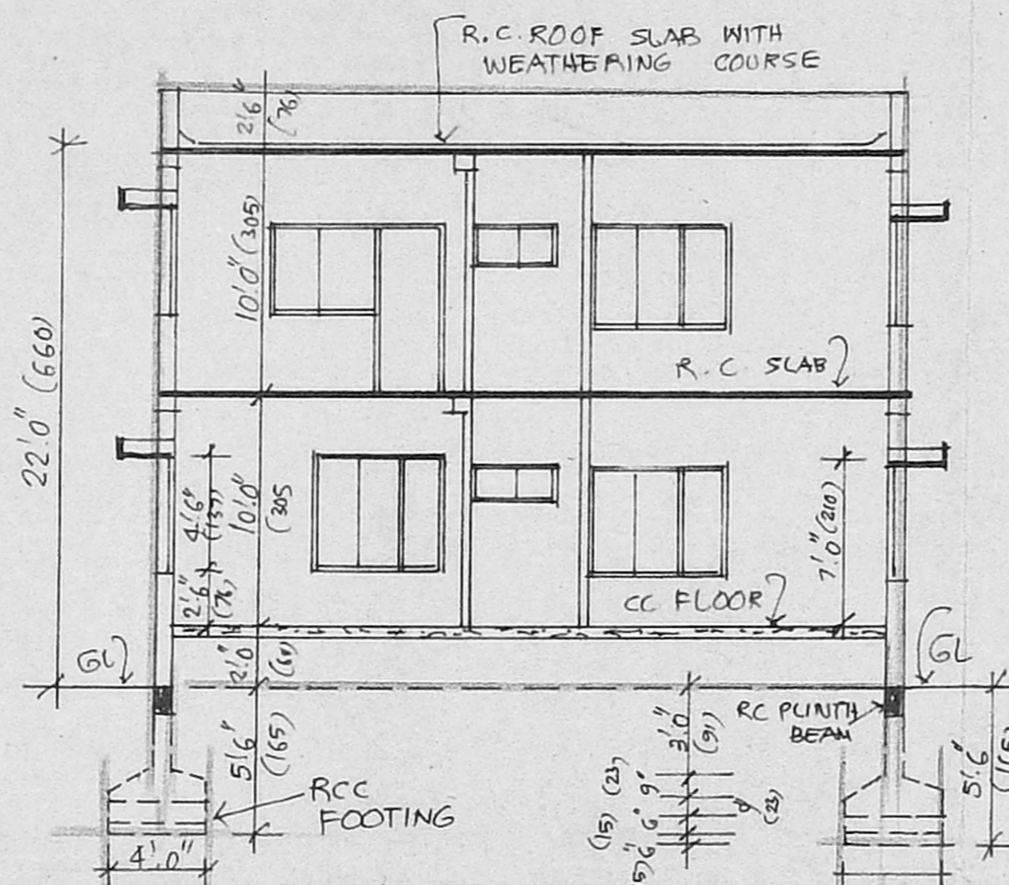



SECTION ON 'AB'

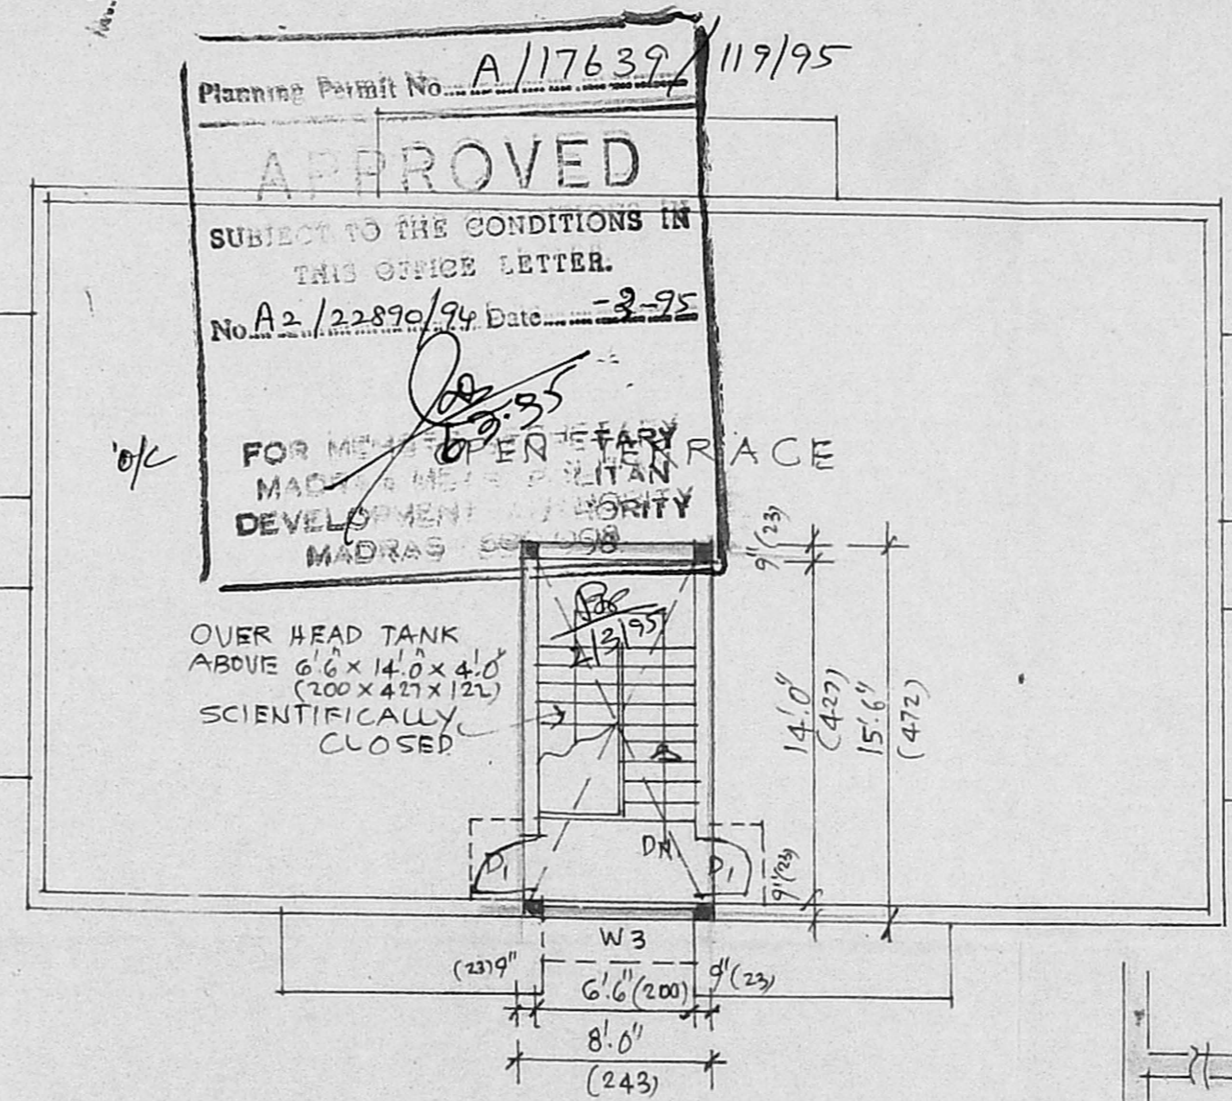


TERRACE PLAN

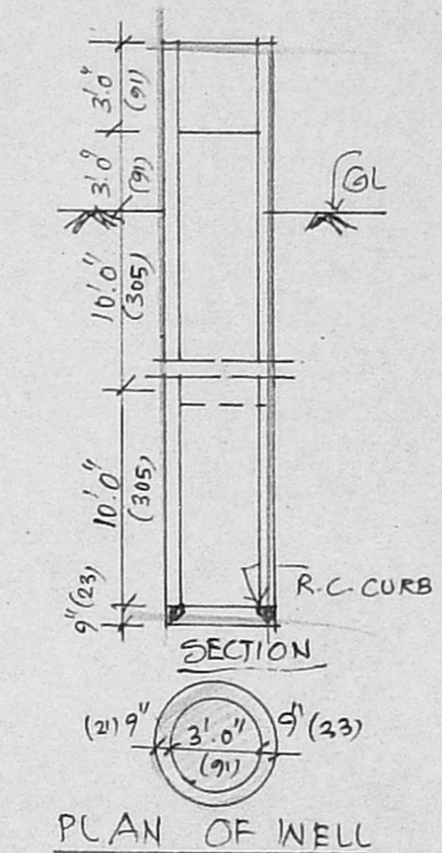

PLAN OF WELL

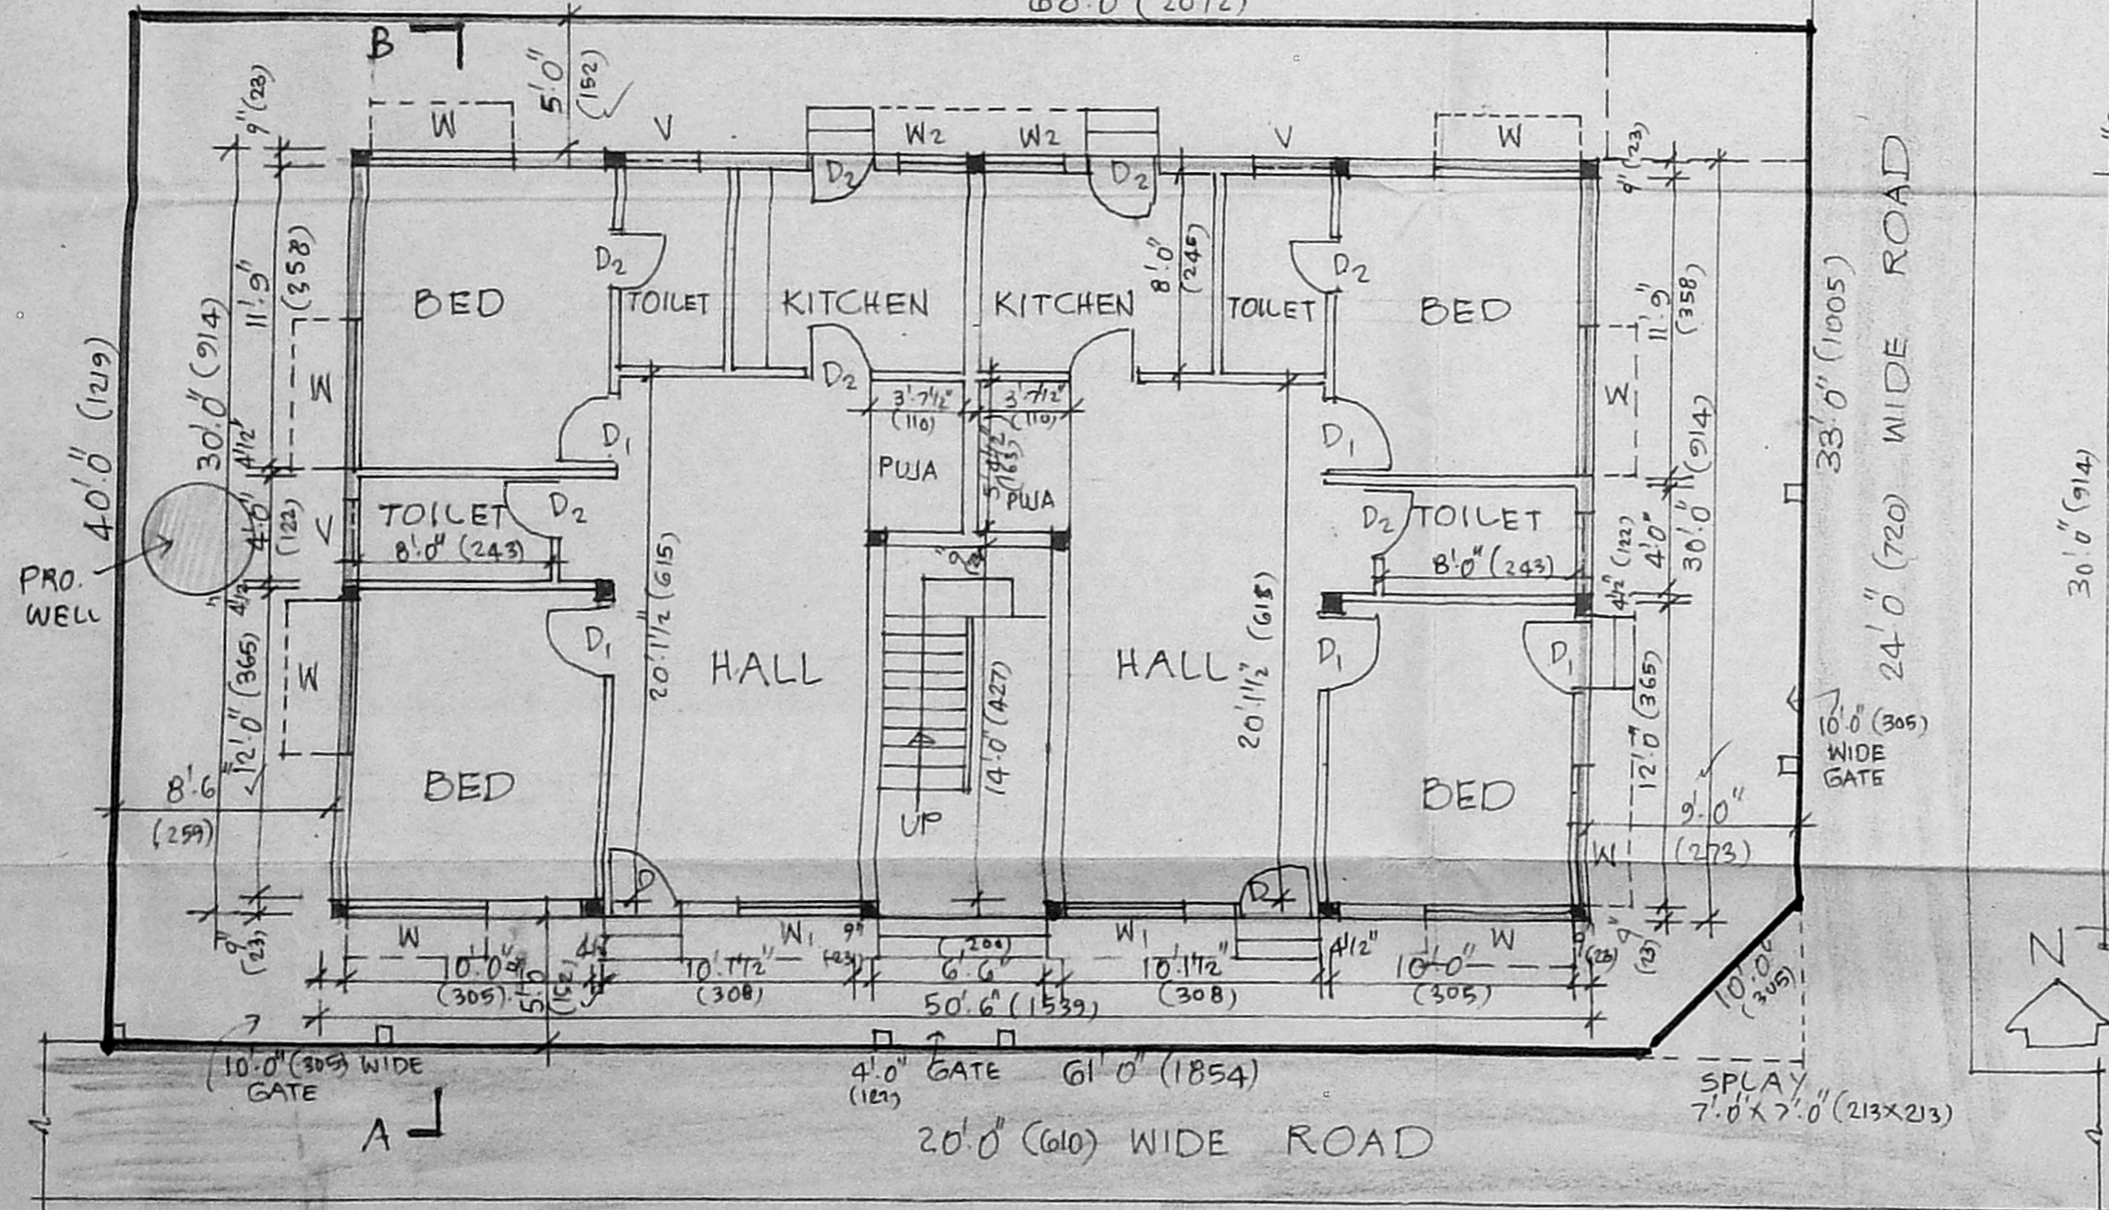
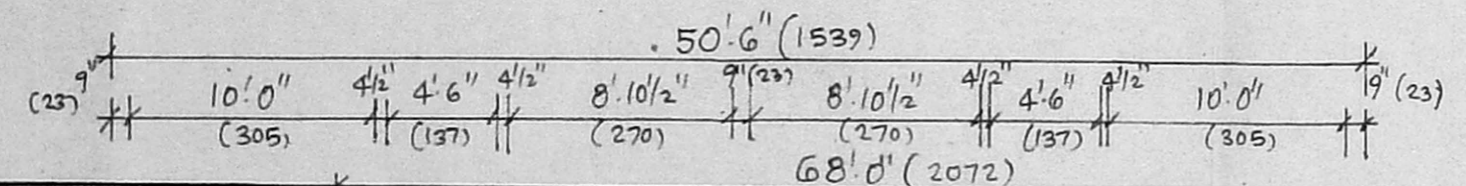


SITE CUM GROUND FLOOR PLAN

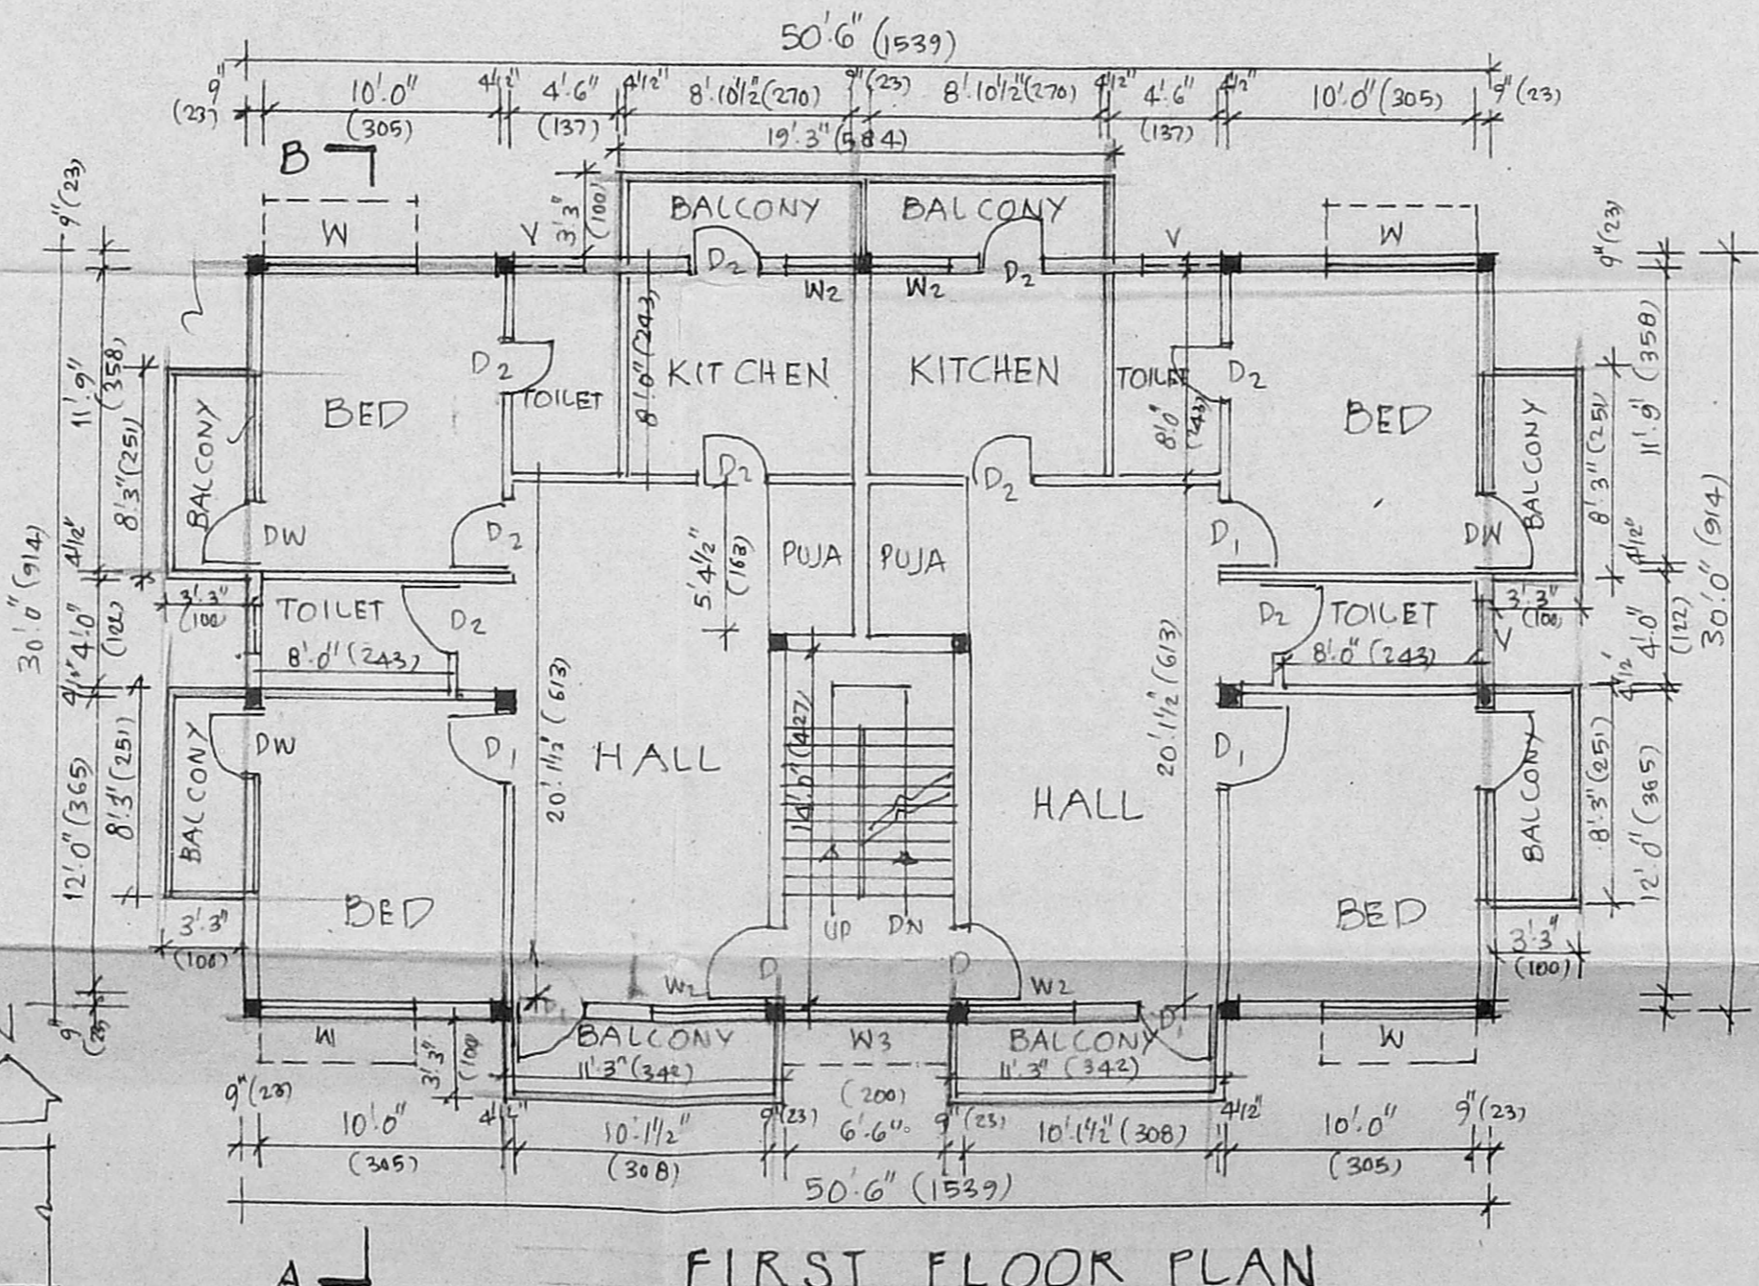

FIRST FLOOR PLAN

1	7	8
20	25	10
31	26	
32	35	
39	27	36
40	43	
47	44	
48	50	19

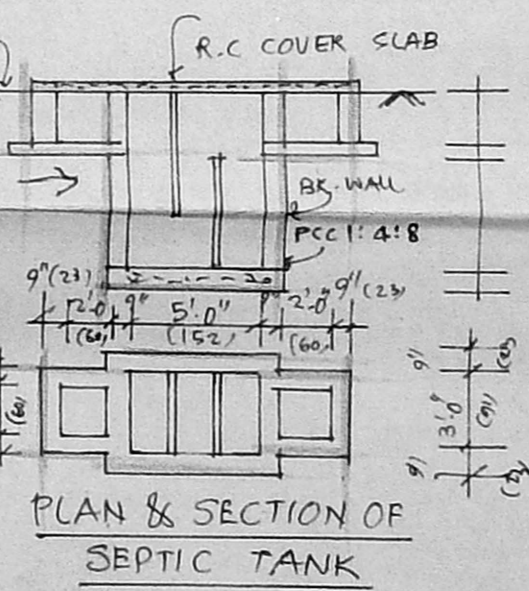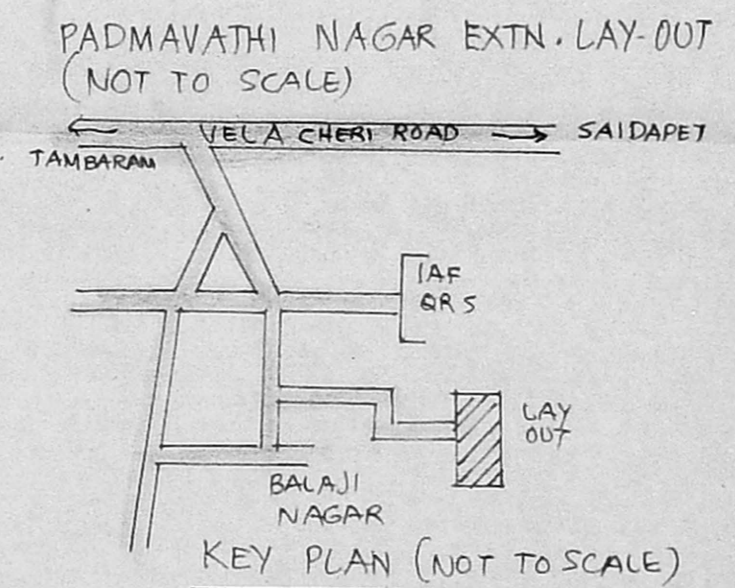

PLAN & SECTION OF SEPTIC TANK

Planning Permit No. A/17639/119/95

APPROVED

SUBJECT TO THE CONDITIONS IN THIS OFFICE LETTER.

No. A2/22890/94 Date: 2-9-95

FOR MEDIUM DENSITY RESIDENTIAL DEVELOPMENT PRIORITY MADRAS 1988

OVER HEAD TANK ABOVE 6'6" x 14'0" x 4'0" (200 x 427 x 125) SCIENTIFICALLY CLOSED

SCHEDULE OF JOINERY:

D	T.W. DOOR	3'3" x 7'0" (99 x 210)
D <sub>2</sub>	T.W. DOOR	3'0" x 7'0" (91 x 210)
D <sub>2</sub>	T.W. DOOR	2'6" x 7'0" (76 x 210)
W	T.W. WINDOW	6'0" x 4'0" (180 x 137)
W <sub>1</sub>	T.W. WINDOW	5'0" x 4'0" (150 x 137)
W <sub>2</sub>	T.W. WINDOW	3'0" x 3'0" (91 x 106)
W <sub>3</sub>	T.W. WINDOW	6'6" x 4'6" (200 x 137)
V	T.W. VENTILATOR WINDOW	3'0" x 2'0" (91 x 60)
DW	T.W. DOOR CUM WINDOW	7'6" x 7'0" (228 x 210)

SPECIFICATION:

CC: 1:4:8 FOR FOUNDATION & FLOORING. BRICK WORK IN CM: 1:5 FOR ALL MASONRY WORKS. ROOFING WITH RCC SLAB 10CM THICK PLASTERING IN CM: 1:4 12MM THICK. WOOD WORK WITH BEST TEAK WOOD FLOOR FINISH WITH MOSAIC TILES.

AREA DETAILS:

50FT	50.M
2708.00	251.57
1515.00	140.74
1757.93	
3272.93	304.05

PLOT COVERAGE = 64.91%  
F.A.R. 1.20  
SPLAY 7'0" x 7'0" (210 x 210)

PROPOSED DWELLING HOUSE AT PLOT NO. 36 OF PADMAVATHY NAGAR EXTN. LAY-OUT S.NO. 735/10 OF (OLD NO. 177) 143 MADAMBARKAM VILLAGE SAIDAPET TALUK CHENGAI MGR DIST. FOR MR. S.K. SUNDARESAN. SCALE 1" = 8'0" (1:100) REVISED PLAN TO SANCTIONED PLAN A/1149/91 DT. 16.9.91 P. DIS NO. 109/91 DT. 21/10/91

INDEX

PROPOSED ROAD	==
ROAD	==
BOUNDARY	==

S. Sundaresan  
Assistant Public Prosecutor - Rr. Tm.  
10/02/95  
OWNER

C. Venkatapathy  
C. VENKATAPATHY, L.C.E.,  
SPL. GR. DRAG OFFICER (S.G.)  
Rtd. O/O CHIEF ARCHITECT P.W.D.  
NO. 7 BHARATHI DAJI ST.  
MARUTHY NAGAR RAJAKILPAIKAL  
MADRAS - 73.  
CORPORATION OF MADRAS  
LICENSED SURVEYOR CLASS - I - NO. 33  
LICENSED SURVEYOR.